

First Floor Plan - EL 0



Project: 03100.00
 Date: 10/04/11
 Scale: 1/16" = 1'-0"




Assembly Row at Assembly Square


Block 3
 Somerville, Massachusetts



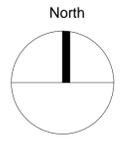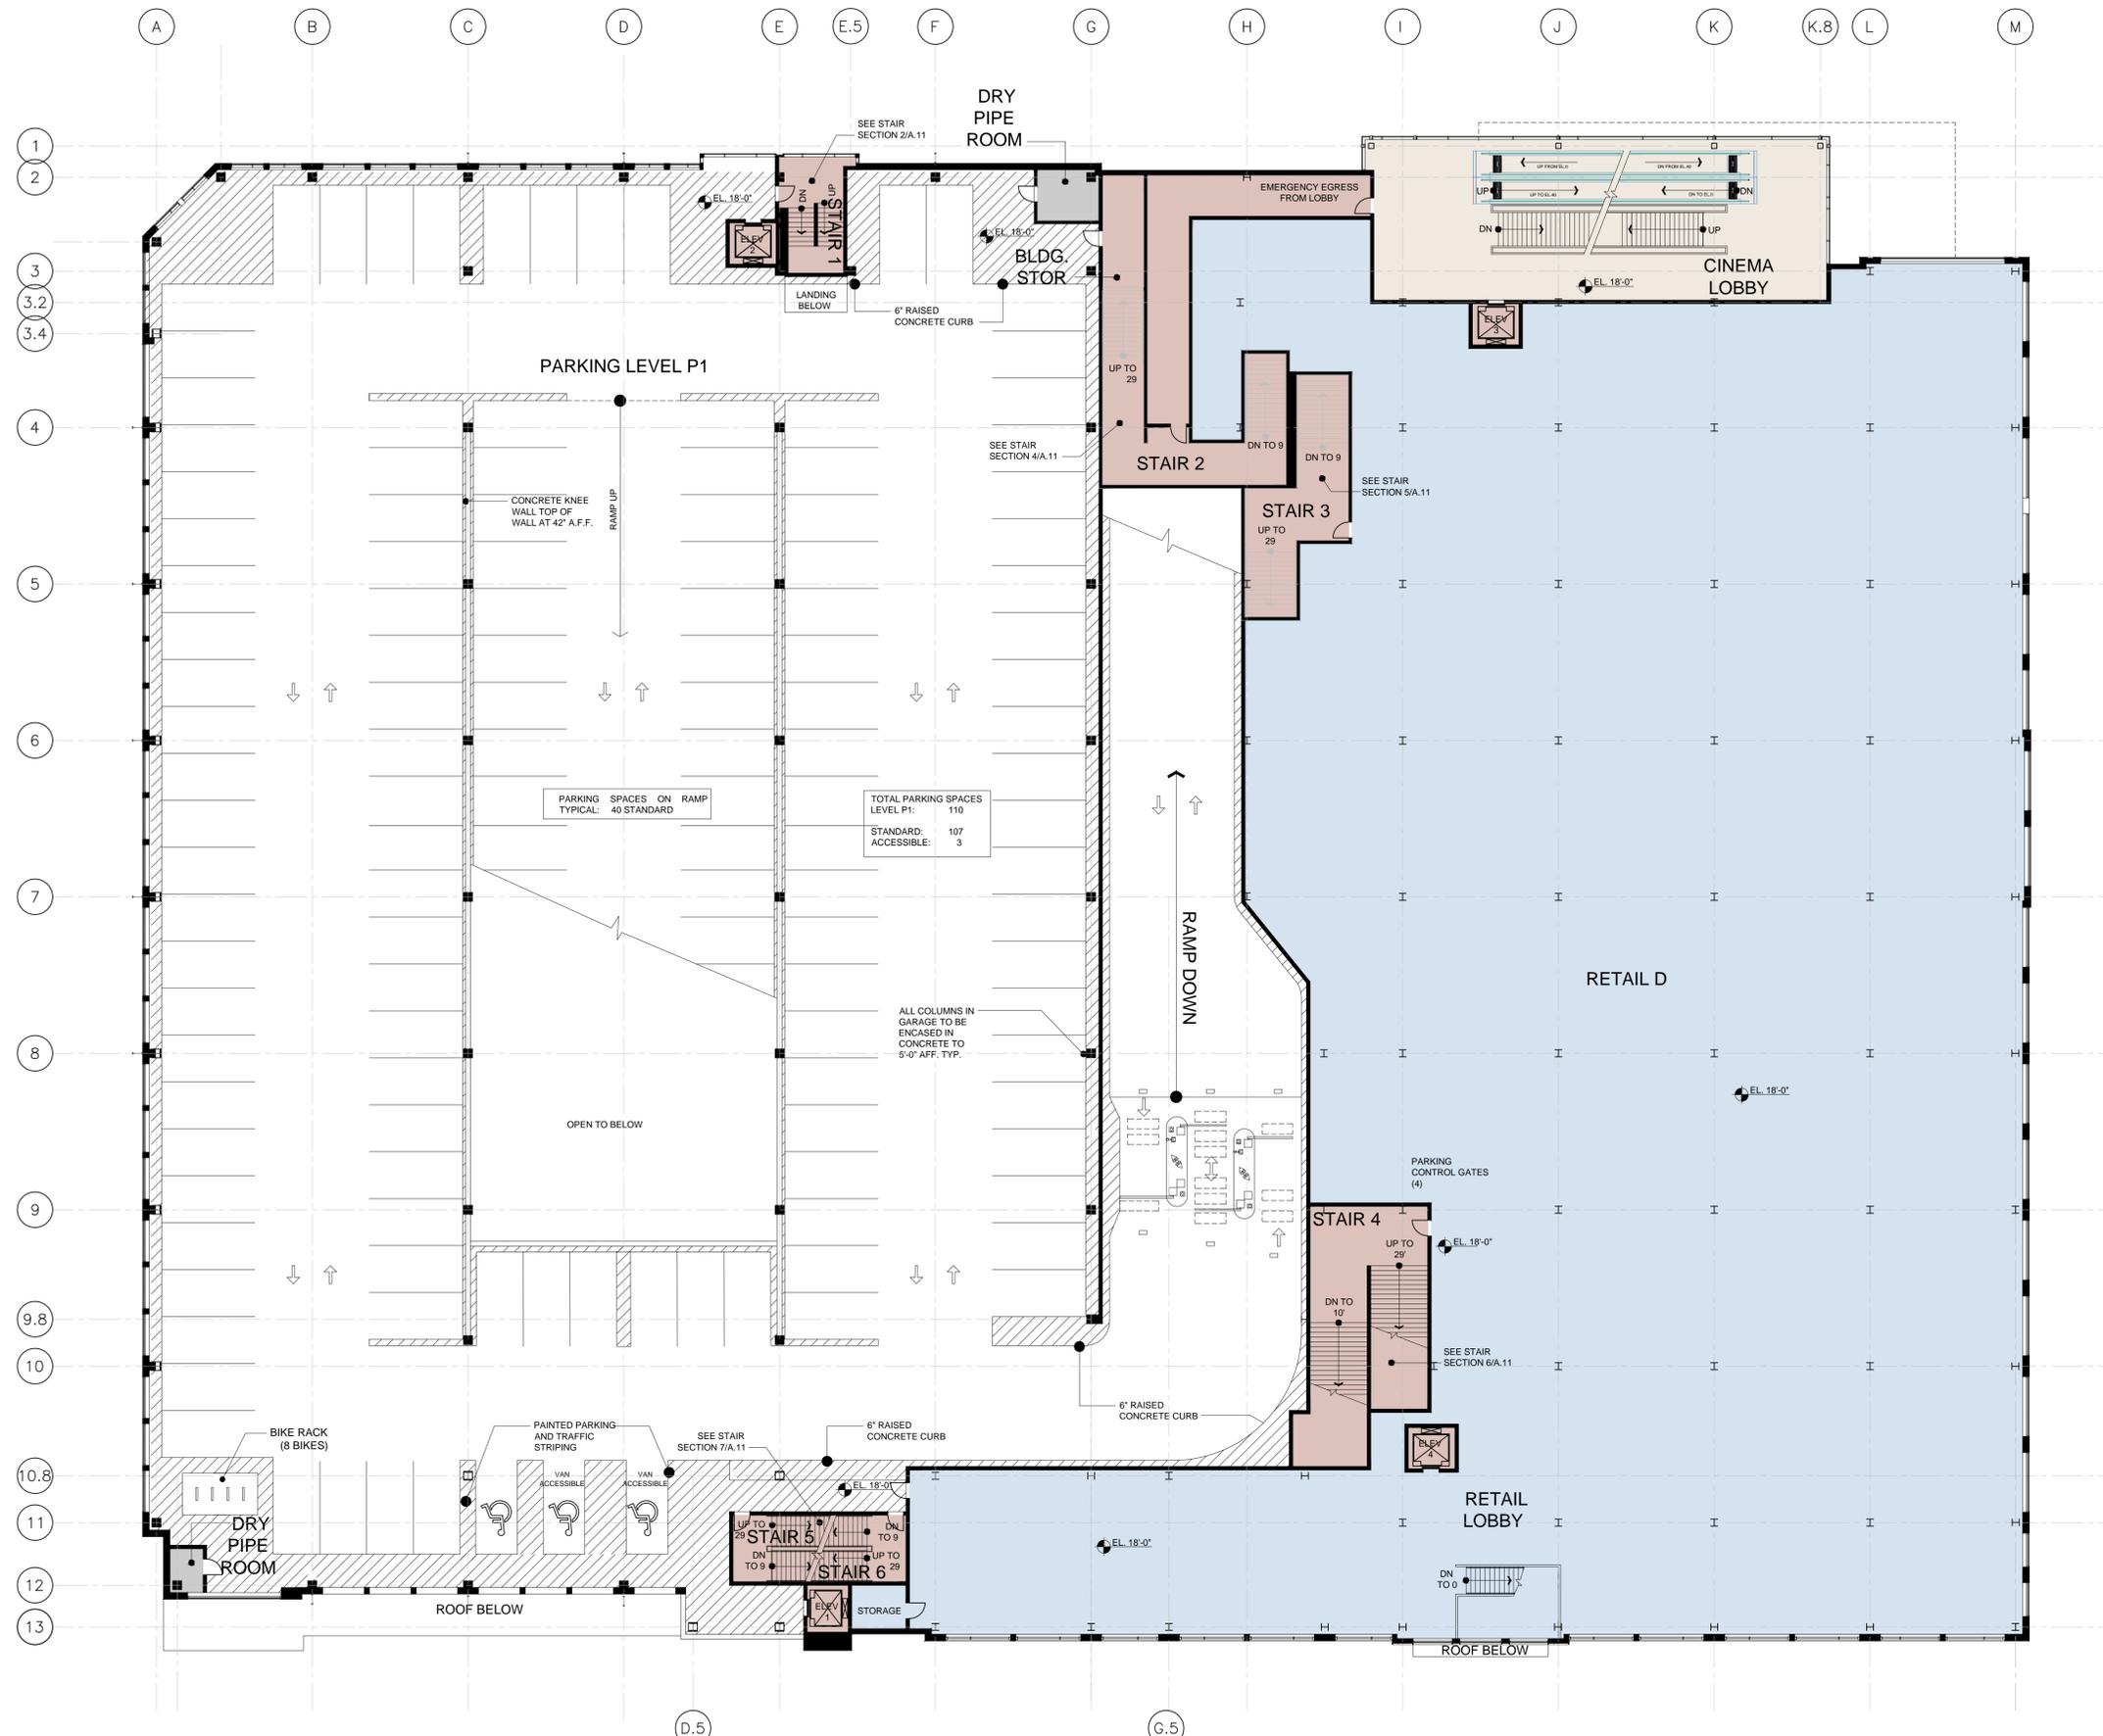

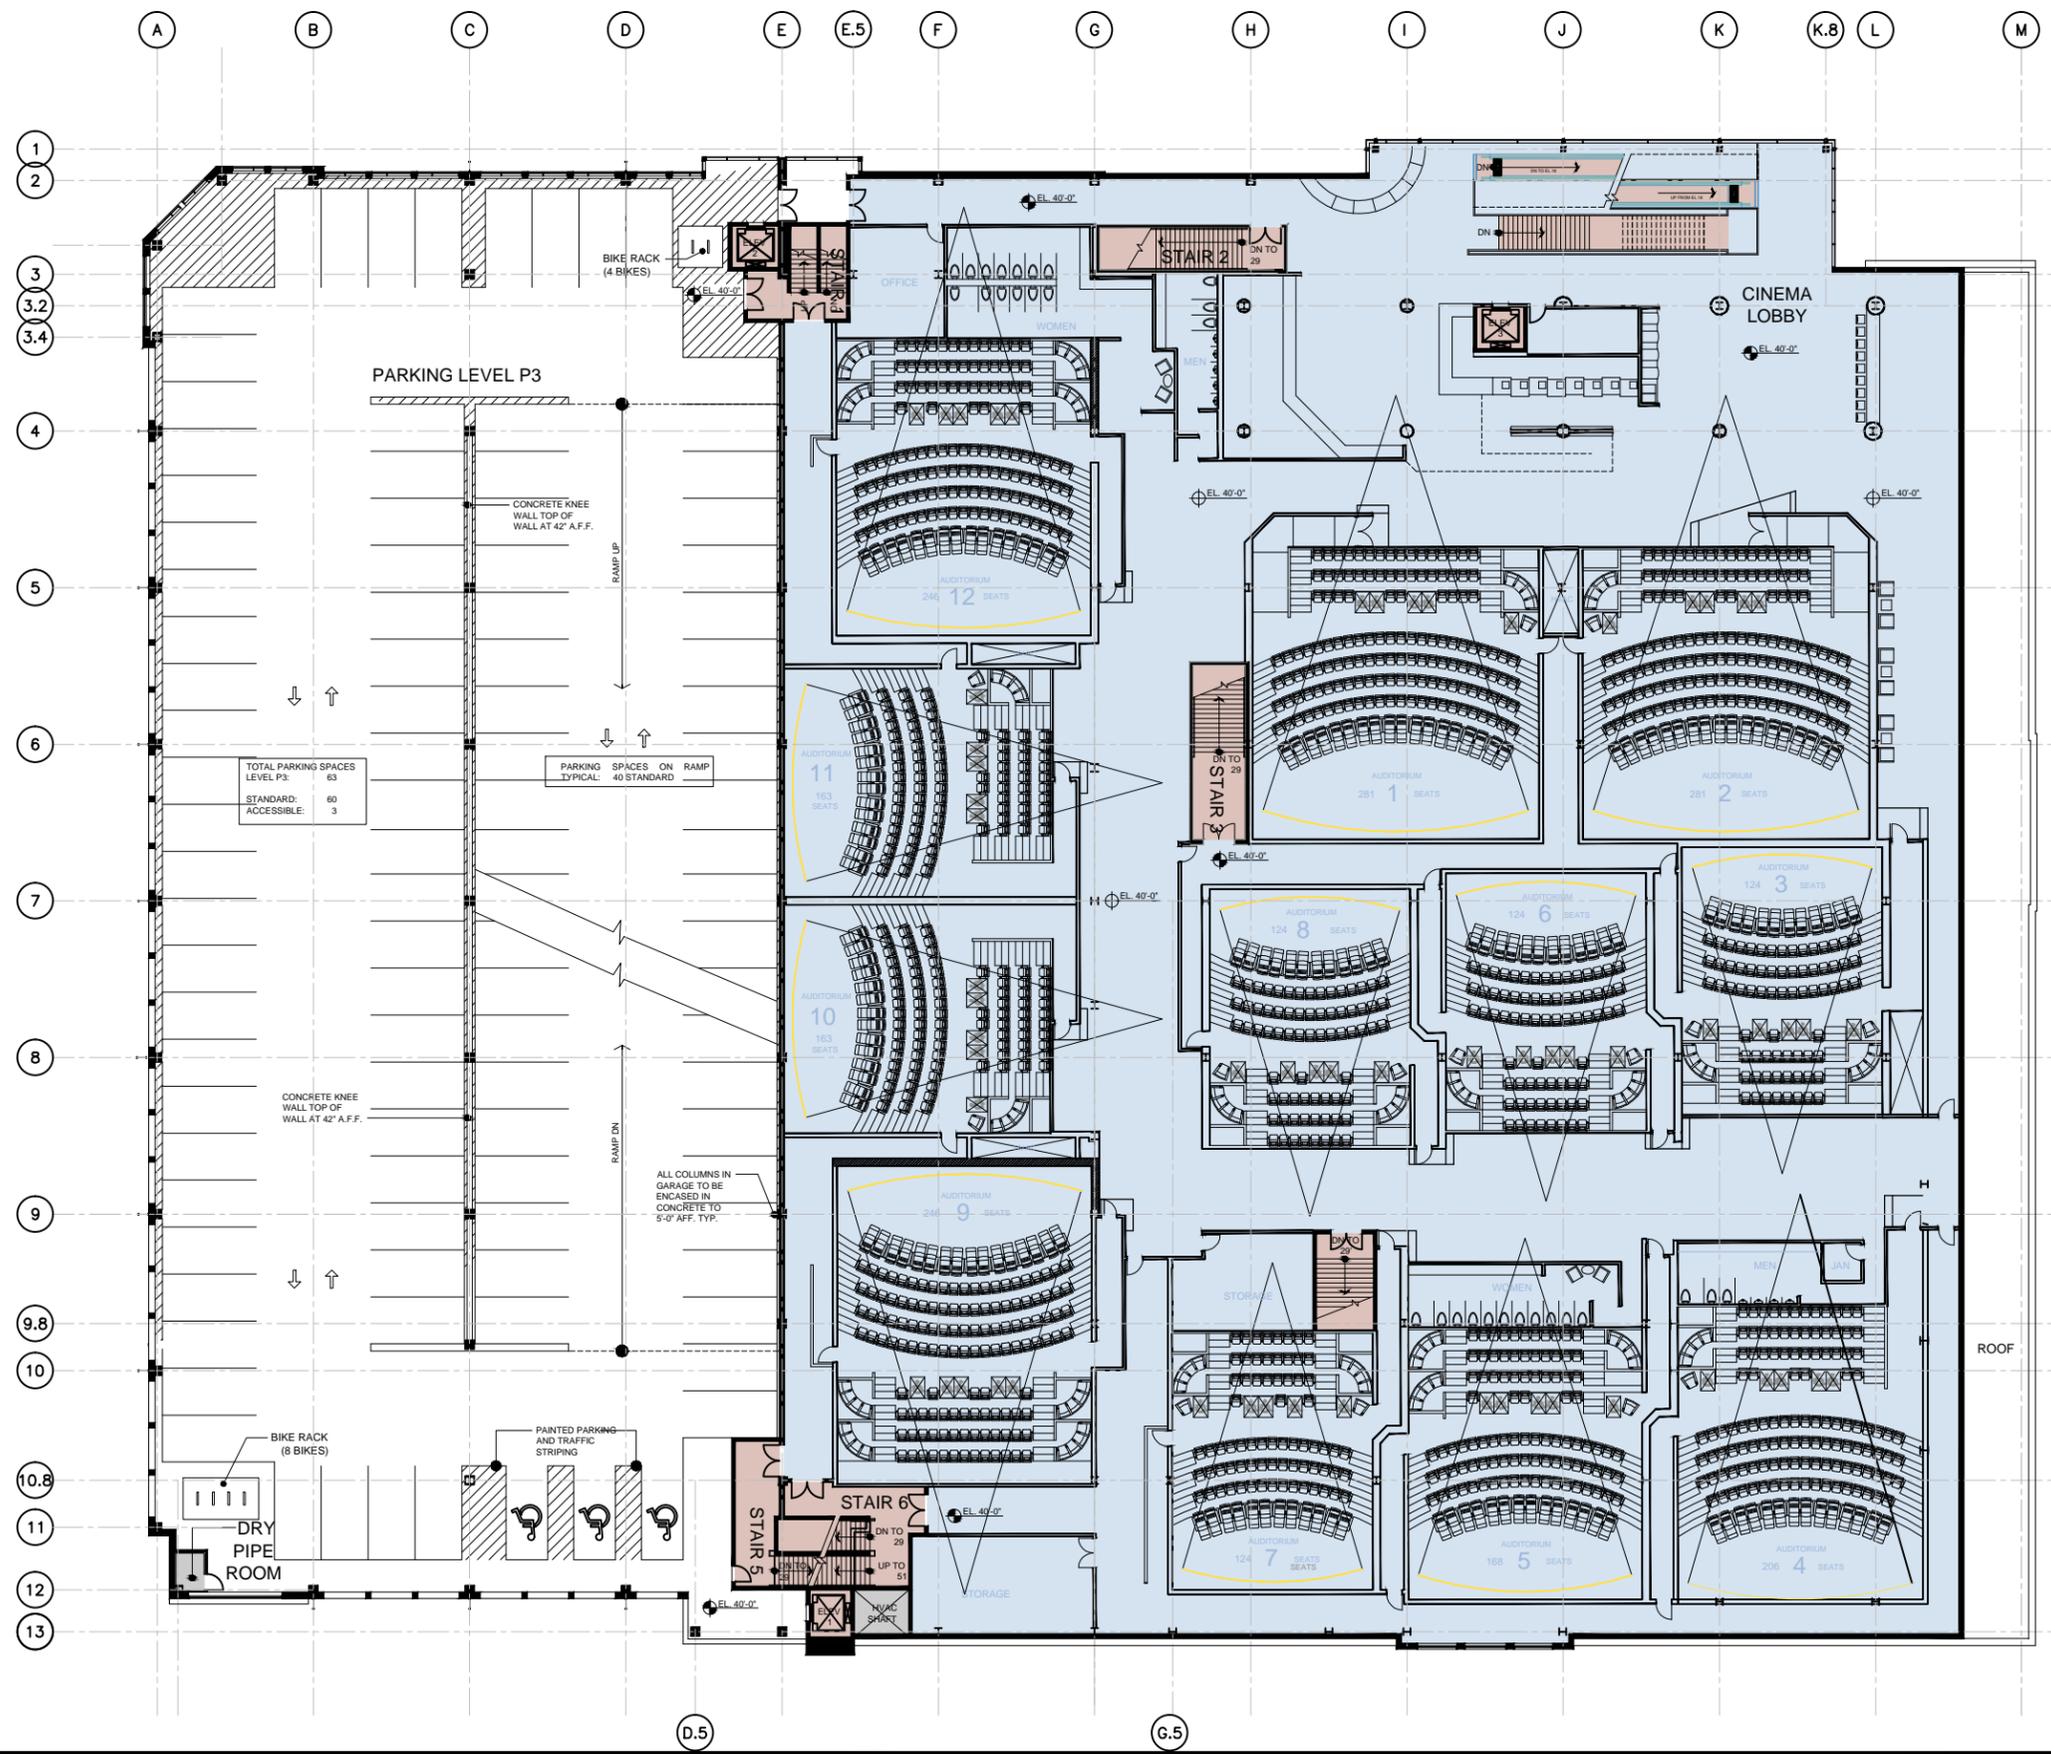

TOTAL PARKING SPACES LEVEL P3:	63
STANDARD:	60
ACCESSIBLE:	3

 


Third Floor Plan - EL 40

Project: 03100.00
 Date: 10/04/11
 Scale: 1/16" = 1'-0"




Assembly Row at Assembly Square


Block 3
 Somerville, Massachusetts

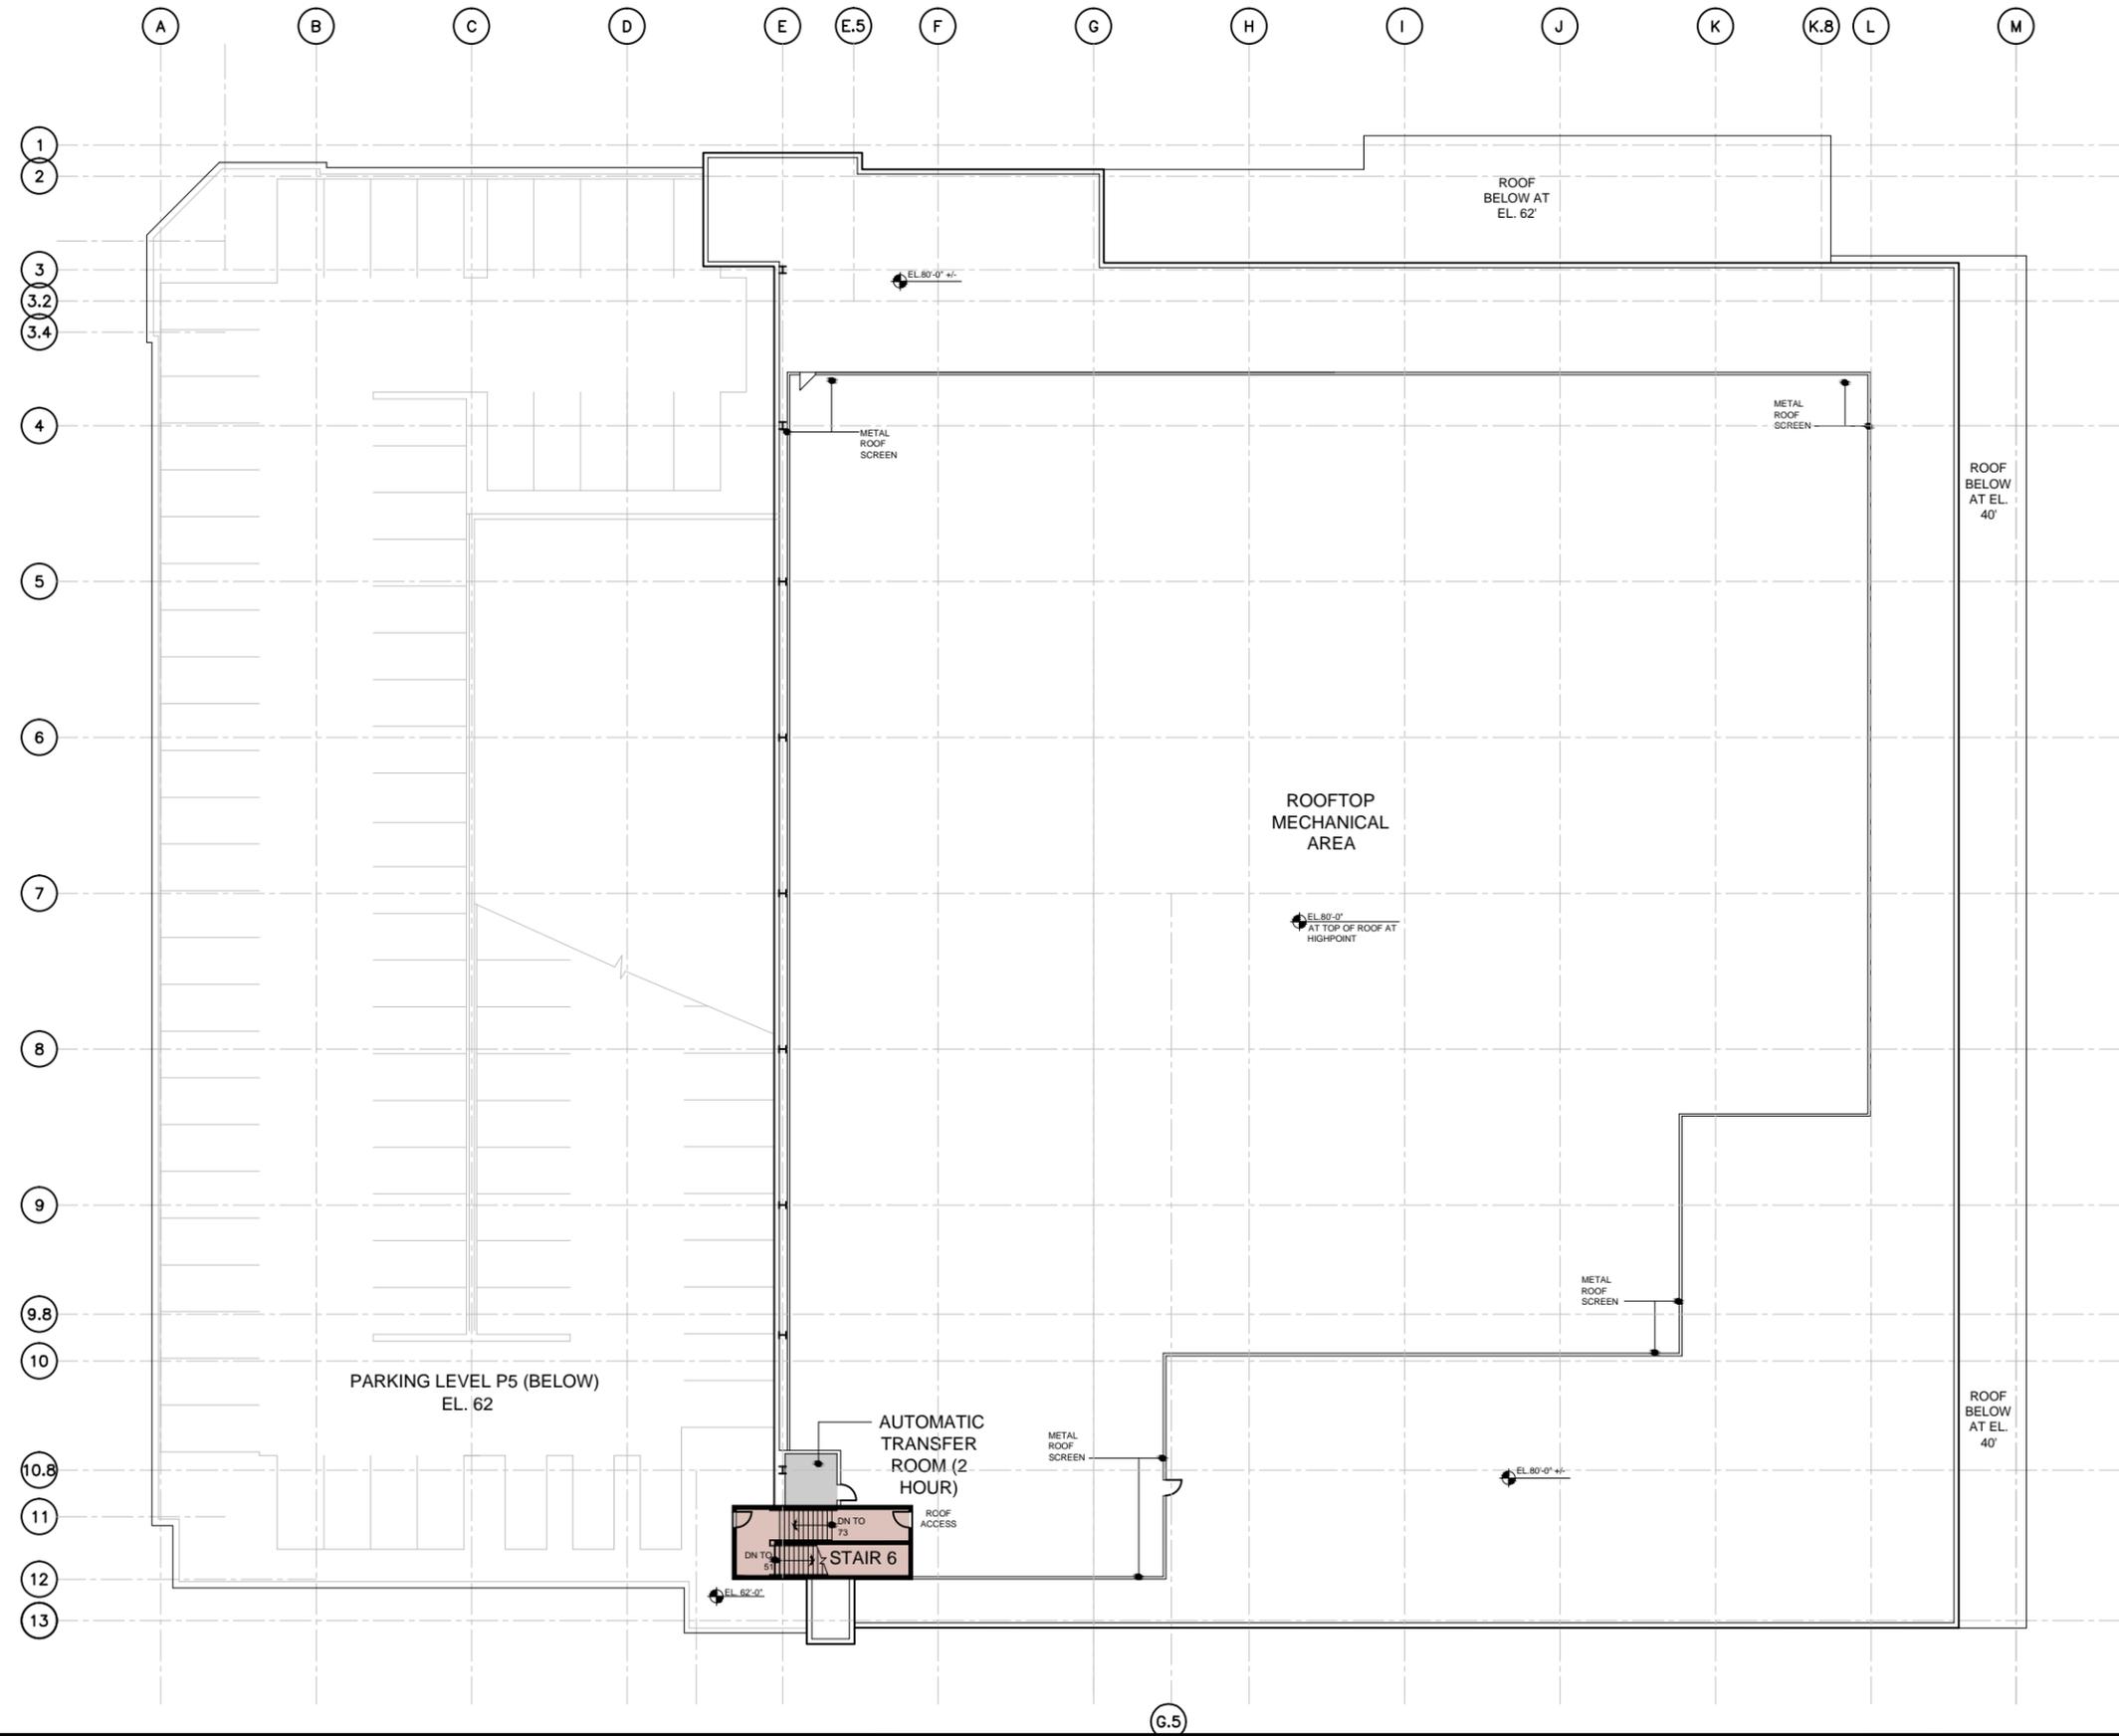


G.5

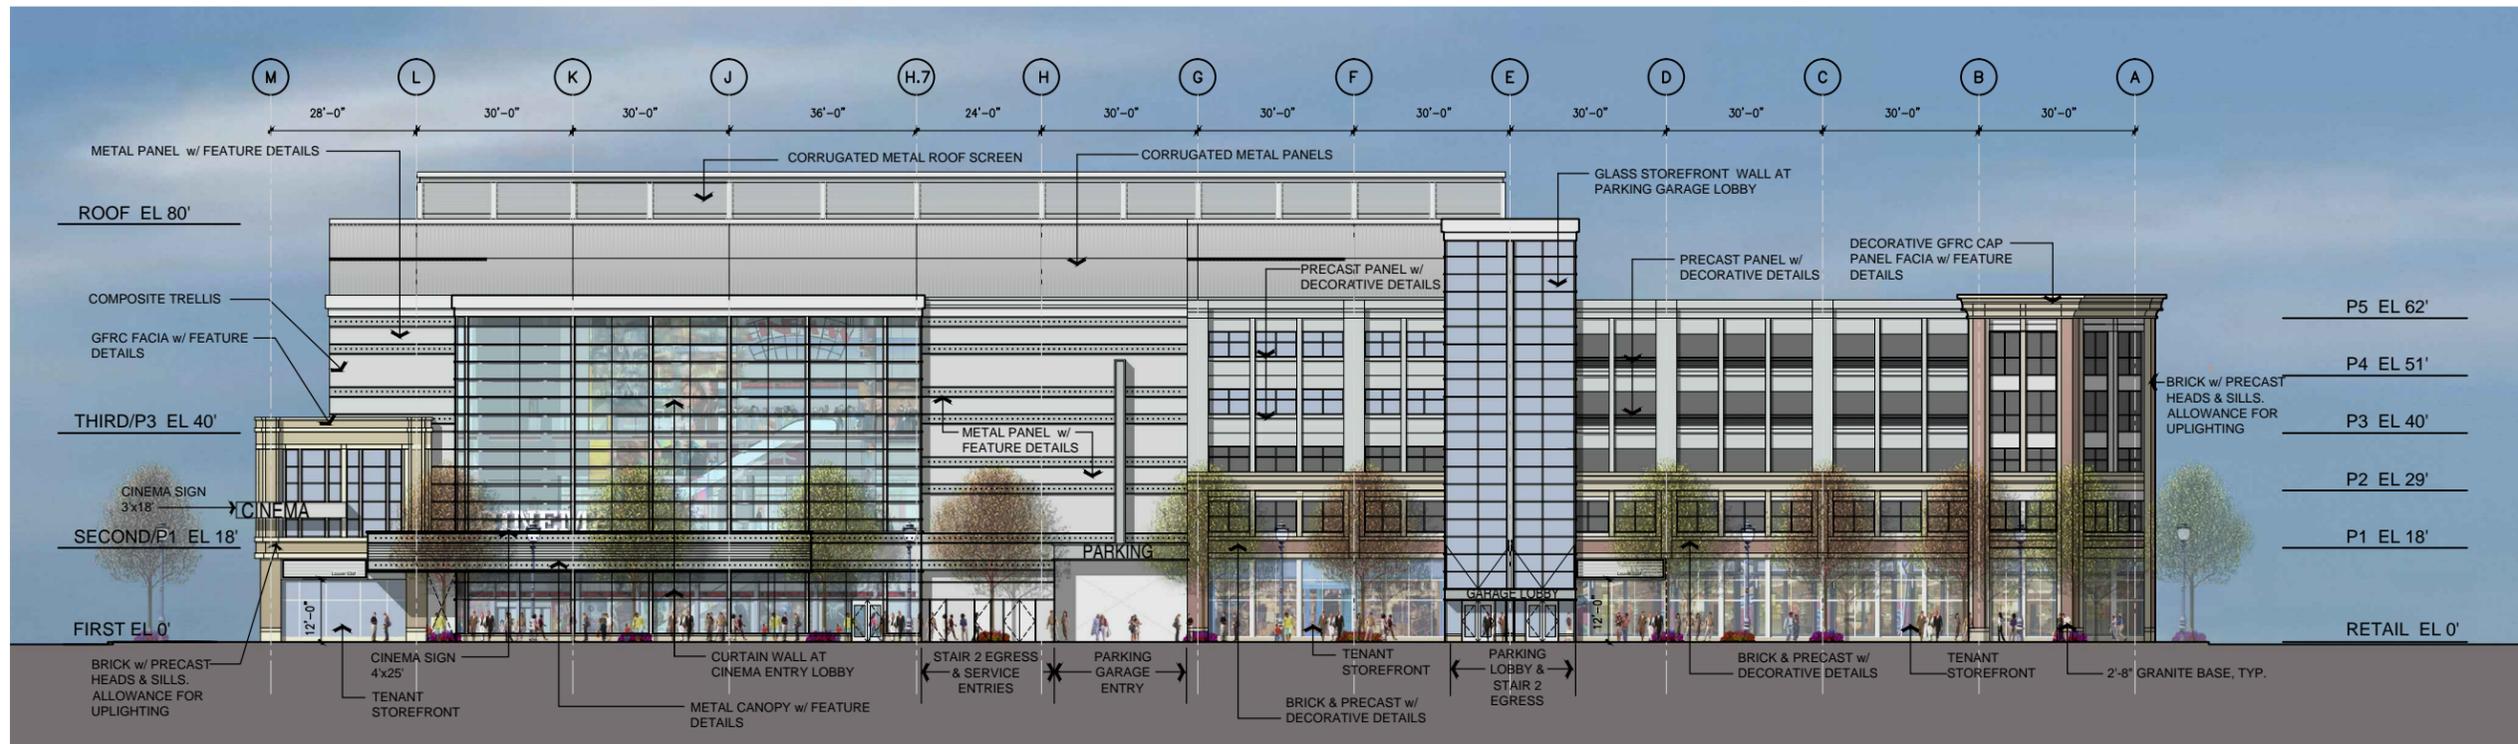


North Elevation - C Street

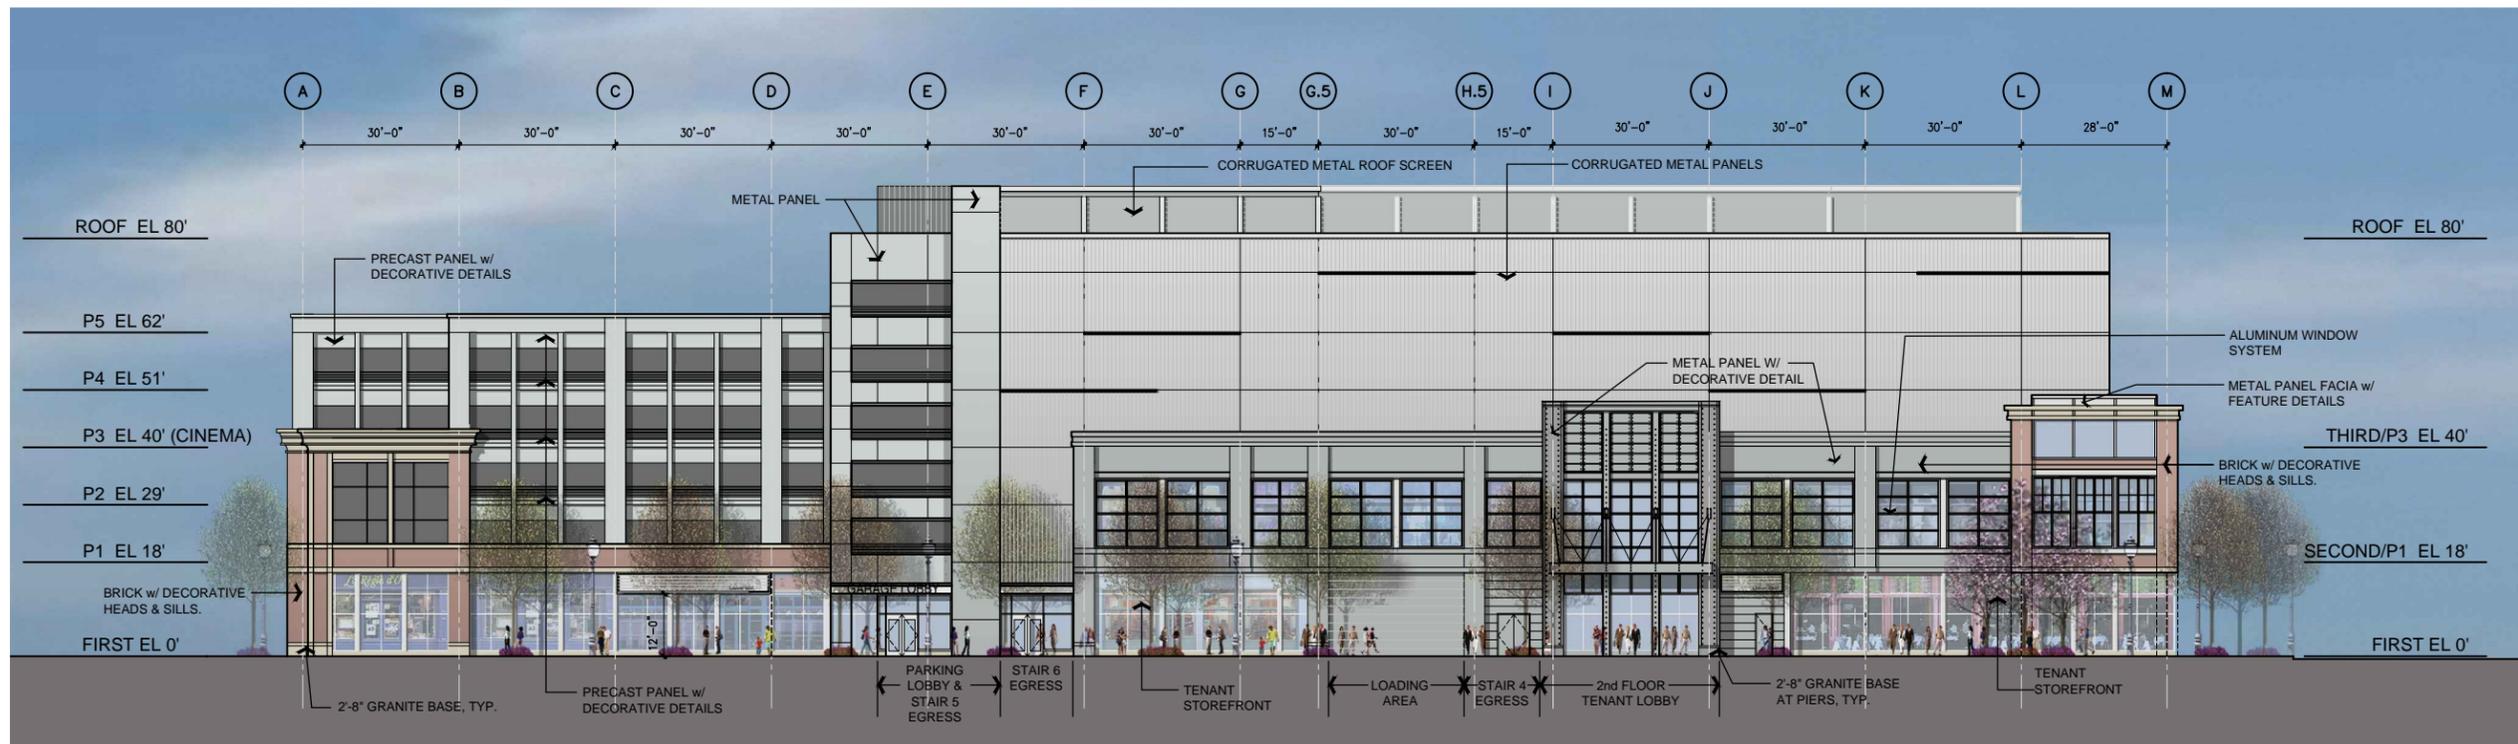


South Elevation - D Street

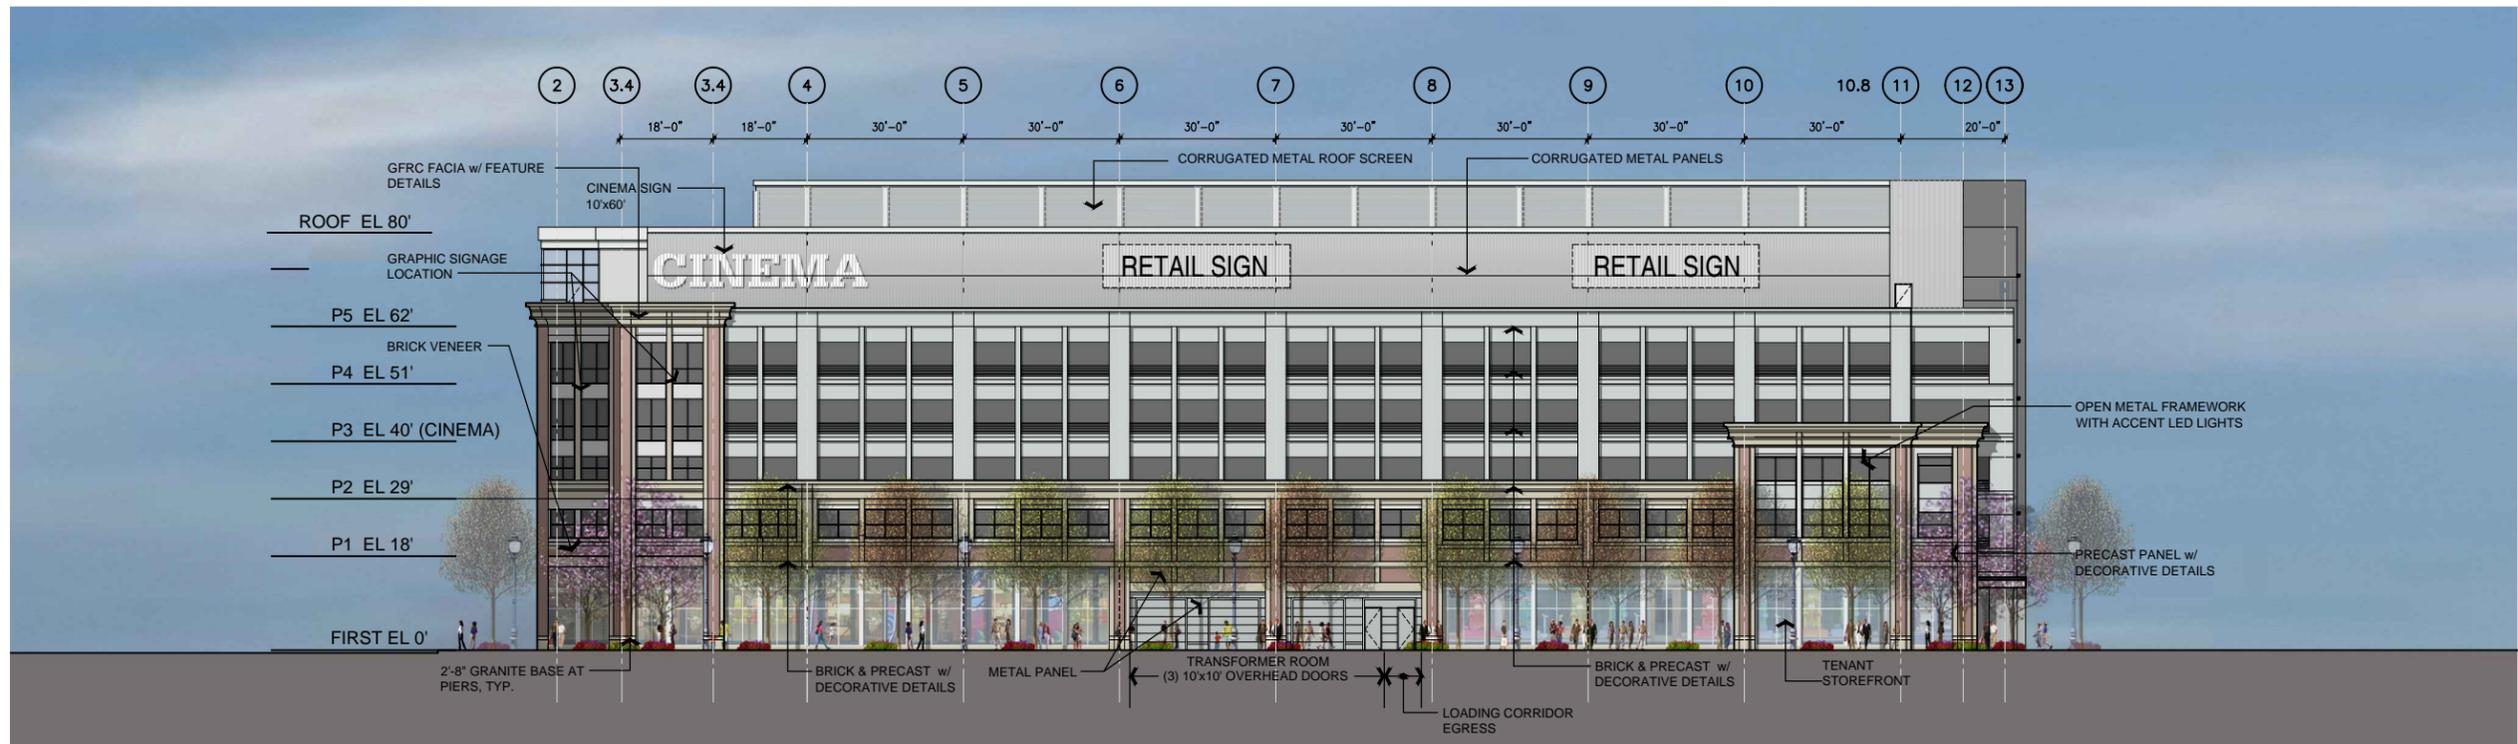

West Elevation - Assembly Square Drive

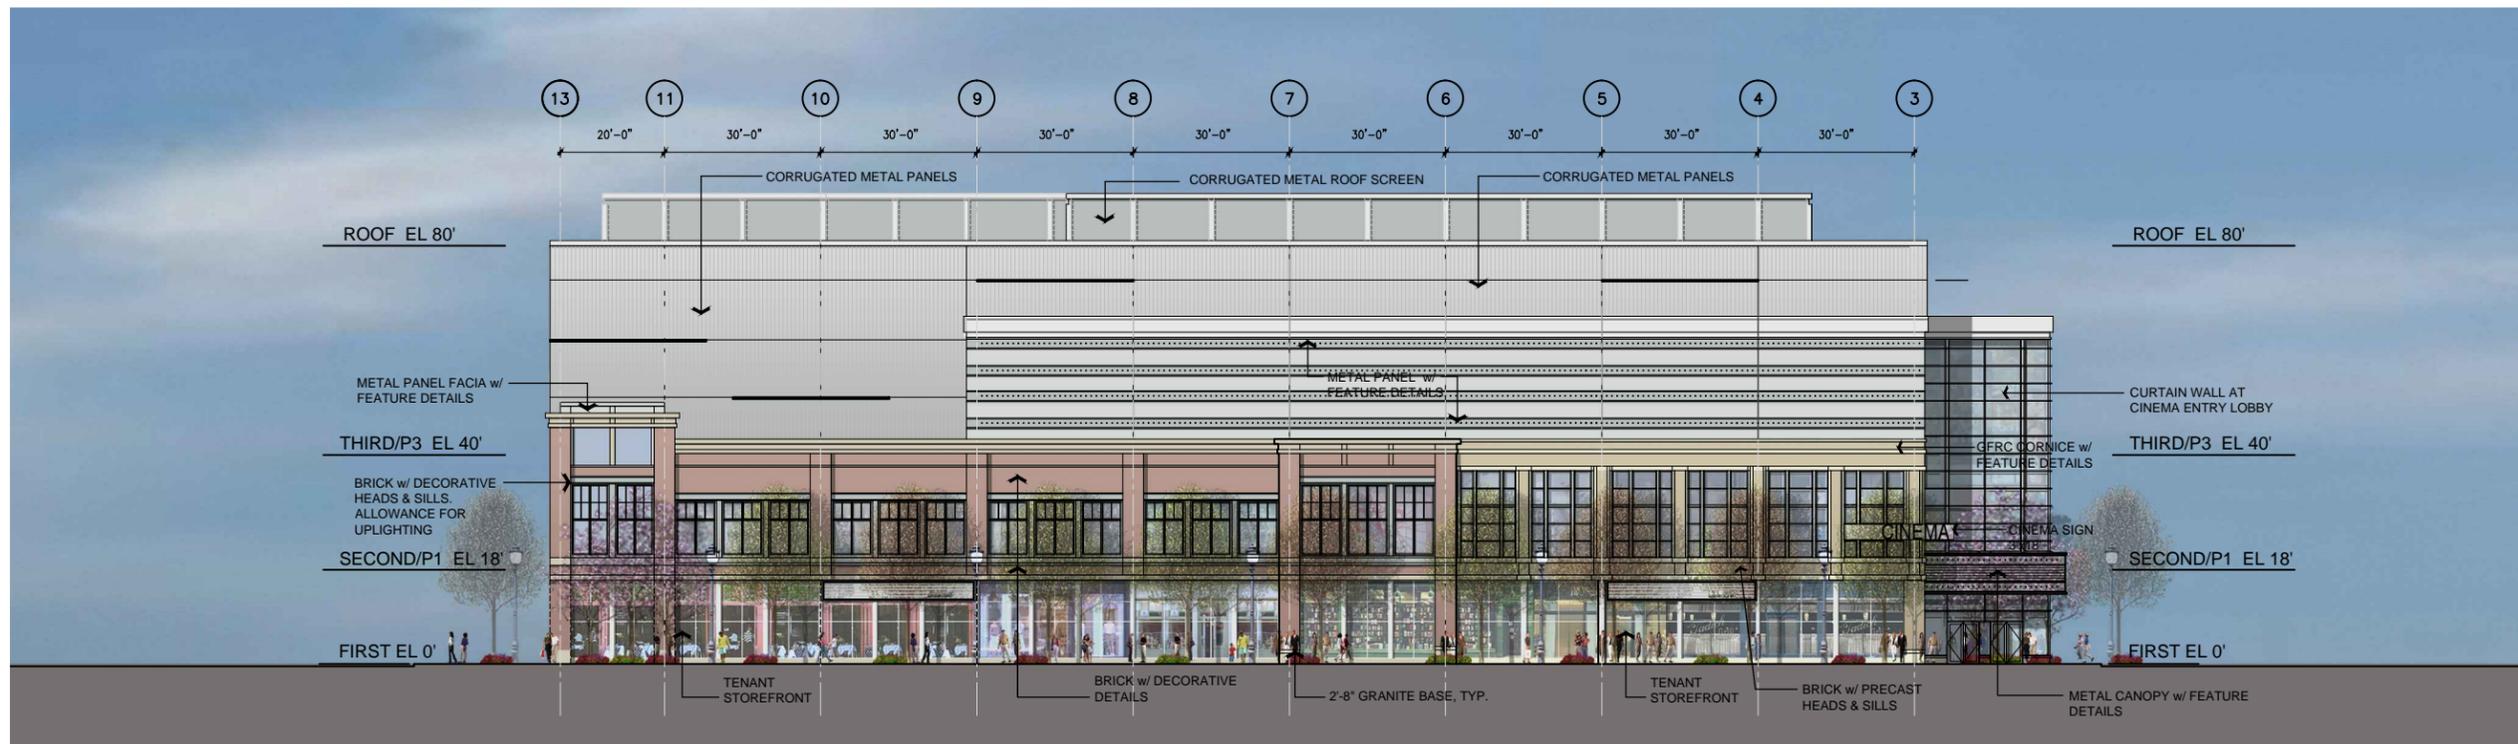


East Elevation - Main Street

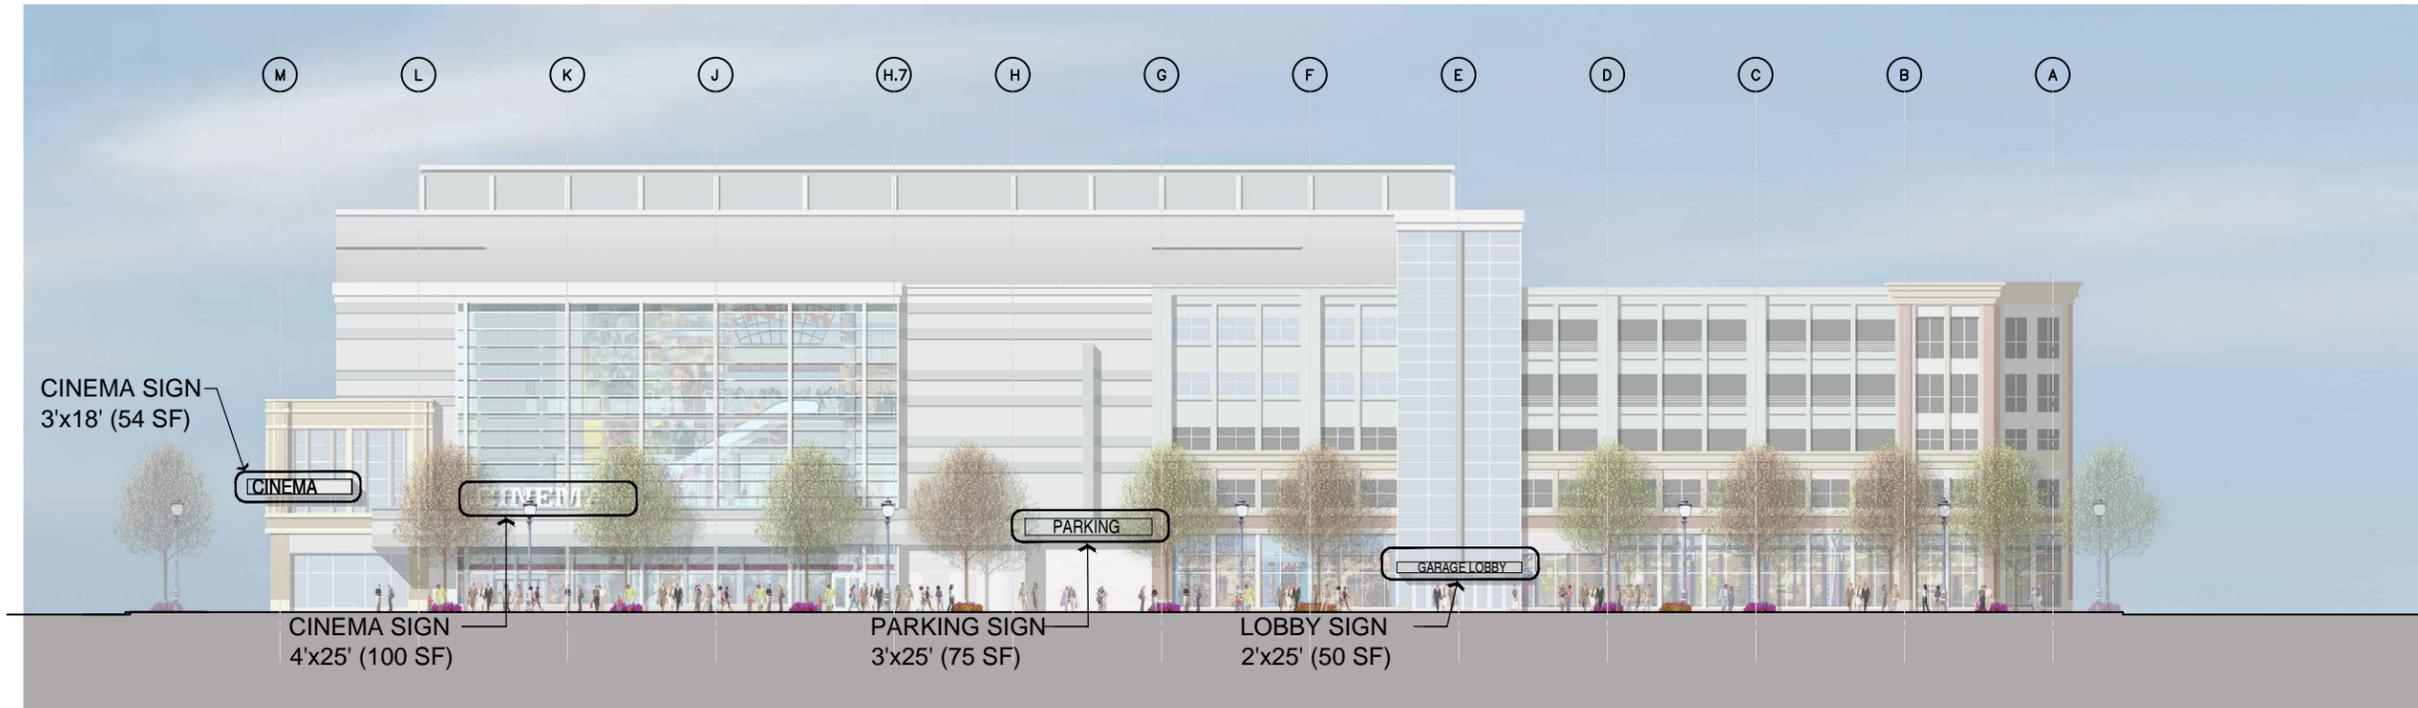

North Elevation - C Street



South Elevation - D Street

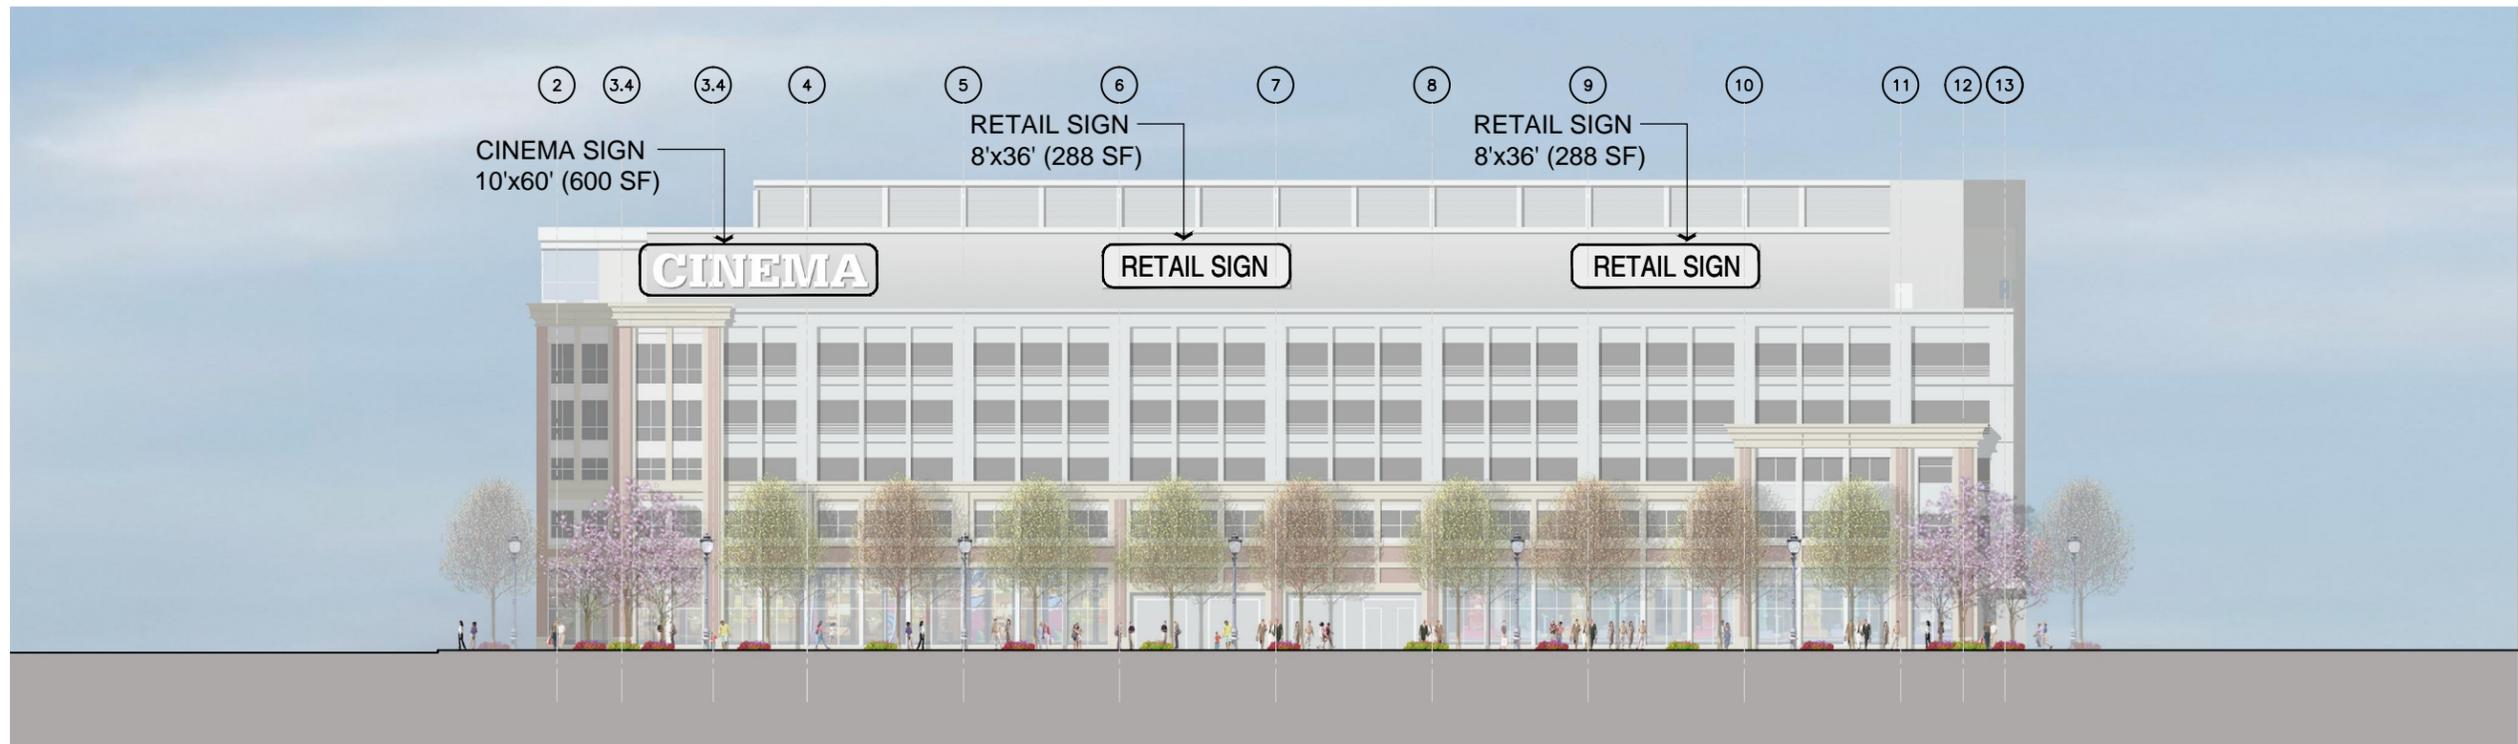

West Elevation - Assembly Square Drive



East Elevation - Main Street



Main Street & C Street View



Assembly Square Drive & C Street View