


Broadway $1/550 = 1.45$

KNIGHT MOVES BOARD GAME CAFE
1159 Broadway, Somerville

GROUND FLOOR PLAN
November 21, 2015

Scale: 3/16" = 1'

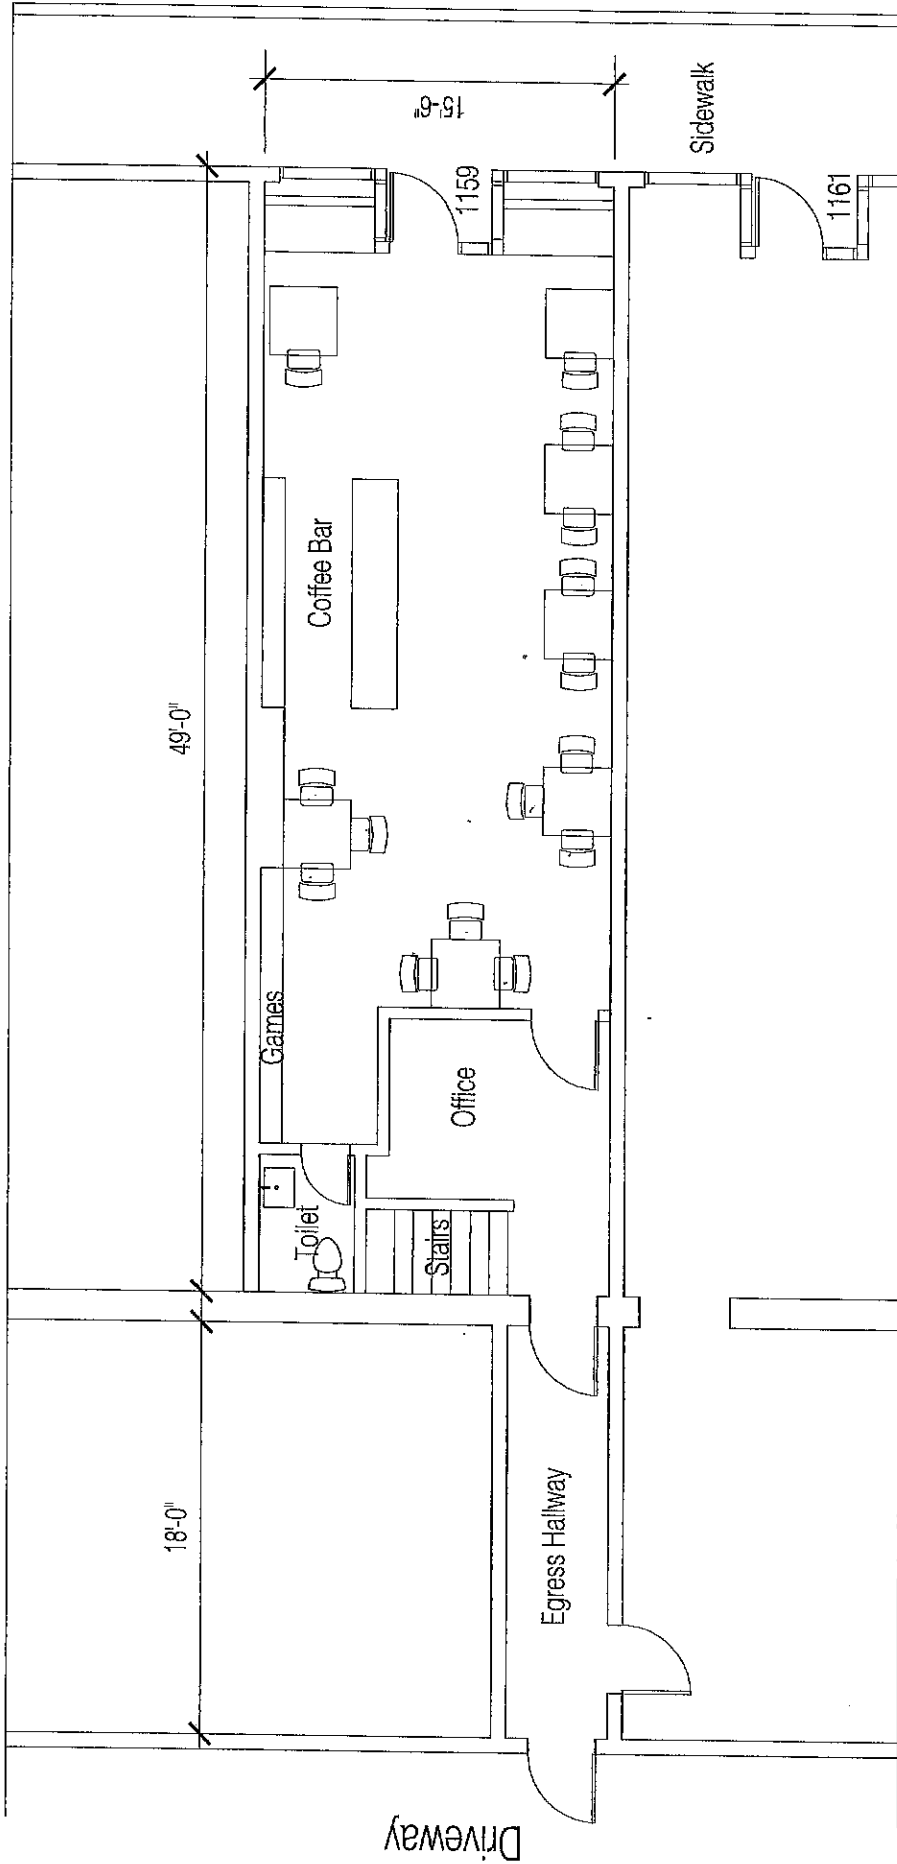

Driveway

18'-0"

49'-0"

15'-6"

Sidewalk

Office

Games

Toilet

Stairs

Coffee Bar

1159

1161

Broadway

KNIGHT MOVES BOARD GAME CAFE
1159 Broadway, Somerville

© 2015 M71 ARCHITECT

GROUND FLOOR PLAN-Option 1
NOVEMBER 24, 2015

Scale: 3/16" = 1'