

DFV

DFValente
Architect
&
Planner
571
Main
St
Medford
MA
02155

781-395-0120

FLOOR PLAN

FLOOR PLAN

118-124
COLLEGE
AVE
EXISTING

DRAWN BY: J.J.


CHECKED: 6-11-2017
DATE

REVISIONS:

PROJECT NO: NUMBER
ISSUED: ISSUE_TYPE
ISSUED DATE: ISSUE_DATE
FILE: 16-08

COPYRIGHT © 2017
ALL RIGHTS RESERVED

DRAWING NUMBER
A-1
FLOOR PLAN

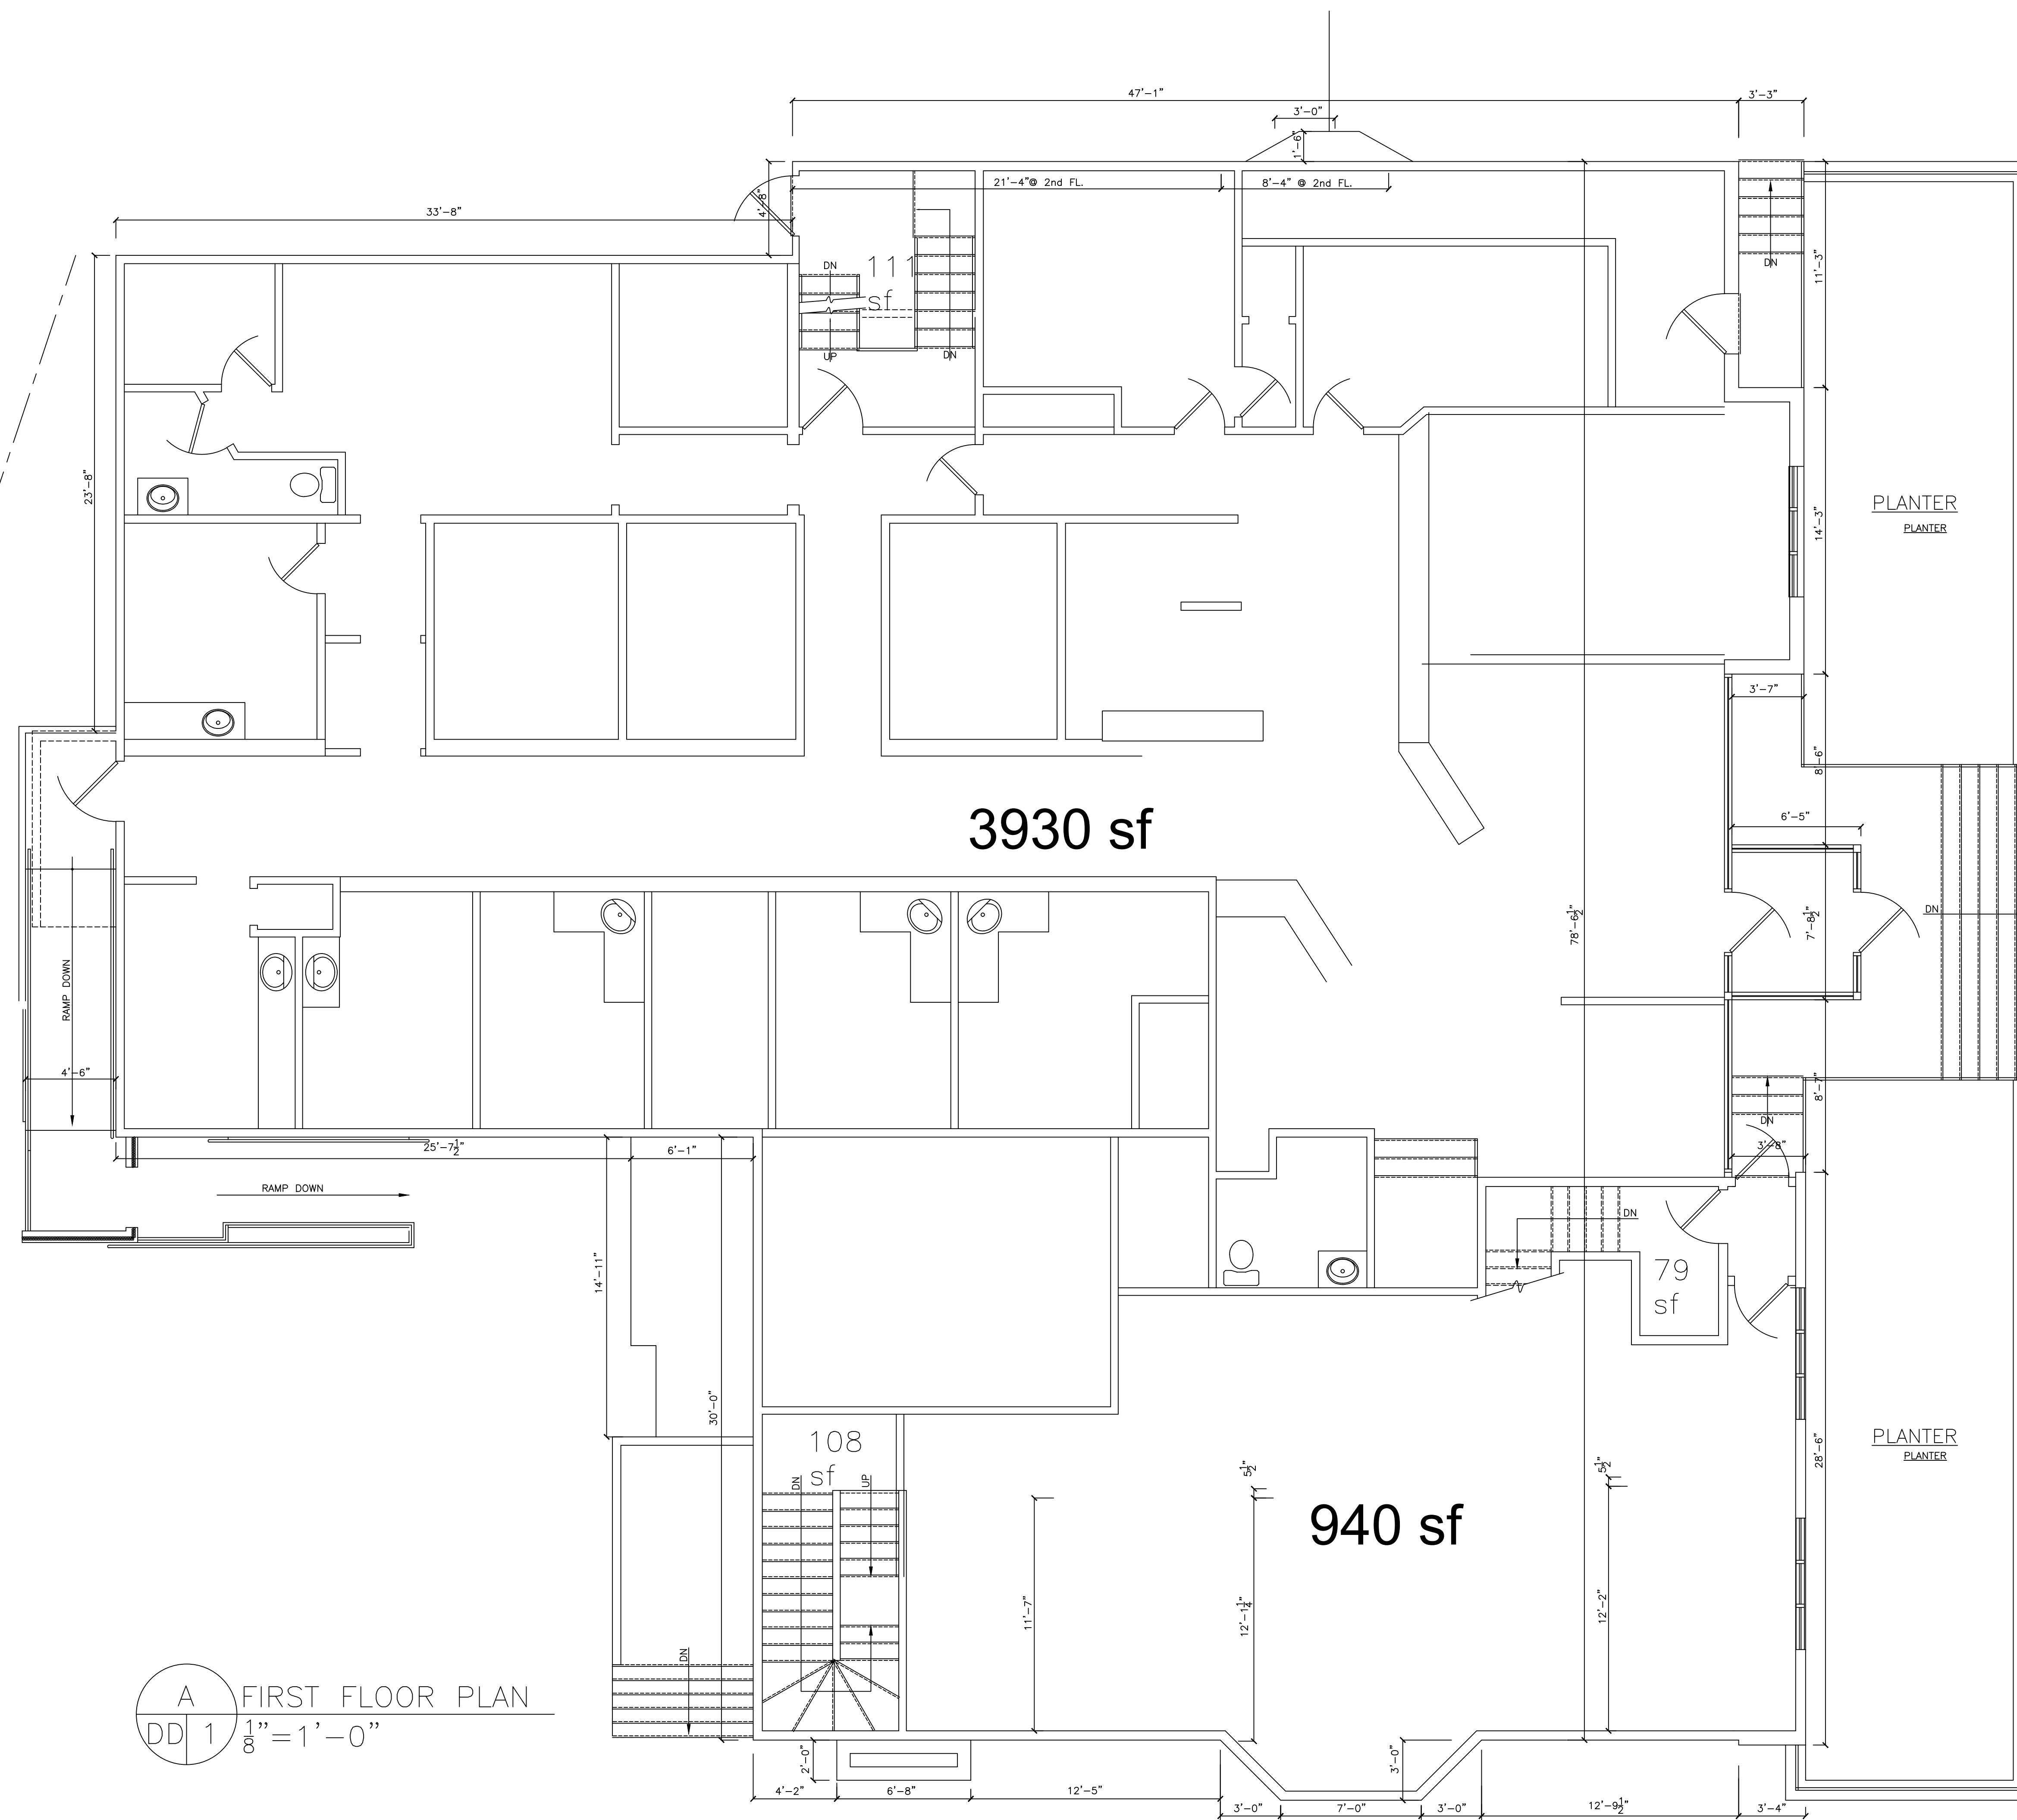

GFA = 5253 sf

A FIRST FLOOR PLAN
DD 1 1/8" = 1'-0"

DFV

DFValente
Architect
&
Planner
571
Main
St
Medford
MA
02155

781-395-0120

FLOOR PLAN

FLOOR PLAN

118-124
COLLEGE
AVE
EXISTING

DRAWN BY: J.J.

CHECKED: 6-11-2017
DATE


REVISIONS:

PROJECT NO: NUMBER
ISSUED: ISSUE_TYPE
ISSUED DATE: ISSUE_DATE
FILE: 16-08

COPYRIGHT © 2017
ALL RIGHTS RESERVED

DRAWING NUMBER

A-2
FLOOR PLAN

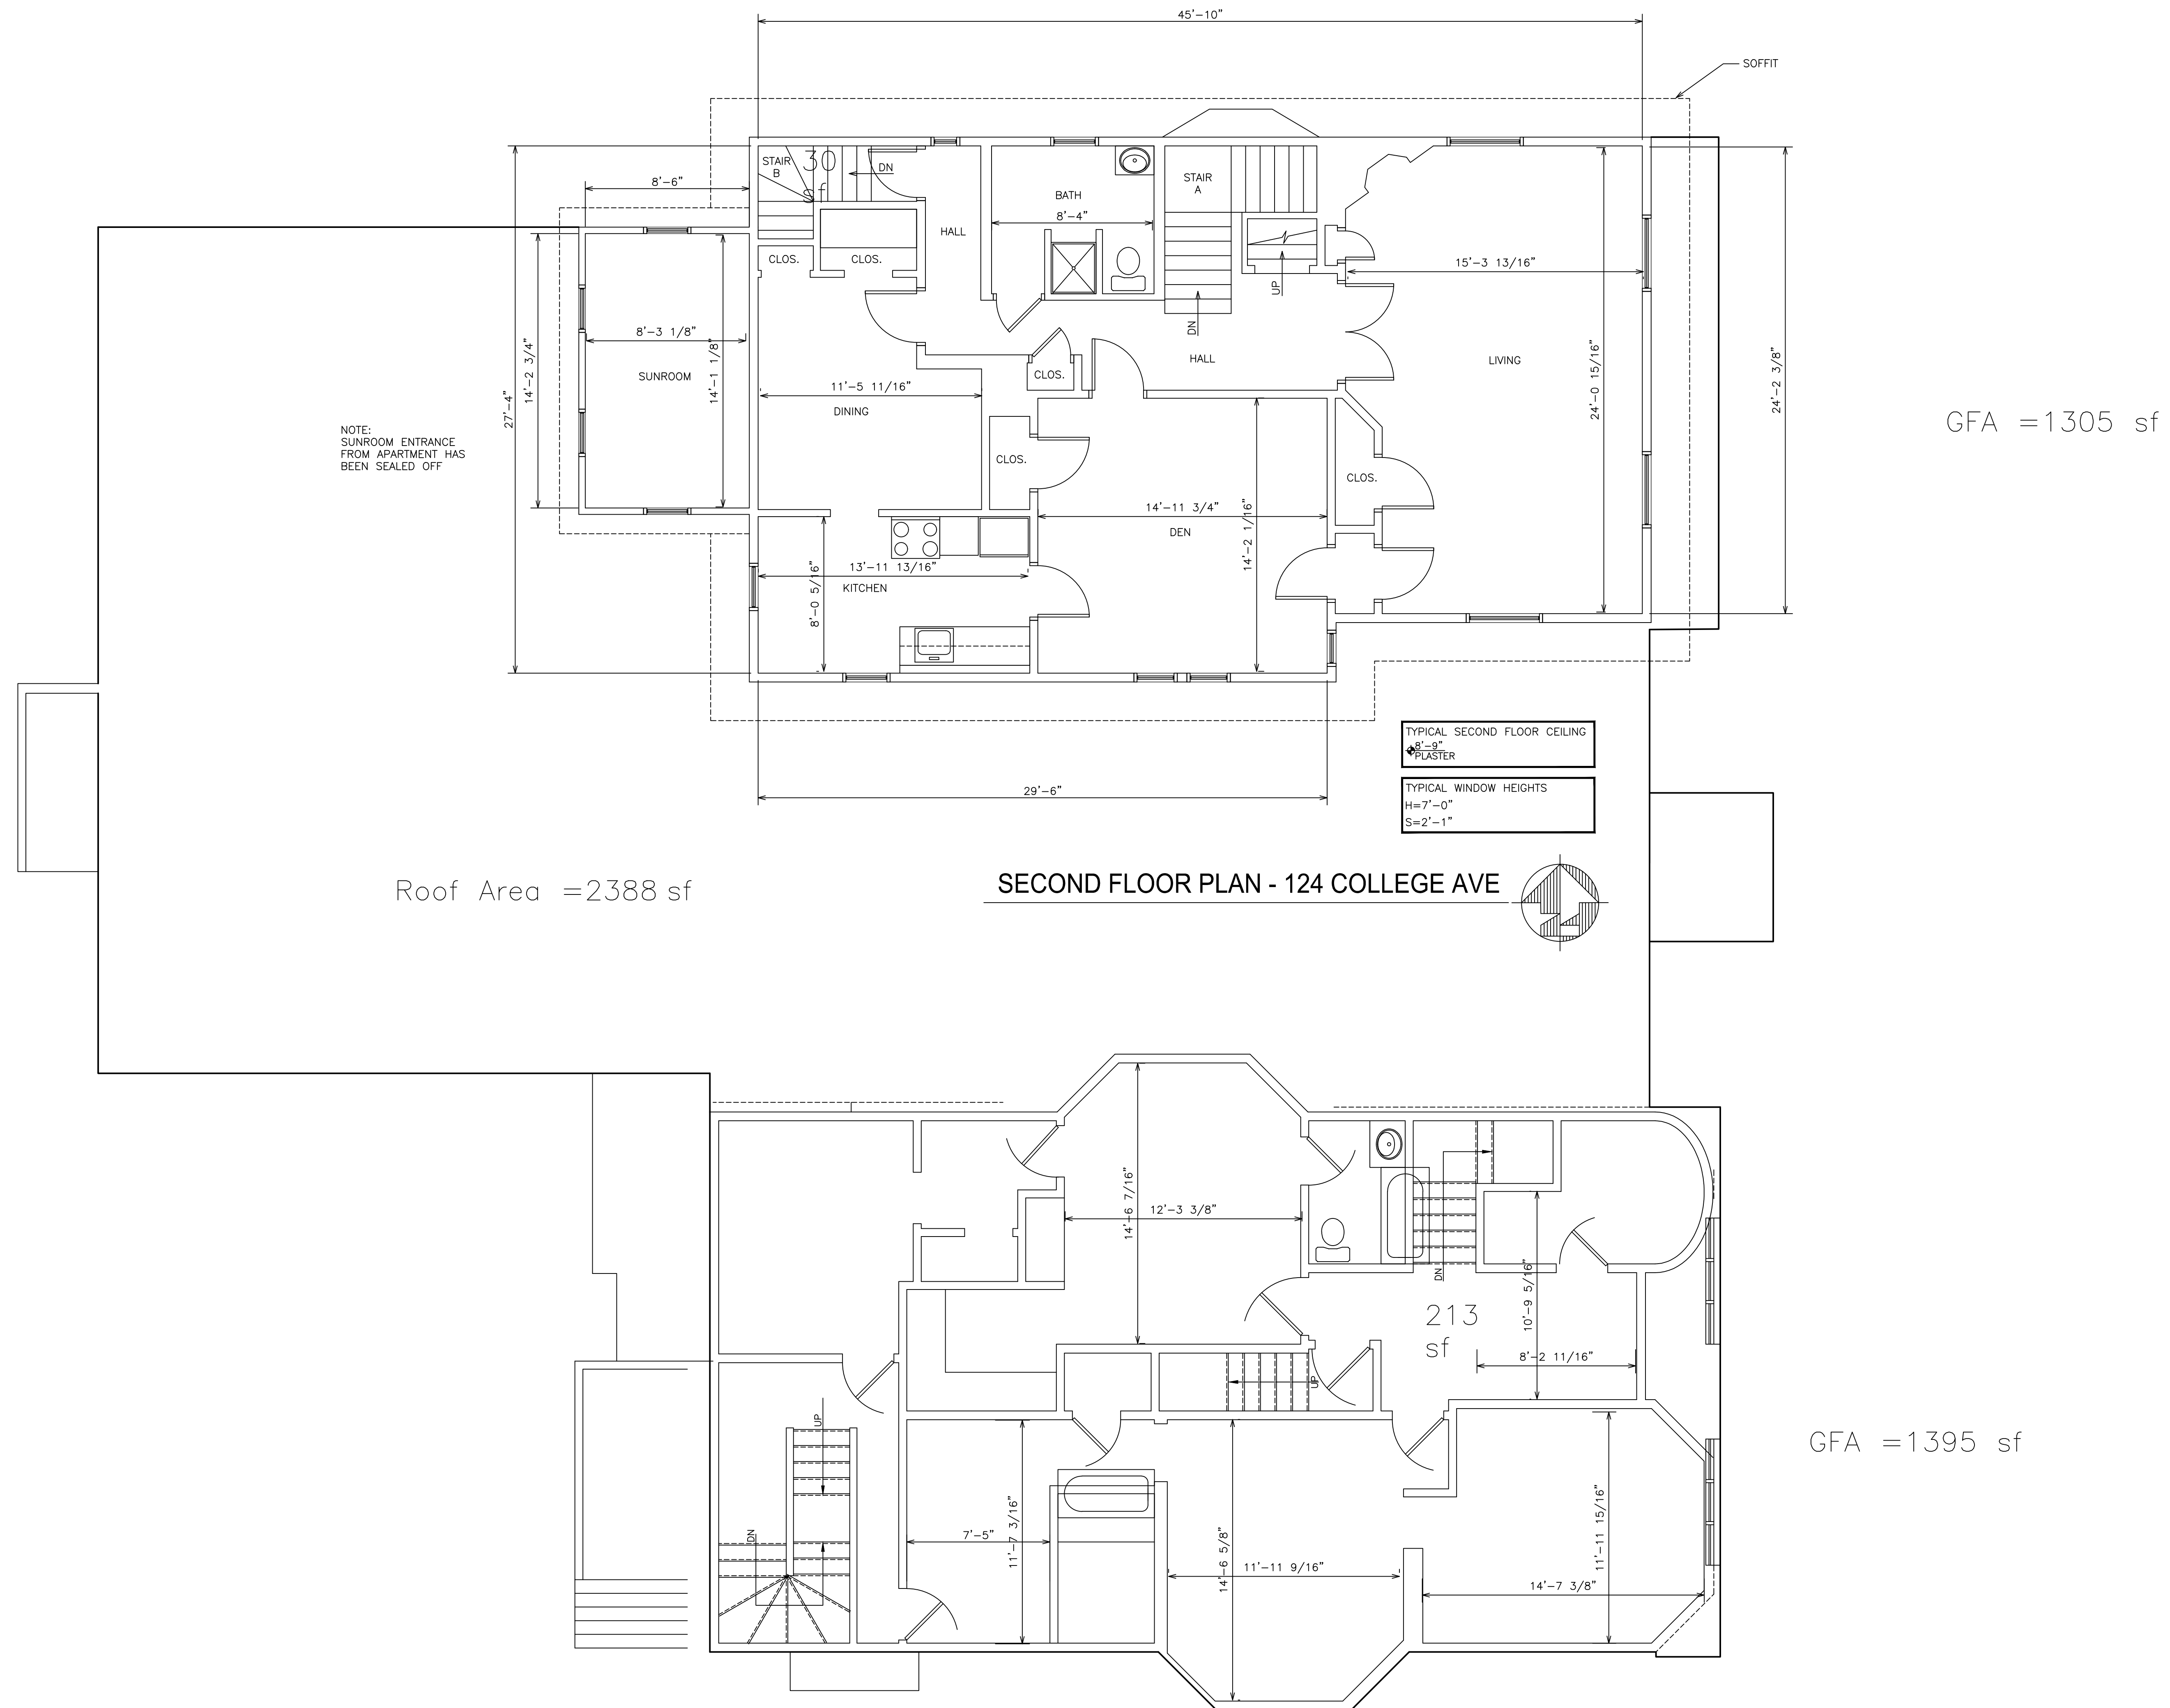

Roof Area = 2388 sf

SECOND FLOOR PLAN - 124 COLLEGE AVE

GFA = 1305 sf

GFA = 1395 sf

B SECOND FLOOR PLAN
DD 1 1/8" = 1'-0"

DFV

DFValente
Architect
&
Planner
571
Main
St
Medford
MA
02155

781-395-0120

FLOOR PLAN

FLOOR PLAN

118-124
COLLEGE
AVE
EXISTING

DRAWN BY: J.J.

CHECKED: 6-11-2017
DATE


REVISIONS:

PROJECT NO: NUMBER
ISSUED: ISSUE_TYPE
ISSUED DATE: ISSUE_DATE
FILE: 16-08

COPYRIGHT © 2017
ALL RIGHTS RESERVED


DRAWING NUMBER

A-3
FLOOR PLAN

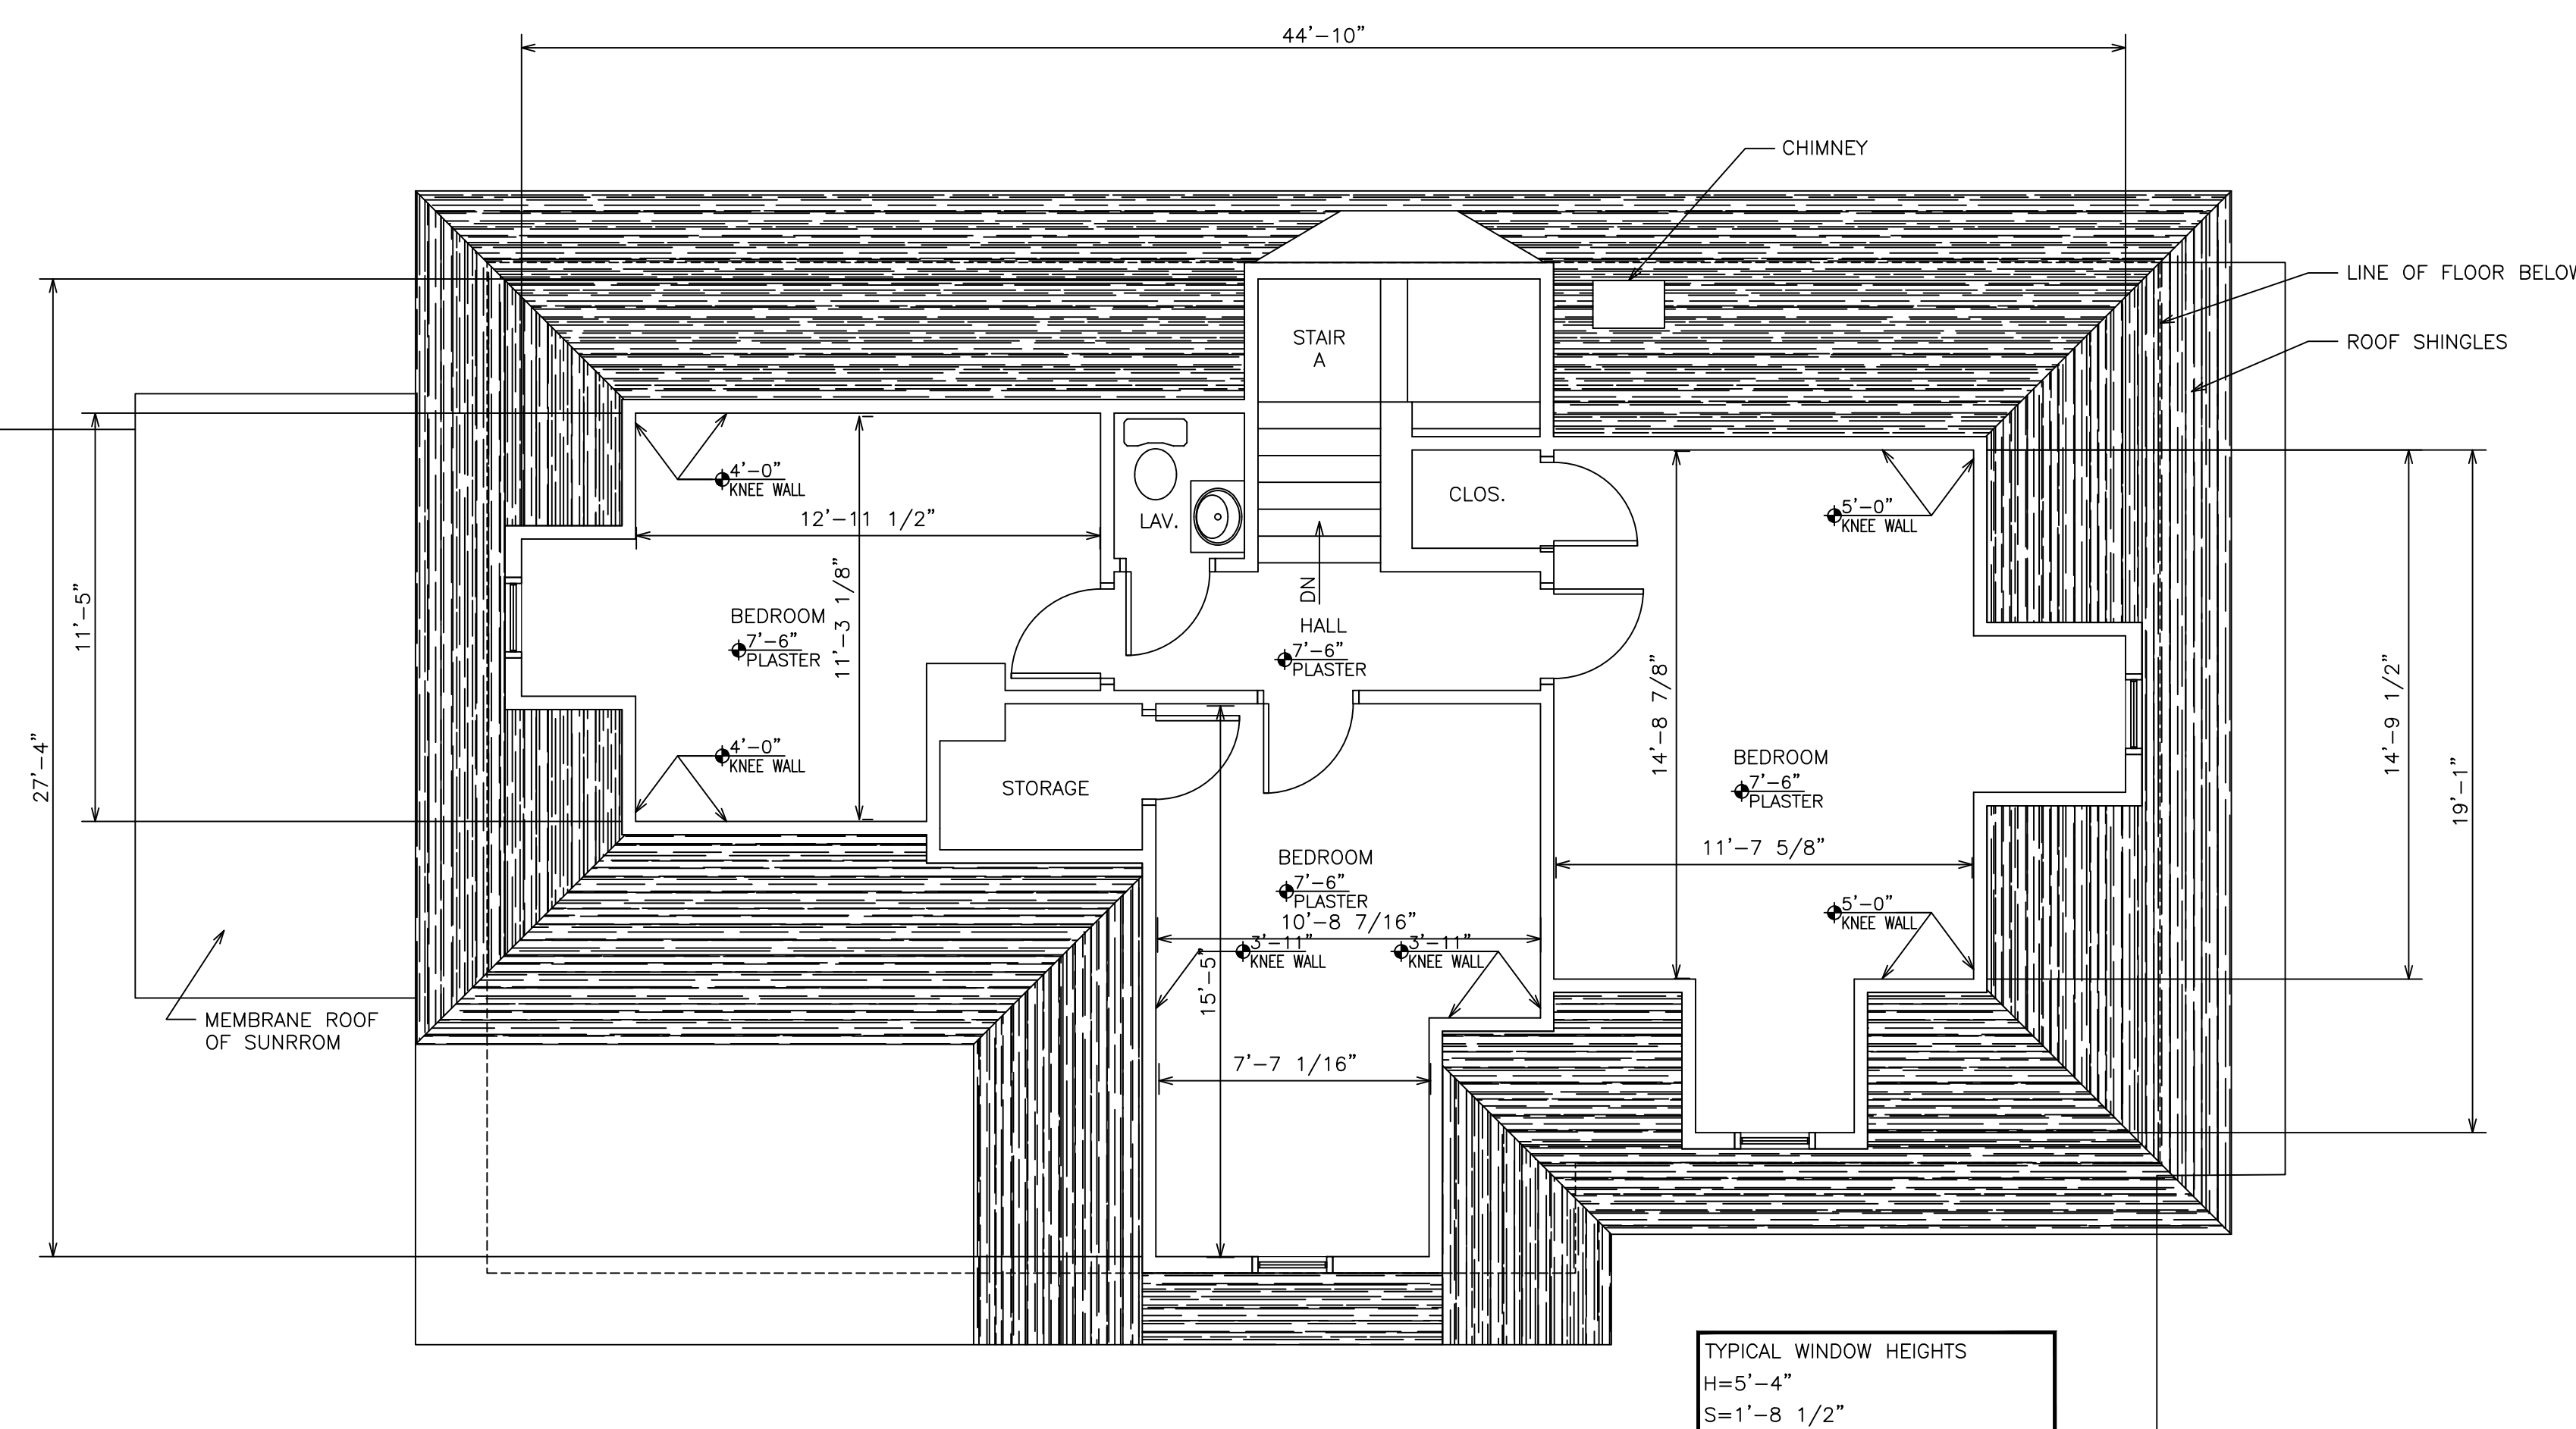

GFA = 661 sf

THIRD FLOOR PLAN - 124 COLLEGE AVE

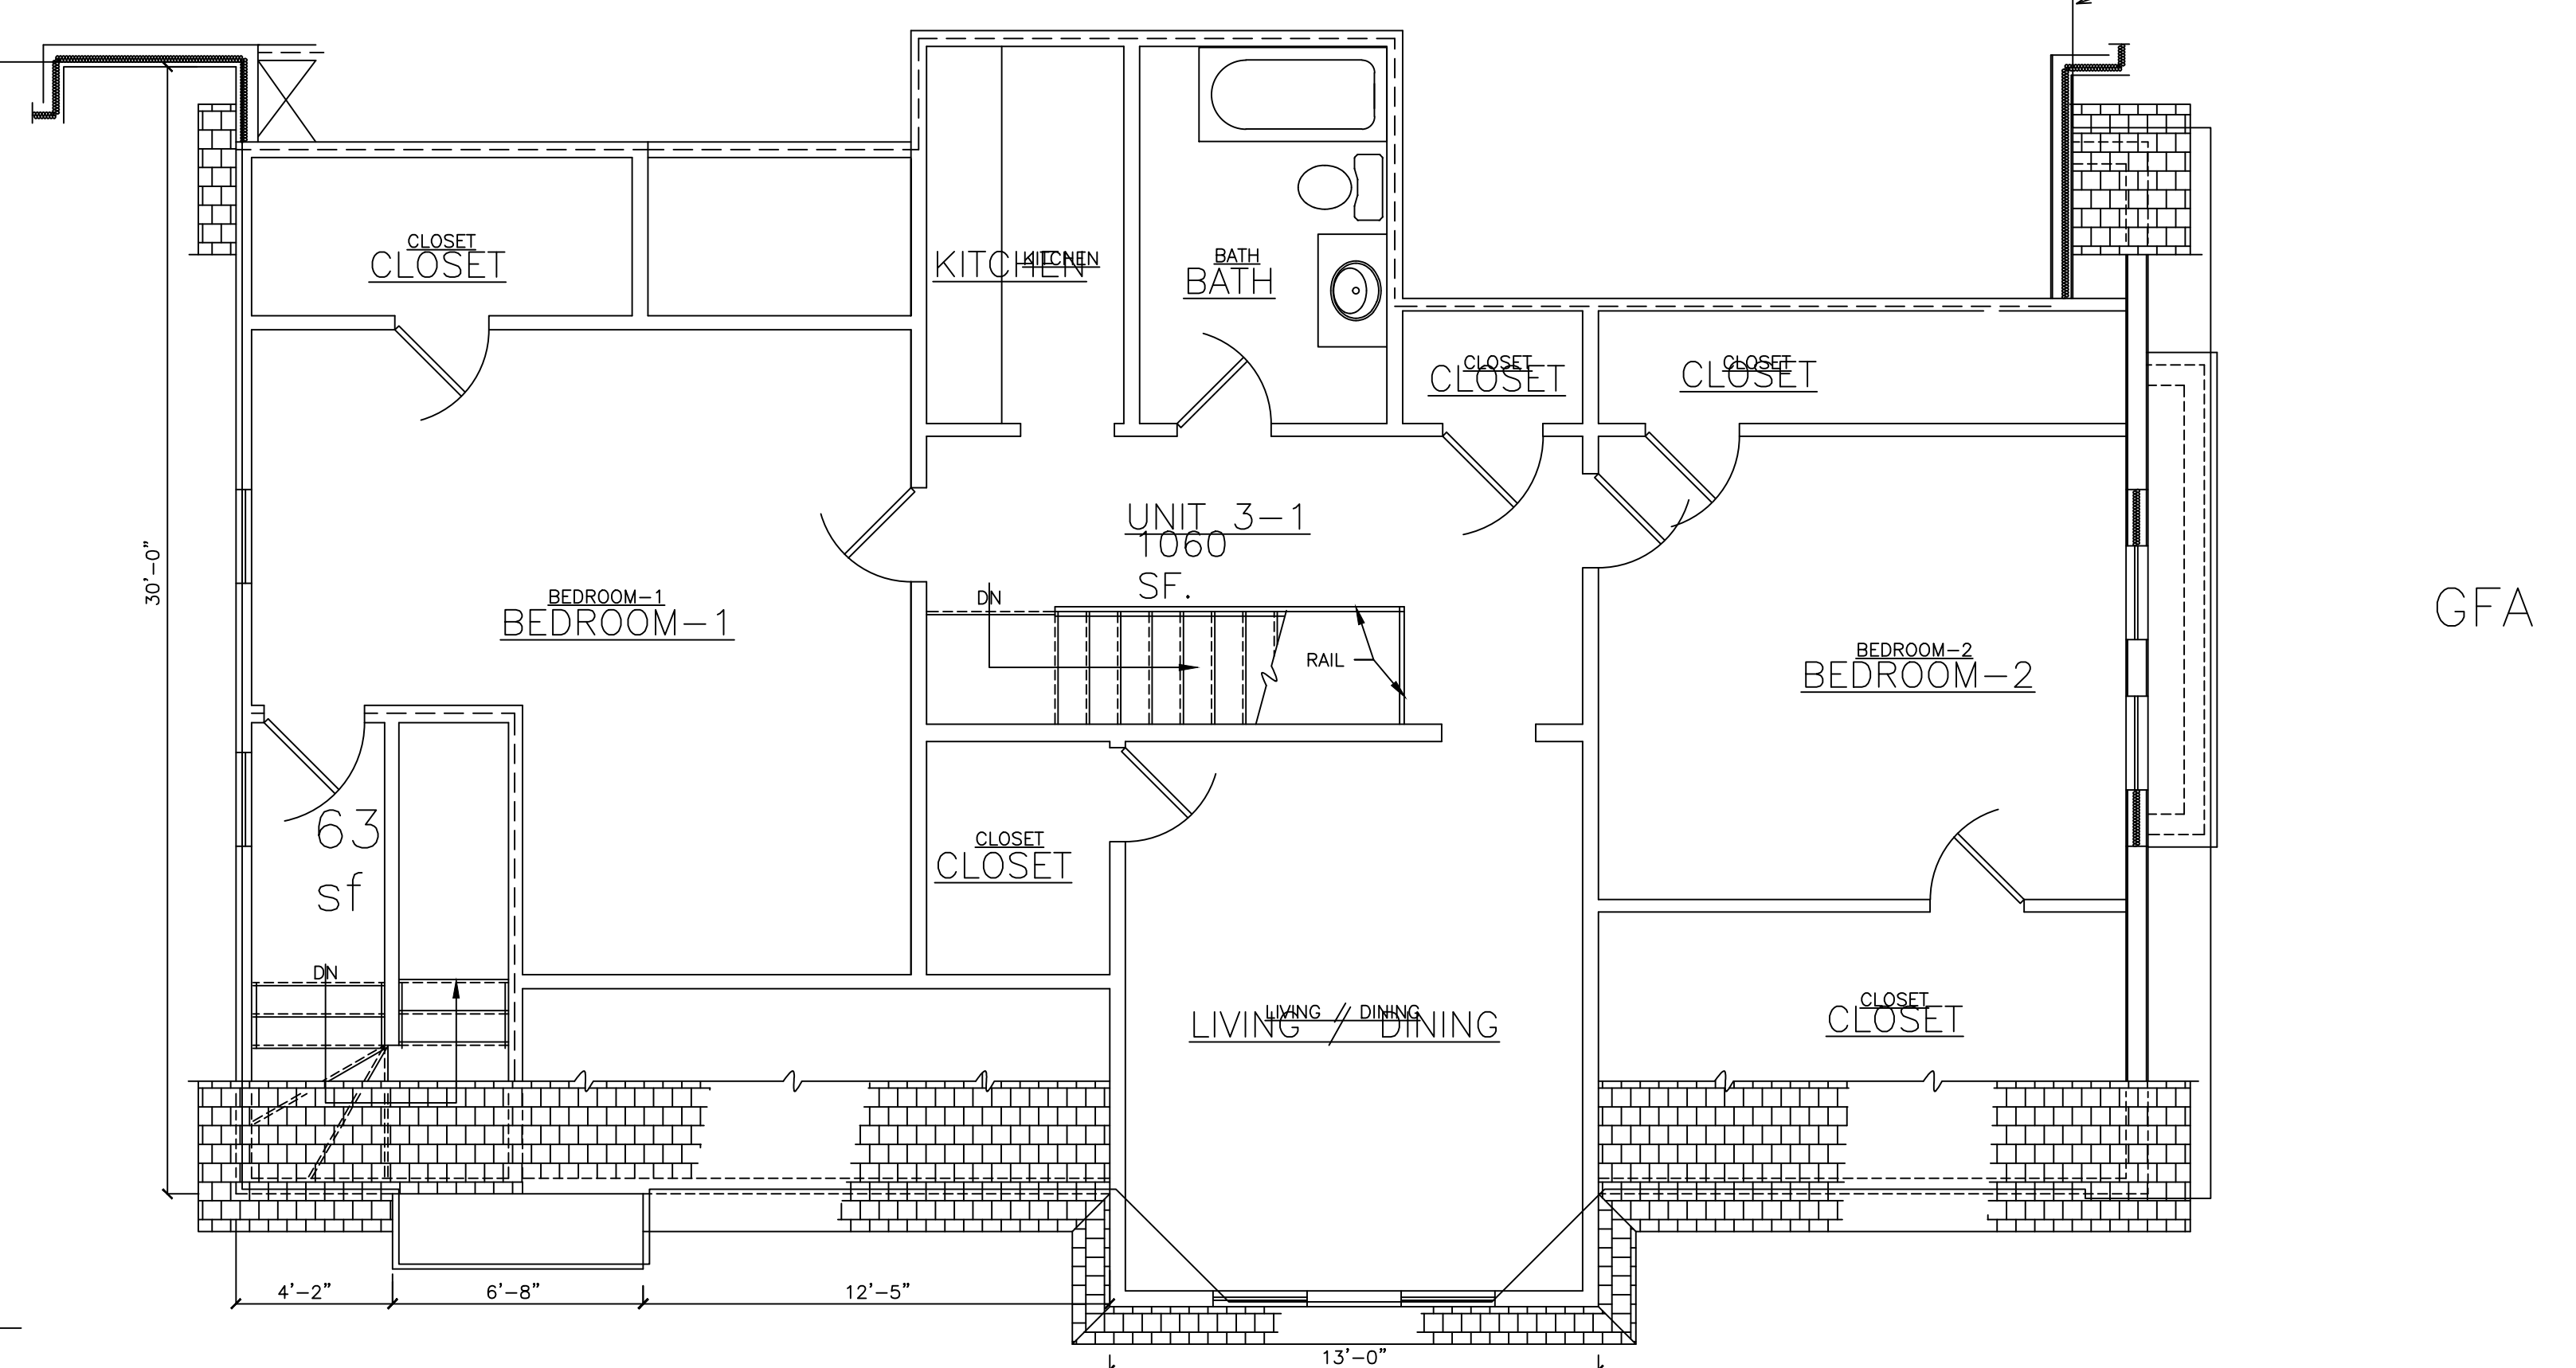

GFA = 1237 sf

C THIRD FLOOR PLAN
DD 1 1/8" = 1'-0"