

LA PARROQUIA DE LOS SUEÑOS

76 SCHOOL STREET
SOMERVILLE, MA 02143

SEBASTIAN MARISCAL STUDIO
202 RIVER STREET
CAMBRIDGE, MA 02139
T: 617.395.1210

NOTE:

STAMP:


REVISION

REV	DATE	DESCRIPTION

SITE PLAN

PROJECT NUMBER:
SCHOOL ST.
DRAWING DATE:
05.26.16
SCALE:
1/4" = 1'-0"


SHEET:
A0.00

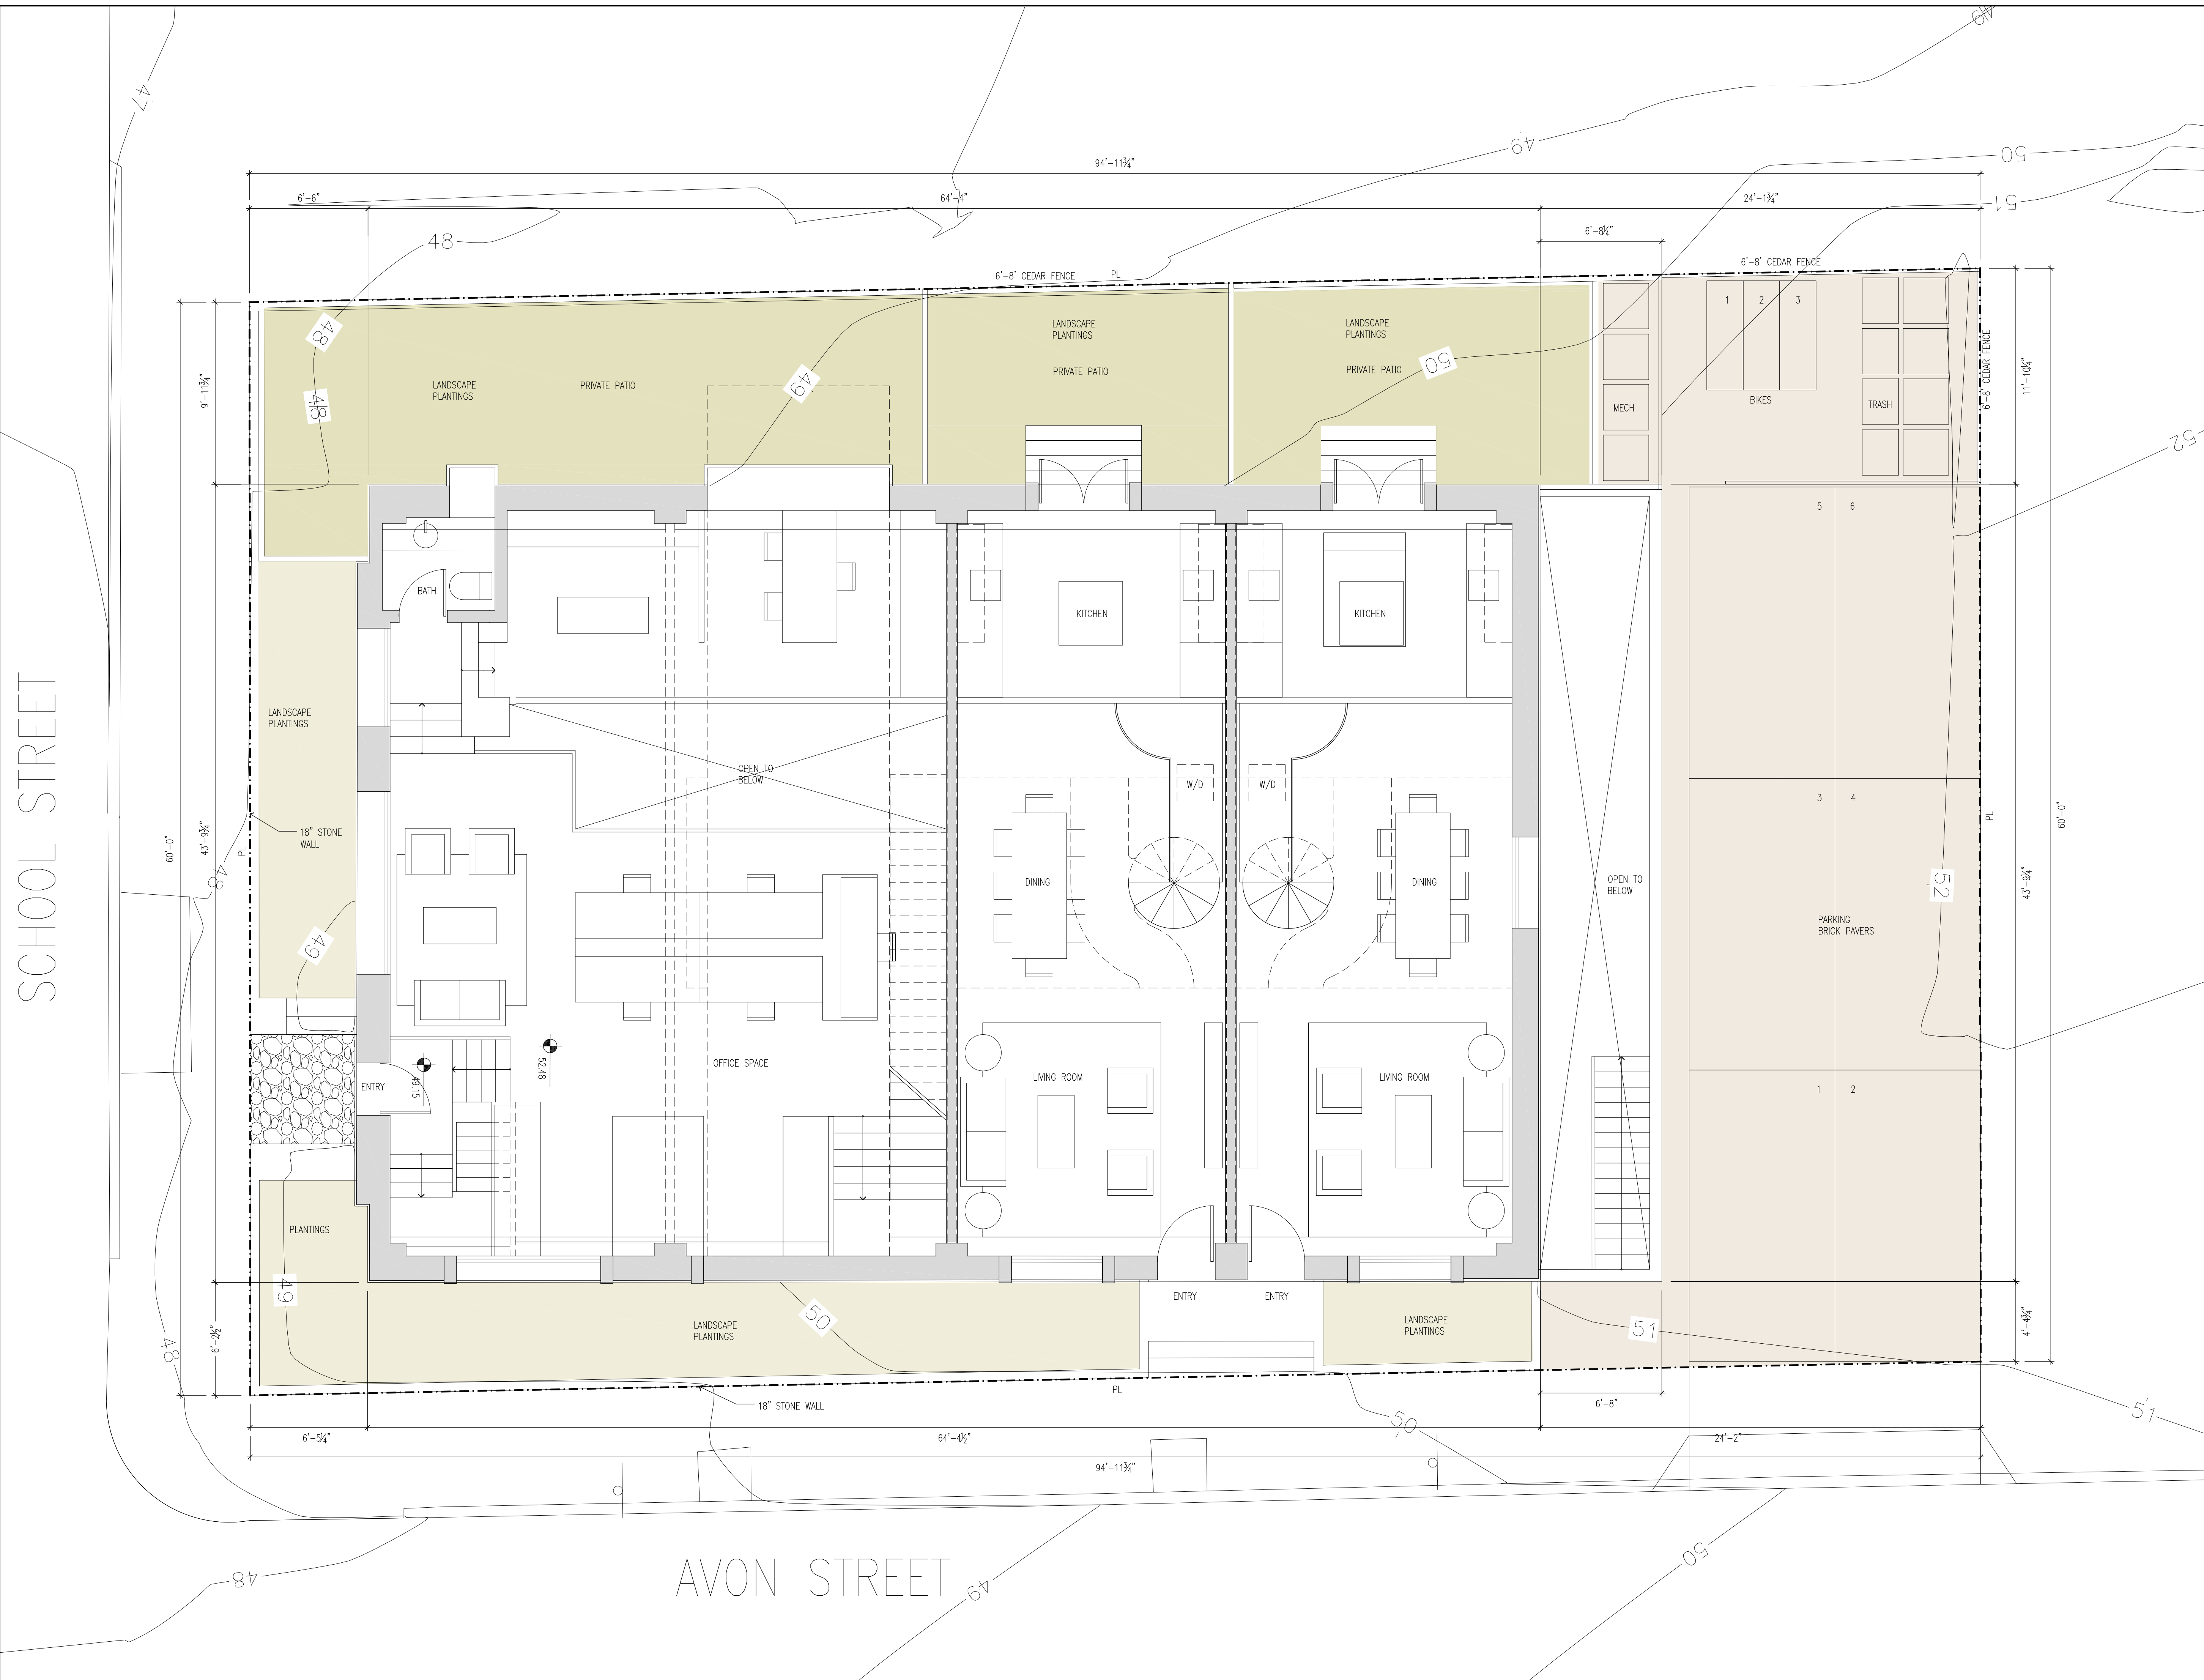

LA PARROQUIA
DE LOS SUEÑOS

76 SCHOOL STREET
SOMERVILLE, MA 02143

SEBASTIAN MARISCAL STUDIO
202 RIVER STREET
CAMBRIDGE, MA 02139
T: 617.395.1210

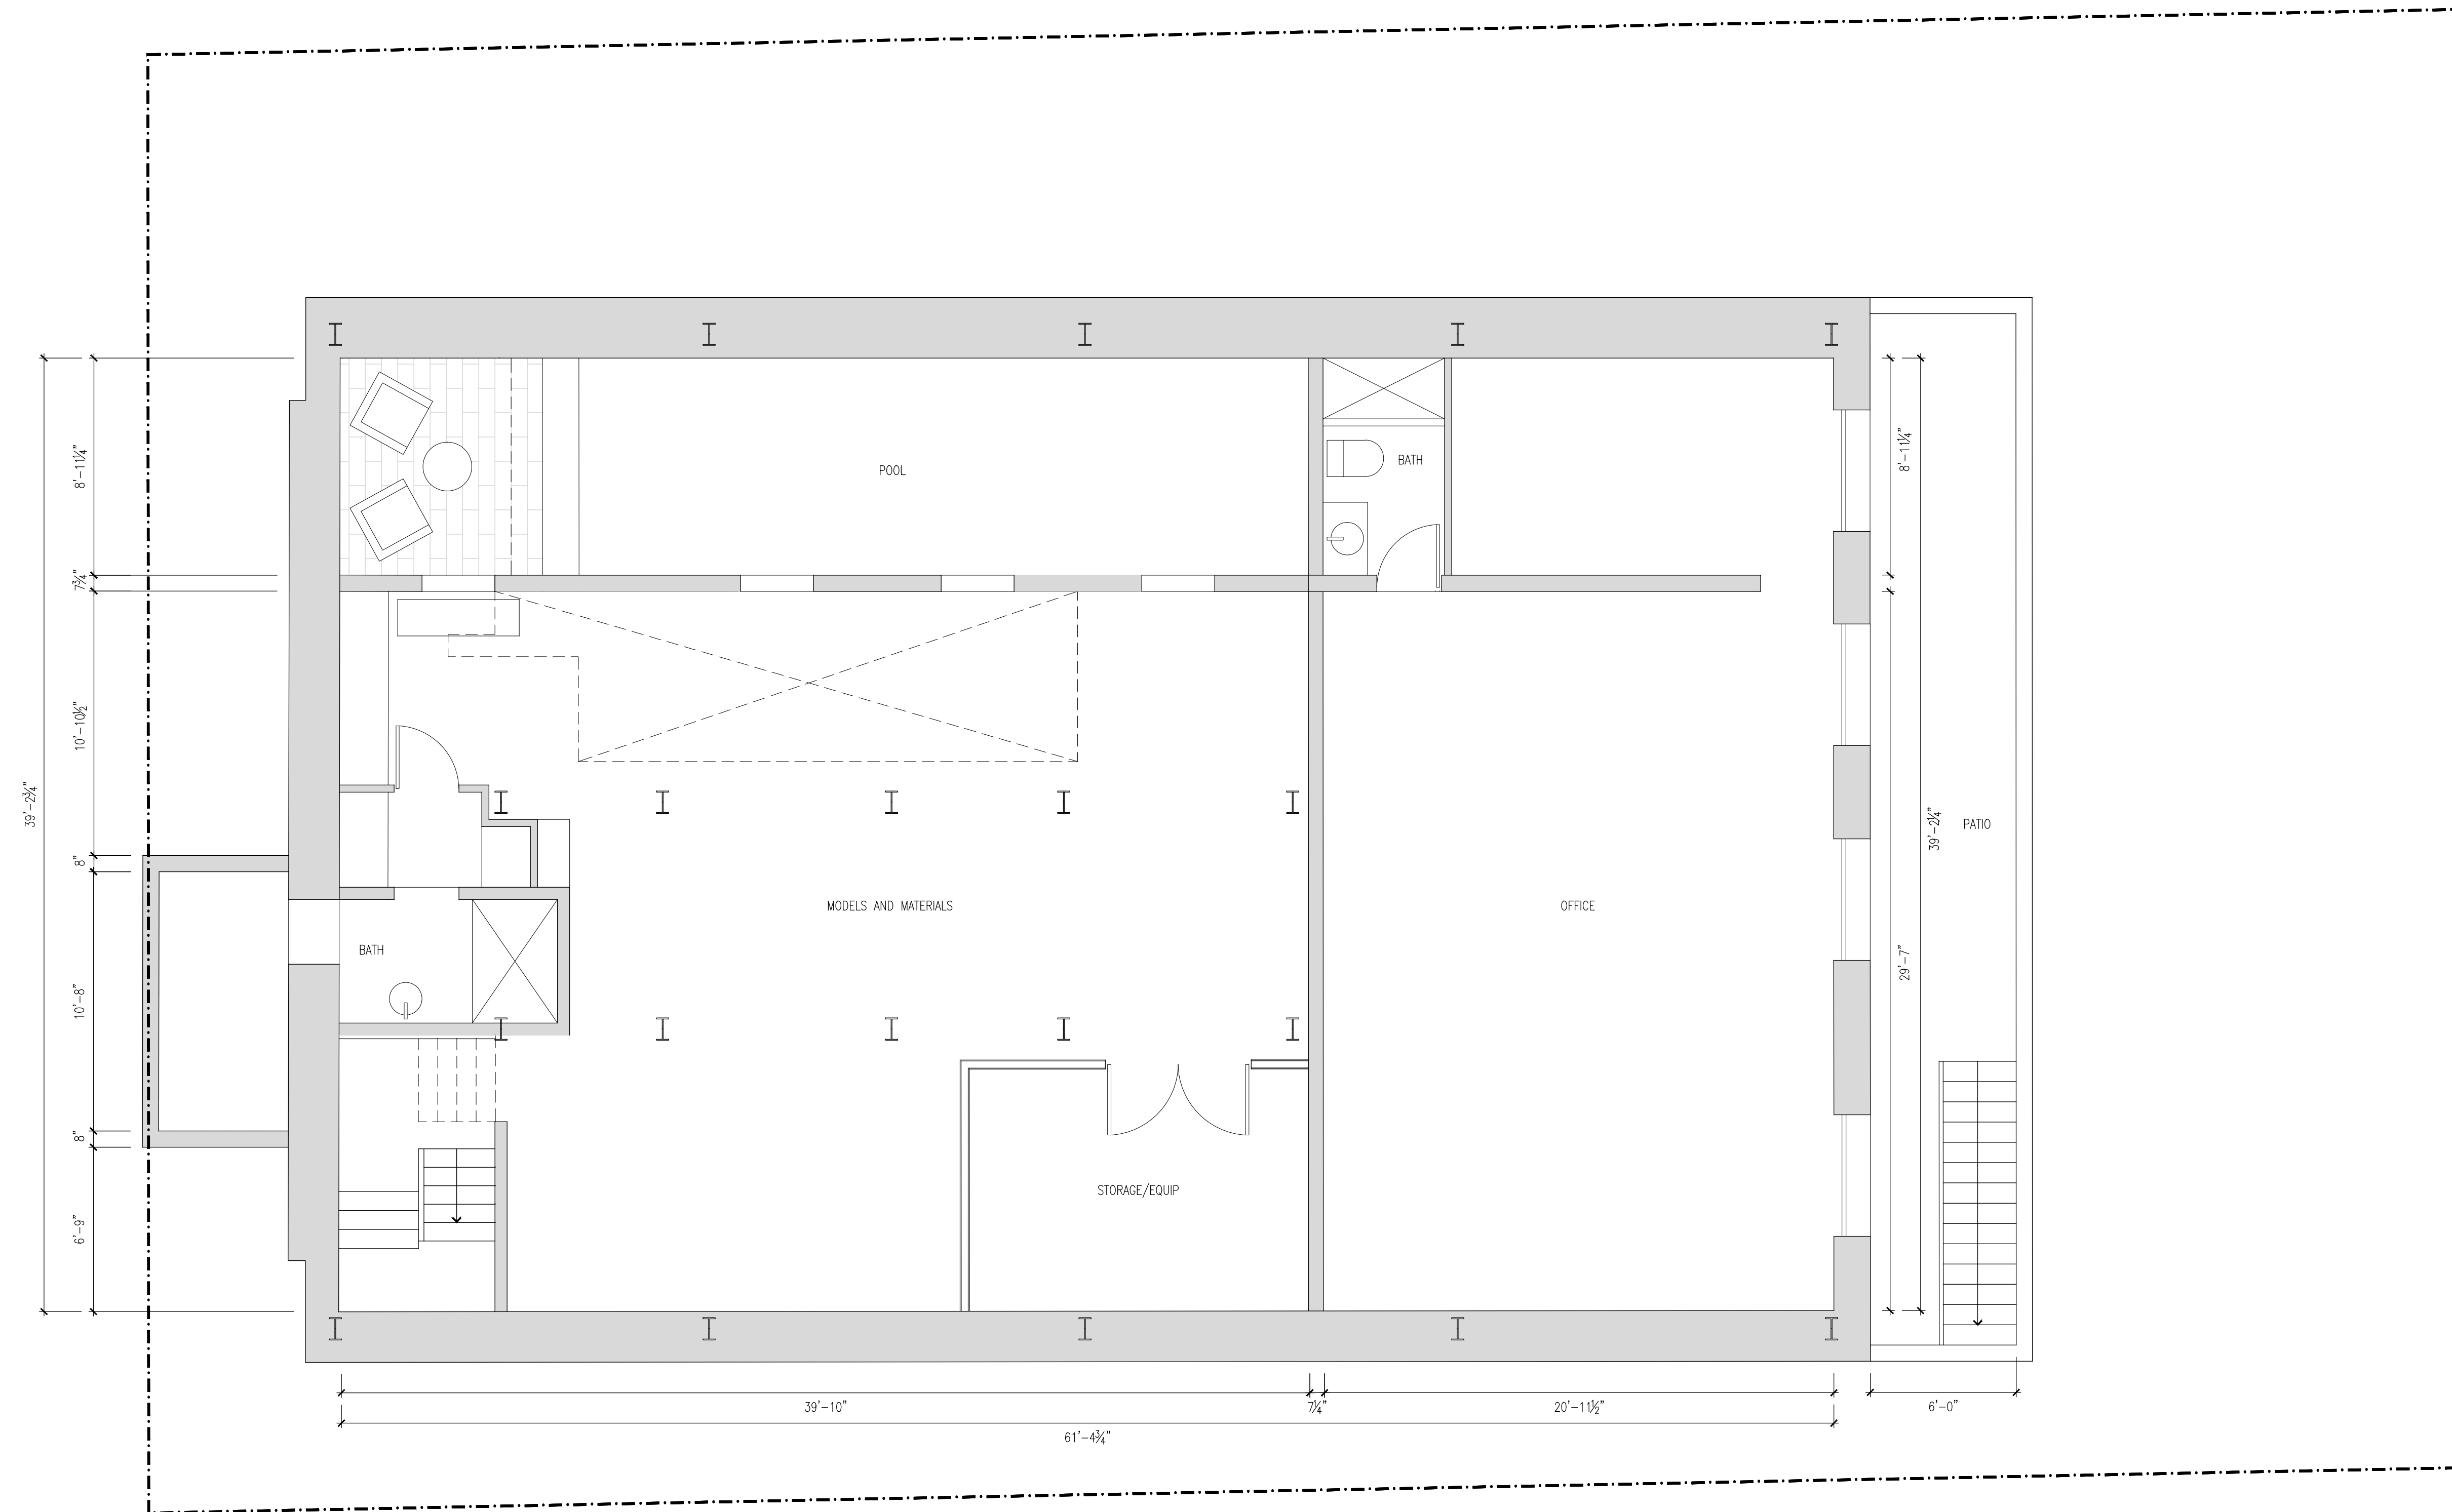

NOTE:

STAMP:

REVISION

REV	DATE	DESCRIPTION
-	-	-

BASEMENT LEVEL
FLOOR PLAN

PROJECT NUMBER:
SCHOOL ST.

DRAWING DATE:
05.31.16

SCALE:
1/4" = 1'-0"

SHEET:
A1.00

LA PARROQUIA DE LOS SUEÑOS

76 SCHOOL STREET
SOMERVILLE, MA 02143

SEBASTIAN MARISCAL STUDIO
202 RIVER STREET
CAMBRIDGE, MA 02139
T: 617.395.1210

NOTE:

STAMP:


REVISION

REV	DATE	DESCRIPTION

GROUND LEVEL FLOOR PLAN

PROJECT NUMBER:
SCHOOL ST.
DRAWING DATE:
05.31.16
SCALE:
1/4" = 1'-0"


SHEET:
A1.10

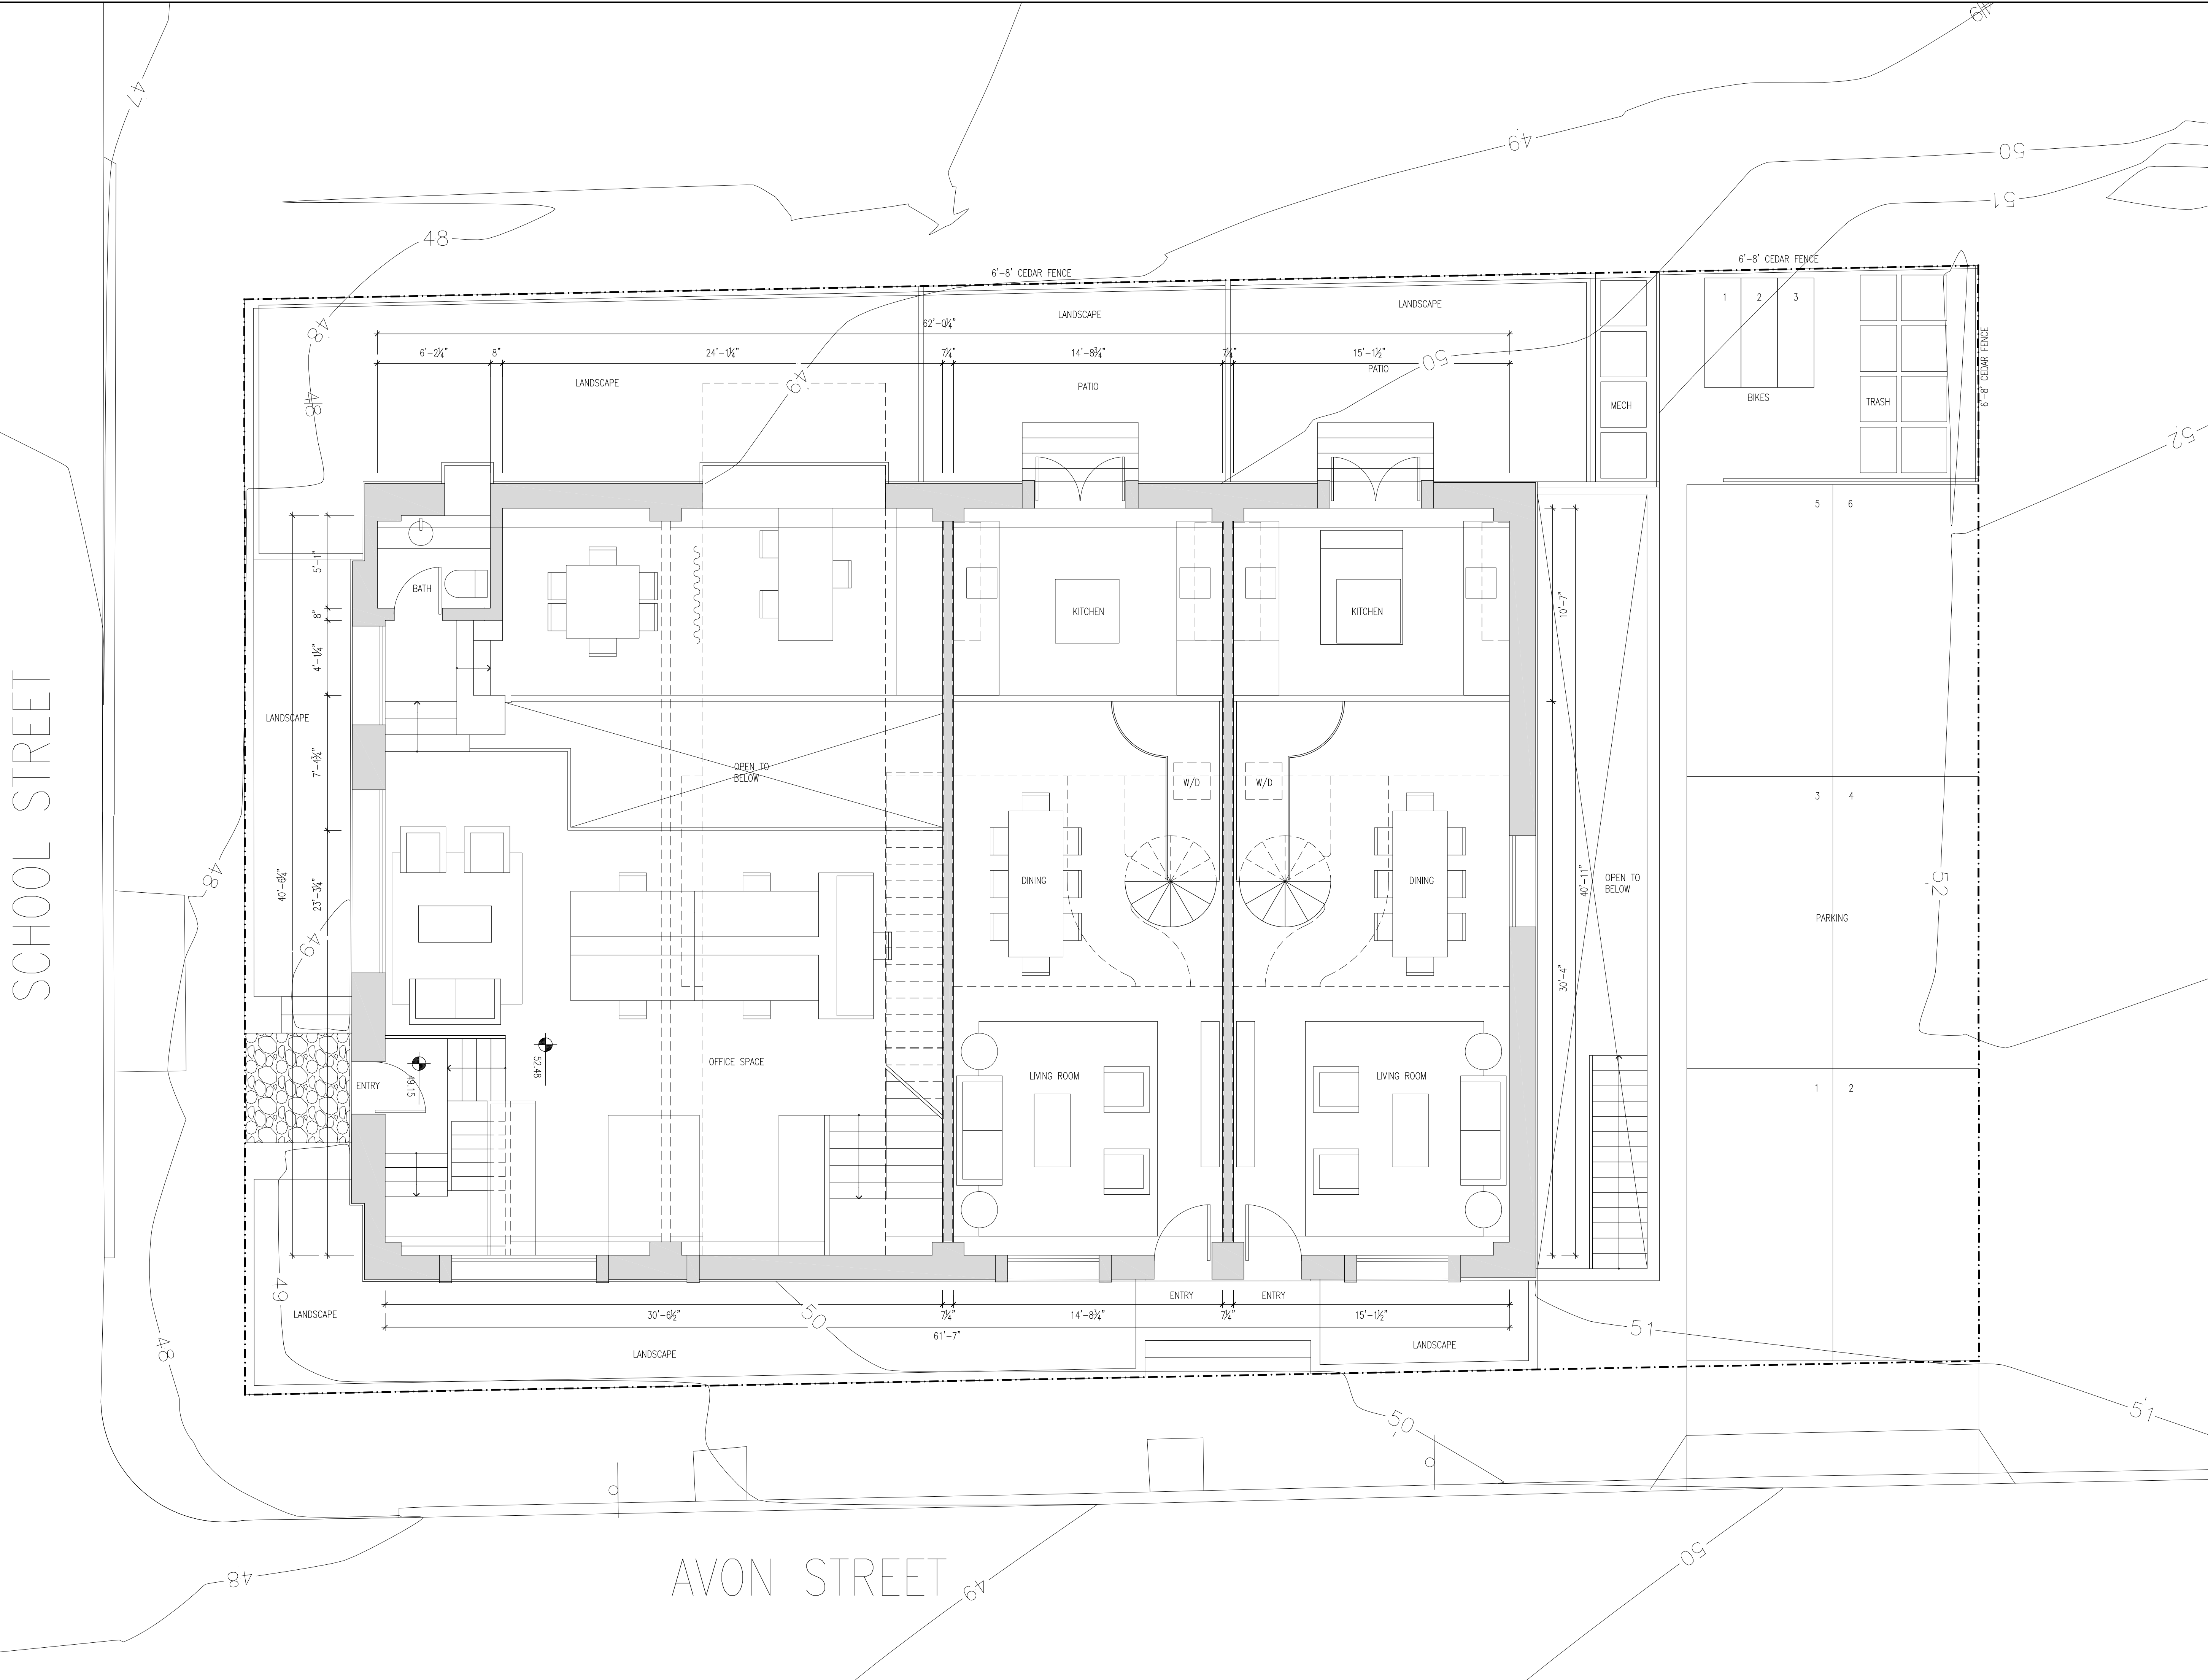

LA PARROQUIA
DE LOS SUEÑOS

76 SCHOOL STREET
SOMERVILLE, MA 02143

SEBASTIAN MARISCAL STUDIO
202 RIVER STREET
CAMBRIDGE, MA 02139
T: 617.395.1210

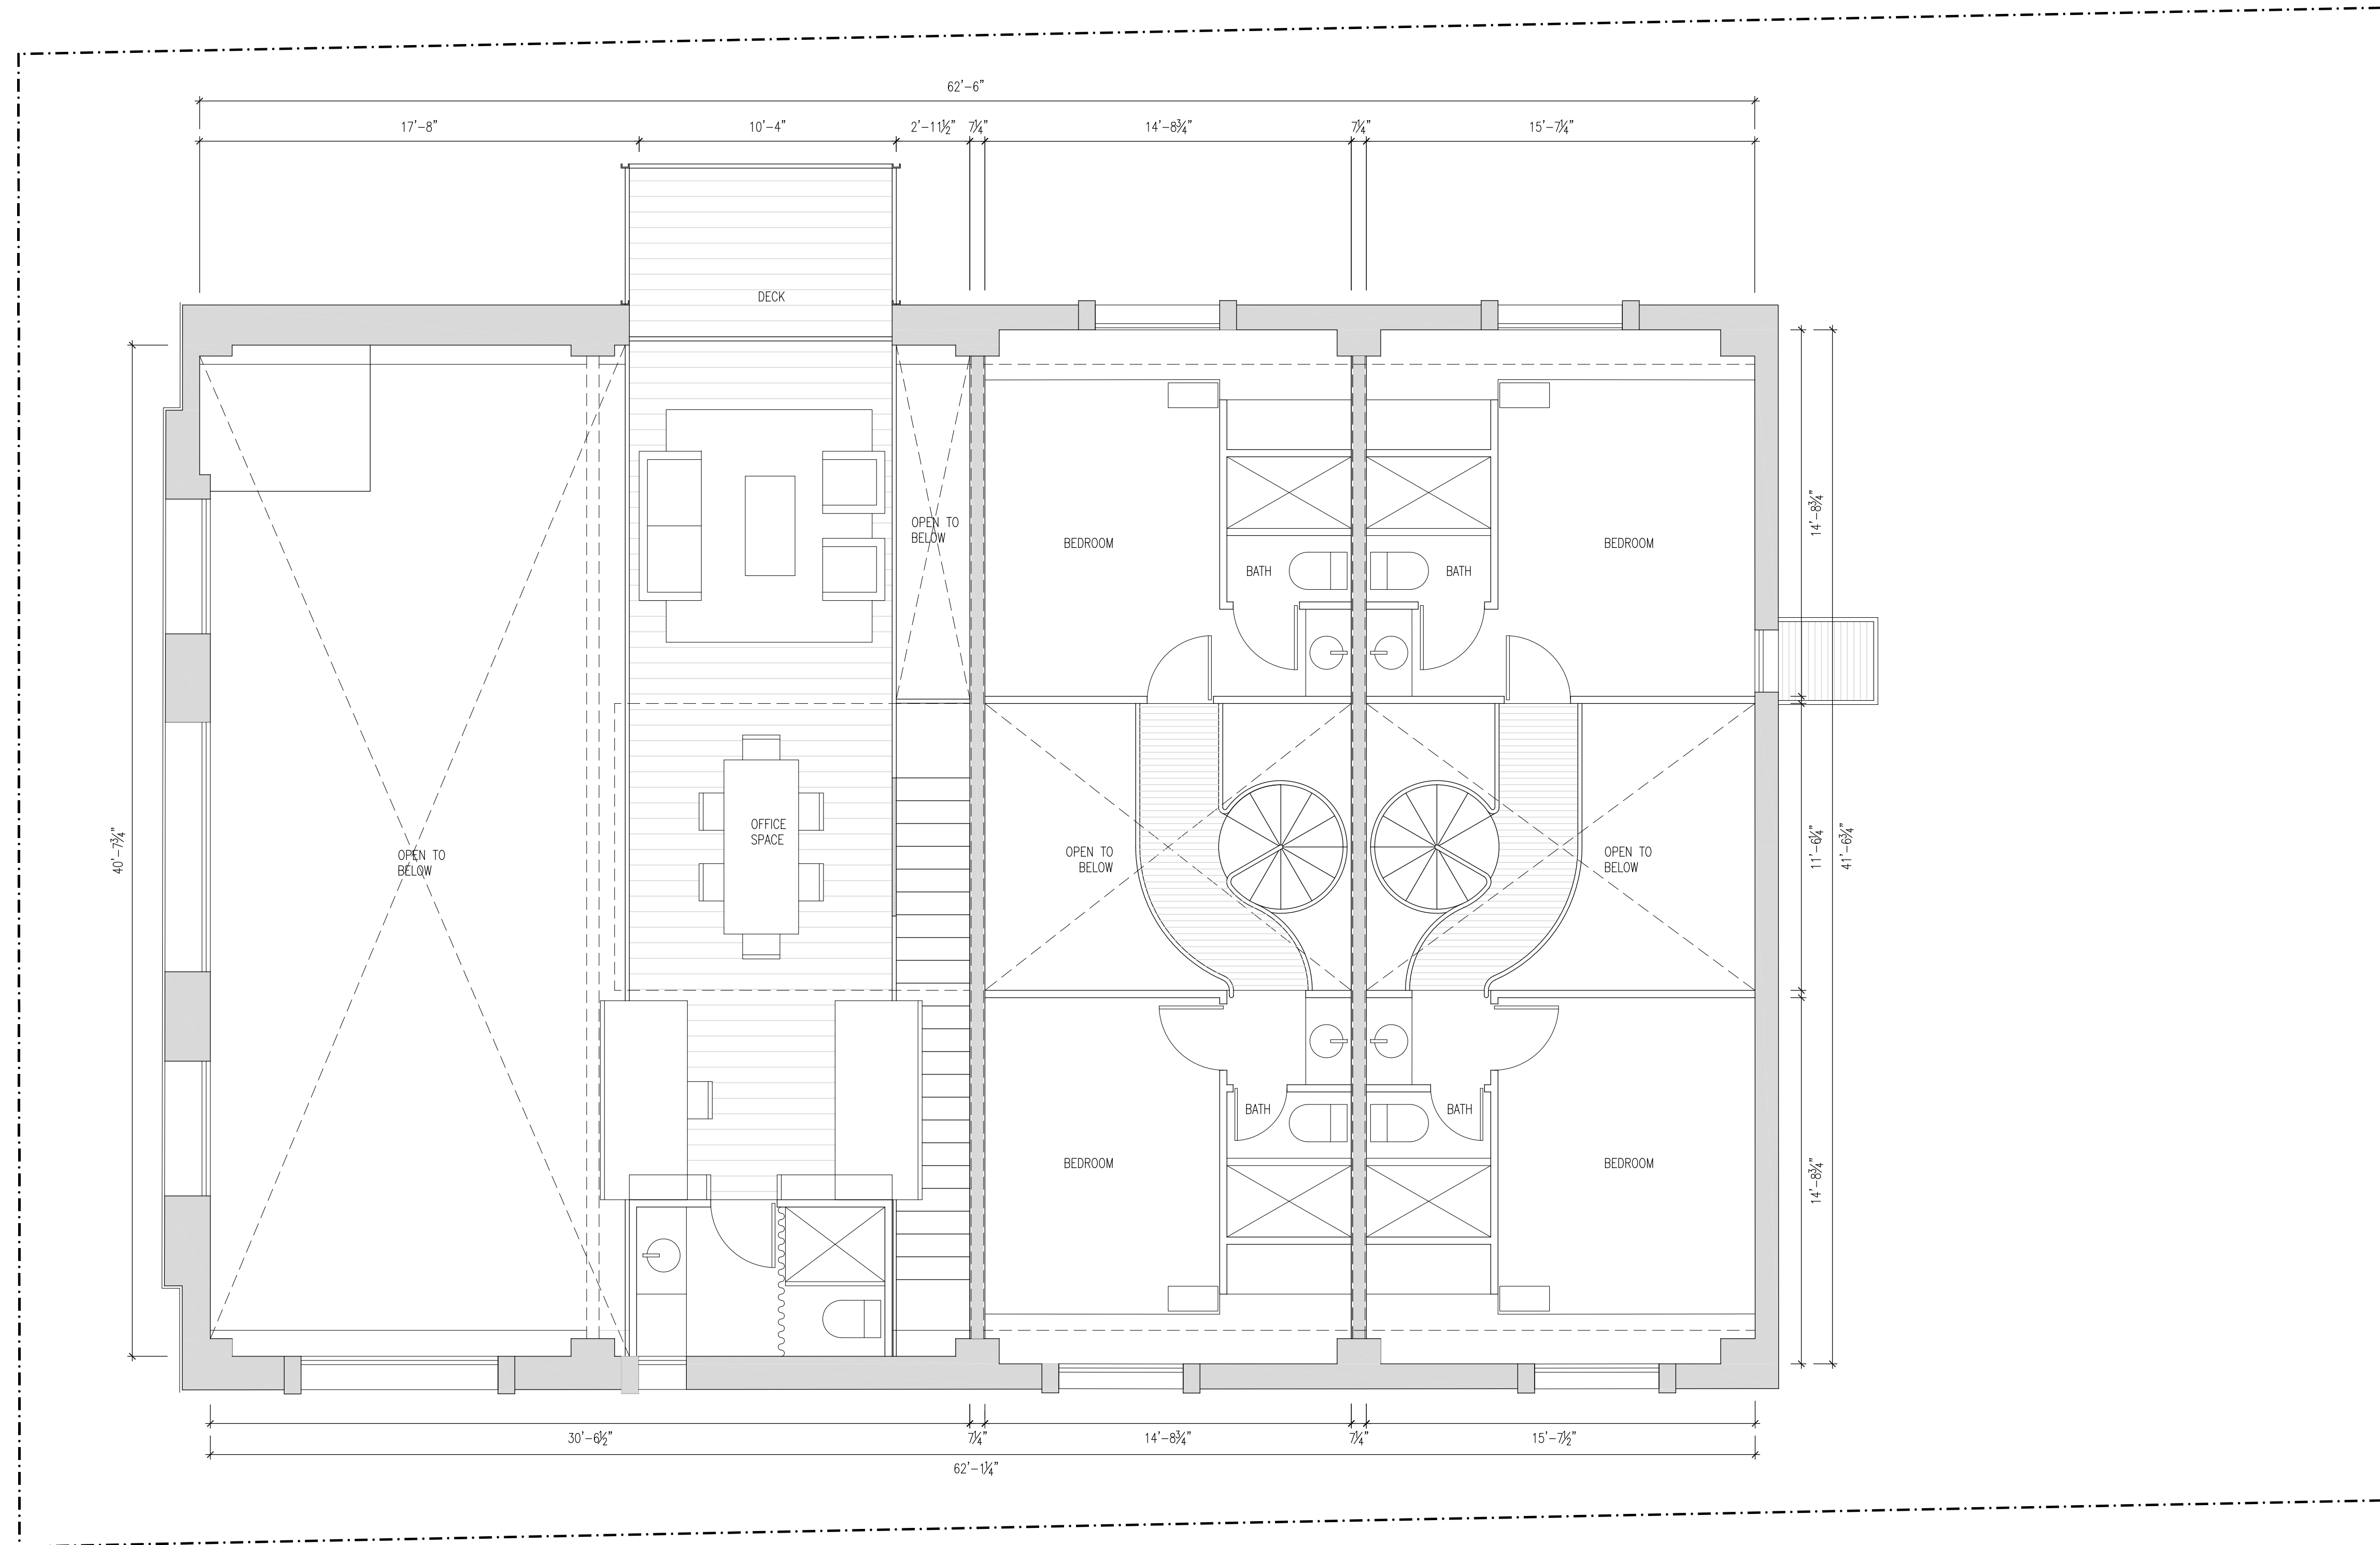

NOTE:

STAMP:

REVISION

REV	DATE	DESCRIPTION

SECOND LEVEL
FLOOR PLAN

PROJECT NUMBER: SCHOOL ST.	SHEET: A1.20
DRAWING DATE: 05.26.16	
SCALE: 1/4" = 1'-0"	

LA PARROQUIA
DE LOS SUEÑOS

76 SCHOOL STREET
SOMERVILLE, MA 02143

SEBASTIAN MARISCAL STUDIO
202 RIVER STREET
CAMBRIDGE, MA 02139
T: 617.395.1210

NOTE:


STAMP:

REVISION


REV	DATE	DESCRIPTION
-	-	-

BUILDING
ELEVATIONS

PROJECT NUMBER: SCHOOL ST.	SHEET:
DRAWING DATE: 05.26.16	A2.10
SCALE: 1/4" = 1'-0"	

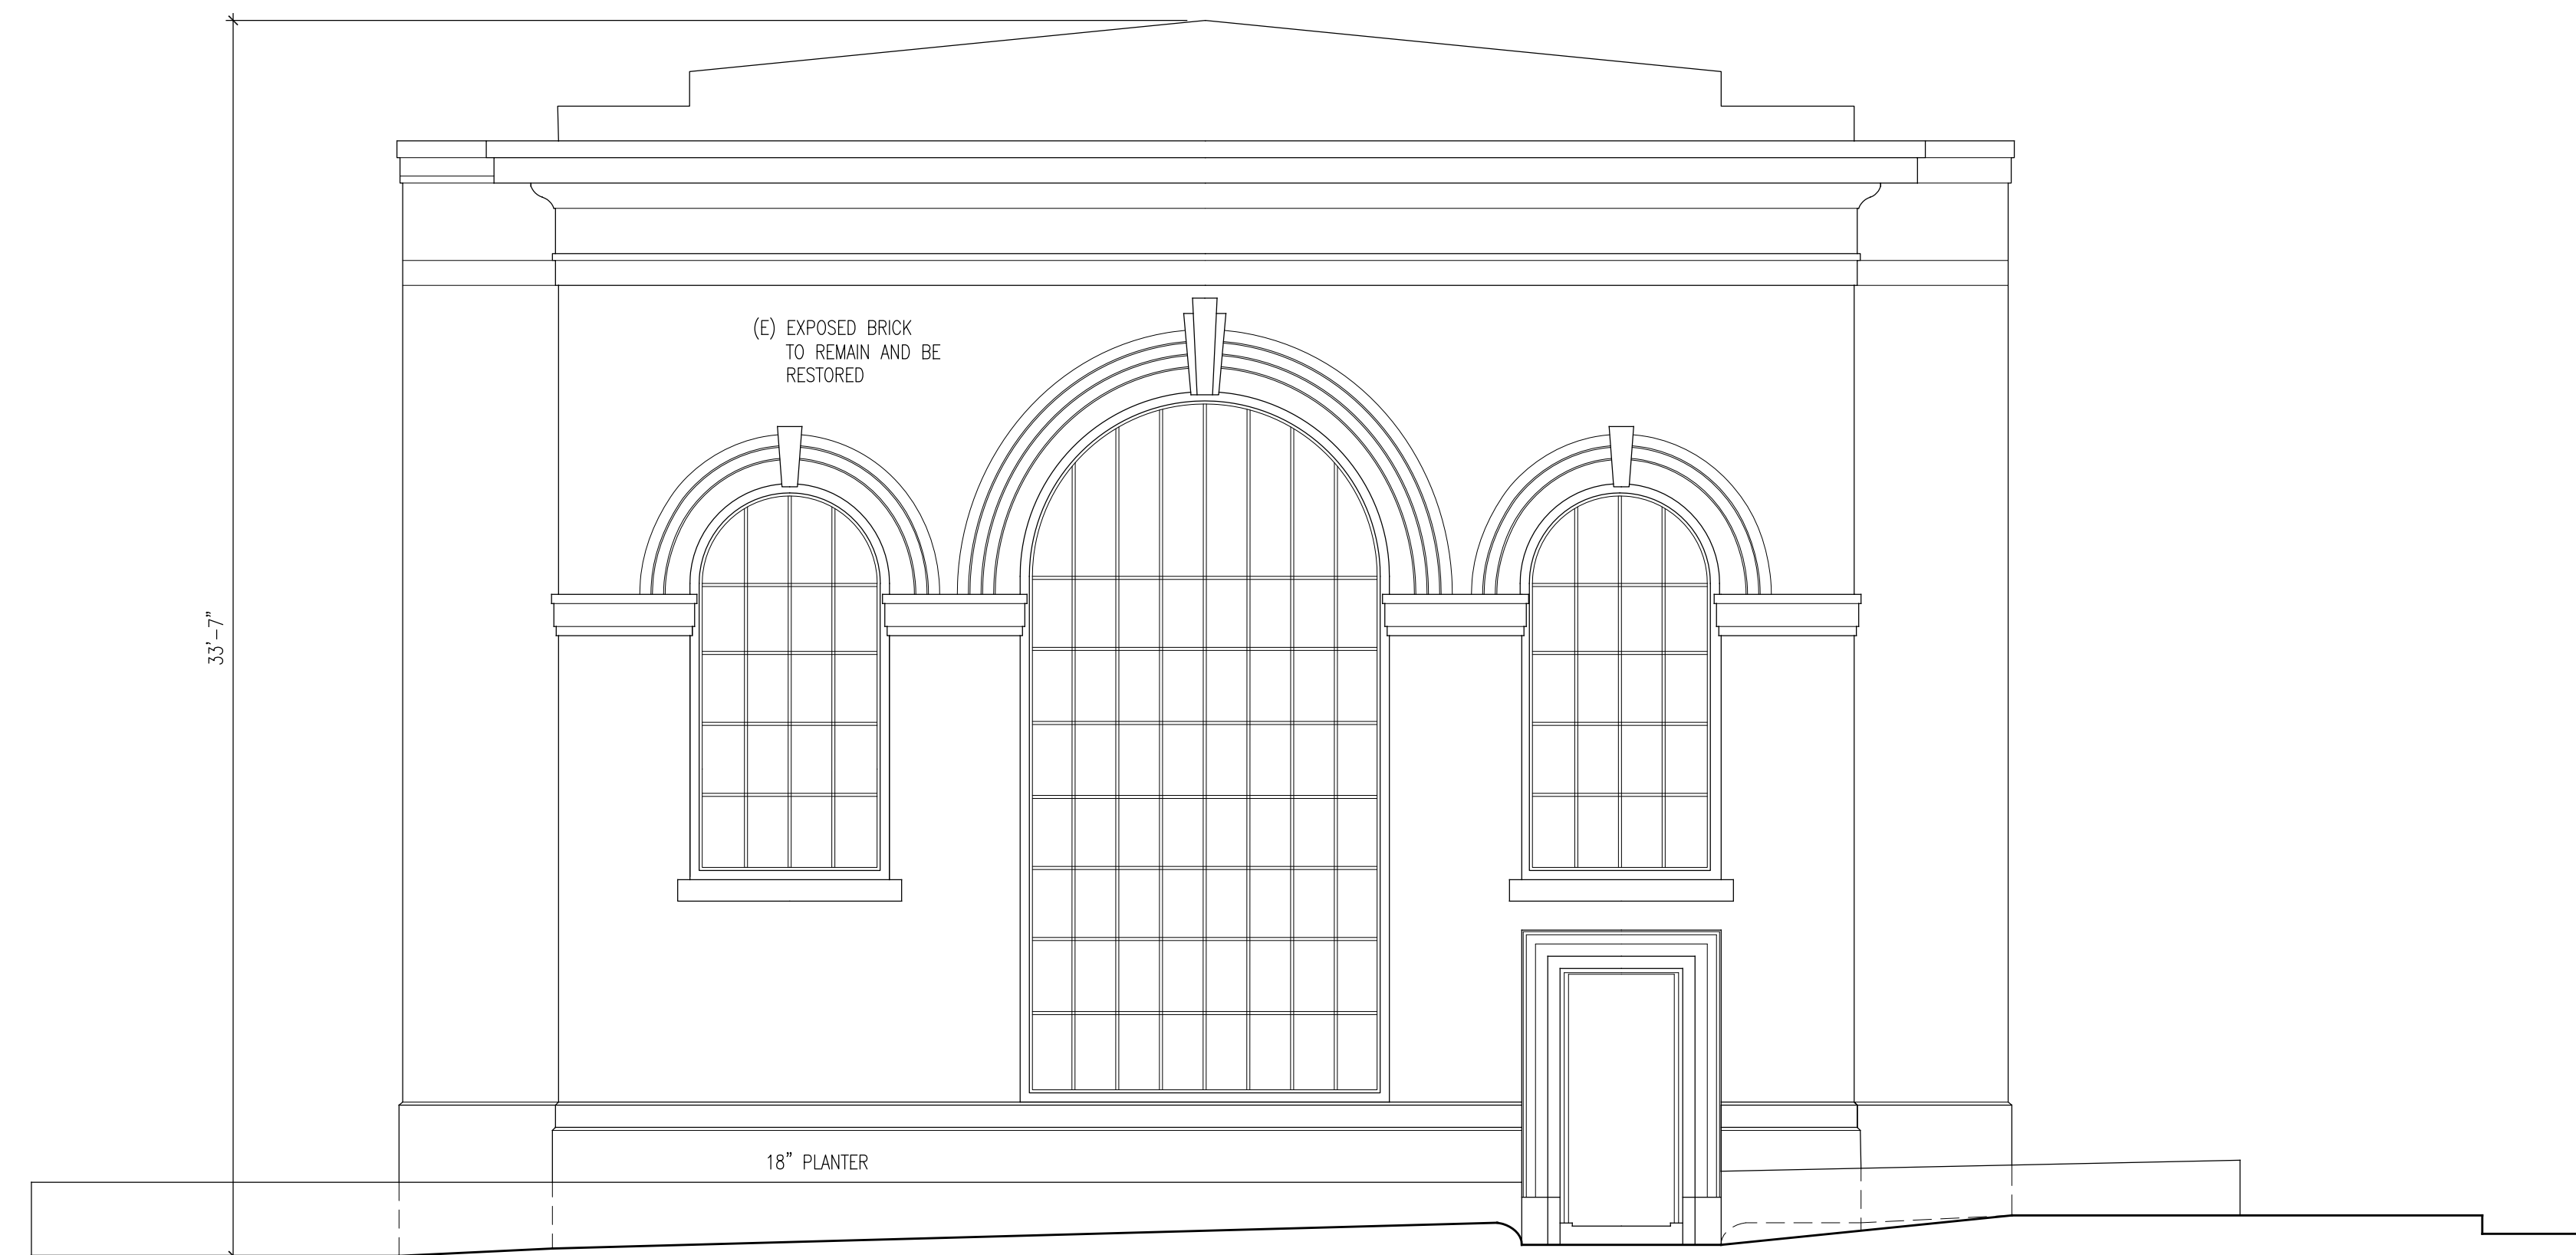

1 EAST ELEVATION
A2.10 SCALE: 1/4"=1'-0"

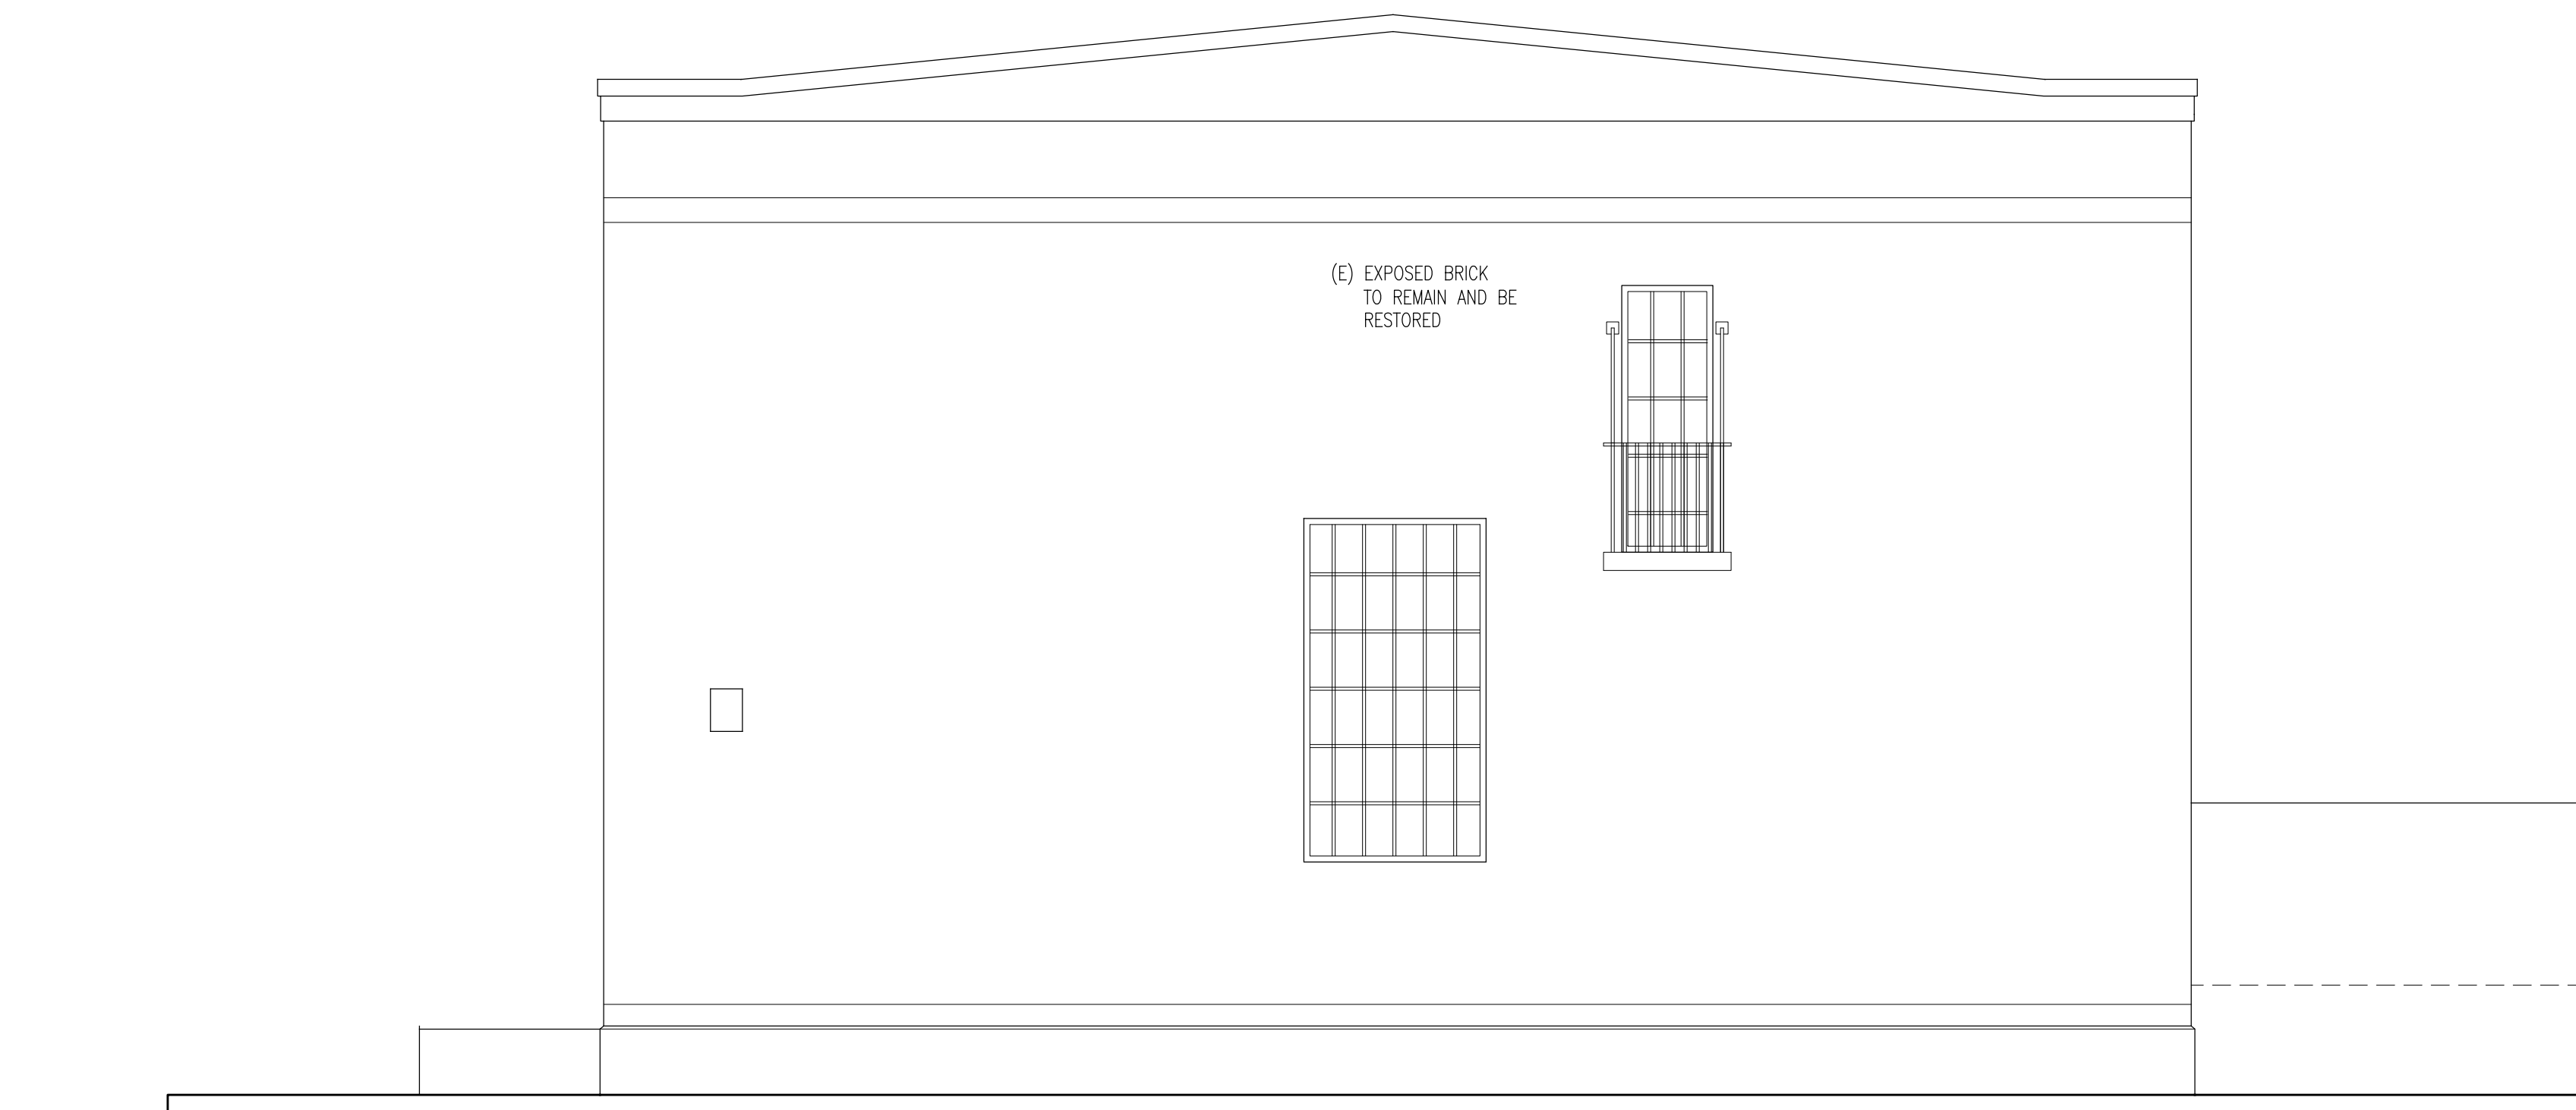

2 WEST ELEVATION
A2.10 SCALE: 1/4"=1'-0"

LA PARROQUIA
DE LOS SUEÑOS

76 SCHOOL STREET
SOMERVILLE, MA 02143

SEBASTIAN MARISCAL STUDIO
202 RIVER STREET
CAMBRIDGE, MA 02139
T: 617.395.1210

NOTE:

STAMP:

REVISION

REV	DATE	DESCRIPTION

BUILDING
ELEVATIONS

PROJECT NUMBER: SCHOOL ST.	SHEET: A2.20
DRAWING DATE: 05.31.16	
SCALE: 1/4" = 1'-0"	



3 NORTH ELEVATION
A2.20 SCALE: 1/4"=1'-0"



4 SOUTH ELEVATION
A2.20 SCALE: 1/4"=1'-0"