


**1** ARCHITECTURAL SITE PLAN - PROPOSED EXTERIOR SEATING PLAN  
SCALE: 1/4" = 1'-0"

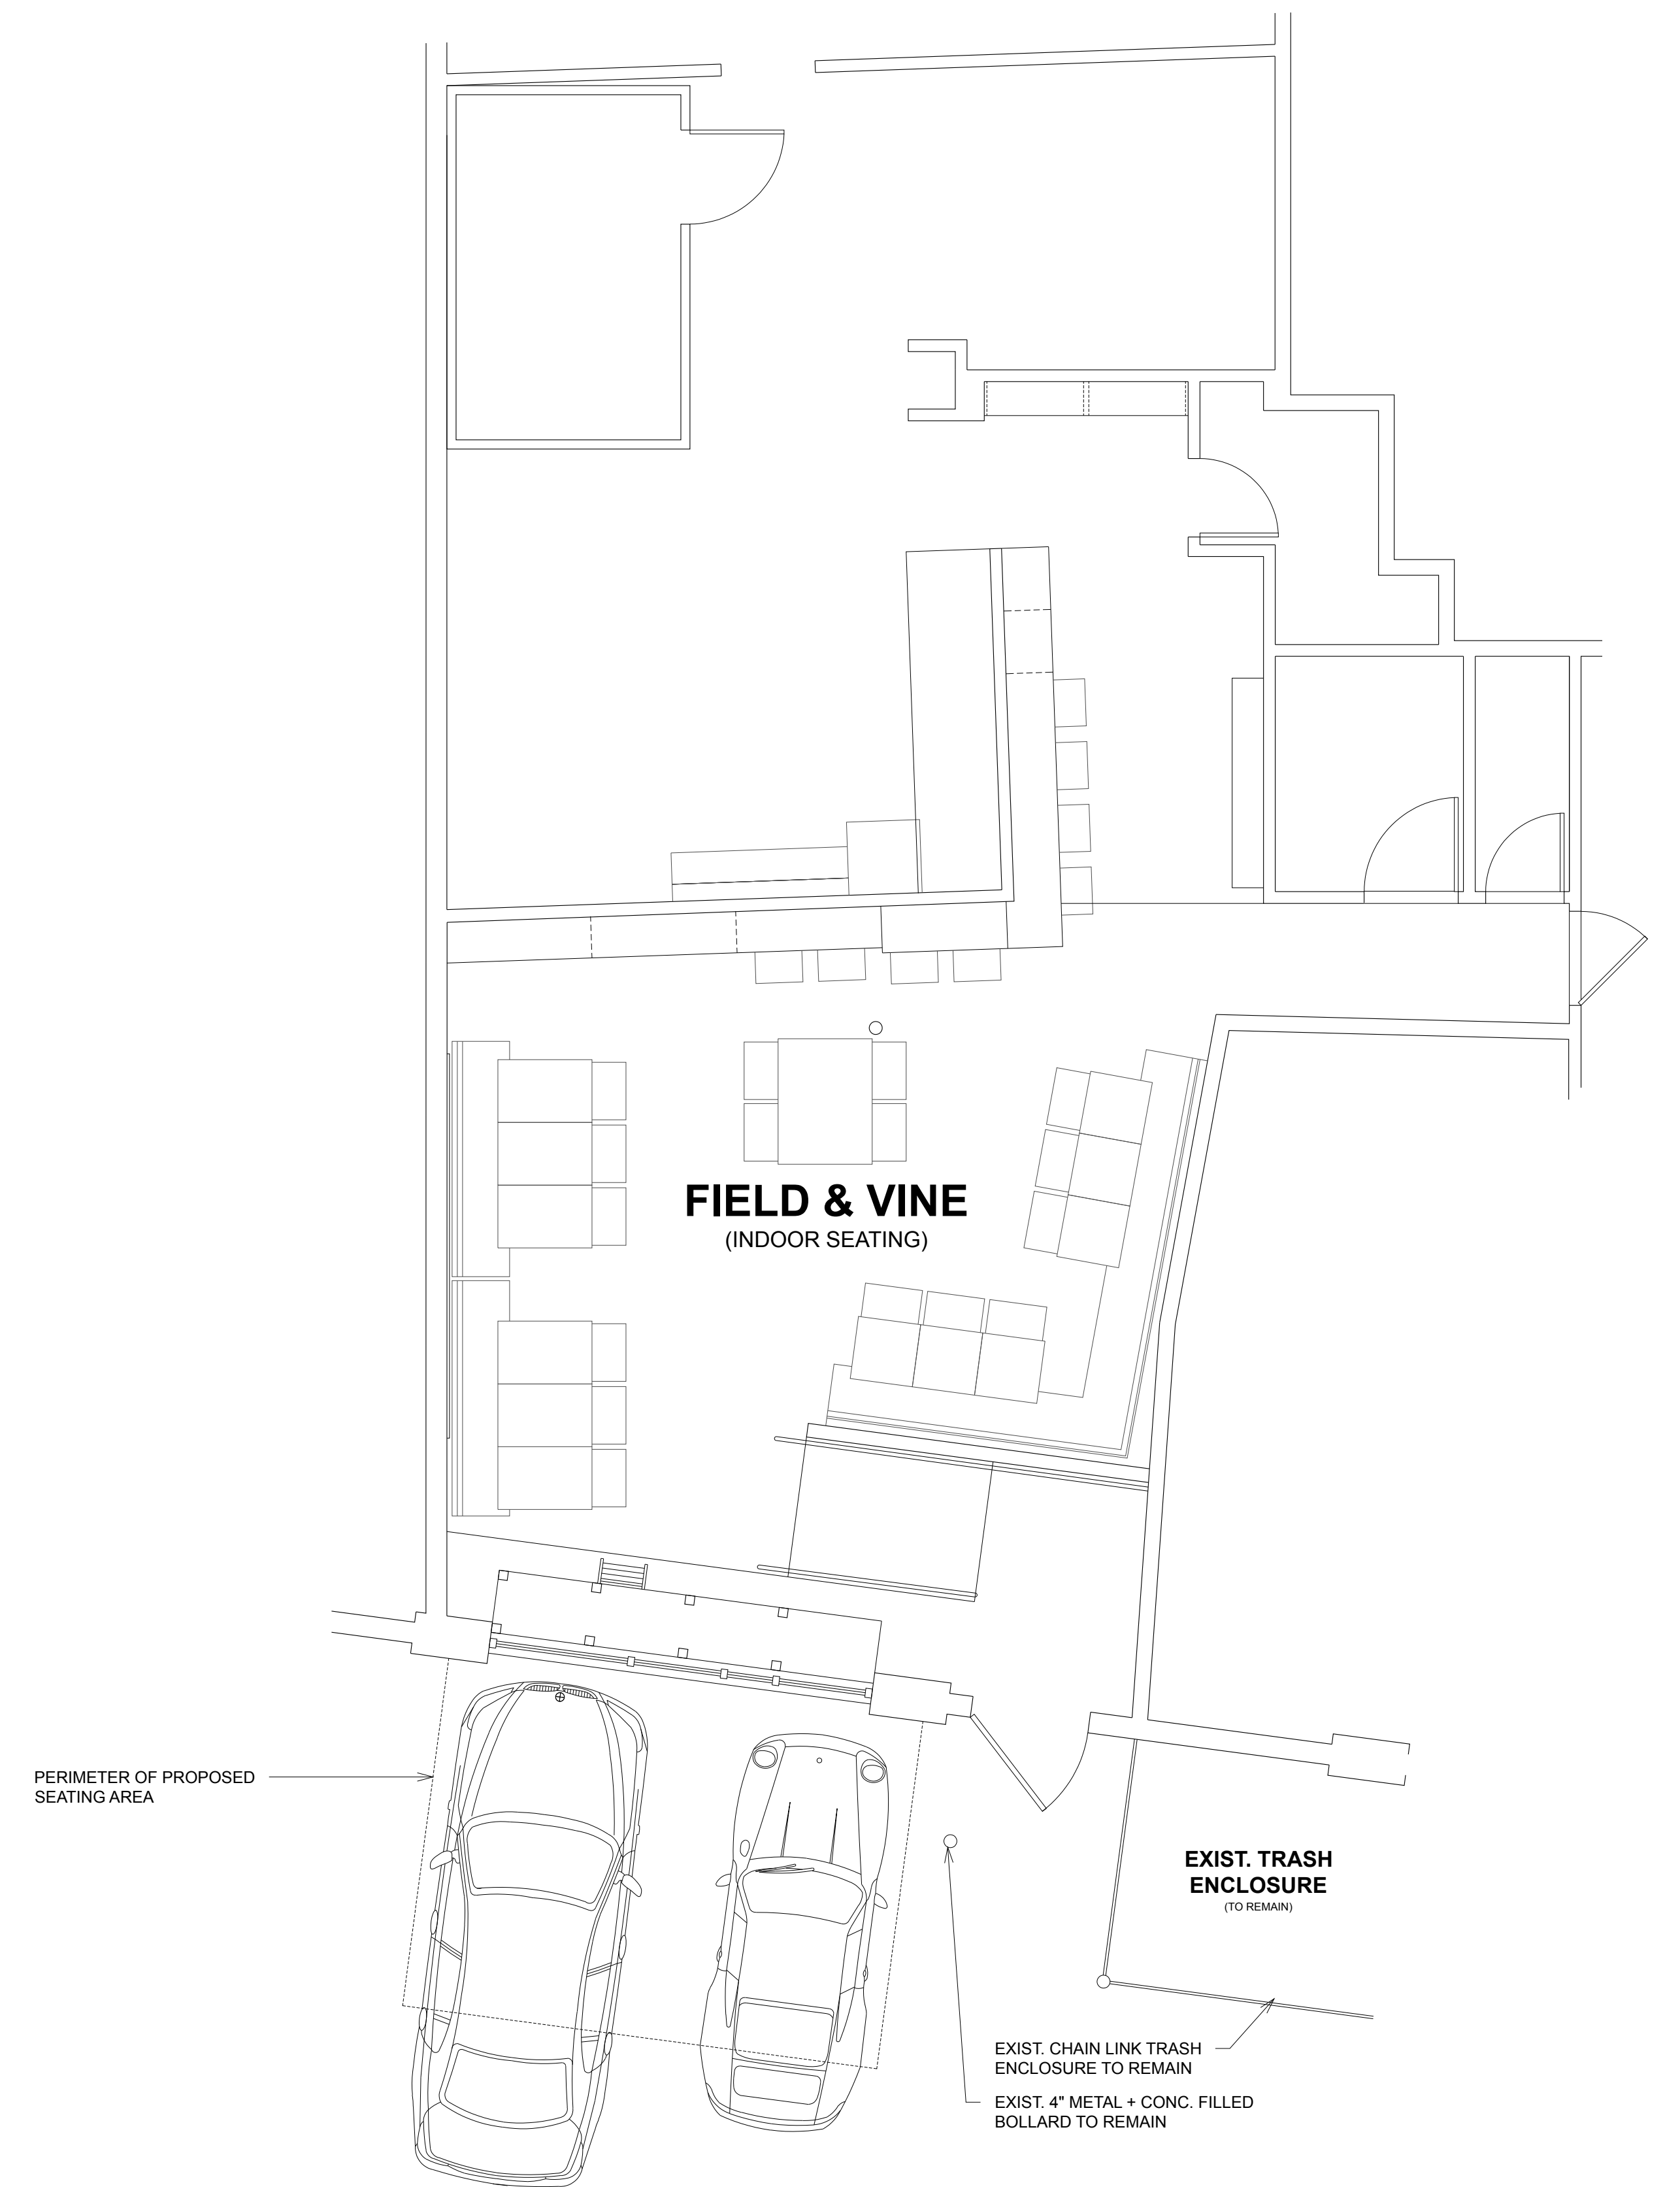

**1** ARCHITECTURAL SITE PLAN - EXISTING  
SCALE: 1/4" = 1'-0"