


FIELD & VINE

9 SANBORN CT.
SOMERVILLE, MA 02143

MILITANA STUDIO

71 GILMAN ST.
SOMERVILLE, MA 02145
T: 931.267.3950

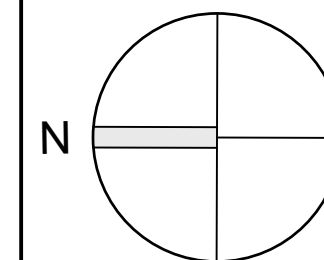

NOTE:

STAMP:



REVISION

REV	DATE	DESCRIPTION

EXISTING GROUND FLOOR PLAN

ISSUED BY

MILITANA STUDIO

PROJECT NUMBER:

015

SHEET:


DRAWING DATE:

8/01/19

AX.10

SCALE:

AS NOTED

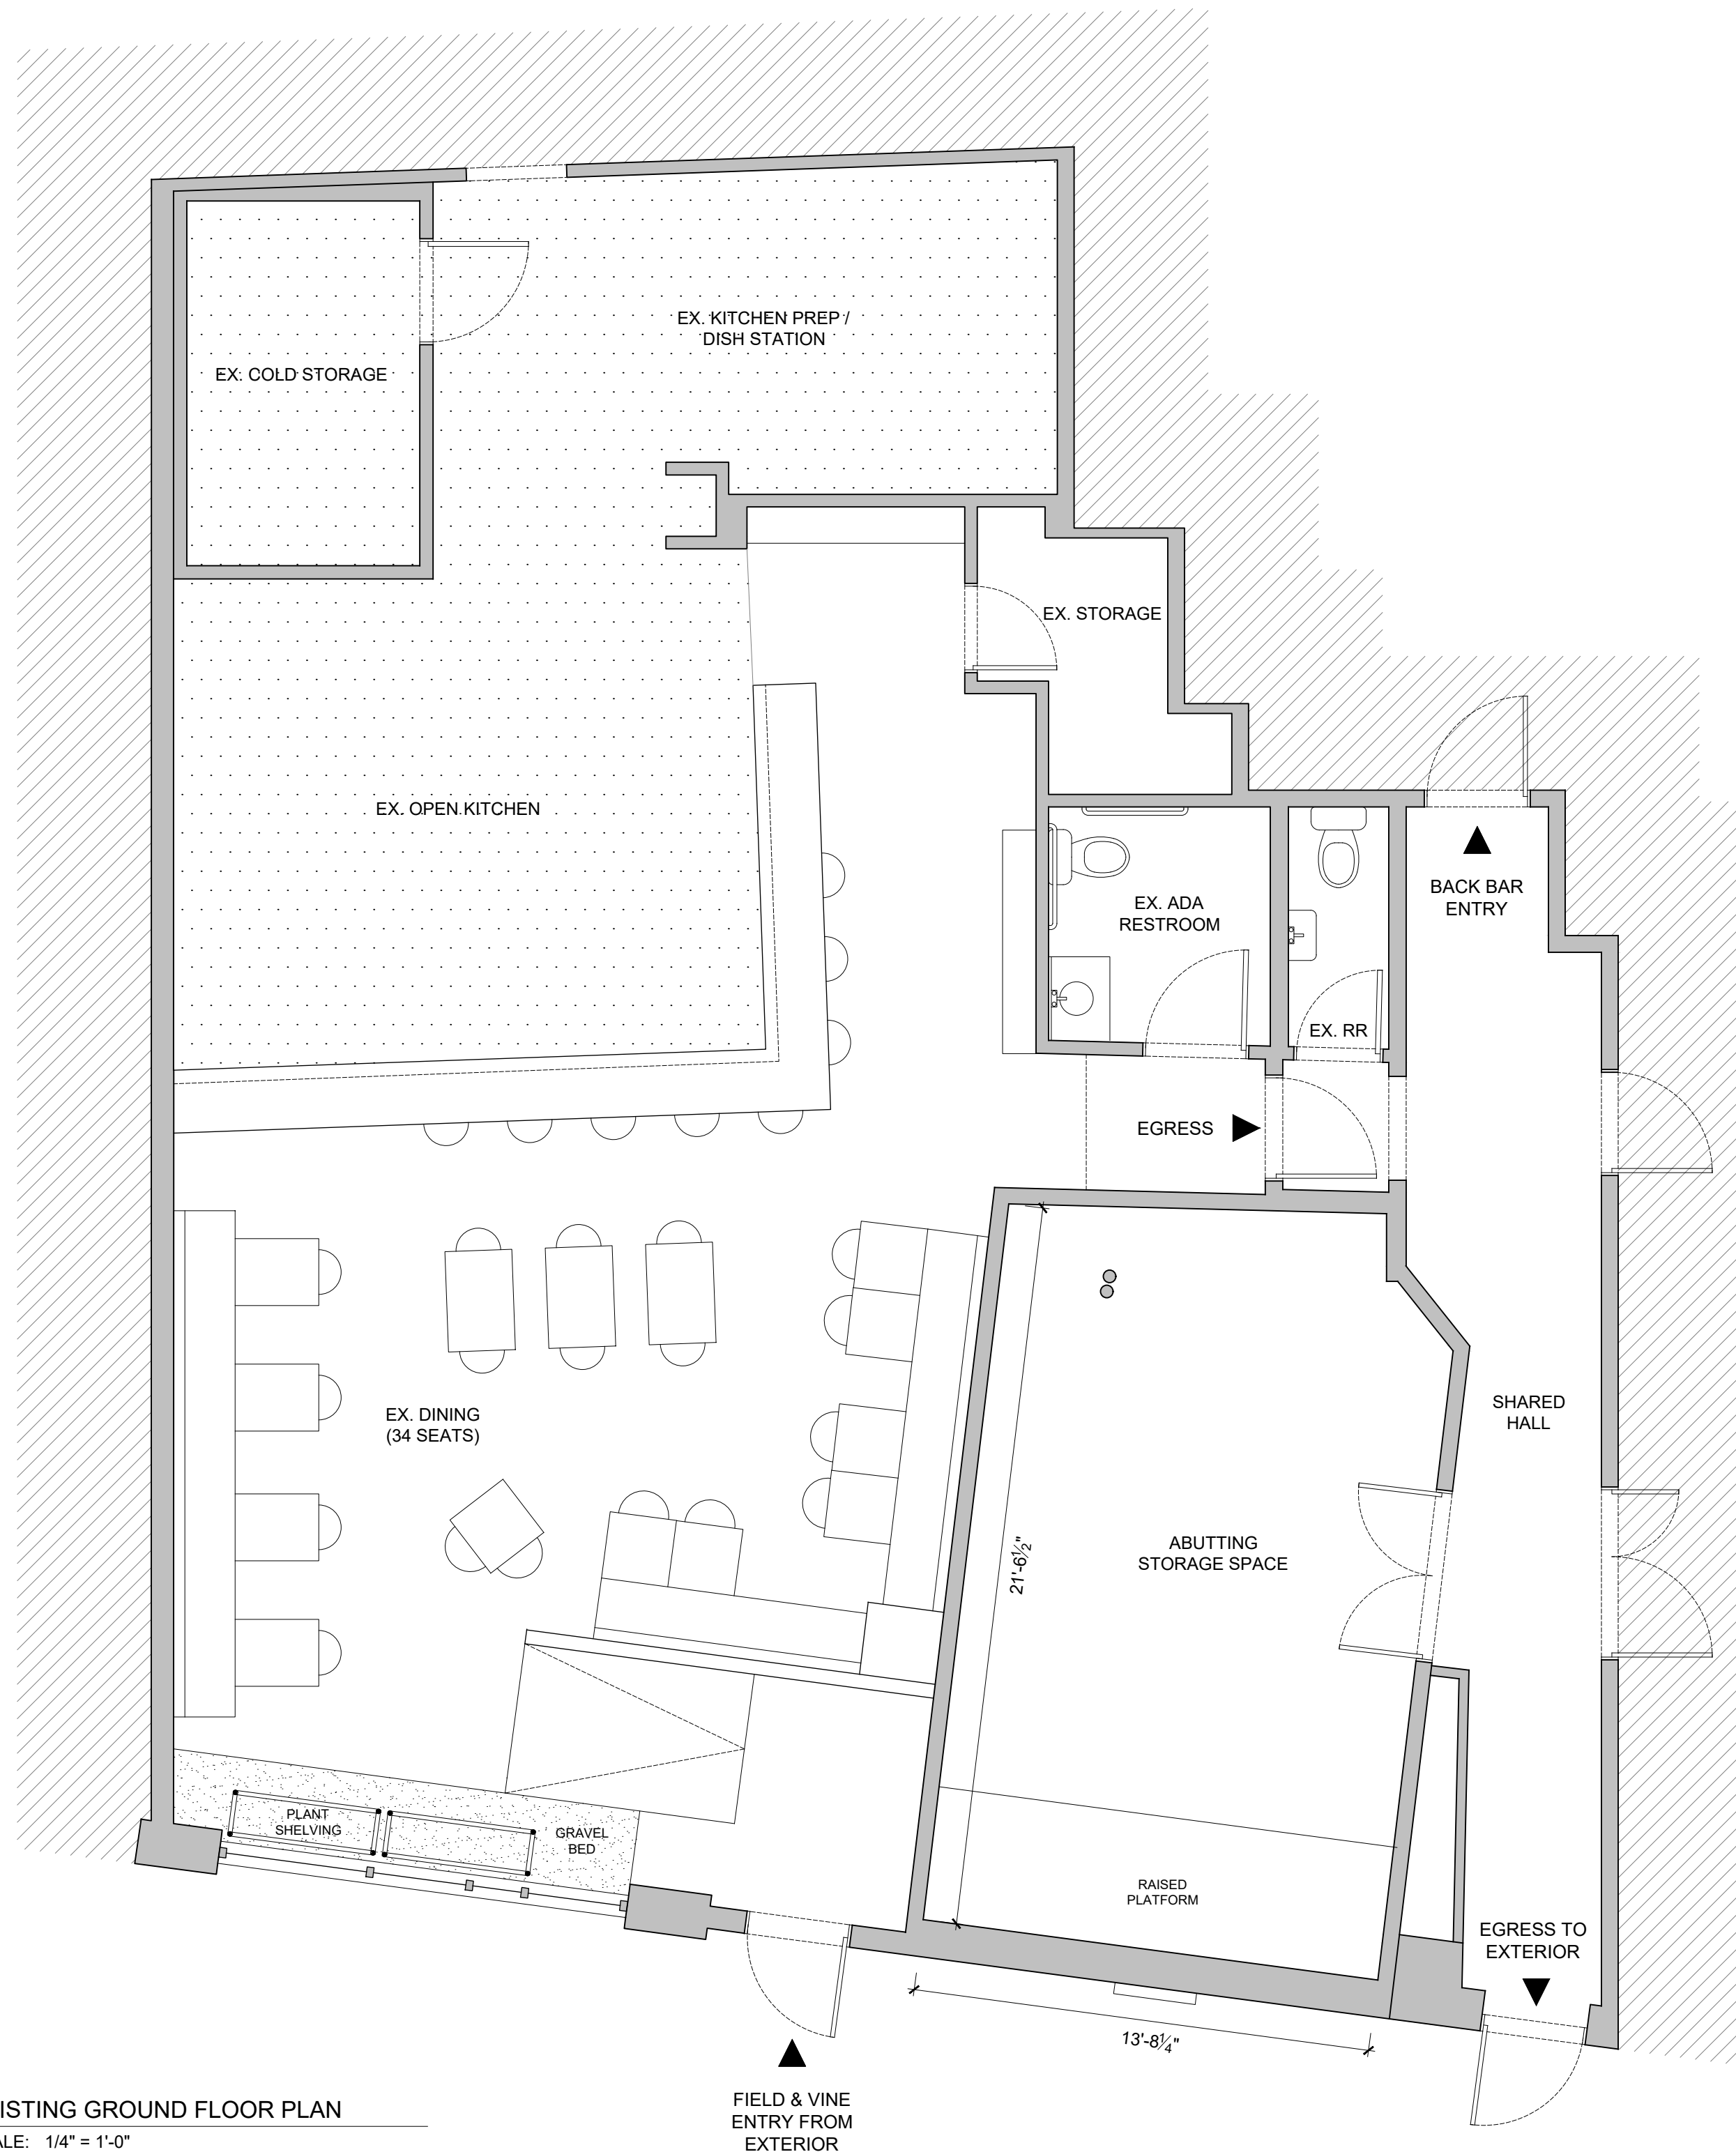

1 EXISTING GROUND FLOOR PLAN
AX.10 SCALE: 1/4" = 1'-0"