

SFGstudios

Architectural Design Services
278 Elm Street, Suite 226
Somerville, MA 02144
781.956.9773 cell
SFGstudios@msn.com

PROJECT

34 Dane Street Roof Deck

34 Dane Street
Somerville, Massachusetts

ZONE RC
MAP 64 / BLOCK D / LOT 1 & 3
LOT SIZE: 7,440 SF

Building Code / Design Criteria (app dated 2018)

Occupancy / Use : R3
Three Residential Dwelling Units
Climate: 5a
Ground Snow Load (Pg) : 40
Flat Roof Snow Load (Pr) : 30
Basic Wind Speed (V): 127

Compliance References

All alterations, repairs and new construction methods are to comply with:

International Building Code 2015 (IBC) with MA Amendments (780 CMR 51.00)
International Fire Code 2015 (IFC)
International Mechanical Code 2015 (IMC)
International Fuel & Gas Code 2015 (IFGC)
International Electrical Code 2015 (IEC)
International Energy Efficiency Code 2015 (IEEC)

OWNER

Cassia Silva
Paulo DaSilva
38 Dane Street
Somerville, Massachusetts

2019 SFGstudios

SUBMITTALS

07/18/2019 ZBA SUBMITTAL - ROOF DECK

08/28/2019 ZBA - ROOF DECK REVISED LOCATION / SIZE

34 DANE STREET

SFGstudios

ARCHITECTURAL DESIGN SERVICES
72 Minot Street
Reading, MA 01867
781.956.9773 cell
SFGstudios@msn.com
DESIGNERS - PLANNERS - CODE CONSULTANTS

OWNER

Cassia Silva
Paulo Dasilva
38 Dane Street
Somerville, MA 02143

34 DANE ST ROOF DECK
34 DANE STREET
SOMERVILLE, MA 02143

EXISTING ELEVATIONS



LEFT ELEVATION - 34 DANE ST

FRONT ELEVATION - 34 DANE ST



REAR ELEVATION - 34 DANE ST

RIGHT ELEVATION - 34 DANE ST

REVISIONS	DATE	DESCRIPTION
1	08/28/19	ROOF DECK LOCATION / SIZE REVISED
2		
3		
4		
5		

DRAWN BY: SFG
APPROVED BY: ADF


DATE: 07/18/2019

PROJECT No.

SCALE: 3/32" = 1'-0"

DRAWING No. **X2.0**

34 DANE STREET

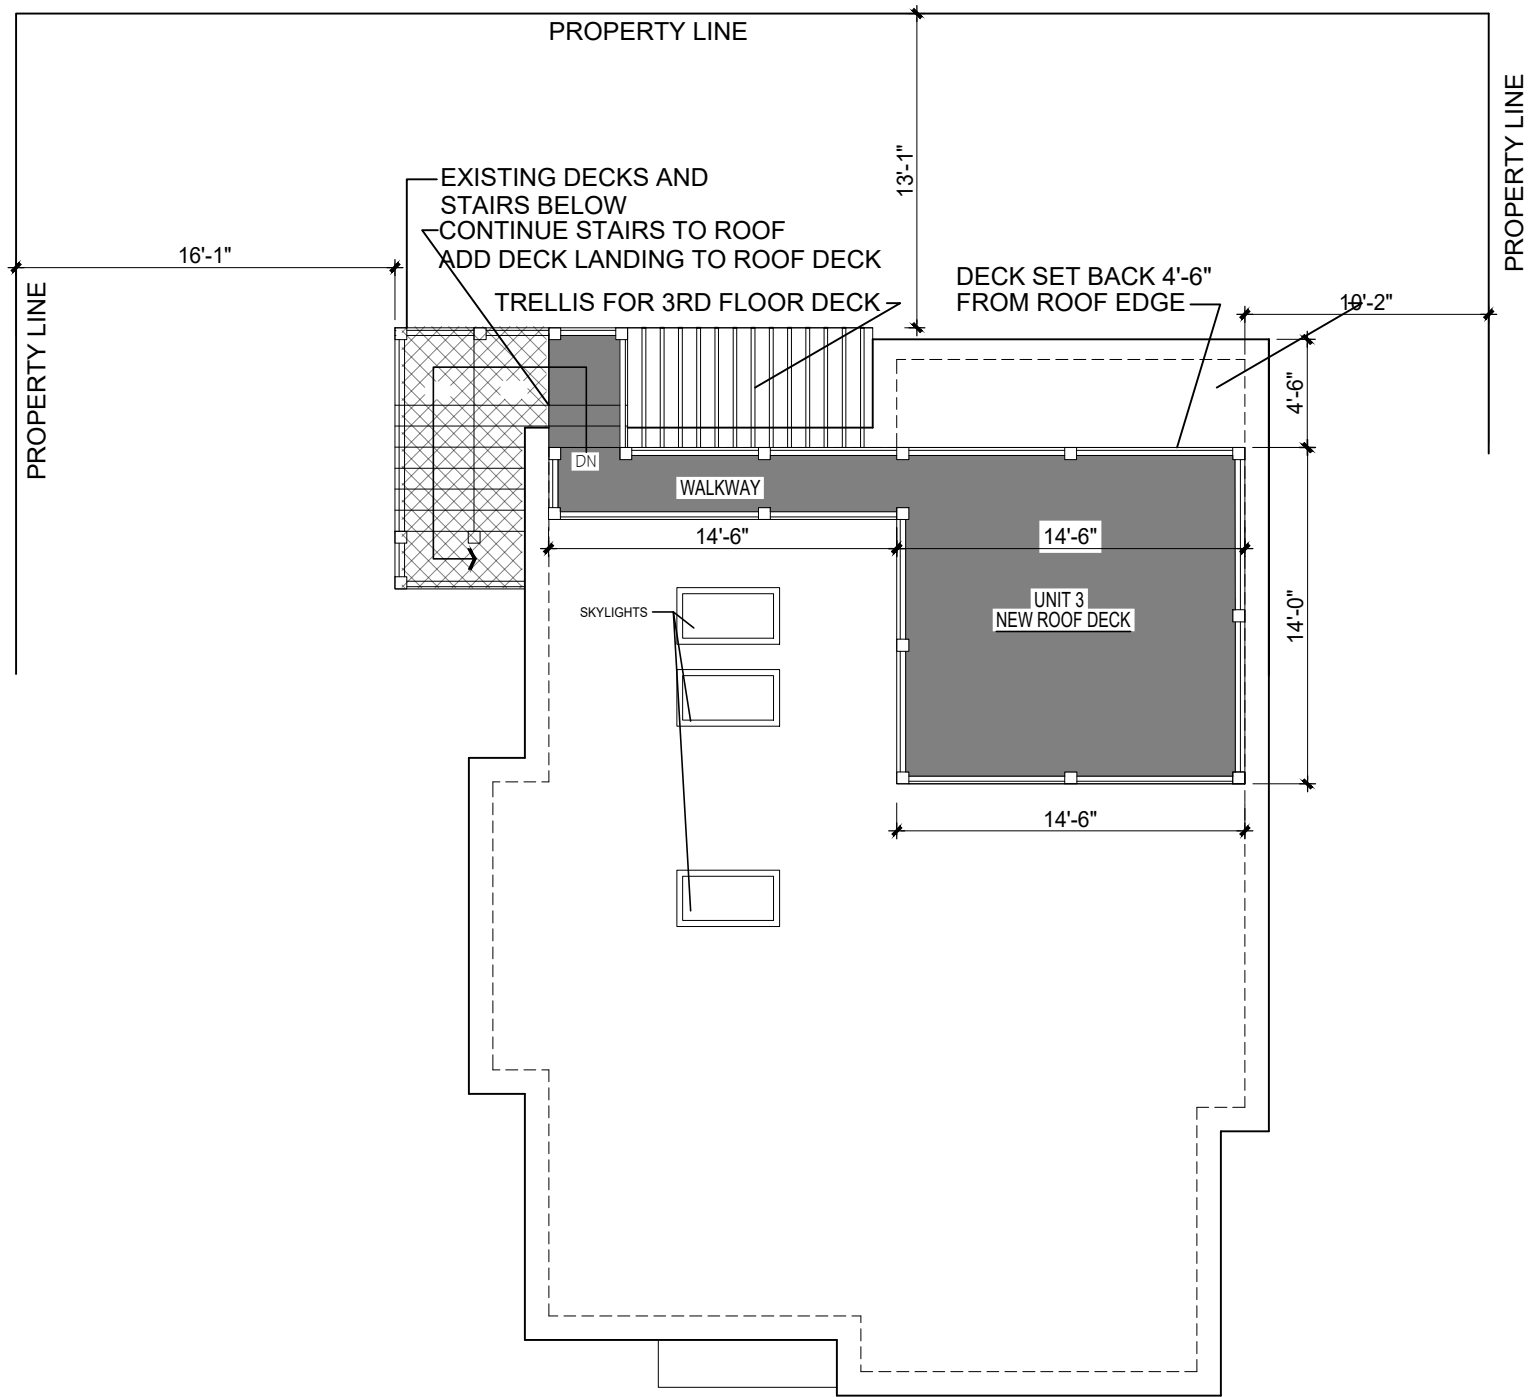

ROOF DECK PLAN

SFGstudios
 ARCHITECTURAL DESIGN
 SERVICES
 72 Minot Street
 Reading, MA 01867
 781.956.9773 cell
 SFGstudios@msn.com
DESIGNERS - PLANNERS - CODE CONSULTANTS

OWNER
 Cassia Silva
 Paulo Dasilva
 38 Dane Street
 Somerville, MA 02143

34 DANE ST ROOF DECK
 34 DANE STREET
 SOMERVILLE, MA 02143

ROOF DECK PLAN

REVISIONS	ROOF DECK LOCATION / SIZE REVISIED
1	
2	
3	
4	
5	

DRAWN BY SFG APPROVED BY ADF

DATE 07/18/2019

PROJECT No.

SCALE
 1/8" = 1'-0"



DRAWING No.
A1.0

34 DANE STREET

SFGstudios
 ARCHITECTURAL DESIGN SERVICES
 72 Minot Street
 Reading, MA 01867
 781.956.9773 cell
 SFGstudios@msn.com
 DESIGNERS - PLANNERS - CODE CONSULTANTS

OWNER
 Cassia Silva
 Paulo Dasilva
 38 Dane Street
 Somerville, MA 02143

34 DANE ST ROOF DECK
 34 DANE STREET
 SOMERVILLE, MA 02143
PROPOSED ELEVATIONS

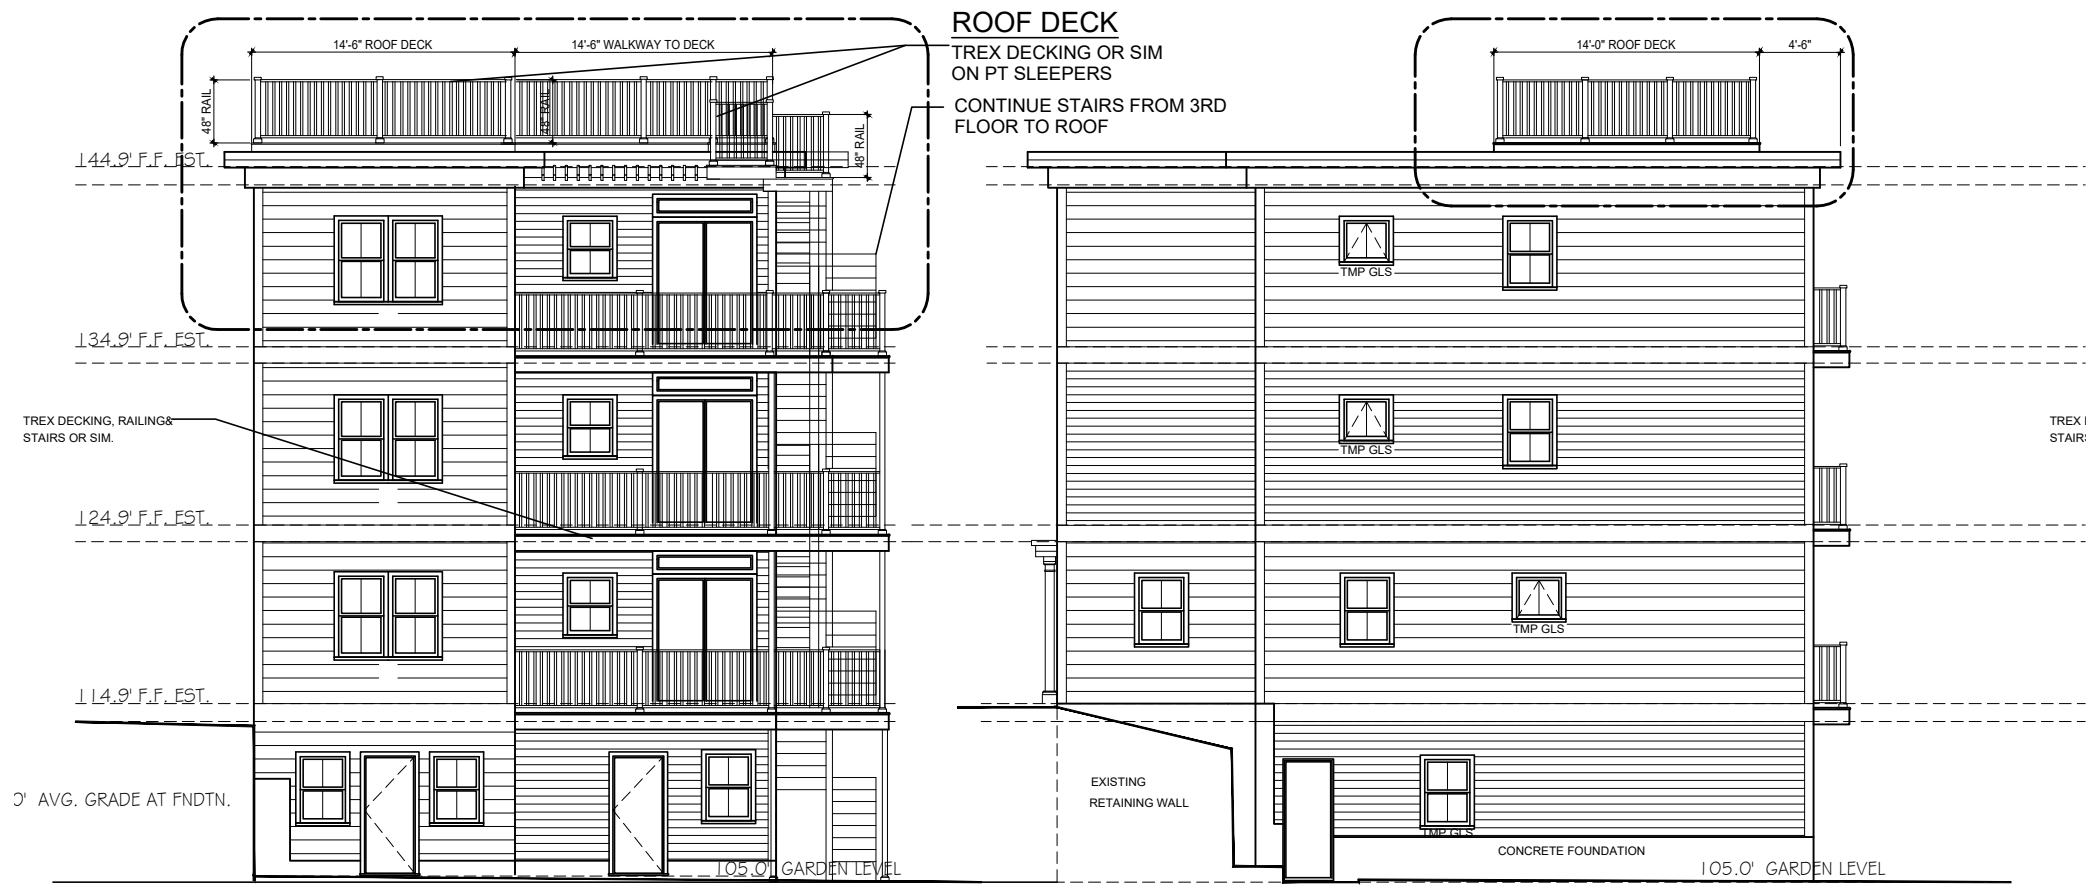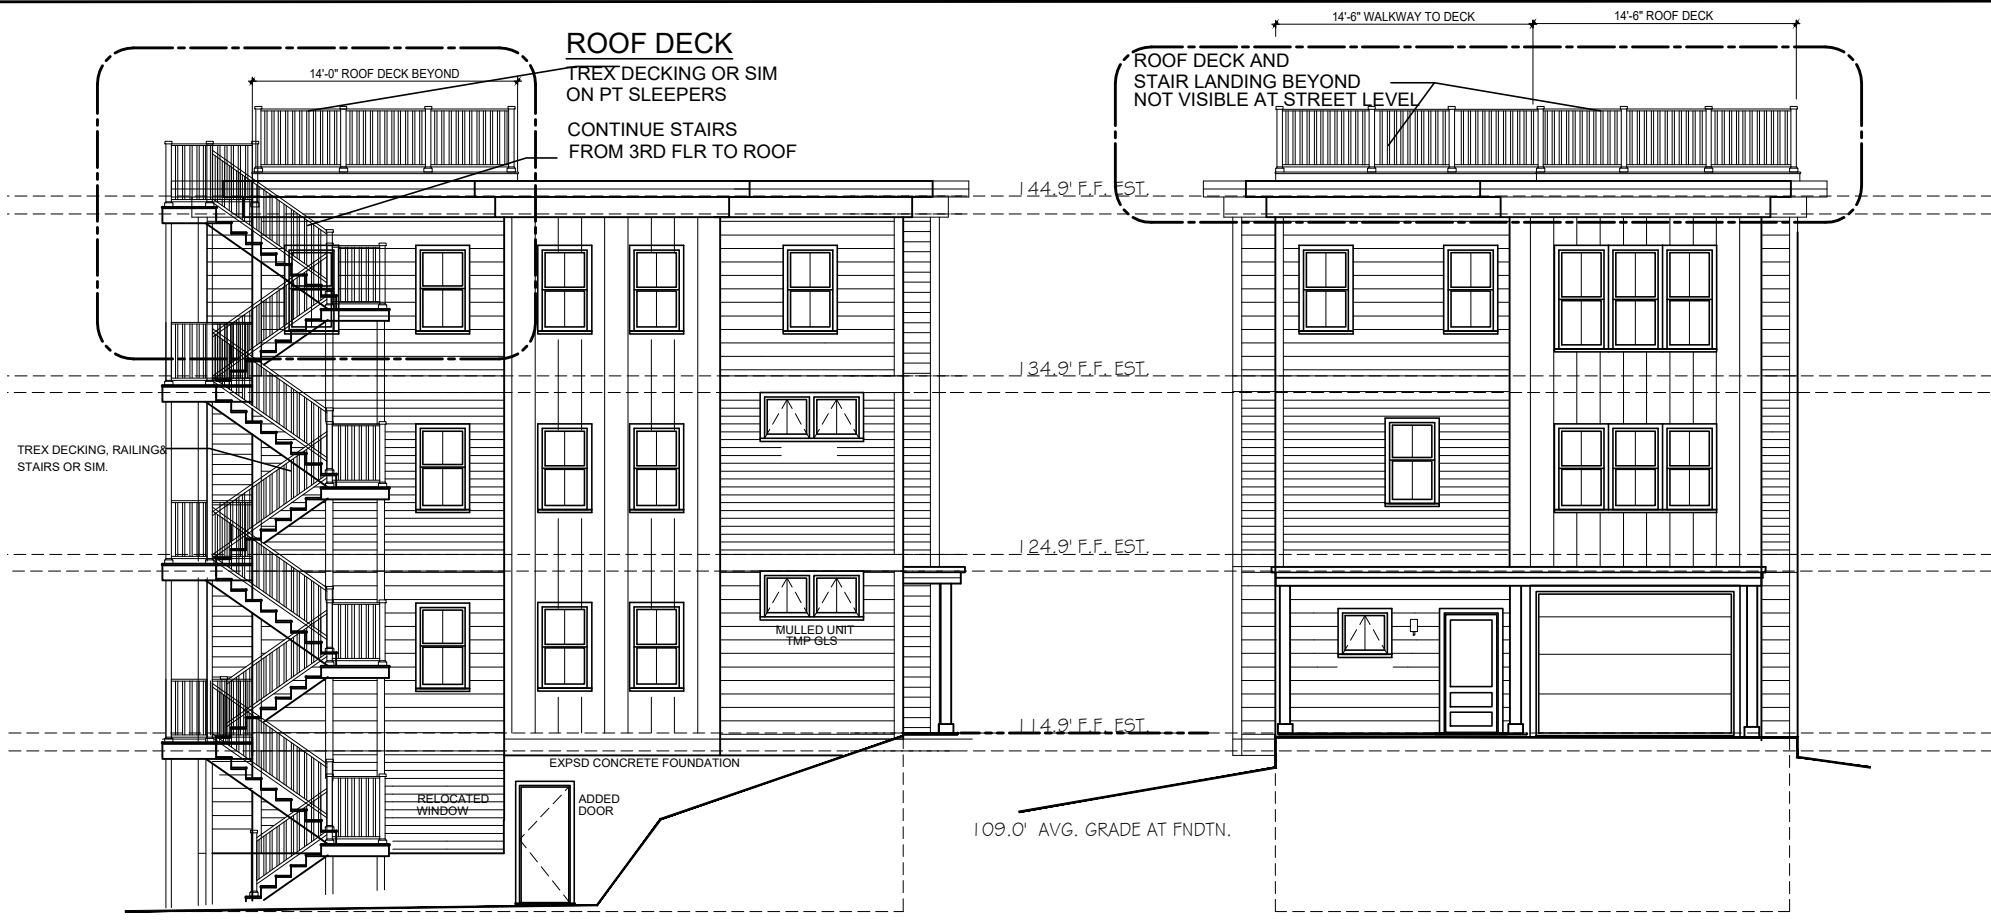

REVISIONS	NO.	DATE	DESCRIPTION
1	08/28/19	ROOF DECK LOCATION / SIZE REVISED	
2			
3			
4			
5			

DRAWN BY: SFG
 APPROVED BY: ADF
 DATE: 07/18/2019
 PROJECT No.:
 SCALE: 3/32" = 1'-0"
 DRAWING No.: **A2.0**