


RECEIVED
S.P.C.D. AND
PLANNING DEPT.

2019 DEC -3 PM 4:31

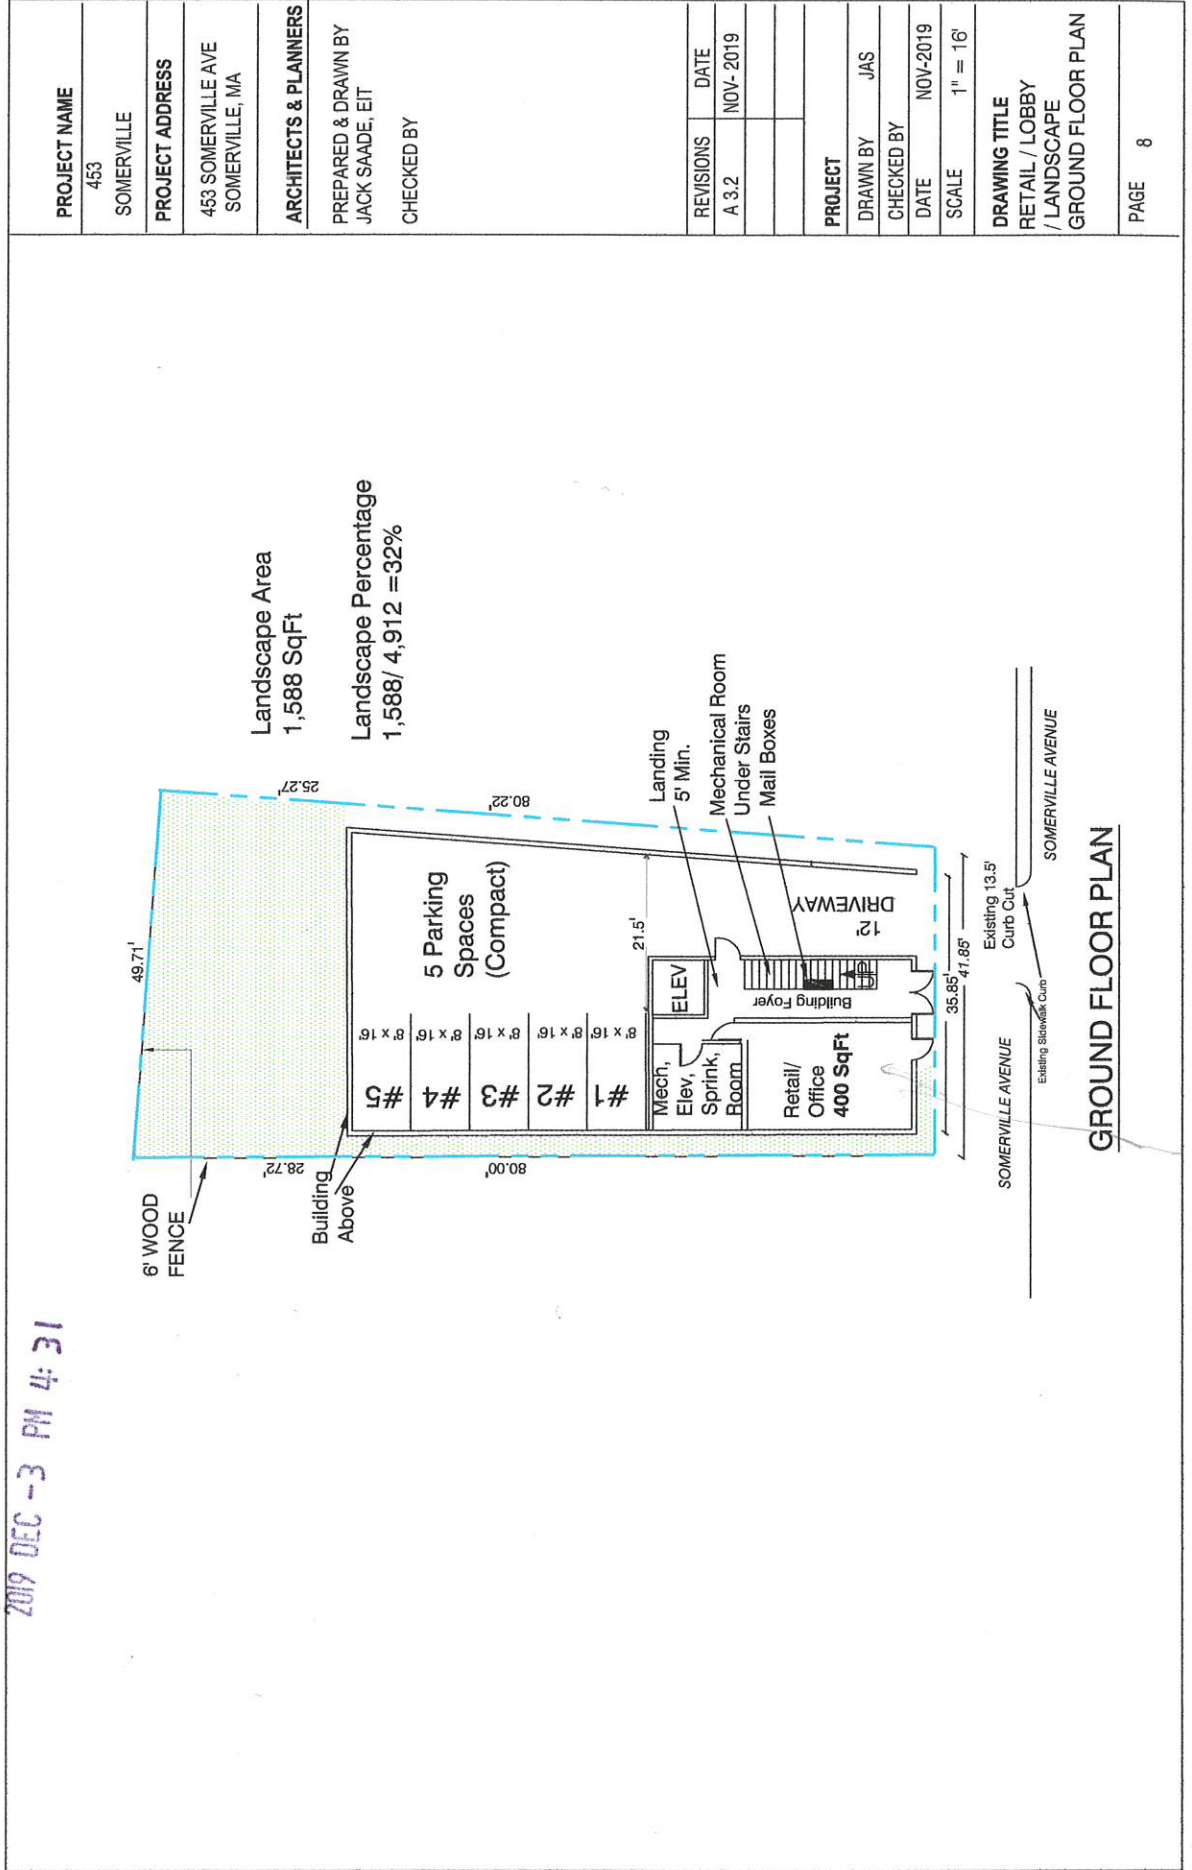

PROJECT NAME	453 SOMERVILLE
PROJECT ADDRESS	453 SOMERVILLE AVE SOMERVILLE, MA
ARCHITECTS & PLANNERS	PREPARED & DRAWN BY JACK SAADE, EIT CHECKED BY
REVISIONS	DATE
A 3.2	NOV-2019
PROJECT	
DRAWN BY	JAS
CHECKED BY	
DATE	NOV-2019
SCALE	1" = 16'
DRAWING TITLE	RETAIL / LOBBY / LANDSCAPE GROUND FLOOR PLAN
PAGE	8

See attached drawings w/ or without details