

B SECOND FLOOR PLAN
 DD 1 $\frac{1}{8}'' = 1' - 0''$

DFV

DFValente
 Architect
 &
 Planner
 571
 Main
 St
 Medford
 MA
 02155

781-395-0120

FLOOR PLAN

FLOOR PLAN

118-124
 COLLEGE
 AVE
 PROPOSED

DRAWN BY: J.J.

CHECKED: 6-11-2017
 DATE

REVISIONS:

PROJECT NO: NUMBER
 ISSUED: ISSUE_TYPE
 ISSUED DATE: ISSUE_DATE
 FILE: 16-08

COPYRIGHT © 2017
 ALL RIGHTS RESERVED

DRAWING NUMBER

A-2
 FLOOR PLAN

DFV

DFValente
Architect
&
Planner
571
Main
St.
Medford
MA
02155

781-395-0120

FLOOR PLAN

FLOOR PLAN

118-124
COLLEGE
AVE
PROPOSED

DRAWN BY: J.J.

CHECKED: 6-11-2017
DATE

REVISIONS:


PROJECT NO: NUMBER
ISSUED: ISSUE_TYPE
ISSUED DATE: ISSUE_DATE
FILE: 16-08

COPYRIGHT © 2017
ALL RIGHTS RESERVED

DRAWING NUMBER

A-3
FLOOR PLAN

MARKET RATE UNIT

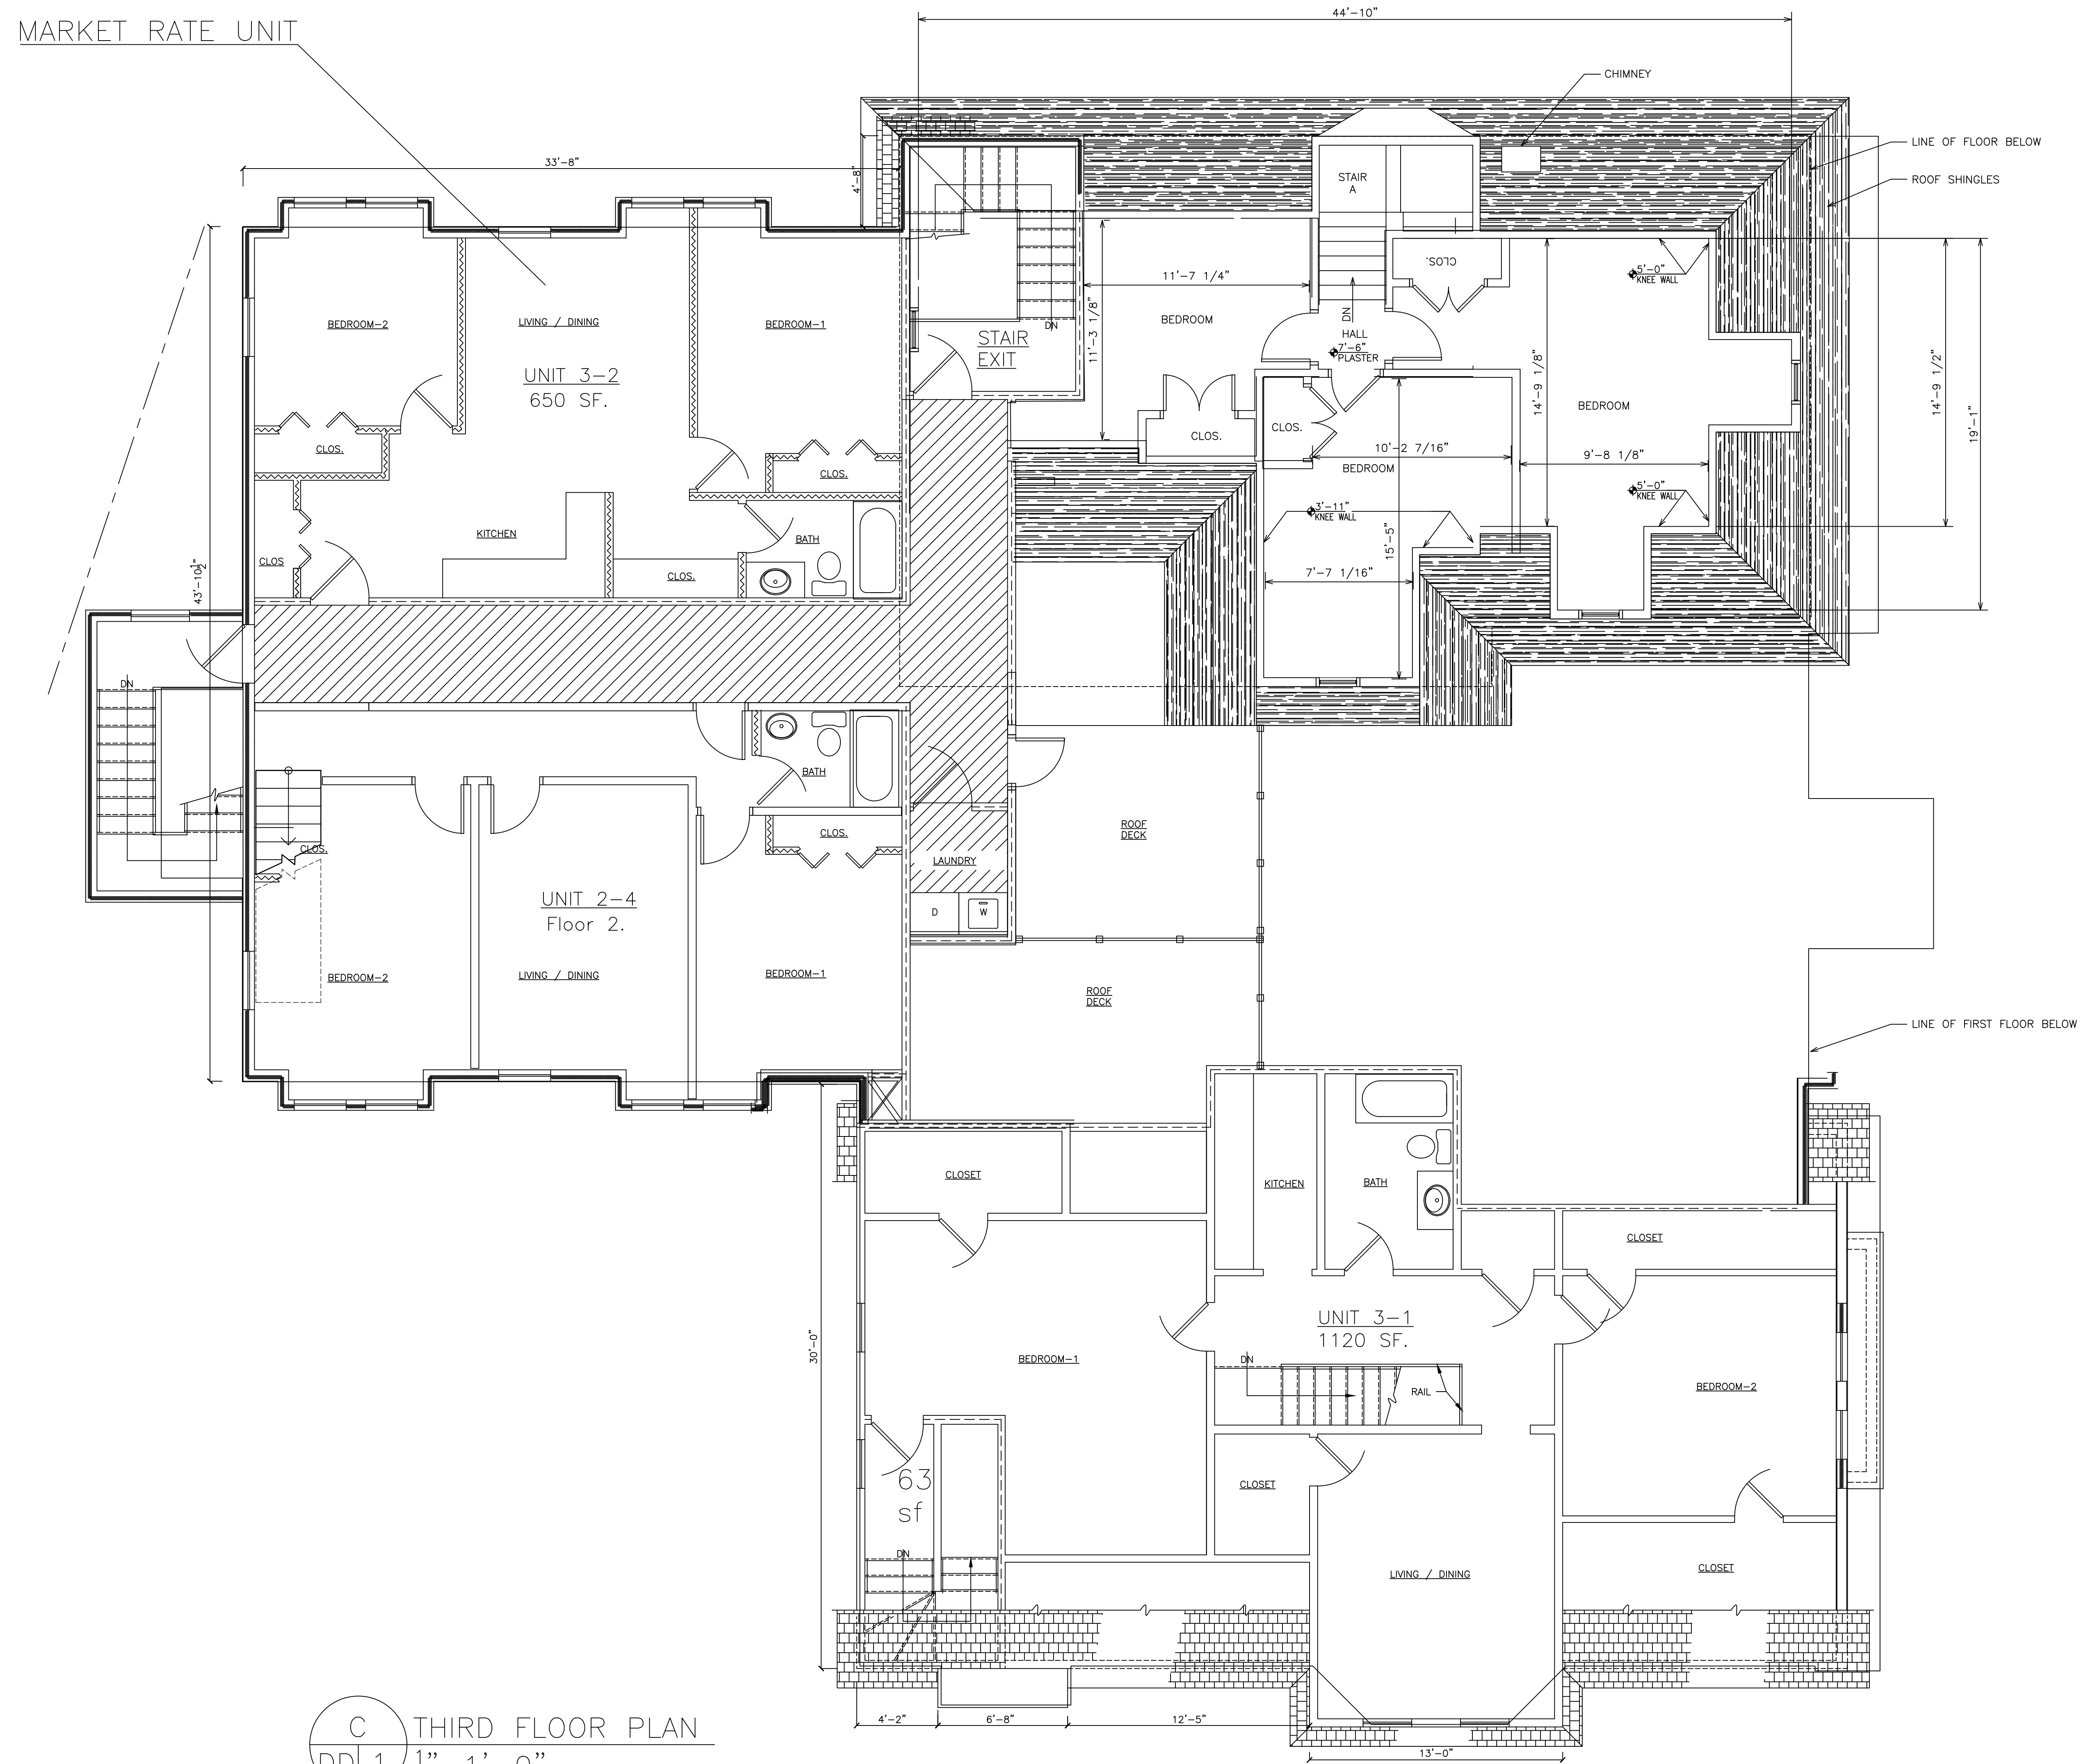

C THIRD FLOOR PLAN
DD 1 1/8" = 1'-0"