

Architectural Drawing List		
Sheet Number	Sheet Name	Sheet Issue Date

A-000	Cover Sheet	06/24/2019
C1	Existing Conditions Plan	12/04/2018
A-300	South & West Elevations	06/24/2019
A-301	North & East Elevations	06/24/2019
AV-1	Perspectives	06/24/2019
AV-2	Streetscape Perspectives	06/24/2019



PROJECT NAME

Good Gas Residences

PROJECT ADDRESS

345 Medford Street
Somerville, MA

CLIENT

**345 MEDFORD ST
LLC**

ARCHITECT



KHALSA

17 IVALOO STREET SUITE 400
SOMERVILLE, MA 02143
TELEPHONE: 617-591-8682 FAX:
617-591-2086

CONSULTANTS:

COPYRIGHT KDI © 2019
THESE DRAWINGS ARE NOW AND DO
REMAIN THE SOLE PROPERTY OF KHALSA
DESIGN INC. USE OF THESE PLANS OR ANY
FORM OF REPRODUCTION OF THIS DESIGN
IN WHOLE OR IN PART WITHOUT EXPRESS
WRITTEN CONSENT IS PROHIBITED AND
SHALL RESULT IN THE FULLEST EXTENT
OF PROSECUTION UNDER LAW

REGISTRATION

Project number	18150
Date	06/24/2019
Drawn by	ERS
Checked by	JSK
Scale	1" = 80'-0"


REVISIONS

No.	Description	Date

Cover Sheet

A-000

Good Gas Residences

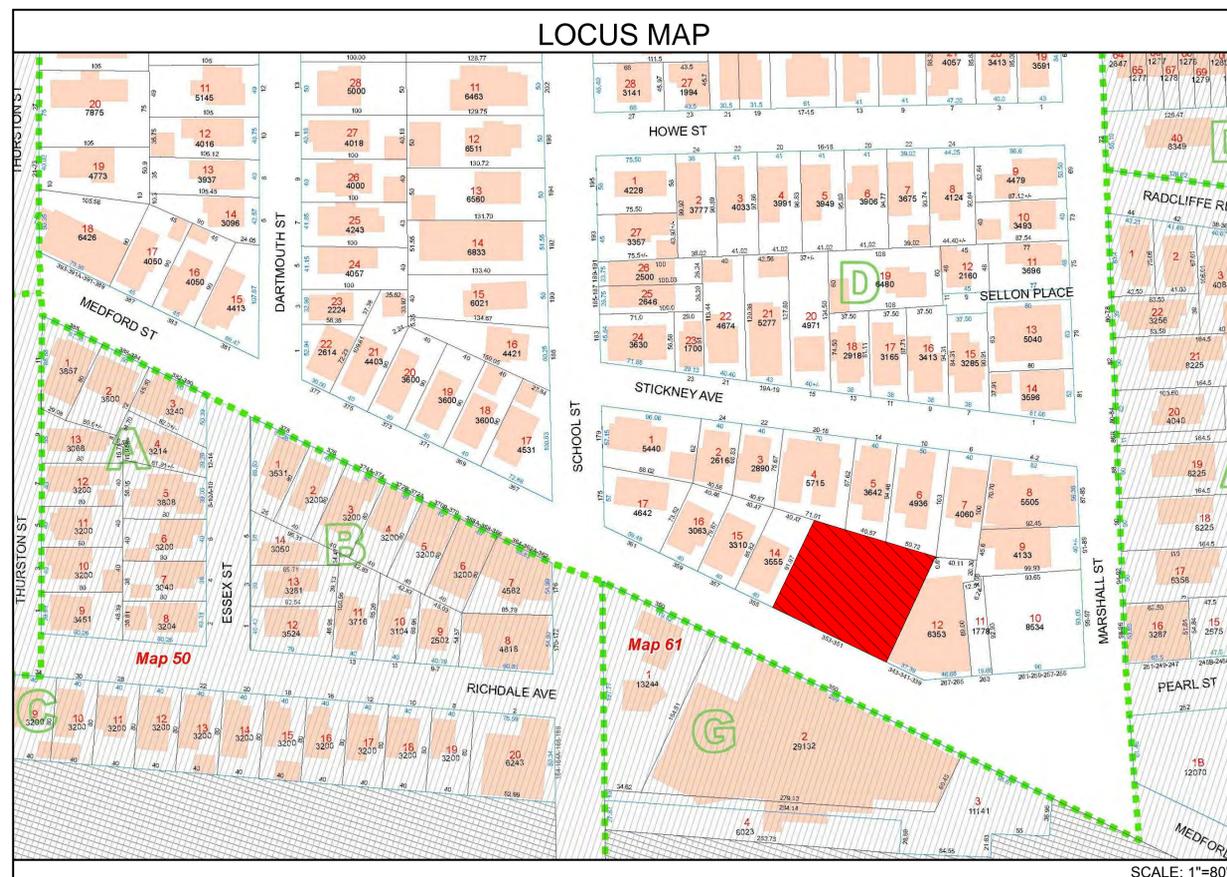

PROJECT: GOOD GAS RESIDENCES

PROJECT ADDRESS:
345 MEDFORD ST
SOMERVILLE, MASSACHUSETTS

ARCHITECT
KHALSA DESIGN INC.
ADDRESS:
17 IVALOO STREET, SUITE 400
SOMERVILLE, MA 02143

CLIENT
345 MEDFORD ST, LLC
ADDRESS:
PO BOX 3103121
NEWTON, MA 02461

Schematic Design: June 24, 2019

\\TKG-SERVER\Drawn\18150_Sassoon_345 Medford St_Good Gas\03 Drawings\00_ARCH_SD_ODD\Archive\2019\06\21\18150_345 Medford St\updated-neighborhood meeting comments.rvt

7/7/2020 10:18:32 AM



① South (Front) Elevation
1/8" = 1'-0"



② West (Left Side) Elevation
1/8" = 1'-0"

PROJECT NAME
Good Gas Residences

PROJECT ADDRESS
345 Medford Street
Somerville, MA

CLIENT
345 MEDFORD ST LLC

ARCHITECT
DESIGN

KHALSA

17 IVALOO STREET SUITE 400
SOMERVILLE, MA 02143
TELEPHONE: 617-591-8682 FAX:
617-591-2086

CONSULTANTS:

COPYRIGHT KDI © 2019
THESE DRAWINGS ARE NOW AND DO
REMAIN THE SOLE PROPERTY OF KHALSA
DESIGN INC. USE OF THESE PLANS OR ANY
FORM OF REPRODUCTION OF THIS DESIGN
IN WHOLE OR IN PART WITHOUT EXPRESS
WRITTEN CONSENT IS PROHIBITED AND
SHALL RESULT IN THE FULLEST EXTENT
OF PROSECUTION UNDER LAW

REGISTRATION

Project number	18150
Date	06/24/2019
Drawn by	ERS
Checked by	JSK
Scale	1/8" = 1'-0"

REVISIONS

No.	Description	Date

South & West Elevations

A-300
Good Gas Residences



① North (Rear) Elevation
1/8" = 1'-0"



② East (Right Side) Elevation
1/8" = 1'-0"

PROJECT NAME
Good Gas Residences

PROJECT ADDRESS
345 Medford Street
Somerville, MA

CLIENT
345 MEDFORD ST LLC

ARCHITECT
DESIGN

KHALSA

17 IVALOO STREET SUITE 400
SOMERVILLE, MA 02143
TELEPHONE: 617-591-8682 FAX:
617-591-2086

CONSULTANTS:

COPYRIGHT KDI © 2019
THESE DRAWINGS ARE NOW AND DO
REMAIN THE SOLE PROPERTY OF KHALSA
DESIGN INC. USE OF THESE PLANS OR ANY
FORM OF REPRODUCTION OF THIS DESIGN
IN WHOLE OR IN PART WITHOUT EXPRESS
WRITTEN CONSENT IS PROHIBITED AND
SHALL RESULT IN THE FULLEST EXTENT
OF PROSECUTION UNDER LAW

REGISTRATION

Project number	18150
Date	06/24/2019
Drawn by	ERS
Checked by	JSK
Scale	1/8" = 1'-0"

REVISIONS

No.	Description	Date

North & East
Elevations

A-301
Good Gas Residences



PROJECT NAME

Good Gas Residences

PROJECT ADDRESS

345 Medford Street
Somerville, MA

CLIENT

**345 MEDFORD ST
LLC**

ARCHITECT



17 IVALOO STREET SUITE 400
SOMERVILLE, MA 02143
TELEPHONE: 617-591-8682 FAX:
617-591-2086

CONSULTANTS:

COPYRIGHT KDI © 2019
THESE DRAWINGS ARE NOW AND DO
REMAIN THE SOLE PROPERTY OF KHALSA
DESIGN INC. USE OF THESE PLANS OR ANY
FORM OF REPRODUCTION OF THIS DESIGN
IN WHOLE OR IN PART WITHOUT EXPRESS
WRITTEN CONSENT IS PROHIBITED AND
SHALL RESULT IN THE FULLEST EXTENT
OF PROSECUTION UNDER LAW

REGISTRATION

Project number 18150
Date 06/24/2019
Drawn by ERS
Checked by JSK
Scale

REVISIONS

No.	Description	Date

Perspectives

AV-1

Good Gas Residences

