


SITE PLAN LEGEND

- PROPERTY LINE
- SETBACK LINE
- BUILDING FOOTPRINT

**TROIKA**  
 STUDIO TROIKA.COM  
 15 Channel Center Street  
 Boston, MA 02210  
 p. 857.991.1021




- CONSULTANTS
- AHA (MEFP) ENGINEERS**  
 18 TREMONT STREET, SUITE 1040  
 BOSTON, MA 02210  
 (781) 372 - 3044
  - DCI (CIVIL) ENGINEERS**  
 120 MIDDLESEX AVE. #20  
 SOMERVILLE, MA 02145  
 (617) 776 - 3350
  - H+O (STRUCTURAL) ENGINEER**  
 51 MELCHER ST. FL 1  
 BOSTON, MA 02210  
 (617) 361 - 5285
  - MERRITT CHASE (LANDSCAPE ARCHITECTS)**  
 158 46TH STREET  
 PITTSBURGH, PA 15201  
 (412) 254 - 8040
  - NORTHSTAR OWNERS PROJ. SERVICES**  
 1050 MASSACHUSETTS AVE  
 CAMBRIDGE, MA 02138

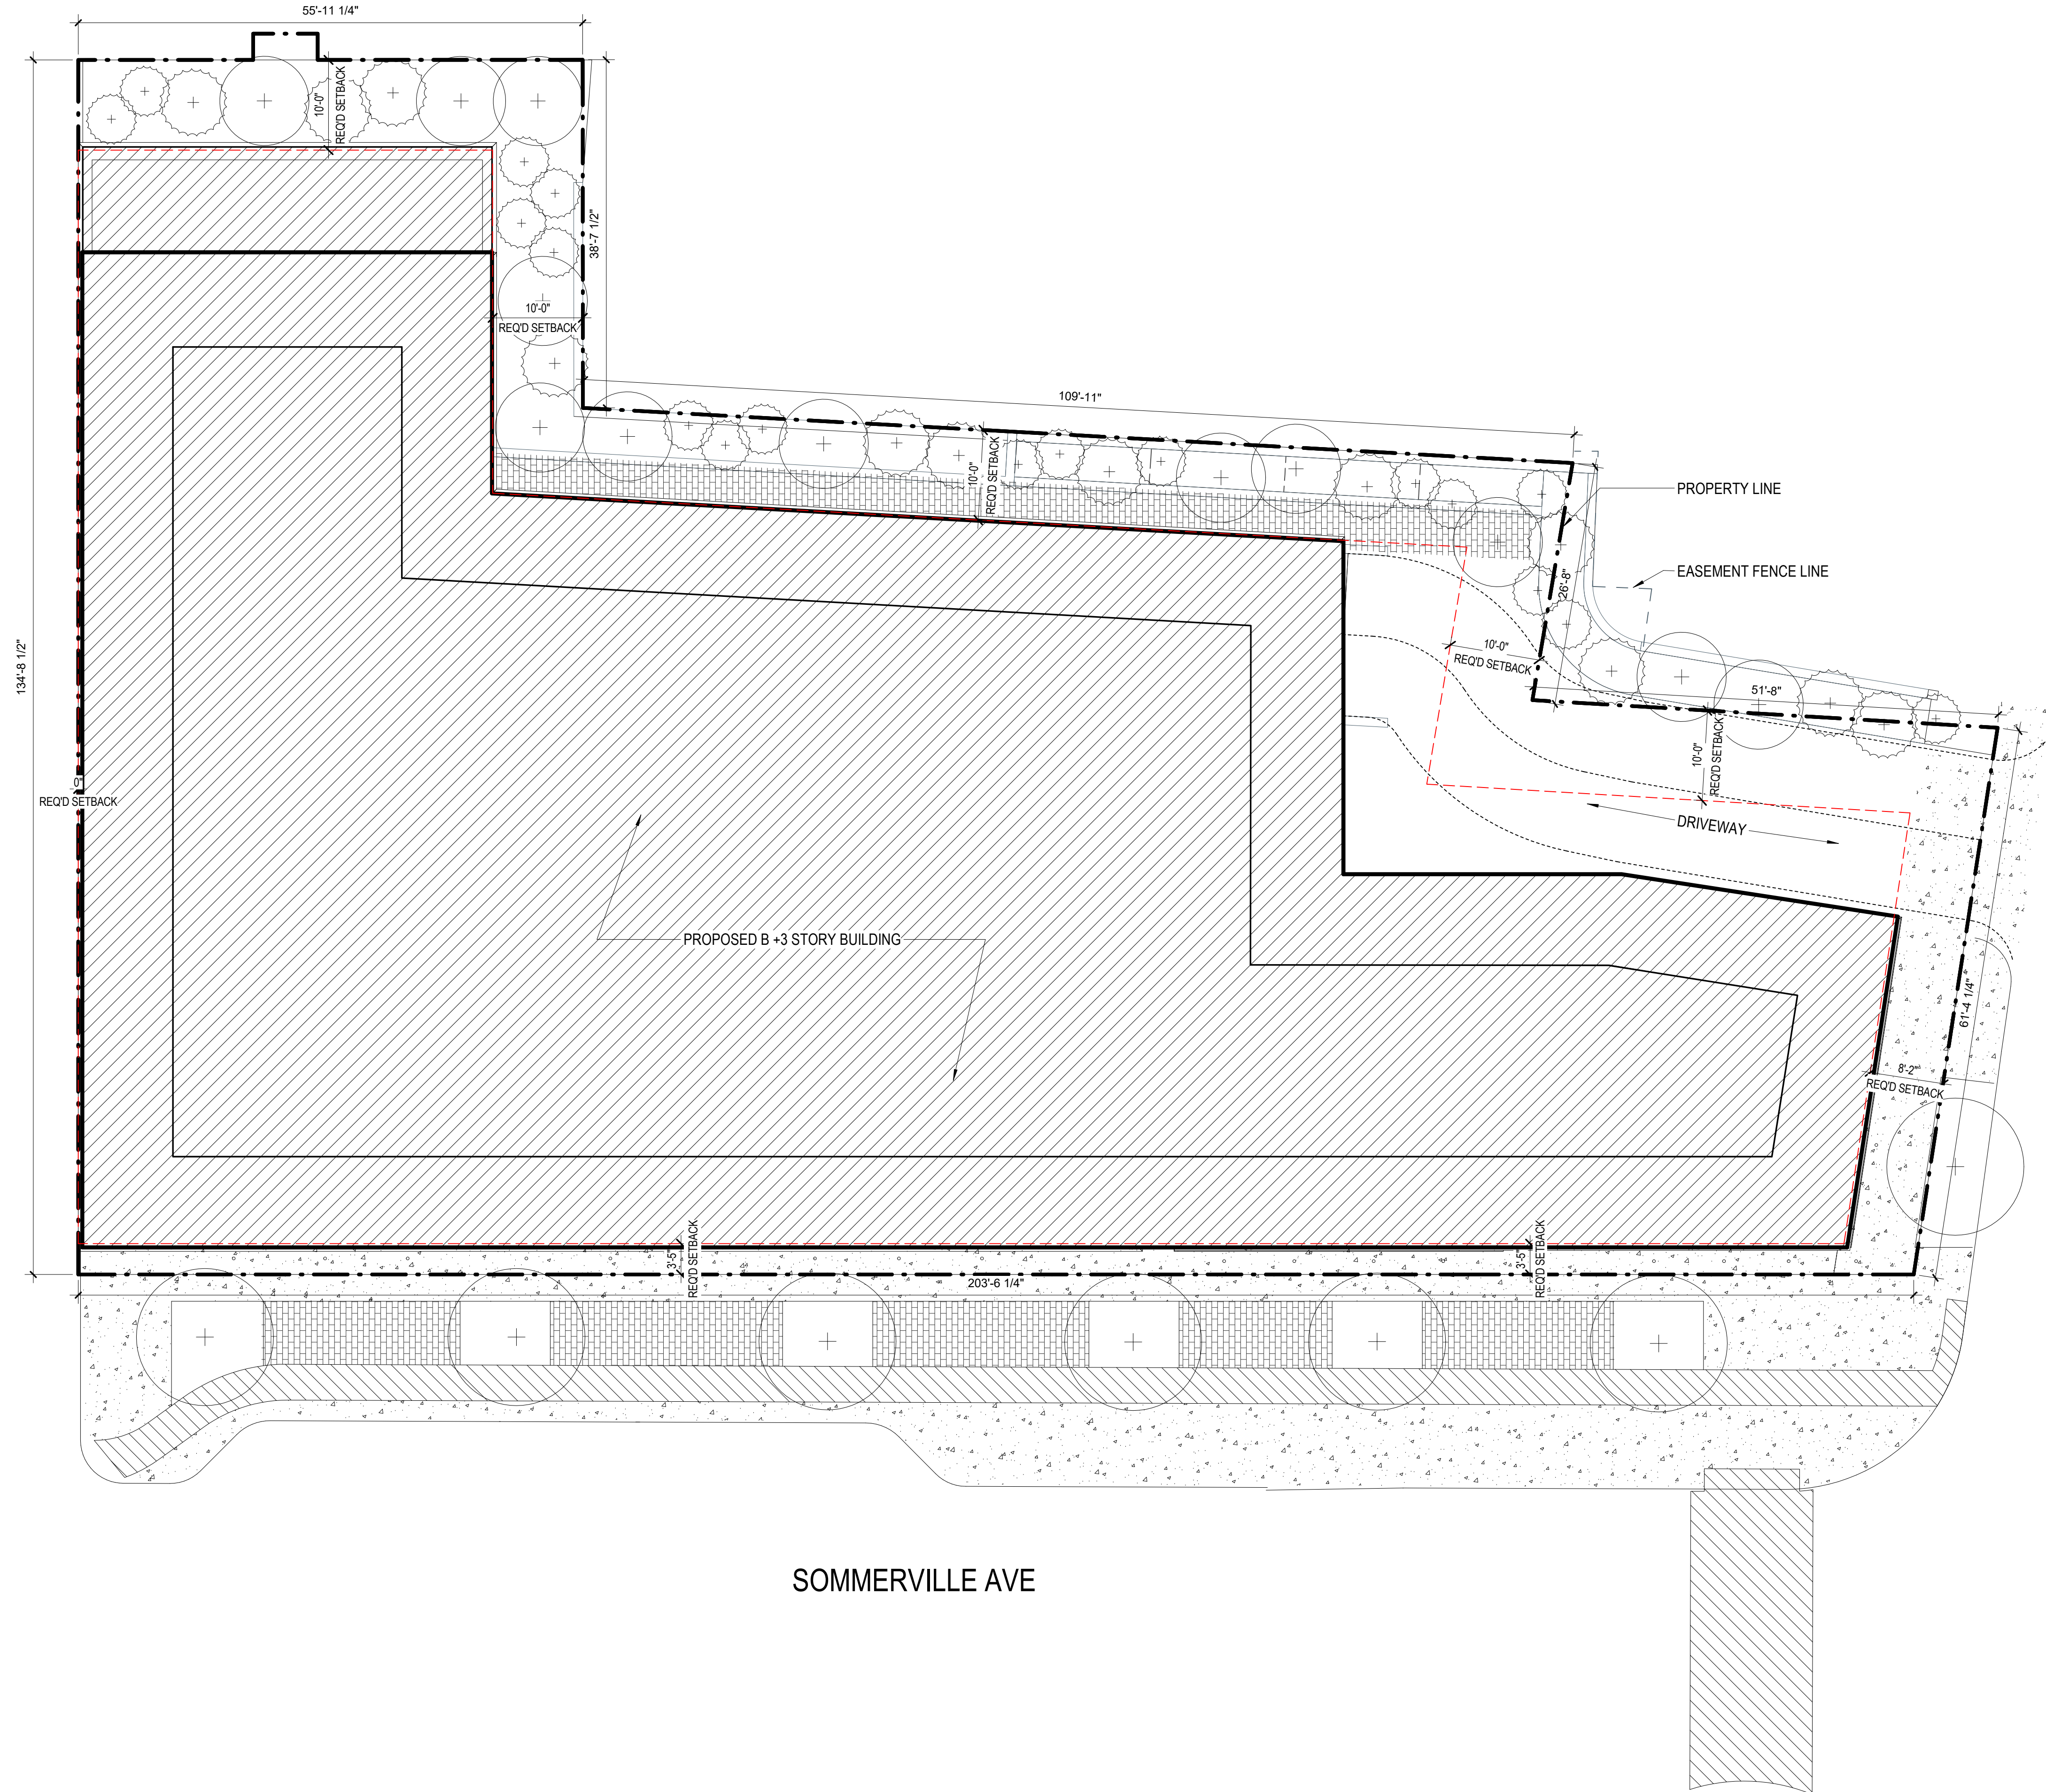

SPRING STREET

SOMERVILLE AVE

STAMP

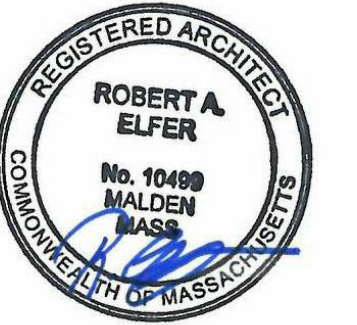

REVISIONS

#	DESCRIPTION	DATE

NOTES  
 THIS DOCUMENT, AS AN INSTRUMENT OF SERVICE, IS THE SOLE PROPERTY OF STUDIO TROIKA. ITS USE BY THE OWNER FOR OTHER PROJECTS OR FOR COMPLETION OF THIS PROJECT BY OTHERS IS STRICTLY FORBIDDEN. DISTRIBUTION IN CONNECTION WITH THIS PROJECT SHALL NOT BE CONSIDERED AS PUBLICATION IN VIOLATION OF THE DESIGNER'S RIGHTS. FOR DESIGN PURPOSES ONLY & NOT FOR CONSTRUCTION. UNLESS LABELED 100% CONSTRUCTION DOCUMENTS. VERIFY ALL DIMENSIONS IN FIELD. ©2019, STUDIO TROIKA.

PROJECT TITLE  
**599 SOMERVILLE AVE**  
 599 Somerville Ave, Somerville, MA

PHASE  
**DEVELOPMENT REVIEW APPLICATION**

DRAWING TITLE  
**SITE PLAN**

PROJECT NUMBER: 4330.20  
 DATE: 09.02.2021  
 DRAWN BY: Author  
 CHECKED BY: Checker

SCALE: 1" = 10'-0"

1 SITE PLAN - PROJECT NORTH  
 1" = 10'-0"

