



ATTIC FLOOR PLAN

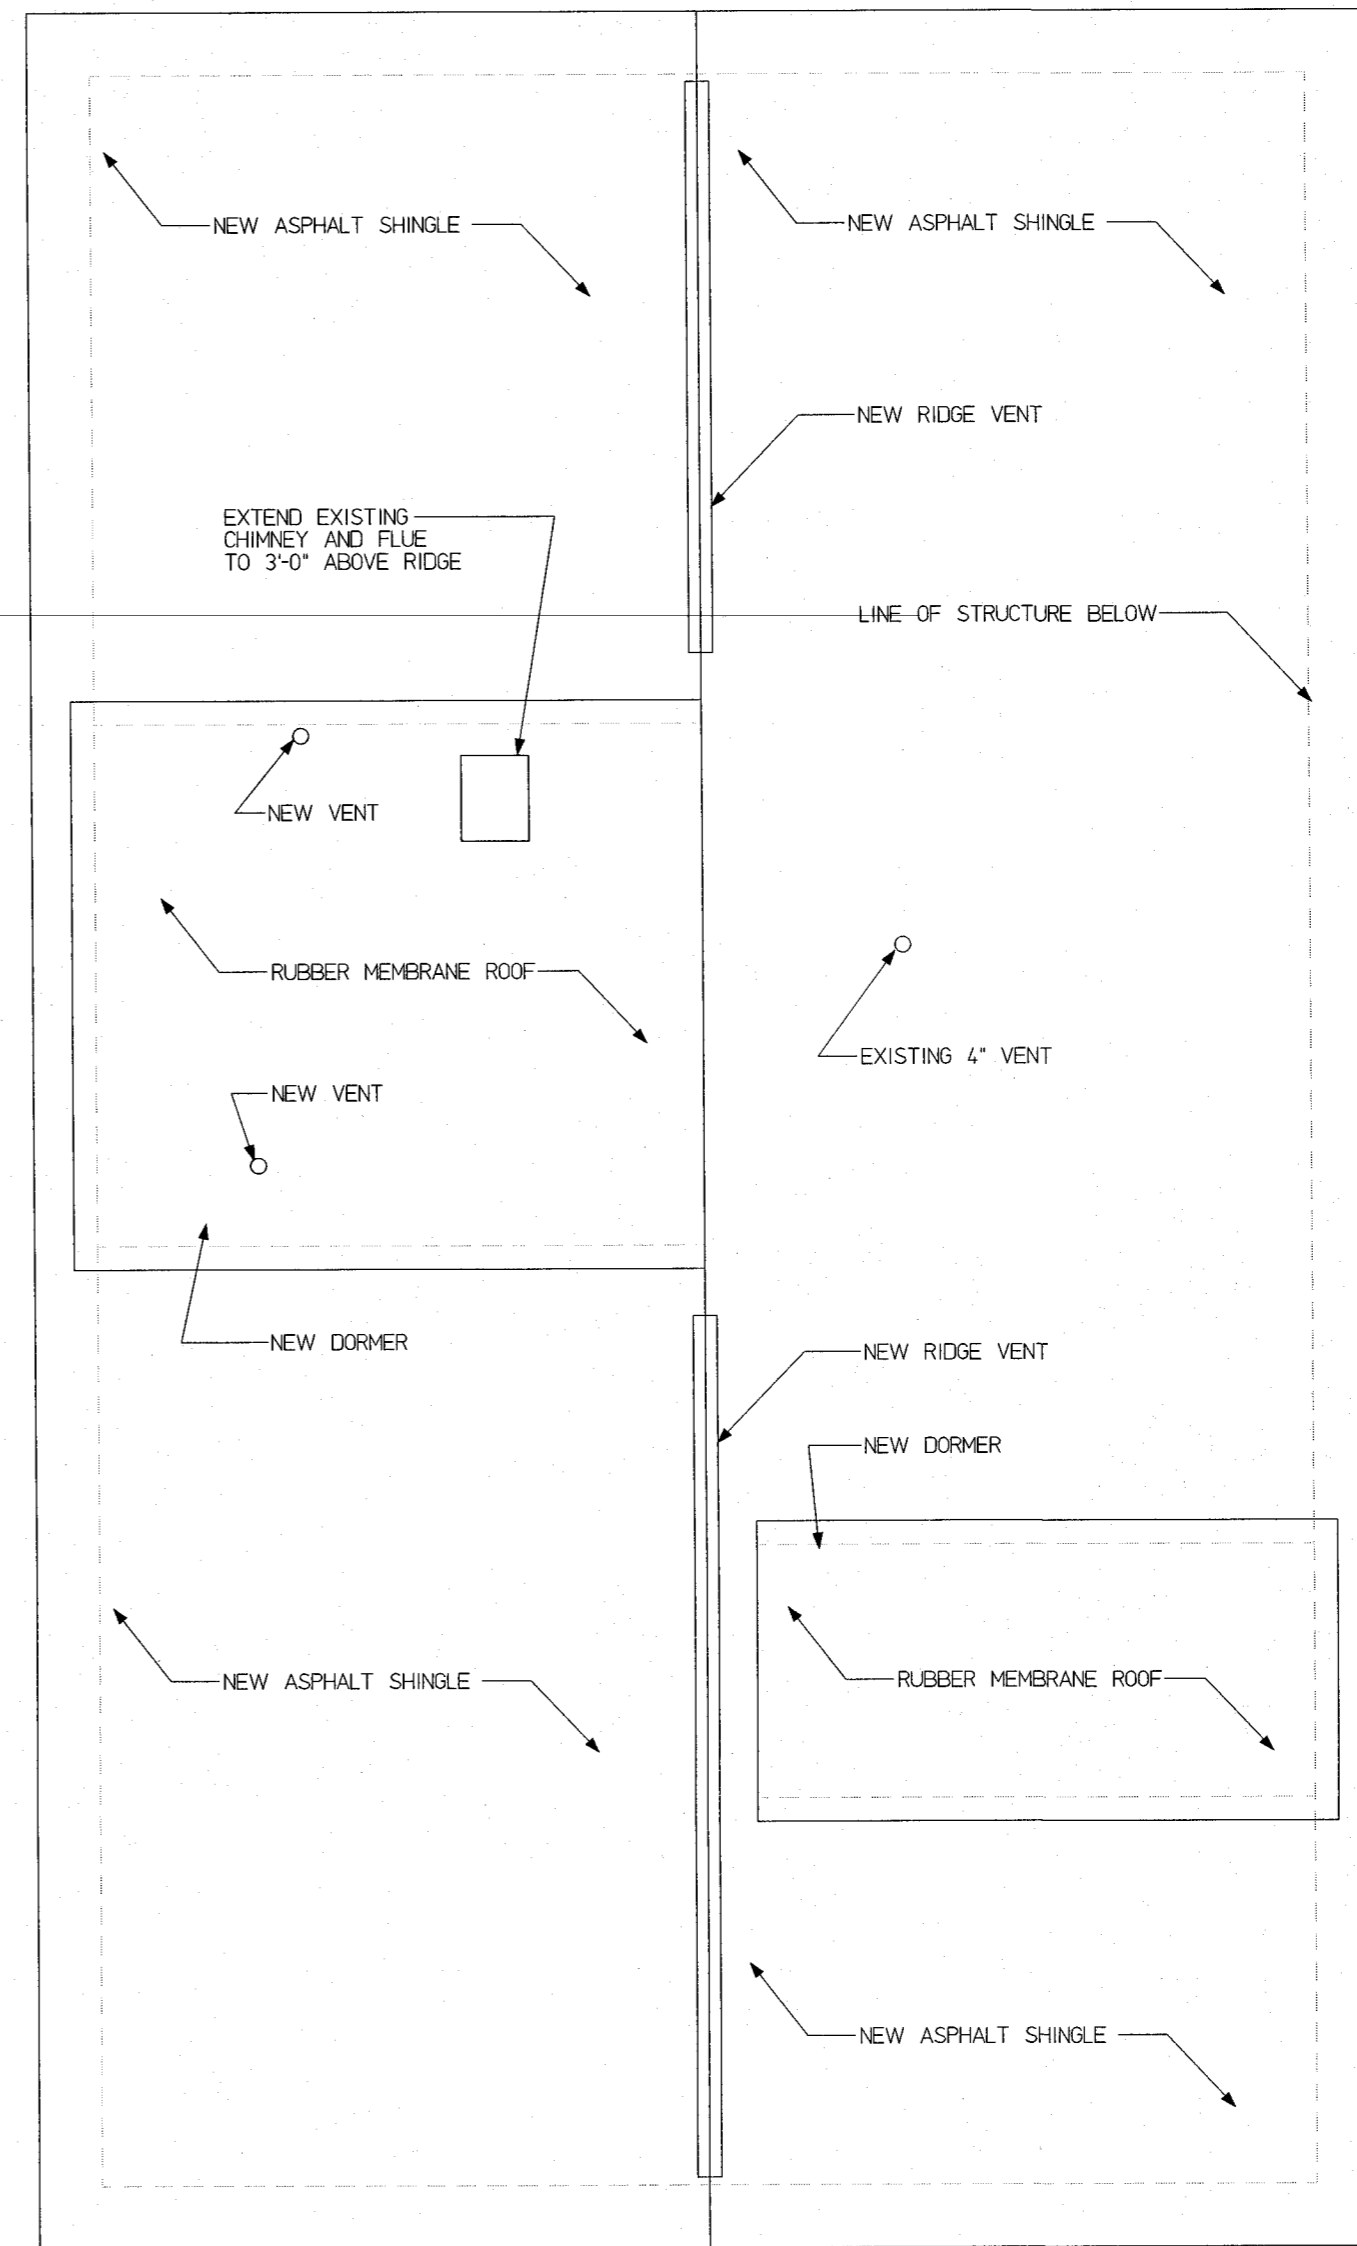

ROOF PLAN

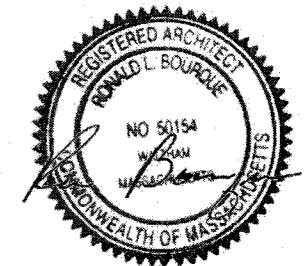

**Bourque Design**  
 Architectural Design from  
 Conception to Construction  
 Real Estate, Architect  
 JMA, NCARB, CS, LEED OA  
 rbouque@bourquedesign.com  
 781-238-6444  
 9 Moore Street, William, MA 01953

Client Name:  
**Residential Addition for  
 Claire and Andrew Kennedy**  
 9 Irvington Road, Somerville, MA

Sheet Title:  
**ATTIC AND ROOF  
 PLANS**

Sheet:  
**A1**  
 of 7