

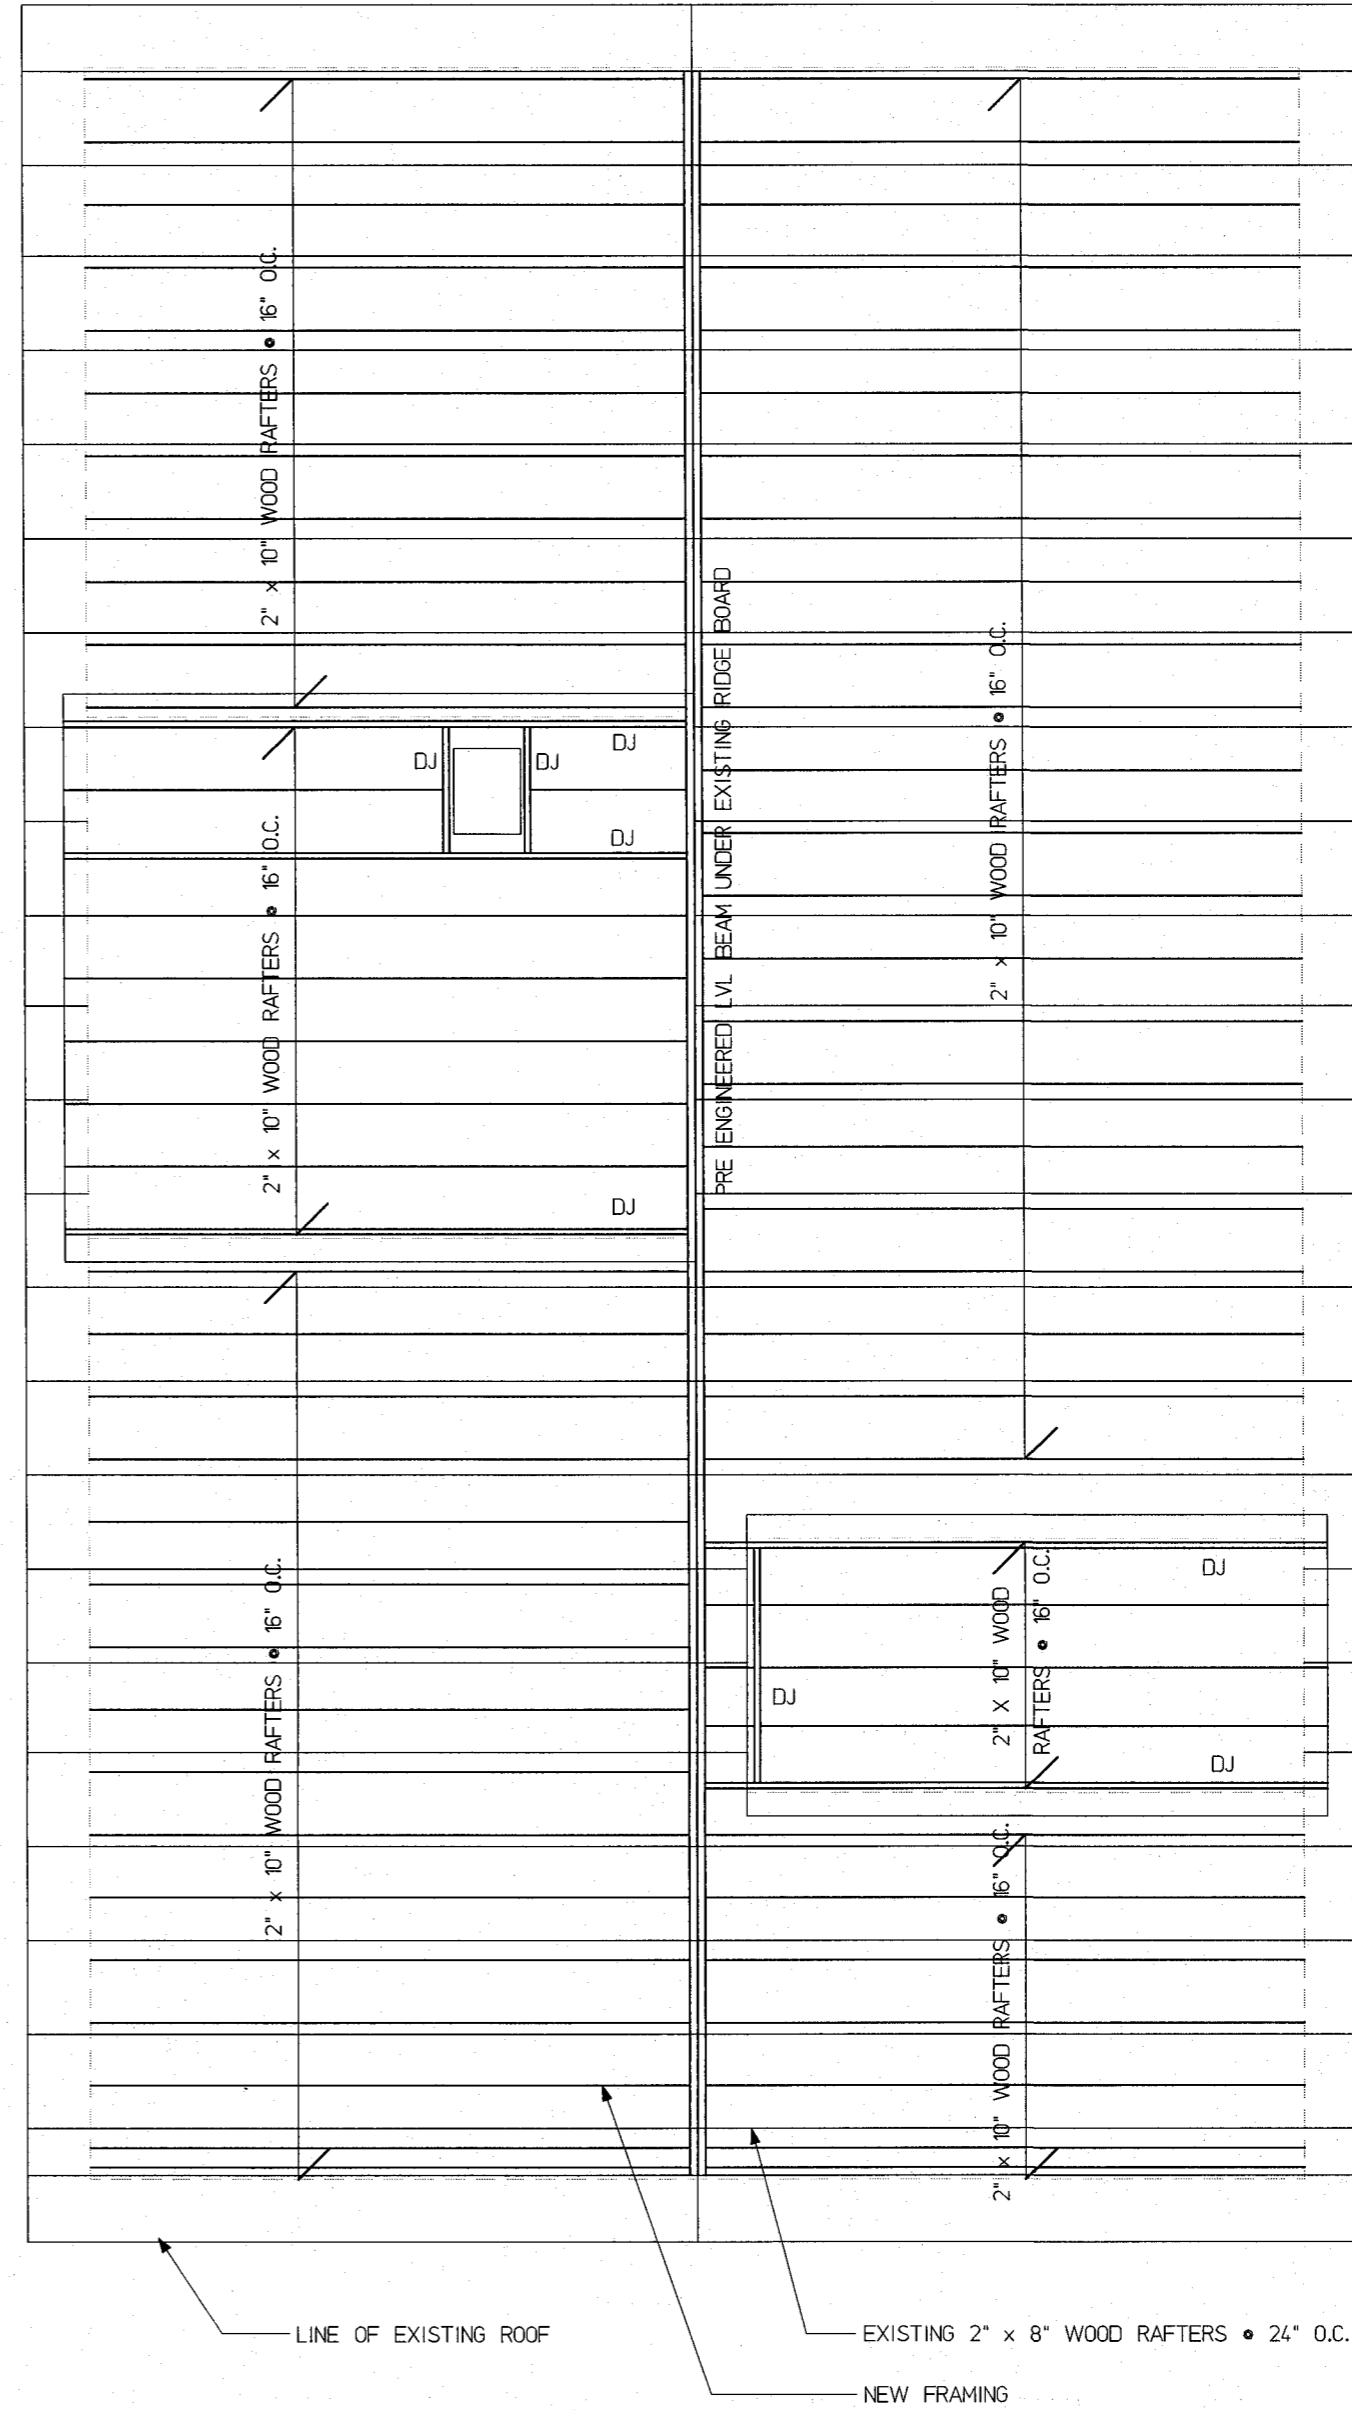


ATTIC FRAMING PLAN

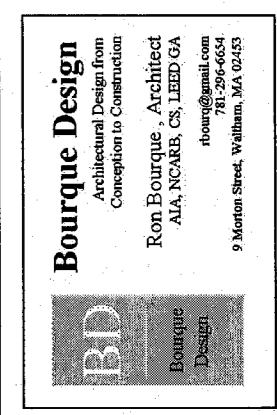

ROOF FRAMING PLAN

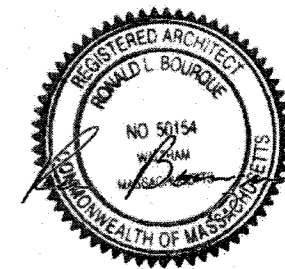

Client Name:
 Residential Addition for
 Claire and Andrew Kennedy
 9 Irvington Road, Somerville, MA

Sheet Title:
 ATTIC AND ROOF
 FRAMING PLANS

Sheet:
 A2
 of 7

THIS DOCUMENT IS AN INSTRUMENT OF SERVICE AND REMAINS THE EXCLUSIVE PROPERTY OF BOURQUE DESIGN AND MAY NOT BE REPRODUCED WITHOUT PRIOR WRITTEN CONSENT.

RECEIVED
 S.P.C.D. AND
 PLANNING DEPT.
 2013 MAR -7 PM 2:04