


RECEIVED  
S.P.C.D. AND  
PLANNING DEPT.

2013 DEC 17 PM 2:15

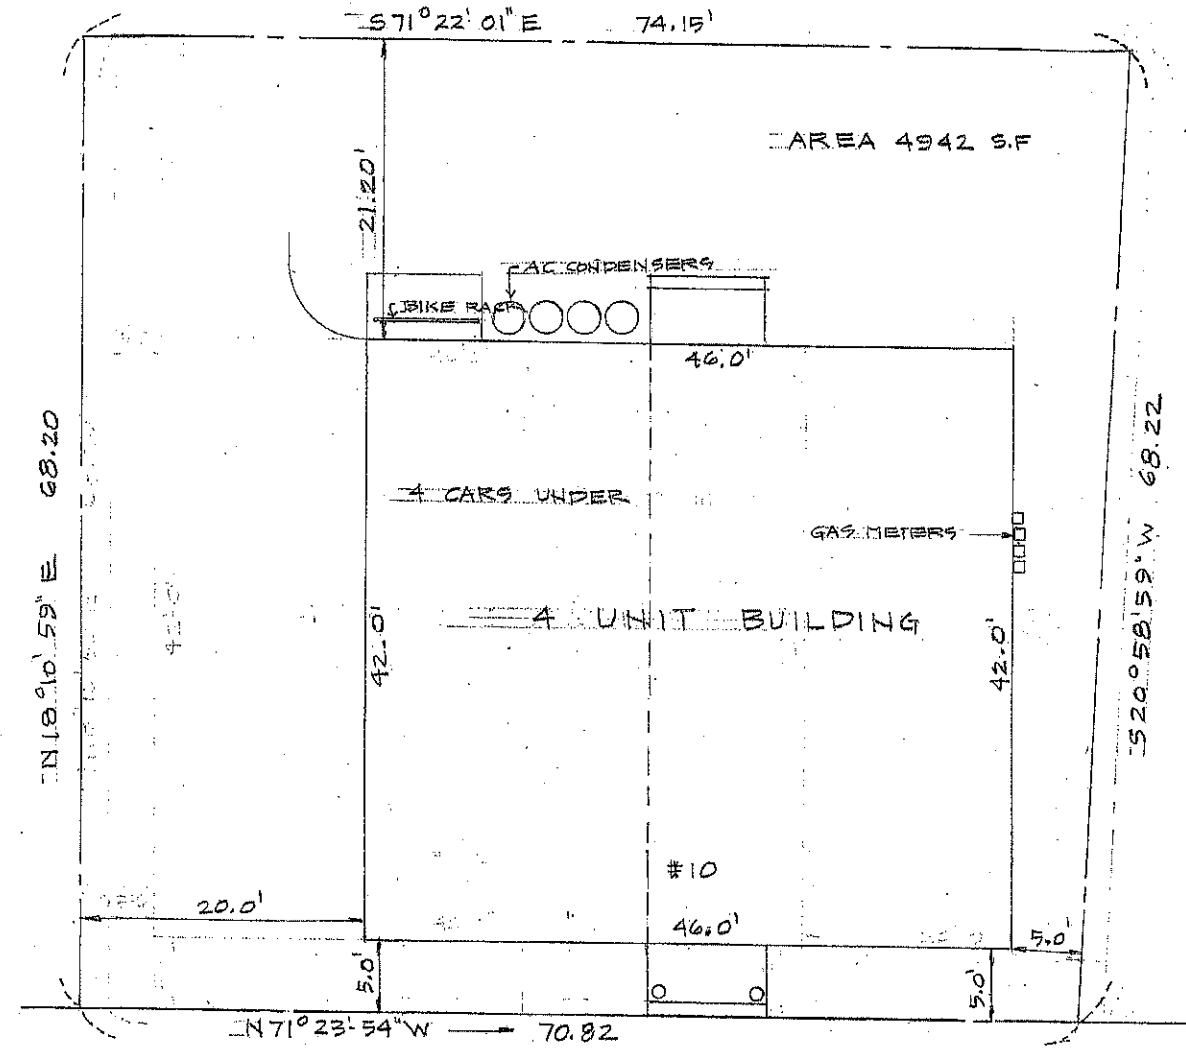

ALLEN COURT

SCALE 1/8" = 1'-0"



PLAN OF LAND  
IN  
SOMERVILLE MA

SCALE 1/8" = 1'-0"	RESIDENTIAL DESIGNS BY
DATE 7-2013	ROBERT M. CONNELL
CI	22 NORTH ST. WILMINGTON MA
	FOR
	EMERY HOMES
	10 ALAN COURT SOMERVILLE MA
CI	


TO VARY CORNER SQUARES FOR  
 EMERY HOMES  
 4 UNIT BUILDING FOR  
 ALAN COURT

22 NORTH ST. WILMINGTON MA  
 ROBERT M. CONNELL  
 RESIDENTIAL DESIGNER BY

A  
 SCALE 1/4"=1'-0"

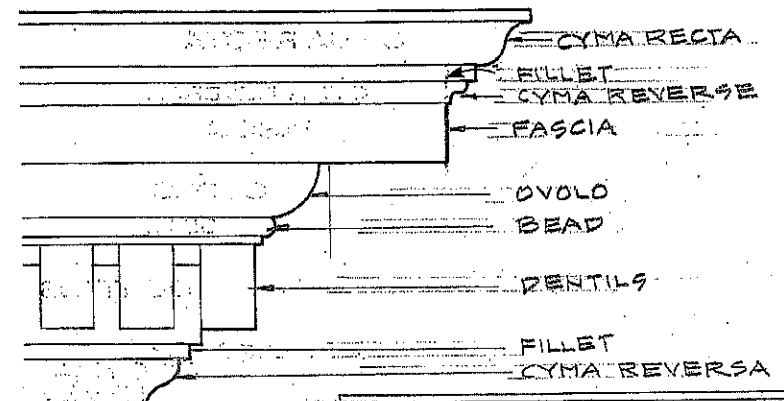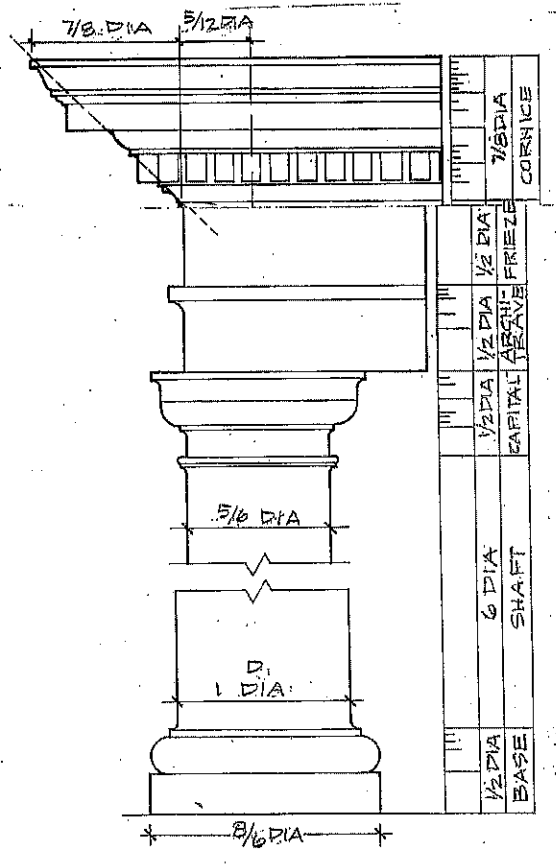

RECEIVED  
 S.P.C.D. AND  
 PLANNING DEPT.  
 2013 DEC 17 PM 2:15

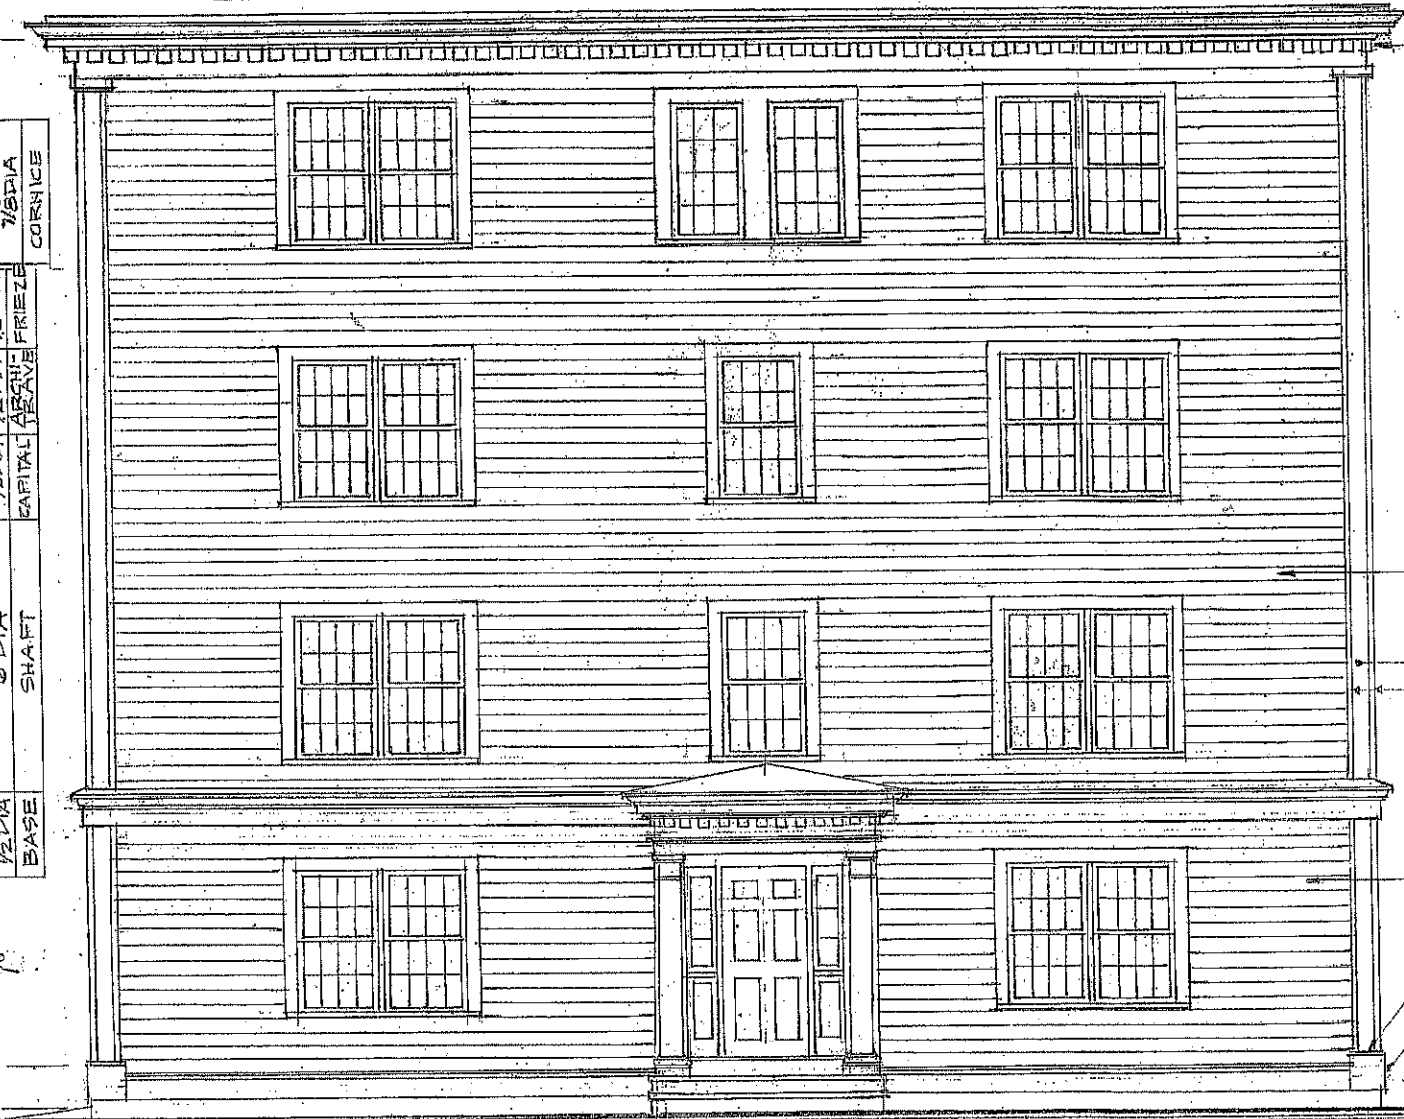

EXPOSED DENTIL MOULDING  
 H 920

HARD PLANK SIDING  
 4" EXPOSURE

1" X 12" CORNER BOARDS  
 1" X 12" TRIM BOARDS

HARD PLANK SIDING  
 6" EXPOSURE

1" X 14" X 14" BASE

FRONT ELEVATION  
 SCALE 1/4"=1'-0"

SCALE 1/4"=1'-0"  
 DATE 11-2013  
 A1  
 RESIDENTIAL DESIGNS BY  
 ROBERT M. CONNELL  
 22 NORTH ST. WILMINGTON MA  
 4 UNIT BUILDING FOR  
 EMERY HOMES  
 10 ALAN COURT SOMERVILLE MA


A  
DATE  
SCALE 1/4"=1'-0"

22 NORTH ST. WILMINGTON MA  
ROBERT M. CONNELL  
RESIDENTIAL DESIGNS BY

FOR SHILDUB THRU 4  
EMERY HOMES  
10 ALAN COURT SOMERVILLE MA

A

RECEIVED  
S.P.C.D. AND  
PLANNING DEPT.  
2013 DEC 17 PM 2:15

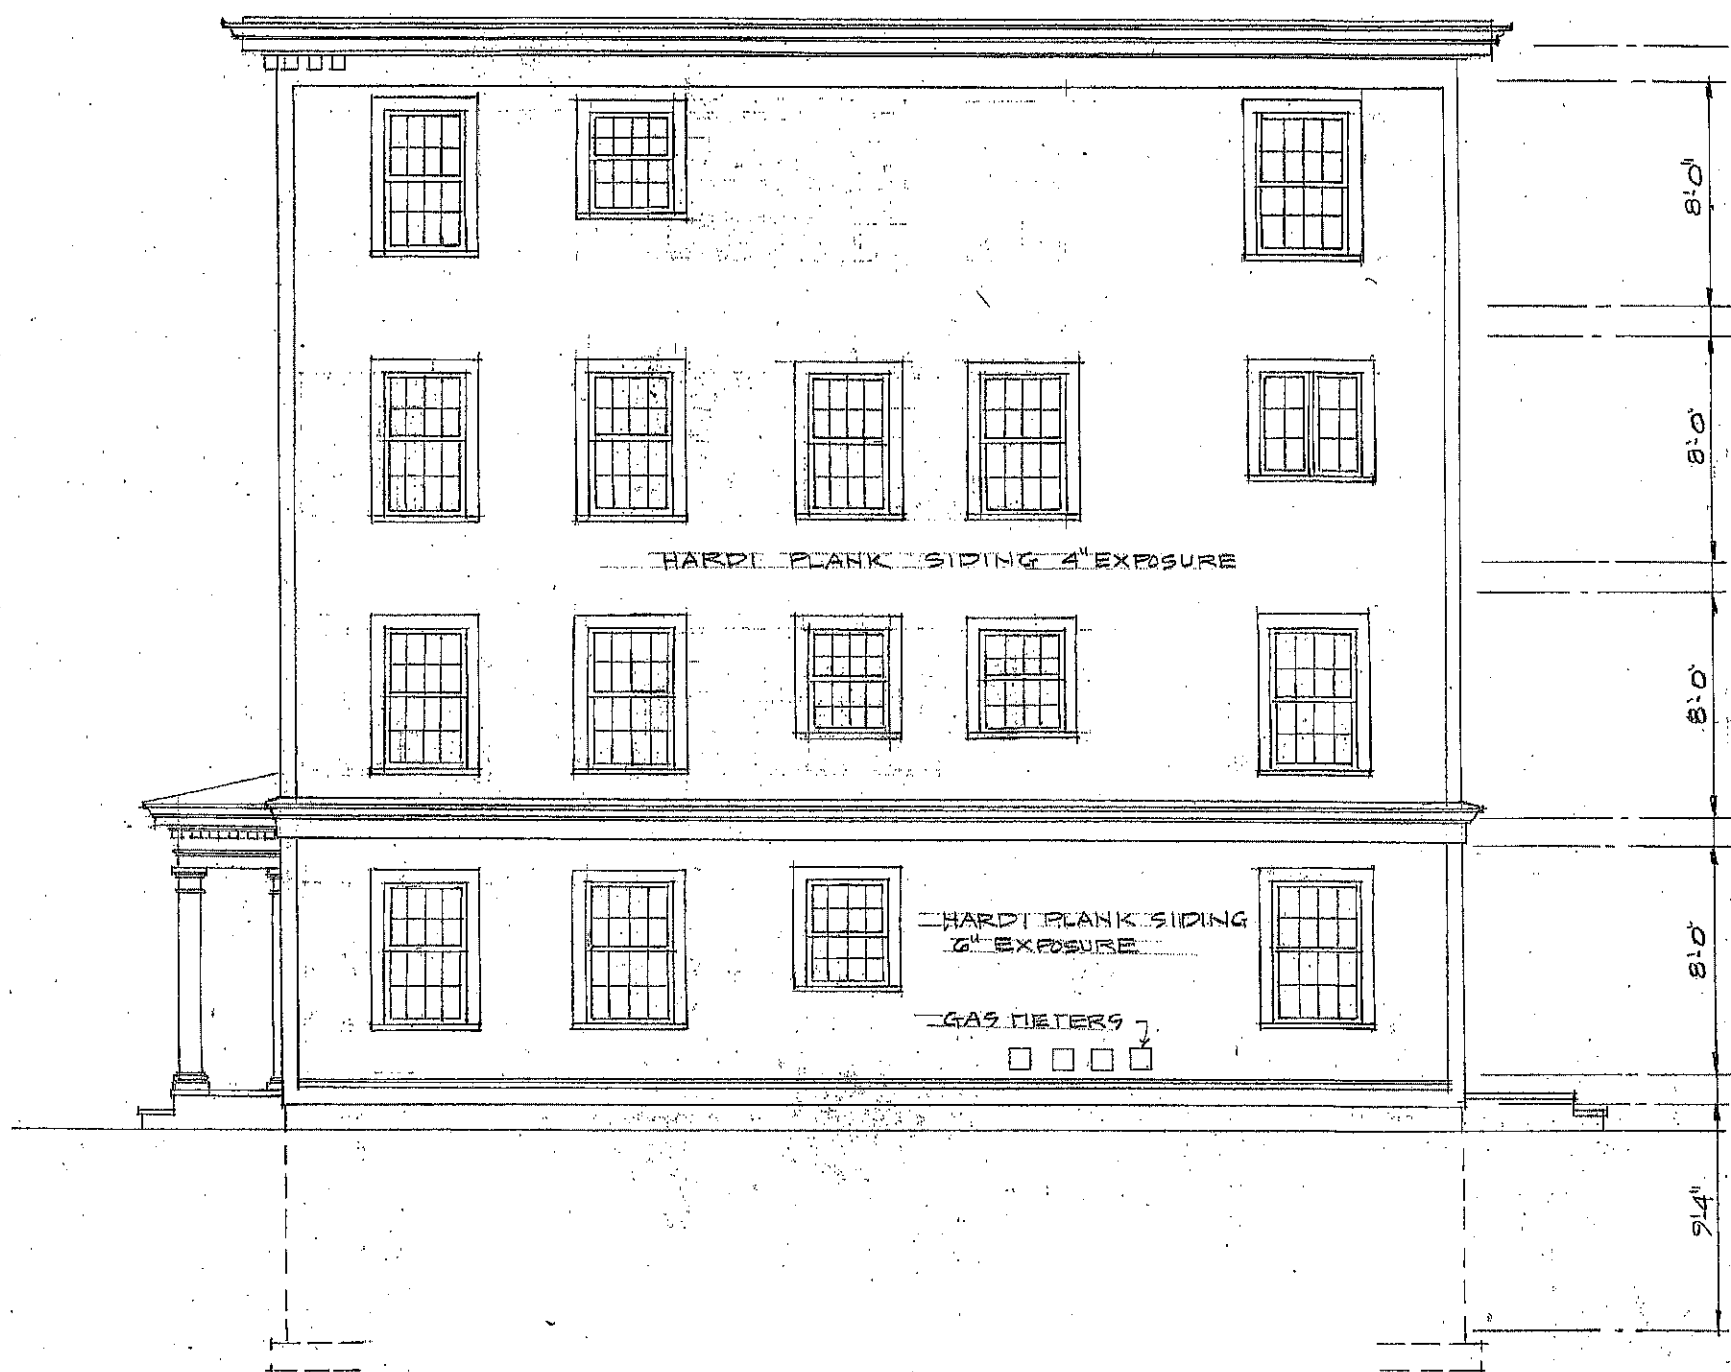

RIGHT SIDE ELEVATION  
SCALE 1/4"=1'-0"

SCALE 1/4"=1'-0"  
DATE 11-20-2013  
AZ

RESIDENTIAL DESIGNS BY  
ROBERT M. CONNELL  
22 NORTH ST. WILMINGTON MA


4 UNIT BUILDING FOR  
EMERY HOMES  
10 ALAN COURT SOMERVILLE MA

AZ

10 VIAN COURT SOMERVILLE MA  
EMERY HOMES  
4 UNIT BUILDING FOR

22 NORTH ST. WILMINGTON MA  
ROBERT M. CONNELL  
RESIDENTIAL DESIGNER BY

A  
DATE  
SCALE 1/4"=1'-0"

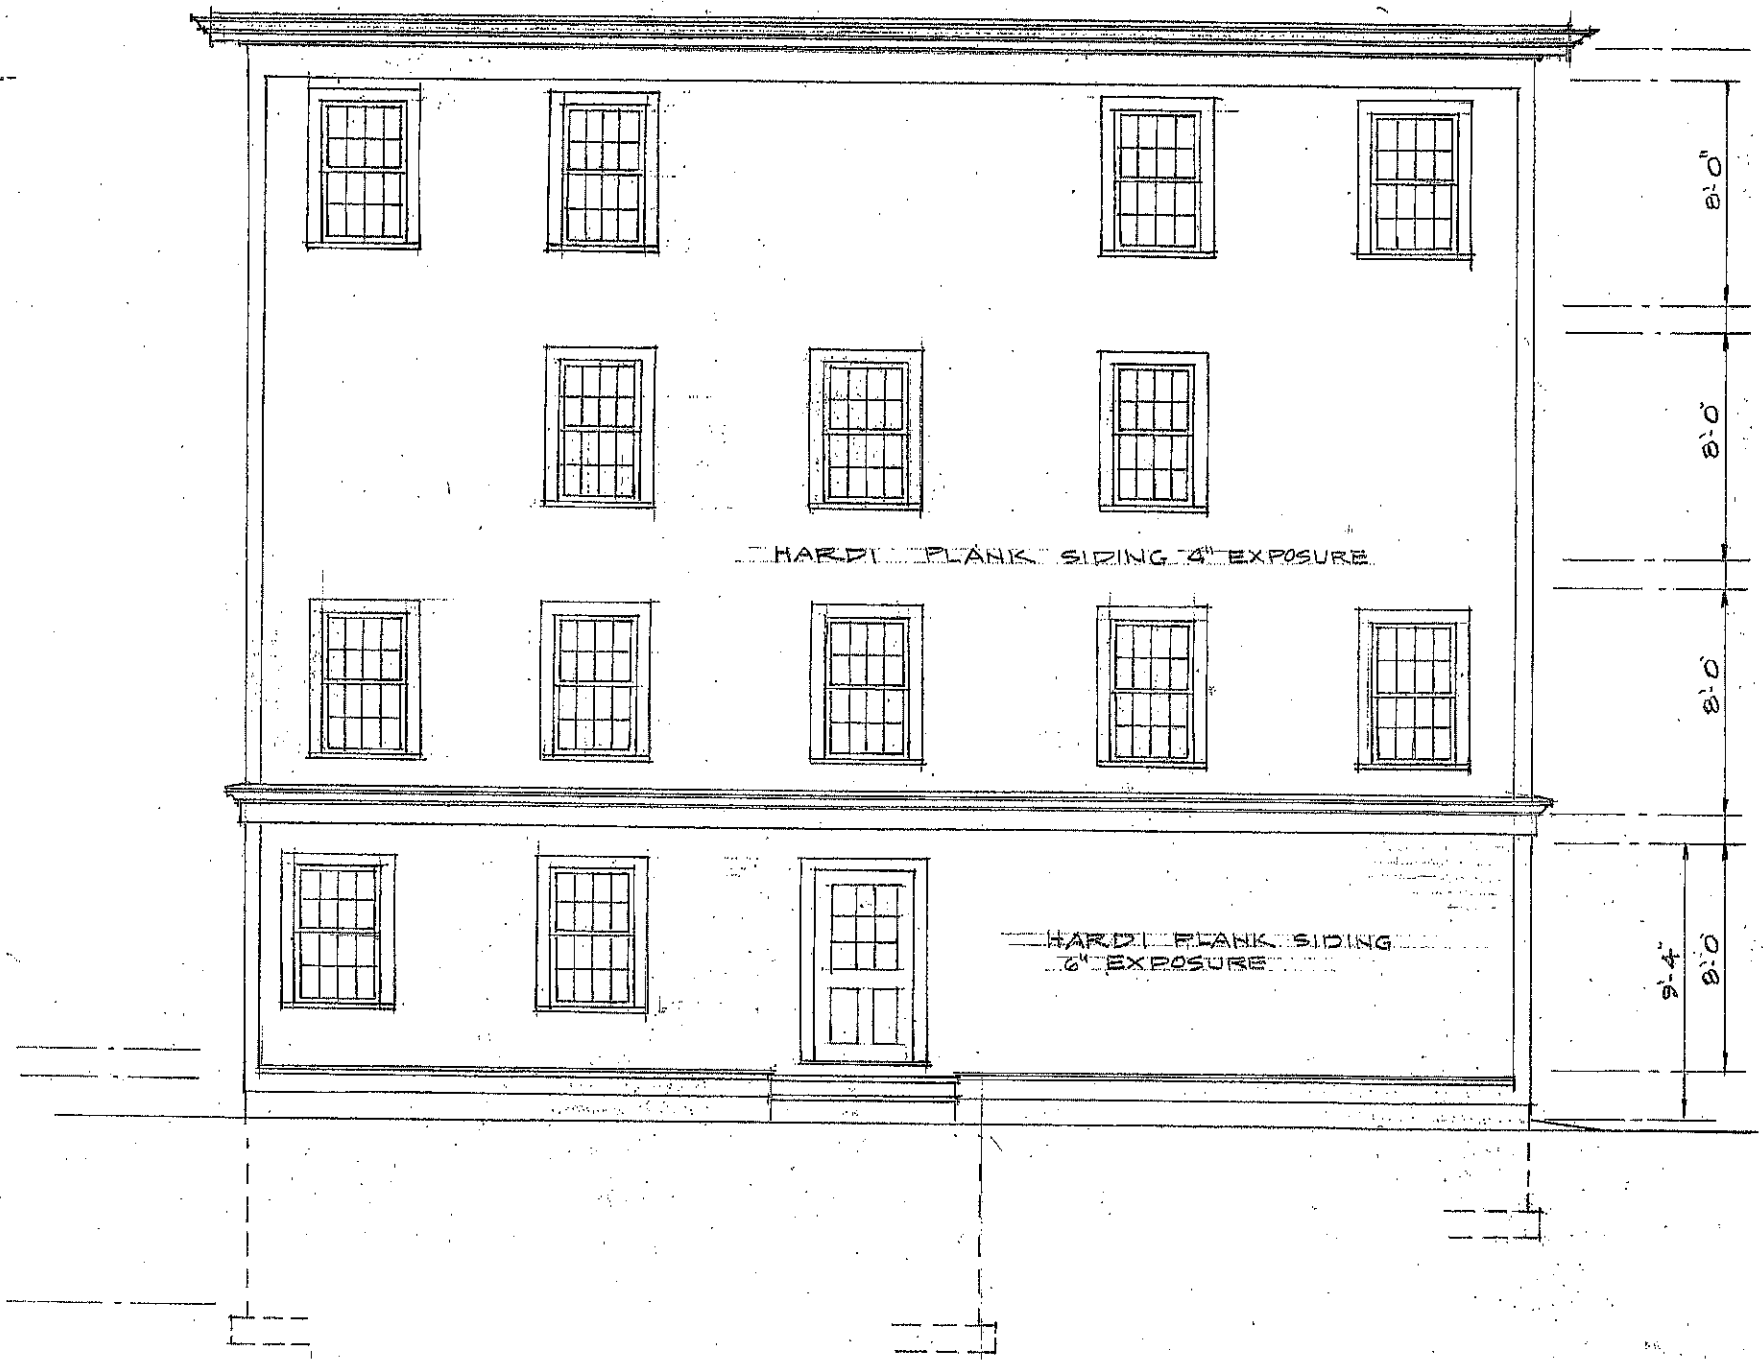


4 UNIT BUILDING FOR  
EMERY HOMES  
10 ALAN COURT SOMERVILLE MA

RESIDENTIAL DESIGNER BY  
ROBERT M. CONNELL  
22 NORTH ST. WILMINGTON MA

A3  
SCALE 1/4"=1'-0"  
DATE 11-20-2013  
A3

A  
 TO VARY CORNER SOMERVILLE MA  
 EMERY HOMES  
 A UNIT BUILDING FOR  
 22 NORTH ST. WILMINGTON MA  
 ROBERT M. CONNELL  
 RESIDENTIAL DESIGNER BY  
 DATE  
 SCALE 1/4"=1'-0"  
 A

RECEIVED  
 S.P.C.D. AND  
 PLANNING DEPT.  
 2013 DEC 17 PM 2:15

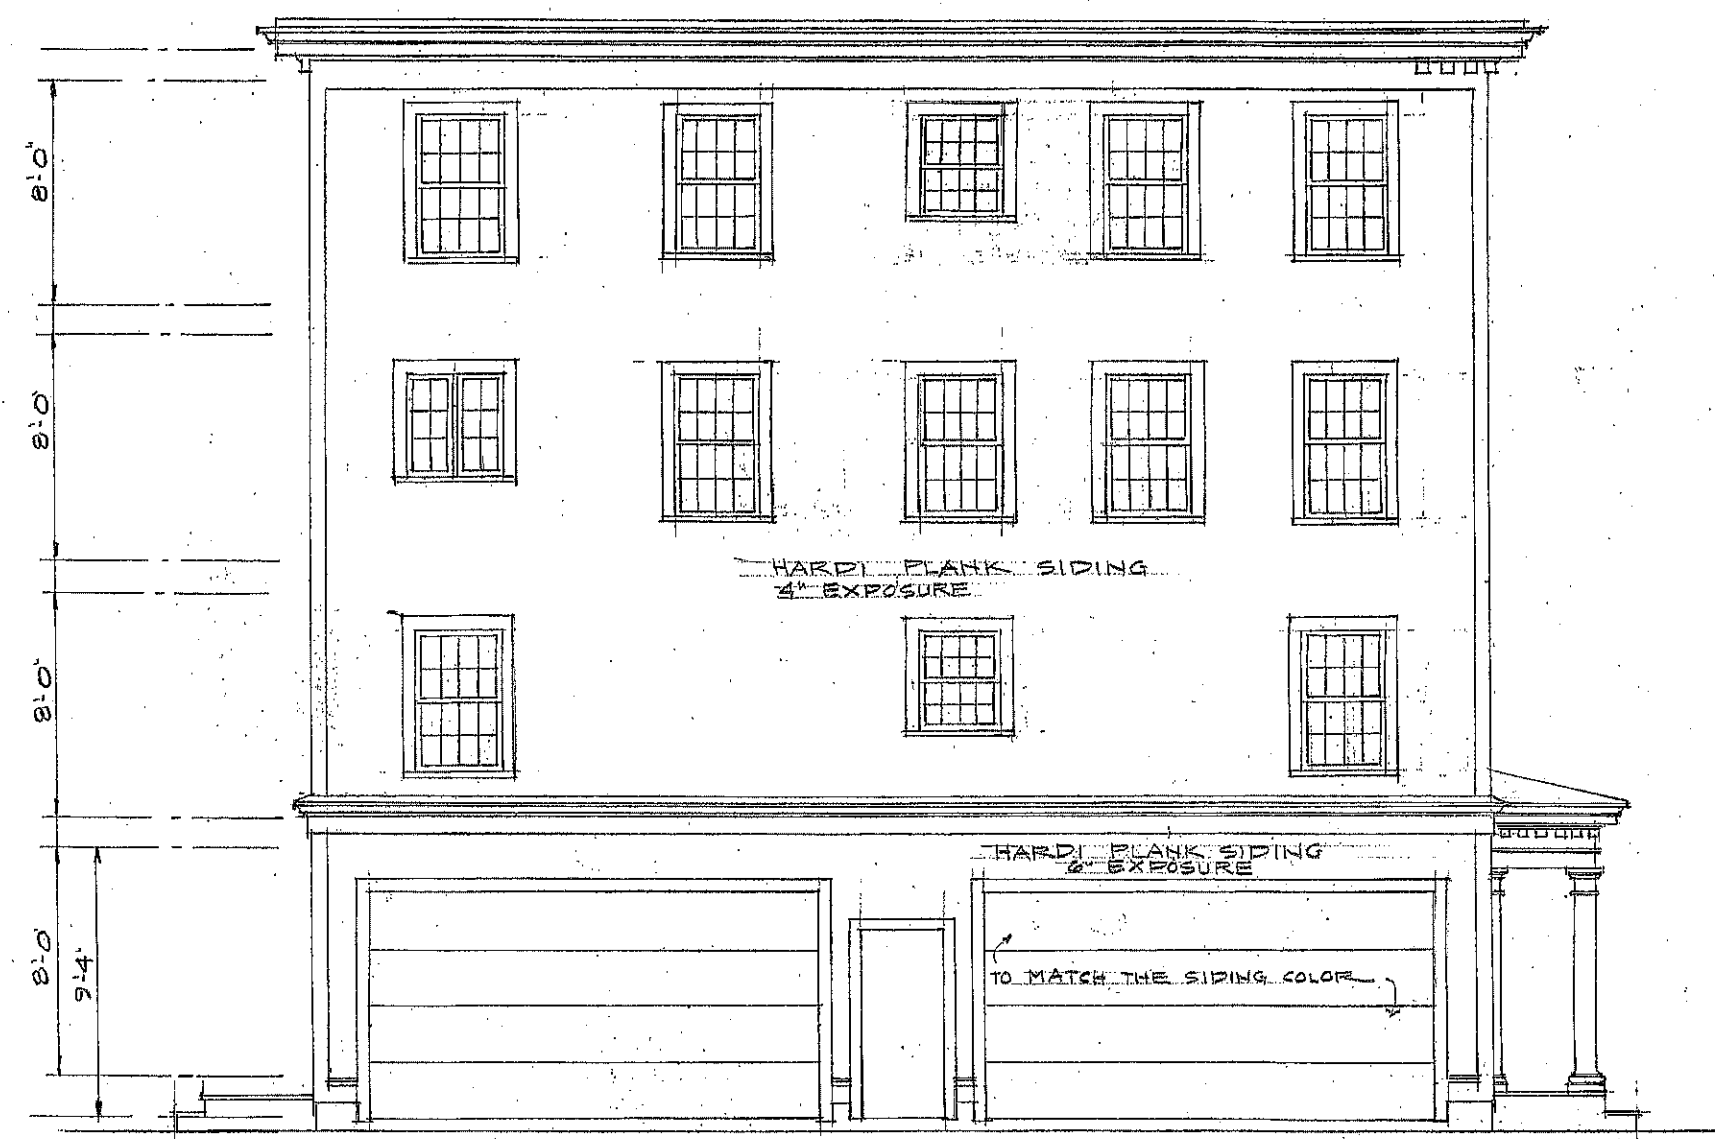

LEFT SIDE ELEVATION  
 SCALE 1/4"=1'-0"


4 UNIT BUILDING FOR  
 EMERY HOMES  
 10 ALAN COURT SOMERVILLE MA  
 RESIDENTIAL DESIGNER BY  
 ROBERT M. CONNELL  
 22 NORTH ST. WILMINGTON MA  
 SCALE 1/4"=1'-0"  
 DATE 11-20-13  
 A 4

10 ALAN COURT SOMERVILLE MA  
 EMERY HOMES  
 4 UNIT BUILDING FOR

22 NORTH ST. WILMINGTON MA  
 ROBERT M. CONNELL  
 RESIDENTIAL DESIGNS BY

A  
 DATE  
 SCALE 1/4"=1'-0"

RECEIVED  
 S.P.C.D. AND  
 PLANNING DEPT.  
 2013 DEC 17 PM 2:15

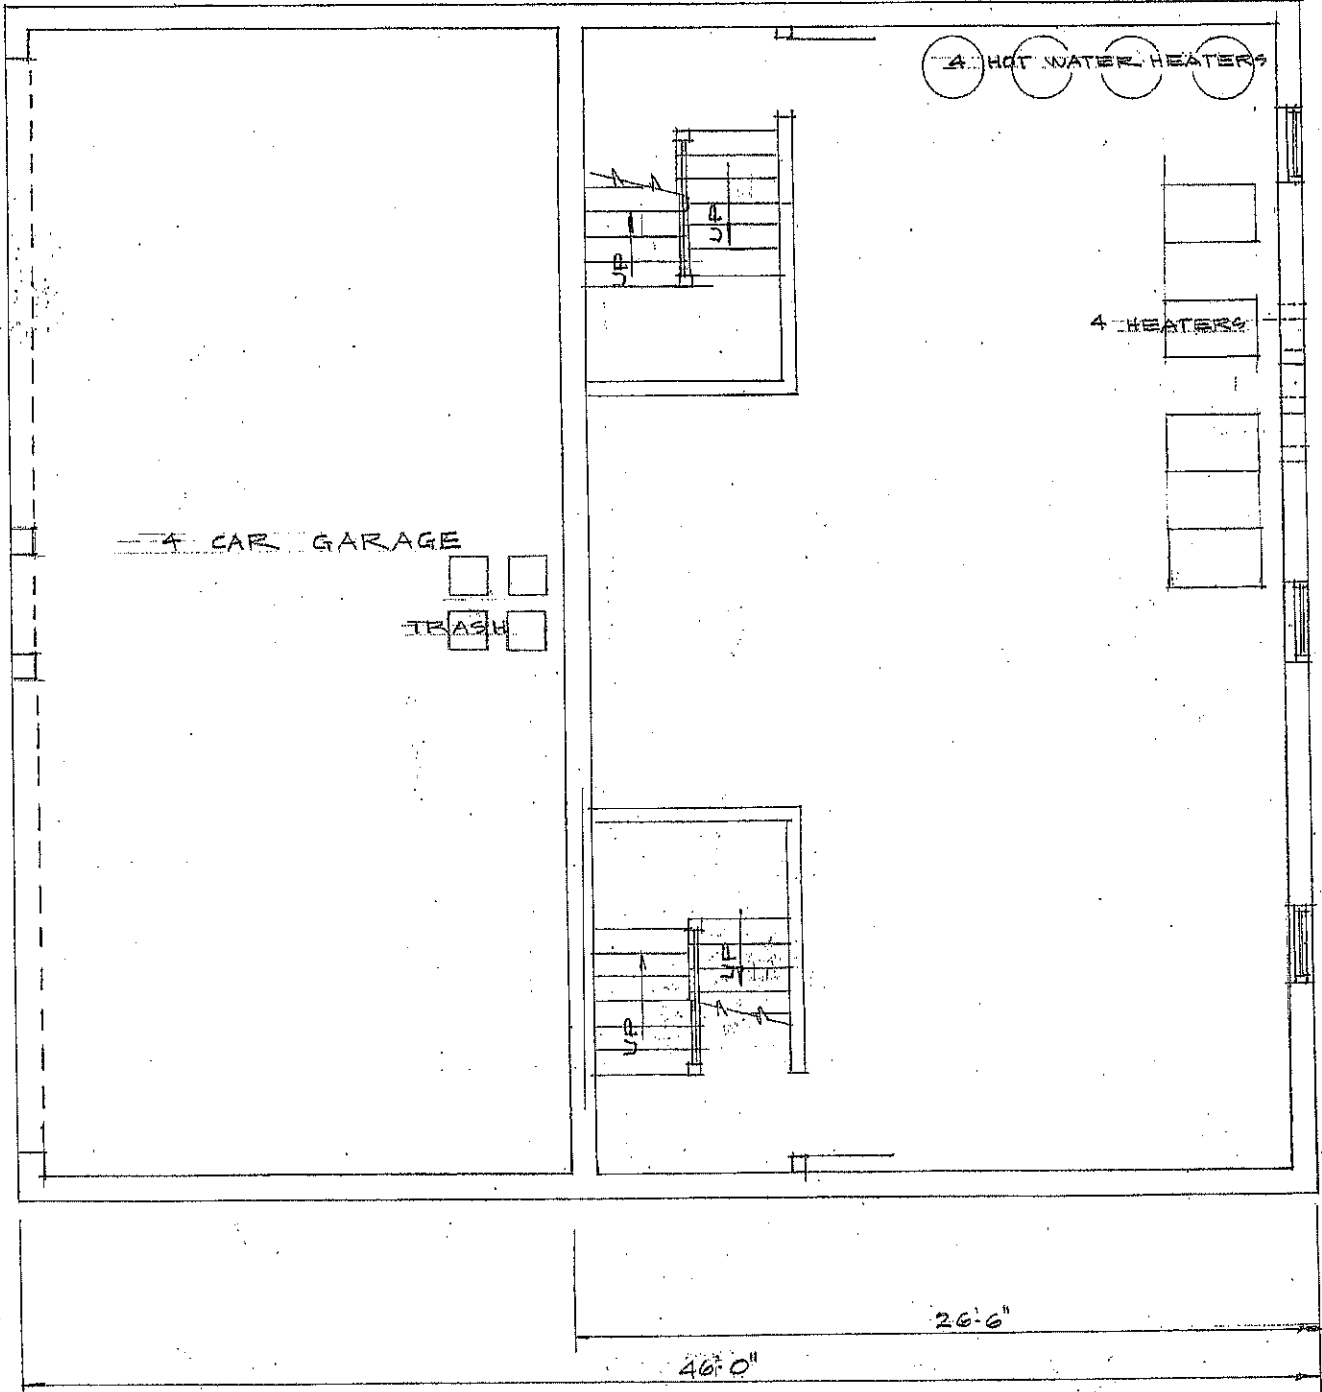

FOURTH FLOOR	1932 S.F.
THIRD FLOOR	1932 S.F.
SECOND FLOOR	1932 S.F.
FIRST FLOOR	1092 S.F.
BASMT	1113 S.F.
TOTAL	8001 S.F.

A  
 4 UNIT BUILDING FOR  
 EMERY HOMES  
 10 ALAN COURT SOMERVILLE MA.

RESIDENTIAL DESIGNS BY  
 ROBERT M. CONNELL  
 22 NORTH ST. WILMINGTON MA  
 SCALE 1/4"=1'-0"  
 DATE 11-2013  
 A5

A


22 NORTH ST. WILMINGTON MA.  
ROBERT M. CONNELL  
RESIDENTIAL DESIGNER BY

10 ALAN COURT SOMERVILLE MA  
EMERY HOMES  
4 UNIT BUILDING FOR

A

DATE  
SCALE 1/4"=1'-0"

RECEIVED  
S.P.C.D. AND  
PLANNING DEPT.  
2013 DEC 17 PM 2:15

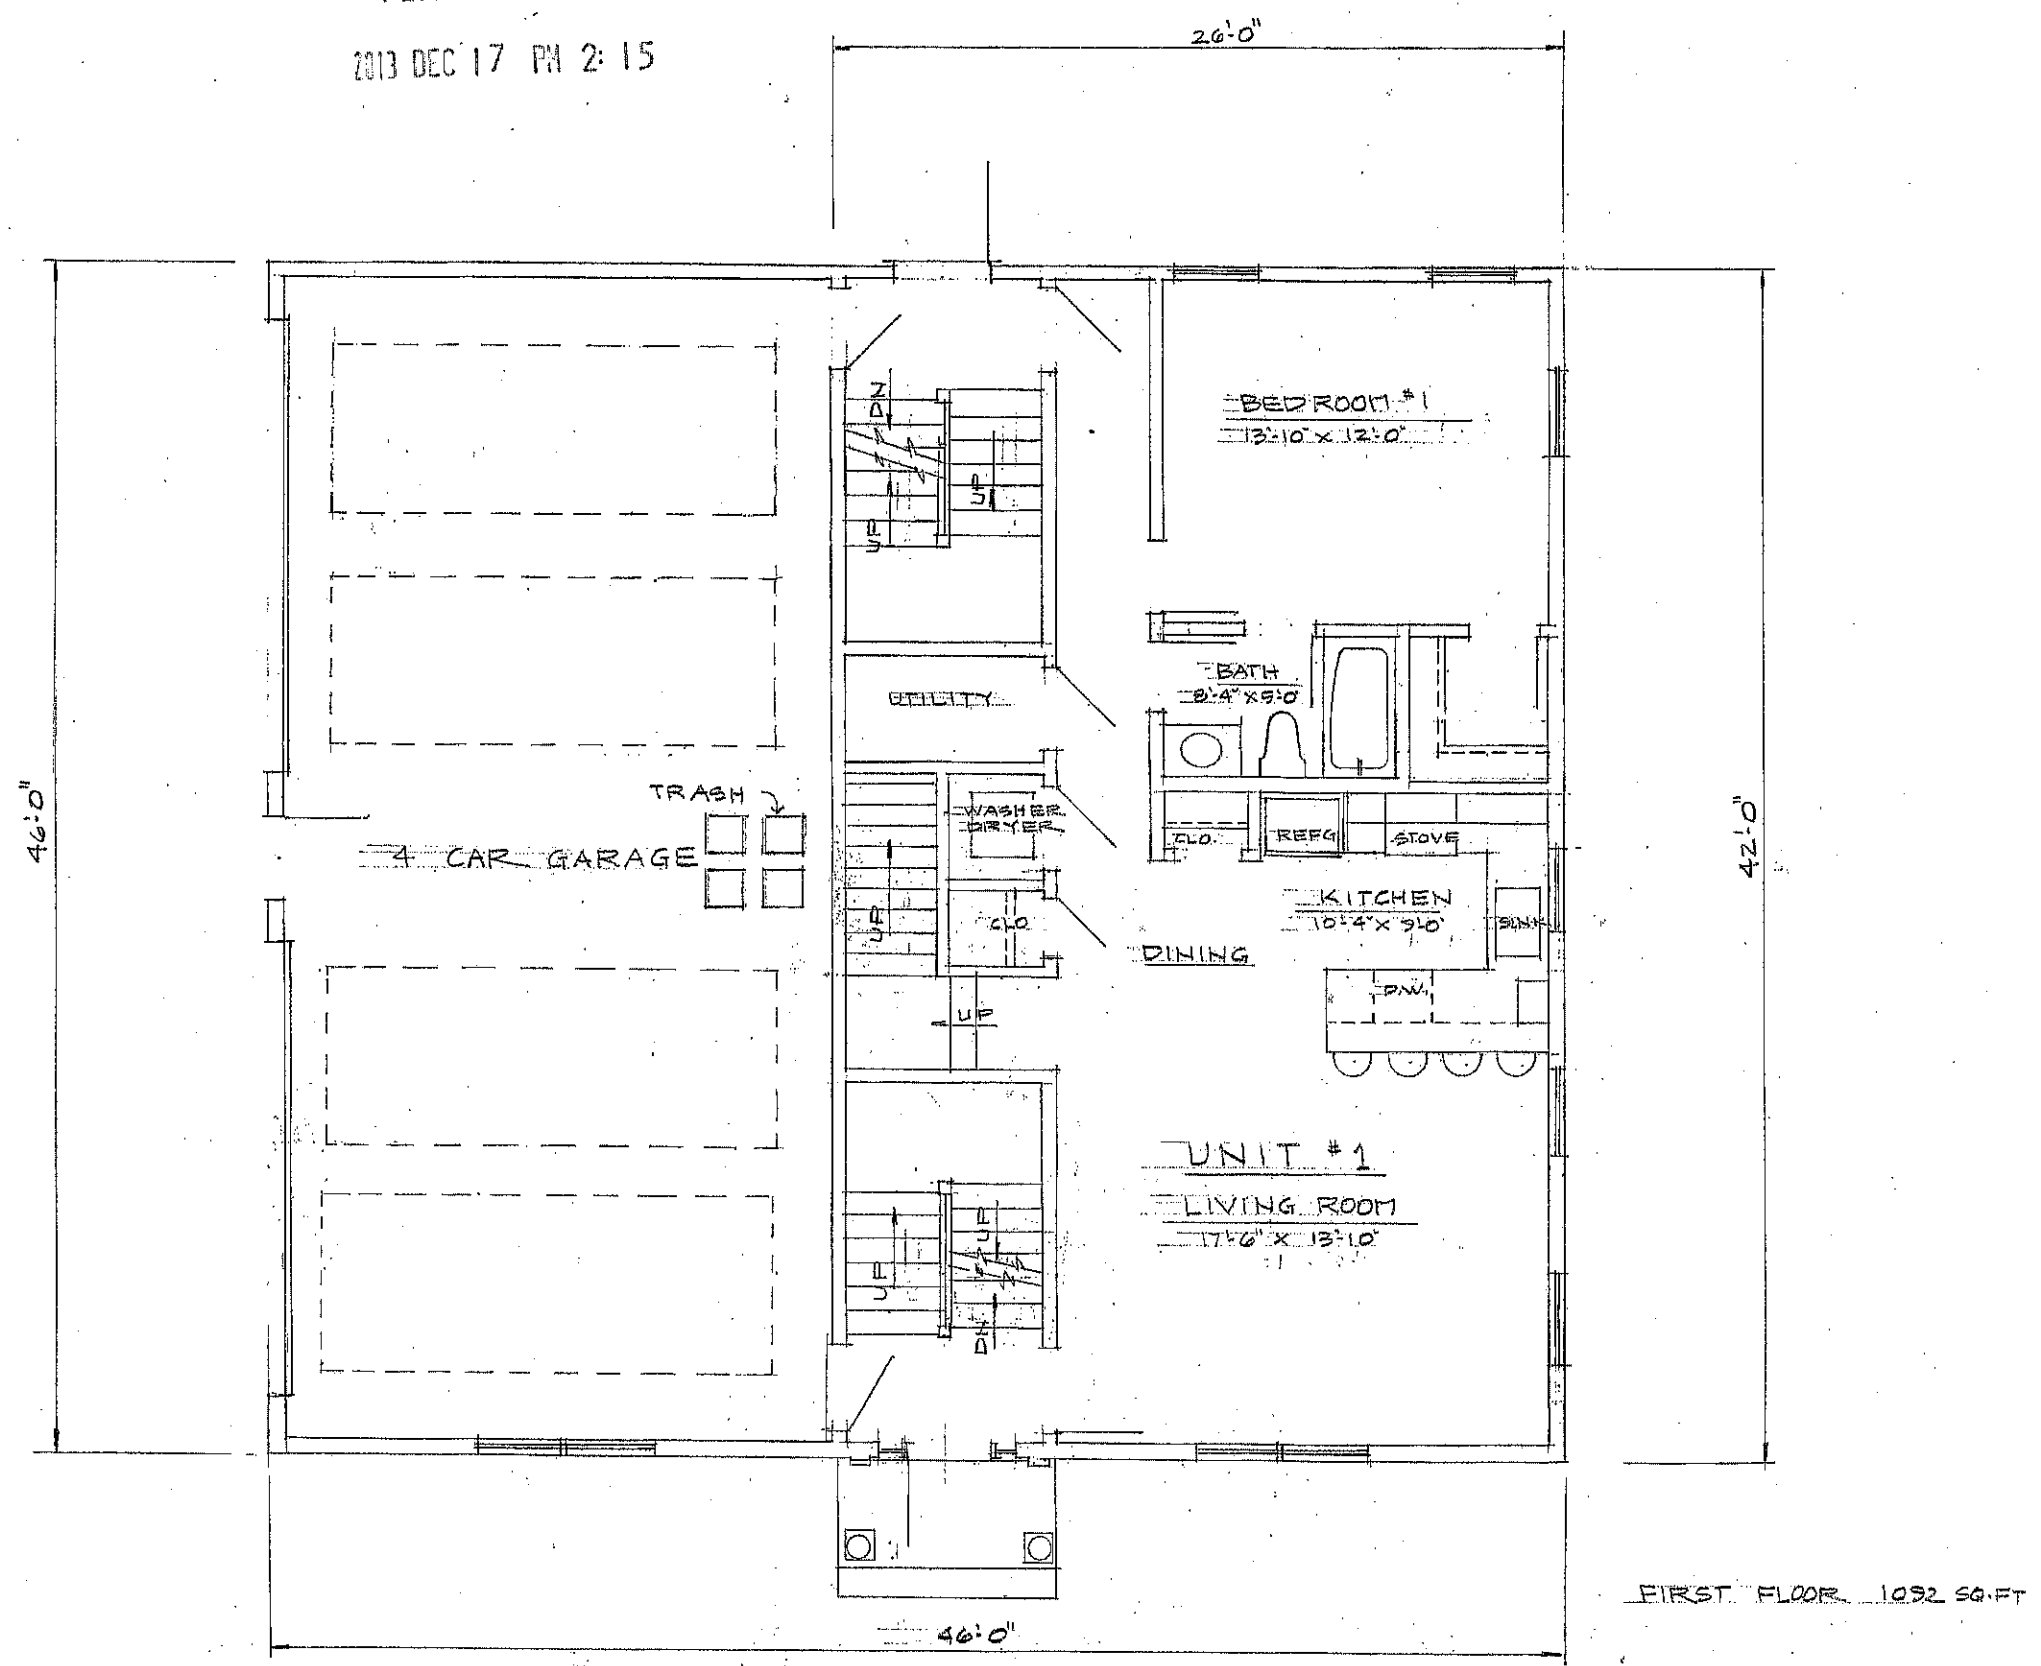

FIRST FLOOR PLAN  
SCALE 1/4"=1'-0"

SCALE 1/4"=1'-0"  
DATE 11-2013

RESIDENTIAL DESIGNER BY  
ROBERT M. CONNELL  
22 NORTH ST. WILMINGTON MA

4 UNIT BUILDING FOR  
EMERY HOMES  
10 ALAN COURT SOMERVILLE MA

A  
6


10 ALAN COURT SOMERVILLE MA  
EMERY HOMES  
4 UNIT BUILDING FOR

22 NORTH ST. WILMINGTON MA  
ROBERT M. CONNELL  
RESIDENTIAL DESIGNS BY

A  
SCALE 1/4"=1'-0"  
ETAP

RECEIVED  
S.P.C.D. AND  
PLANNING DEPT.

2013 DEC 17 PM 2:15

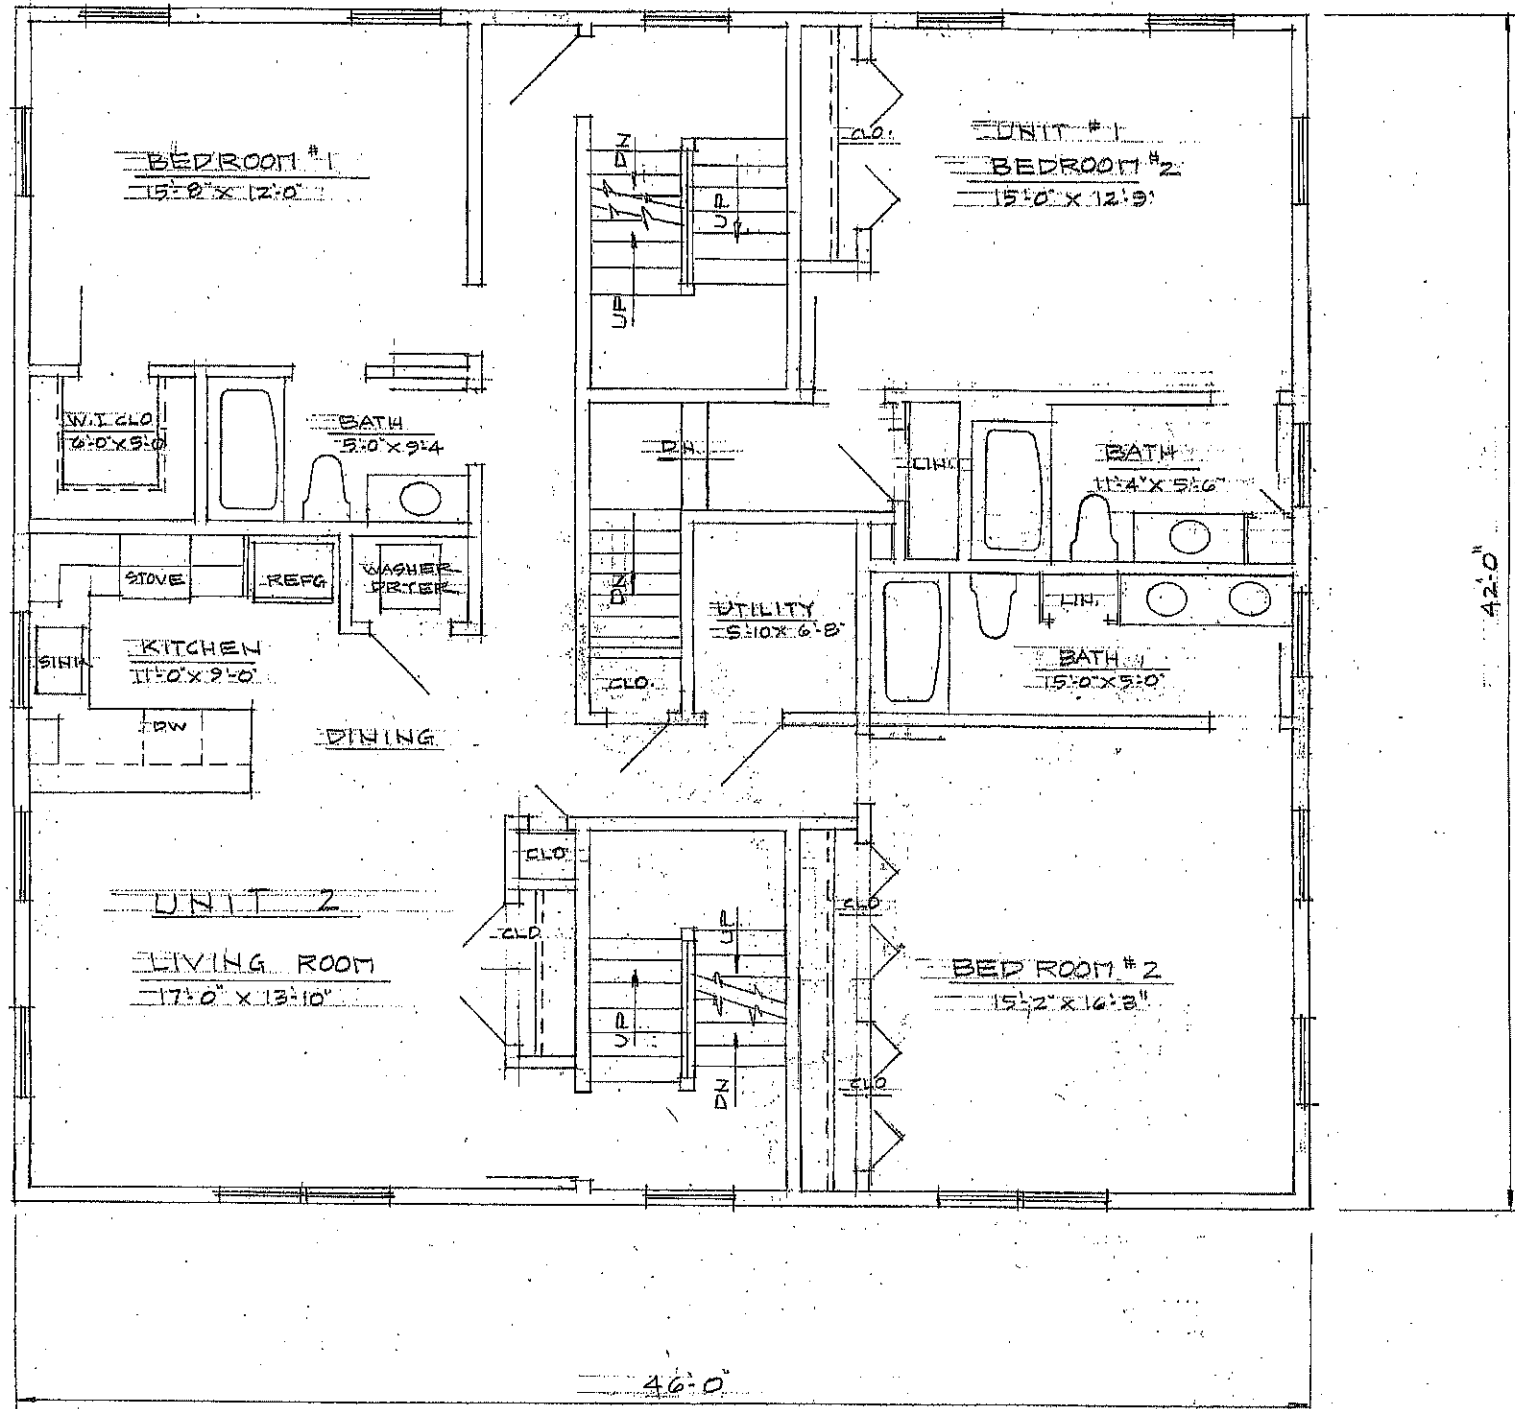

SECOND FLOOR PLAN

SCALE 1/4"=1'-0"

SECOND FLOOR 1932 SQ. FT.

4 UNIT BUILDING FOR  
EMERY HOMES  
10 ALAN COURT SOMERVILLE MA

RESIDENTIAL DESIGNS BY  
ROBERT M. CONNELL  
22 NORTH ST. WILMINGTON MA

SCALE 1/4"=1'-0"  
DATE 11-2013  
AT

A

A




A

22 NORTH ST. WILMINGTON MA  
ROBERT M. CONNELL  
RESIDENTIAL DESIGNER BY

10 ALAN COURT SOMERVILLE MA  
EMERY HOMES  
THIRD BUILDING FOR

A

RECEIVED  
S.P.C.D. AND  
PLANNING DEPT.  
2013 DEC 17 PM 2:15

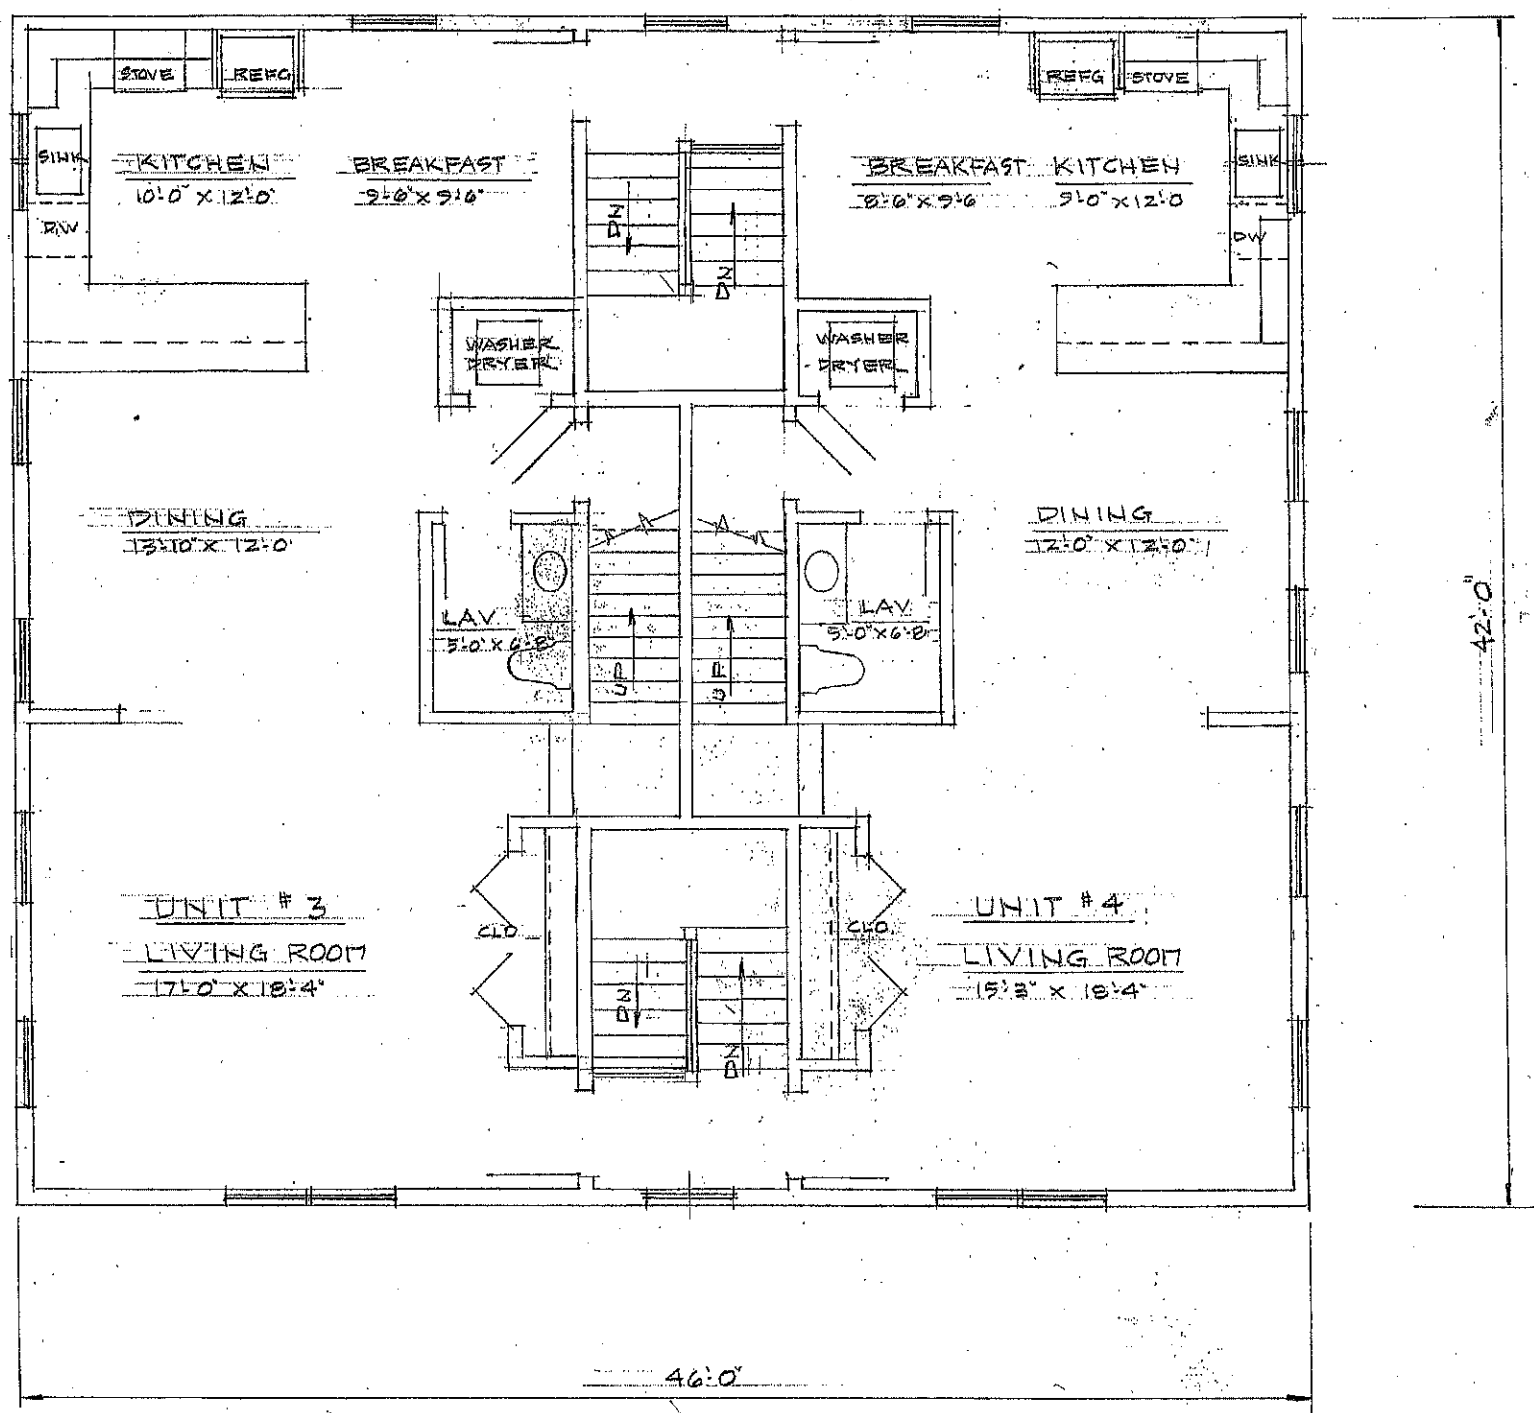

THIRD FLOOR PLAN

SCALE 1/4" = 1'-0"

THIRD FLOOR 1932 SQ. FT.

SCALE 1/4" = 1'-0"

RESIDENTIAL DESIGNS BY  
ROBERT M. CONNELL  
22 NORTH ST. WILMINGTON MA

4 UNIT BUILDING FOR  
EMERY HOMES  
10 ALAN COURT SOMERVILLE MA

A8


A  
DATE  
SCALE 1/4"=1'-0"

22 NORTH ST WILMINGTON MA  
ROBERT M CONNELL  
RESIDENTIAL DESIGNER BY

10 ALAN COURT SOMERVILLE MA  
EMERY HOMES  
TRAIL BUILDING FOR

A

RECEIVED  
S.P.C.D. AND  
PLANNING DEPT.  
2013 DEC 17 PM 2:15

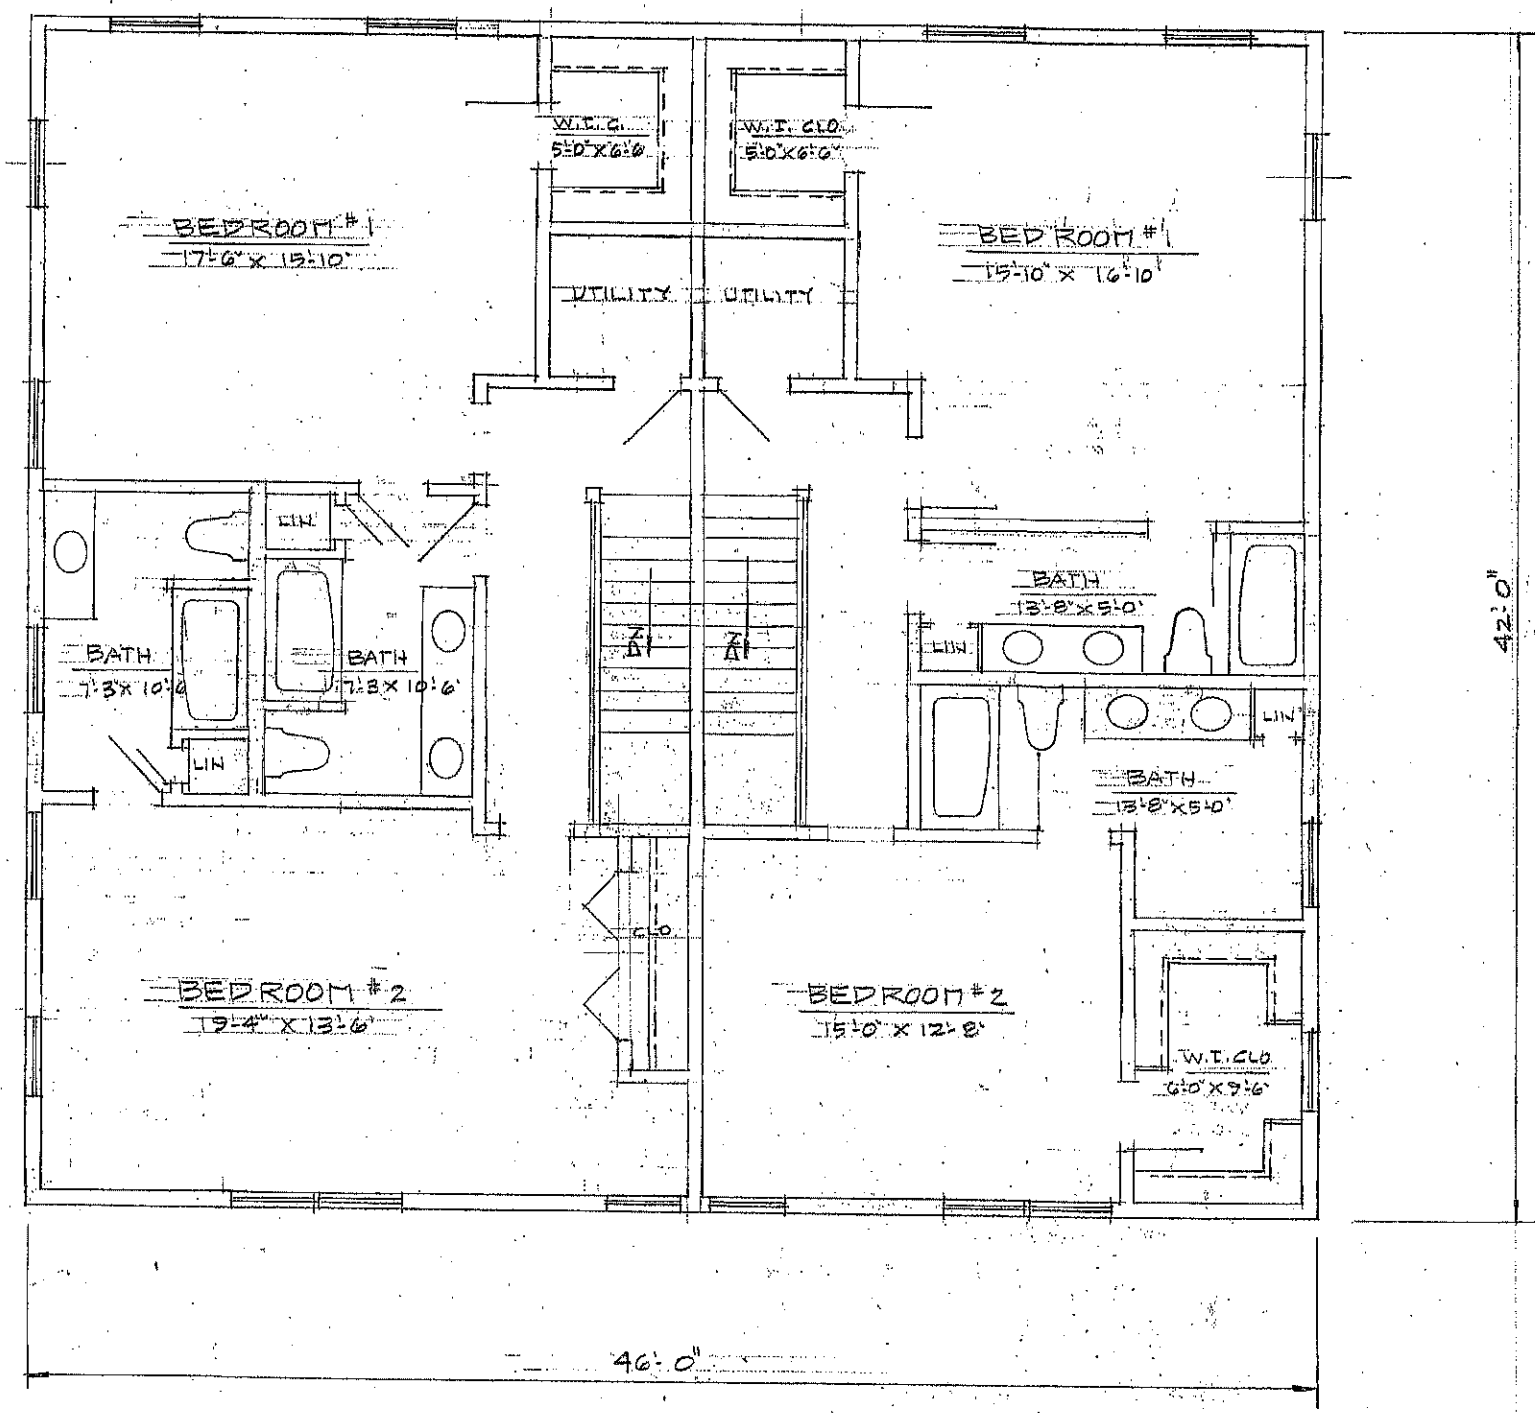

FOURTH FLOOR PLAN  
SCALE 1/4"=1'-0"

FOURTH FLOOR 1932 SQ. FT

4 UNIT BUILDING FOR	RESIDENTIAL DESIGNER BY	SCALE 1/4"=1'-0"
EMERY HOMES	ROBERT M. CONNELL	DATE 11-13
10 ALAN COURT SOMERVILLE MA	22 NORTH ST. WILMINGTON MA	A9