

**BOUNDARY RETRACEMENT EXHIBIT**

OWNER: STEVEN TEIXEIRA

LOCATION: 25 AUBURN AVENUE, SOMERVILLE, MA.


SCALE: 1" = 20'

DATE: NOVEMBER 21, 2013




COUNTY LAND SURVEYS, INC.



Professional Land Surveyors \* Gloucester MA \* www.countylandsurveys.com \* 978-282-0443

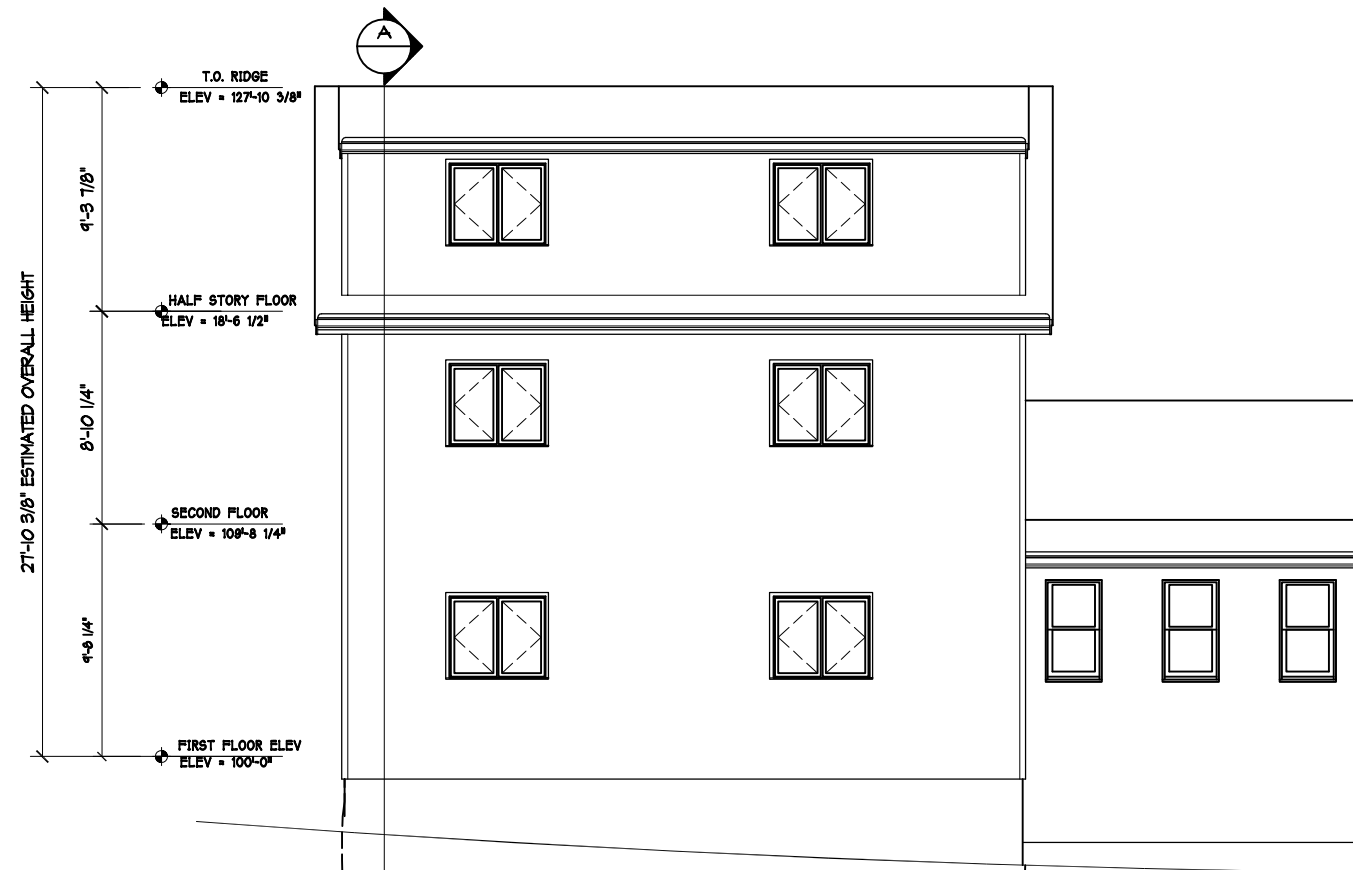


**RIGHT ELEVATION - EXISTING**  
1/8"=1'-0"

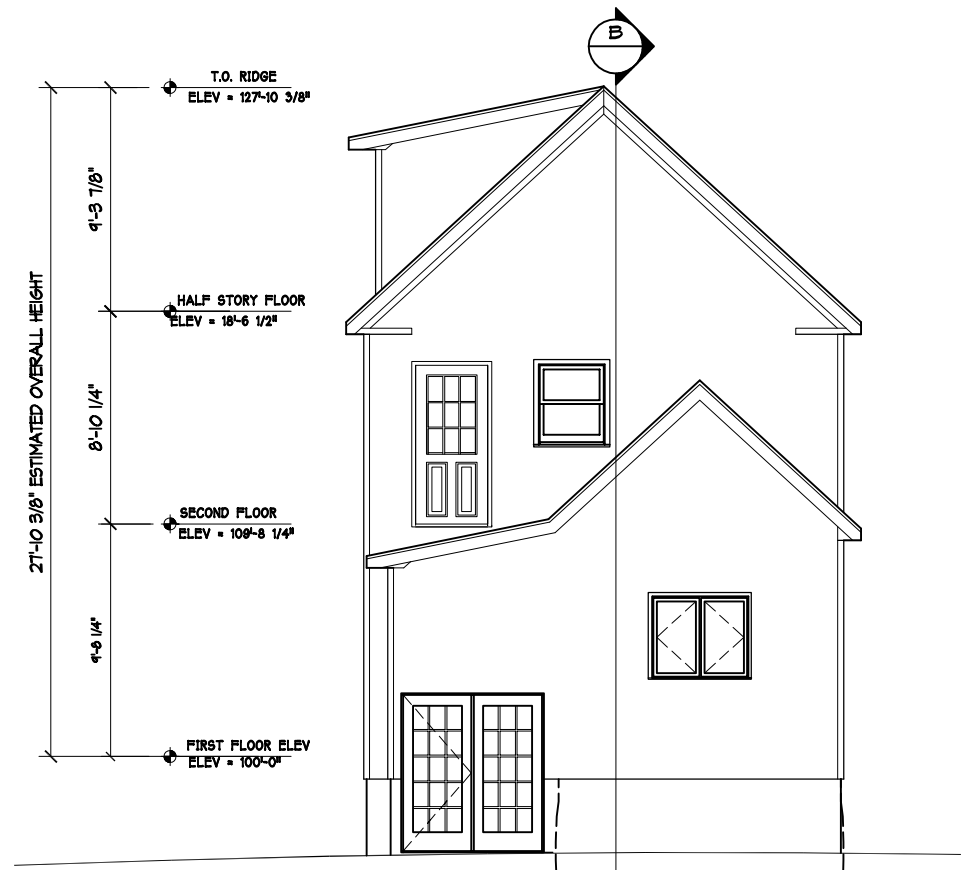

**REAR ELEVATION - EXISTING**  
1/8"=1'-0"

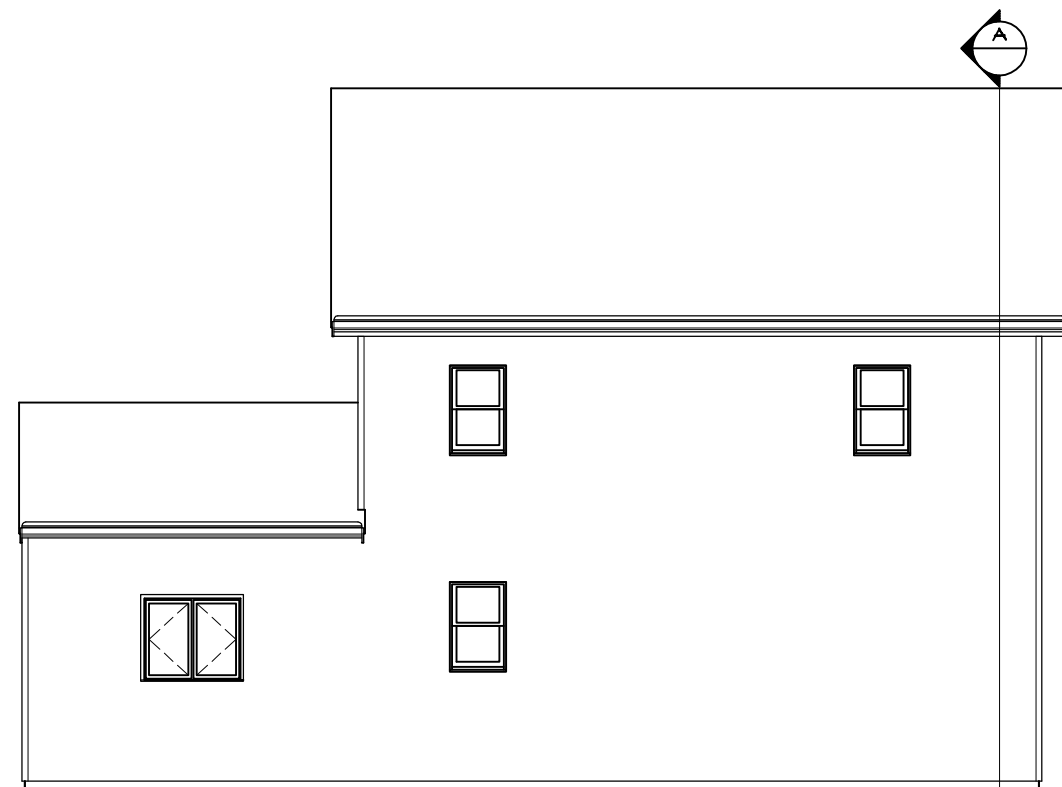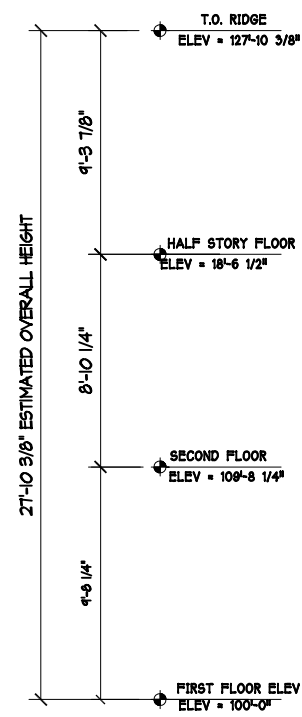

**LEFT ELEVATION - EXISTING**  
1/8"=1'-0"

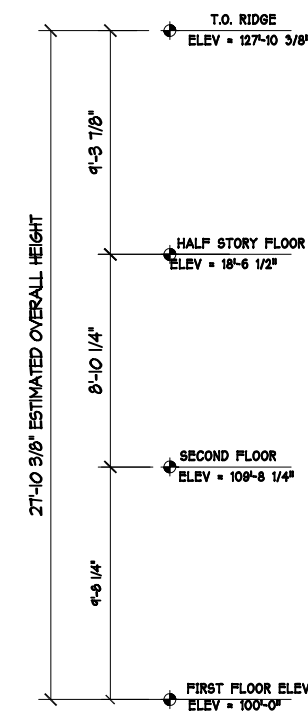





**FRONT ELEVATION - EXISTING**  
1/8"=1'-0"

**TEIXEIRA RESIDENCE**  
25 AUBURN AVE  
SOMERVILLE, MA

Tuesday, April 8, 2014

BY: RCDC ARCHITECTS MEDFIELD, MA 781 344 15810

**EX1**

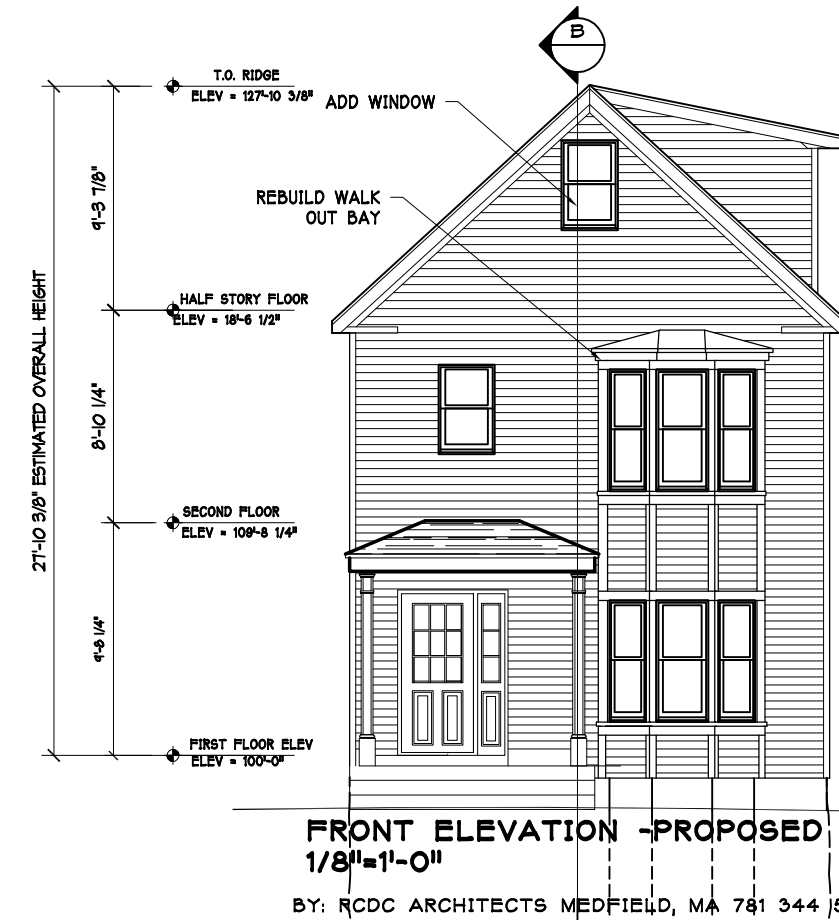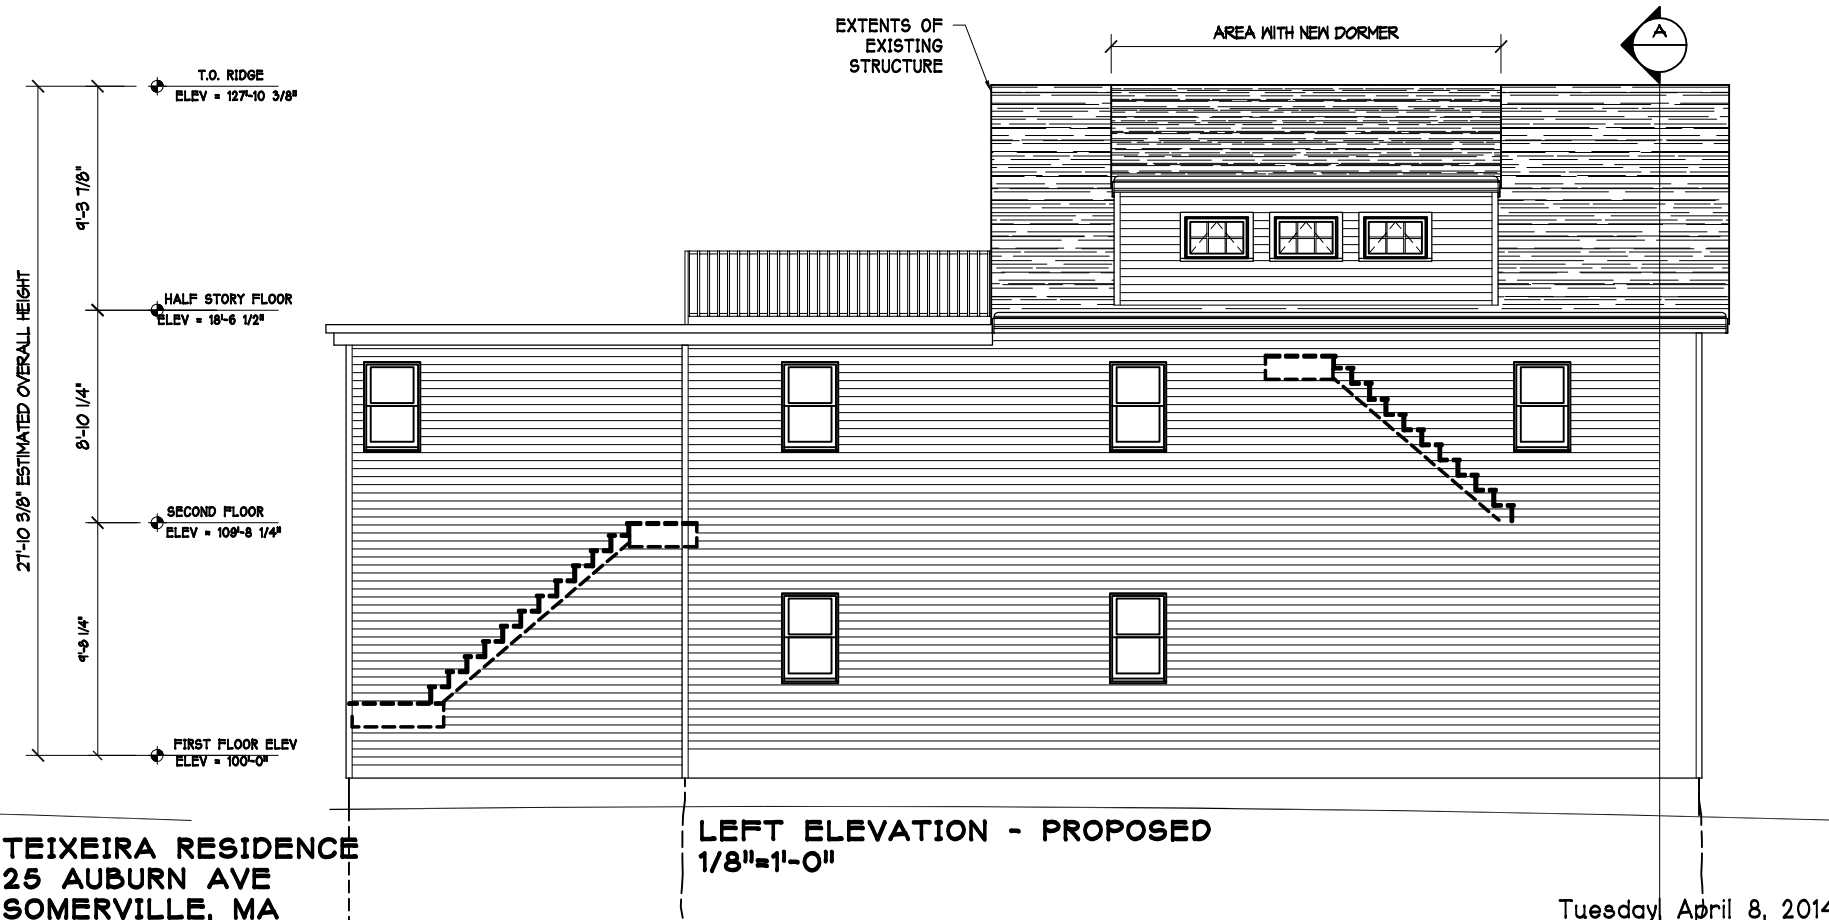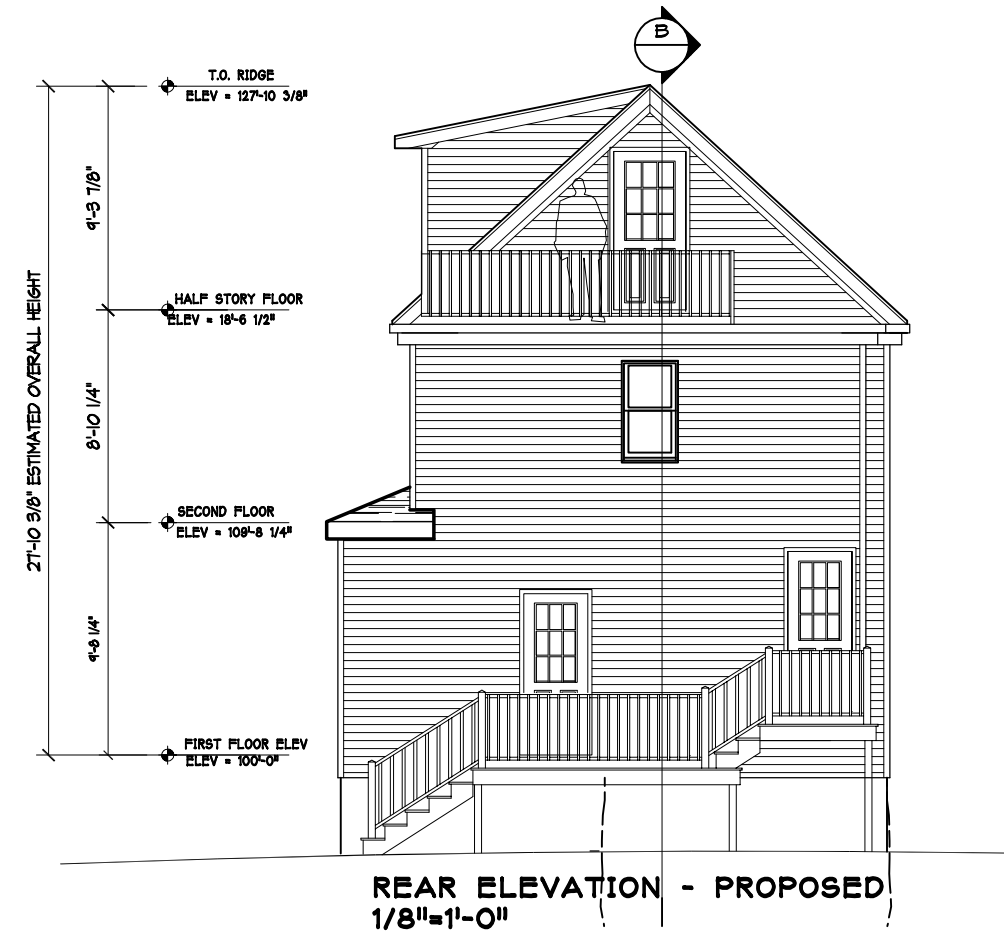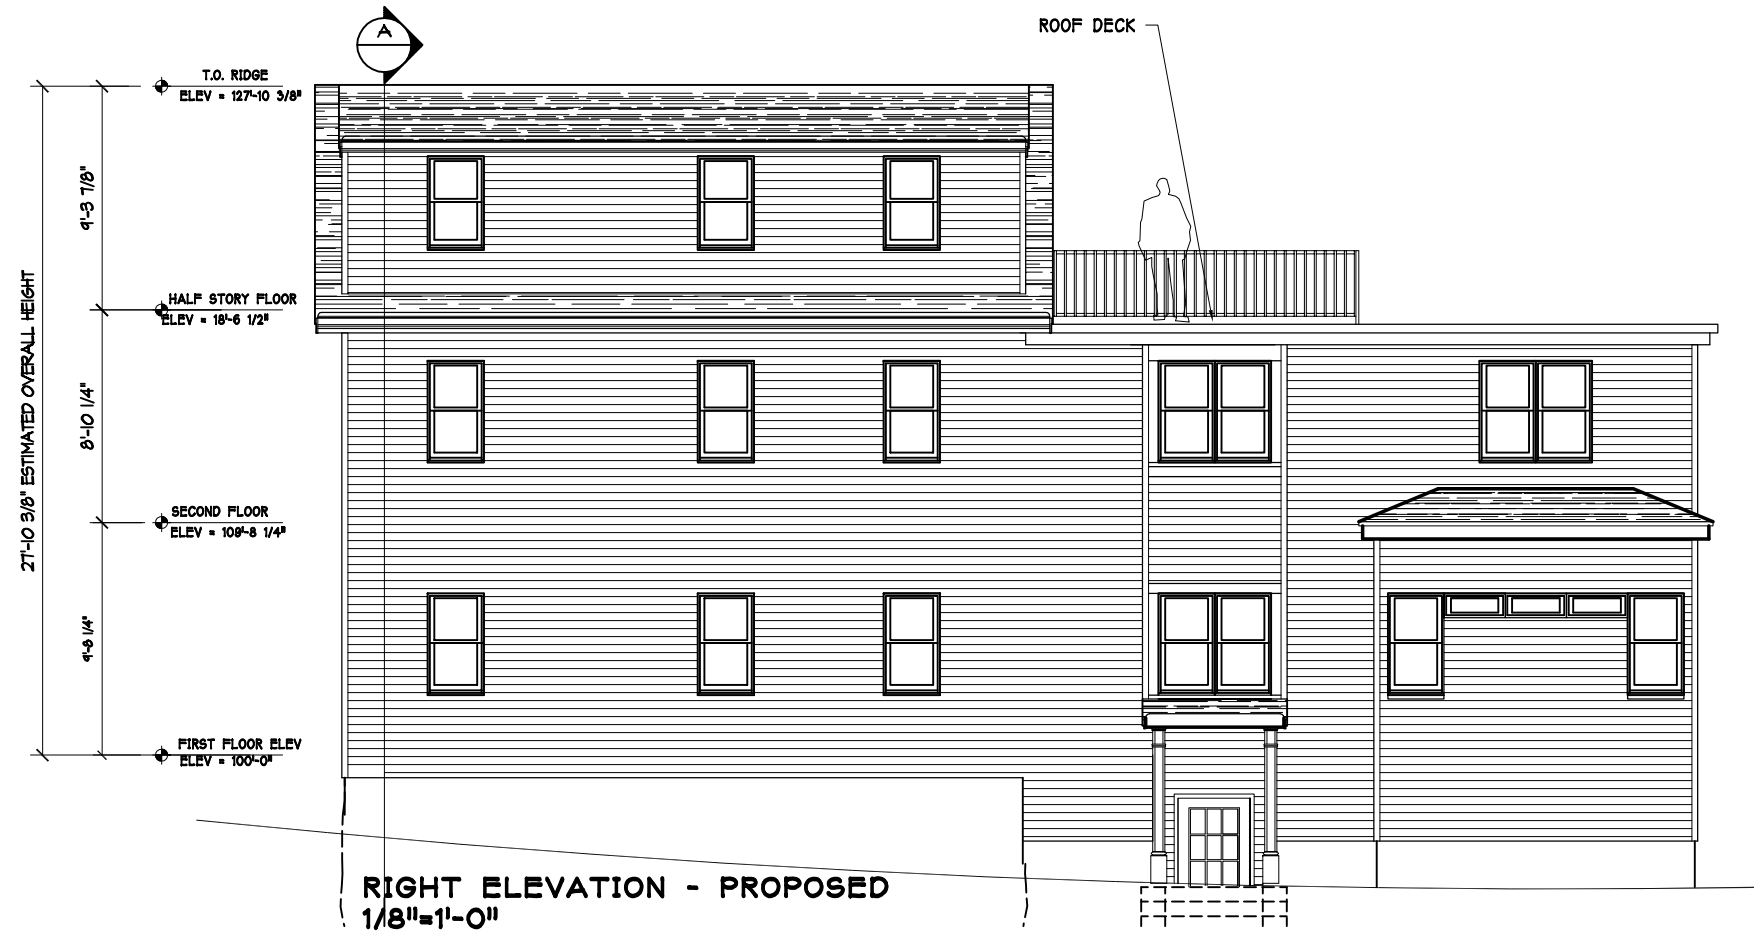


TEIXEIRA RESIDENCE  
25 AUBURN AVE  
SOMERVILLE, MA

Tuesday April 8, 2014

BY: RCDC ARCHITECTS MEDFIELD, MA 781 344 15810

SK1

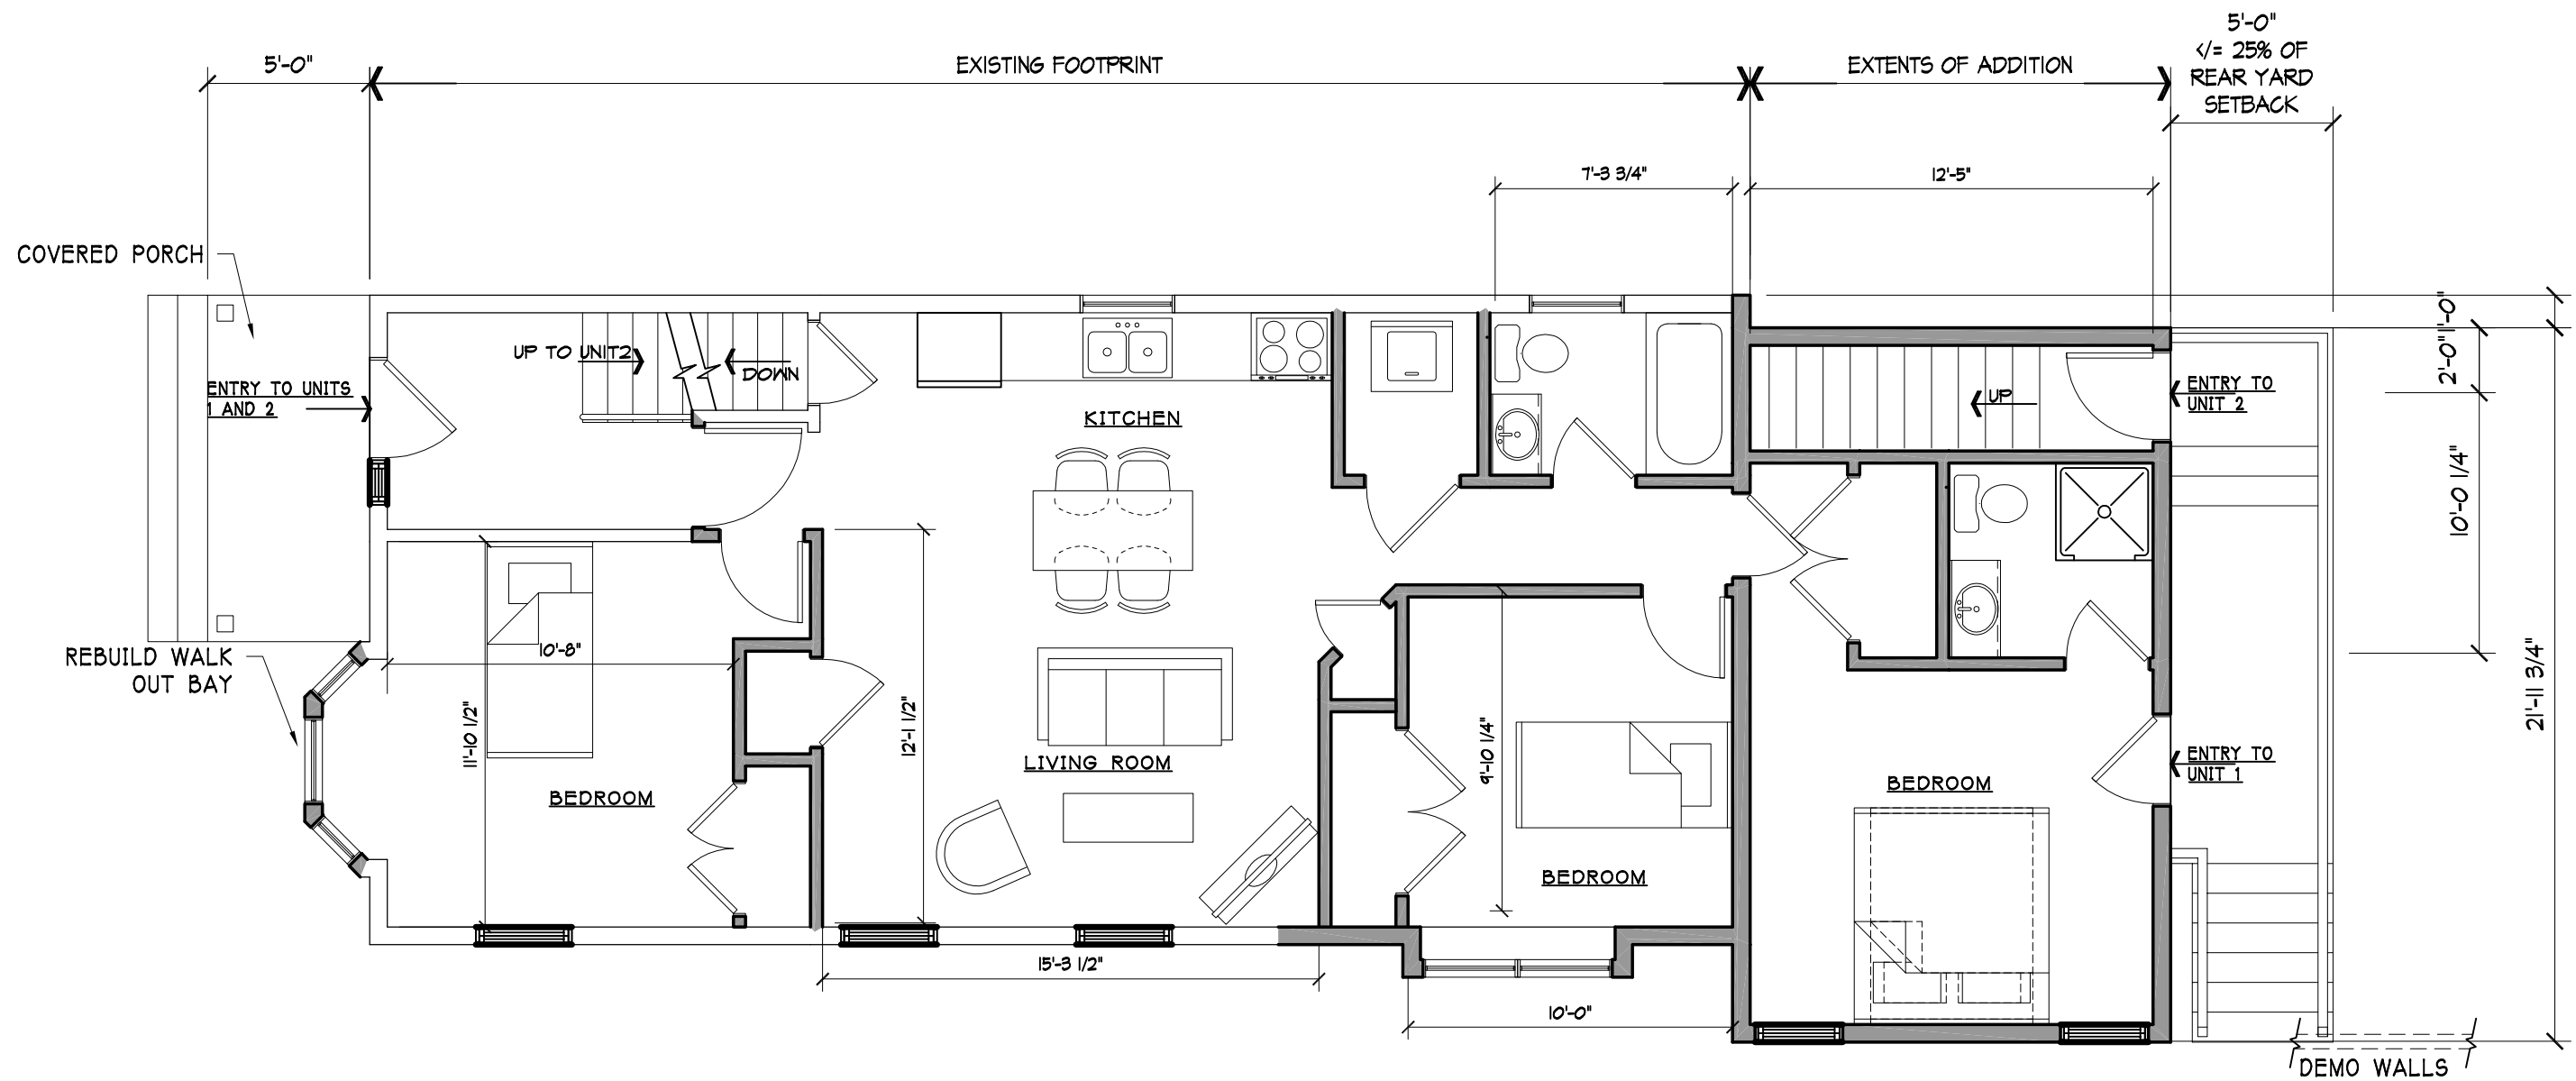


**FIRST FLOOR - PROPOSED (1,098S.F NET +/-)**  
**3/16=1'-0"**

TEIXEIRA RESIDENCE  
 25 AUBURN AVE  
 SOMERVILLE, MA

Tuesday, April 8, 2014

BY: RDC ARCHITECTS MEDFIELD, MA 781 344 5810

SK2

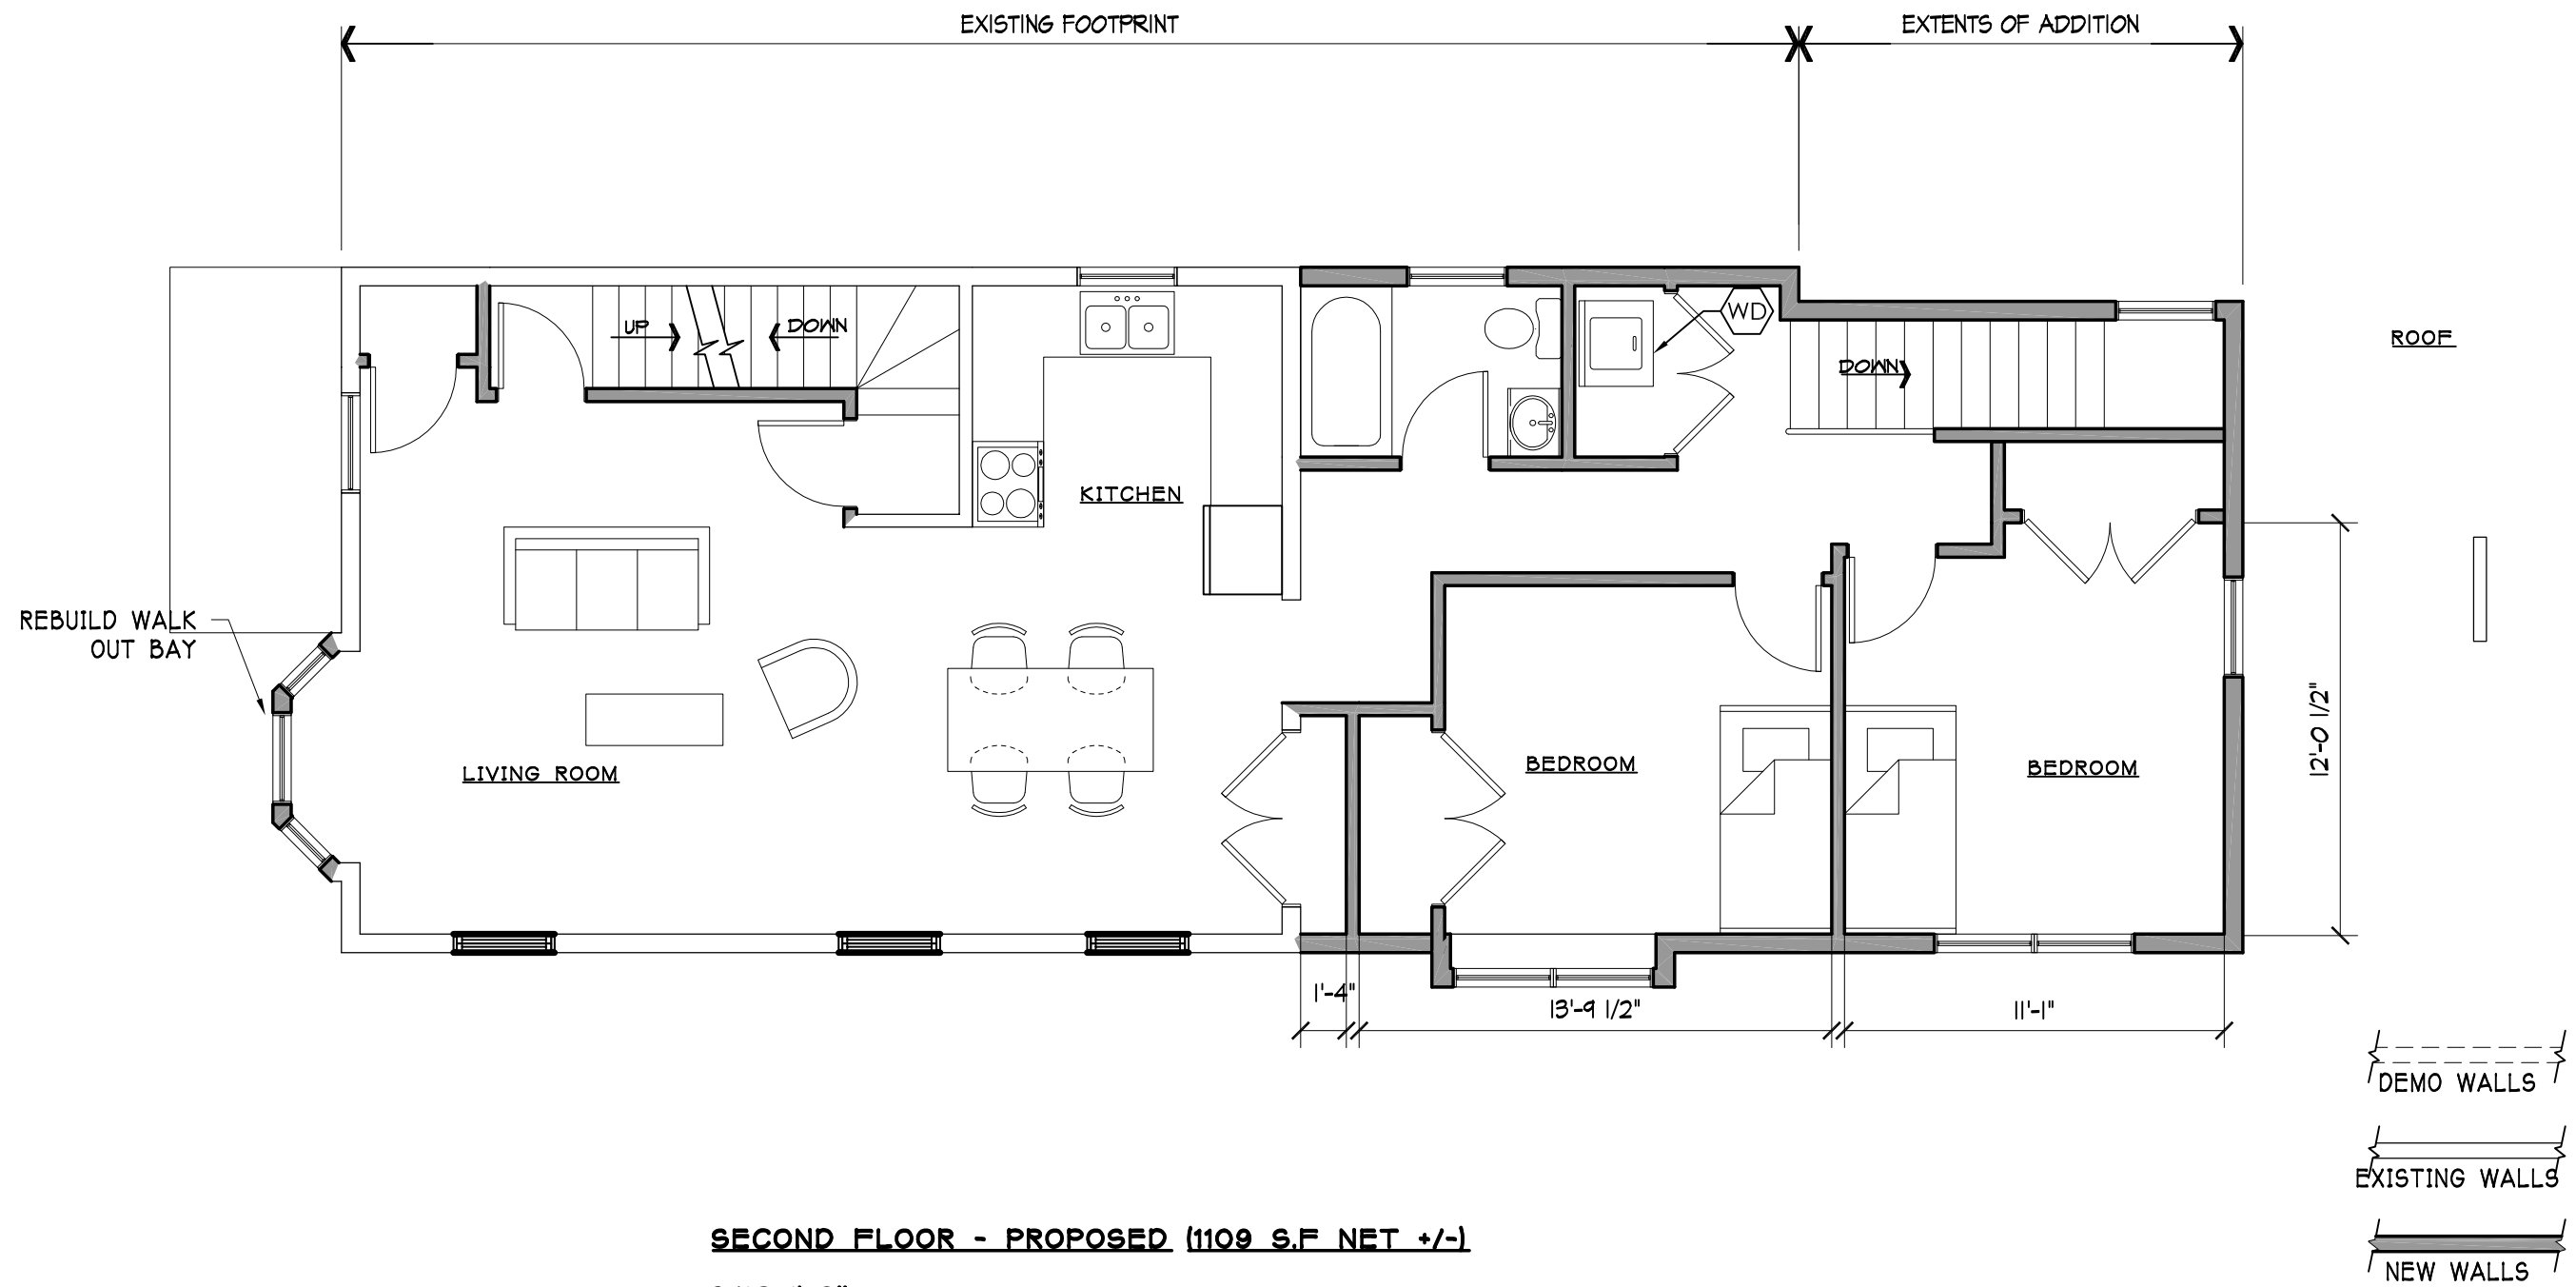

**SECOND FLOOR - PROPOSED (1109 S.F. NET +/-)**


**3/16=1'-0"**

**TEIXEIRA RESIDENCE  
25 AUBURN AVE  
SOMERVILLE, MA**

Tuesday, April 8, 2014

BY: RCDC ARCHITECTS MEDFIELD, MA 781 344 5810

**SK3**

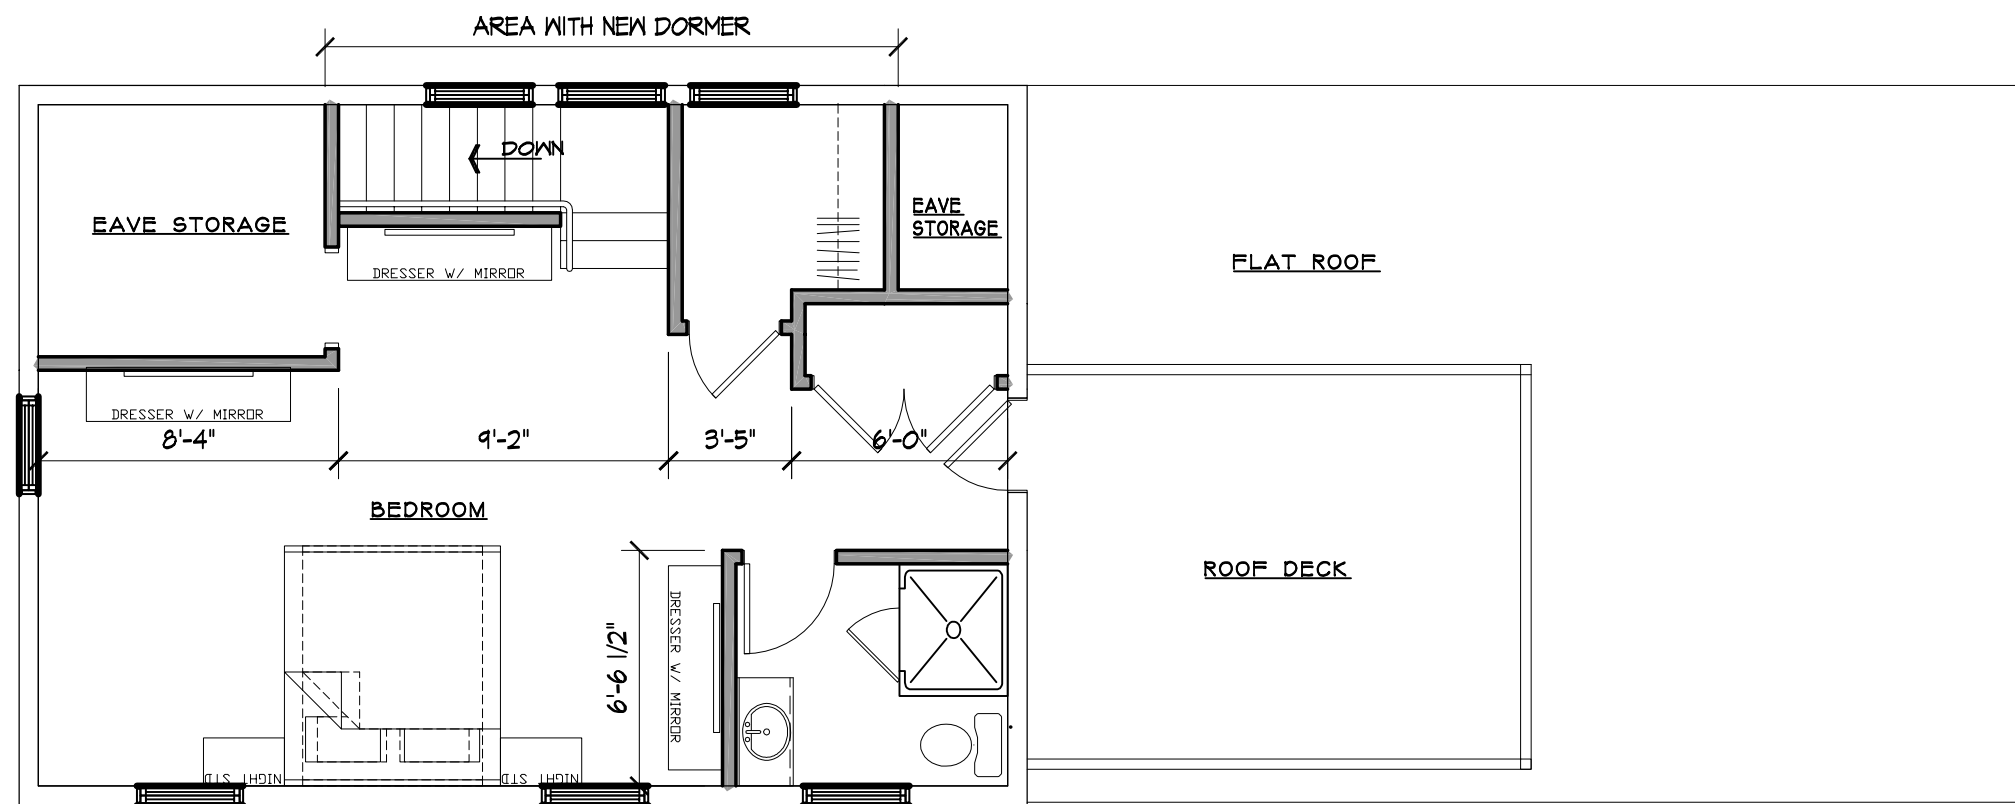

**1/2 STORY - PROPOSED (382 S.F. NET +/-)**

**3/16=1'-0"**

---  
DEMO WALLS

—  
EXISTING WALLS

—  
NEW WALLS


**TEIXEIRA RESIDENCE  
25 AUBURN AVE  
SOMERVILLE, MA**

Tuesday, April 8, 2014

BY: RCDC ARCHITECTS MEDFIELD, MA 781 344 5810

**SK4**

PLAN 117 OF 1872

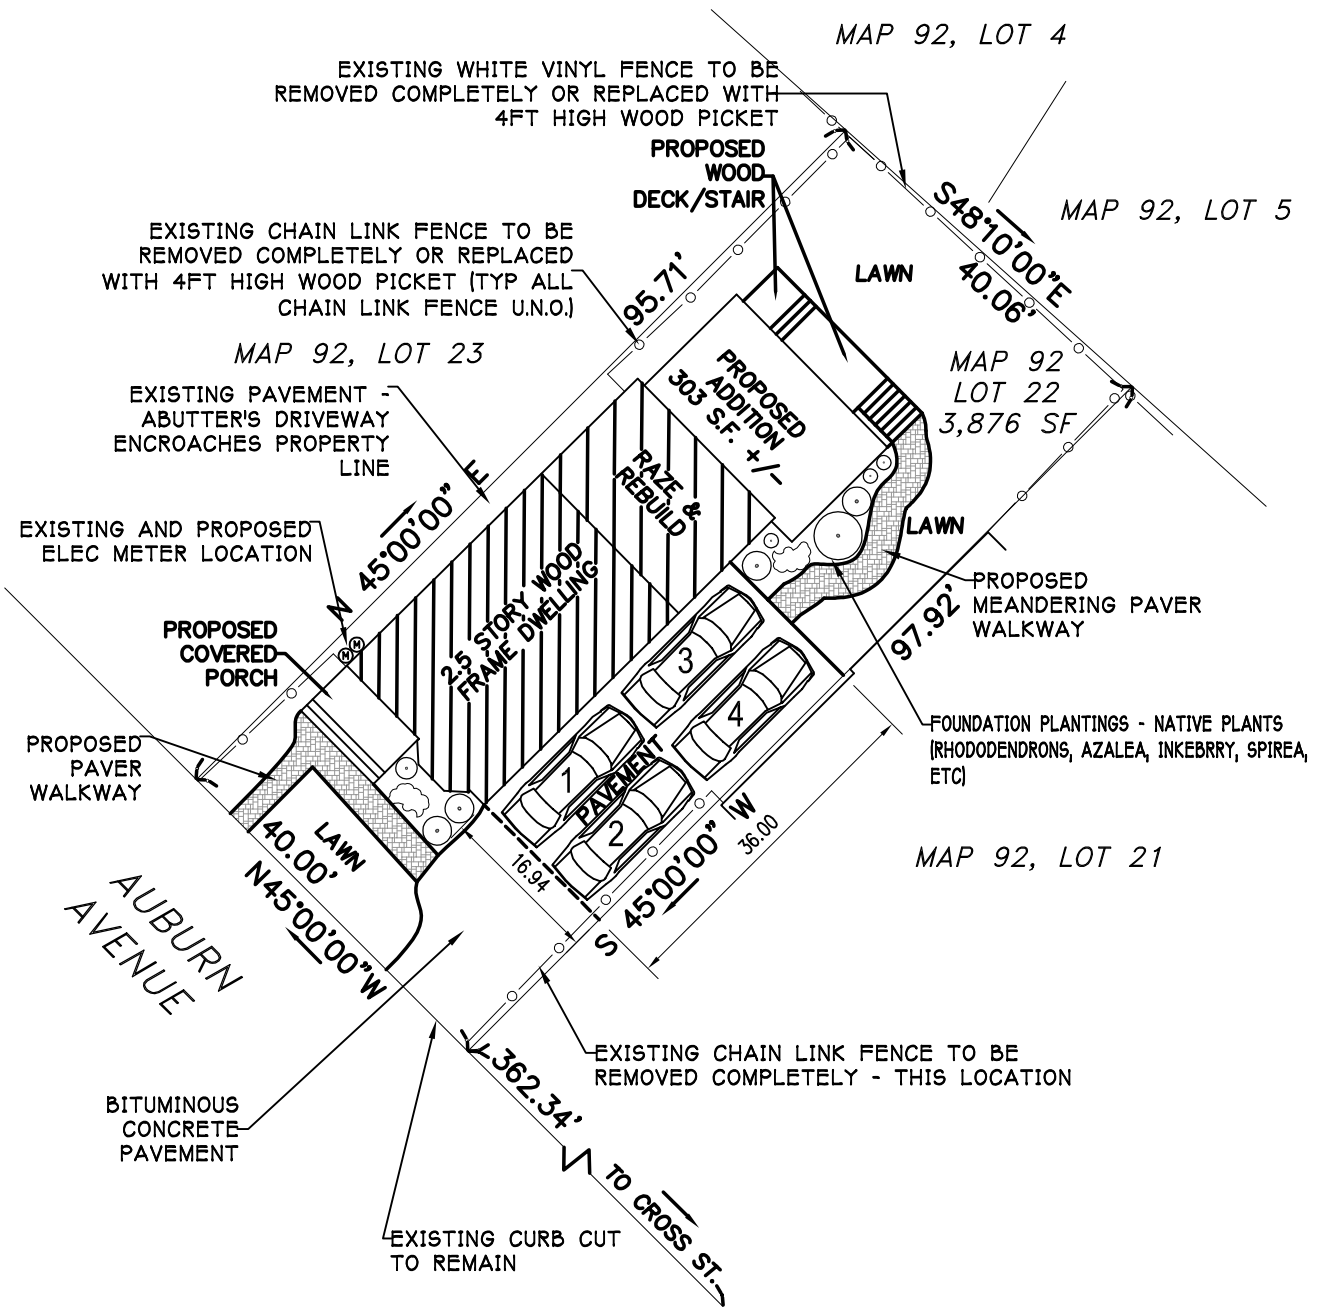

**PROPOSED LANDSCAPE PLAN**

1"=20'-0" Tuesday, April 8, 2014  
 Monday, April 28, 2014  
 Tuesday, April 29, 2014

**TEIXEIRA RESIDENCE**  
 25 AUBURN AVE  
 SOMERVILLE, MA

**SK5**