



RECEIVED
S.P.C.D. AND
PLANNING DEPT.
2011 MAY 16 PM 3:06

 


DRAWING FILE: N:\Projects\19160-00-Somerville-Veterans Memorial Ice Rink\GD\001\Somerville Ice Rink Final.dwg PLOTTED: May 16, 2011 12:21pm BR: Dkerr

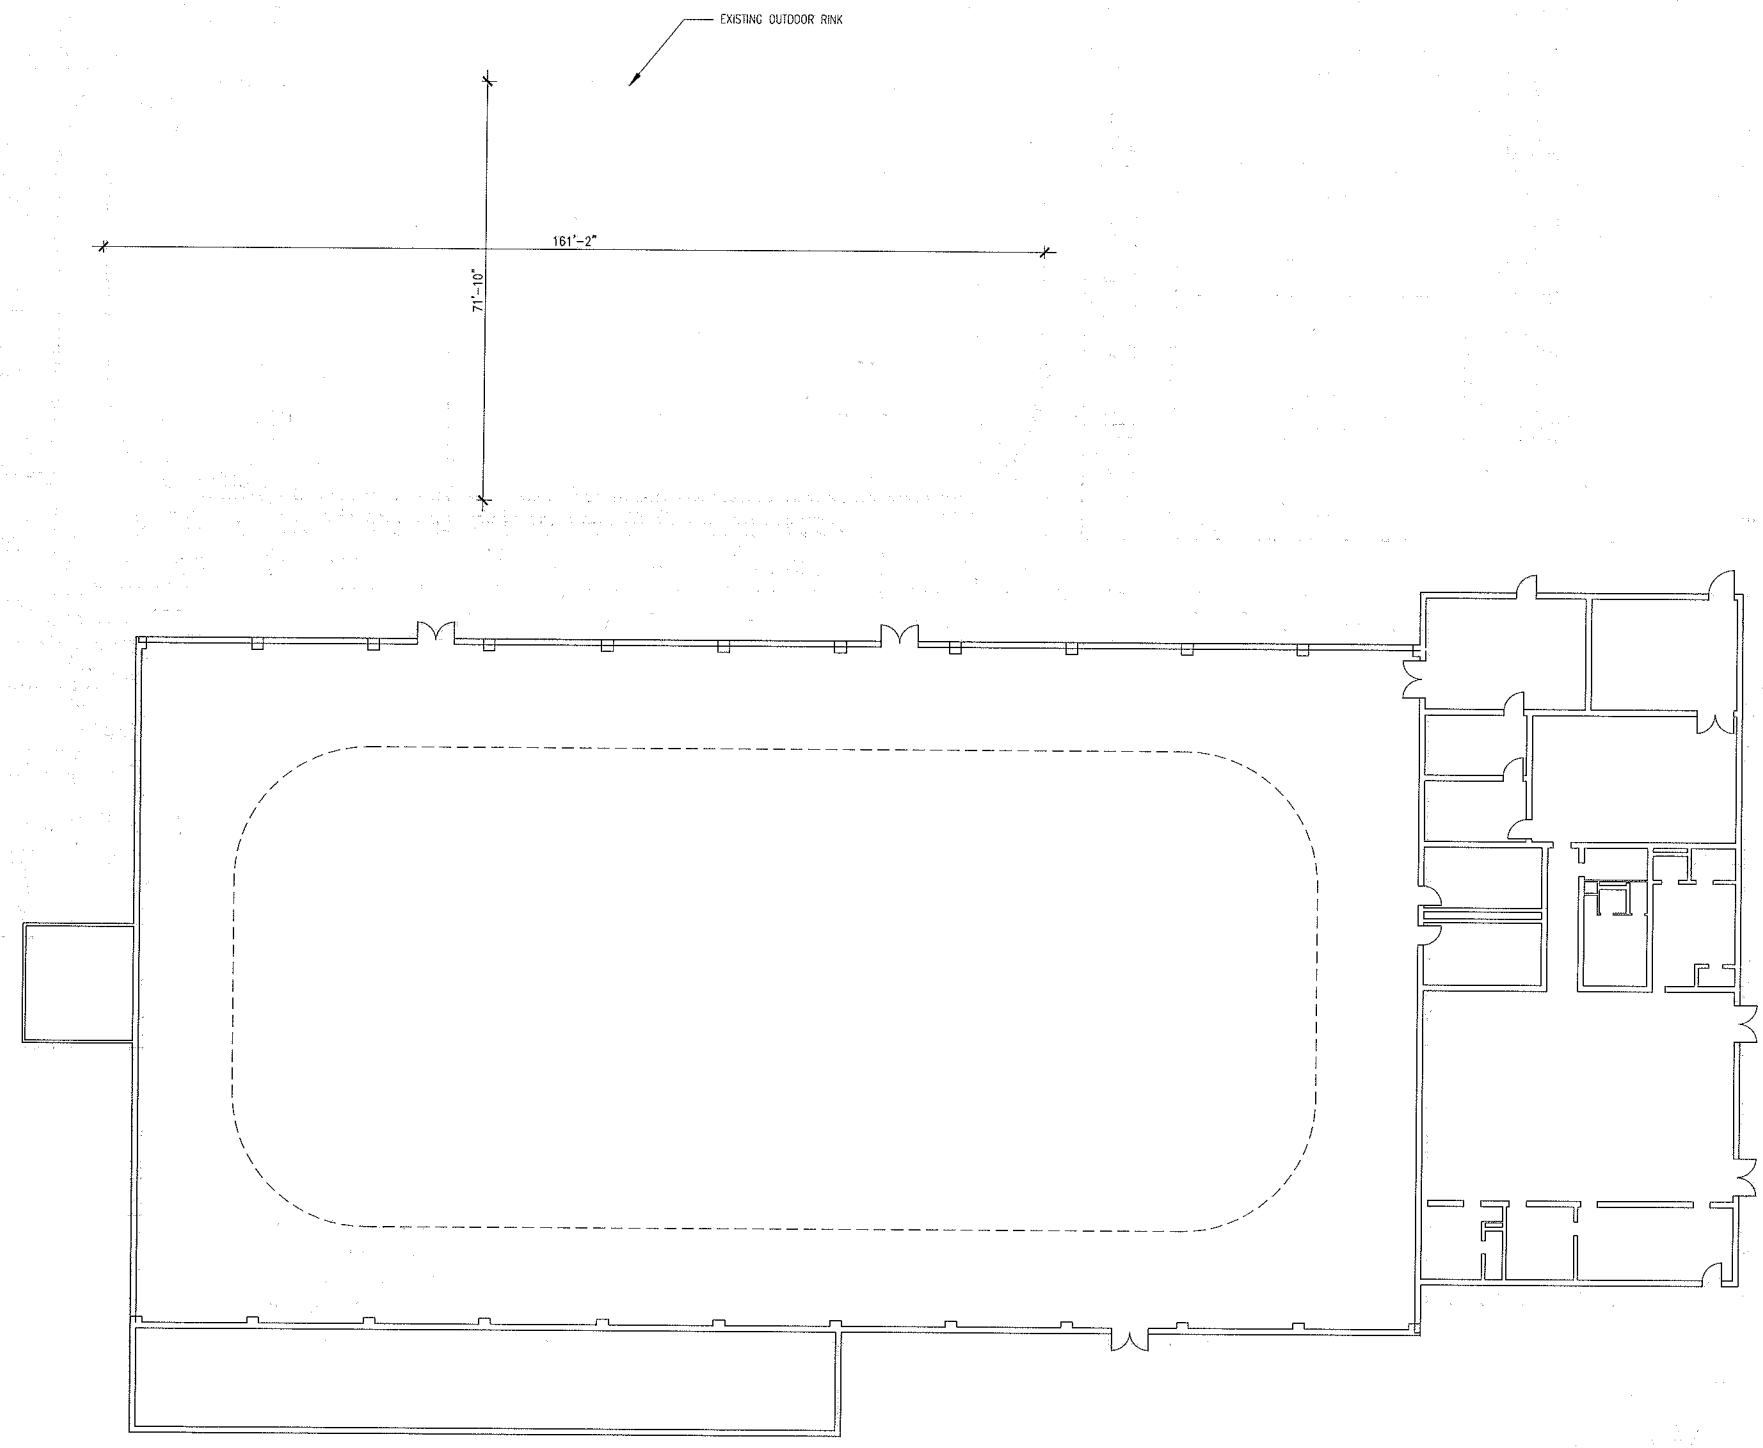


EXISTING SITE PLAN
MAY 16, 2011

VETERAN'S MEMORIAL ICE RINK - SOMERVILLE, MA

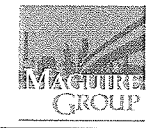

Maguire Group Inc.
Architects/Engineers/Planners
33 Commercial Street, Suite #1
Foxborough, Massachusetts 02035

RECEIVED
S.P.C.D. AND
PLANNING DEPT.
2011 MAY 16 PM 3:06

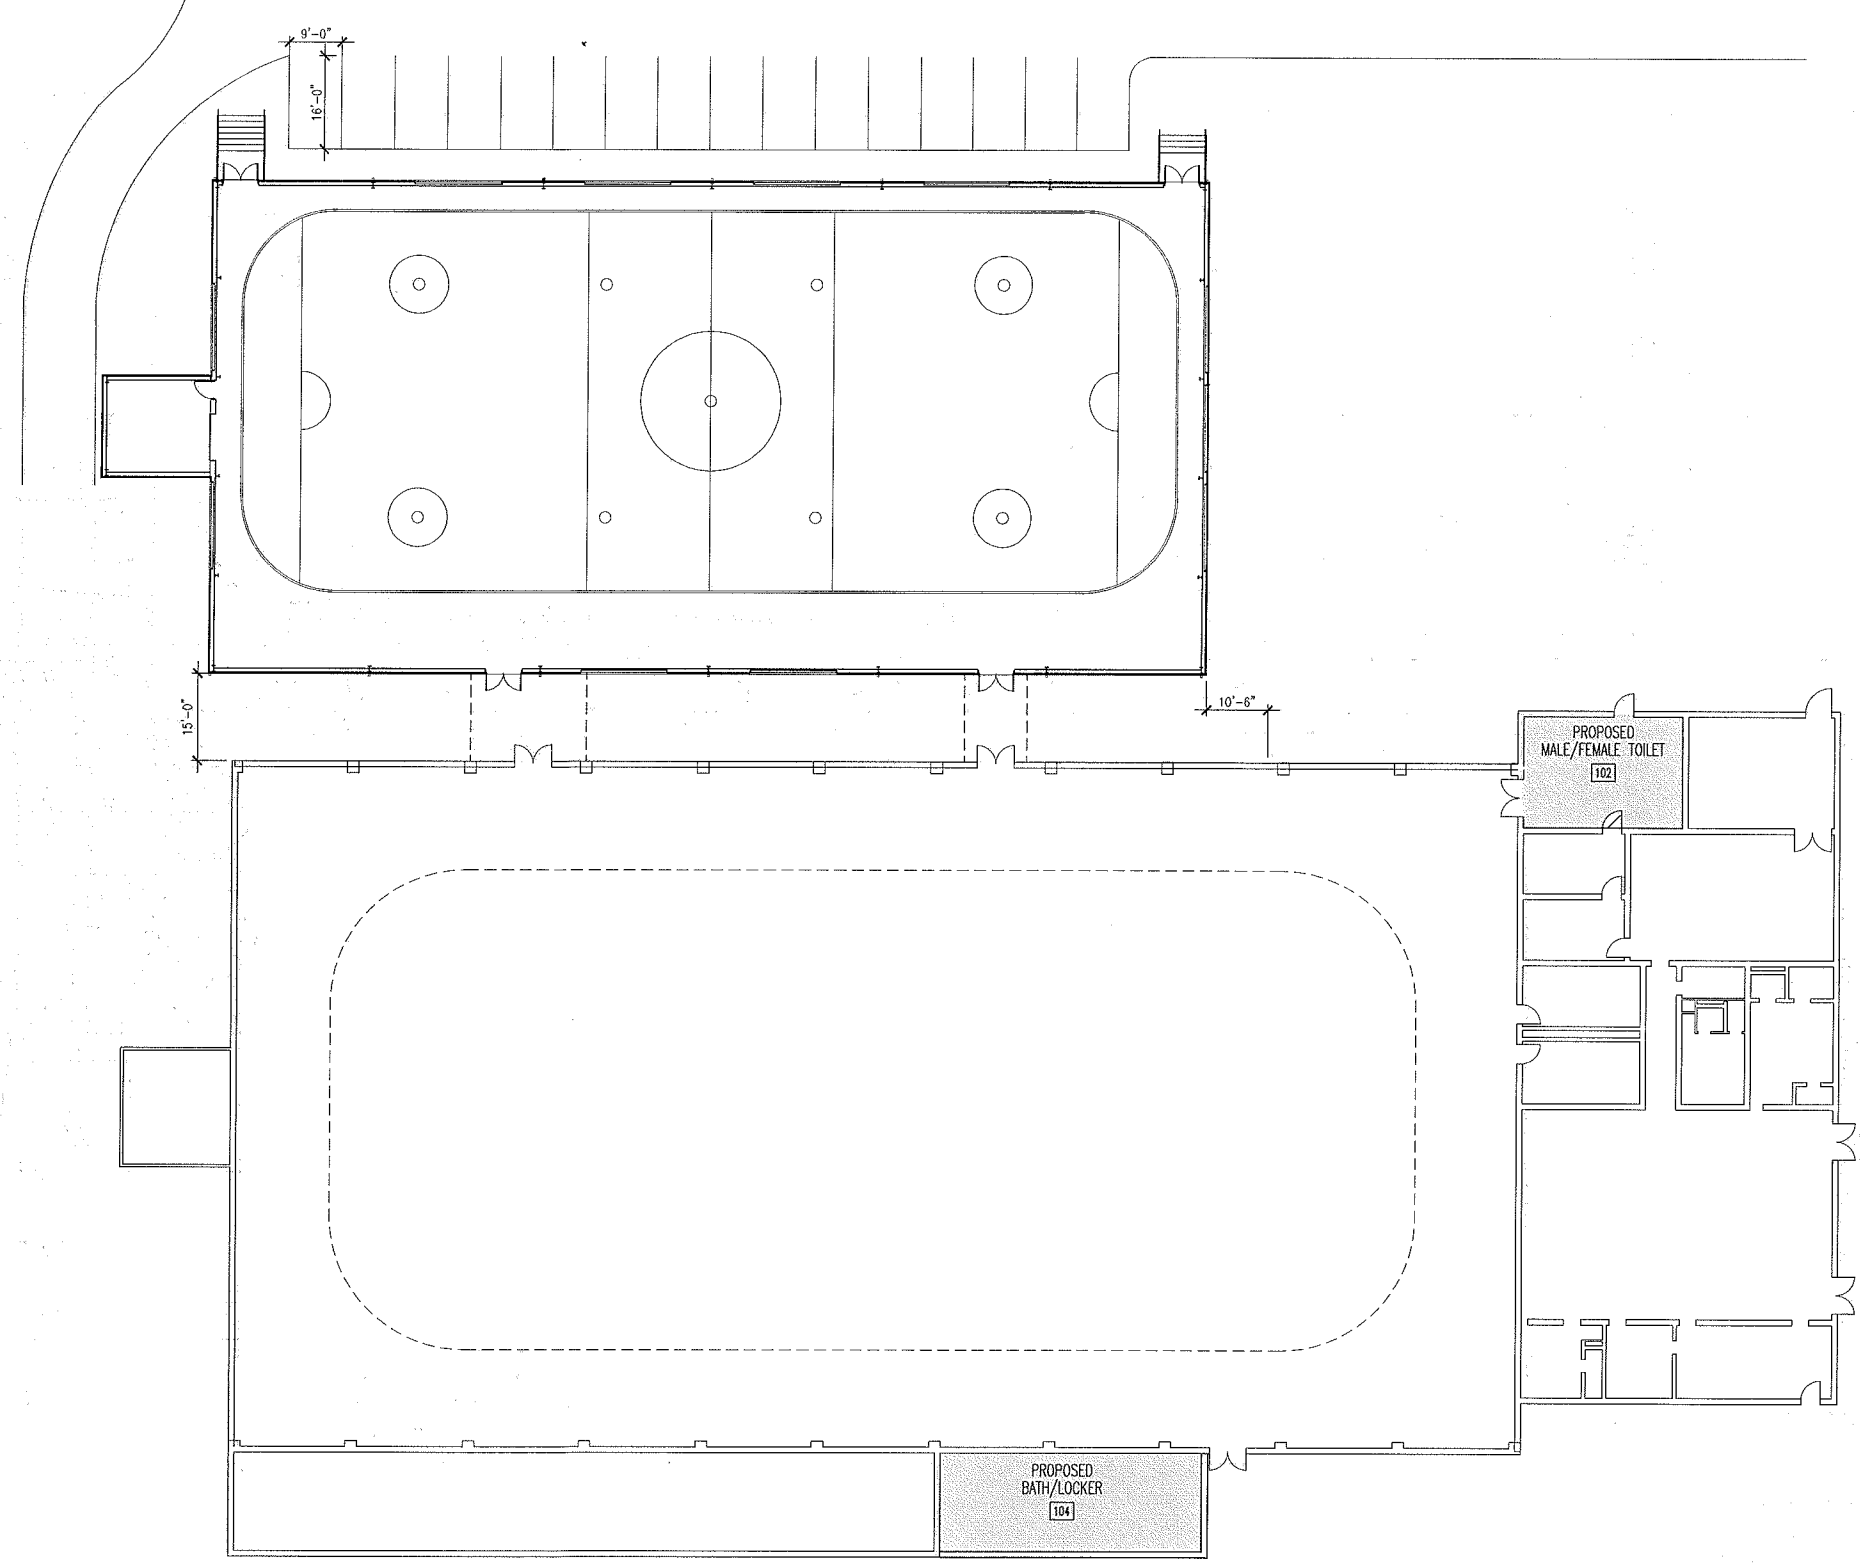

DRAWING FILE: N:\Projects\19160-00-Somerville-Veterans_Memorial_Loc_Plan\LocAD\ARCH\Somerville_Ice_Rink_Final.dwg PLOTTED: May 16, 2011 - 12:27pm BT: CMort




CONCEPTUAL SITE PLAN
MAY 16, 2011

VETERAN'S MEMORIAL ICE RINK - SOMERVILLE, MA




Maguire Group Inc.
Architects / Engineers / Planners
33 Commercial Street, Suite #1
Foxborough, Massachusetts 02035

 


RECEIVED
S.P.C.D. AND
PLANNING DEPT.

2011 MAY 16 PM 3:06

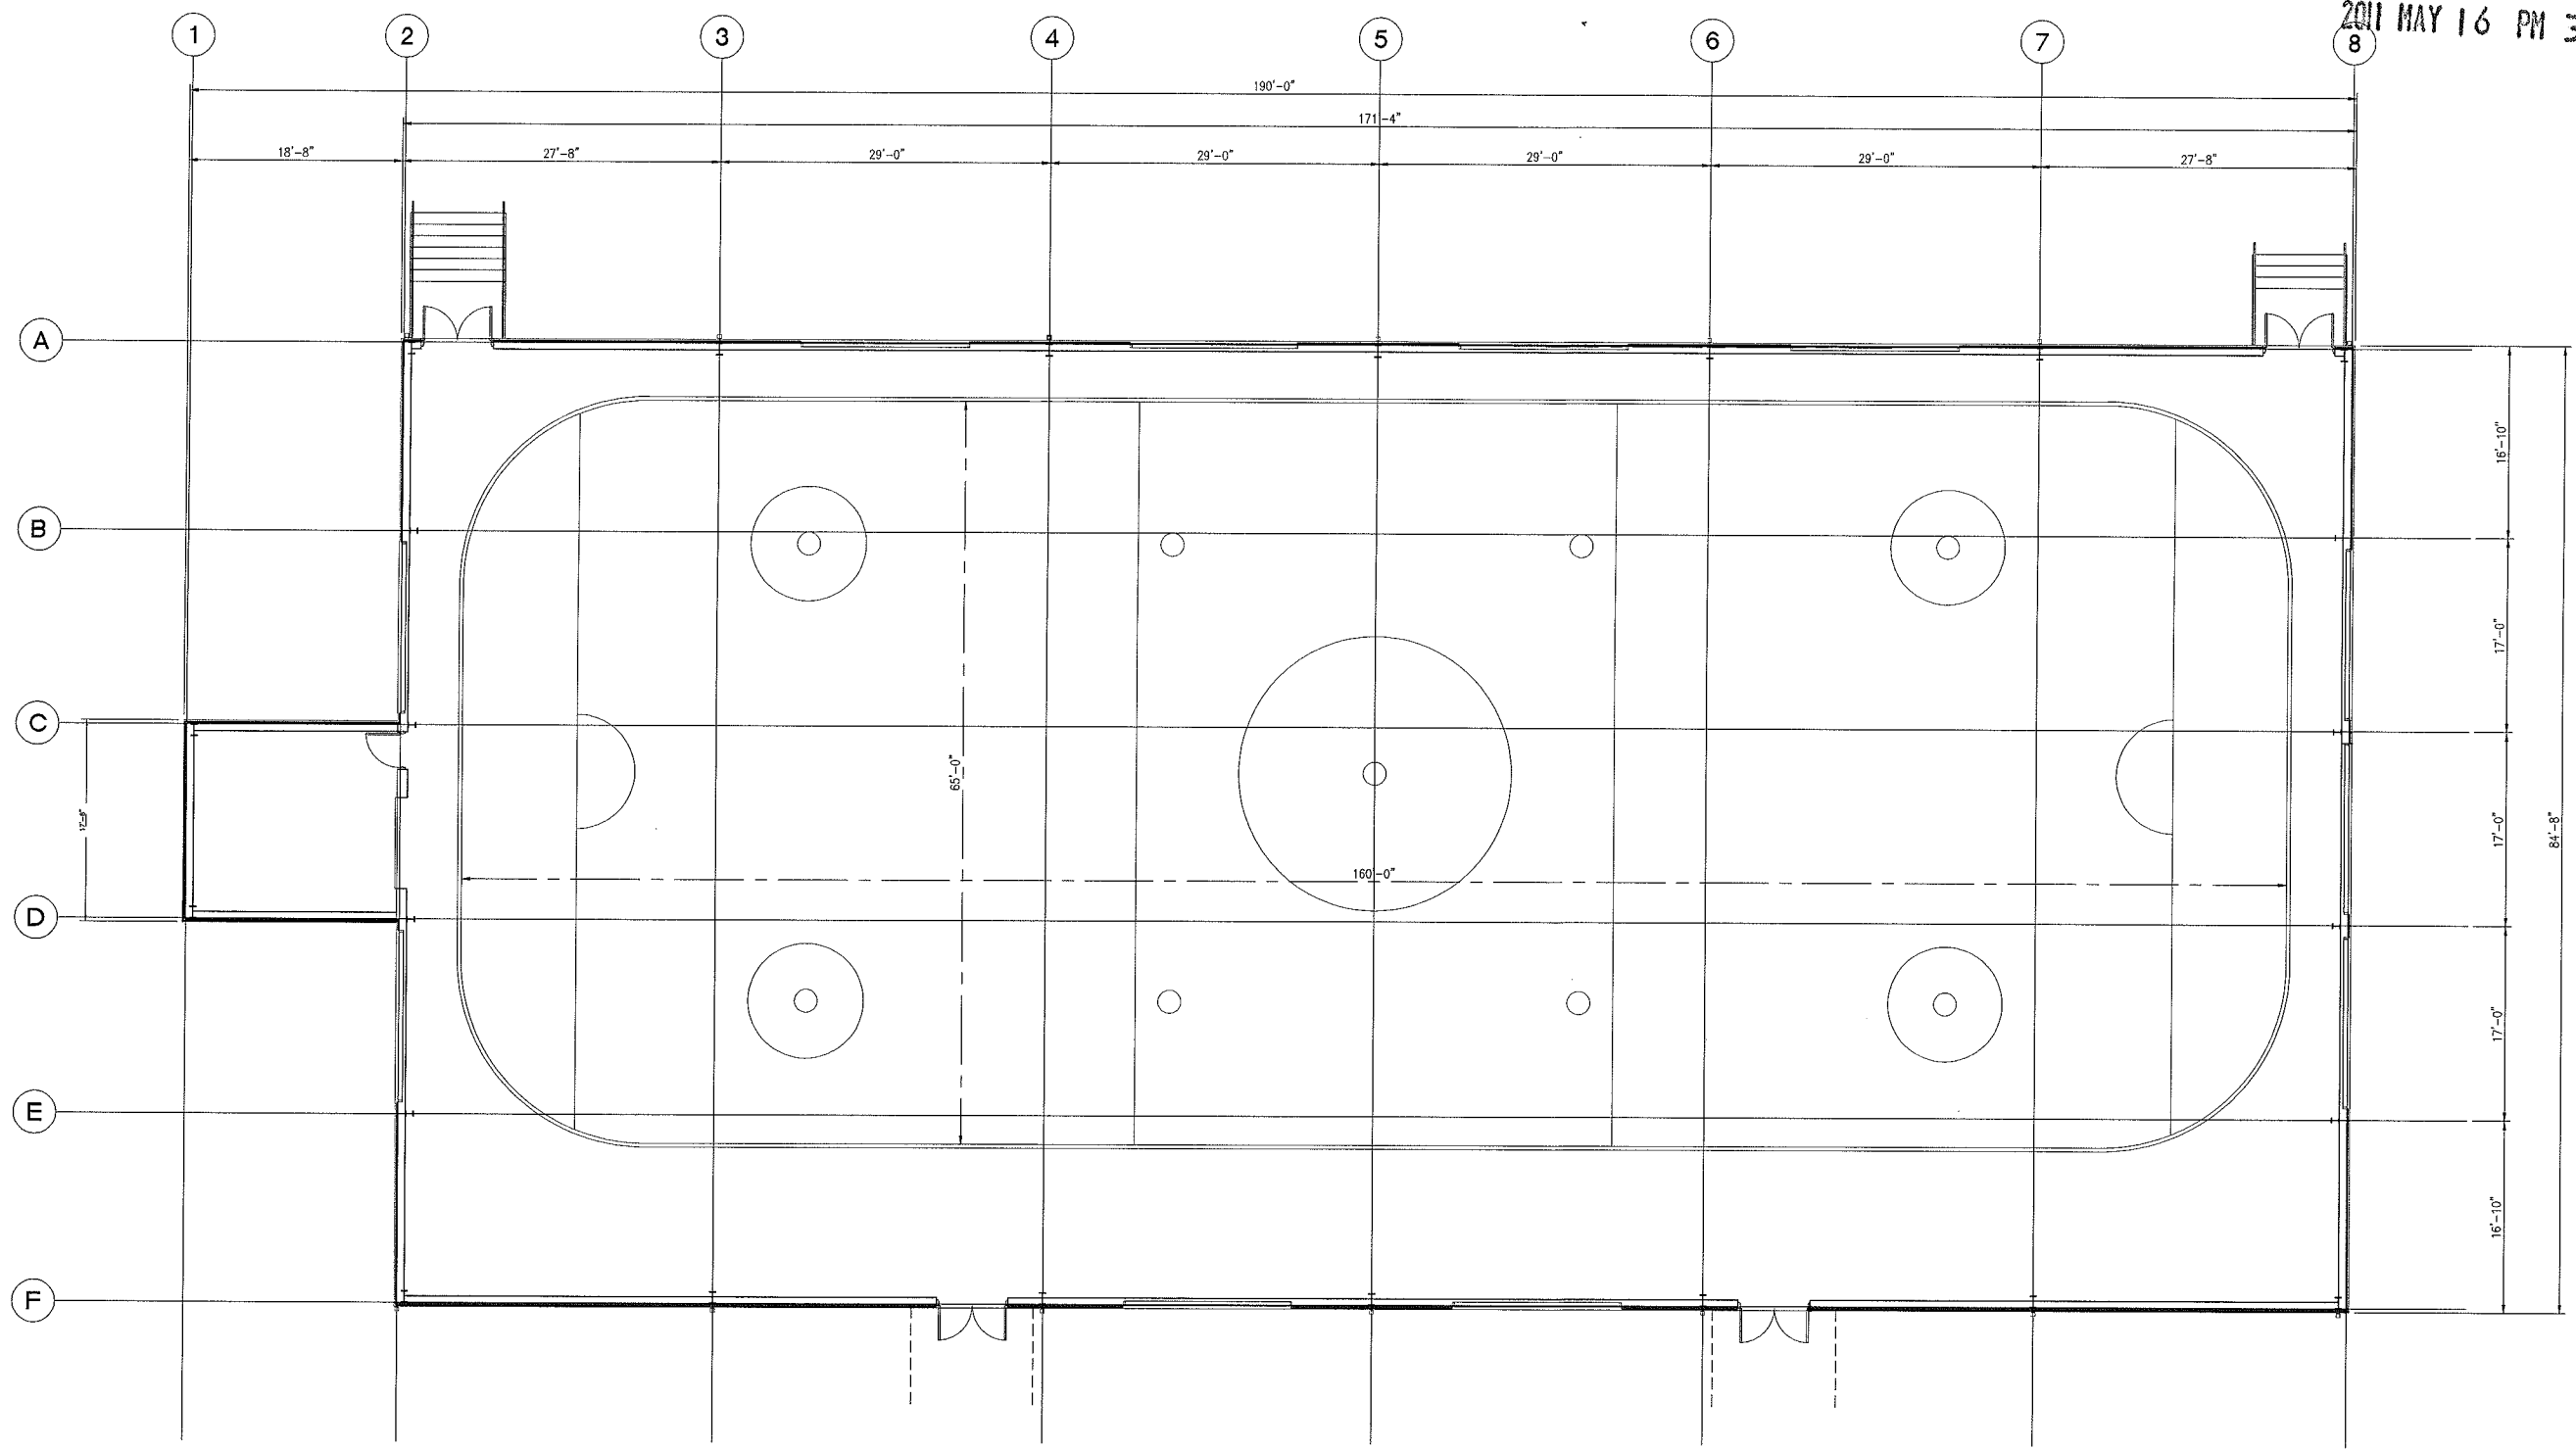

DRAWING FILE: N:\Projects\18100000-Somerville_Veterans_Memorial_Ice_Rink\A000\A000\A000_Vet_Memorial_Ice_Rink.dwg PLOTTED: May 16, 2011 11:11pm BY: dlmw

 

CONCEPTUAL PLAN
MAY 16, 2011




VETERAN'S MEMORIAL ICE RINK - SOMERVILLE, MA



Maguire Group Inc.
Architects/Engineers/Planners
33 Commercial Street, Suite #1
Foxborough, Massachusetts 02035

RECEIVED
S.P.C.D. AND
PLANNING DEPT.

2011 MAY 16 PM 3:06

 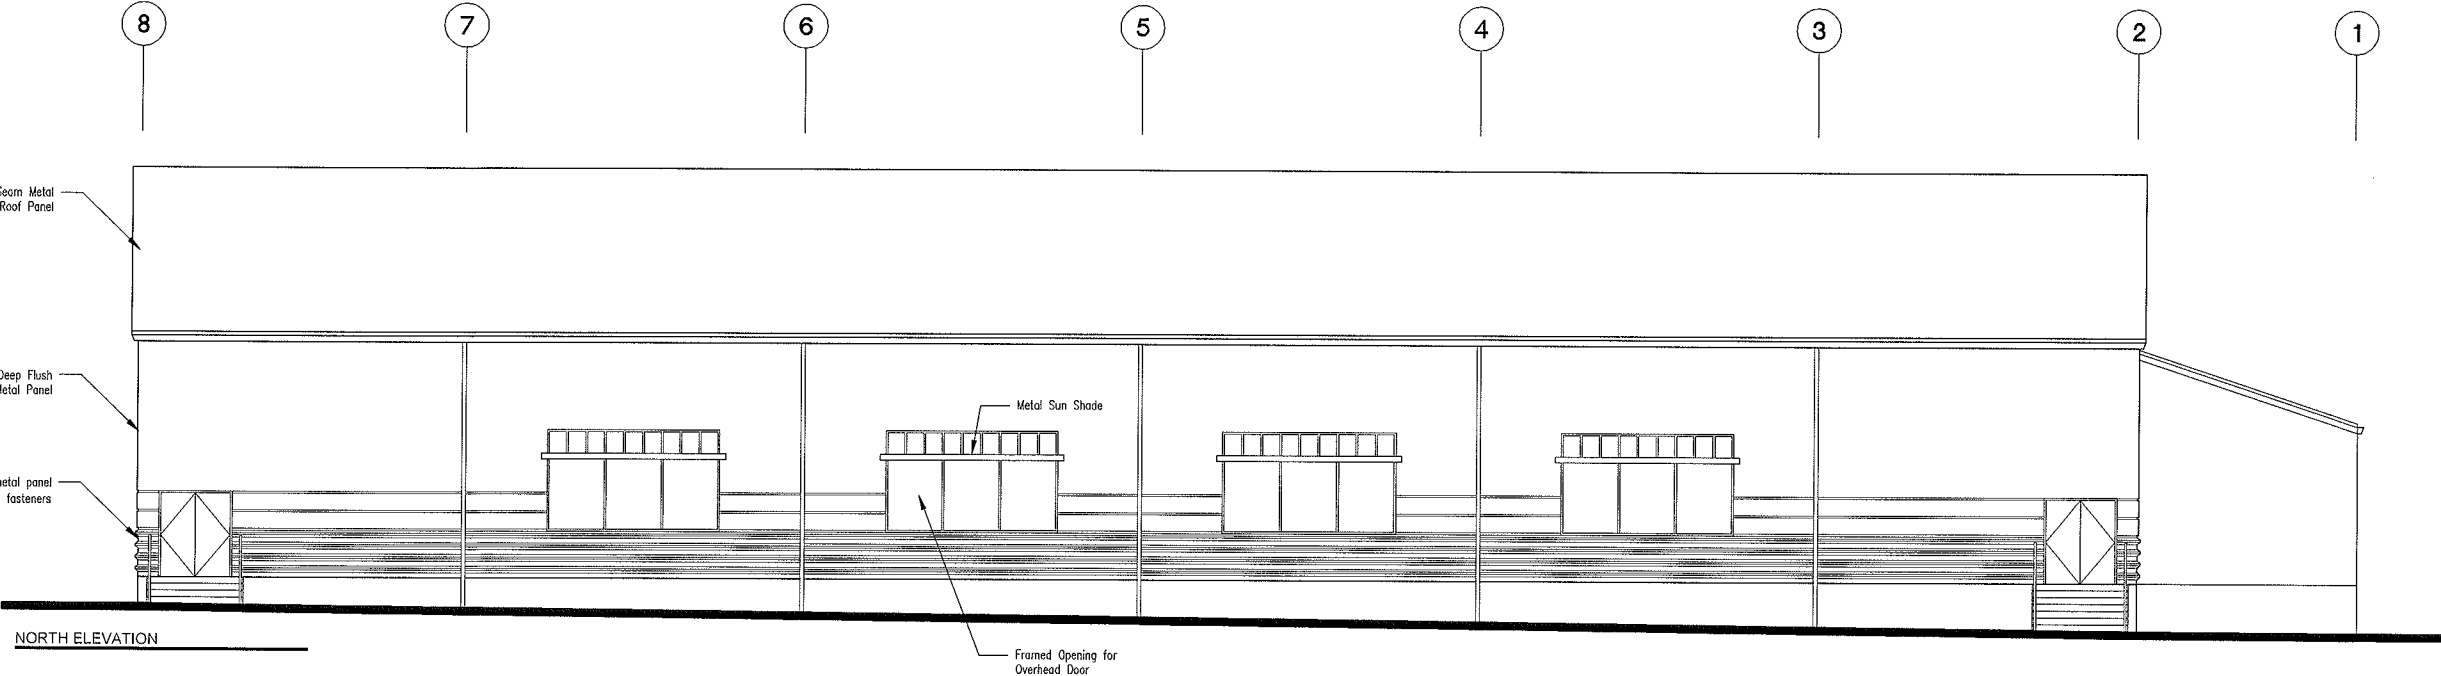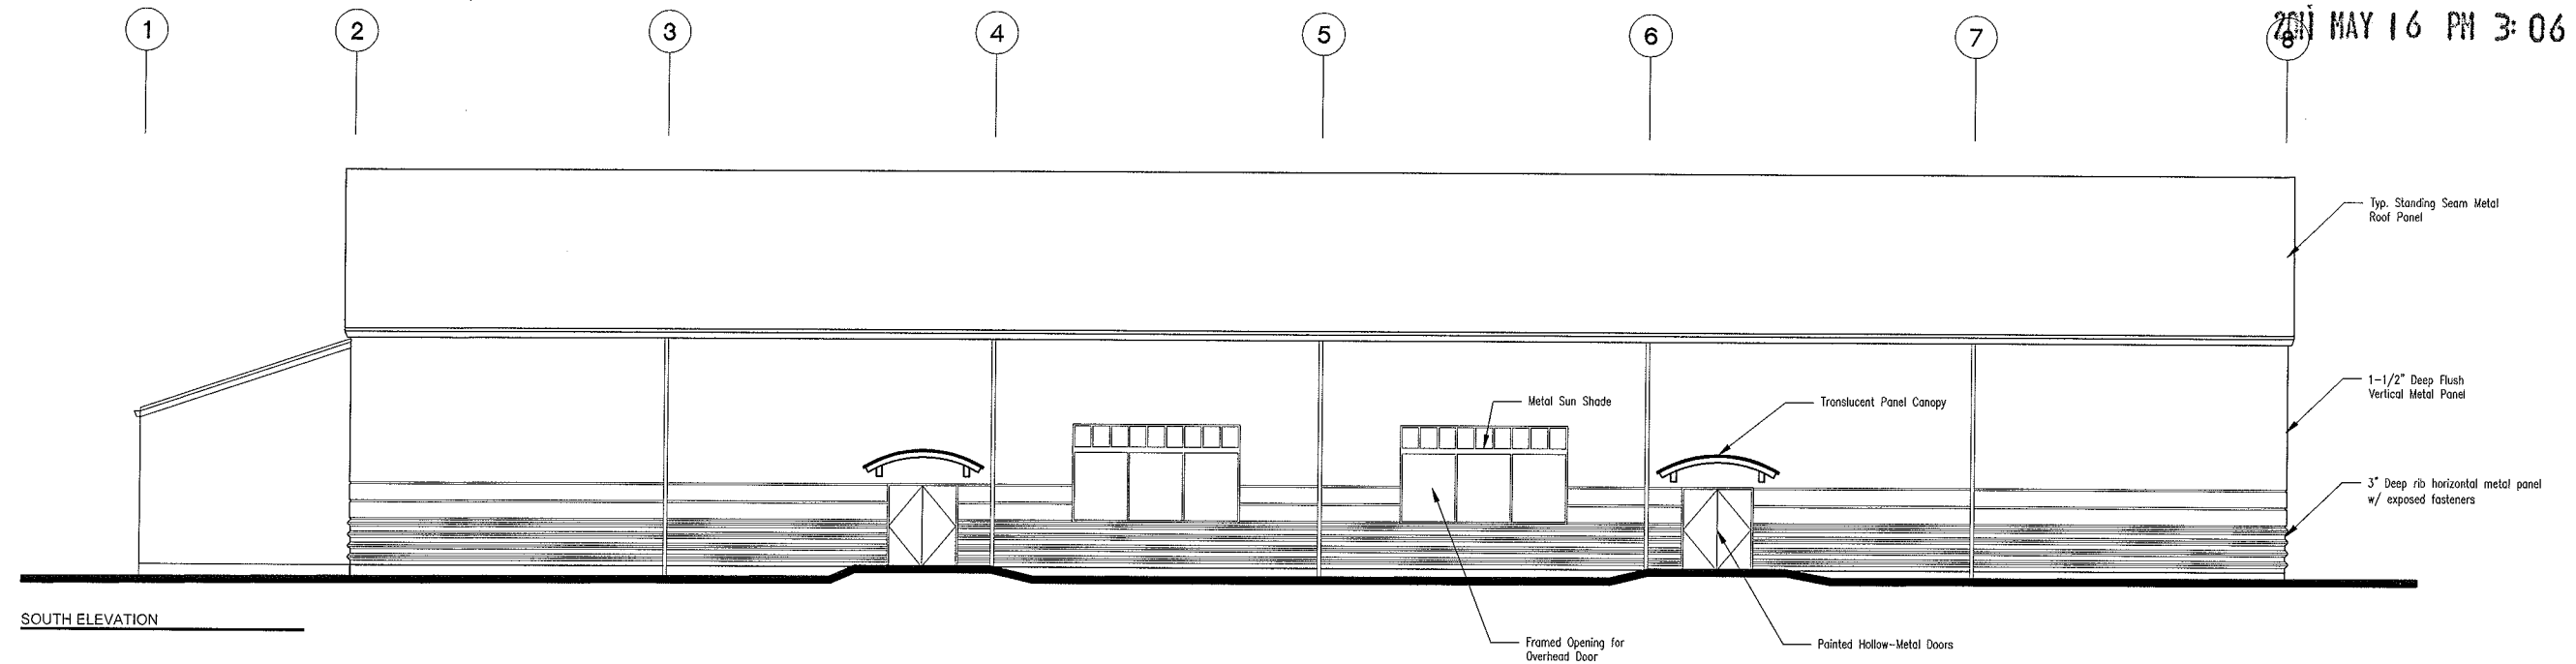

CONCEPTUAL ELEVATIONS
MAY 16, 2011




VETERAN'S MEMORIAL ICE RINK - SOMERVILLE, MA



Maguire Group Inc.
Architects/Engineers/Planners
33 Commercial Street, Suite #1
Foxborough, Massachusetts 02035

RECEIVED
 S.P.C.D. AND
 PLANNING DEPT.
 2011 MAY 16 PM 3:07

F E D C B A A B C D E F

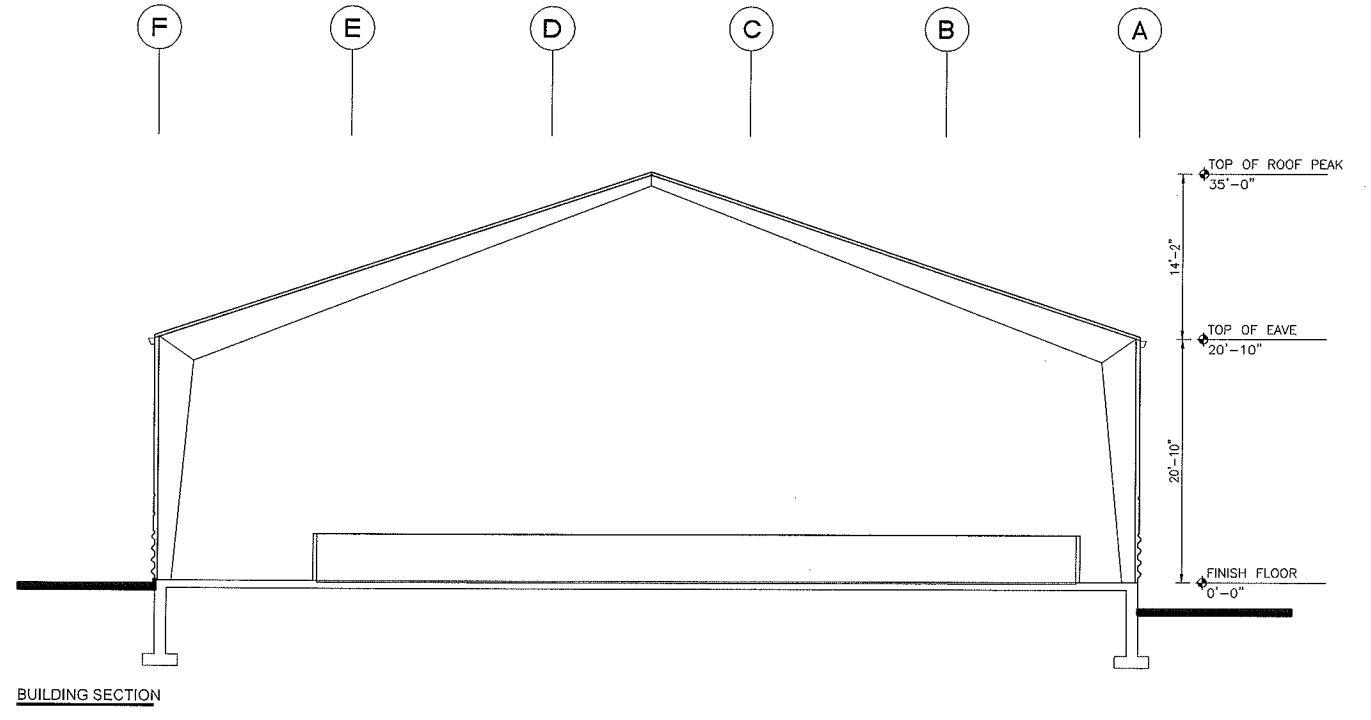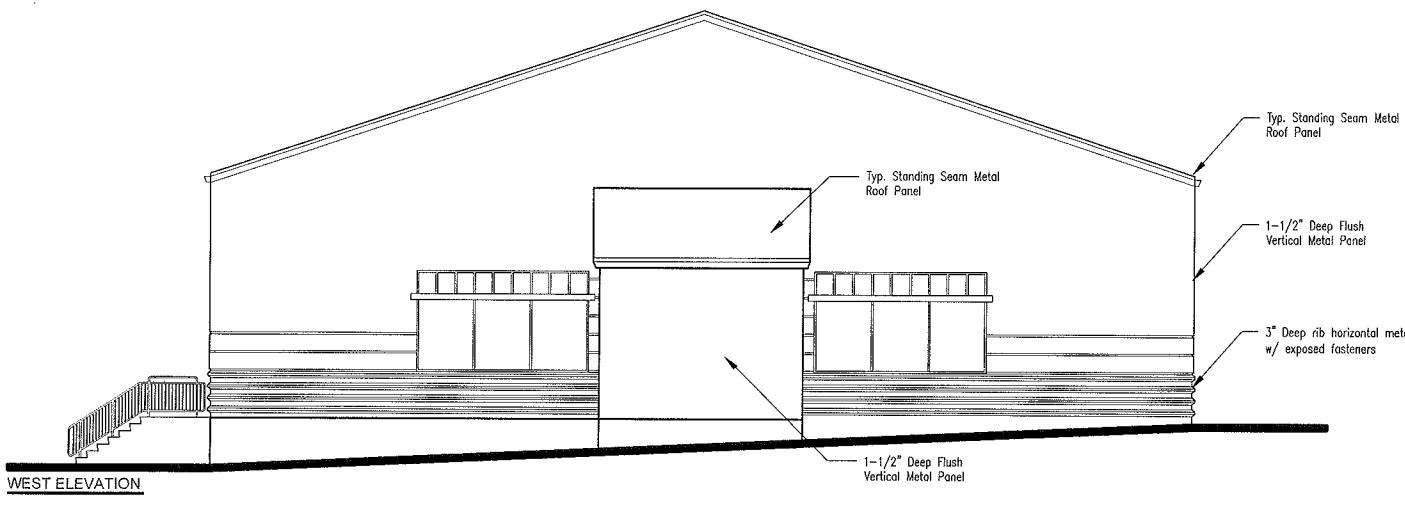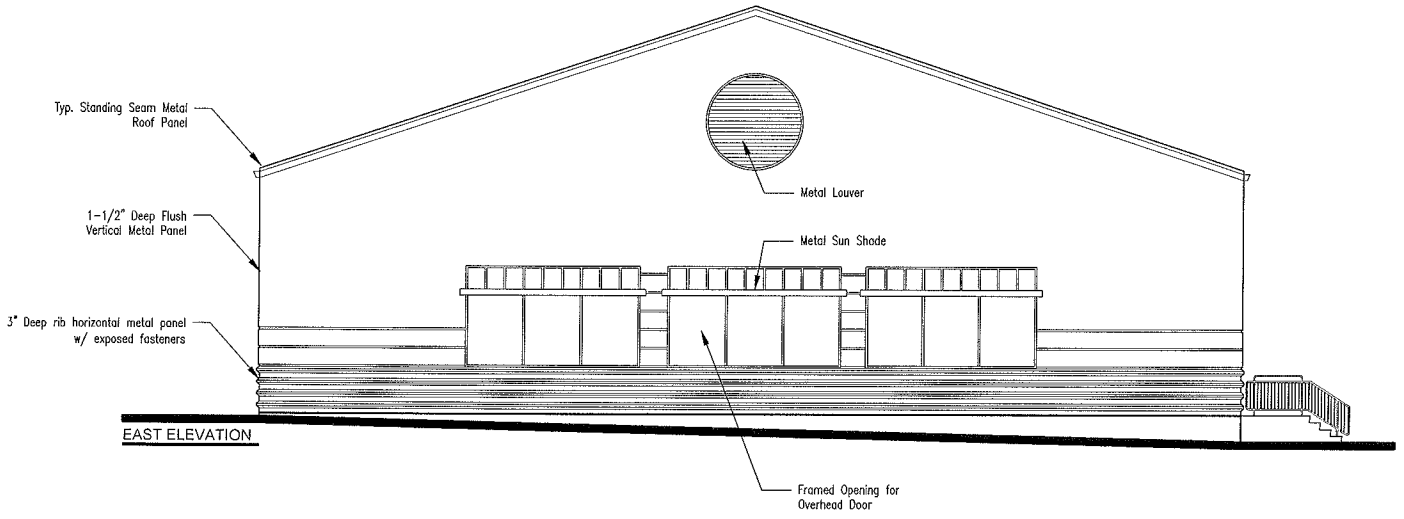


0 4' 8' 16'
 SCALE: 1/8" = 1'-0"

DRAWING FILE: C:\Users\Glen\Documents\Projects\02035_Veterans Memorial Ice Rink\02035_Veterans Memorial Ice Rink.dwg PLOTTED: May 16, 2011 - 12:17pm BY: Glen



CONCEPTUAL ELEVATIONS
 MAY 16, 2011


VETERAN'S MEMORIAL ICE RINK - SOMERVILLE, MA

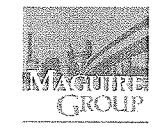

Maguire Group Inc.
 Architects/Engineers/Planners
 33 Commercial Street, Suite #1
 Foxborough, Massachusetts 02035

RECEIVED
S.P.C.D. AND
PLANNING DEPT.

2011 MAY 16 PM 3:07

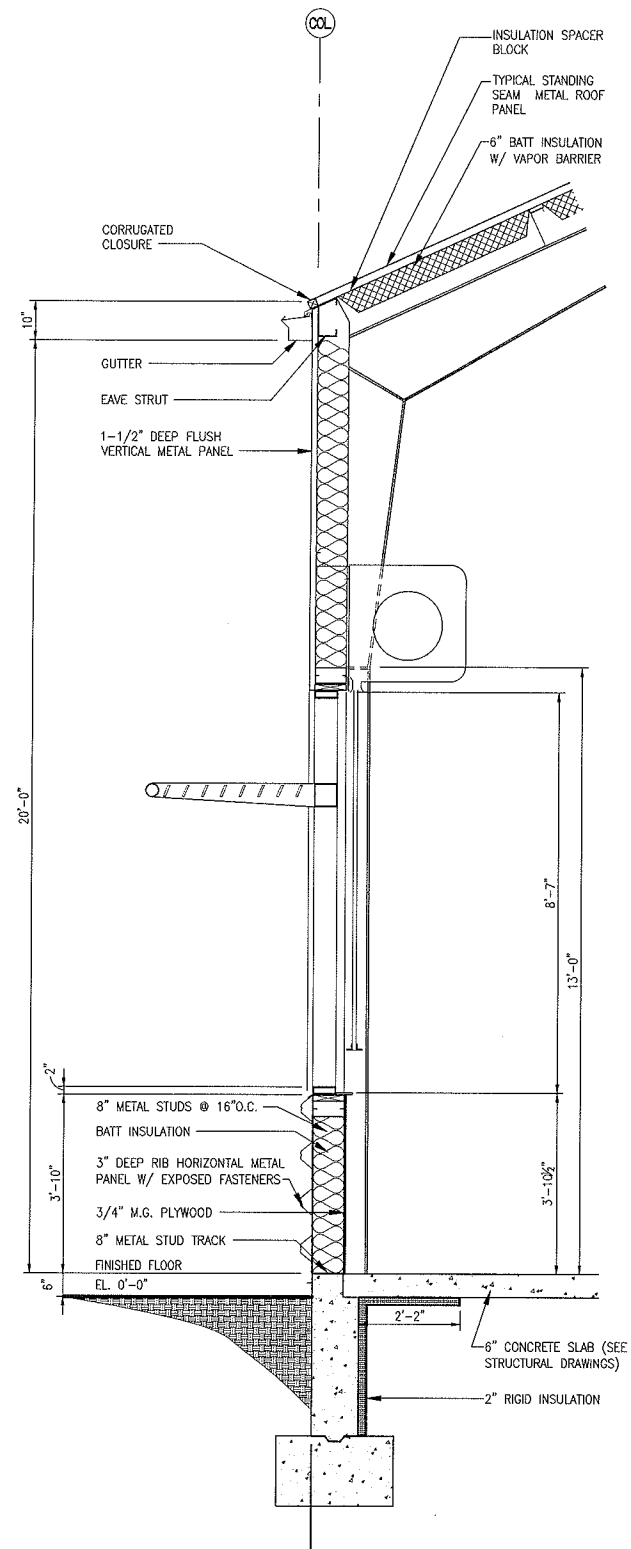

0 1' 2' 4'
SCALE: 1/2" = 1'-0"



CONCEPTUAL WALL SECTION
MAY 16, 2011

VETERAN'S MEMORIAL ICE RINK - SOMERVILLE, MA



Maguire Group Inc.
Architects/Engineers/Planners
33 Commercial Street, Suite #1
Foxborough, Massachusetts 02035