



1 NORTH ELEVATION
SCALE: 1/4" = 1'-0"

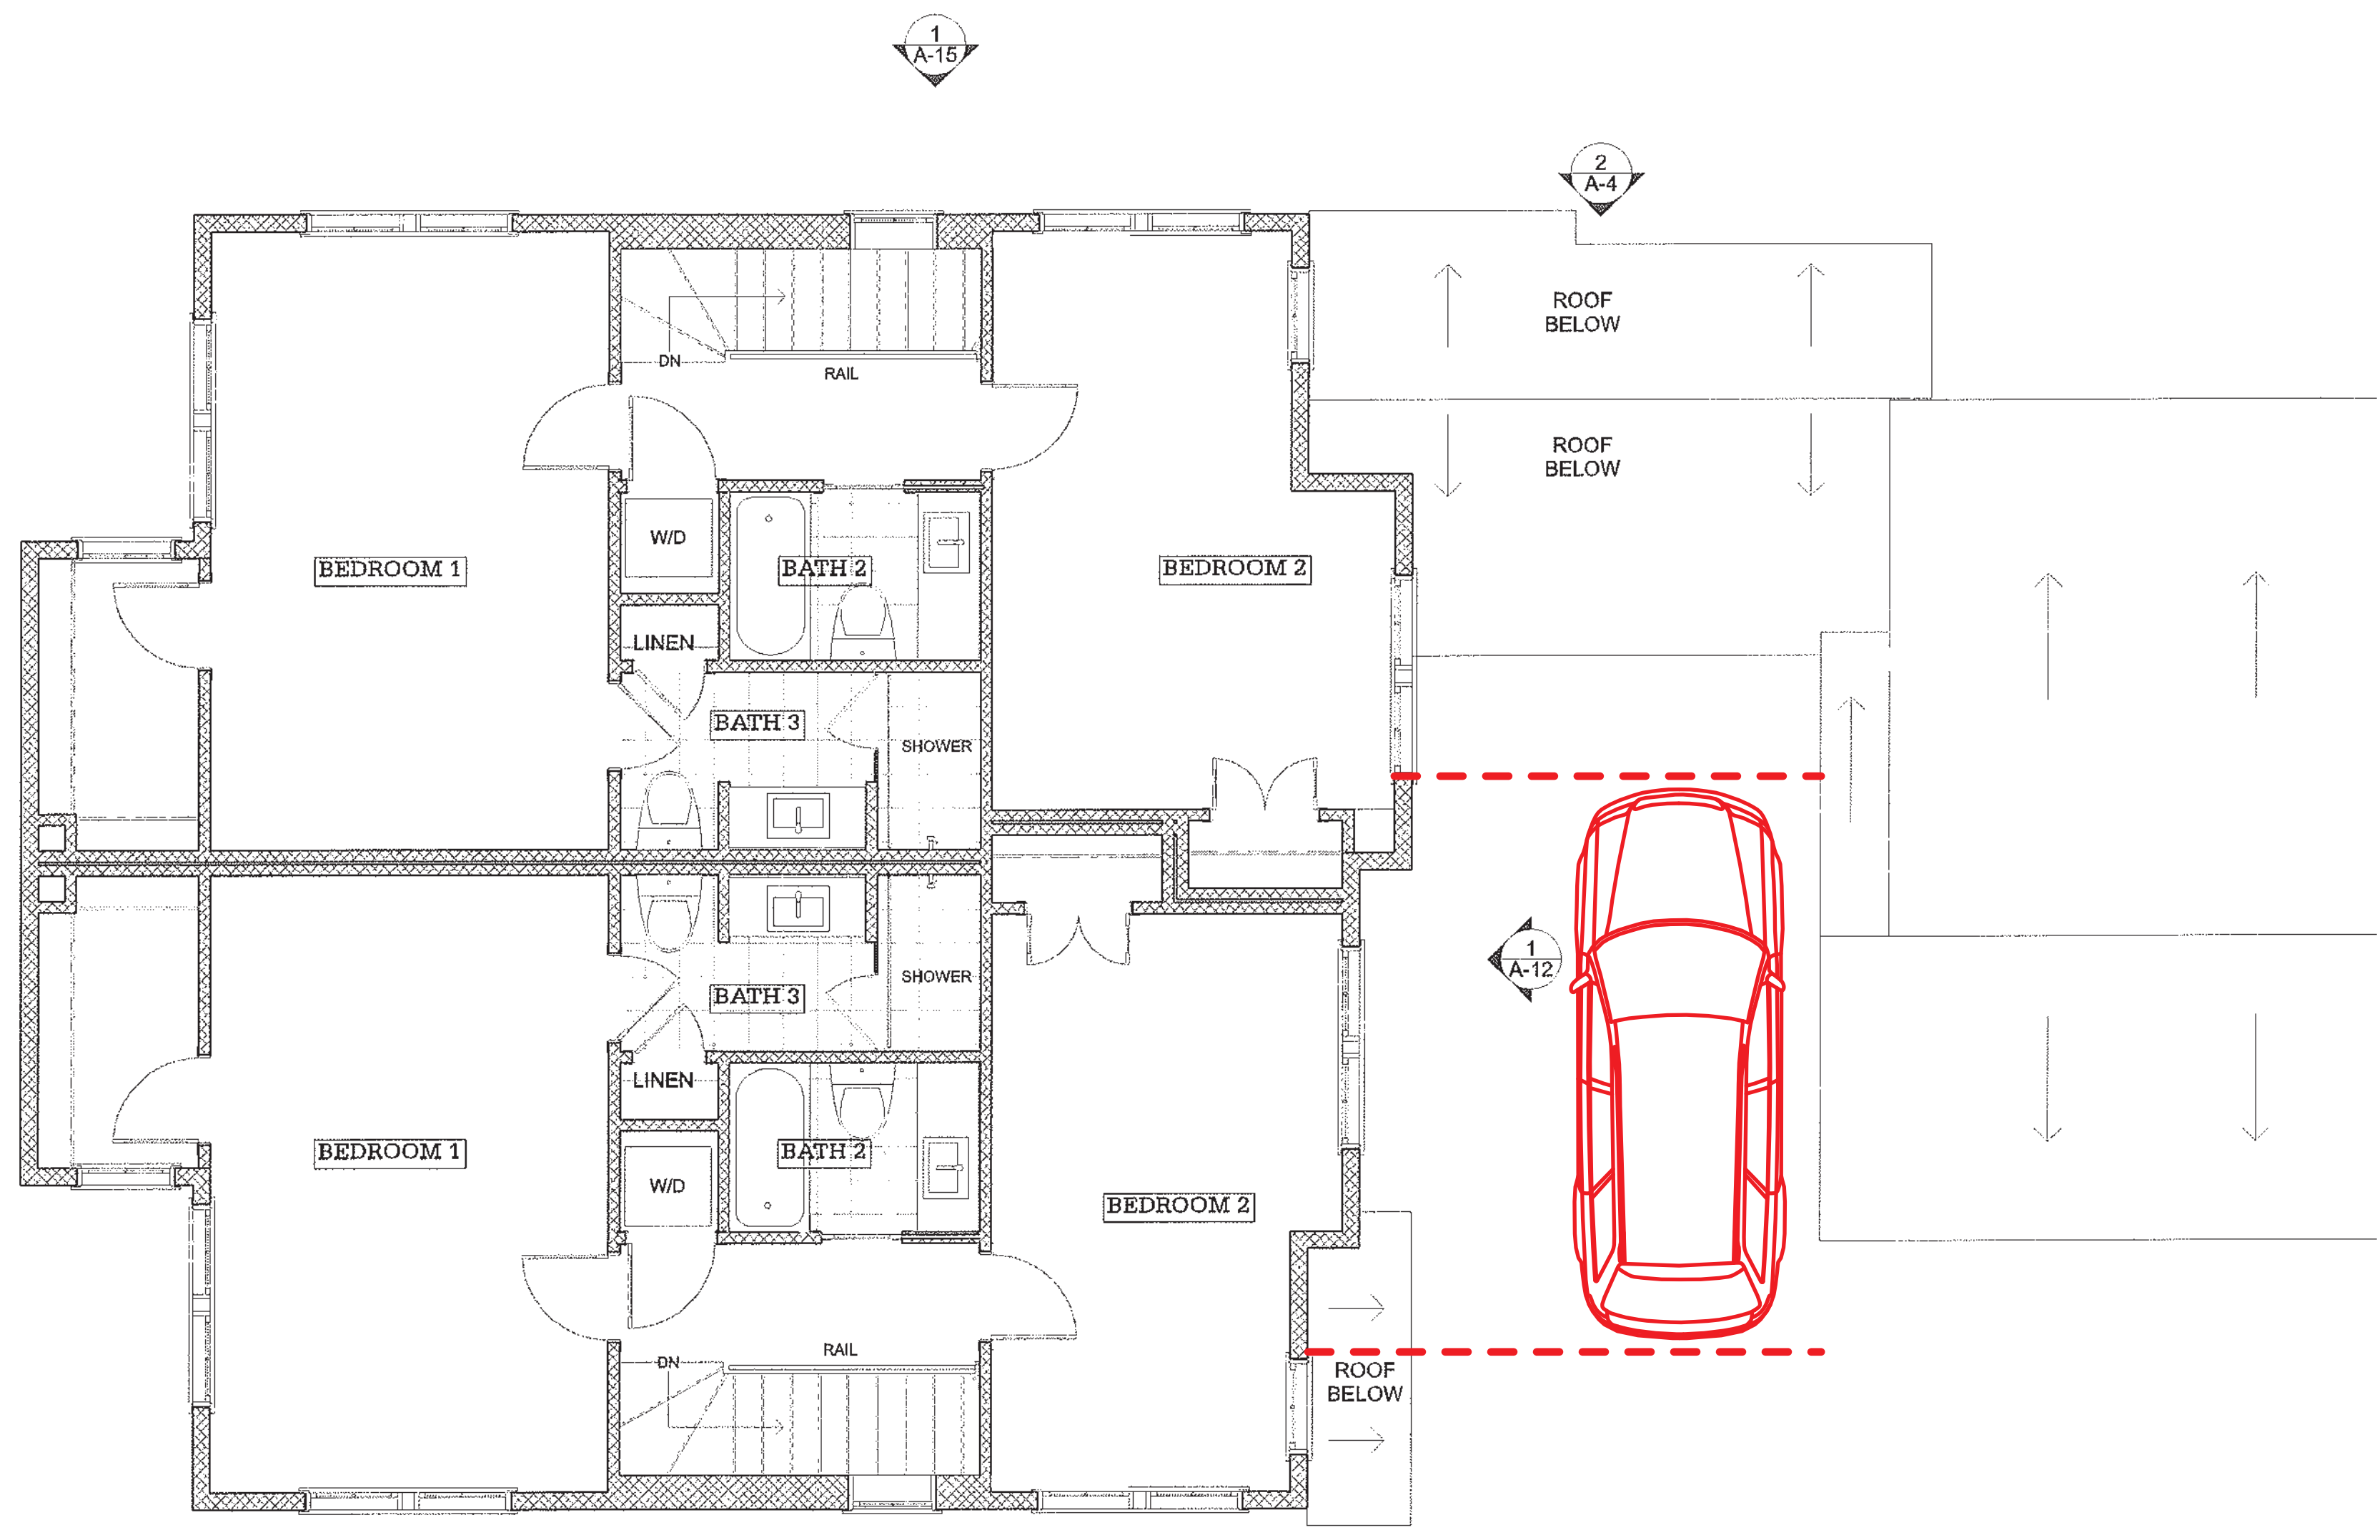

1305 SQ FT

1 SECOND FLOOR

SCALE: 1/4" = 1'-0"

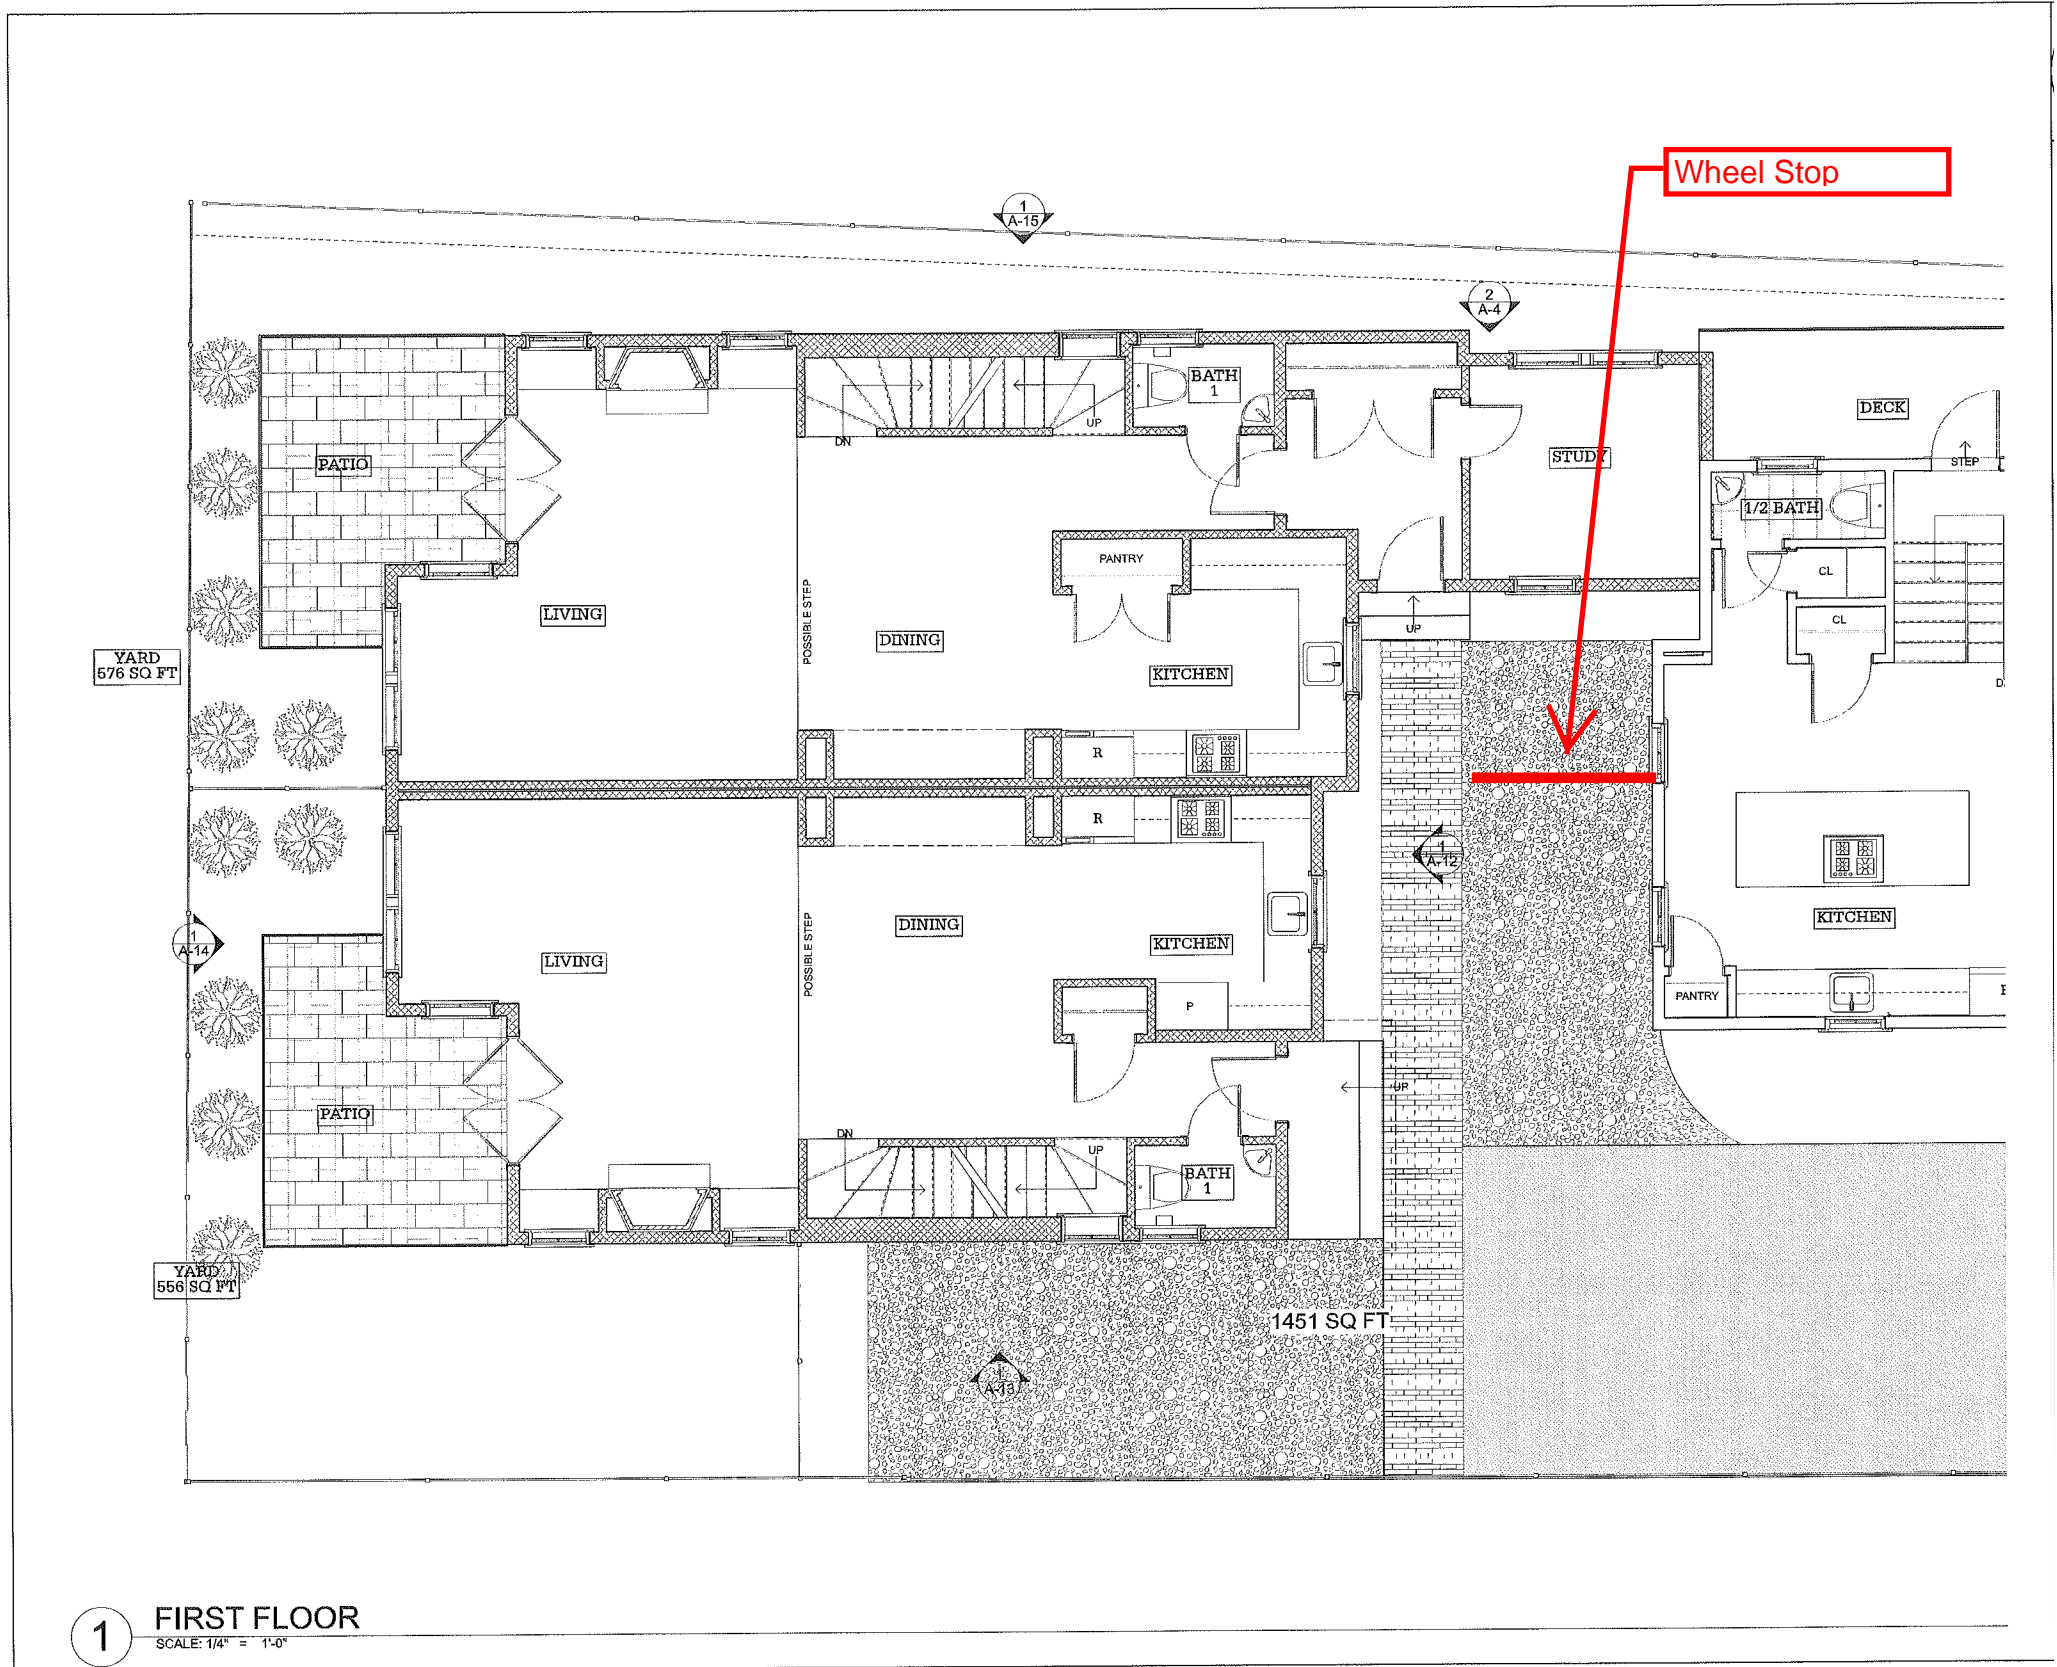

1 FIRST FLOOR
SCALE: 1/4" = 1'-0"