



EX-1	Designed
	Checked
	Project No. 10009.00
	Scale 1/8" = 1'-0"
	Date 3/22/12

 


DAVIS SQUARE ARCHITECTS

240A Elm St., Somerville, MA 02144
617.628.5700
www.davissquarearchitects.com

Project	RENOVATIONS TO INDEPENDANT PARKLET 75 UNION SQUARE
Title	EXISTING SITE PLAN

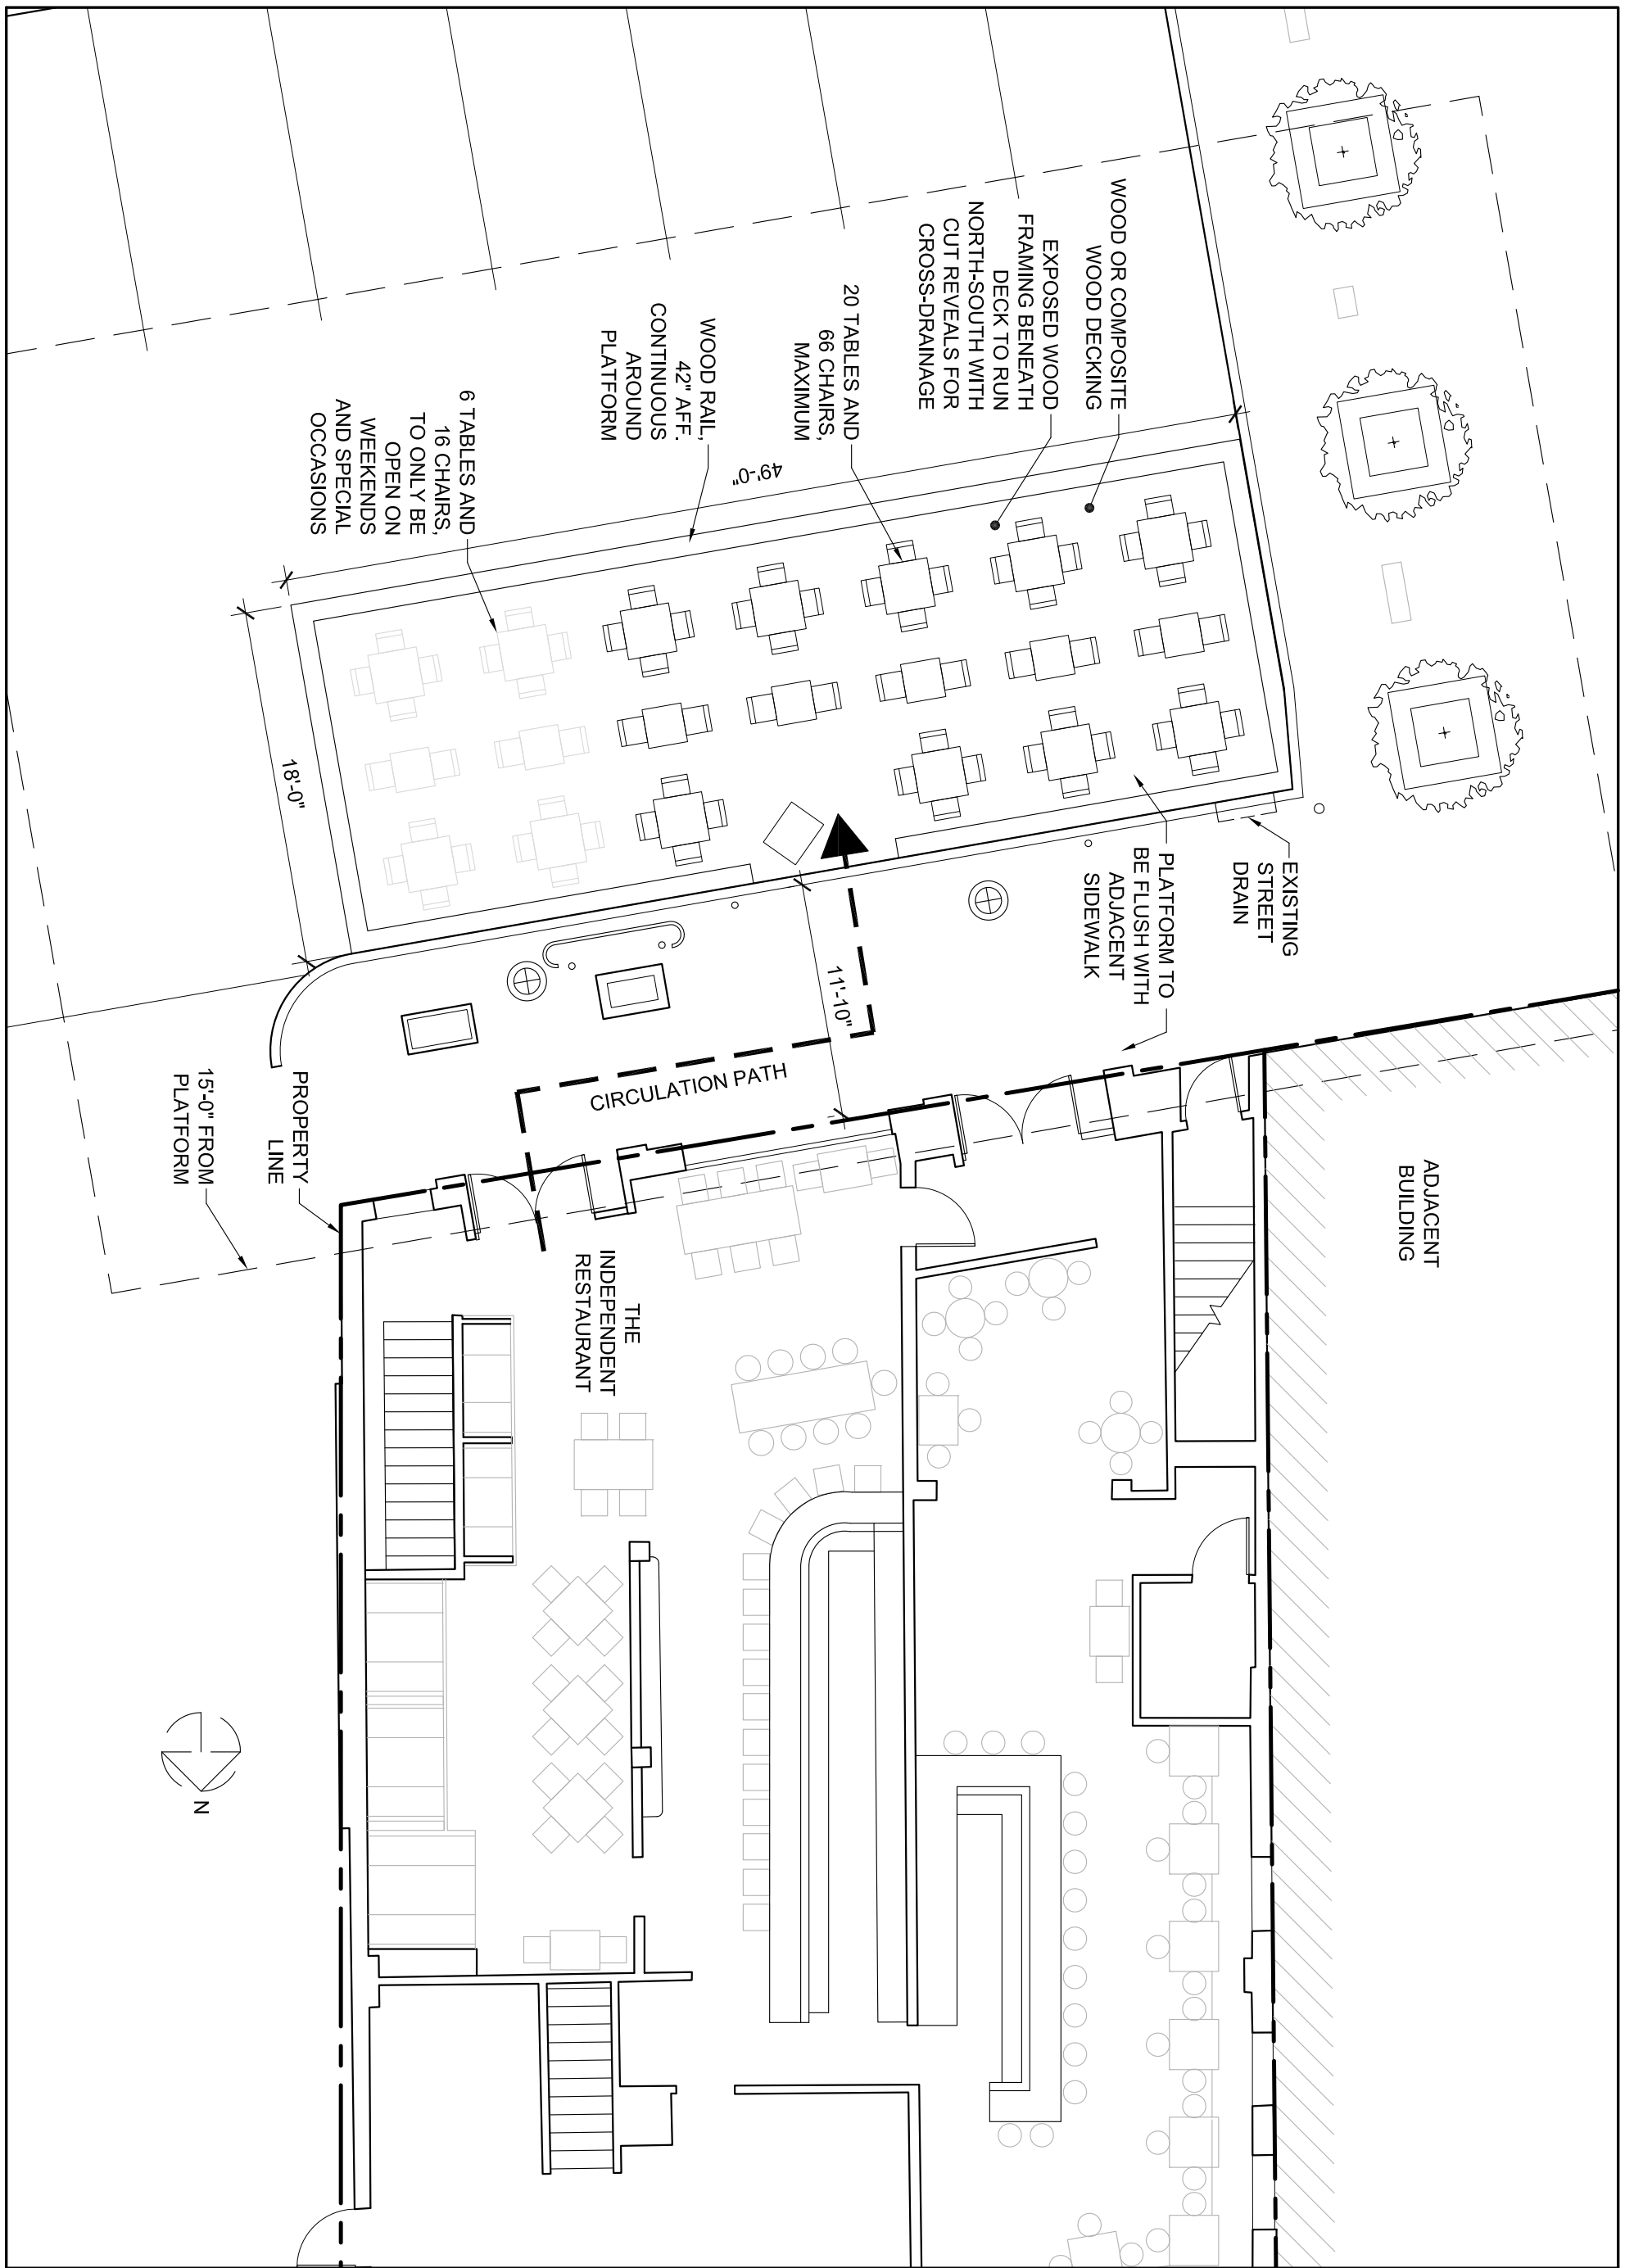

A-1	Designed
	Checked
	Project No. 10009.00
	Scale 1/8" = 1'-0"
	Date 3/22/12

 





DAVIS SQUARE ARCHITECTS

240A Elm St., Somerville, MA 02144
617.628.5700
www.davissquarearchitects.com

Project RENOVATIONS TO INDEPENDANT PARKLET 75 UNION SQUARE
Title PROPOSED SITE PLAN

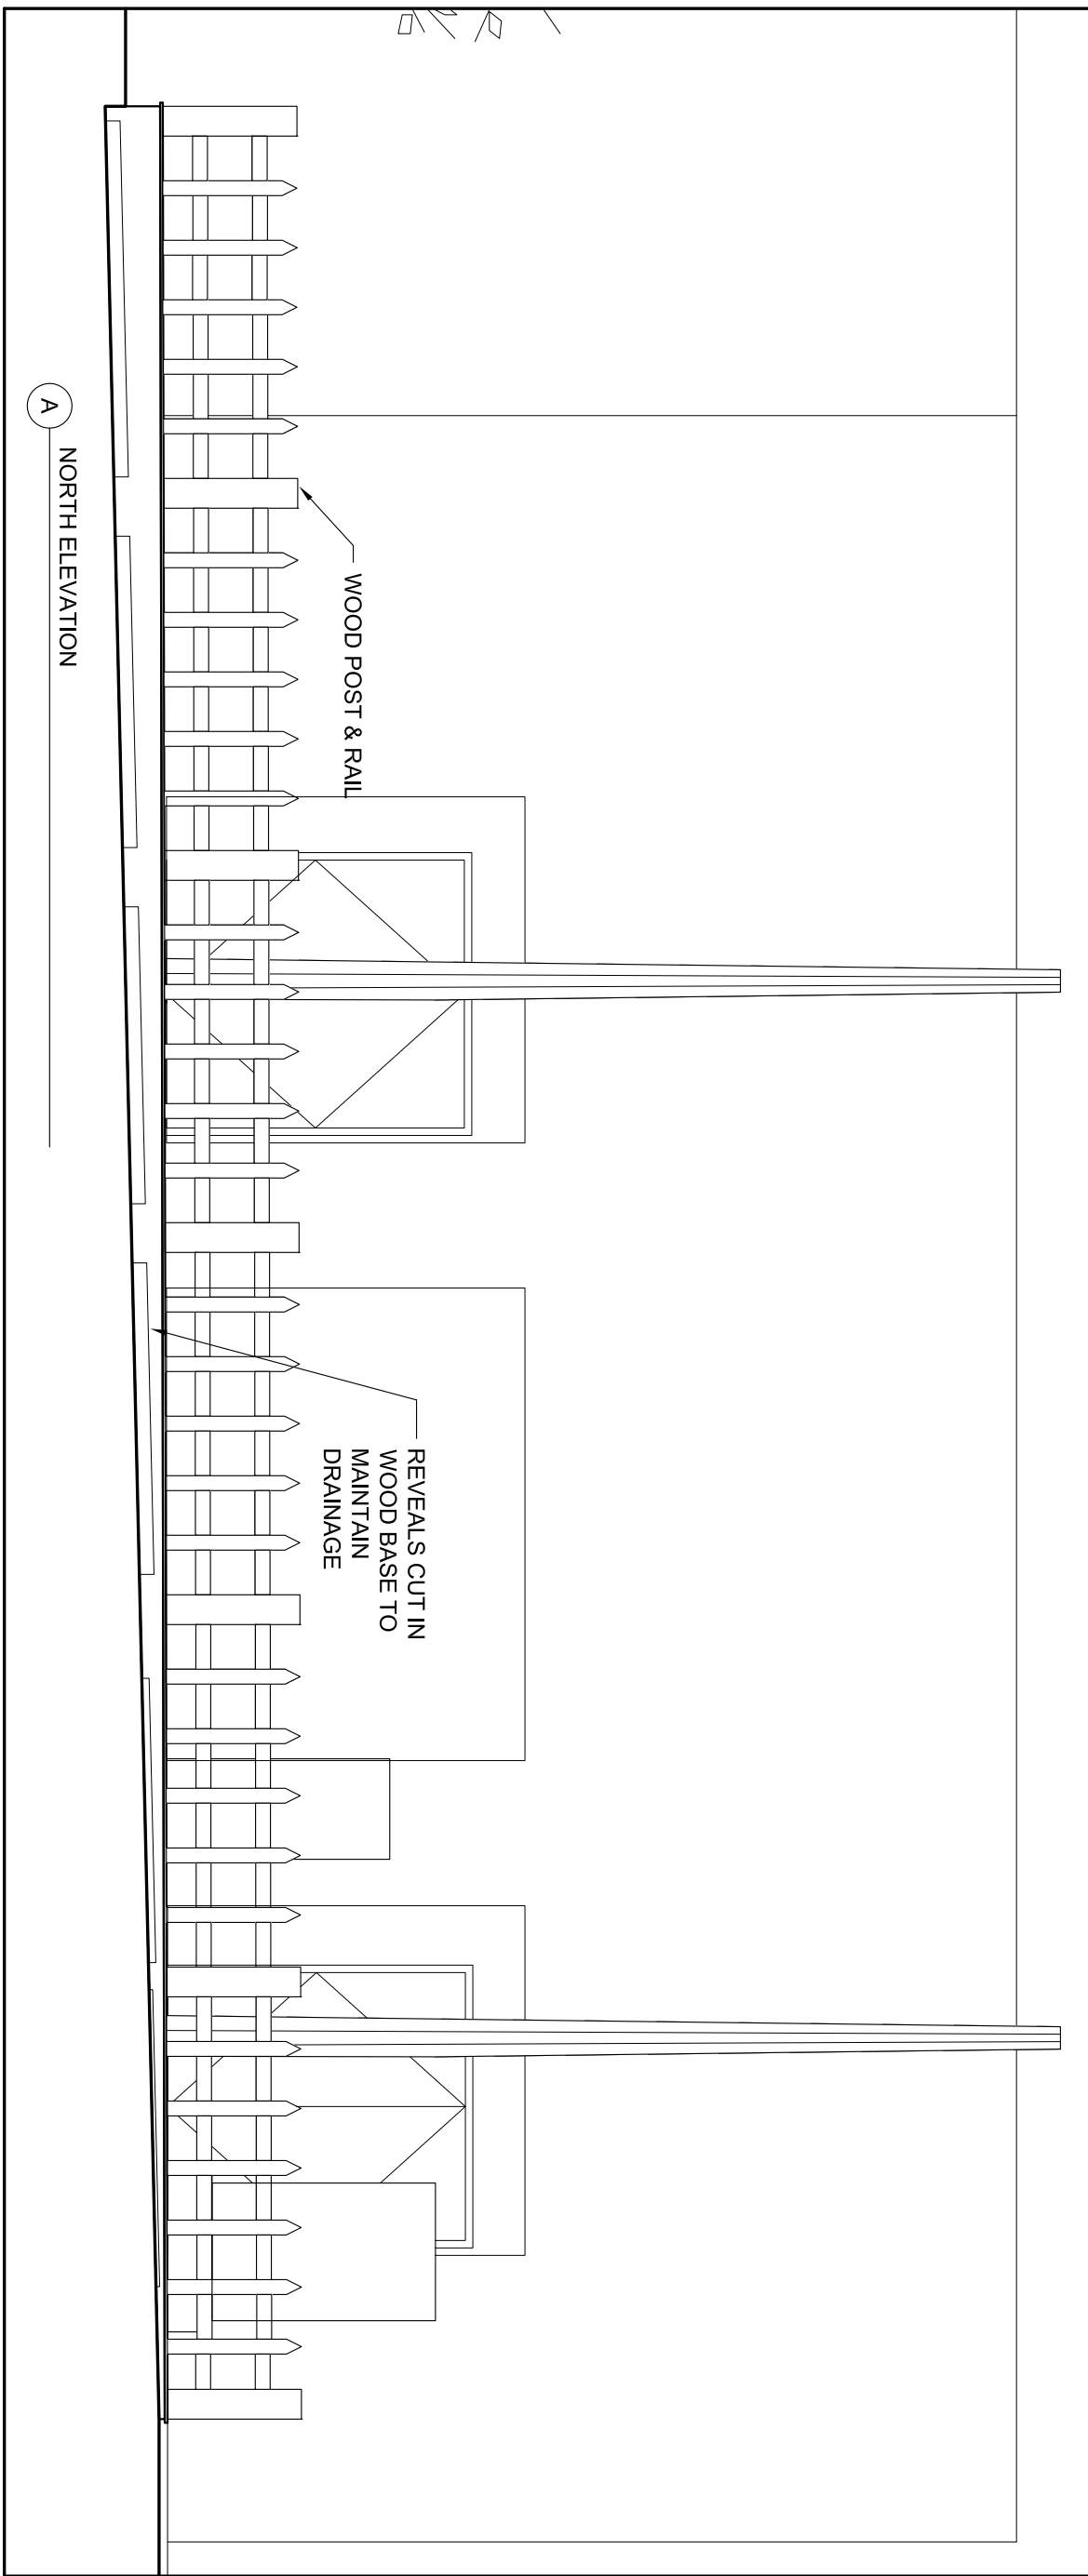


A
NORTH ELEVATION

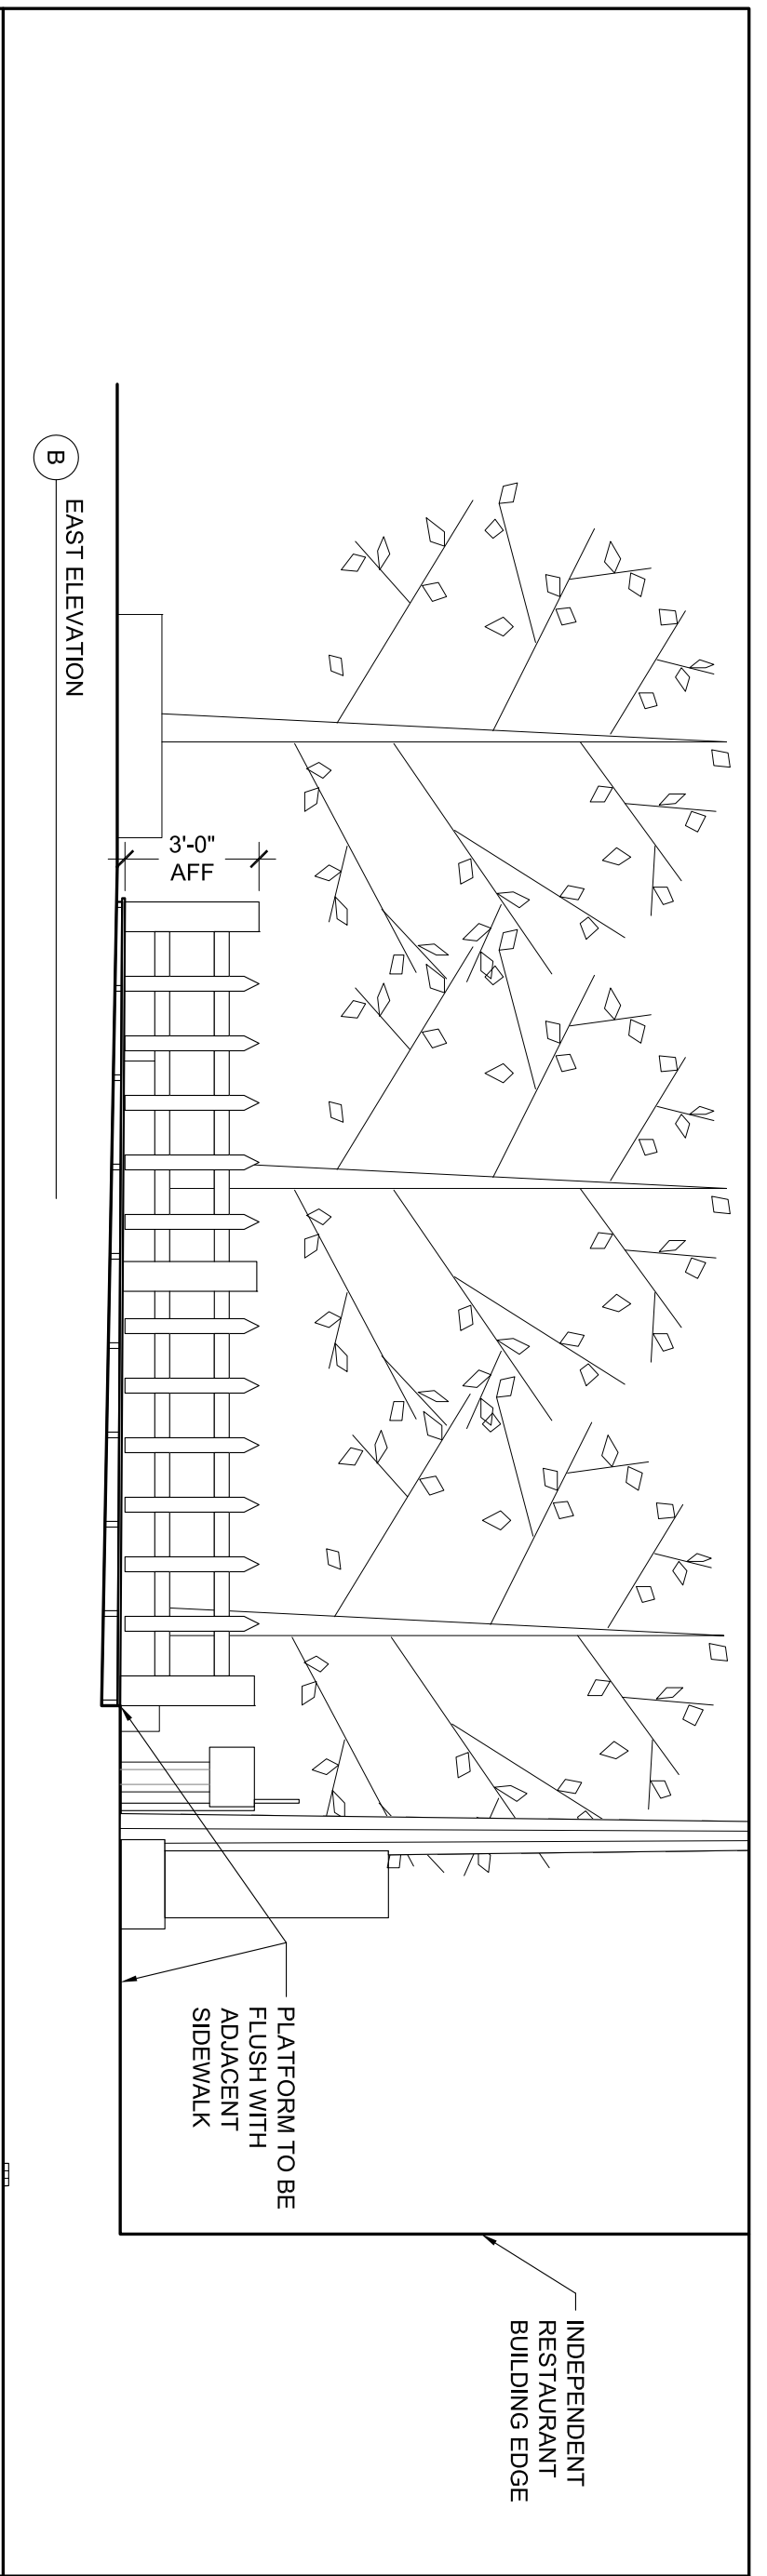

B
EAST ELEVATION

A-2	Designed
	Checked
	Project No. 10009.00
	Scale 1/4" = 1'-0"
	Date 3/26/12

 

**DAVIS
SQUARE**
ARCHITECTS

240A Elm St., Somerville, MA 02144
617.628.5700
www.davissquarearchitects.com

Project
**RENOVATIONS TO
INDEPENDENT PARKLET
75 UNION SQUARE**

Title
PROPOSED ELEVATIONS