


EXISTING FIRE ESCAPE PLAN

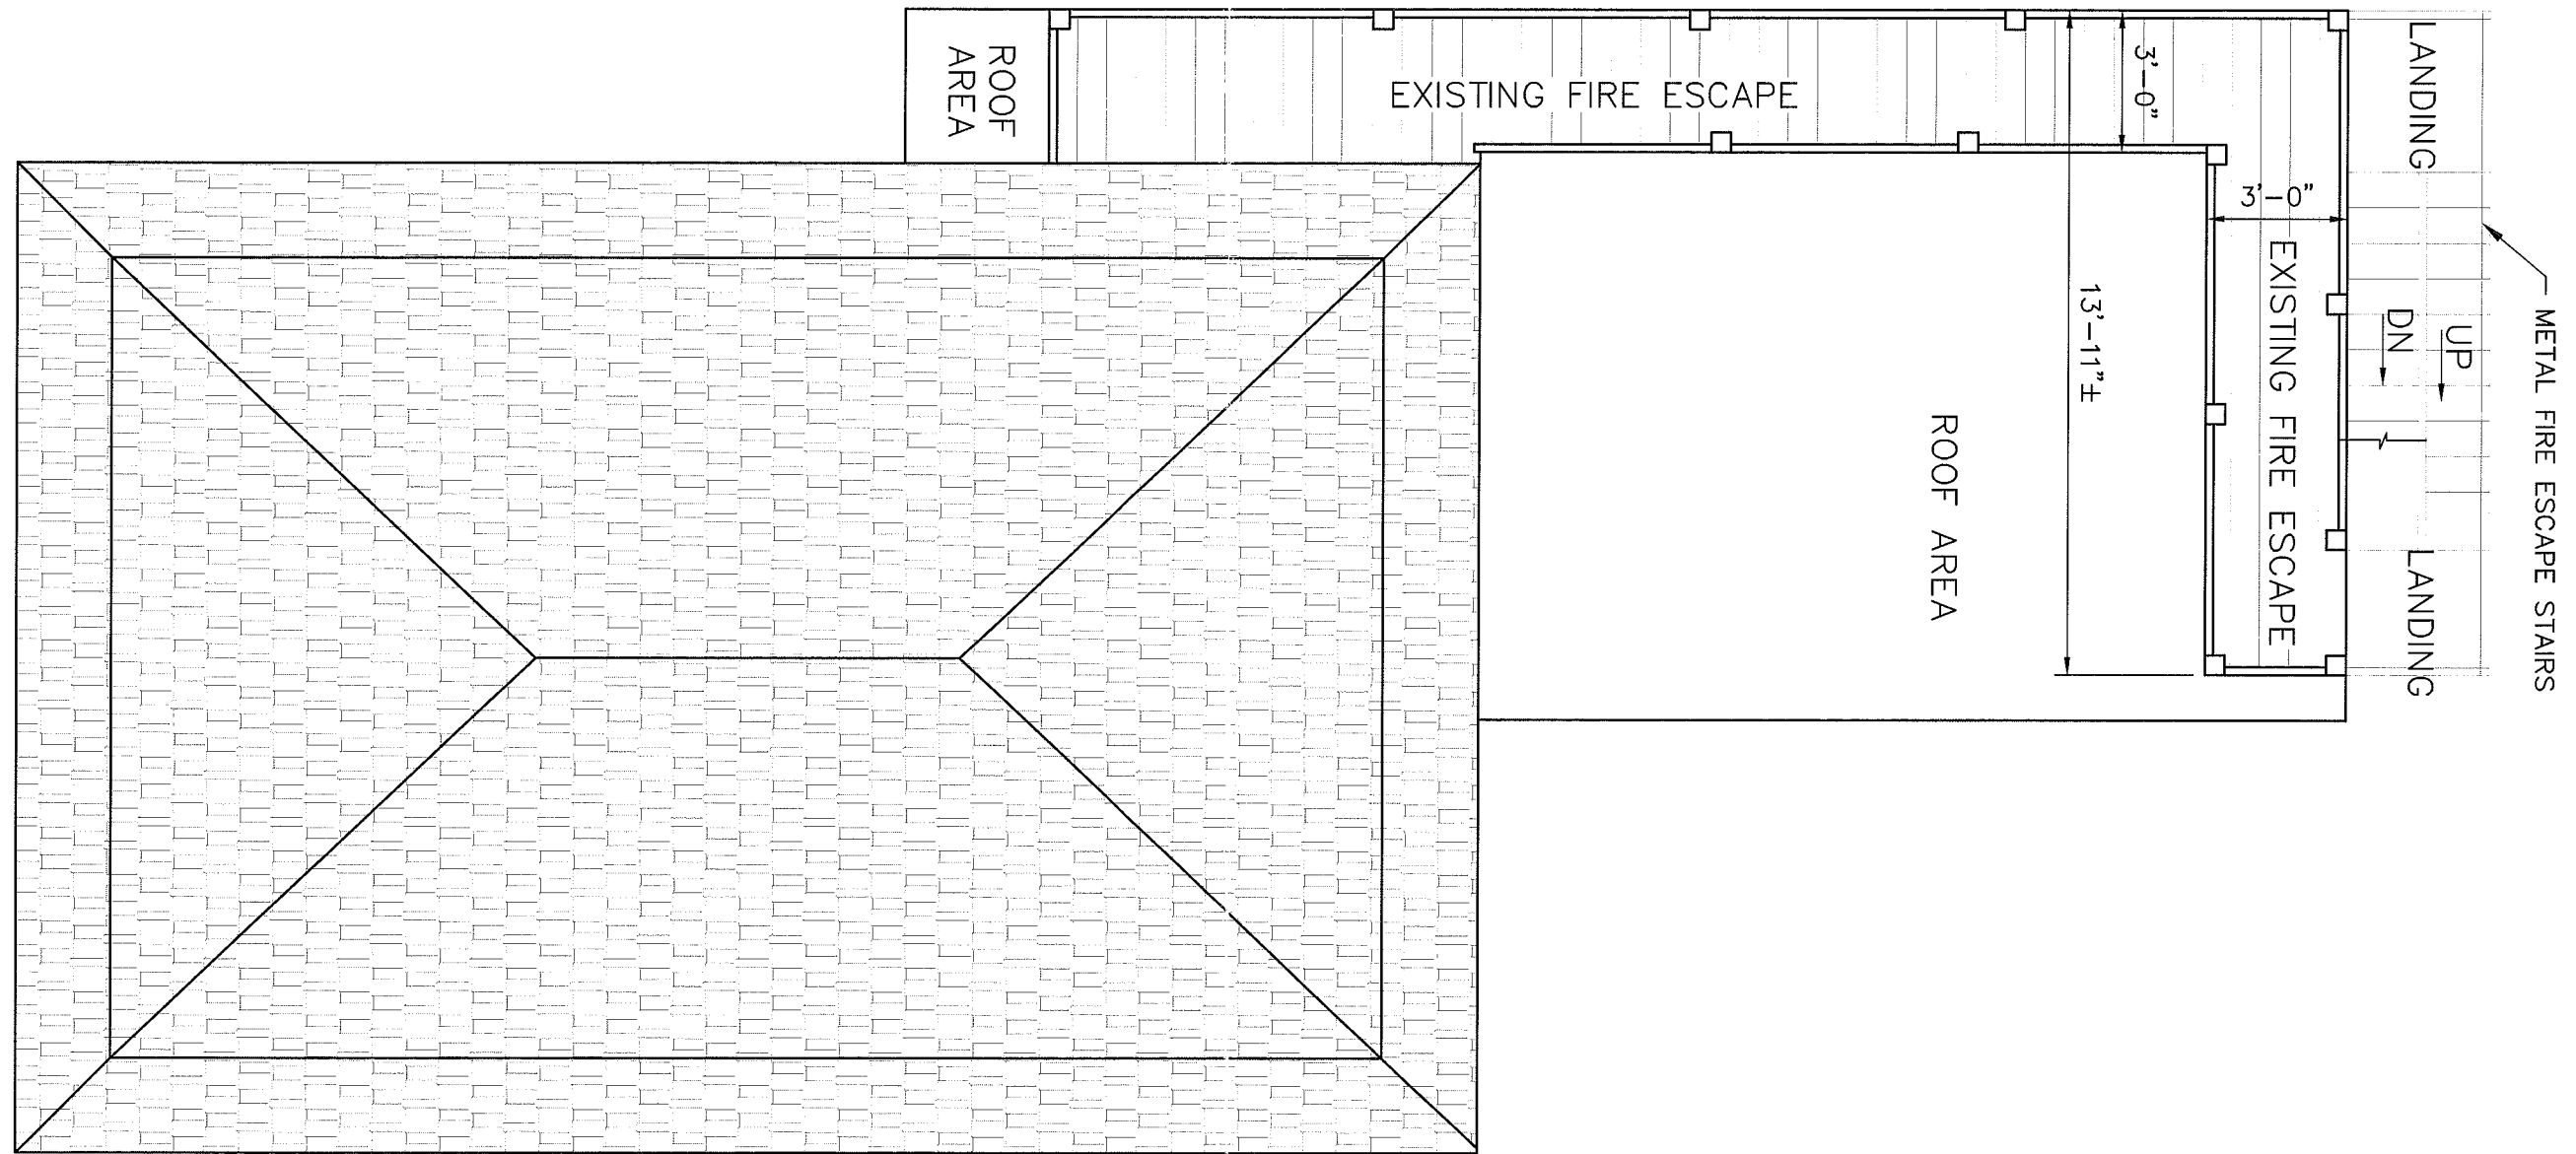


PLANS PREPARED BY
Sami Kassis P.E.
28 Old Town Road
Walpole MA 01081
617-460-1041
www.designbysami.com

SHEET 1 OF 7

ROOF DECK/FIRE ESCAPE
88 Pearl Street
Somerville, MA

PROPOSED FIRE ESCAPE PLAN

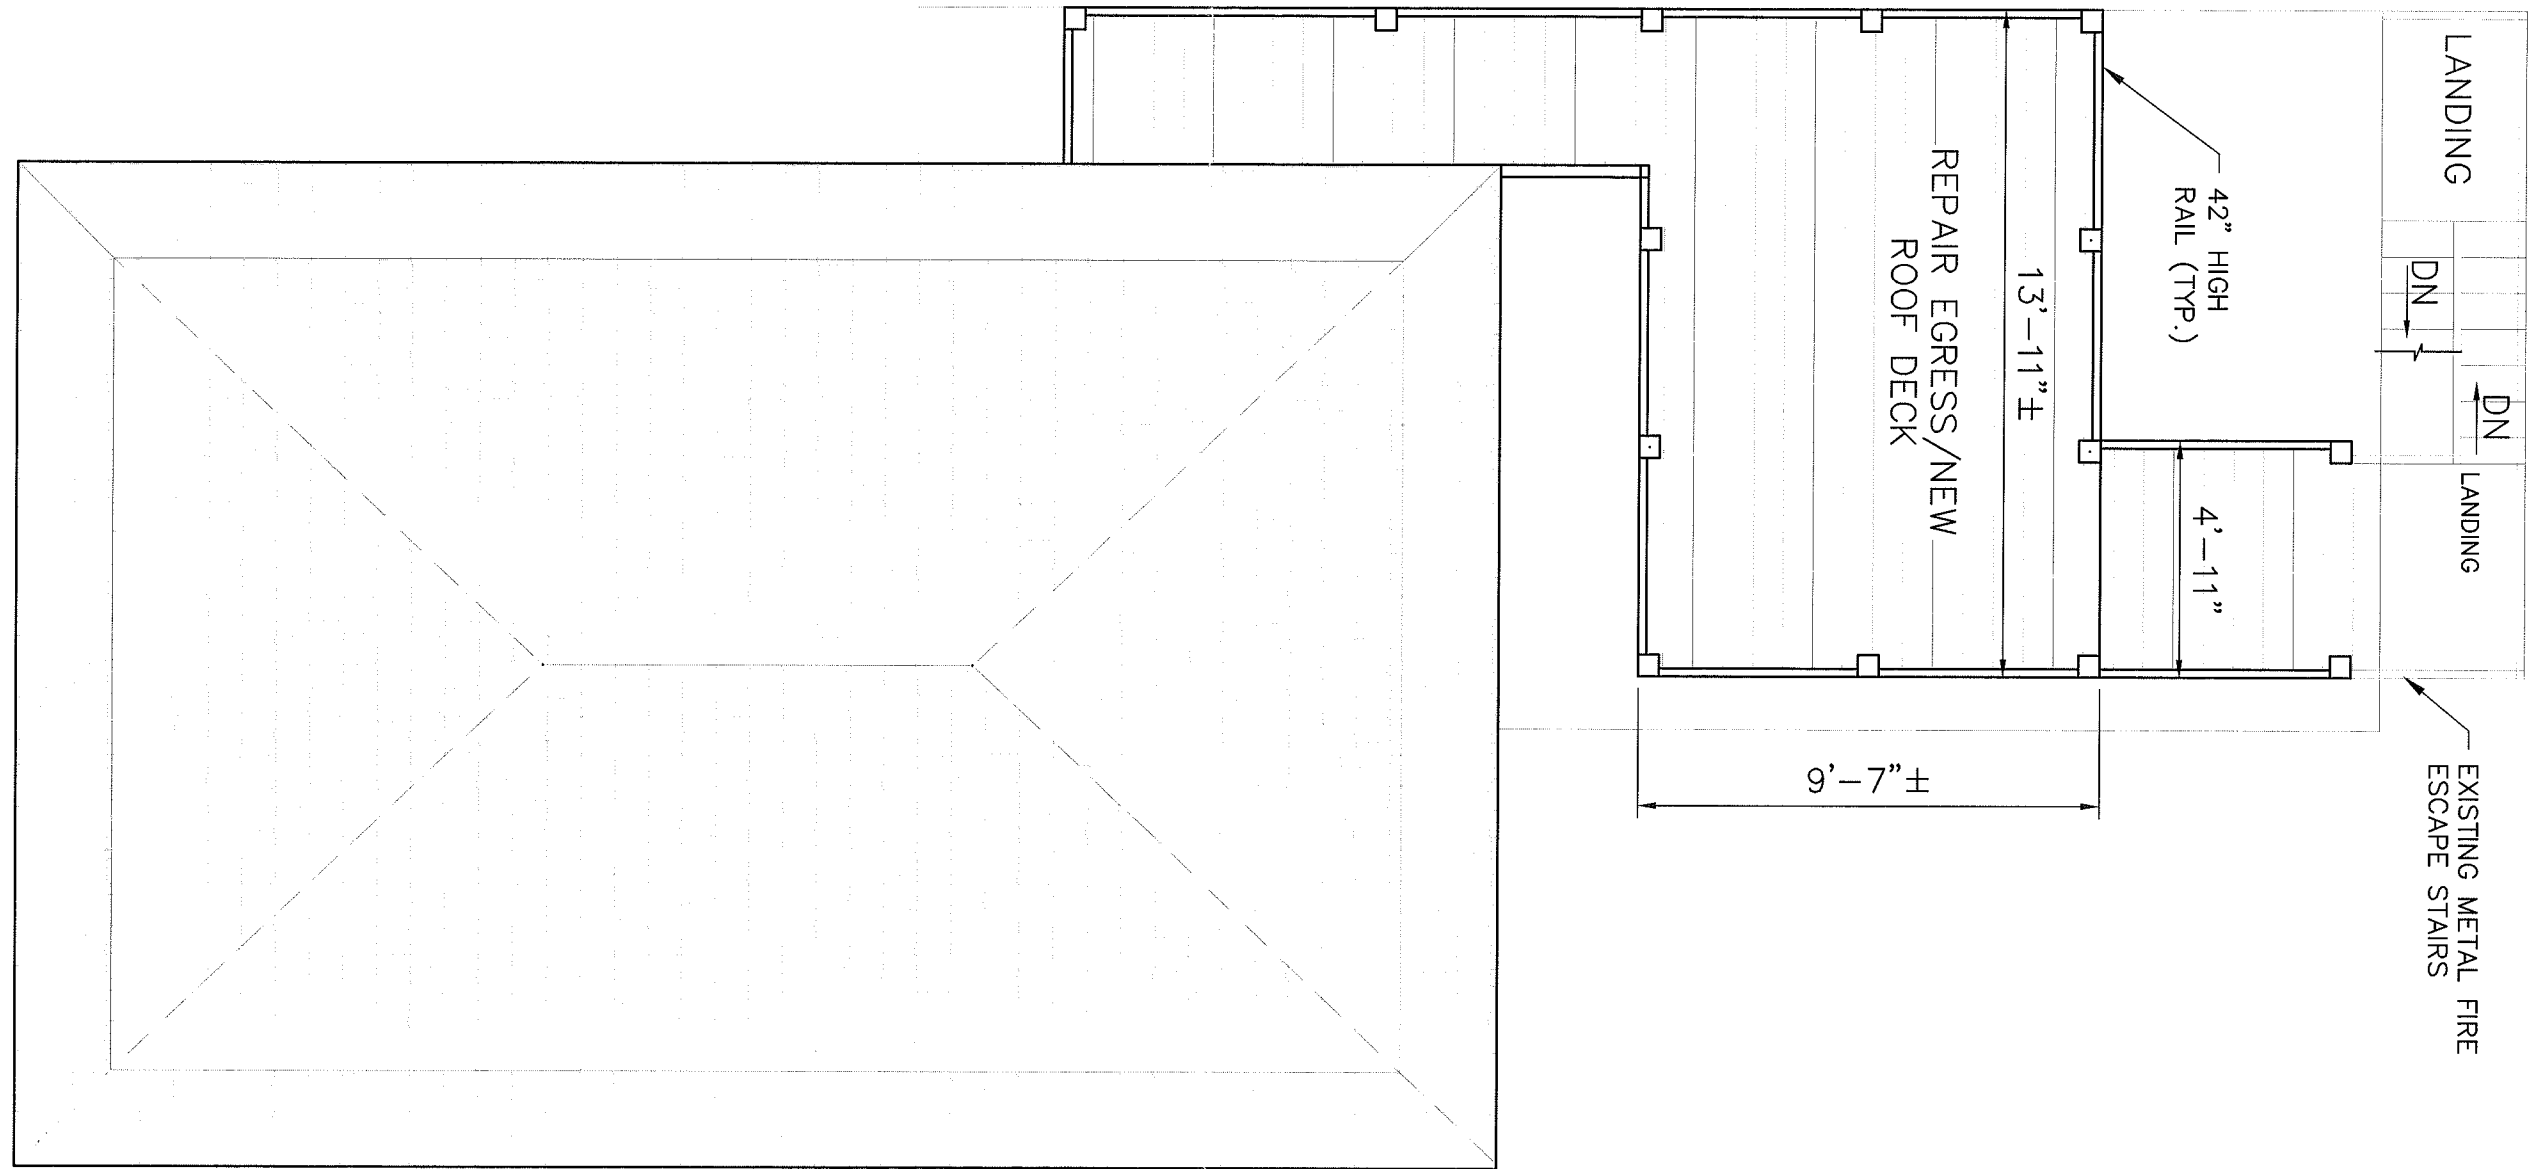


PLANS PREPARED BY
Sami Kassis P.E.
28 Old Town Road
Walpole MA 01081
617-460-1041
www.designbysami.com

SHEET 2 OF 7

ROOF DECK/FIRE ESCAPE
88 Pearl Street
Somerville, MA



EXISTING REAR ELEVATION

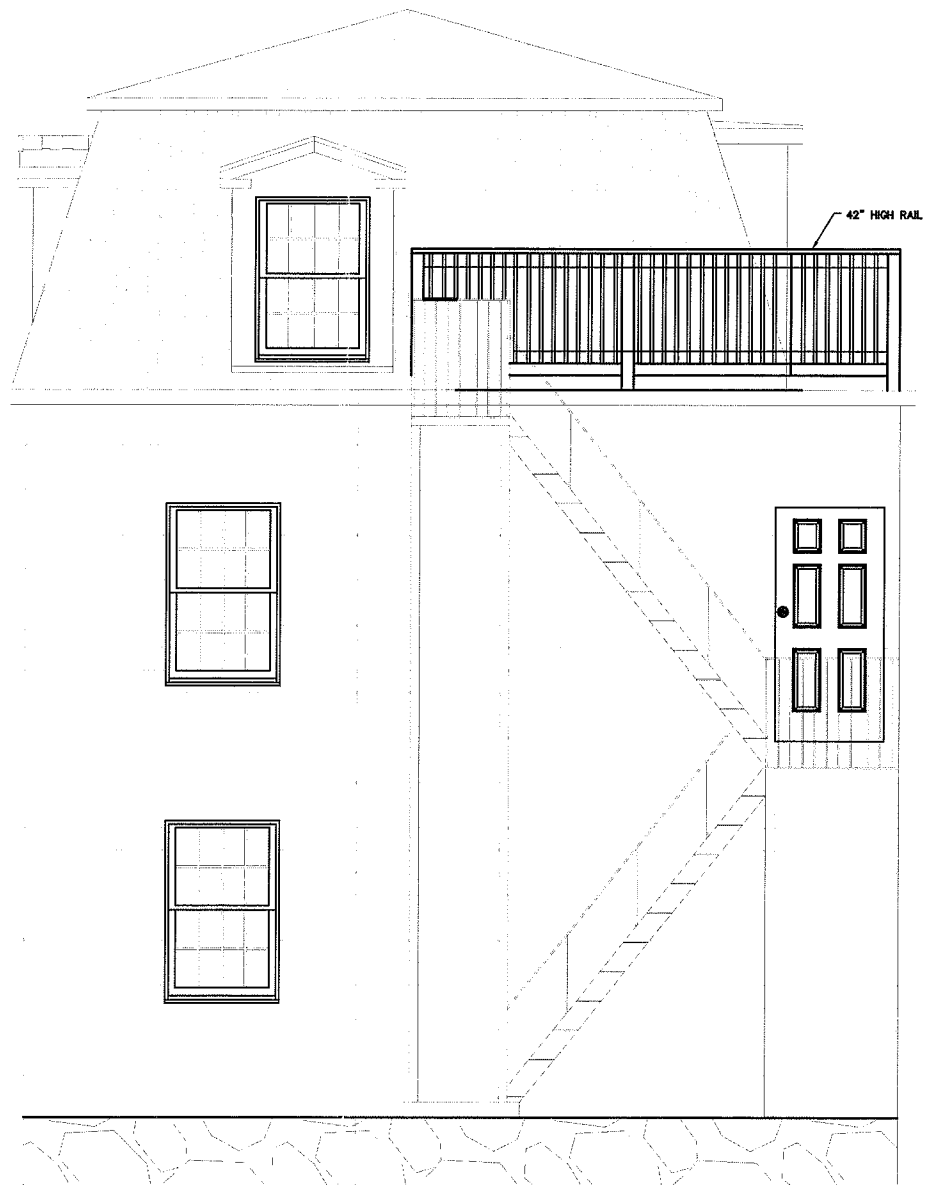

PROPOSED REAR ELEVATION


EXISTING FIRE ESCAPE



PLANS PREPARED BY
 Sami Kassis P.E.
 28 Old Town Road
 Walpole MA 01081
 617-460-1041
 www.designbysami.com

SHEET 5 OF 7


ROOF DECK/FIRE ESCAPE
 88 Pearl Street
 Somerville, MA

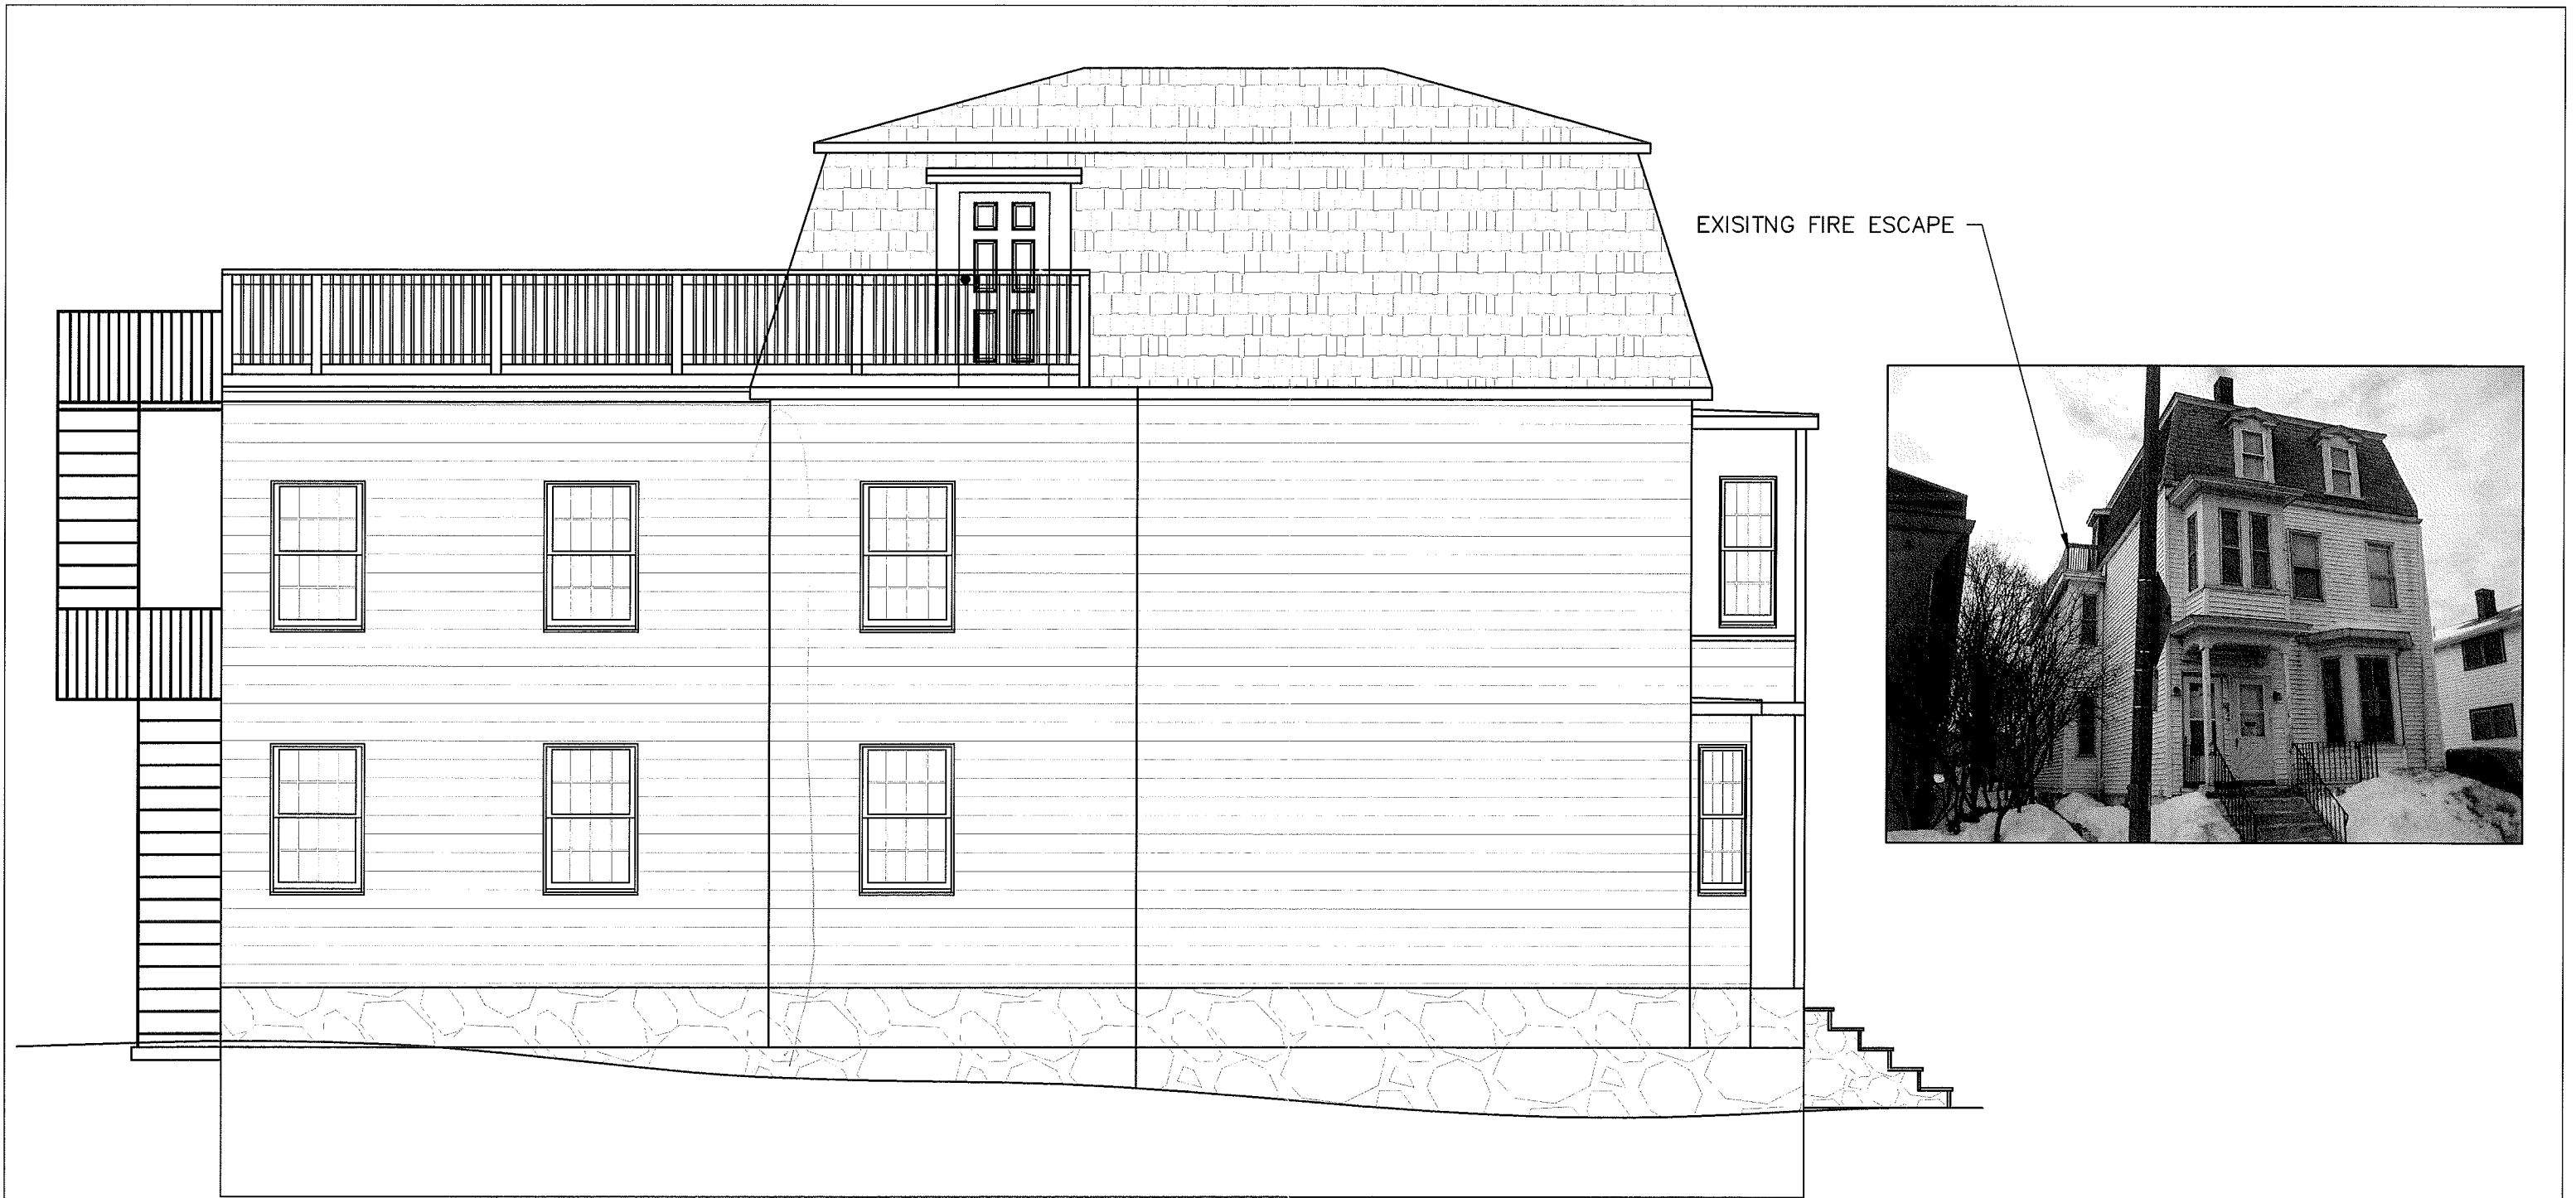

PLANS PREPARED BY
Sami Kassis P.E.
28 Old Town Road
Walpole MA 01081
617-460-1041
www.designbysami.com

EXISTING LEFT ELEVATION

ROOF DECK/FIRE ESCAPE
88 Pearl Street
Somerville, MA

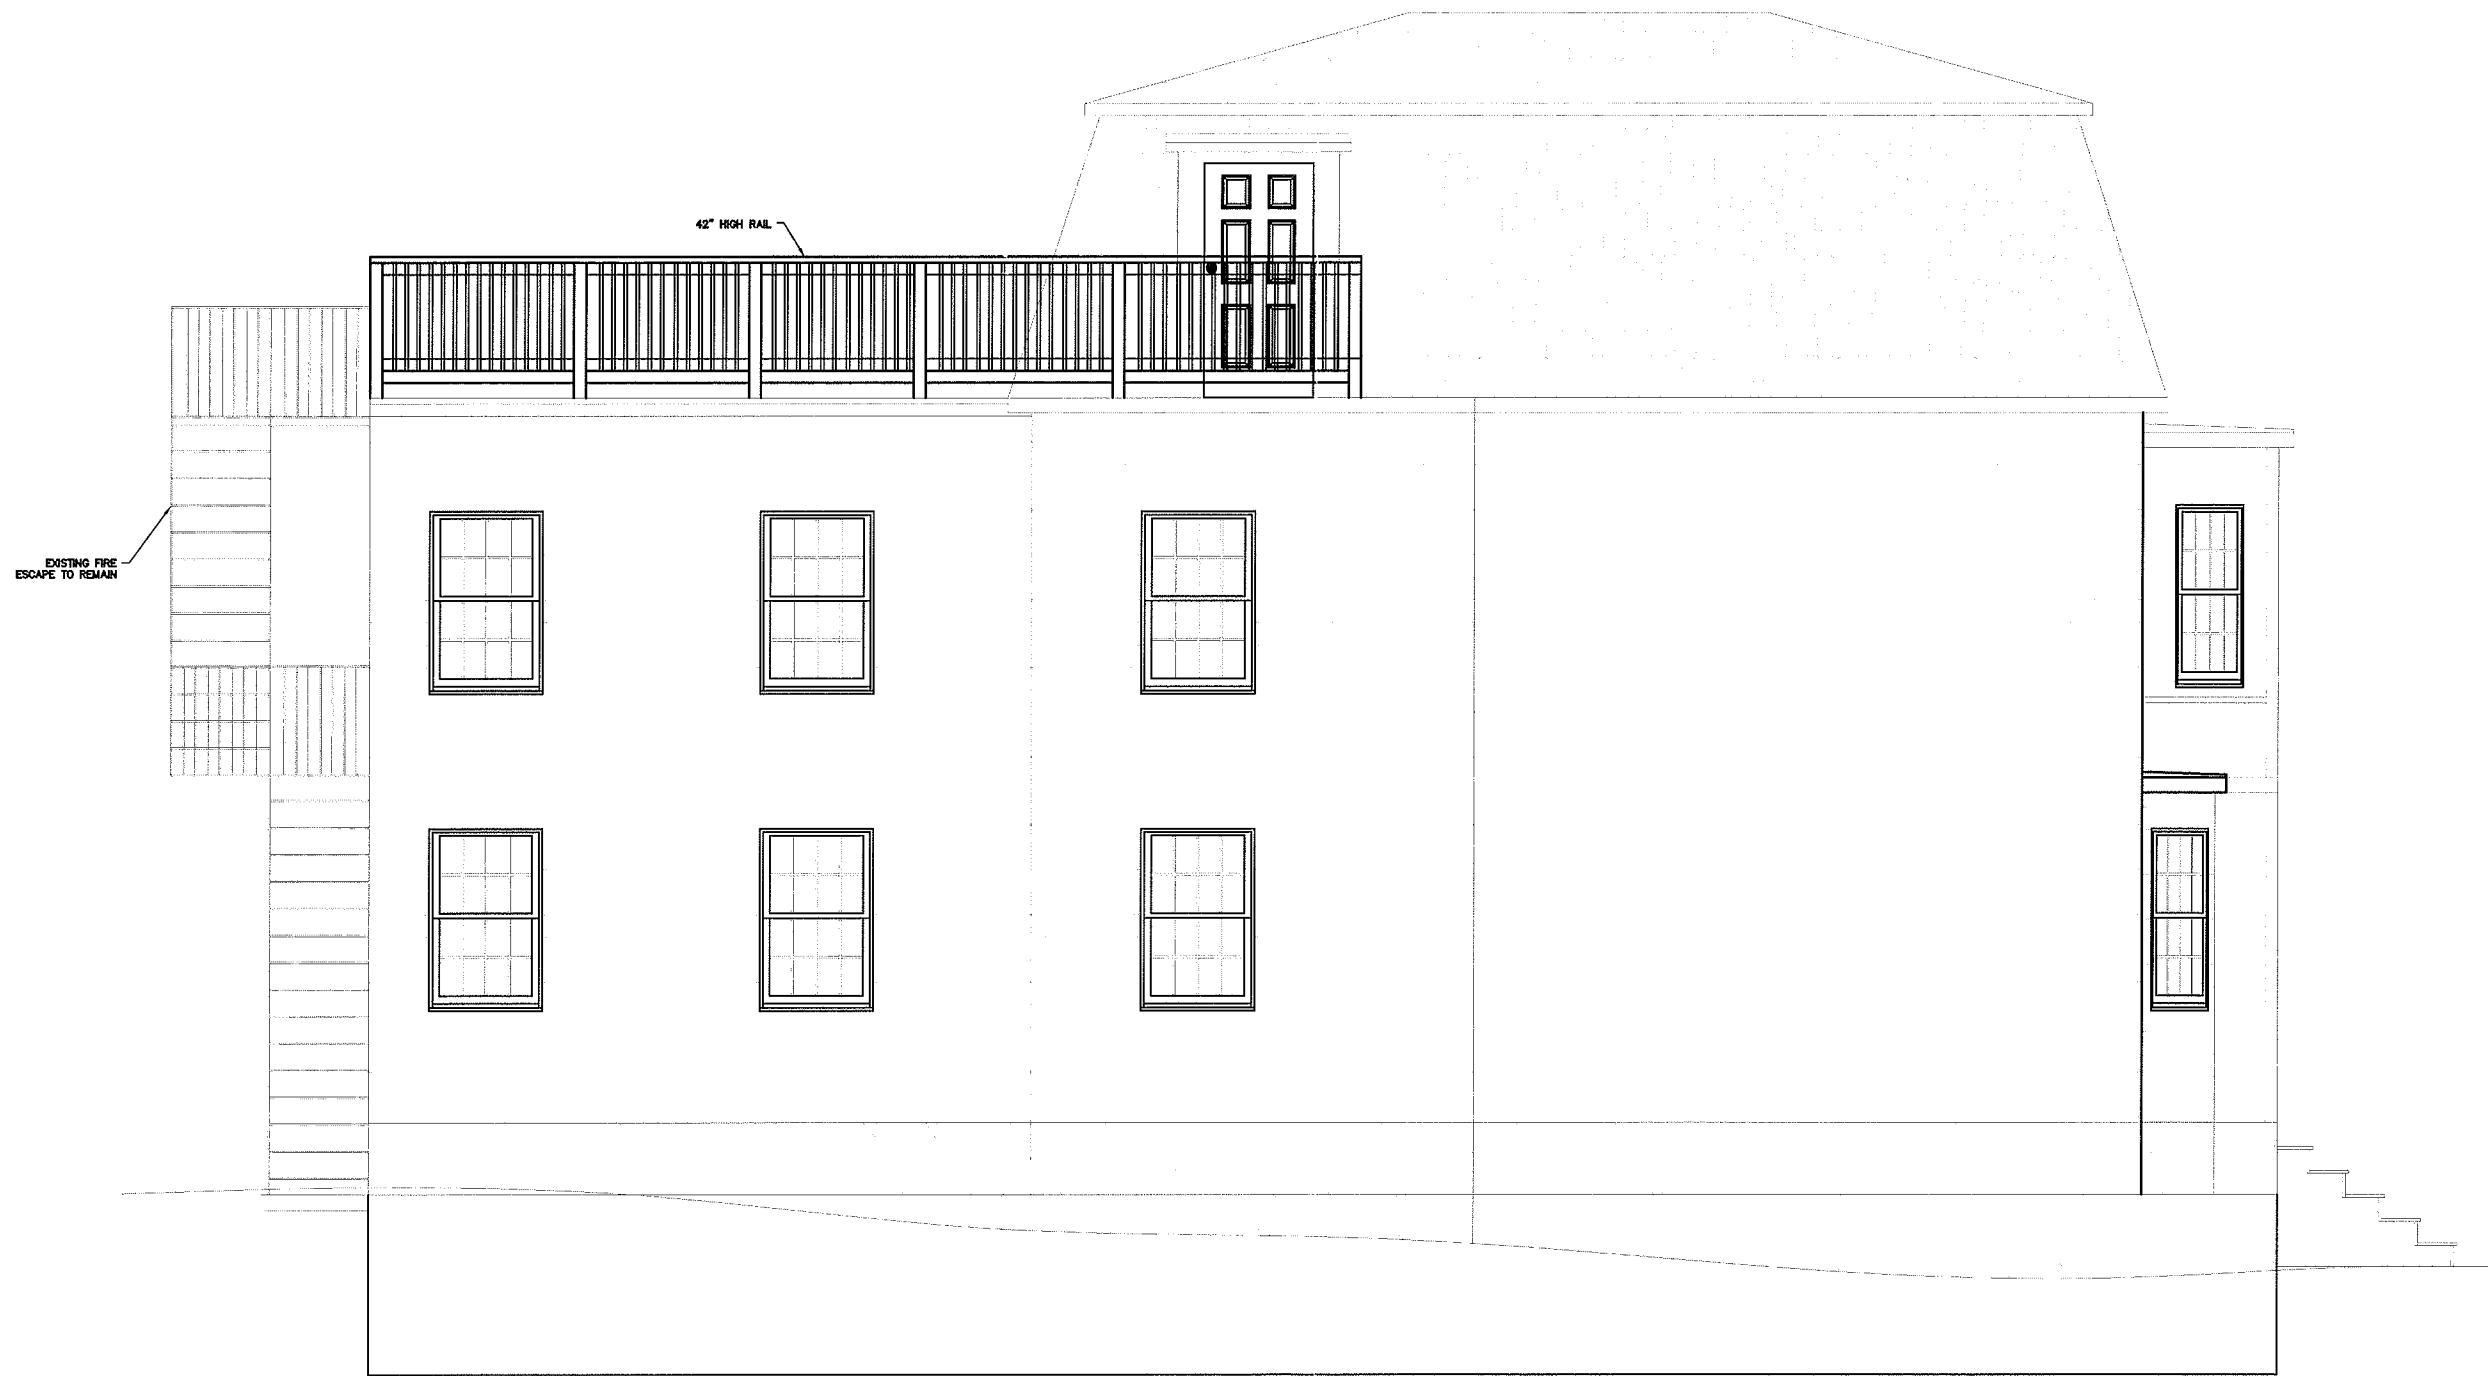

PLANS PREPARED BY
Sami Kassis P.E.
28 Old Town Road
Walpole MA 01081
617-460-1041
www.designbysami.com

PROPOSED LEFT ELEVATION

SHEET 6 OF 7

ROOF DECK/FIRE ESCAPE
88 Pearl Street
Somerville, MA



PLANS PREPARED BY
Sami Kassis P.E.
28 Old Town Road
Walpole MA 01081
617-460-1041
www.designbysami.com

EXISTING RIGHT ELEVATION

SHEET 4 OF 7

ROOF DECK/FIRE ESCAPE
88 Pearl Street
Somerville, MA




PLANS PREPARED BY
Sami Kassis P.E.
28 Old Town Road
Walpole MA 01081
617-460-1041
www.designbysami.com

PROPOSED RIGHT ELEVATION


SHEET 7 OF 7

ROOF DECK/FIRE ESCAPE
88 Pearl Street
Somerville, MA

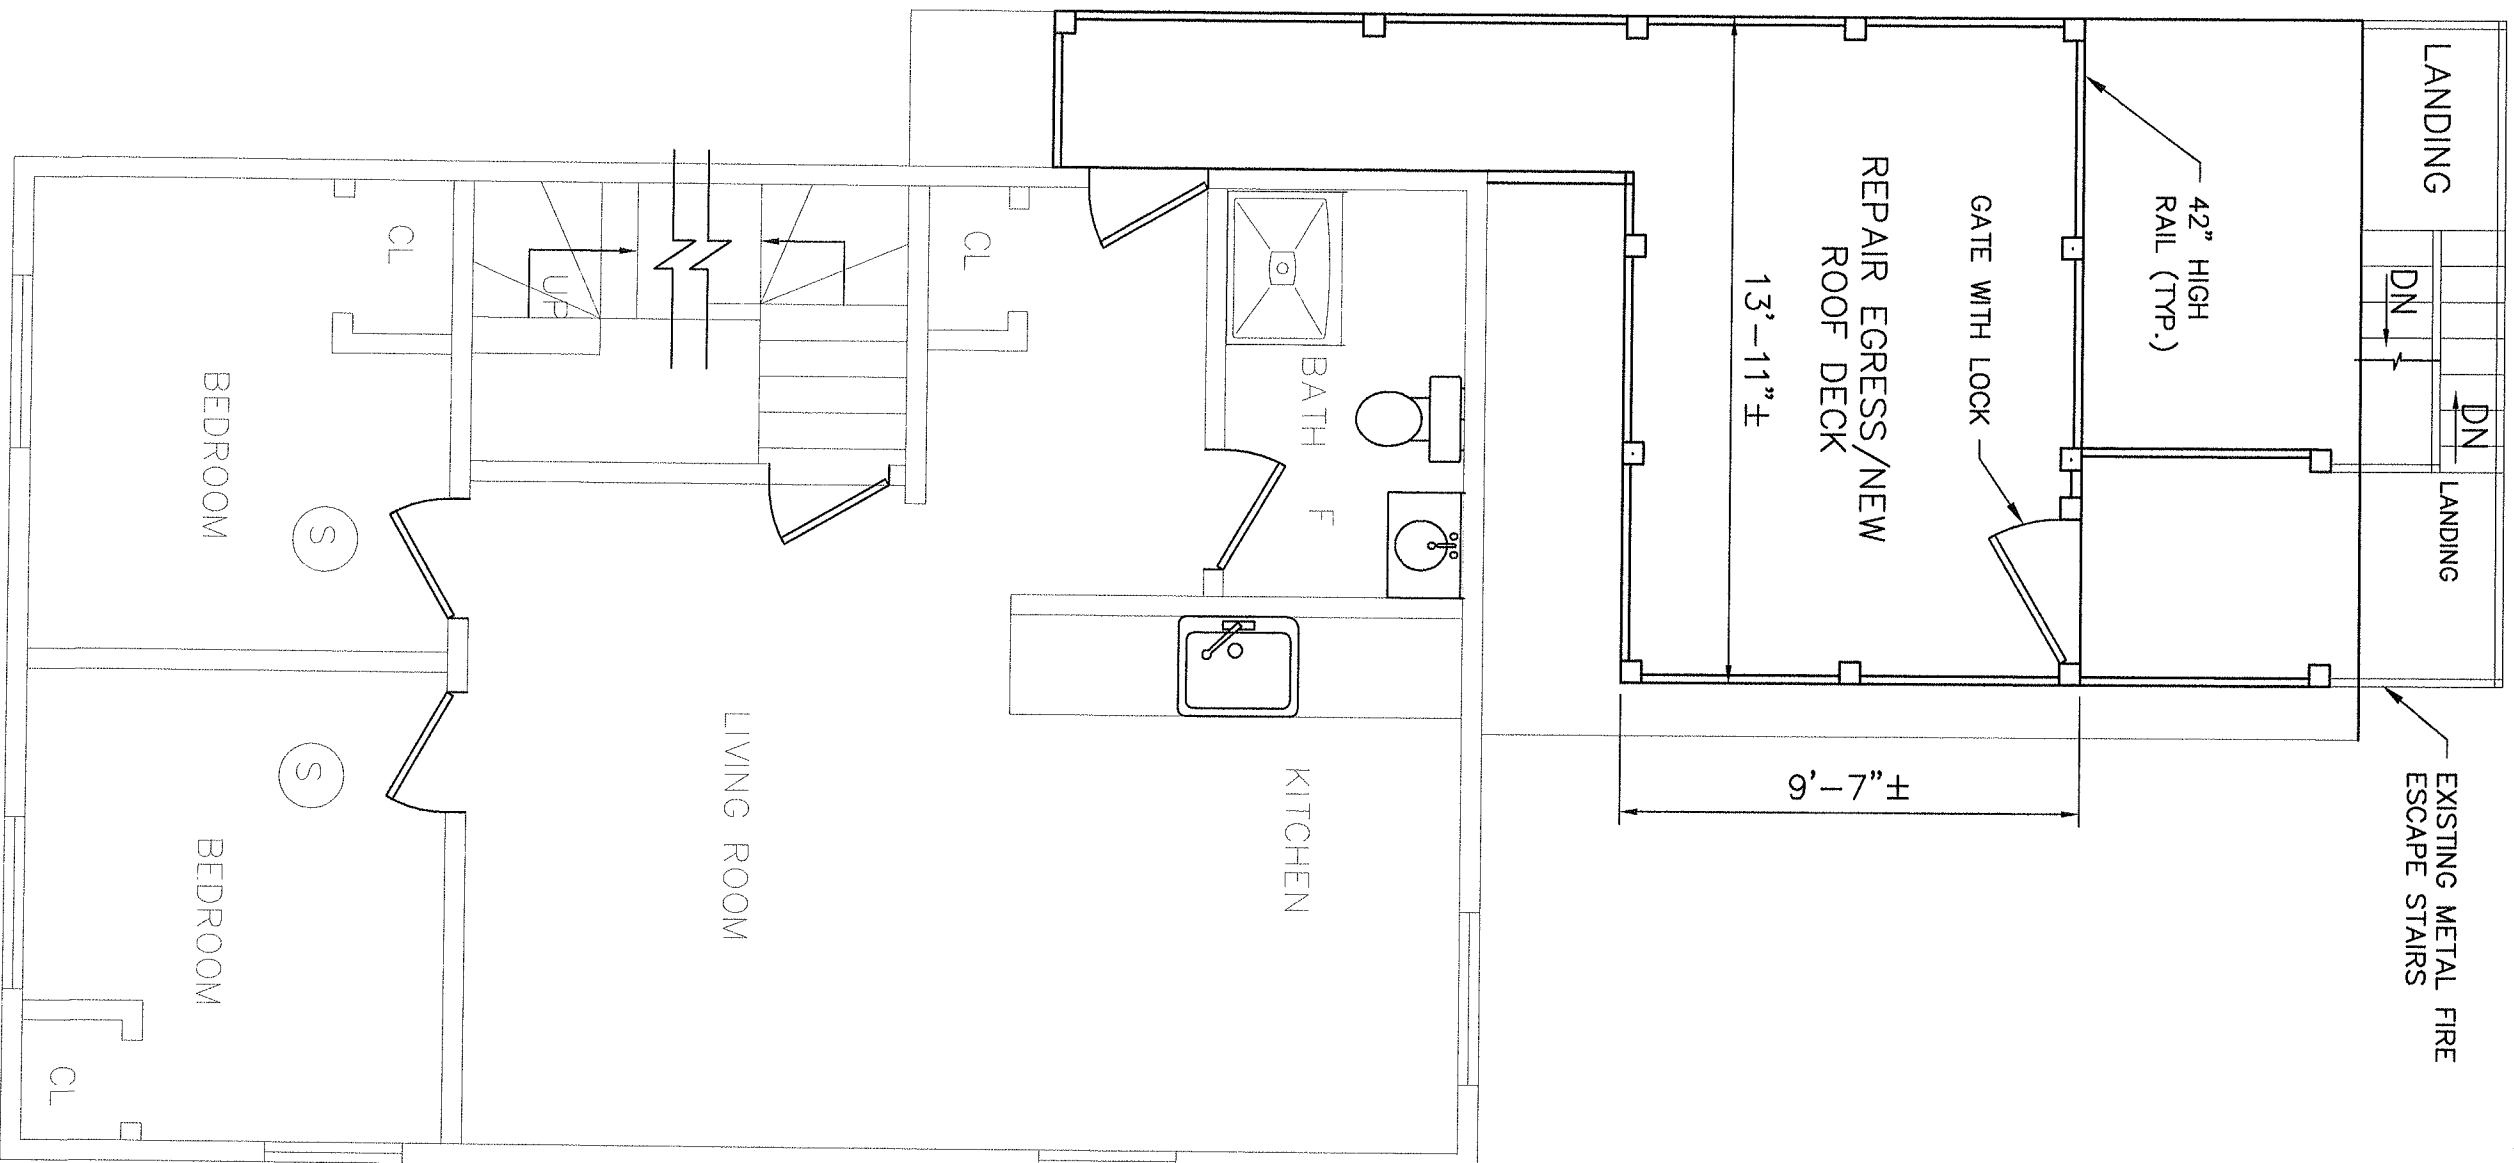

THIRD FLOOR – EGRESS/DECK PLAN
SCALE: 1/4" = 1'-0"

PLANS DENIED
SIGNATURE *[Signature]*
DATE 1/18/12

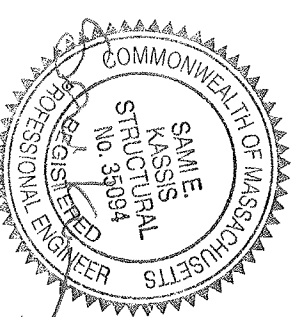

Plans Prepared By

Design By Sami, LLC.
28 Old Town Road, Walpole, MA 02081
Tel: 617-460-1041
sami@designbysami.com

EGRESS REPAIR/ROOF DECK


88 Pearl Street
Somerville, MA

DESIGN IS BASED ON THE MASSACHUSETTS BUILDING CODE 8TH EDITION

DESIGN LIVE LOAD = 40 PSF

DESIGN SNOW LOAD = 40 PSF


ALL DIMENSIONS SHOWN MUST BE VERIFIED BY THE CONTRACTOR PRIOR TO START WORK

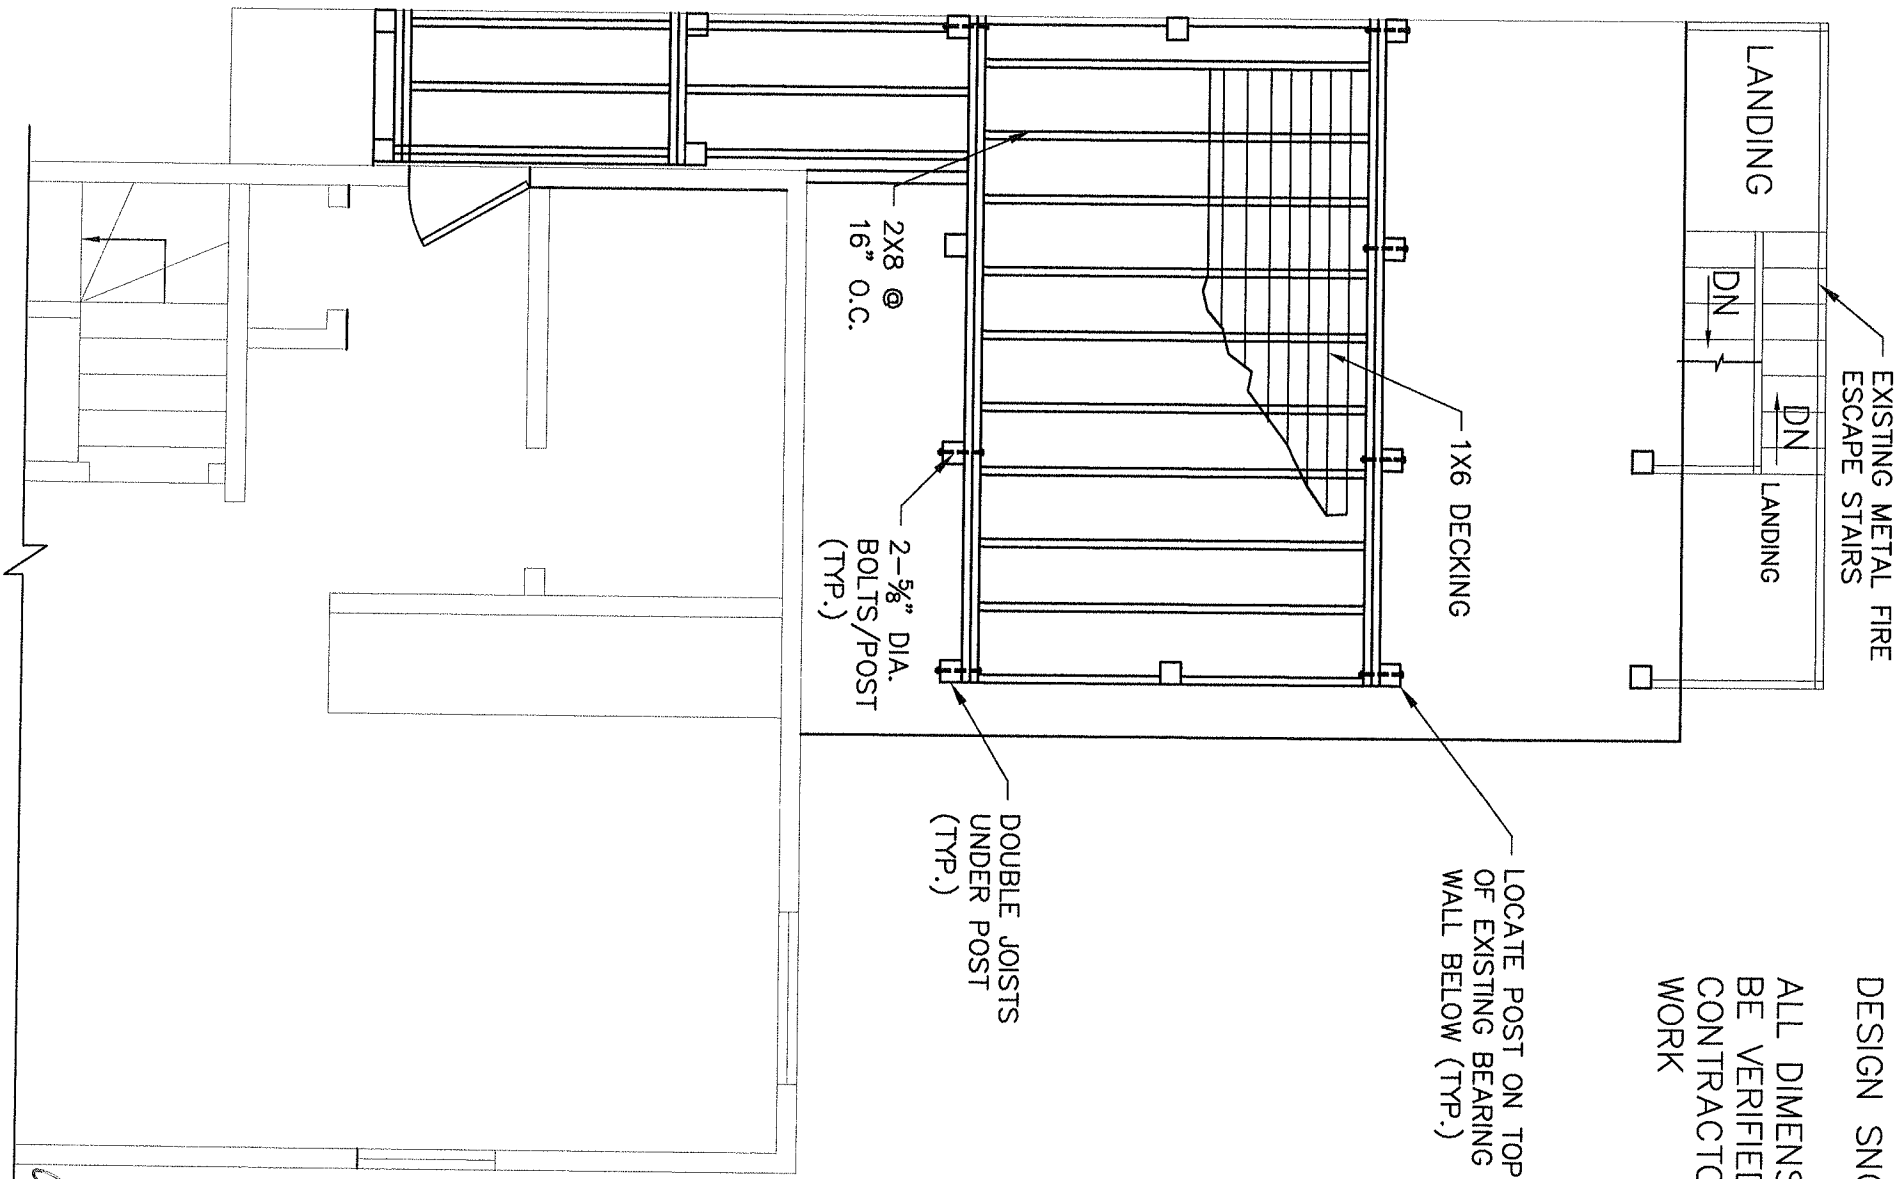

EGRESS/DECK FRAMING PLAN

SCALE: 1/4"=1'-0"

PLANS DENIED
[Signature]
SIGNATURE
1/18/12
DATE

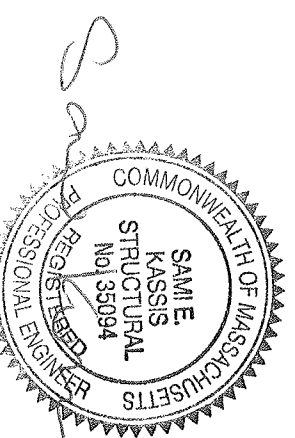

December 21, 2011

Sheet 2 of 2

Plans Prepared By

Design By Sami, LLC.

28 Old Town Road, Walpole, MA 02081

Tel: 617-460-1041

sami@designbysami.com

EGRESS REPAIR/ROOF

DECK

88 Pearl Street
Somerville, MA