


92 Properzi Way Renovation

Architect
SARDE ARCHITECTS
 100 Properzi Way
 Somerville, MA 02143
 P 617.629.2100 F 617.629.2406
 www.msafde.com

Structural Engineer
RSE ASSOCIATES, INC.
 63 Pleasant Street
 Watertown, MA 02472
 P 617.926.9300 F 617.926.9301

Civil Engineers
DESIGN CONSULTANTS, INC.
 120 Middlesex Avenue, Suite 20
 Somerville, MA 02145
 P 617.776.3350 F 617.776.7710

Lighting Designer
LAM PARTNERS, INC.
 64 Sherman Street
 Cambridge, MA 02140
 P 617.354.4502 F 617.497.5038

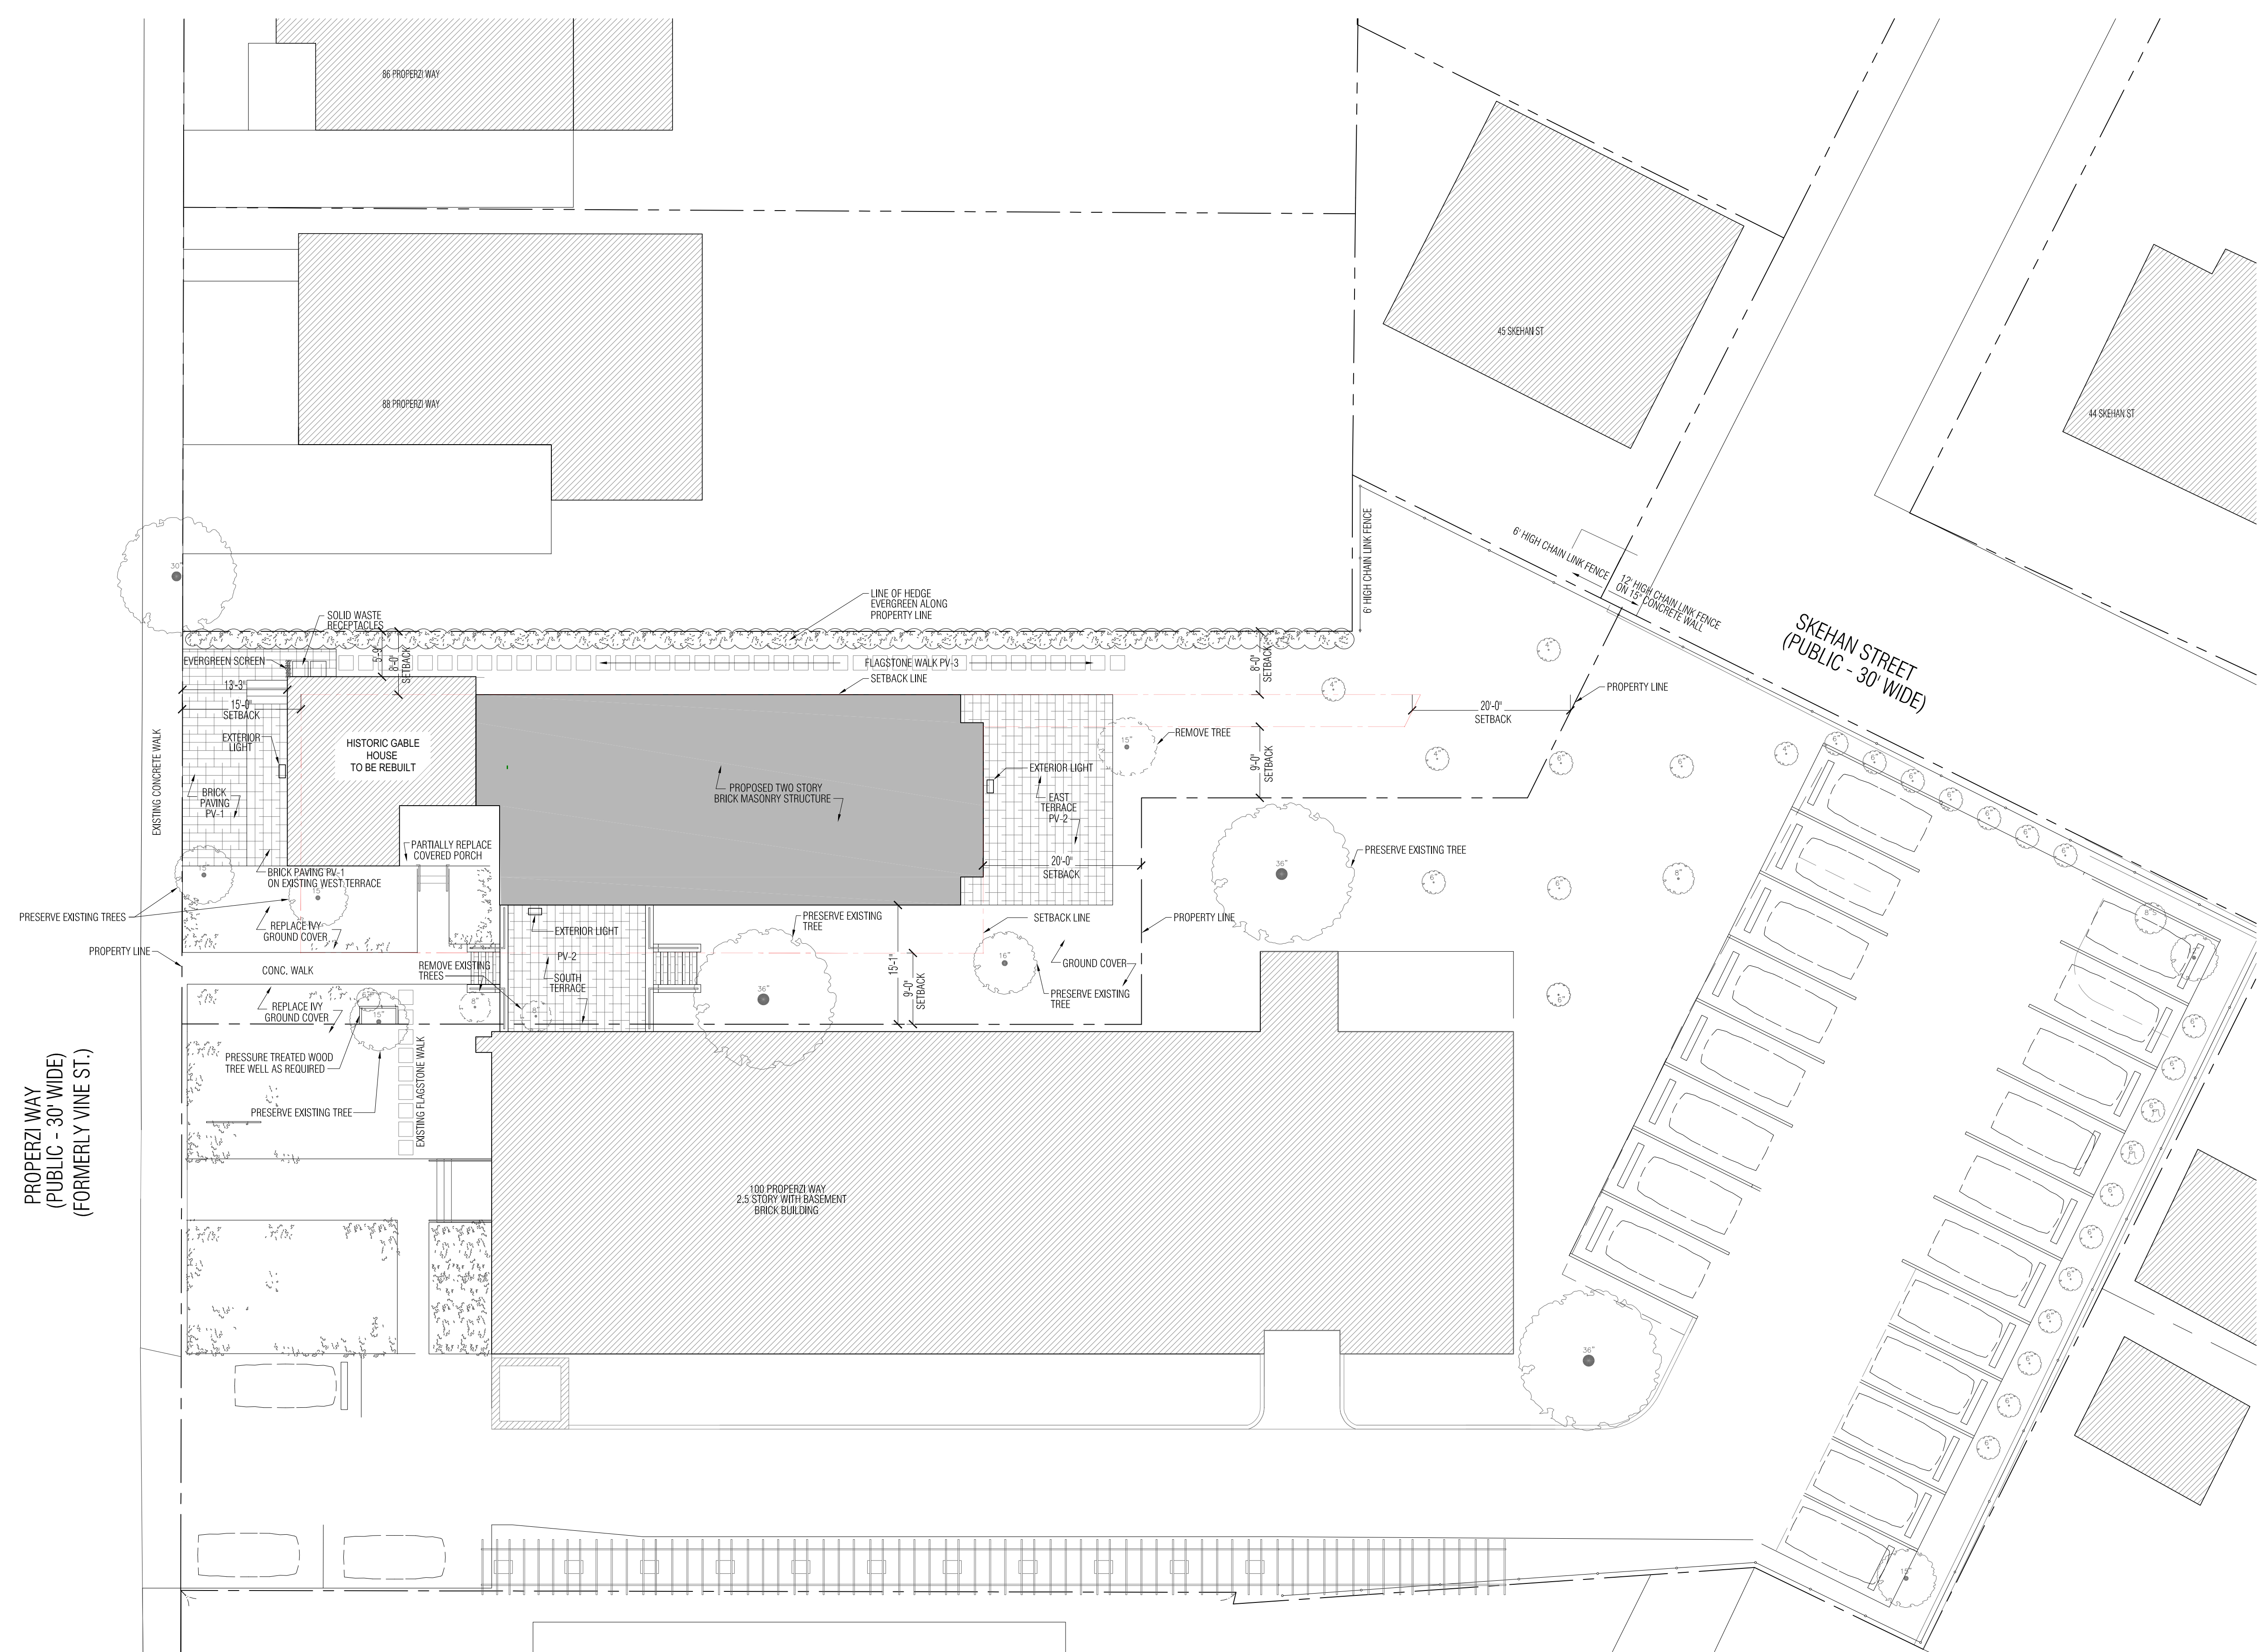

PROPERZI WAY
 (PUBLIC - 30' WIDE)
 (FORMERLY VINE ST.)


SKEHAN STREET
 (PUBLIC - 30' WIDE)

DRAWING LEGEND

	PROPERTY LINE		STONE PAVING
	SETBACK LINE		EXTERIOR LIGHT FIXTURE
	DEMOLISHED STRUCTURE		VEGETATION
	EXISTING STRUCTURE		
	NEW STRUCTURE		

ISSUE

#	Description	Date
1	Bldg Set	05-31-2013
2	Permit Drawings	07-14-2013
3	Addendum 1	08-06-2013
4	Addendum 2	11-01-2013
5	Addendum 3	12-20-2013

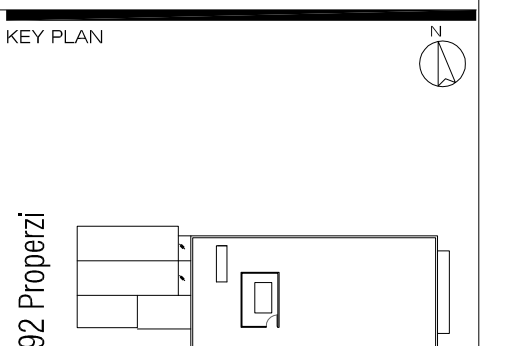

Number/Phase	File Name
1.43	
Date	Scale
05/31/2013	AS NOTED
Drawn By	Checked By

Drawing Title
PROPOSED SITE PLAN

Sheet Number
A 10.02

Site Plan- Proposed Conditions 1
 3/32" = 1'-0"