

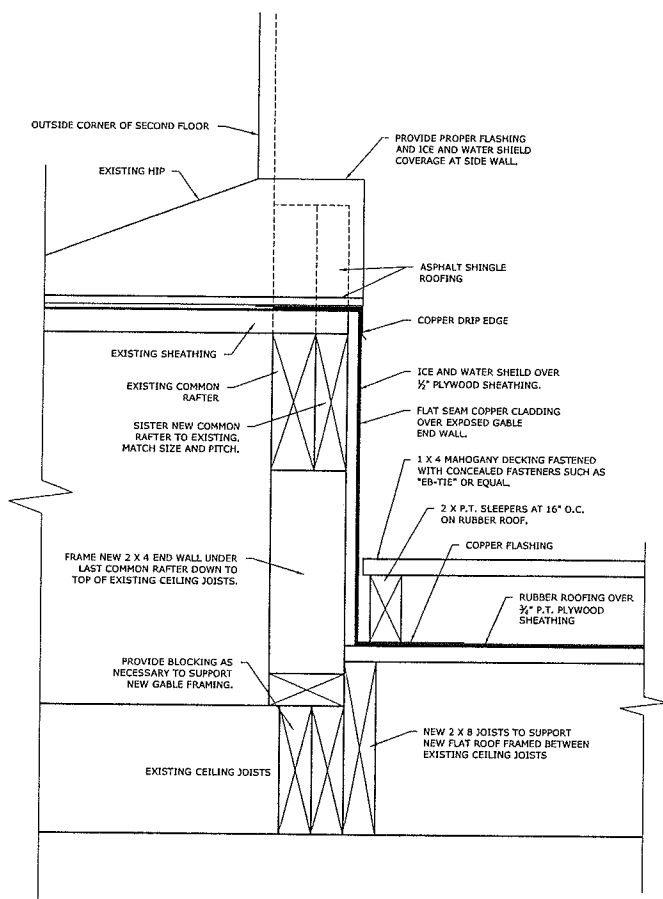


1 A1 DEMOLITION PLAN
1/4" = 1' - 0"

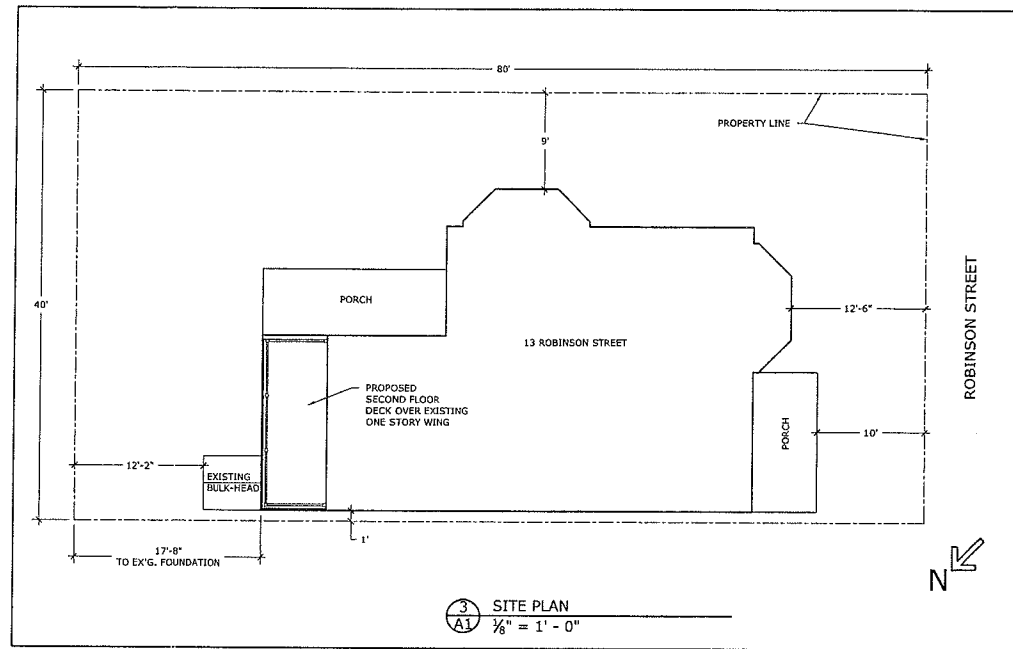

2 A1 FRAMING DETAIL WHERE ROOF IS CUT
3" = 1' - 0"

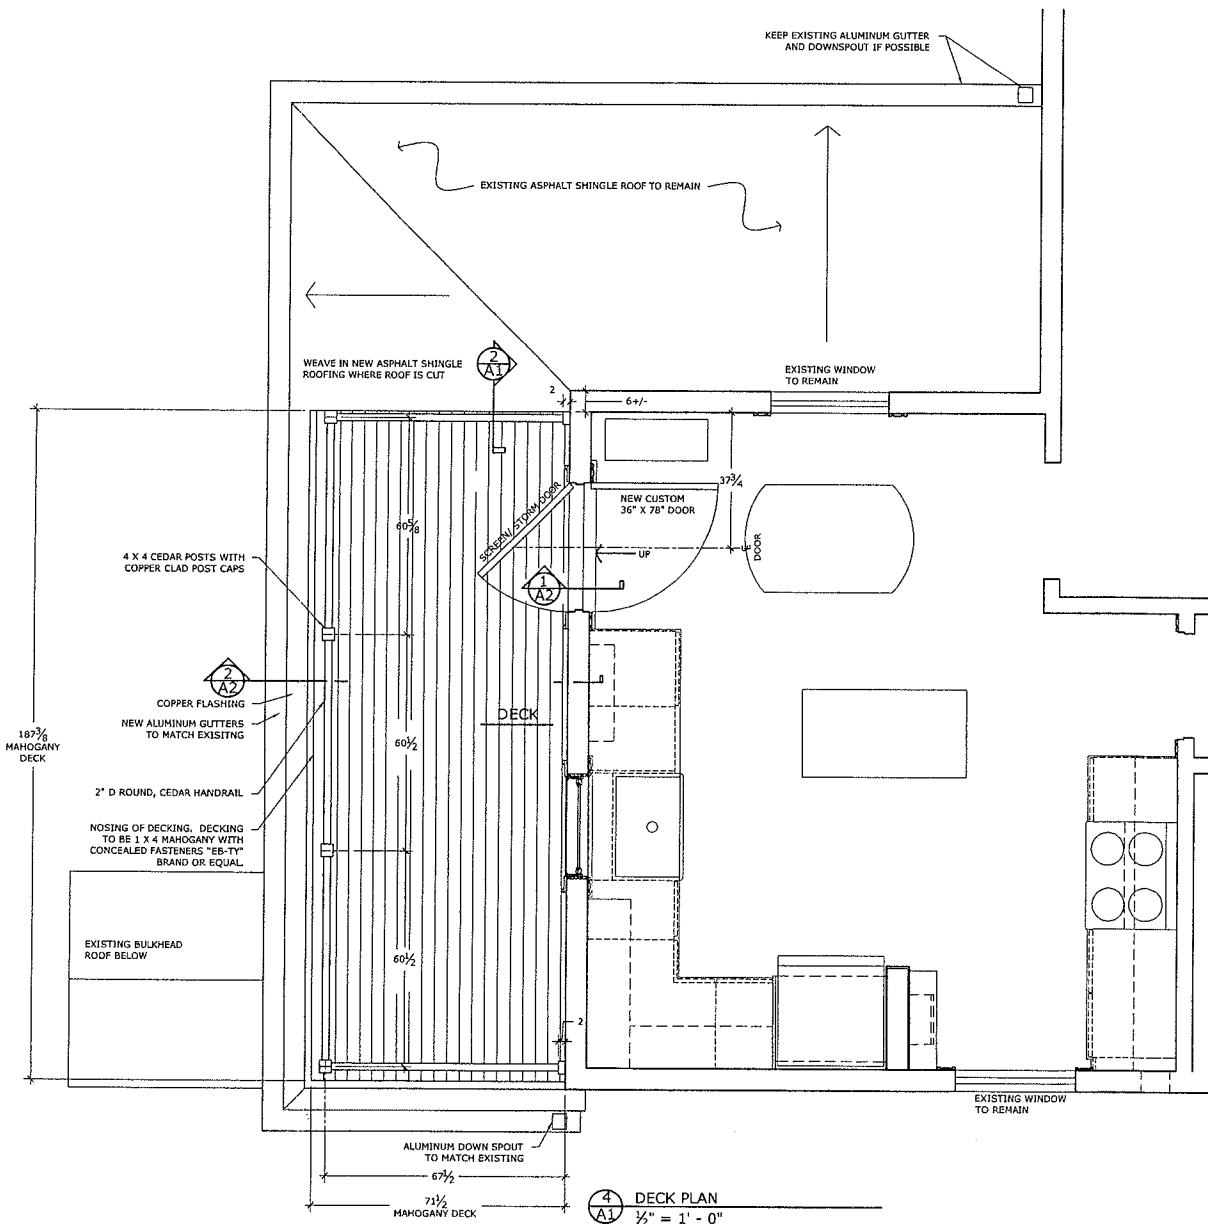

RECEIVED
S.P.C.D. AND
PLANNING DEPT.
2011 JUL 15 AM 9:40

PROJECT:
GROSSMAN DECK
13 ROBINSON STREET
SOMERVILLE, MA 02145

DESIGN SERVICES:
POMEROY & CO., INC.
ARCHITECTURAL WORKS
11 State St., Charlestown, MA 02129 617-241-9600

GENERAL NOTES:
DECK PROJECT WILL INCLUDE INSTALLATION OF THE NEW EXTERIOR DOOR, NEW RUBBER ROOF AND FLAT ROOF FRAMING, NEW DECK AND DECK FRAMING AND NEW STEEL SPIRAL STAIR.

DATE:	JULY 1, 2011
REV DATE	DESCRIPTION
ISSUE DATE	ISSUED TO

DRAWING TITLE:
SITE PLAN
DEMOLITION PLAN
DECK PLAN

SCALE: AS NOTED
DRAWN BY: [signature]
APPROVED BY: [signature]

A1
SHEET 1 OF 2

