



GRADE LEVEL FLOOR PLAN

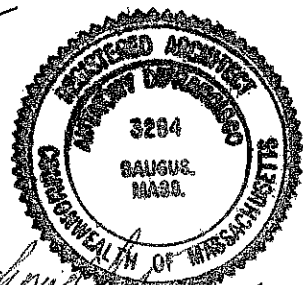

*Anthony J. Ferrisio*

DIMENSIONS AND SQUARE FOOTAGES ARE APPROXIMATE AND CAN CHANGE UNTIL FINAL PLANS ARE COMPLETED.	<b>783 SOMERVILLE AVE</b> SOMERVILLE, MA	<b>EXISTING GRADE LEVEL FLOOR PLAN</b> PROPOSED USE : OFFICE	<b>SFG STUDIOS</b> Somerville, MA 02144 781.956.9773 tel 617.625.4844 fax SFGStudios@msn.com planners . designers . illustrators
		SCALE: 3/16" = 1'-0"	

# PROGRESS PRINT

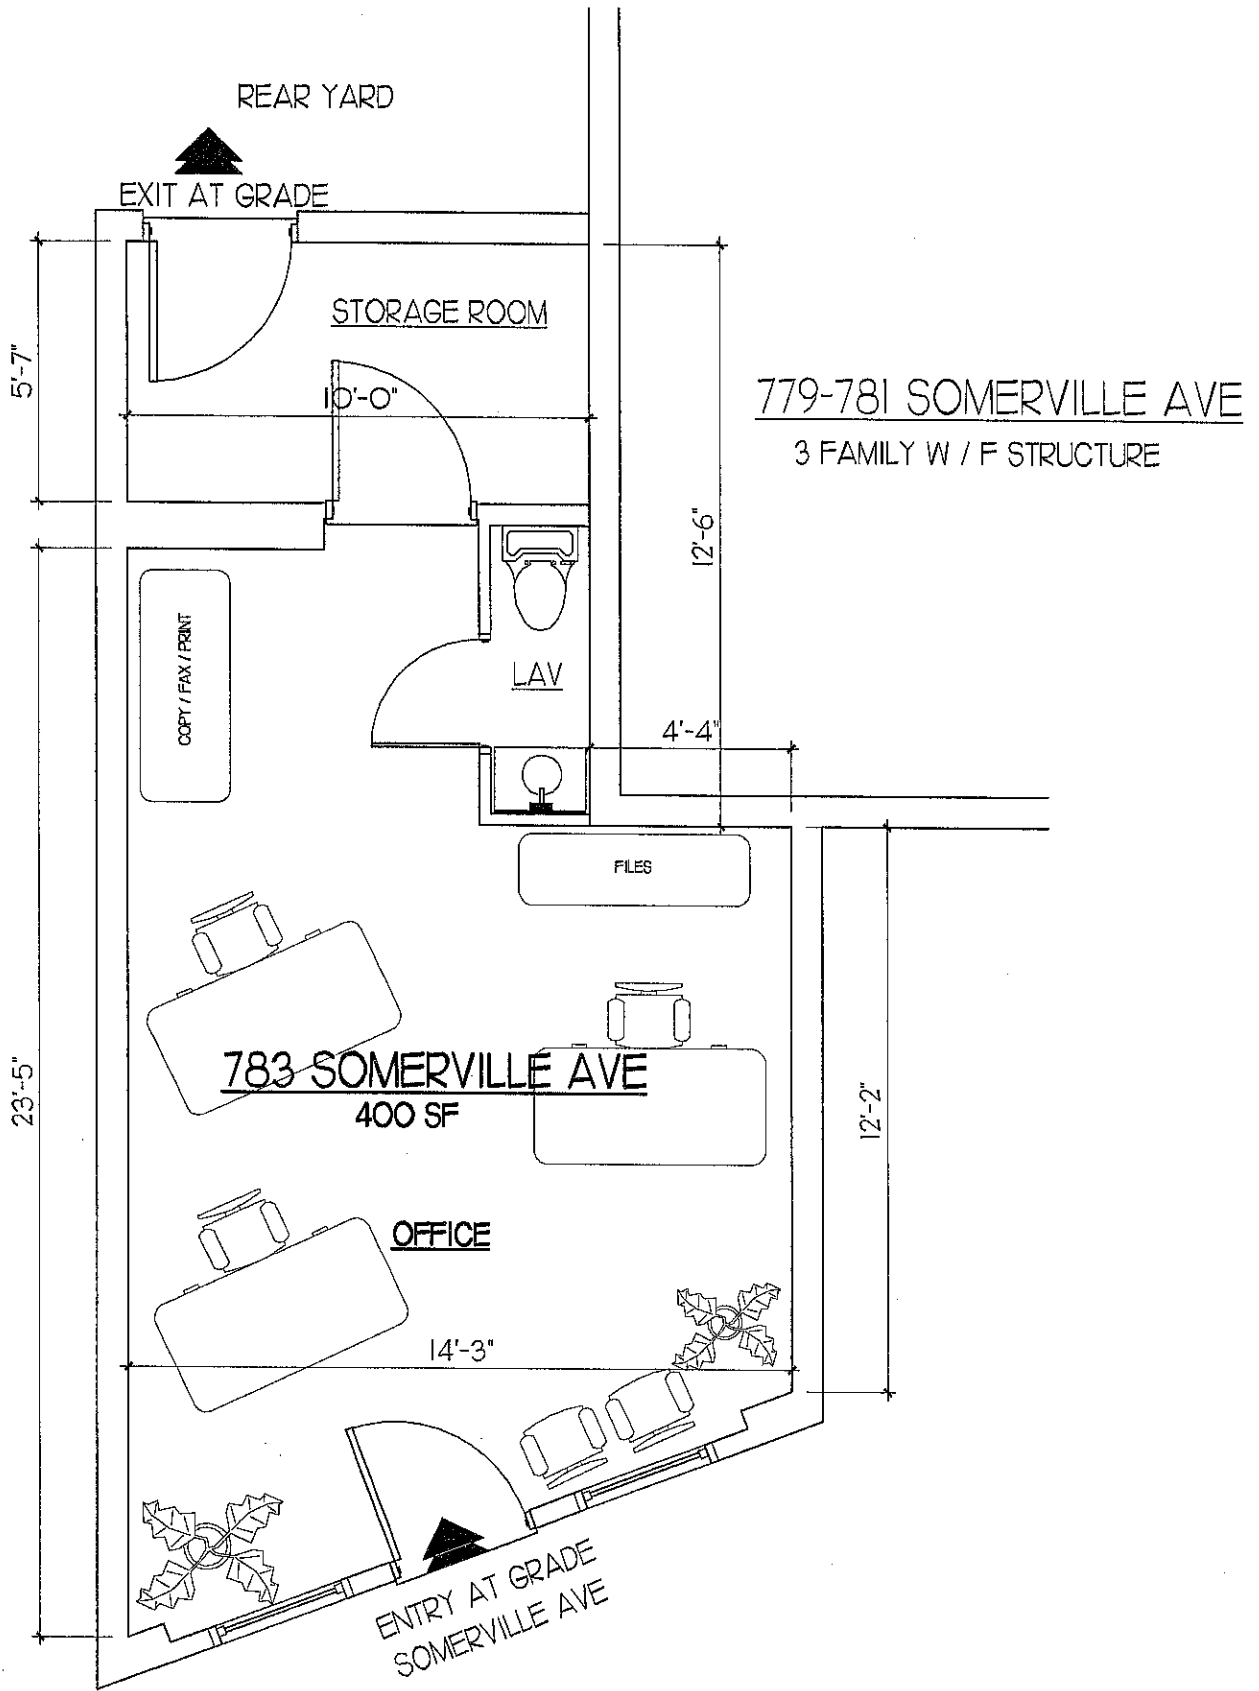

779-781 SOMERVILLE AVE  
3 FAMILY W / F STRUCTURE

783 SOMERVILLE AVE  
400 SF

GRADE LEVEL FLOOR PLAN

DIMENSIONS AND SQUARE FOOTAGES ARE APPROXIMATE AND CAN CHANGE UNTIL FINAL PLANS ARE COMPLETED.	783 SOMERVILLE AVE SOMERVILLE, MA	EXISTING GRADE LEVEL FLOOR PLAN PROPOSED USE : OFFICE		SFG STUDIOS Somerville, MA 02144 781.956.9773 tel 617.625.4844 fax SFGStudios@msn.com planners . designers . illustrators
		SCALE: 3/16" = 1'-0"	01/30/2013	