


2012 AUG -6 PM 2: 27

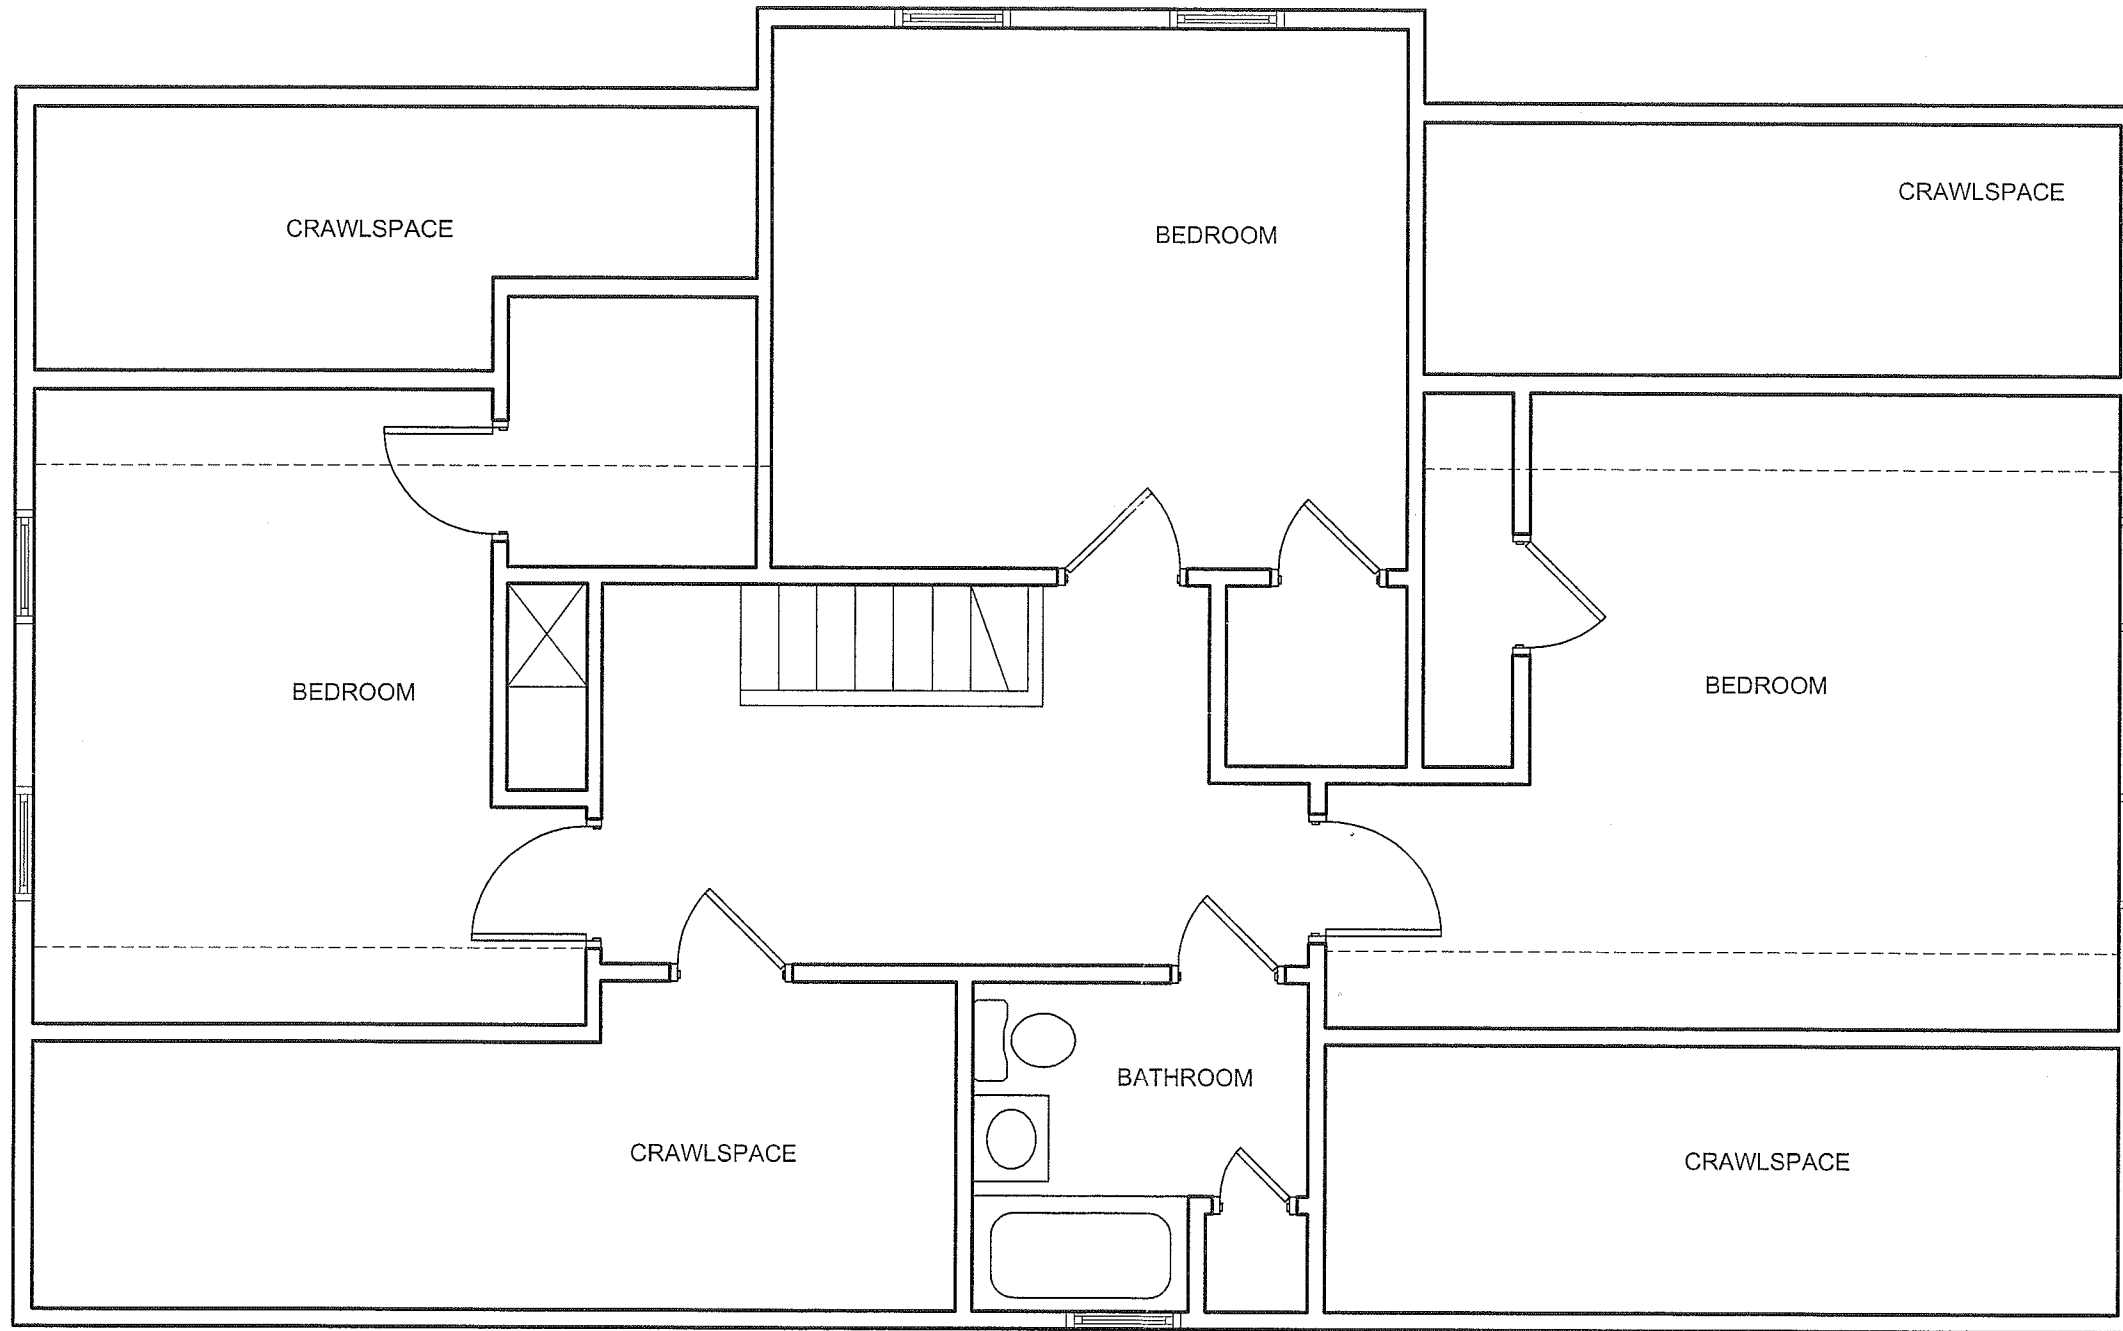

DWG

A1

TITLE: EXISTING THIRD FLOOR PLAN

PROJECT: 221 WILLOW AVE, SOMERVILLE, MA.

SCALE: 1/4"=1'-0"

DATE: 7.16.12

RECEIVED
S.P.C.D. AND
PLANNING DEPT.

2012 AUG -6 PM 2: 28

DWG


A2A

TITLE: EXISTING LEFT SIDE EXTERIOR ELEVATION

PROJECT: 221 WILLOW AVE, SOMERVILLE, MA.

SCALE: 1/4"=1'-0"

DATE: 7.16.12

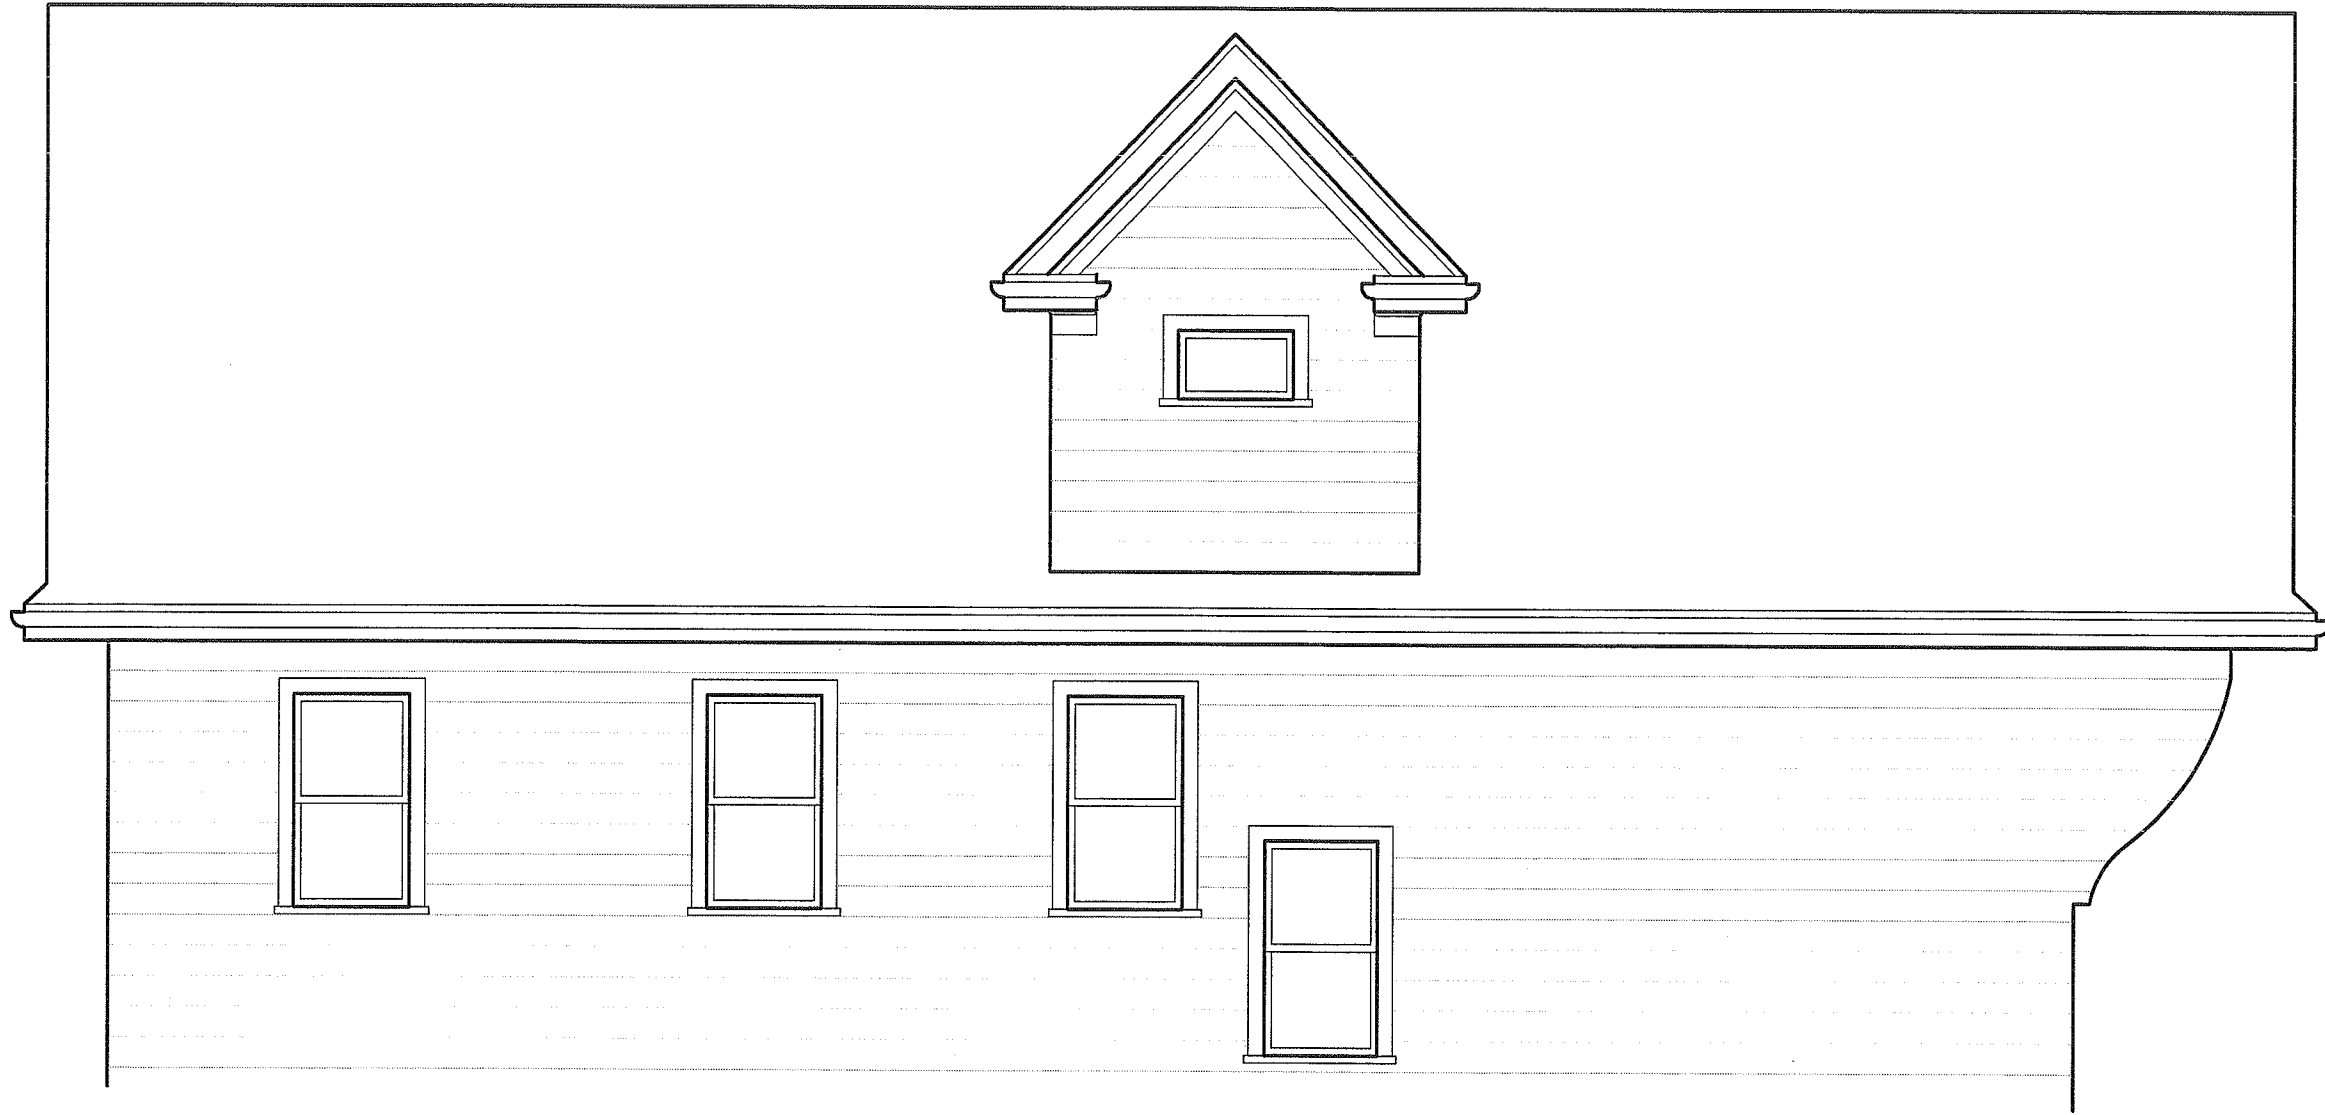

RECEIVED
S.P.C.D. AND
PLANNING DEPT.

2012 AUG -6 PM 2: 28



DWG

A2B

TITLE: EXISTING RIGHT SIDE EXTERIOR ELEVATION

PROJECT: 221 WILLOW AVE, SOMERVILLE, MA.

SCALE: 1/4"=1'-0"

DATE: 7.16.12

RECEIVED
S.P.C.D. AND
PLANNING DEPT.

2012 AUG -6 PM 2: 28



DWG

A3

TITLE: EXISTING FRONT EXTERIOR ELEVATION


PROJECT: 221 WILLOW AVE, SOMERVILLE, MA.

SCALE: 1/4" = 1'-0"

DATE: 7.16.12

RECEIVED
S.P.C.D. AND
PLANNING DEPT.

2012 AUG -6 PM 2: 28

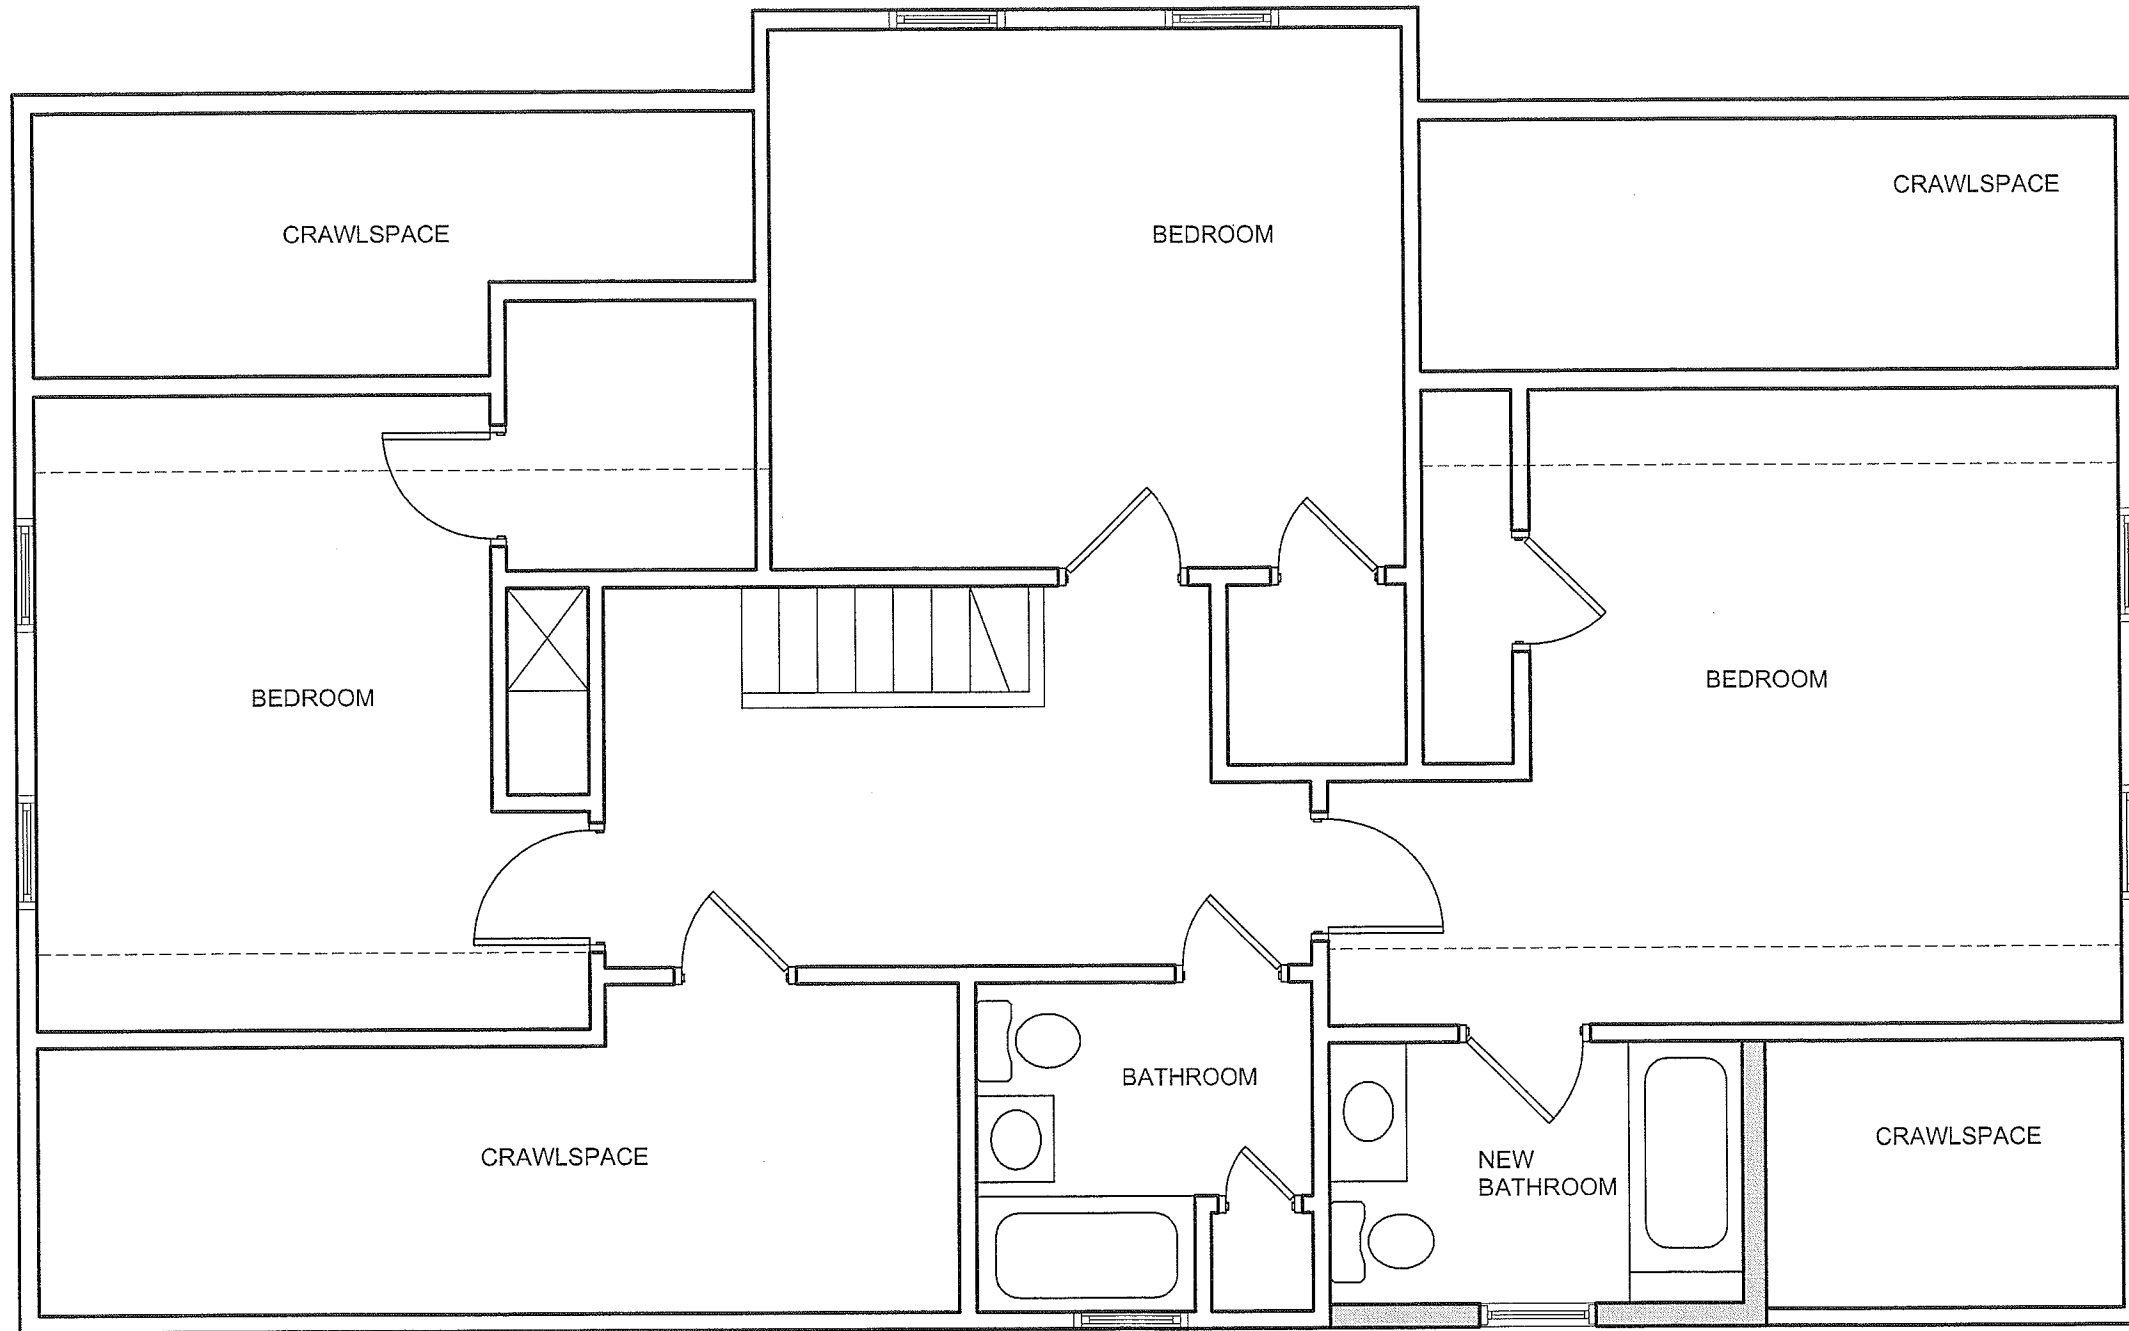

DWG

A4

TITLE: PROPOSED THIRD FLOOR PLAN

PROJECT: 221 WILLOW AVE, SOMERVILLE, MA.

SCALE: 1/4"=1'-0"


DATE: 7.16.12

RECEIVED
S.P.C.D. AND
PLANNING DEPT.

2012 AUG -6 PM 2: 28

DWG

A5

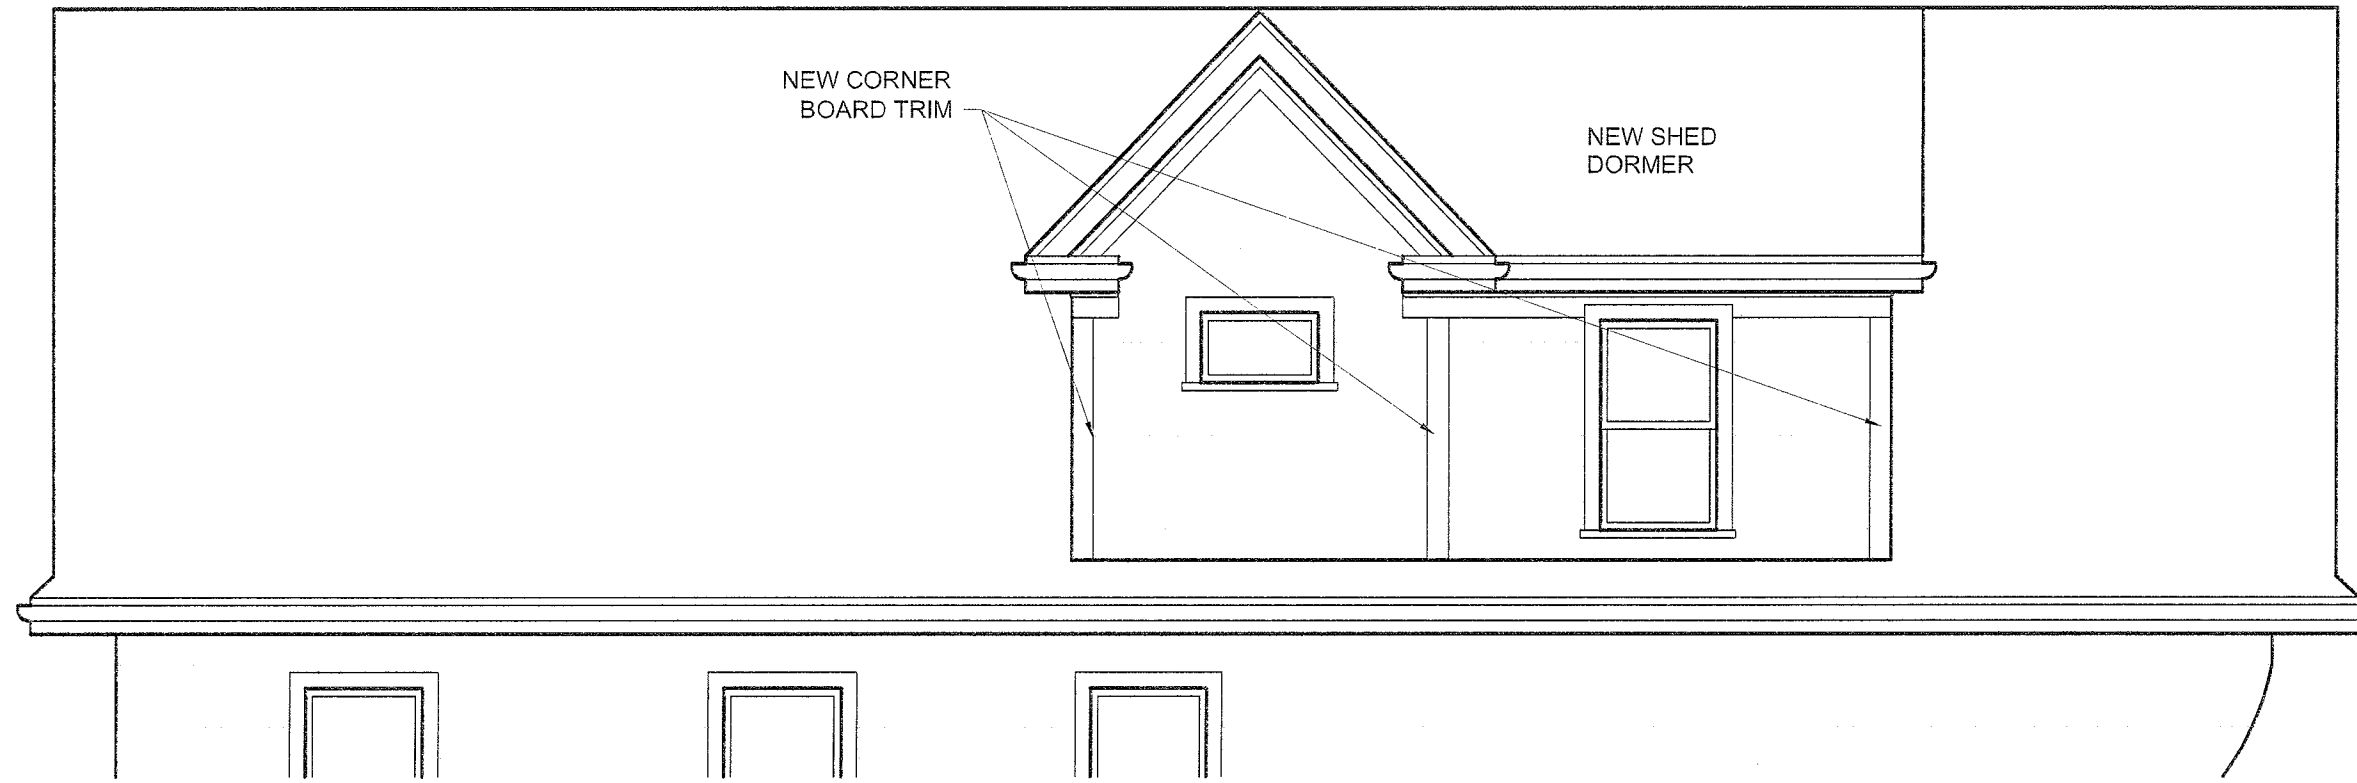

TITLE: PROPOSED SIDE EXTERIOR ELEVATION

PROJECT: 221 WILLOW AVE, SOMERVILLE, MA.

SCALE: 1/4" = 1'-0"

DATE: 8.4.12

PROPOSED
DORMER EXPANSION
OPTION "A"
(DORMER OPTION "B"
WILL APPEAR
SAME AS EXISTING)



+/- 37'-0"

RECEIVED
S.P.C.D. AND
PLANNING DEPT.
2012 AUG -6 PM 2:20

TITLE: PROPOSED FRONT ELEVATION

PROJECT: 221 WILLOW AVE, SOMERVILLE, MA.

SCALE: 1/4"=1'-0"


DATE: 7.16.12

DWG

A6

RECEIVED
S.P.C.D. AND
PLANNING DEPT.

2012 AUG -6 PM 2: 28

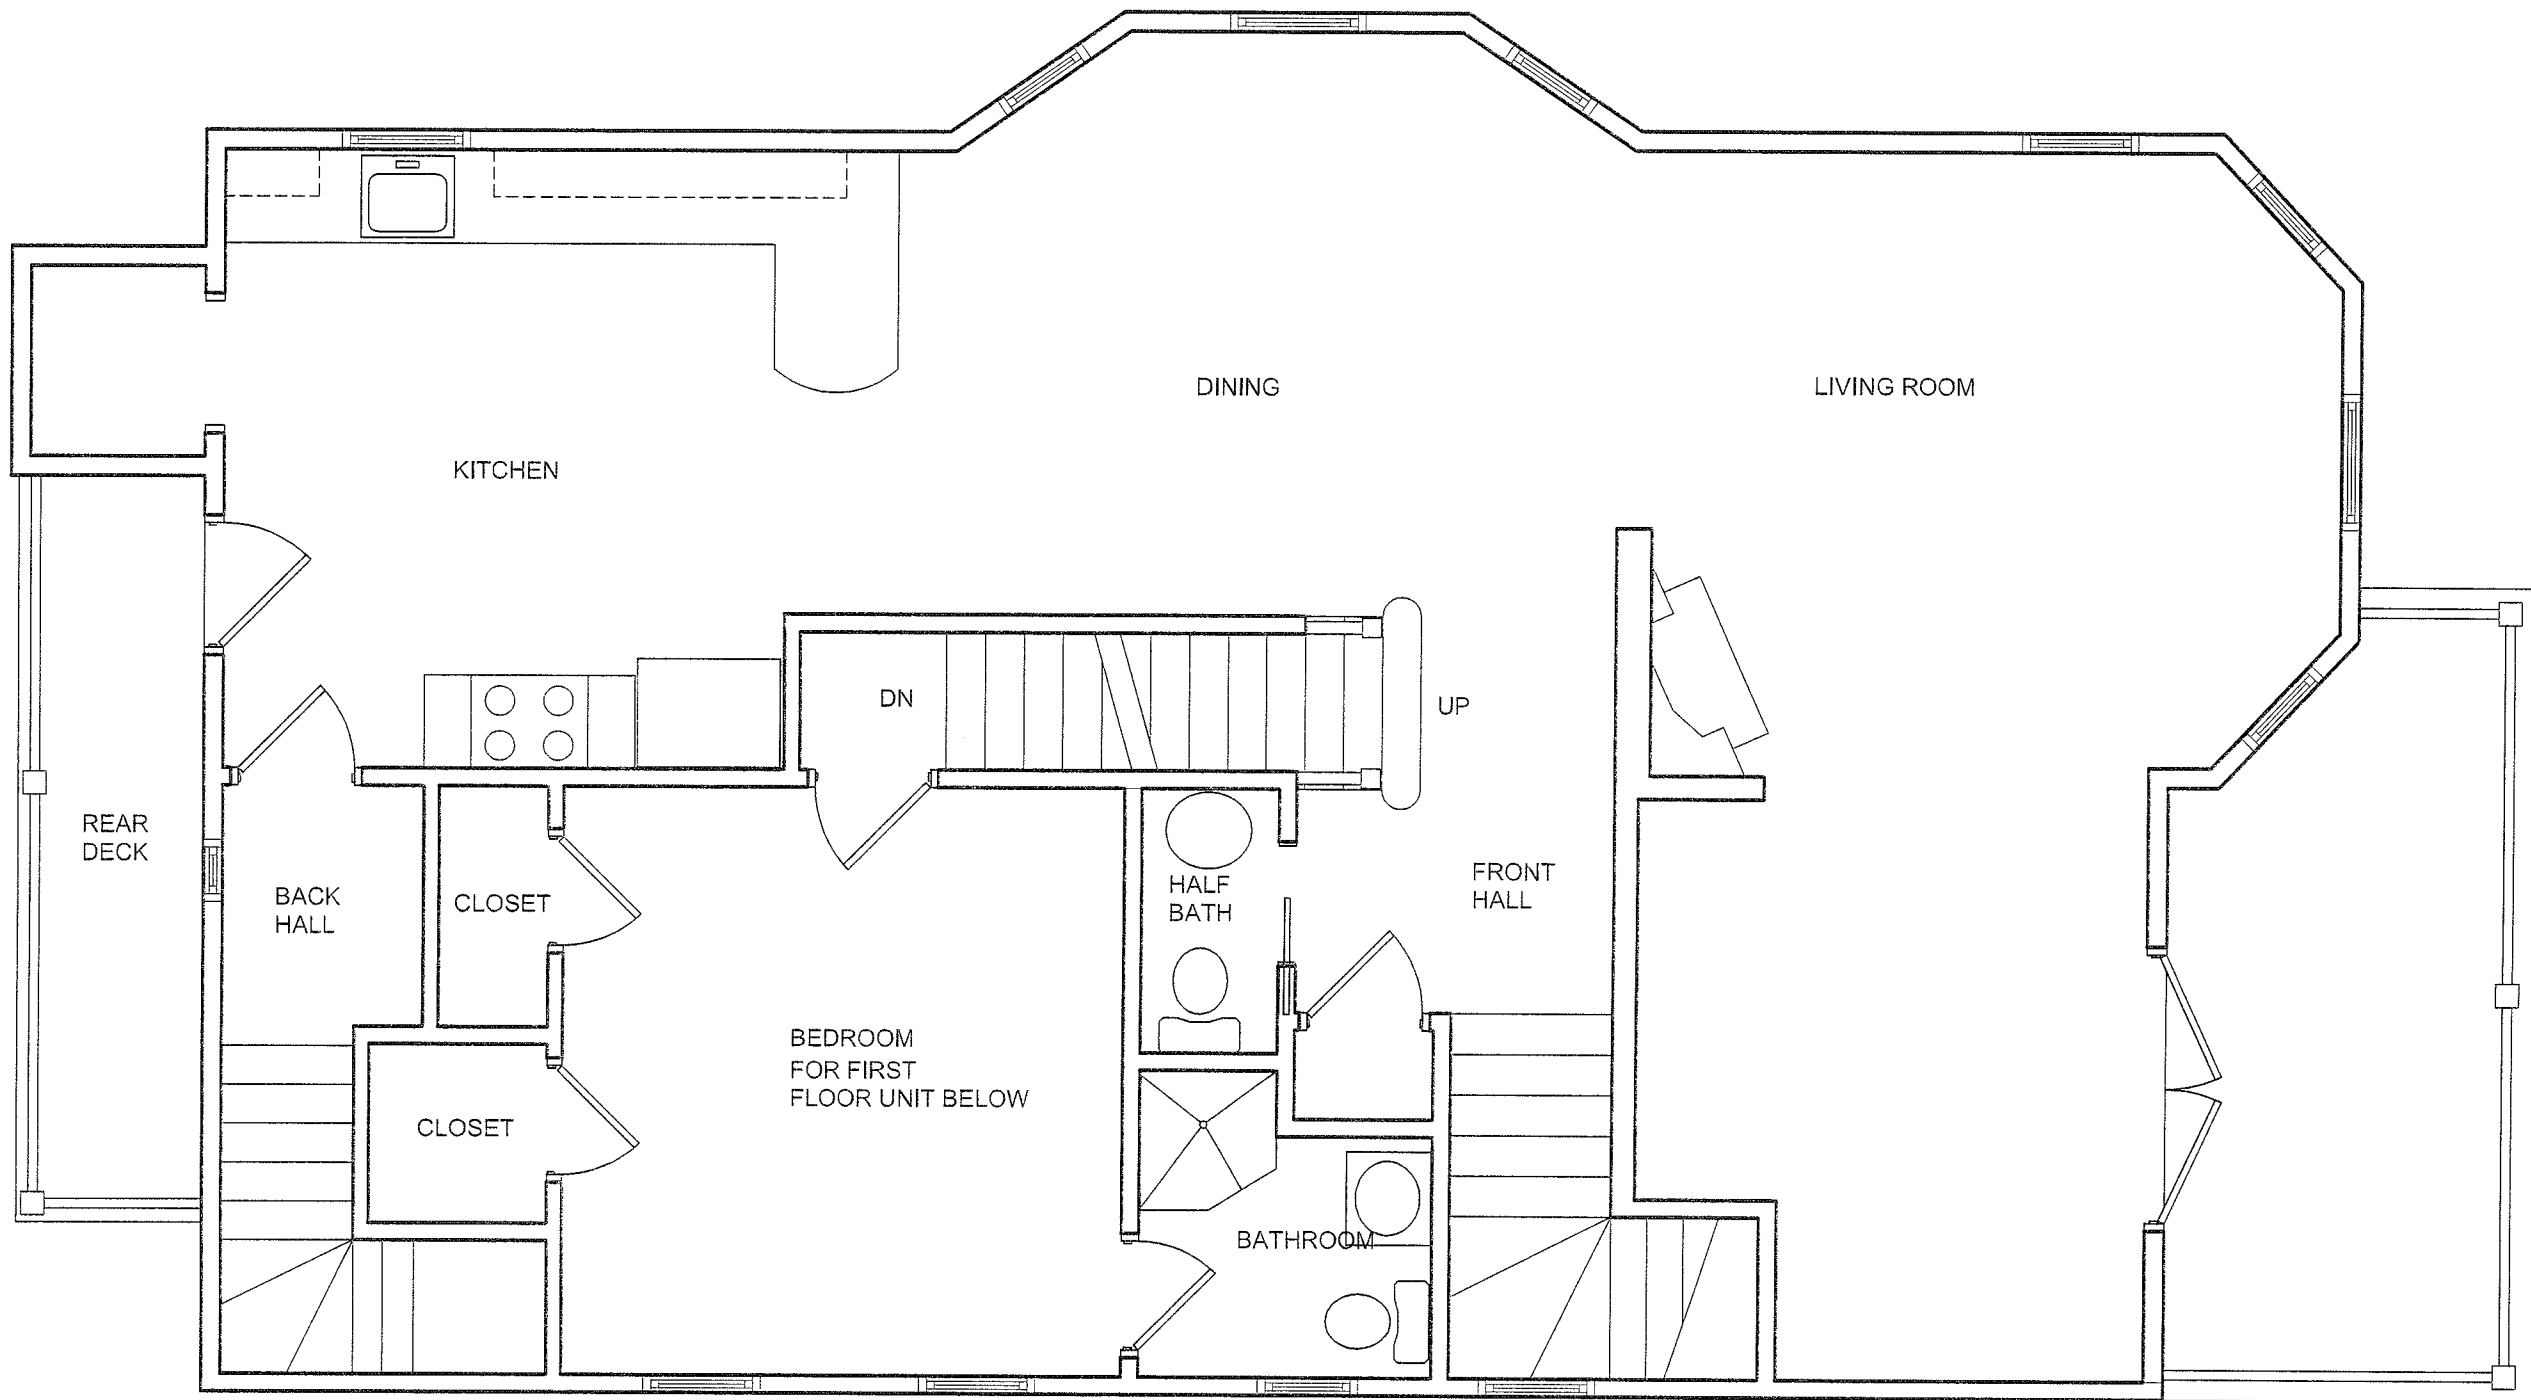

DWG

A7

TITLE: EXISTING SECOND FLOOR PLAN

PROJECT: 221 WILLOW AVE, SOMERVILLE, MA.

SCALE: 1/4"=1'-0"

DATE: 8.4.12