




1 BASEMENT FLOOR PLAN

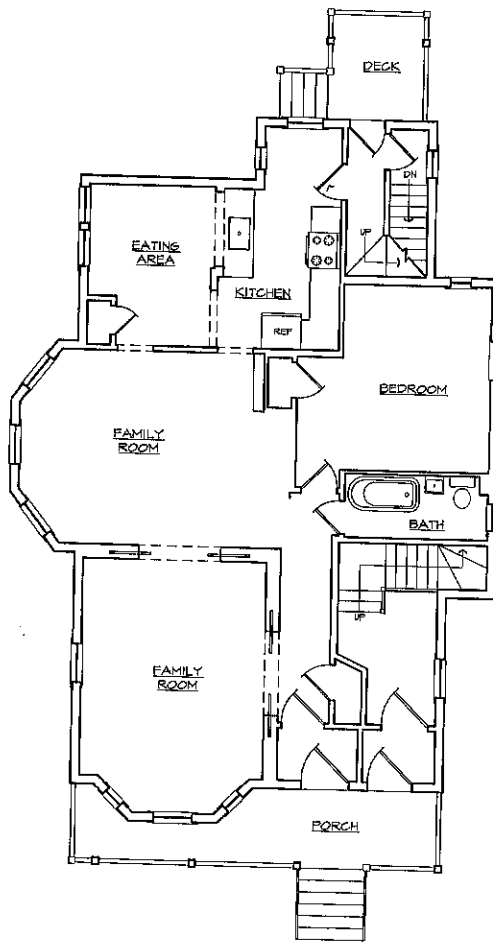

2 FIRST FLOOR PLAN

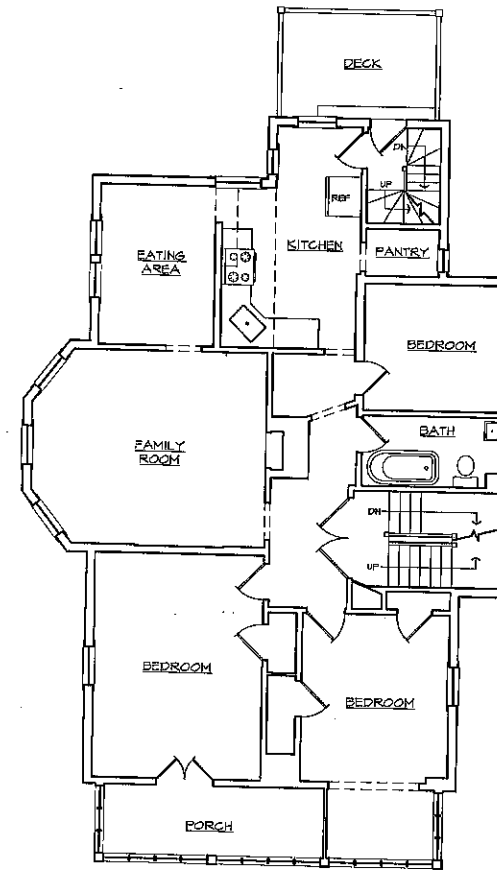

3 SECOND FLOOR PLAN

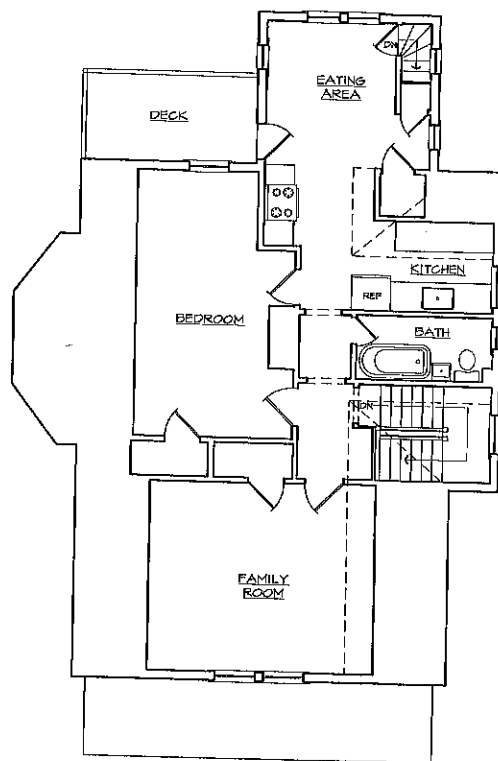

4 THIRD FLOOR PLAN

© 2012

CONTRACTOR:

PHONE:
FAX:
EMAIL:

FLOOR PLANS
Existing/Demolition
SCALE: 1/8"=1'-0"

JOANNA RECK
ARCHITECT


15 Rock Ridge, Andover, MA 01810
ph: 978-470-3088 fx: 978-470-9793
e: jrecks@att.net

28 Willow Avenue
Somerville, MA 02144

DATE:

8/31/2012


A1

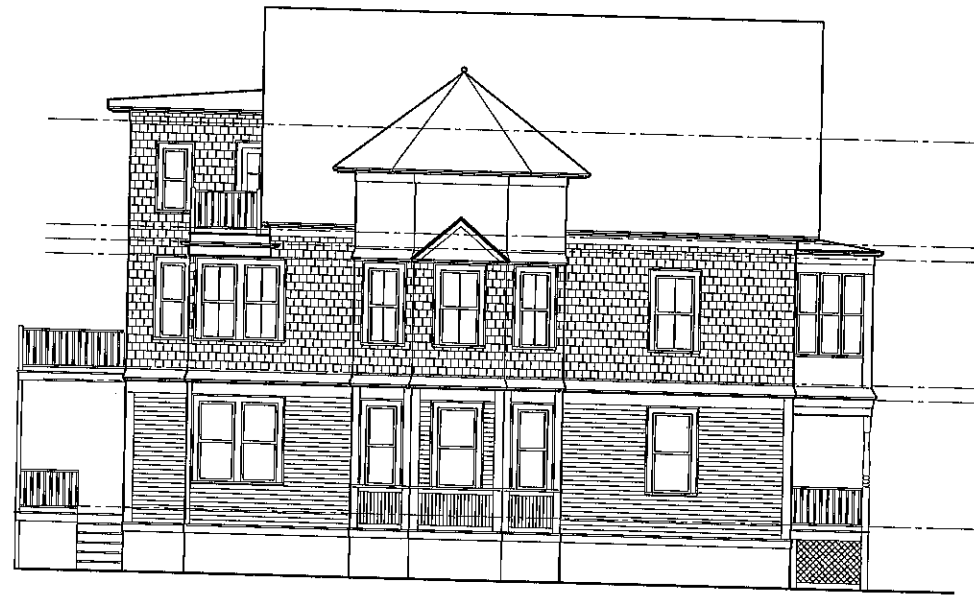

1 SIDE ELEVATION



2 FRONT ELEVATION

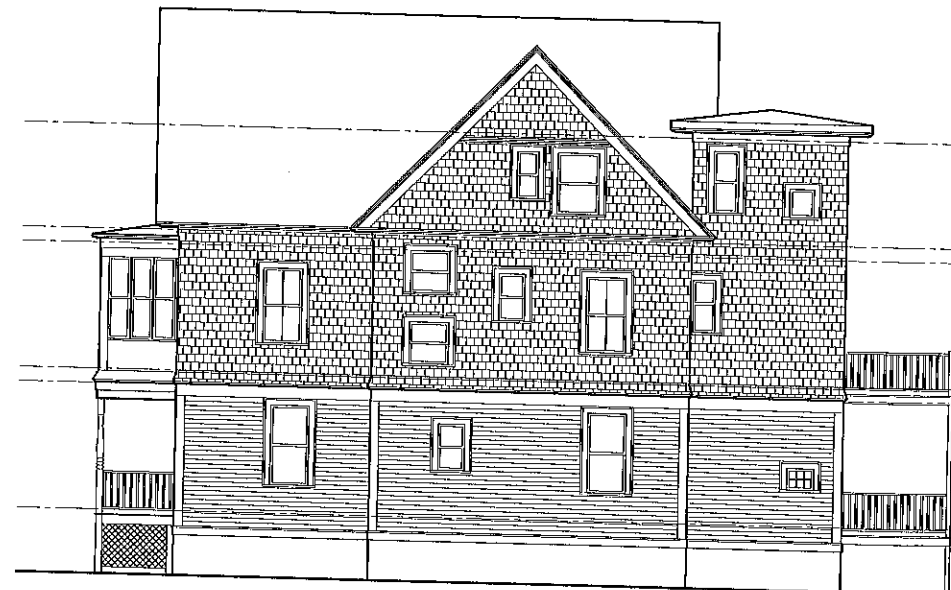

3 SIDE ELEVATION



4 REAR ELEVATION

© 2012

CONTRACTOR:

PHONE:
FAX:
EMAIL:

EXTERIOR ELEVATIONS
Existing/Demolition
SCALE: 1/8"=1'-0"

JOANNA RECK
ARCHITECT

15 Rock Ridge, Andover, MA 01810
ph: 978-770-3066 fx: 978-470-9793
e: jreack@gmail.com

28 Willow Avenue
Somerville, MA 02144

DATE:
8/31/2012

A2

CONTRACTOR:

PHONE:
FAX:
EMAIL:

EXTERIOR ELEVATIONS
Existing/Demolition
SCALE: 1/8"=1'-0"

JOANNA RECK
ARCHITECT


15 Rock Ridge, Andover, MA 01810
ph. 978-470-3066 Fax 978-470-5733
e. jreckh@gmail.com

28 Willow Avenue
Somerville, MA 02144


DATE:

8/31/2012


A3

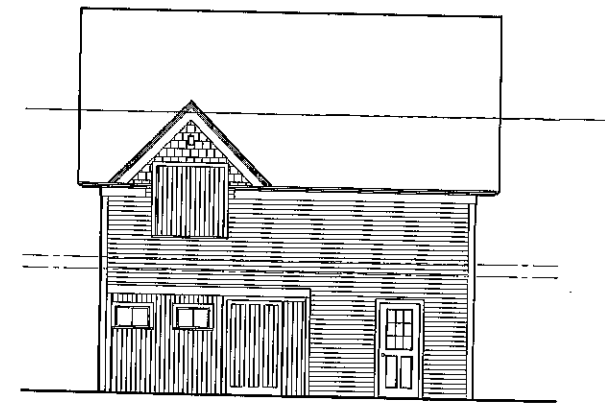


1 FRONT ELEVATION
CARRIAGE HOUSE

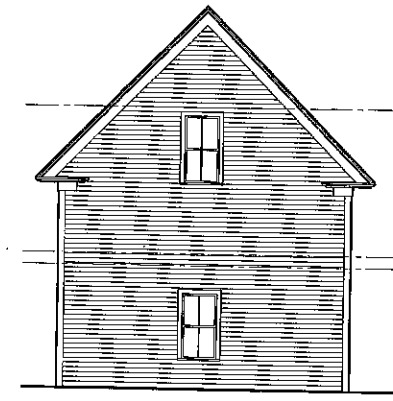


2 SIDE ELEVATION
CARRIAGE HOUSE

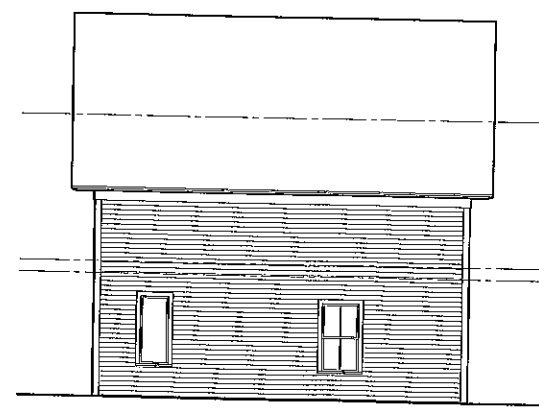

3 REAR ELEVATION
CARRIAGE HOUSE

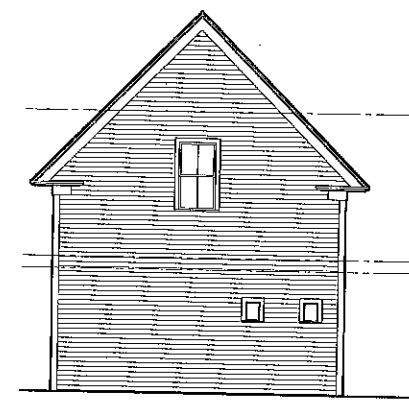

4 SIDE ELEVATION
CARRIAGE HOUSE

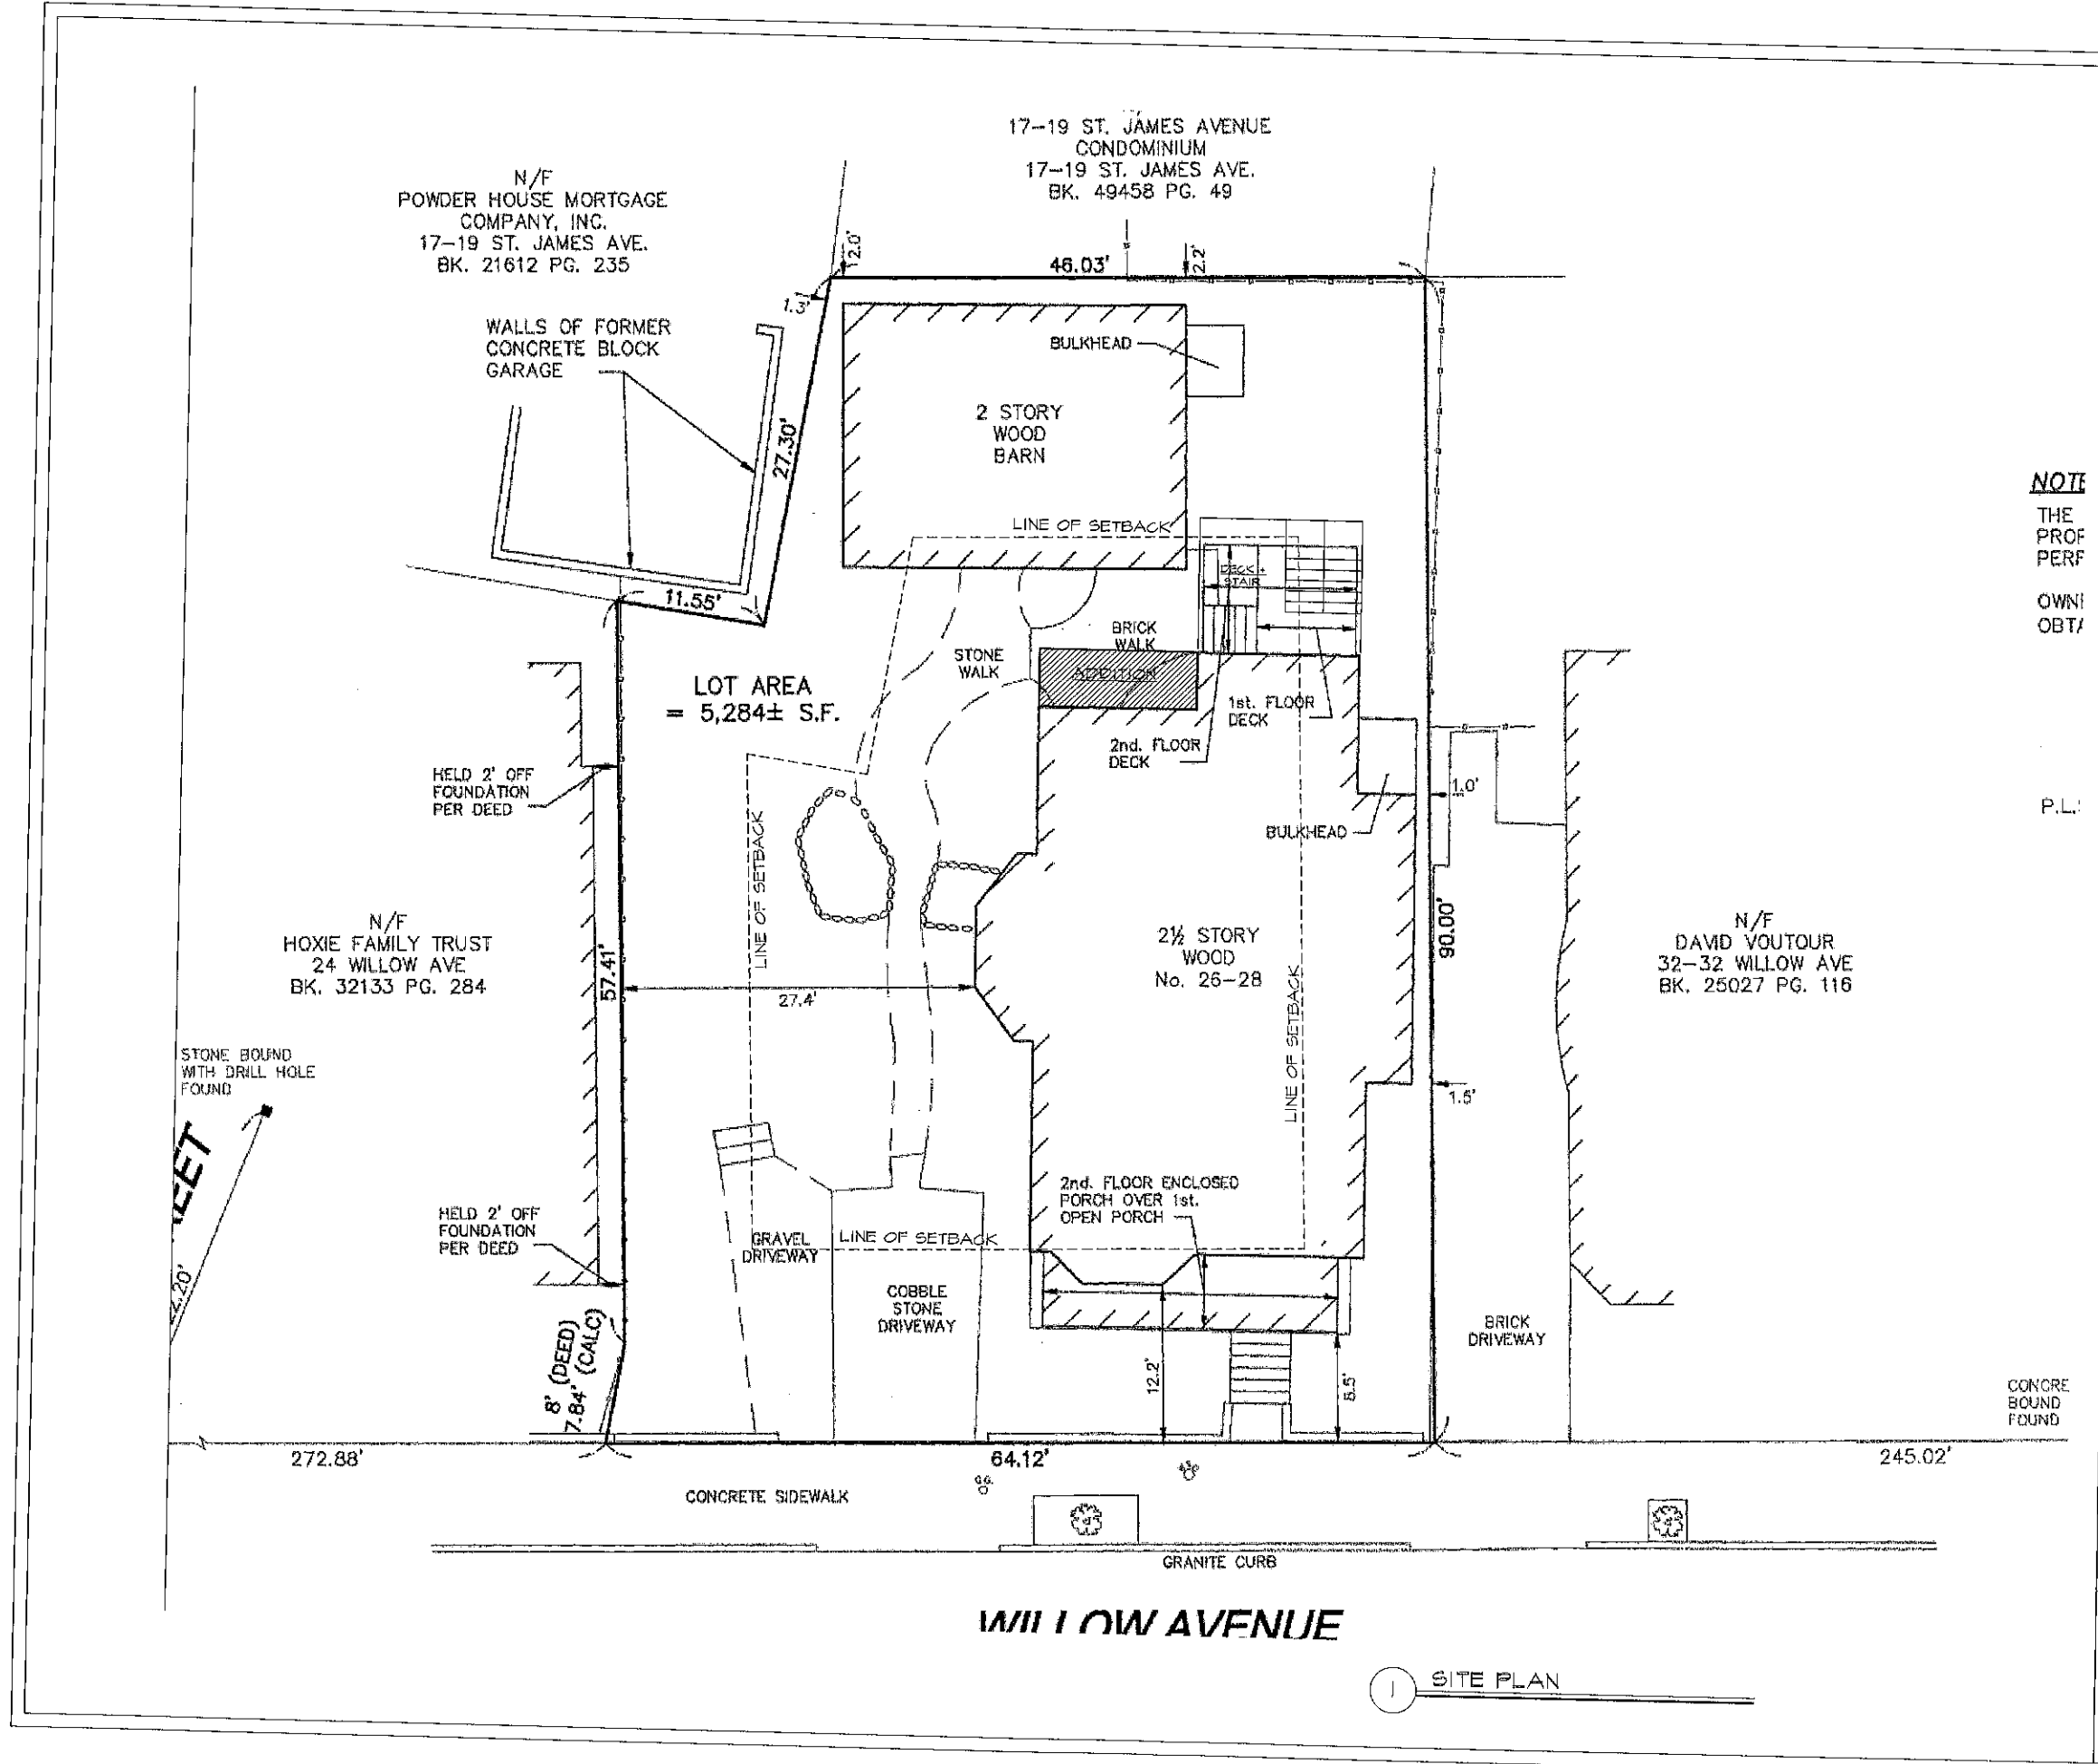

CONTRACTOR:
PHONE:
FAX:
EMAIL:

NOTE
THE PROP
PERF
OWNI
OBT/

SITE PLAN
Existing/Proposed
SCALE: 1/8"=1'-0"

P.L.:

JOANNA RECK
ARCHITECT

15 Rock Ridge, Andover, MA 01810
ph: 978-470-5088 fx: 978-470-3793
e: jrecker@gmail.com

26 Willow Avenue
Somerville, MA 02144



DATE:
8/28/2012

A4

1 SITE PLAN

SQUARE FOOTAGE
 BASEMENT: 295 SF
 FIRST FLR: 1167 SF

PROGRAM
 2 BEDROOMS
 3.5 BATHROOMS

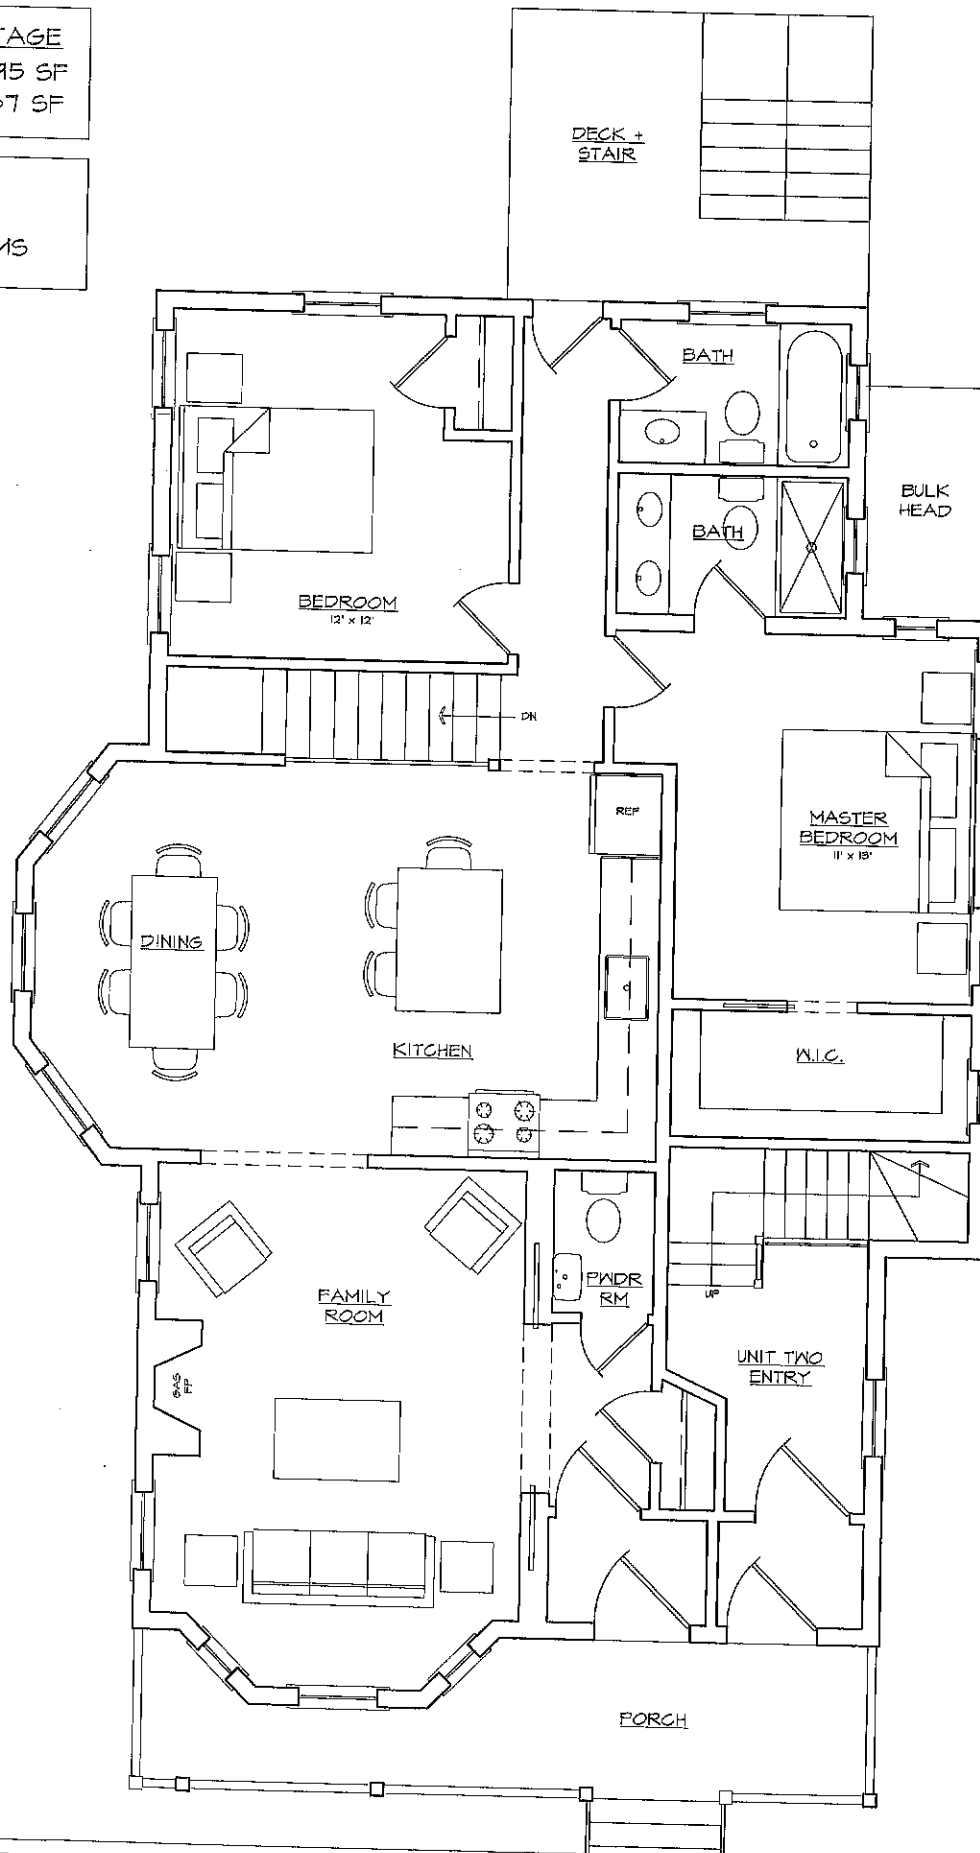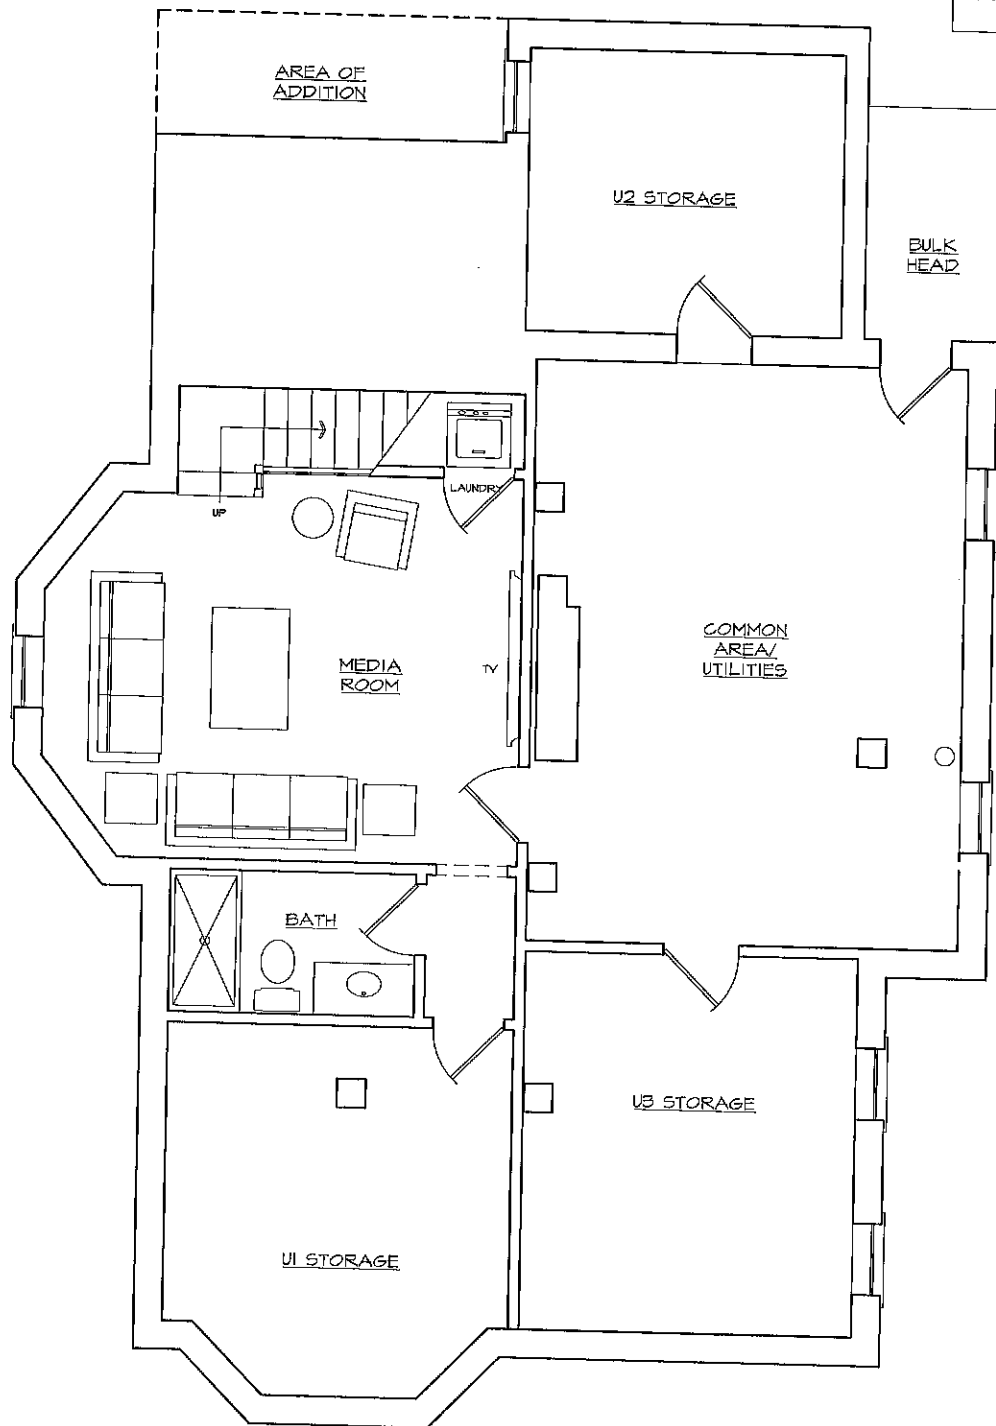

CONTRACTOR:

PHONE:
 FAX:
 EMAIL:

UNIT ONE
 New/Proposed
 SCALE: 1/4"=1'-0"

JOANNA RECK
 ARCHITECT


15 Rock Ridge, Andover, MA 01810
 Ph: 978-470-3066 Fax: 978-470-9793
 e: jreack@gmail.com

28 Willow Avenue
 Somerville, MA 02144

DATE:


8/28/2012

A5

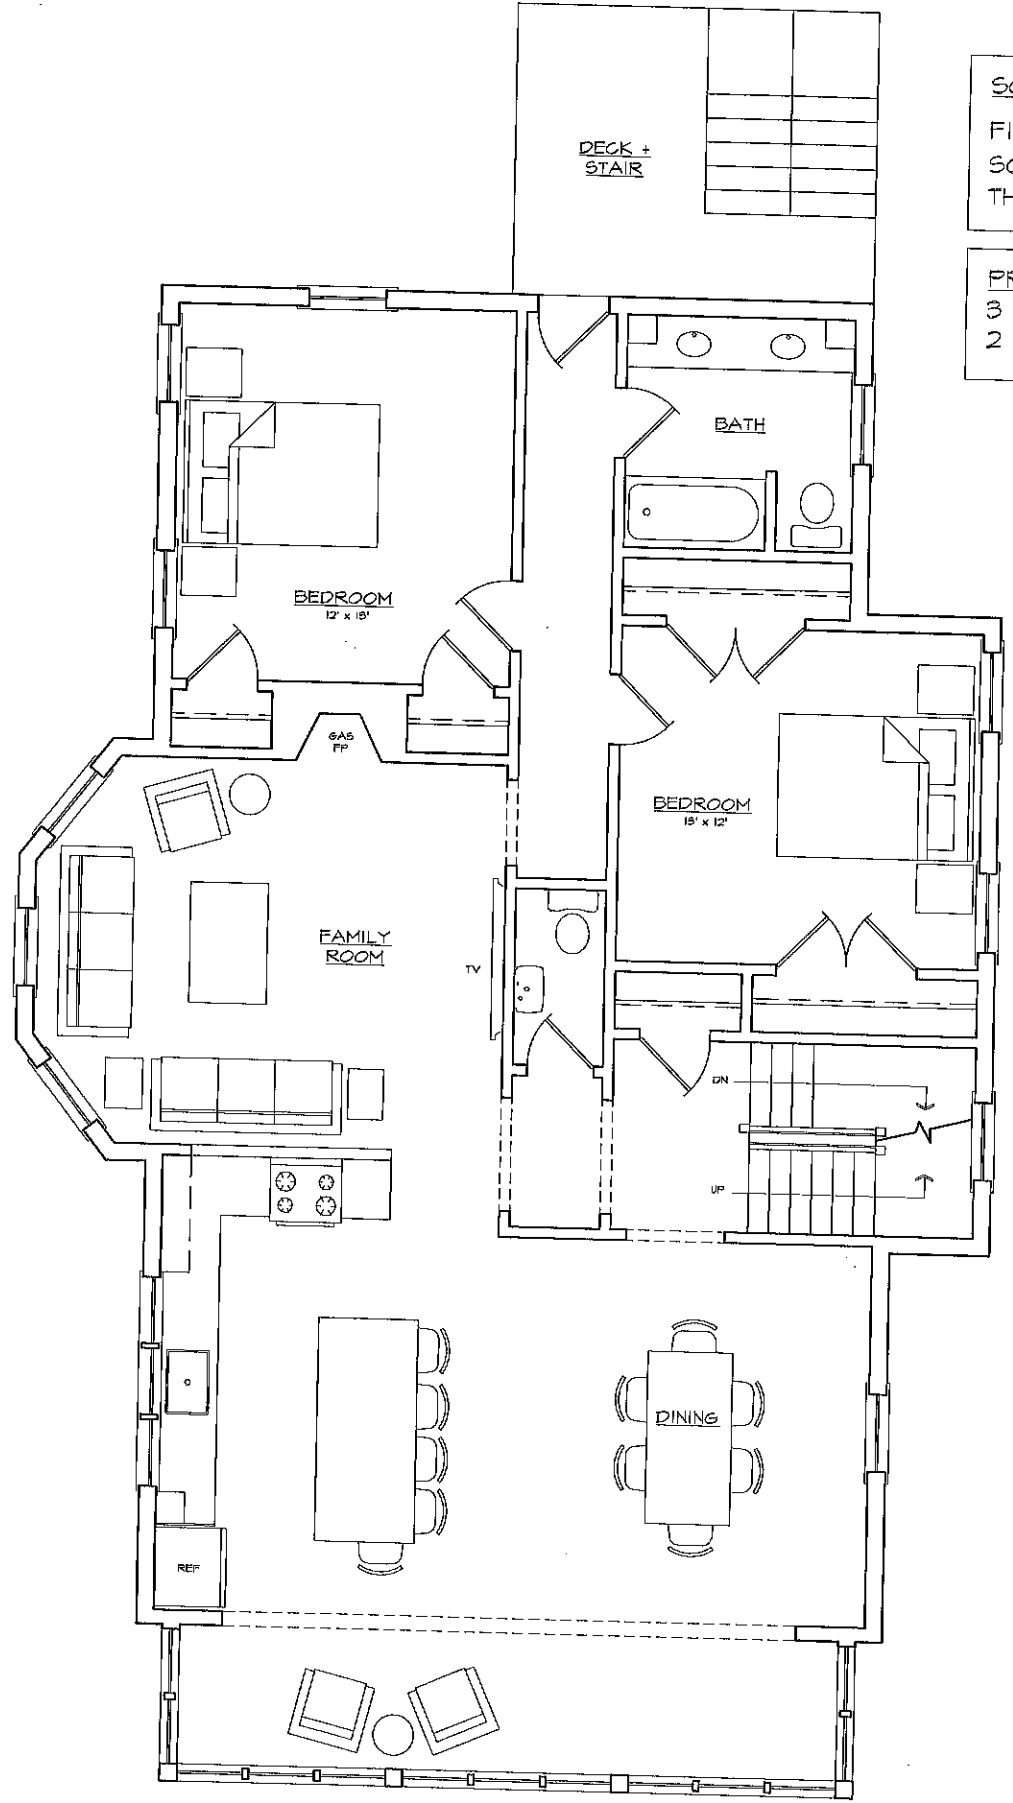

SQUARE FOOTAGE
 FIRST FLR: 111 SF
 SCND FLR: 1385 SF
 THIRD FLR: 778 SF

PROGRAM
 3 BEDROOMS
 2 BATHROOMS

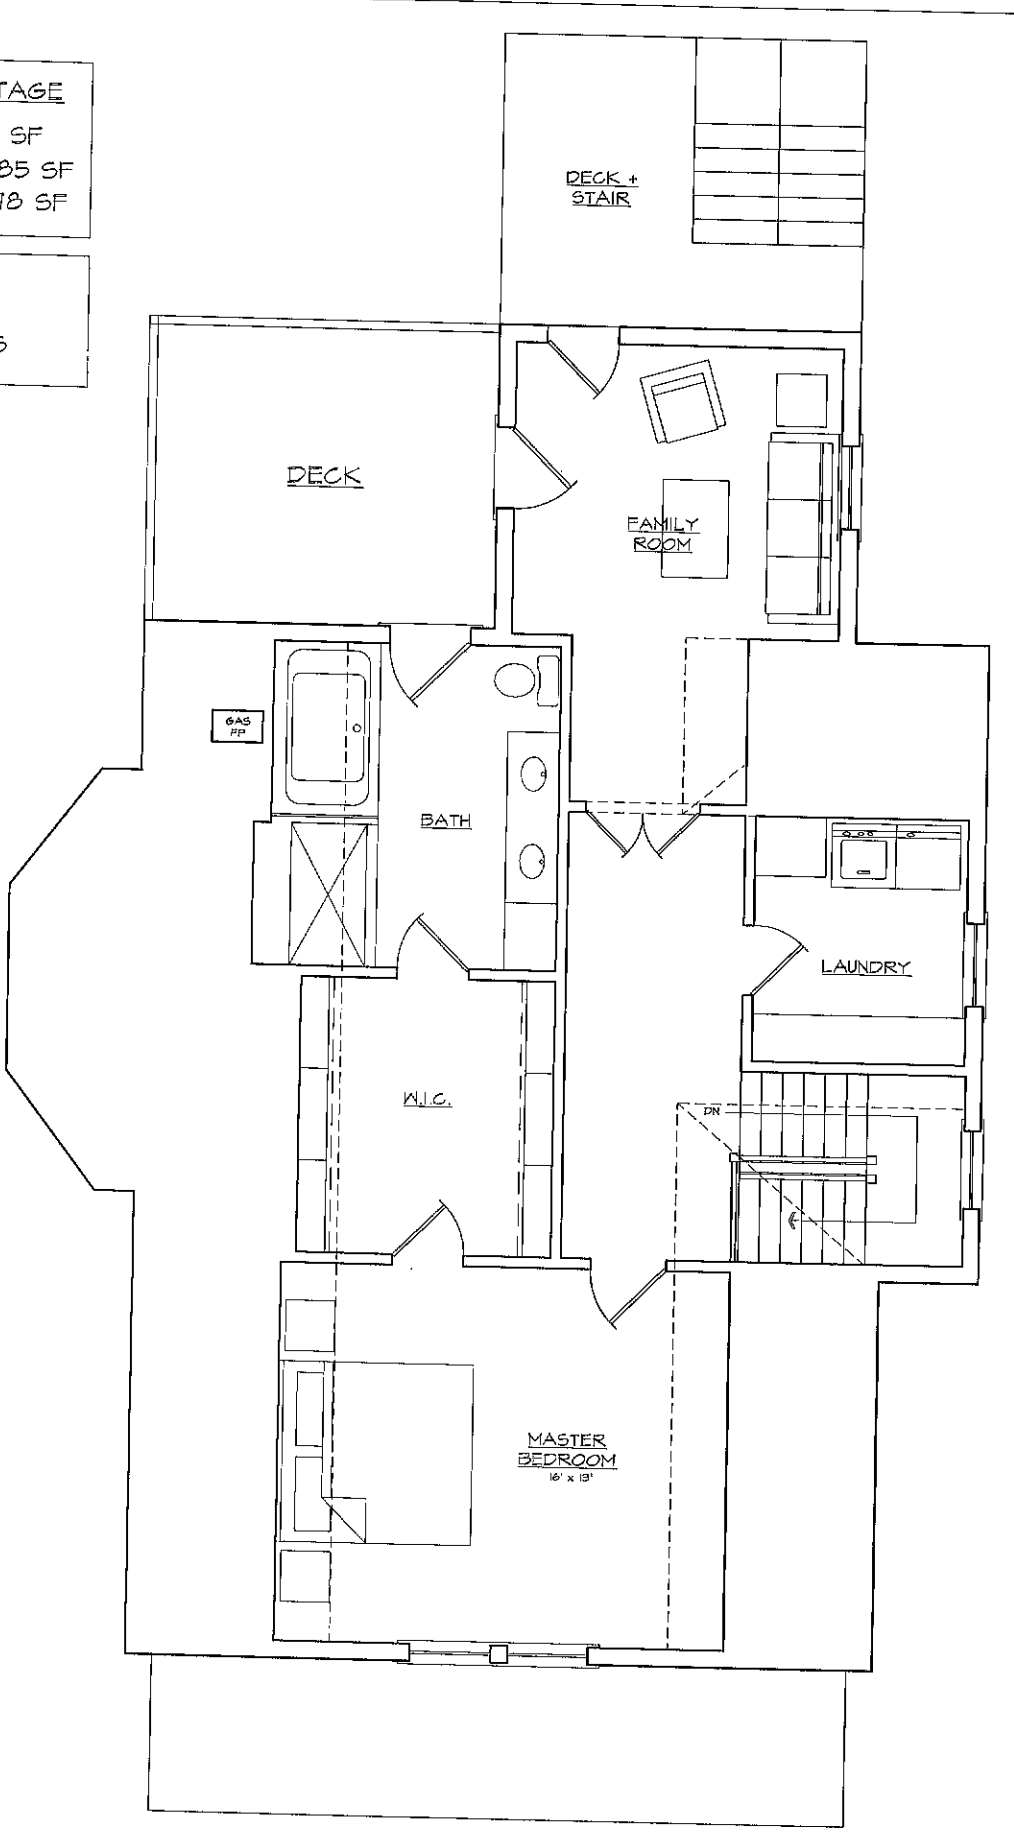

CONTRACTOR:
 PHONE:
 FAX:
 EMAIL:


UNIT TWO
 New/Proposed
 SCALE: 1/4"=1'-0"

JOANNA RECK
 ARCHITECT
 15 Rock Ridge, Andover, MA 01810
 Ph: 978-470-3066 Fx: 978-470-5783
 e: jlracktegnmail.com


28 Willow Avenue
 Somerville, MA 02144

DATE:
 8/28/2012


AG

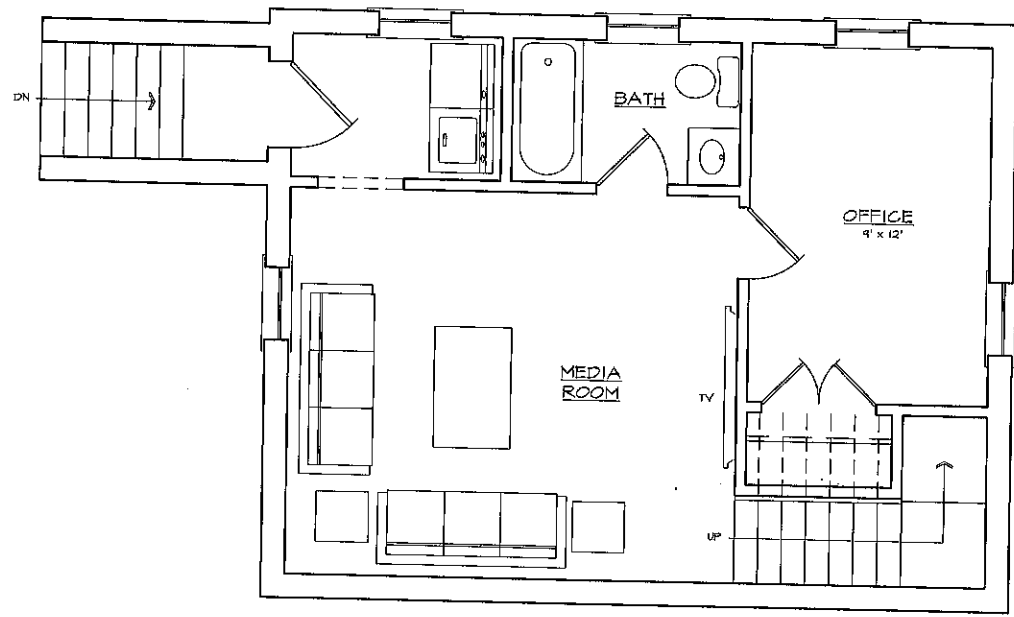

1 BASEMENT ELEVATION

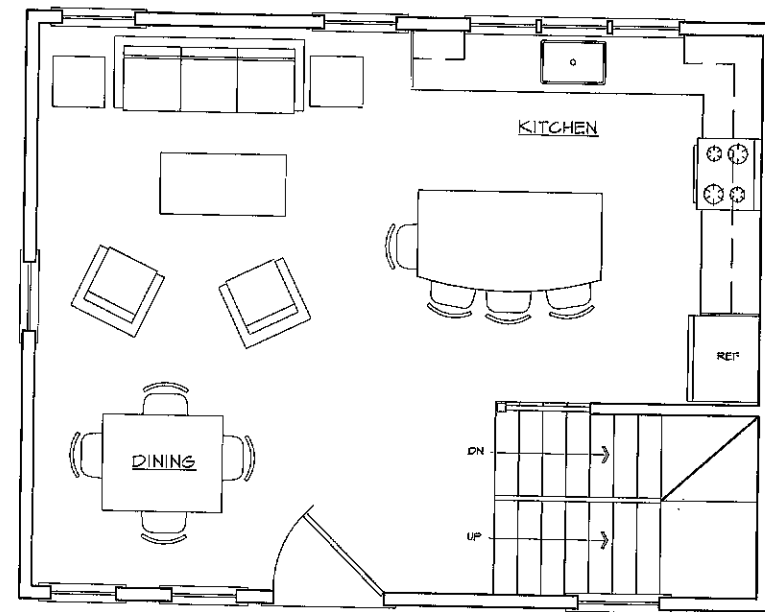

2 FIRST FLOOR ELEVATION

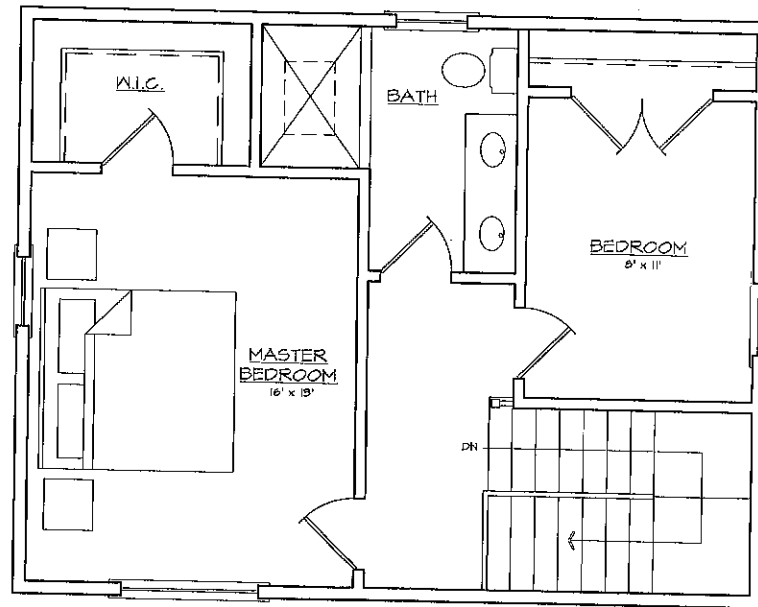

3 SECOND FLOOR ELEVATION

SQUARE FOOTAGE
 BASEMENT: 465 SF
 FIRST FLR: 500 SF
 SCND FLR: 500 SF

PROGRAM
 2 BEDROOMS
 2 BATHROOMS

CONTRACTOR:

 PHONE:
 FAX:
 EMAIL:


UNIT THREE
 New/Proposed
 SCALE: 1/4"=1'-0"

JOANNA RECK
 ARCHITECT
 15 Rock Ridge, Andover, MA 01810
 ph: 978-470-8088 fax: 978-470-8185
 e: jlrrechta@gmail.com


28 Willow Avenue
 Somerville, MA 02144

DATE:
 8/28/2012


A7

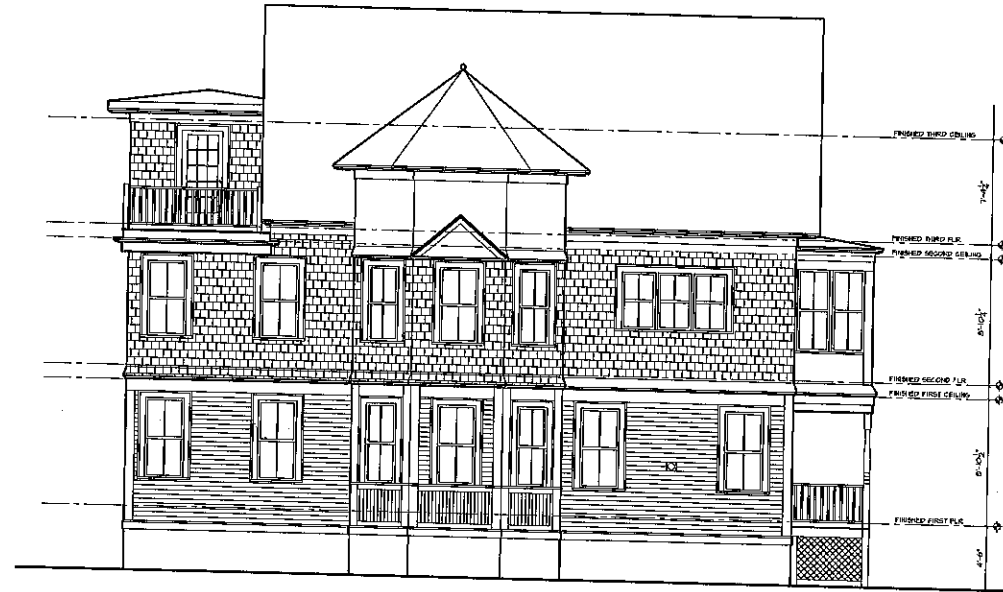


1 SIDE ELEVATION

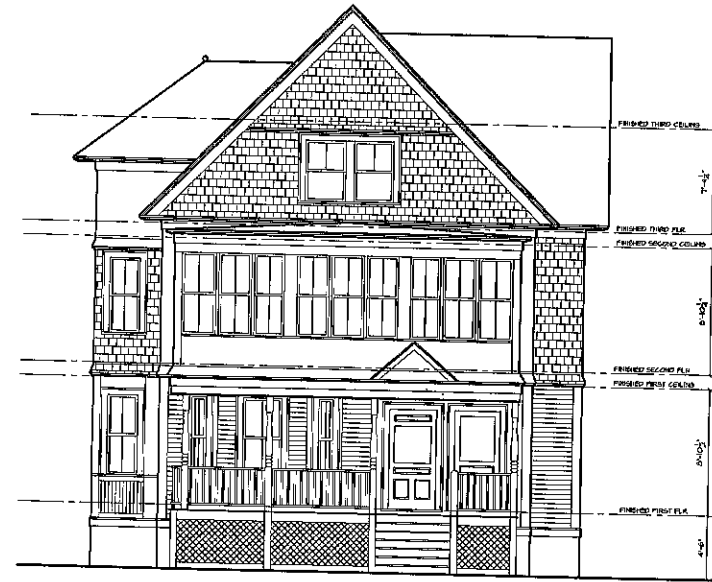

2 FRONT ELEVATION

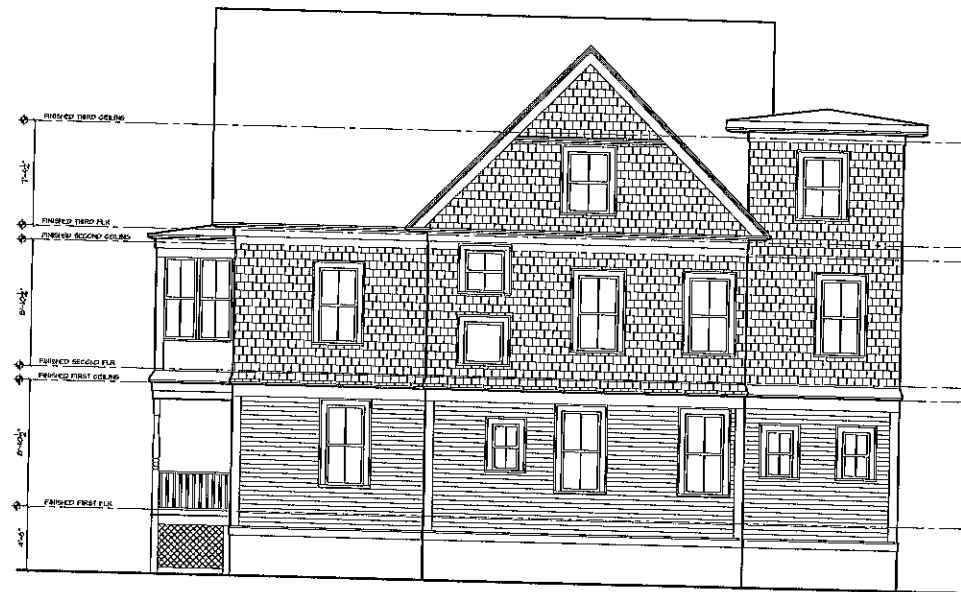

3 SIDE ELEVATION

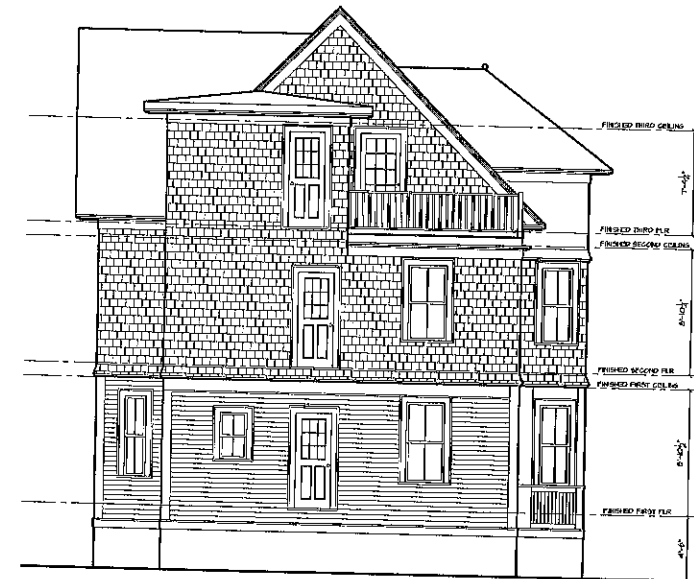

4 REAR ELEVATION

© 2012

CONTRACTOR:

PHONE:
FAX:
EMAIL:

EXTERIOR ELEVATIONS
New/Proposed
SCALE: 1/8"=1'-0"

JOANNA RECK
ARCHITECT

15 Rock Ridge, Andover, MA 01810
ph: 978-470-5066 fx: 978-470-3788
e: jreack@gmail.com

28 Willow Avenue
Somerville, MA 02144

DATE:

8/31/2012

A8

CONTRACTOR:


PHONE:
FAX:
EMAIL:

EXTERIOR ELEVATIONS
New/Proposed
SCALE: 1/8"=1'-0"


JOANNA RECK
ARCHITECT
15 Rock Ridge, Andover, MA 01810
PH: 978-470-3068 FX: 978-470-3733
e: jreack@gmail.com

28 Willow Avenue
Somerville, MA 02144


DATE:
8/31/2012

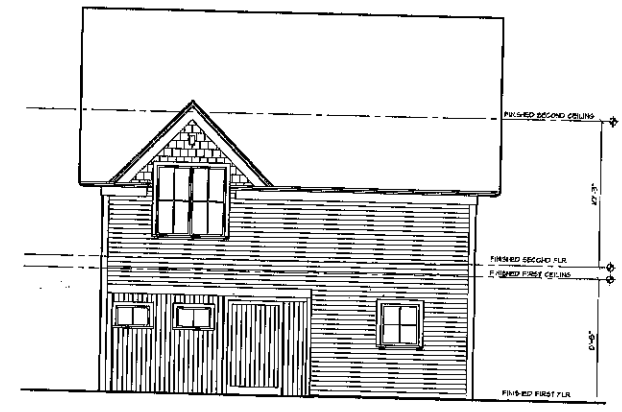


1 FRONT ELEVATION
CARRIAGE HOUSE

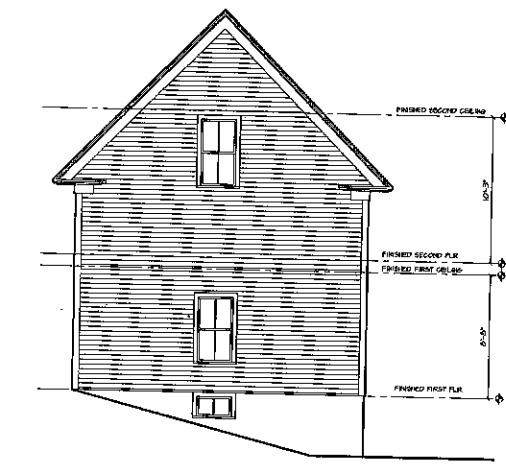

2 SIDE ELEVATION
CARRIAGE HOUSE

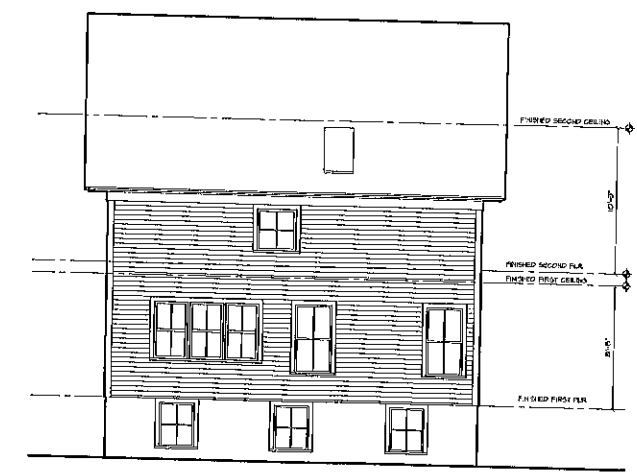

3 REAR ELEVATION
CARRIAGE HOUSE

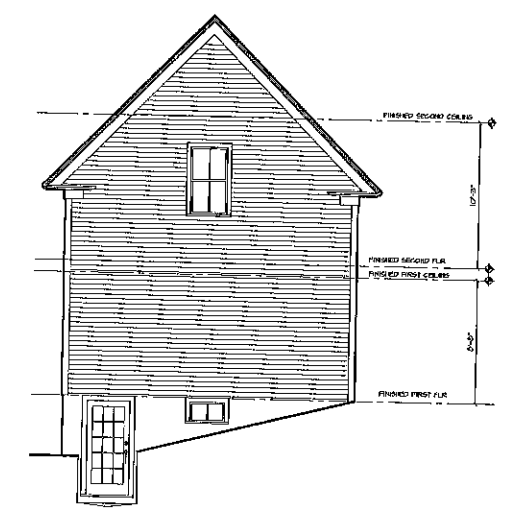

4 SIDE ELEVATION
CARRIAGE HOUSE