

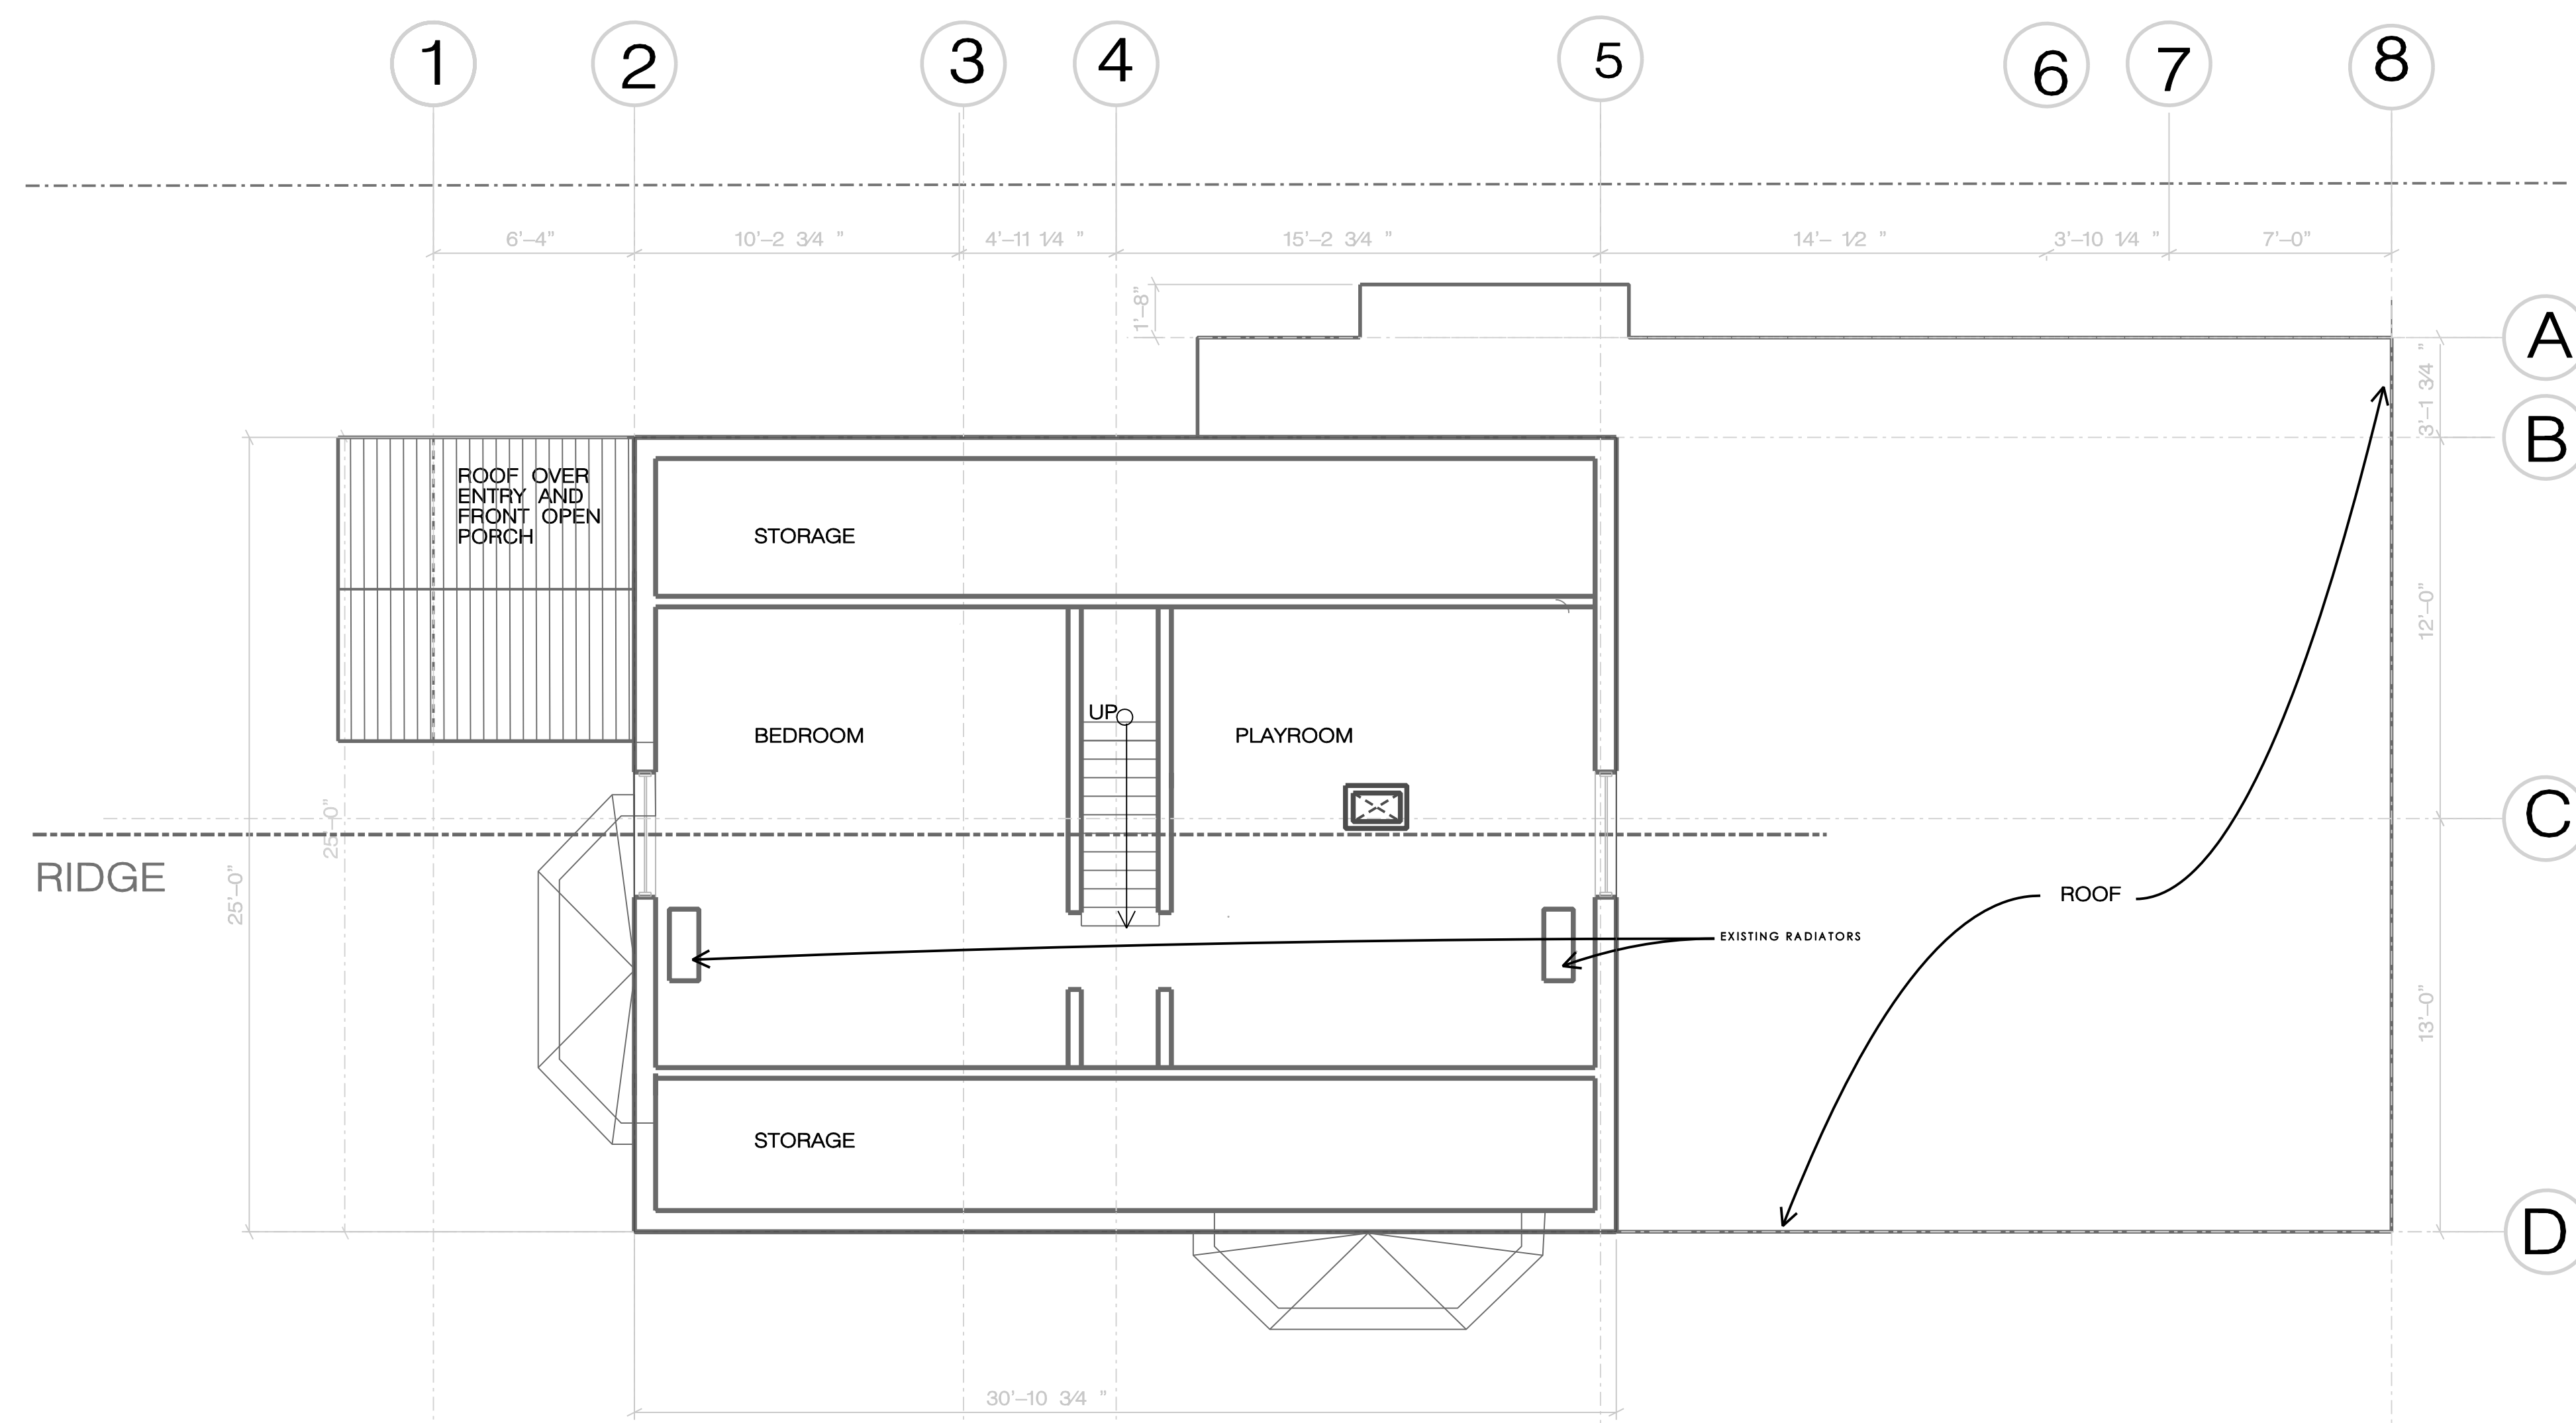



EXISTING FLOOR PLANS

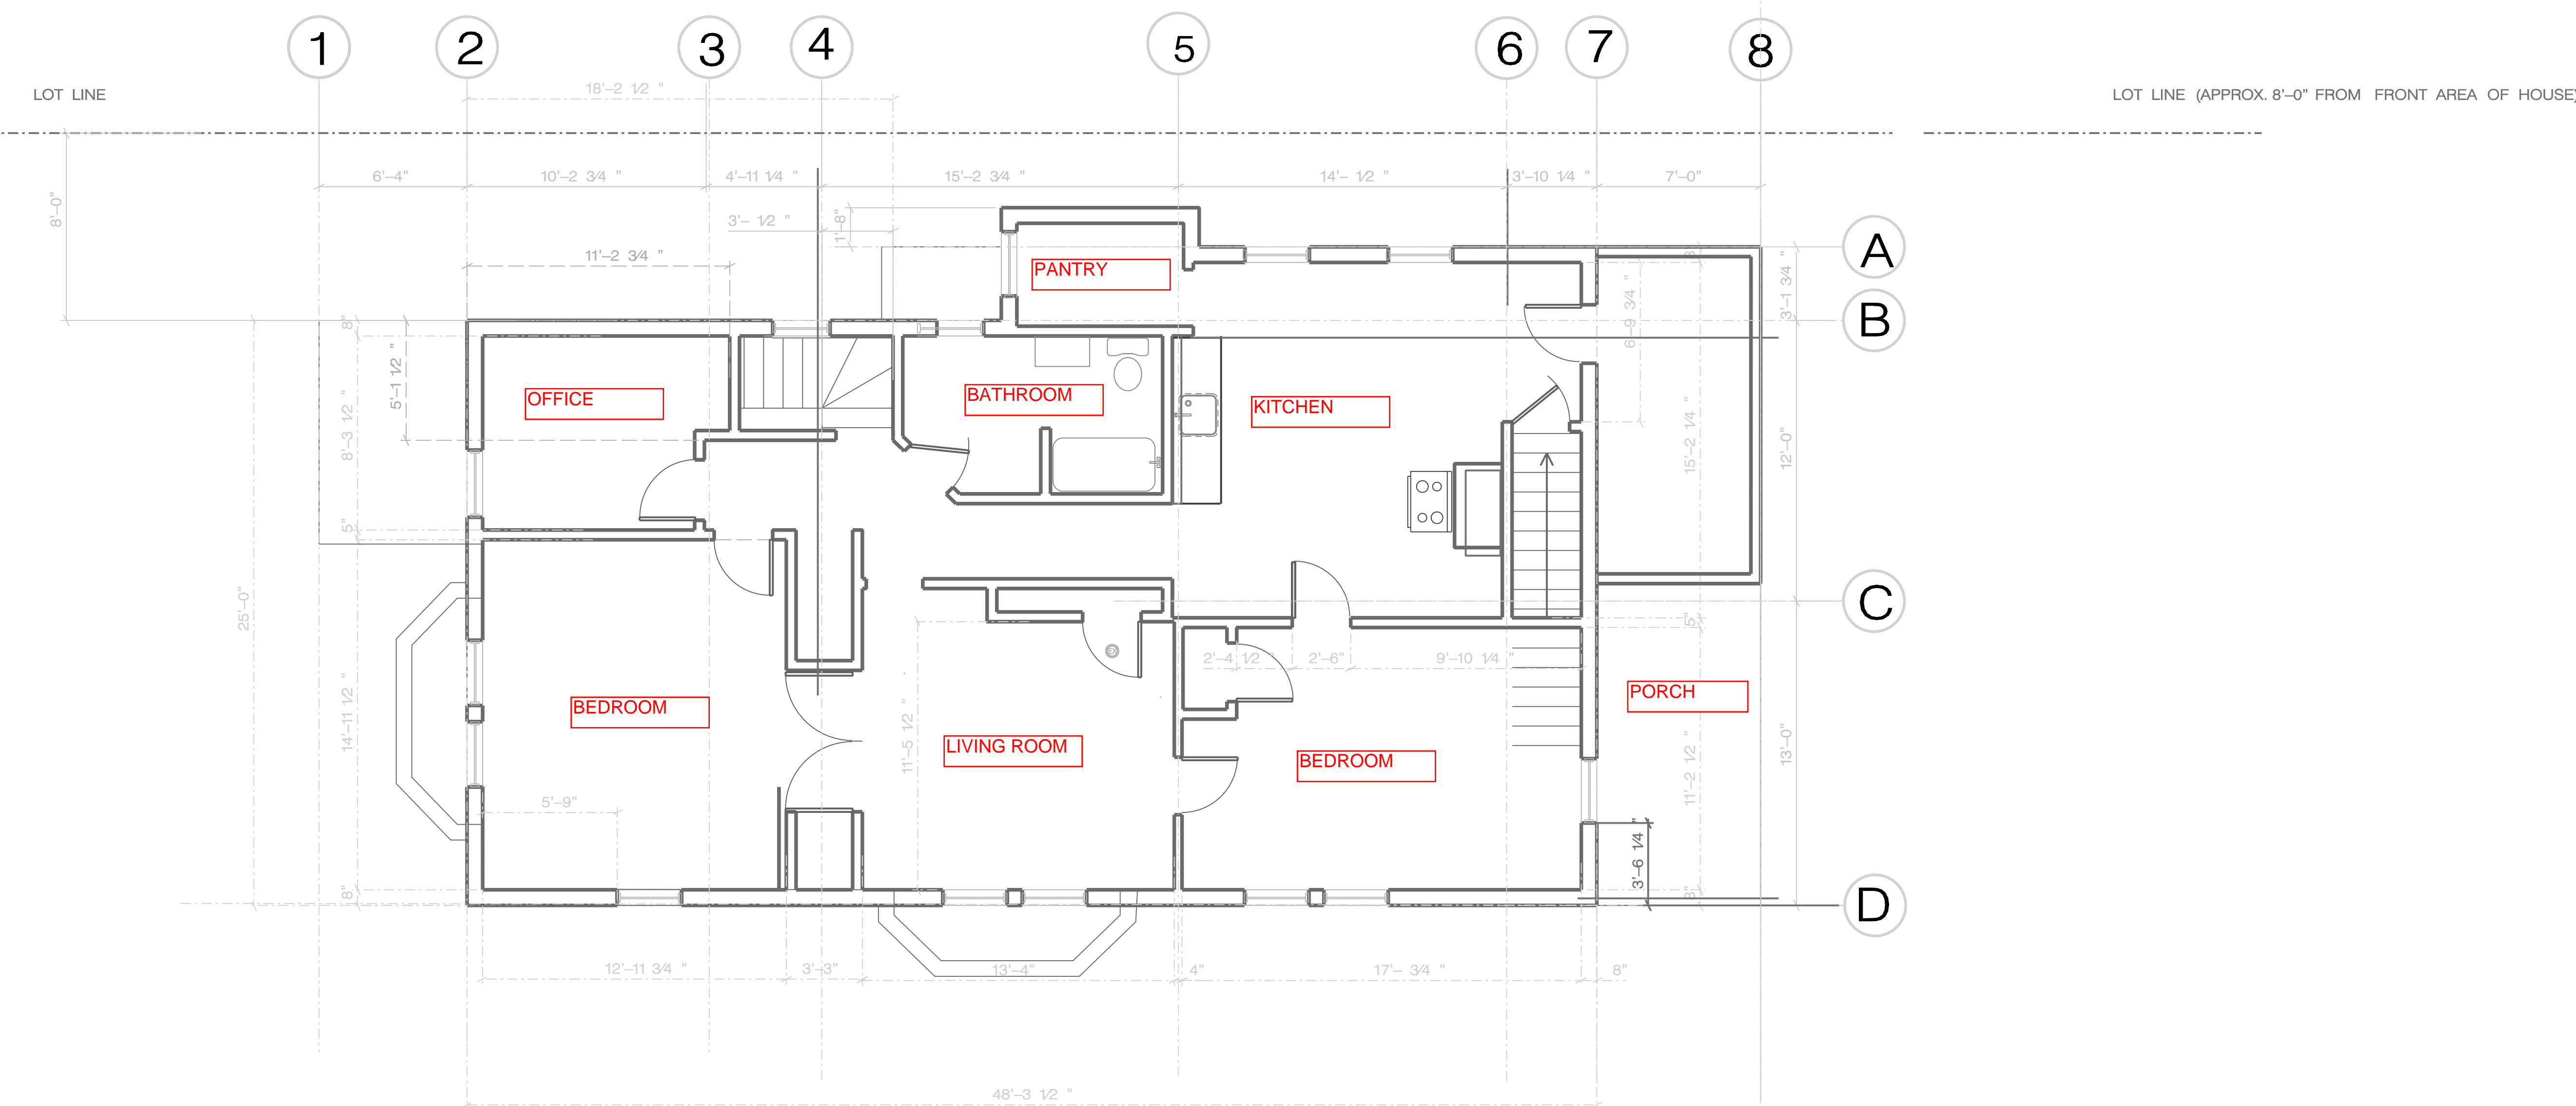

EX THIRD FLOOR PLAN

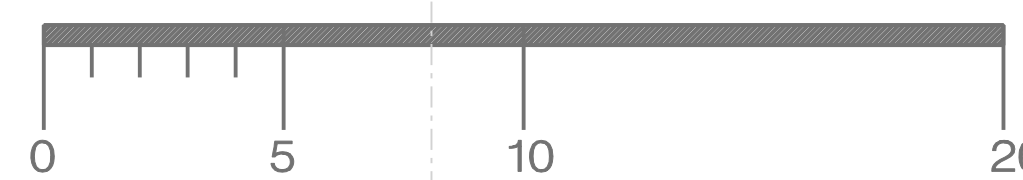

EX SECOND FLOOR PLAN

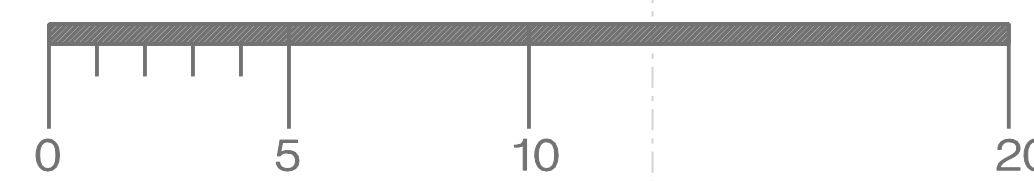

WRITTEN DIMENSIONS ON THESE PLANS SHALL HAVE PREFERENCE OVER SCALED DIMENSIONS. CONTRACTORS SHALL VERIFY AND BE RESPONSIBLE FOR ALL DIMENSIONS AND CONDITIONS ON THE JOB AND THIS OFFICE MUST BE NOTIFIED OF ANY VARIATIONS FROM THE DIMENSIONS AND CONDITIONS

PROJECT:	13 SCHOOL STREET, SOMERVILLE, MA
DRAWING TITLE:	EXISTING SECOND AND THIRD FLOOR PLANS
SCALE:	1/8" = 1'-0"
DATE:	2-29-16
DRAWN BY:	PROPOSED PLANS FOR PLANNING REVIEW
OFFICE REF#:	2015-02

ISSUE	DATE	REMARK