



SEAL

CONSULTANT

PROJECT
REDEVELOPMENT OF
 17-25 MURDOCK ST AND
 227-229 CEDAR ST
 SOMERVILLE, MA 02145

PREPARED FOR
CEDAR MURDOCK PARTNERS, LLC
 6 SPICE ST, STE 10
 CHARLESTOWN, MA 02129

DRAWING TITLE
ARCHITECTURAL SITE PLAN- BLDG 1

OPTION 1

SCALE AS NOTED

REVISION	DATE

REVIEW	19 FEB 2019
DRAWN BY APKVS	REVIEWED BY PQ

SHEET
AS1.0

BUILDING 1
1 ARCHITECTURAL SITE PLAN
 SCALE: 1/8" = 1'-0"

SEAL

CONSULTANT

PROJECT
REDEVELOPMENT OF

17-25 MURDOCK ST AND
227-229 CEDAR ST
SOMERVILLE, MA 02145

PREPARED FOR

CEDAR MURDOCK PARTNERS, LLC

6 SPICE ST, STE 10
CHARLESTOWN, MA 02129

DRAWING TITLE

**BUILDING 1
FRONT & REAR
ELEVATIONS**

OPTION 1

SCALE AS NOTED


REVISION	DATE

REVIEW 19 FEB 2019


DRAWN BY API/KVS REVIEWED BY PQ

SHEET

A2.1

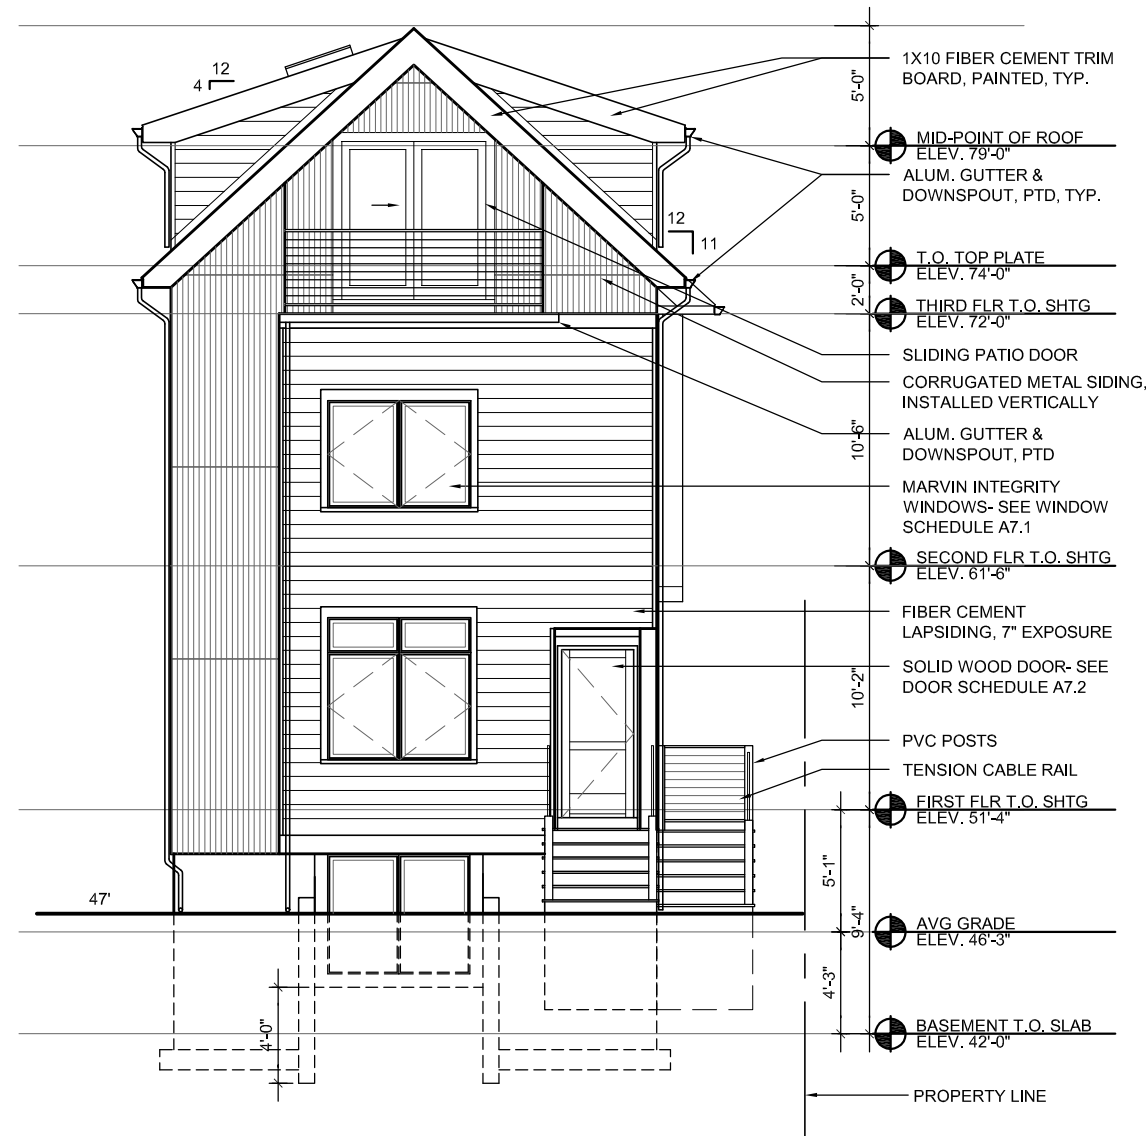

2 REAR ELEVATION
SCALE: 1/8"=1'-0"

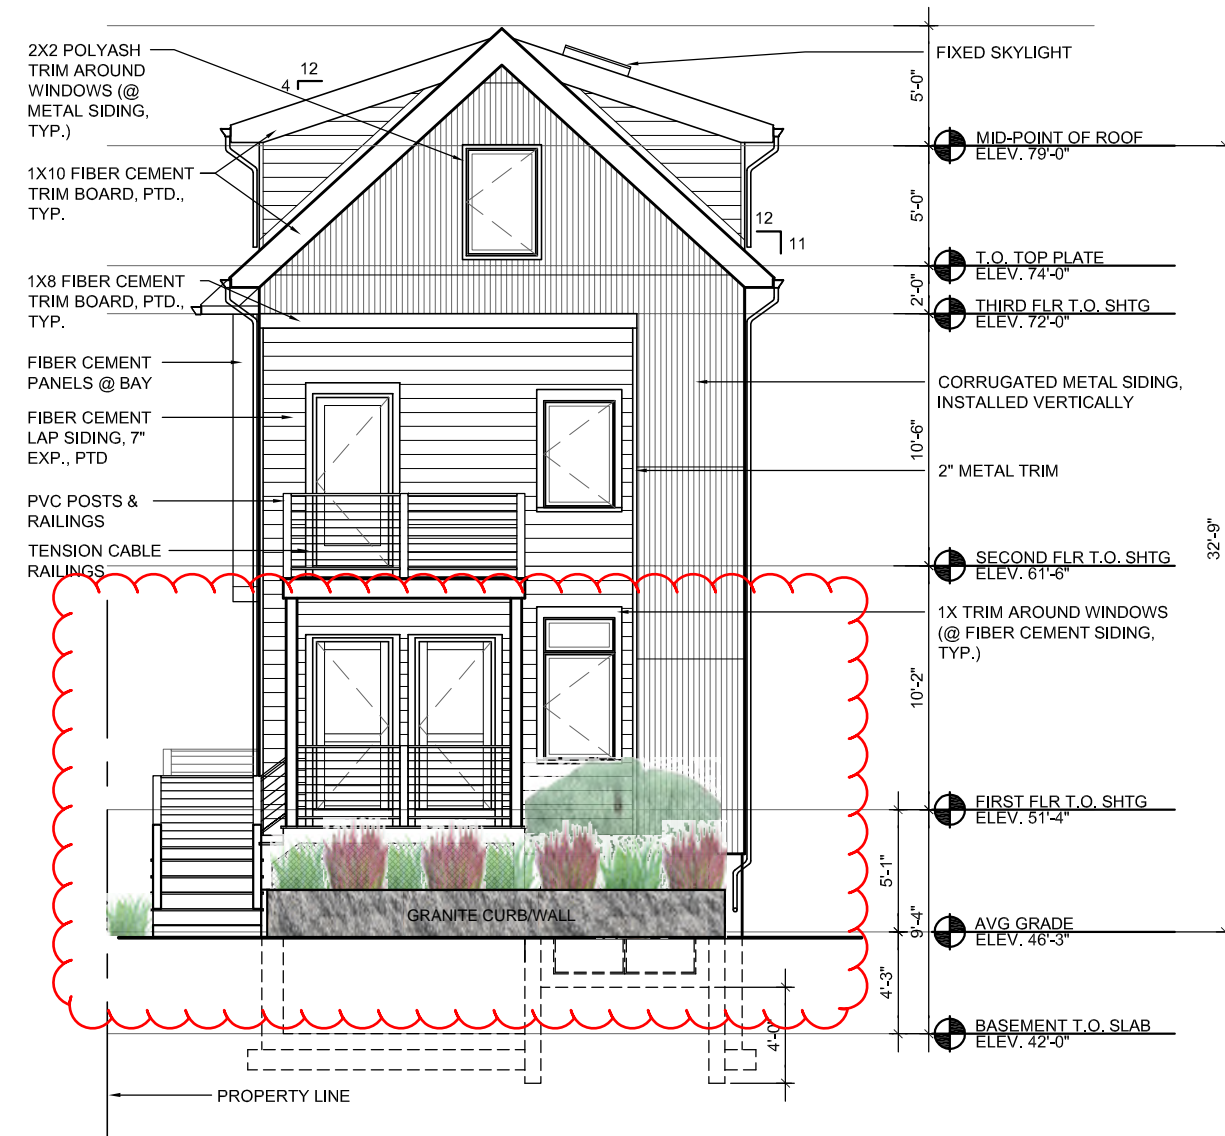

1 FRONT ELEVATION
SCALE: 1/8"=1'-0"

SEAL

CONSULTANT

PROJECT
REDEVELOPMENT OF

17-25 MURDOCK ST AND
 227-229 CEDAR ST
 SOMERVILLE, MA 02145

PREPARED FOR

CEDAR MURDOCK PARTNERS, LLC

6 SPICE ST, STE 10
 CHARLESTOWN, MA 02129

DRAWING TITLE

**BUILDING 1
 LEFT SIDE
 ELEVATION**

OPTION 1

SCALE AS NOTED


REVISION	DATE

REVIEW	19 FEB 2019
--------	-------------

DRAWN BY APIKVS	REVIEWED BY PQ
--------------------	-------------------

SHEET

A2.2

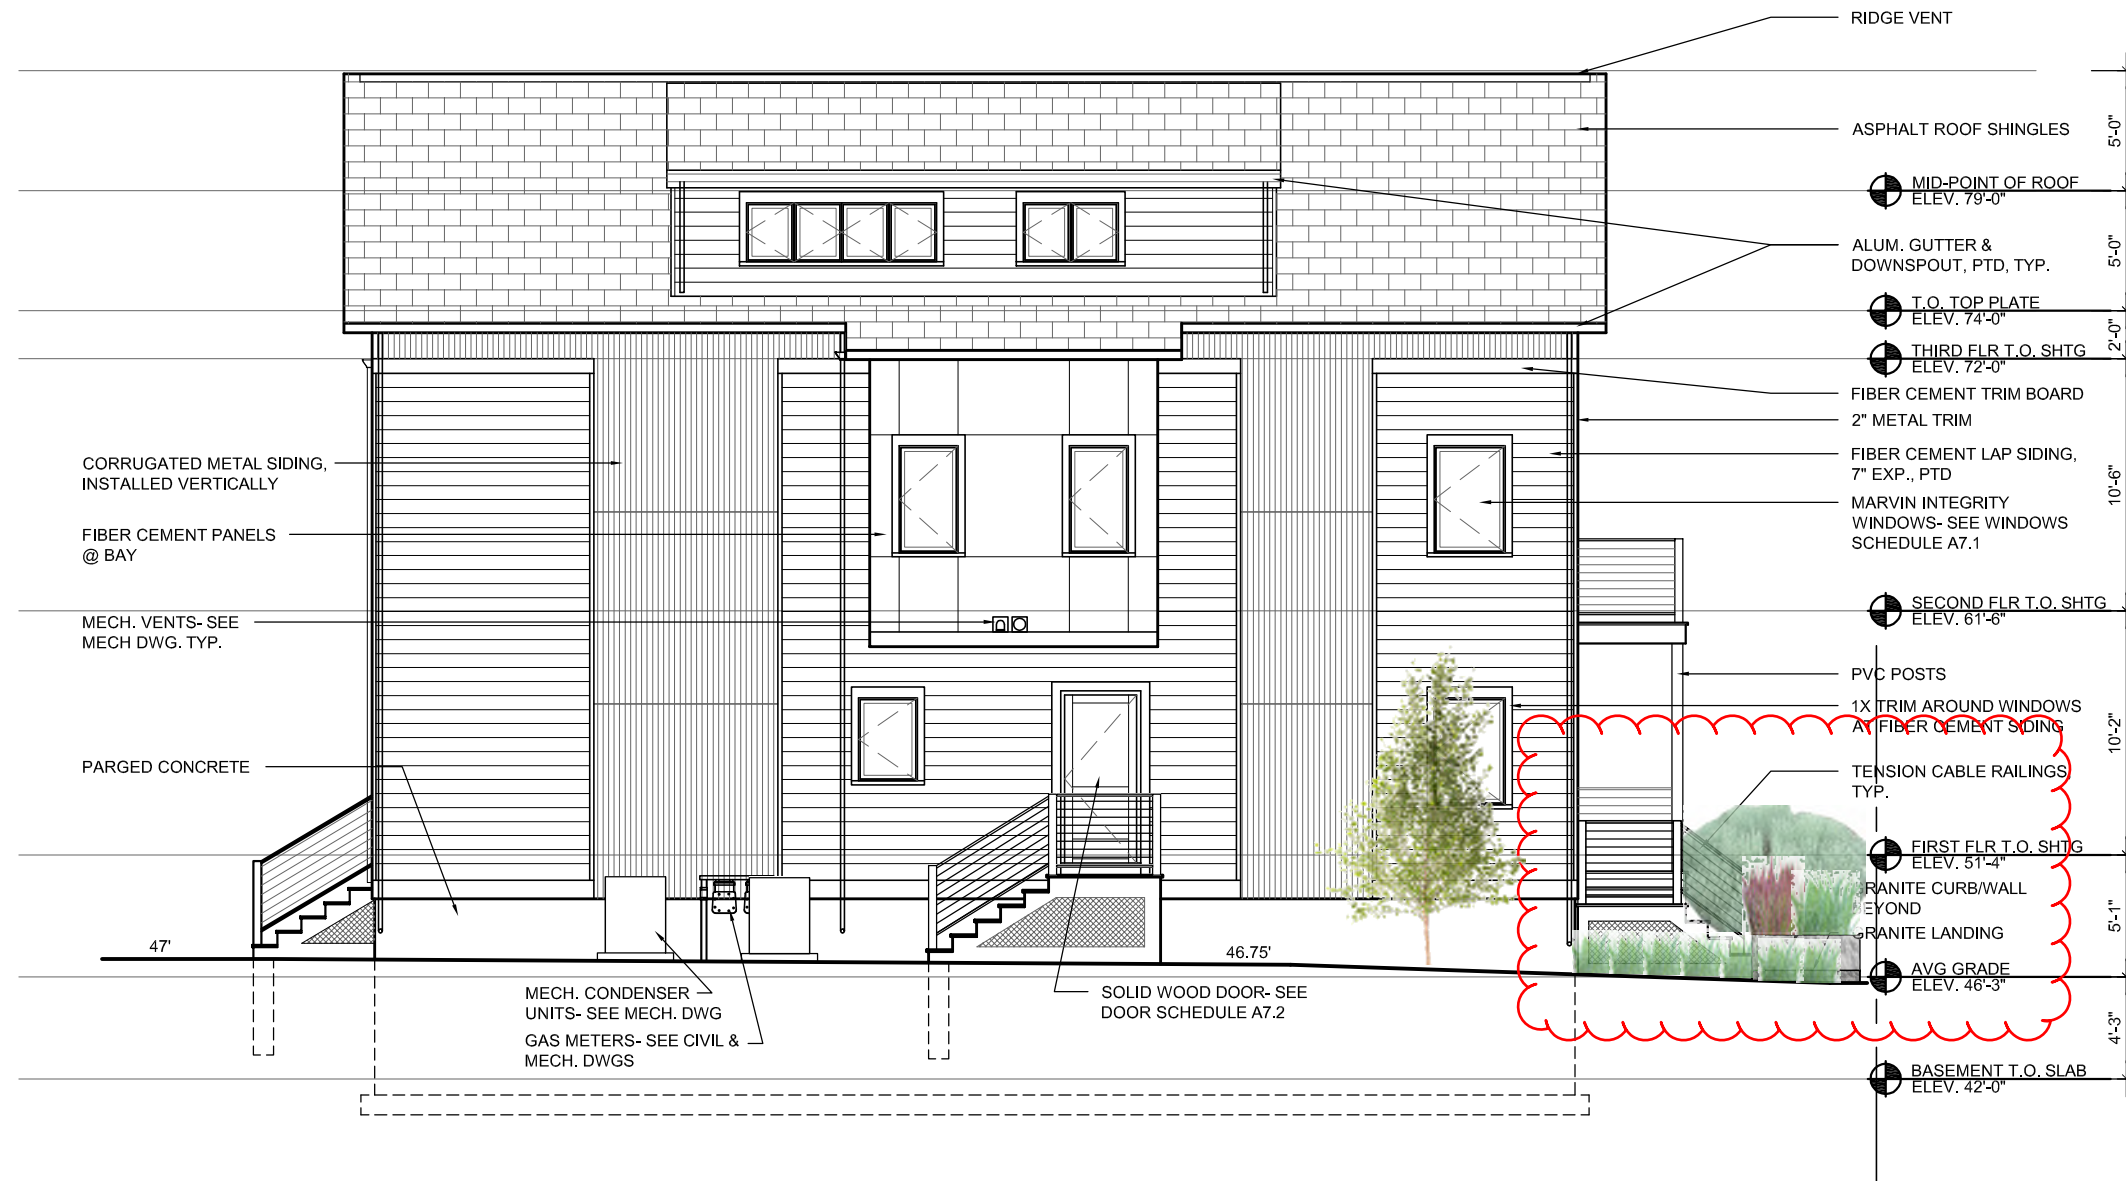

1 LEFT SIDE ELEVATION
 SCALE: 1/8"=1'-0"

SEAL

CONSULTANT

PROJECT
REDEVELOPMENT
OF

17-25 MURDOCK ST AND
227-229 CEDAR ST
SOMERVILLE, MA 02145

PREPARED FOR

CEDAR MURDOCK
PARTNERS, LLC

6 SPICE ST, STE 10
CHARLESTOWN, MA 02129

DRAWING TITLE

BUILDING 1
RIGHT SIDE
ELEVATION

OPTION 1

SCALE AS NOTED

REVISION	DATE

REVIEW	19 FEB 2019
--------	-------------

DRAWN BY API/KVS	REVIEWED BY PQ
---------------------	-------------------

SHEET

A2.3



1 RIGHT SIDE ELEVATION
SCALE: 1/8"=1'-0"