


EXISTING SITE PLAN

1" = 10'  
MUNROE STREET  
PUBLIC ~ 40.0' WIDE


8/1/19

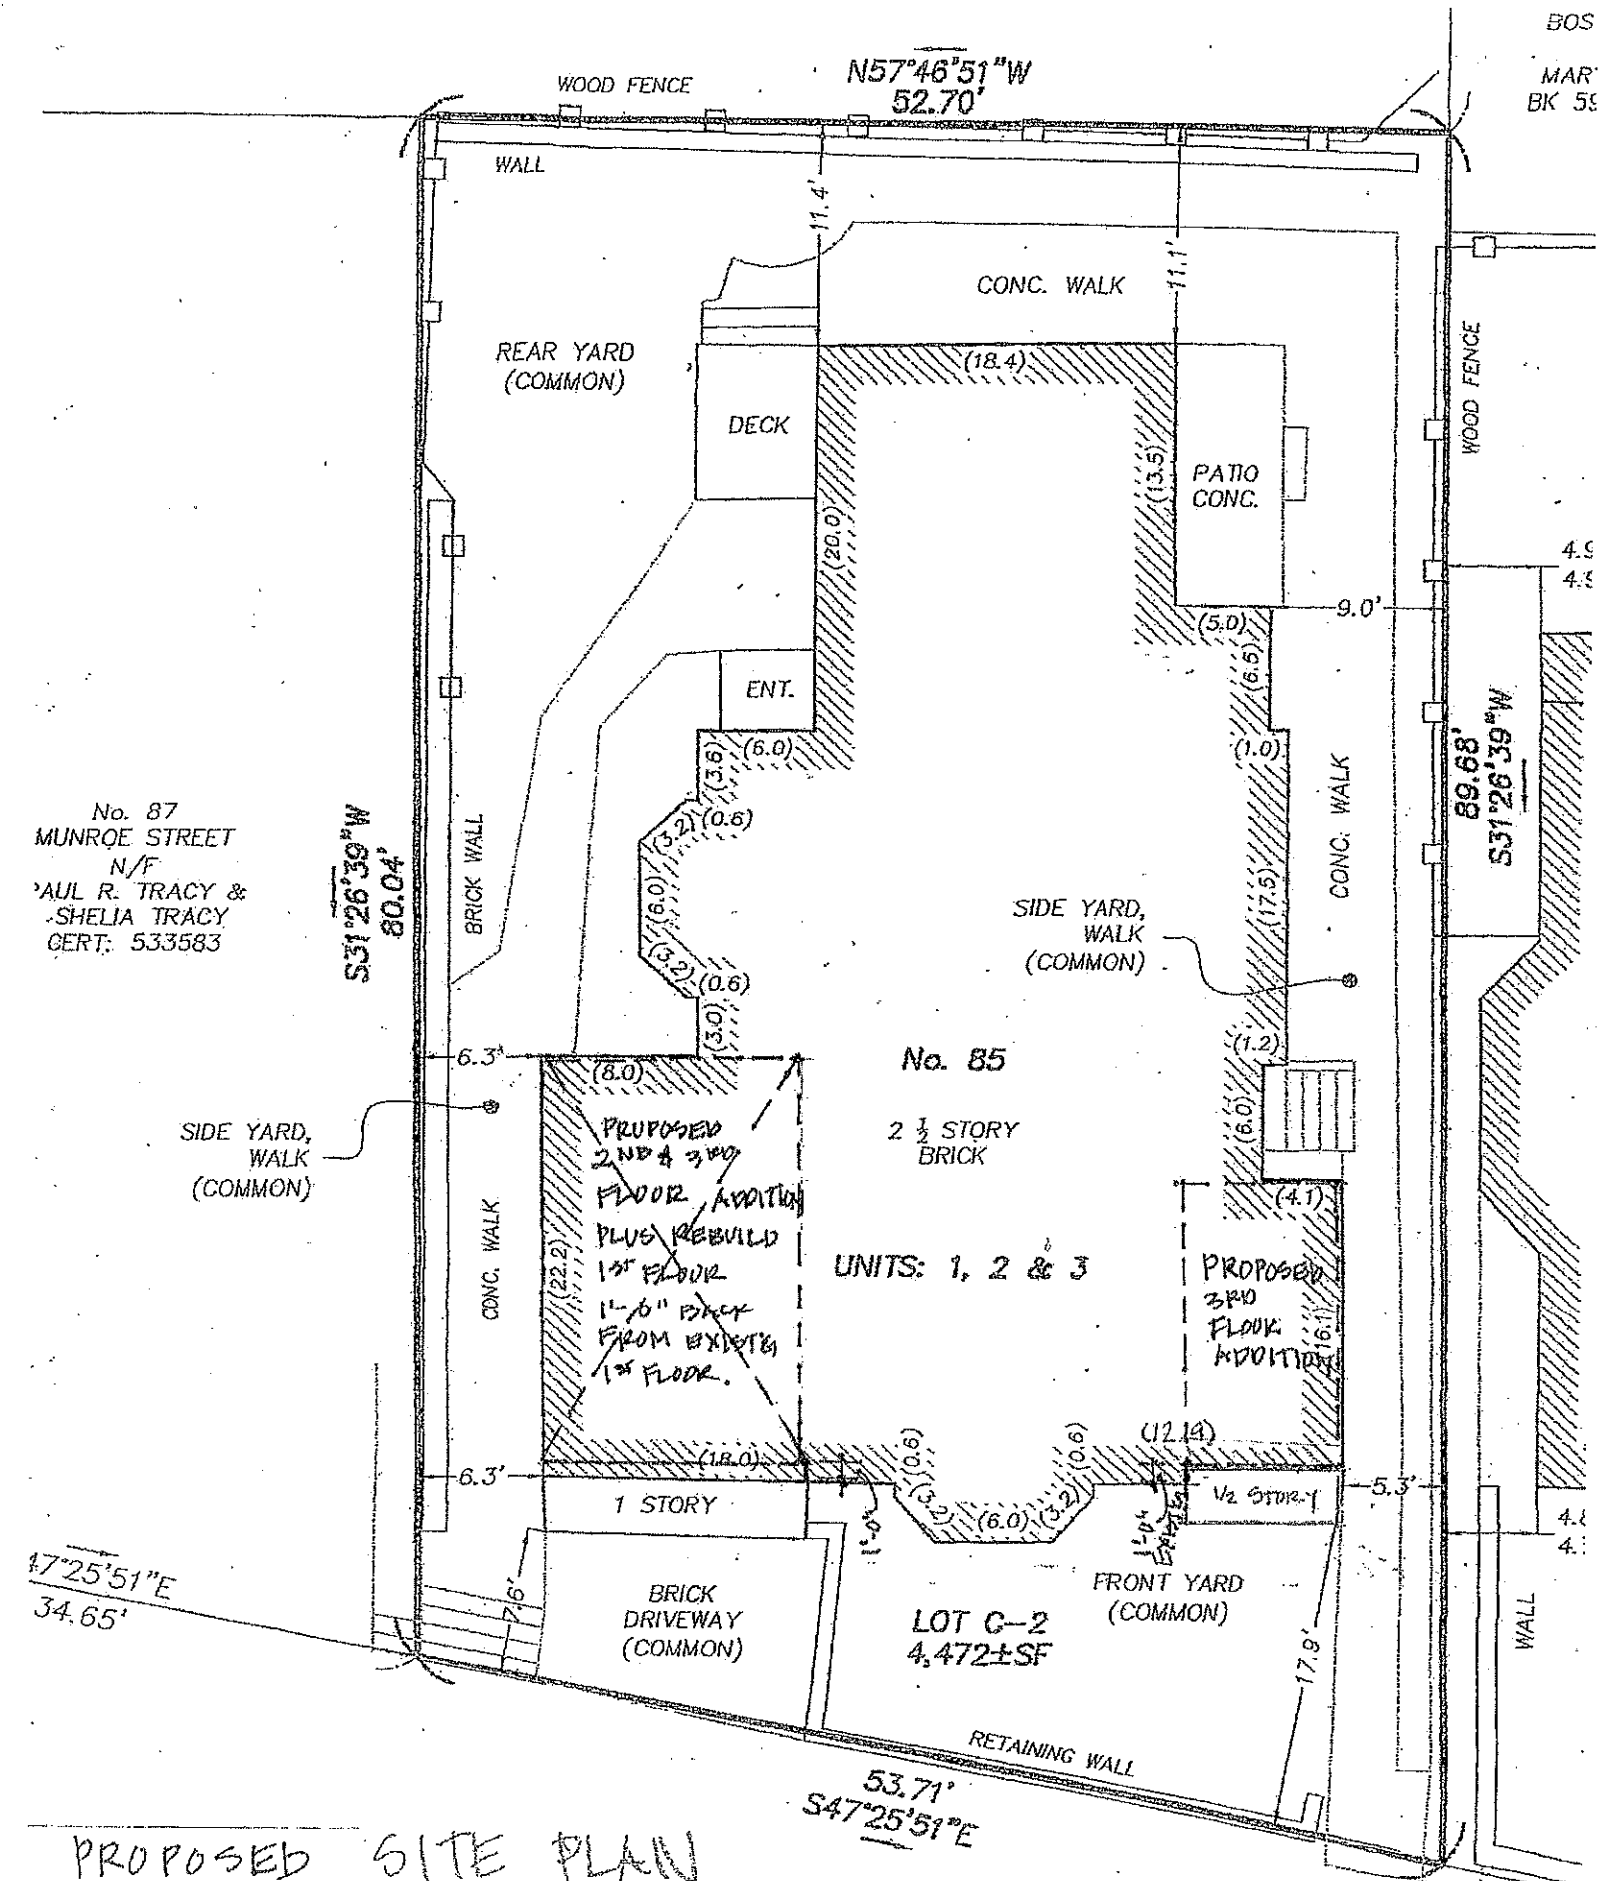


PROPOSED SITE PLAN

1" = 10'  
MUNROE STREET  
PUBLIC ~ 40.0' WIDE

8/1/19

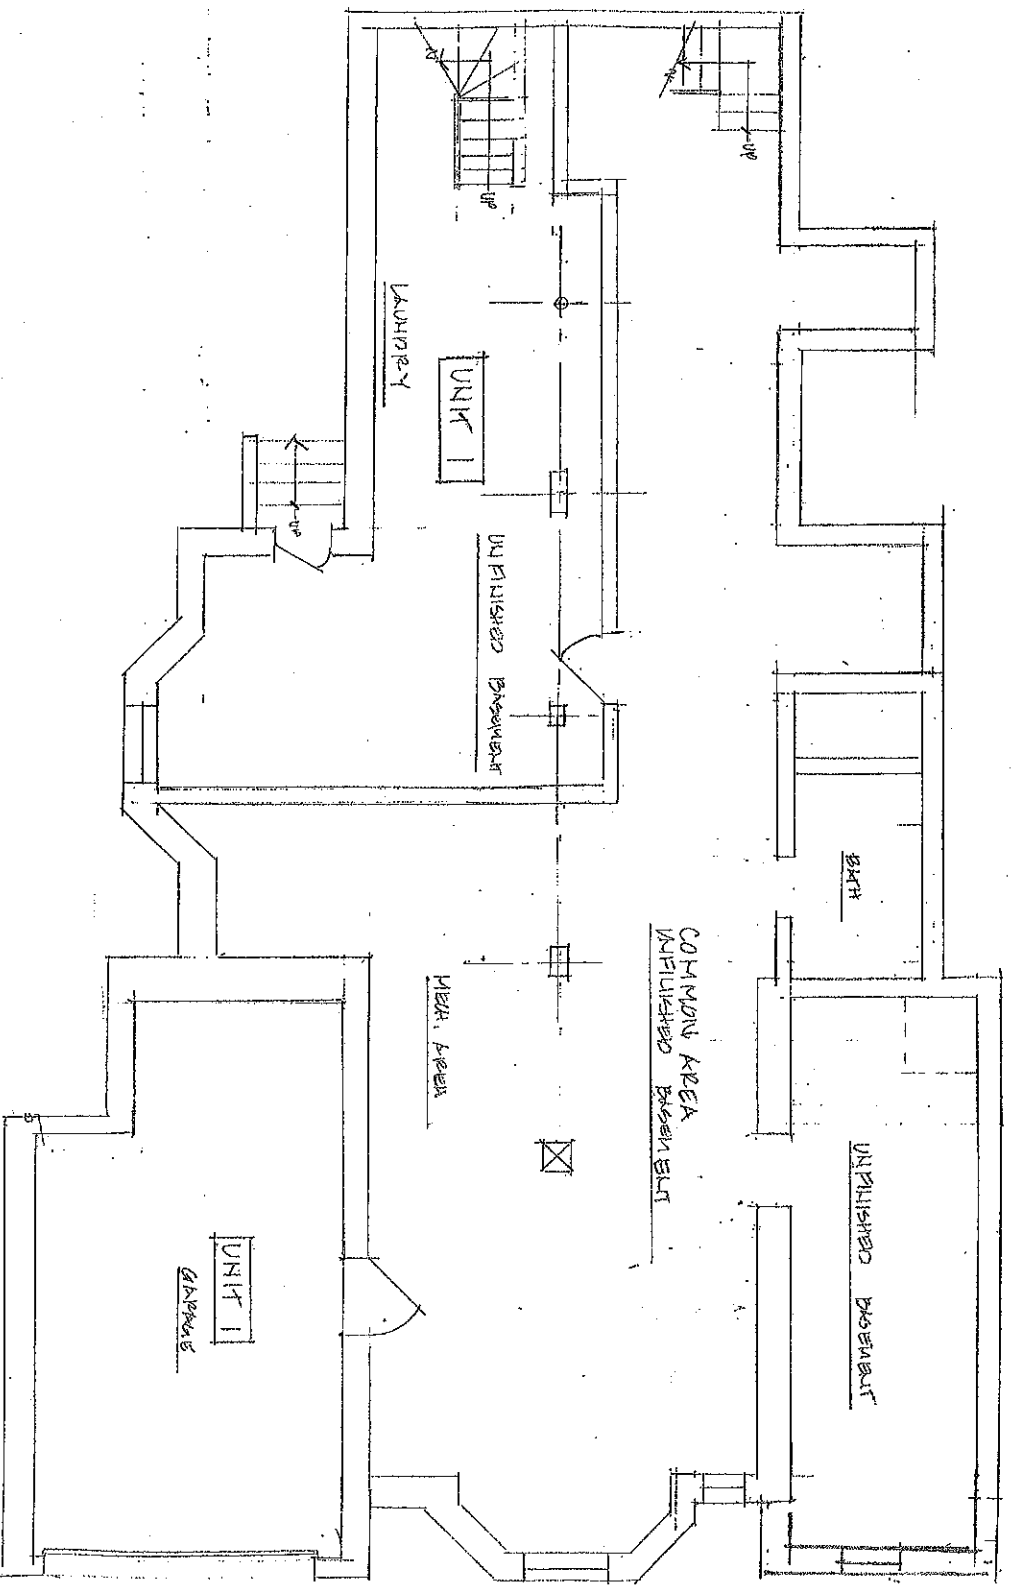

**Existing Basement Plan**

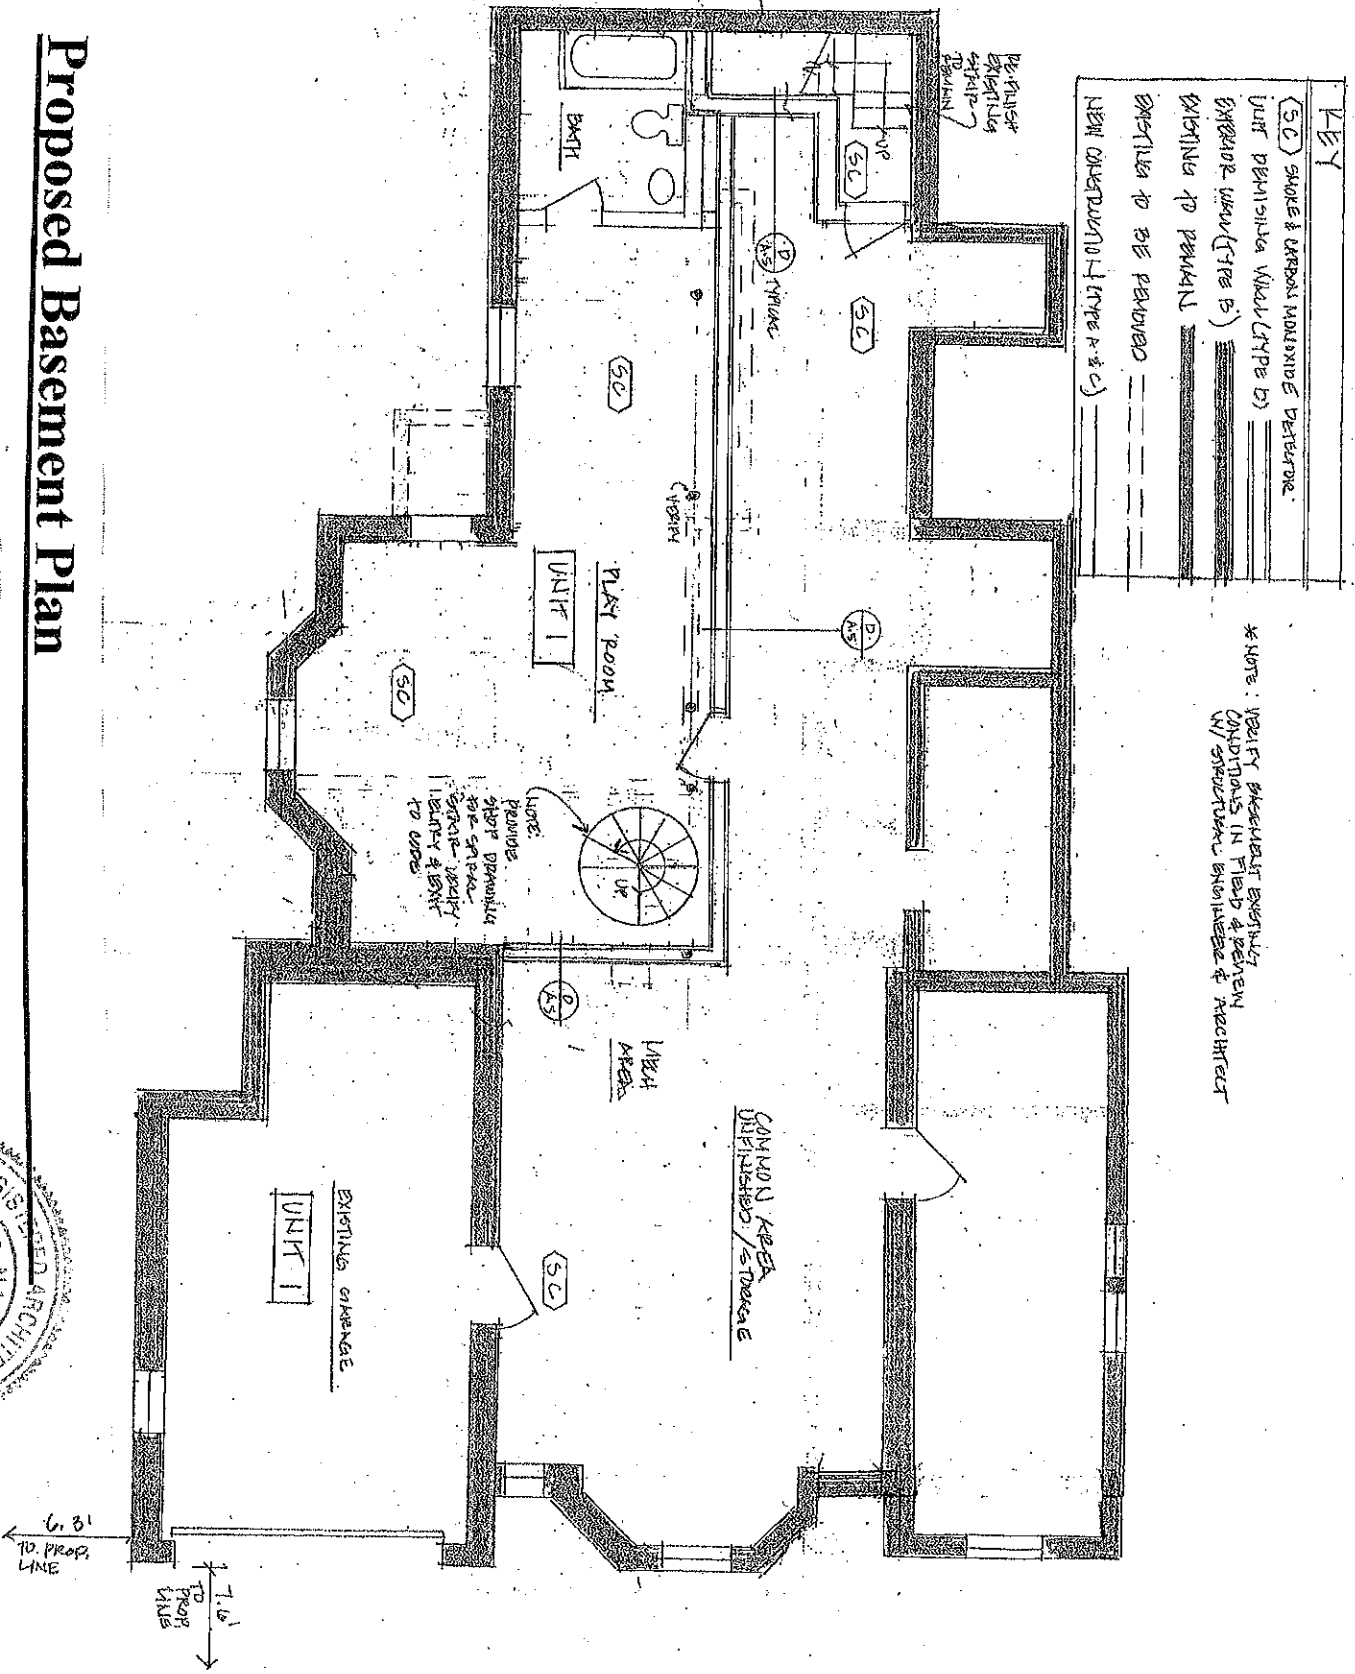

**KEY**


(SC) SHOWER & WAREHOUSE WALLS TO BE REMOVED.  
 UNIT DEMOLITION WALL (TYPE B)  
 EXISTING WALL (TYPE B)  
 EXTENSIVE TO PERMANENT  
 EXTENSIVE TO BE REMOVED  
 NEW CONSTRUCTION (TYPE A & C)

\*NOTE: VERIFY STRUCTURAL EXISTING CONDITIONS IN FIELD & REVIEW W/ STRUCTURAL ENGINEER & ARCHITECT

NOTE:  
 PROVIDE  
 SHORR DEMOLITION  
 FOR SERVICE  
 START LOCATE  
 LIBRARY & BATH  
 TO CASE

COMMON AREA  
 UNFINISHED / STORAGE

EXISTING ORANGE  
 UNIT 1

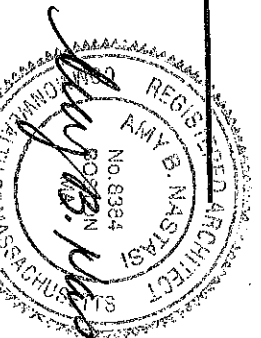


**Proposed Basement Plan**

Amy Nastasi  
 Architect  
 1341 Massachusetts Avenue  
 Lexington, MA 02420  
 339-223-2692  
 amynastasi@gmail.com


Project: 85a Munroe Street  
 Somerville, MA

Title: EXISTING & PROP. BASEMENT PLAN  
 Scale: 1/8" = 1'-0"  
 Date: 9/2/19


Drawing No. A.1

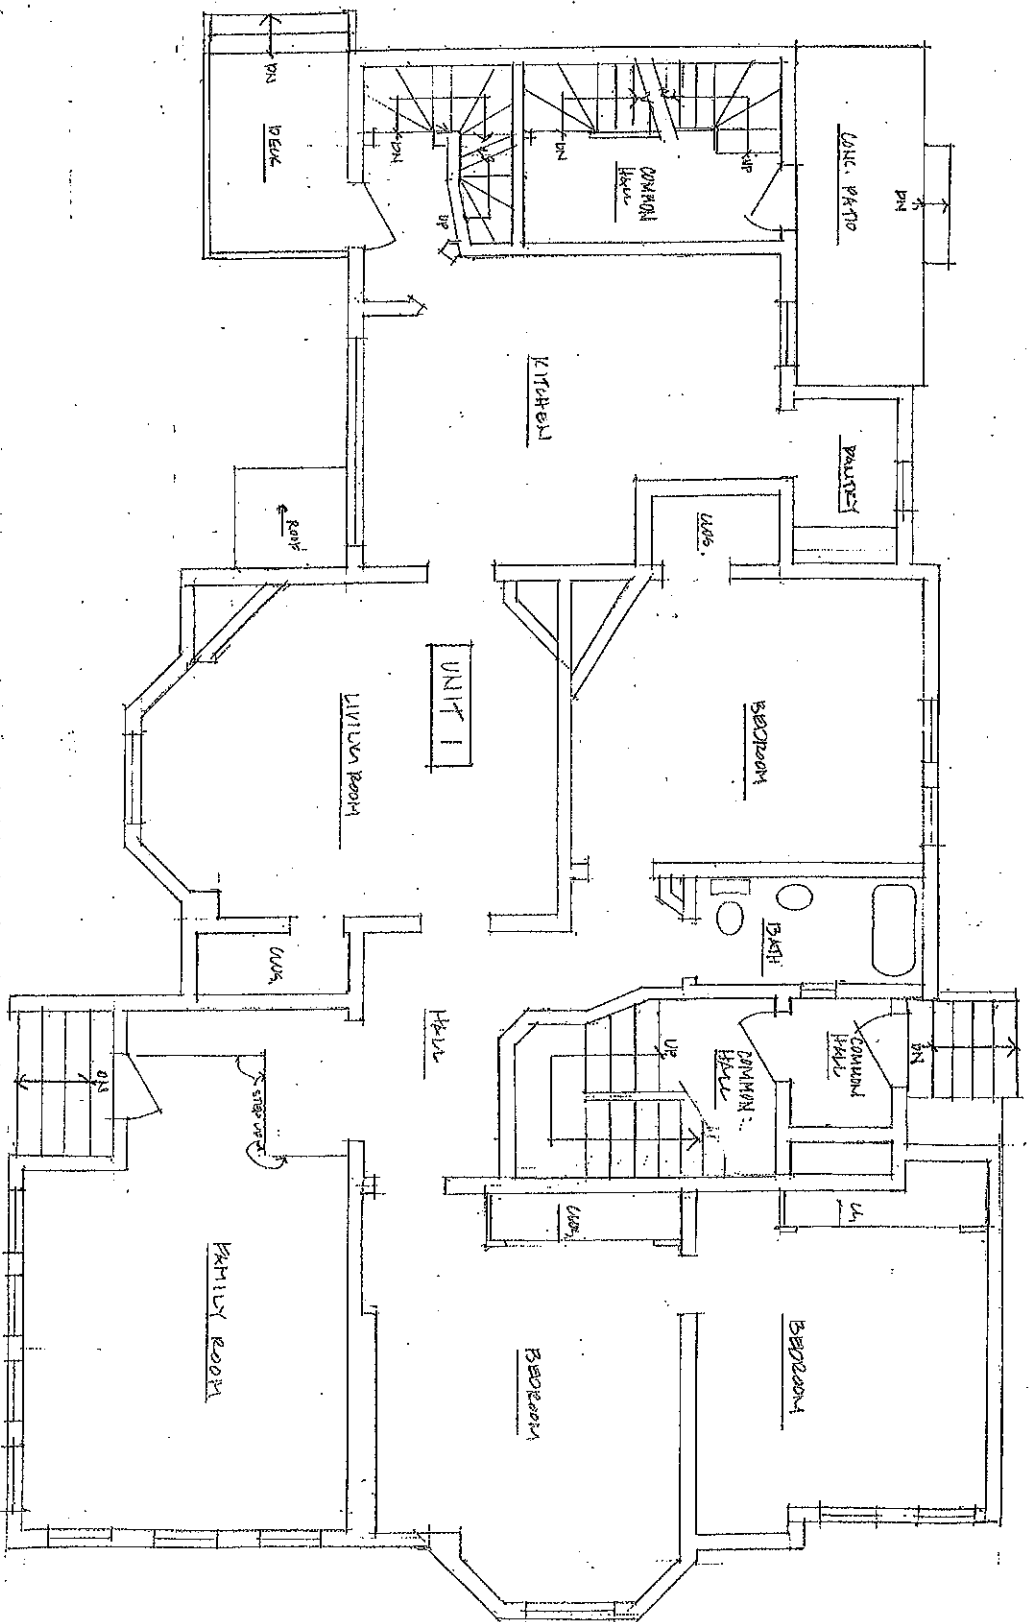

**Existing First Floor Plan**

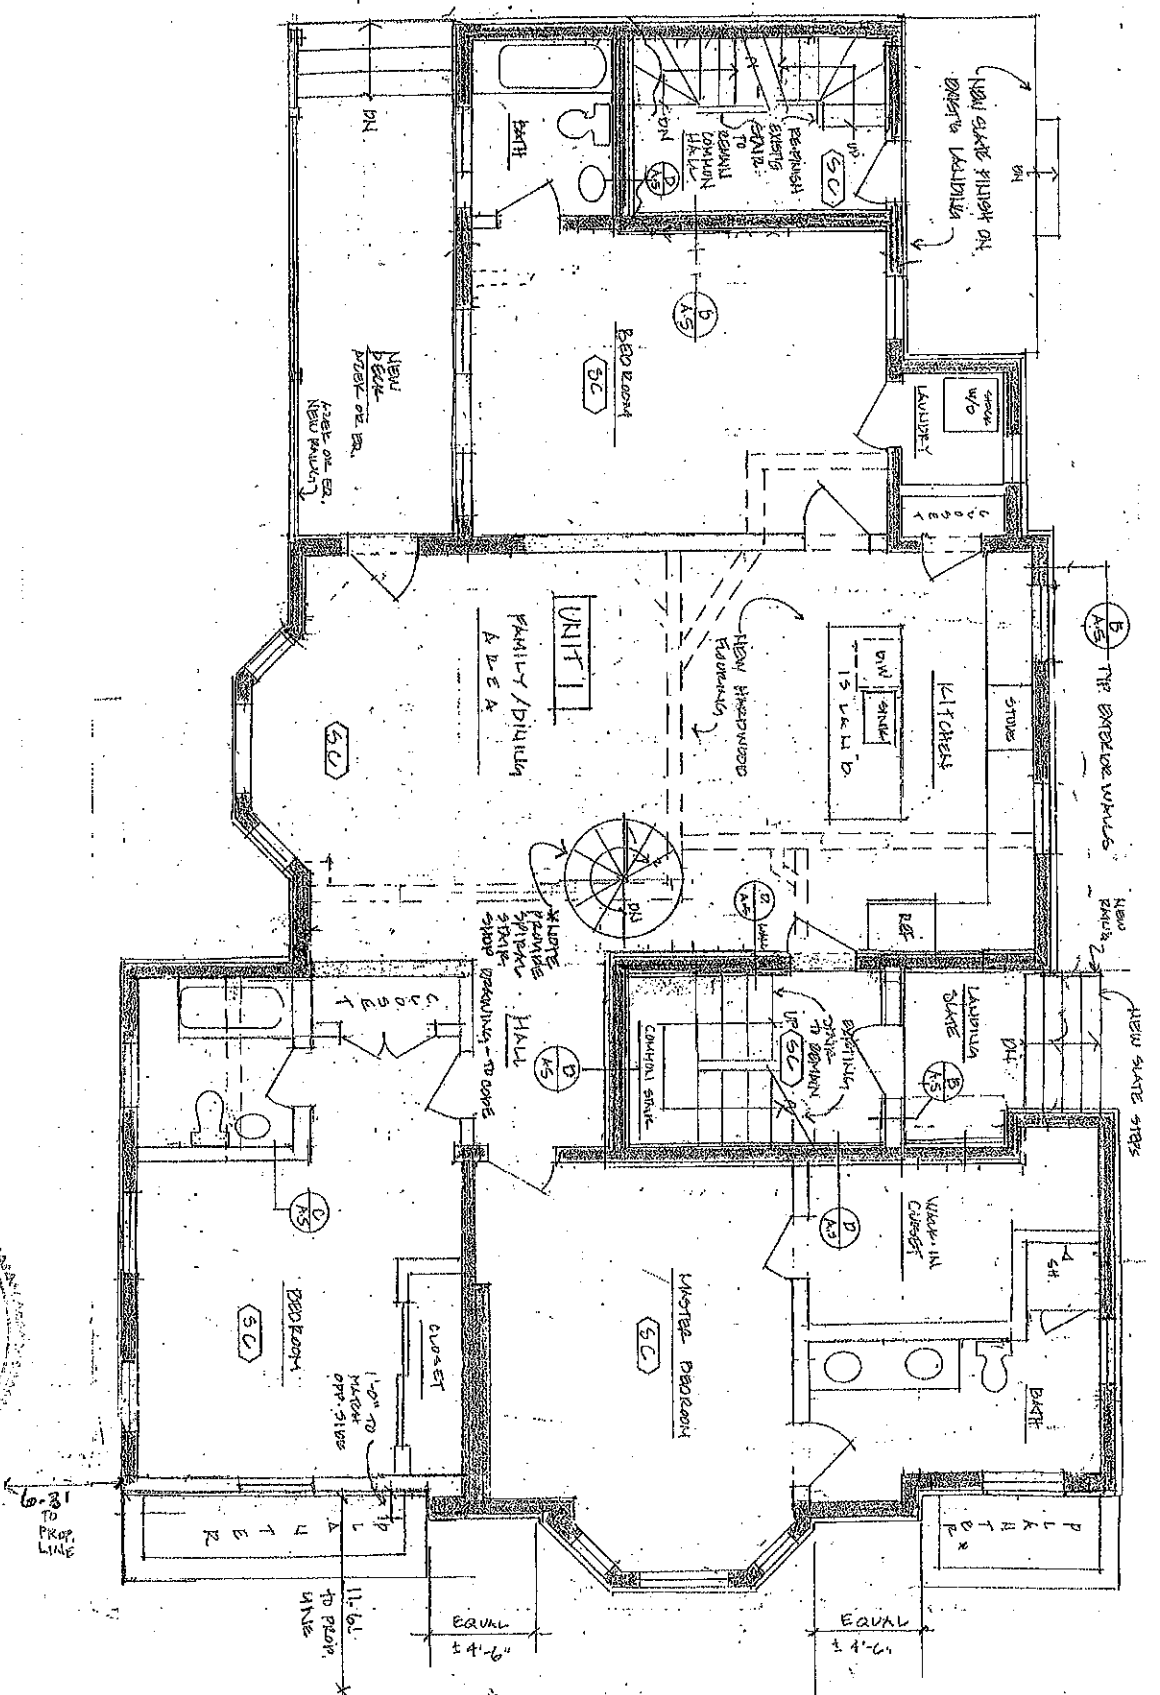

**Proposed First Floor Plan**

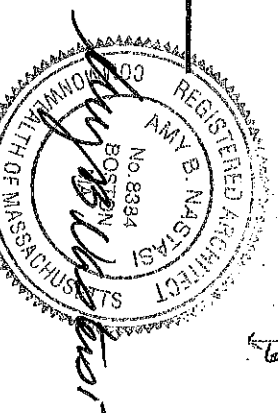


Amy Nastasi  
 Architect  
 1341 Massachusetts Avenue  
 Lexington, MA 02420  
 339-223-2692  
 amynastasi@gmail.com


Project: 85a Munroe Street  
 Somerville, MA

Title: EXISTING & PROP. FIRST FLOOR PLAN  
 Scale: 1/8" = 1'-0"  
 Date: 8/2/19

Drawing No. A.2

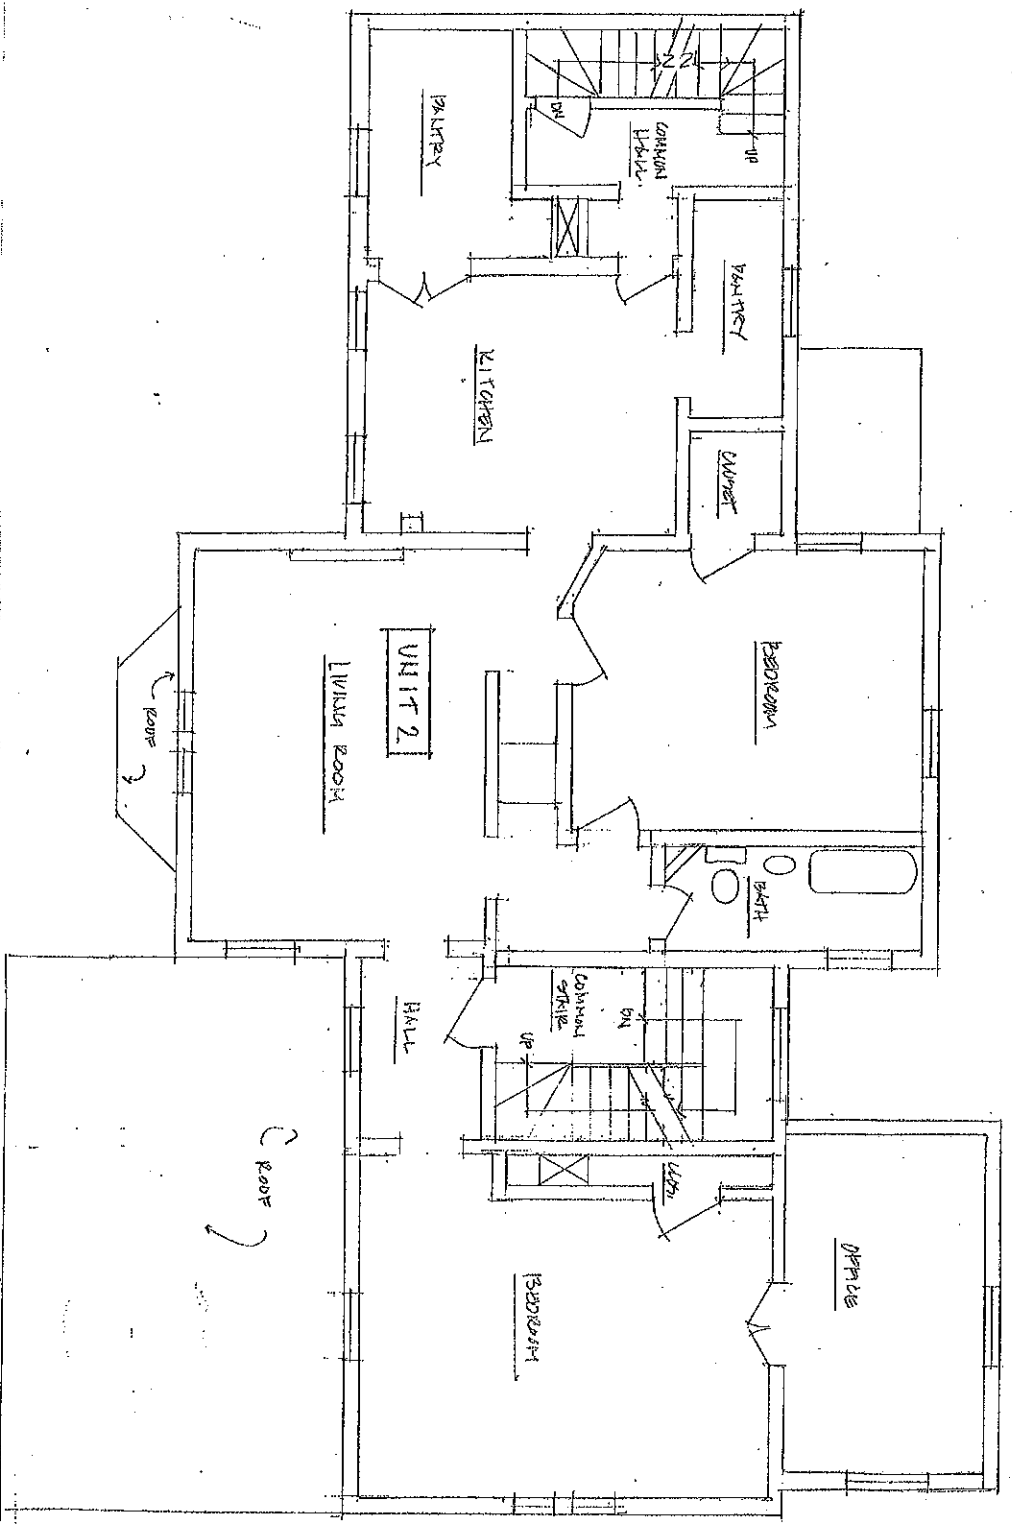

**Existing Second Floor Plan**

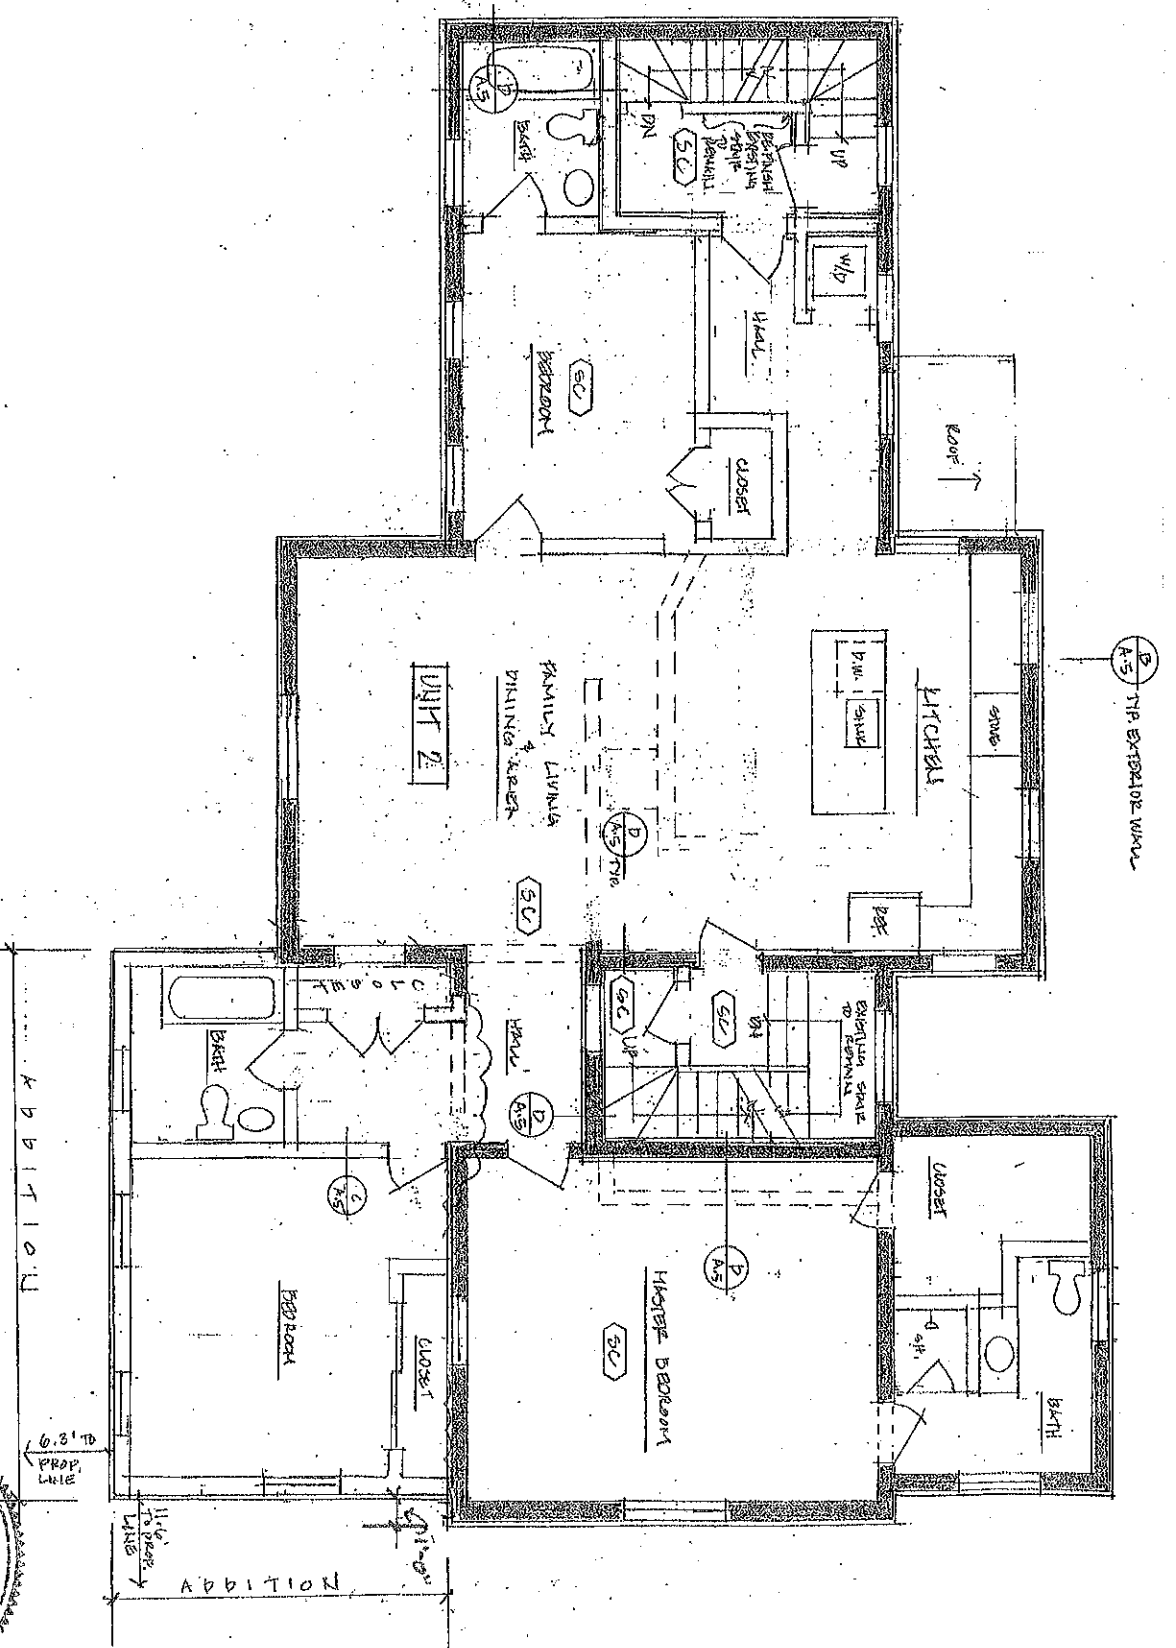



**Proposed Second Floor Plan**

Amy Nastasi  
 Architect  
 1341 Massachusetts Avenue  
 Lexington, MA 02420  
 339-223-2692  
 amynastasi@gmail.com


Project: 85a Munroe Street  
 Somerville, MA

Title: EXIST'G & PROP. SECOND FLOOR PLAN  
 Drawing No. A.3  
 Scale: 1/8" = 1'-0"  
 Date: 8/2/19

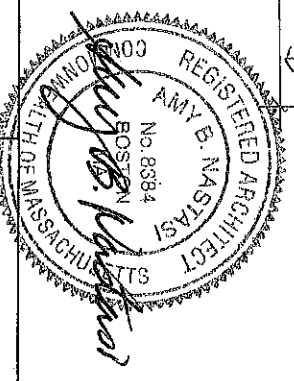


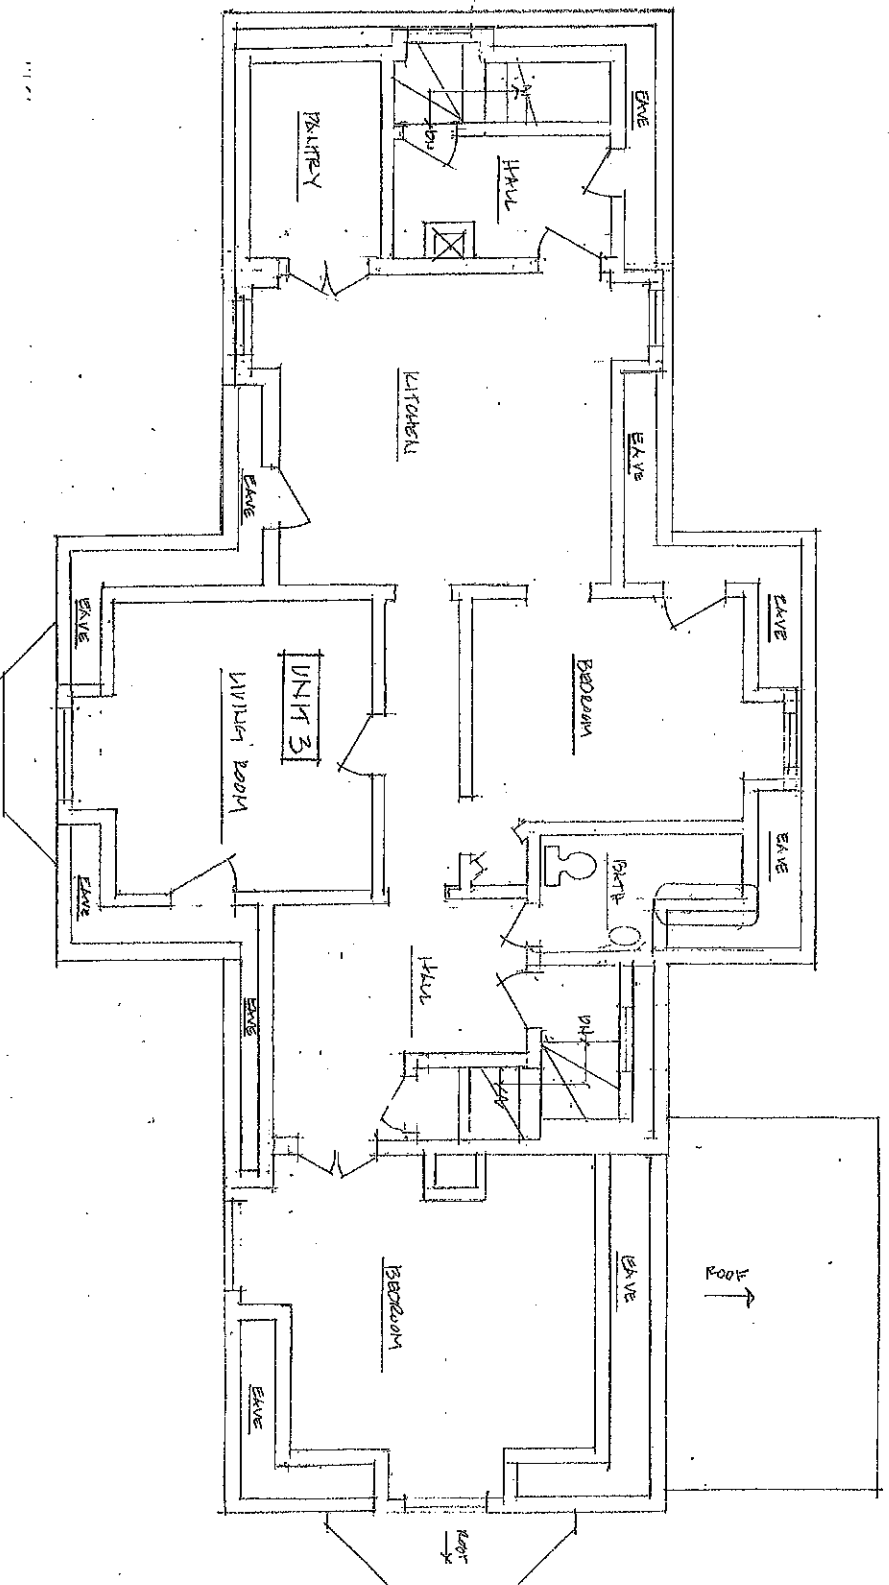

**Existing Third Floor Plan**

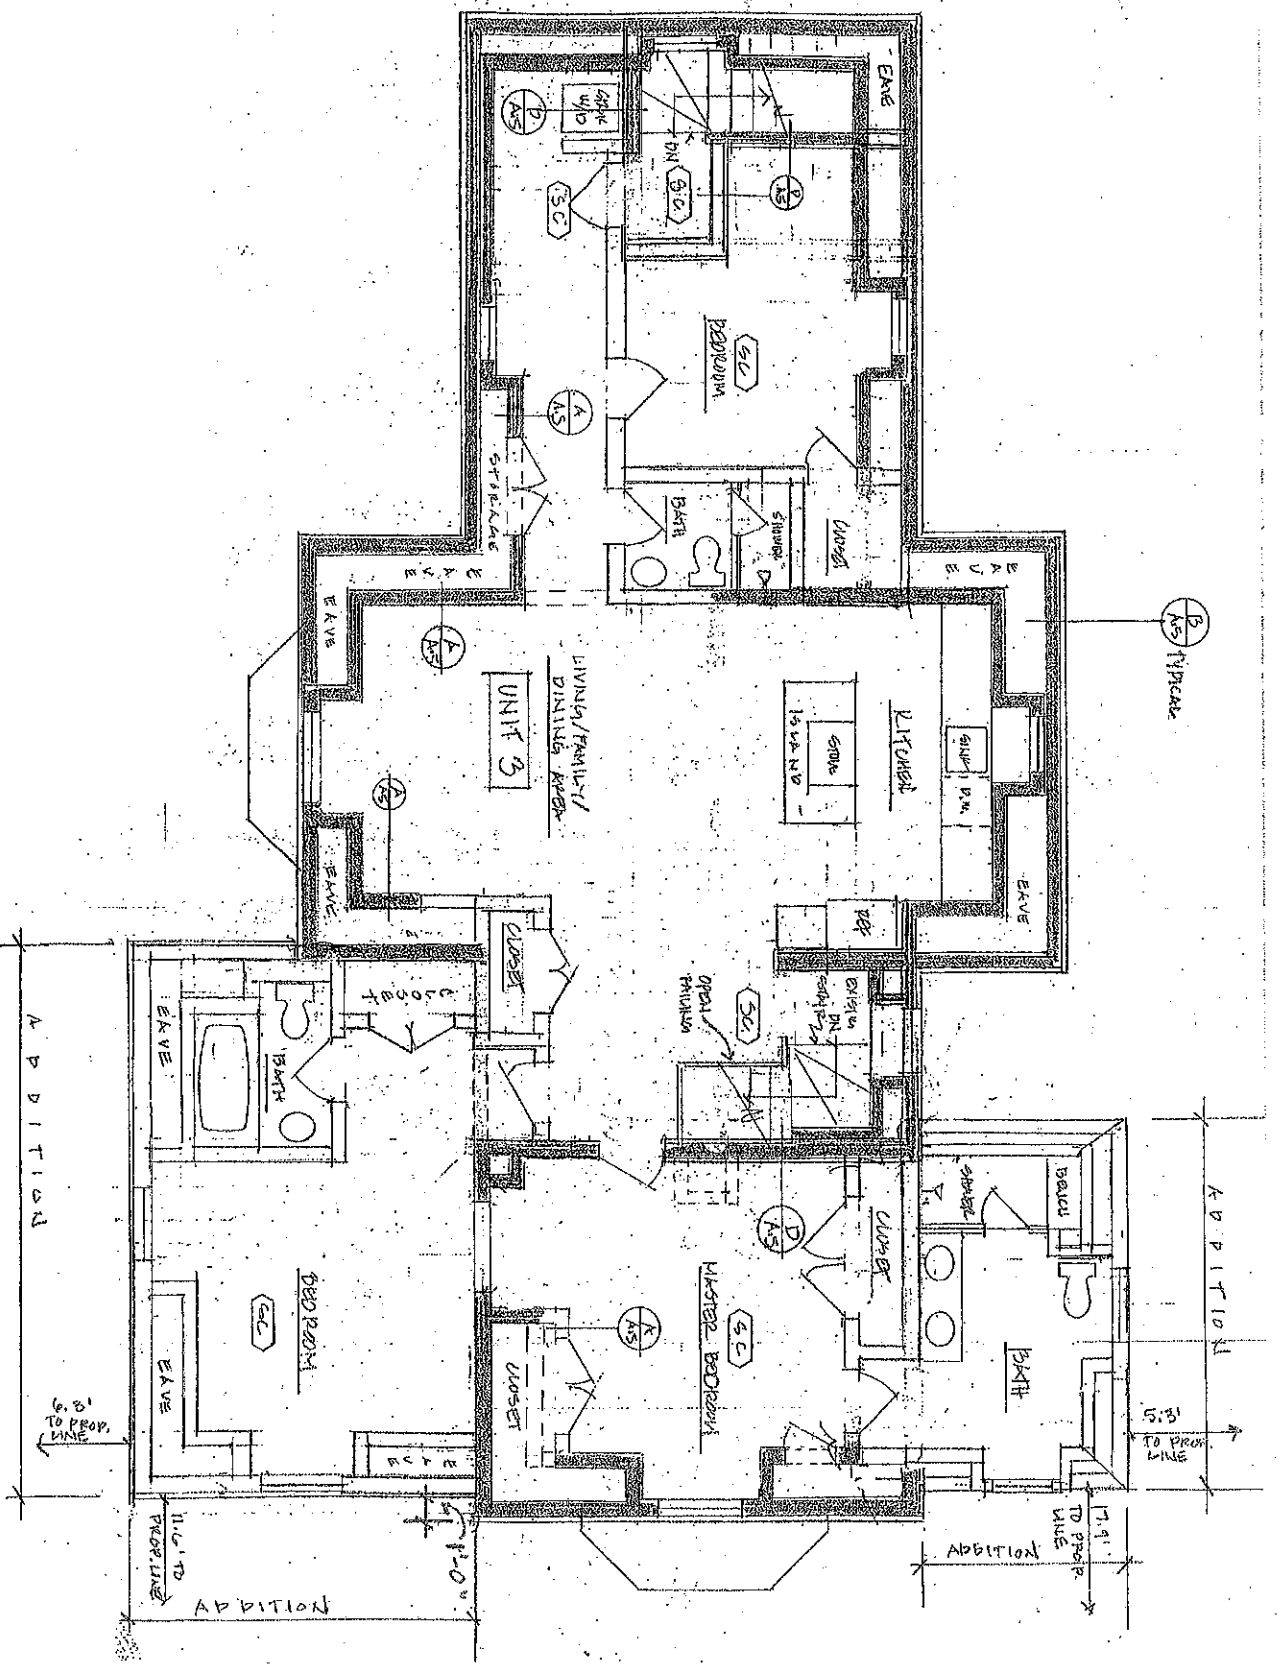

**Proposed Third Floor Plan**

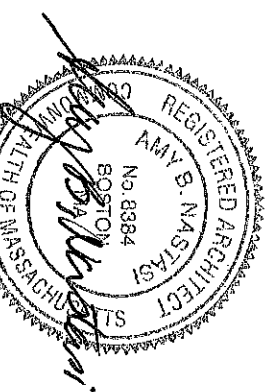

Amy Nastasi  
 Architect  
 1341 Massachusetts Avenue  
 Lexington, MA 02420  
 339-223-2692  
 amynastasi@gmail.com


Project: 85a Munroe Street  
 Somerville, MA

Title: Existing & Prop. Third Floor Plan  
 Scale: 1/8" = 1'-0"  
 Date: 9/2/19


Drawing No:

**A.4**



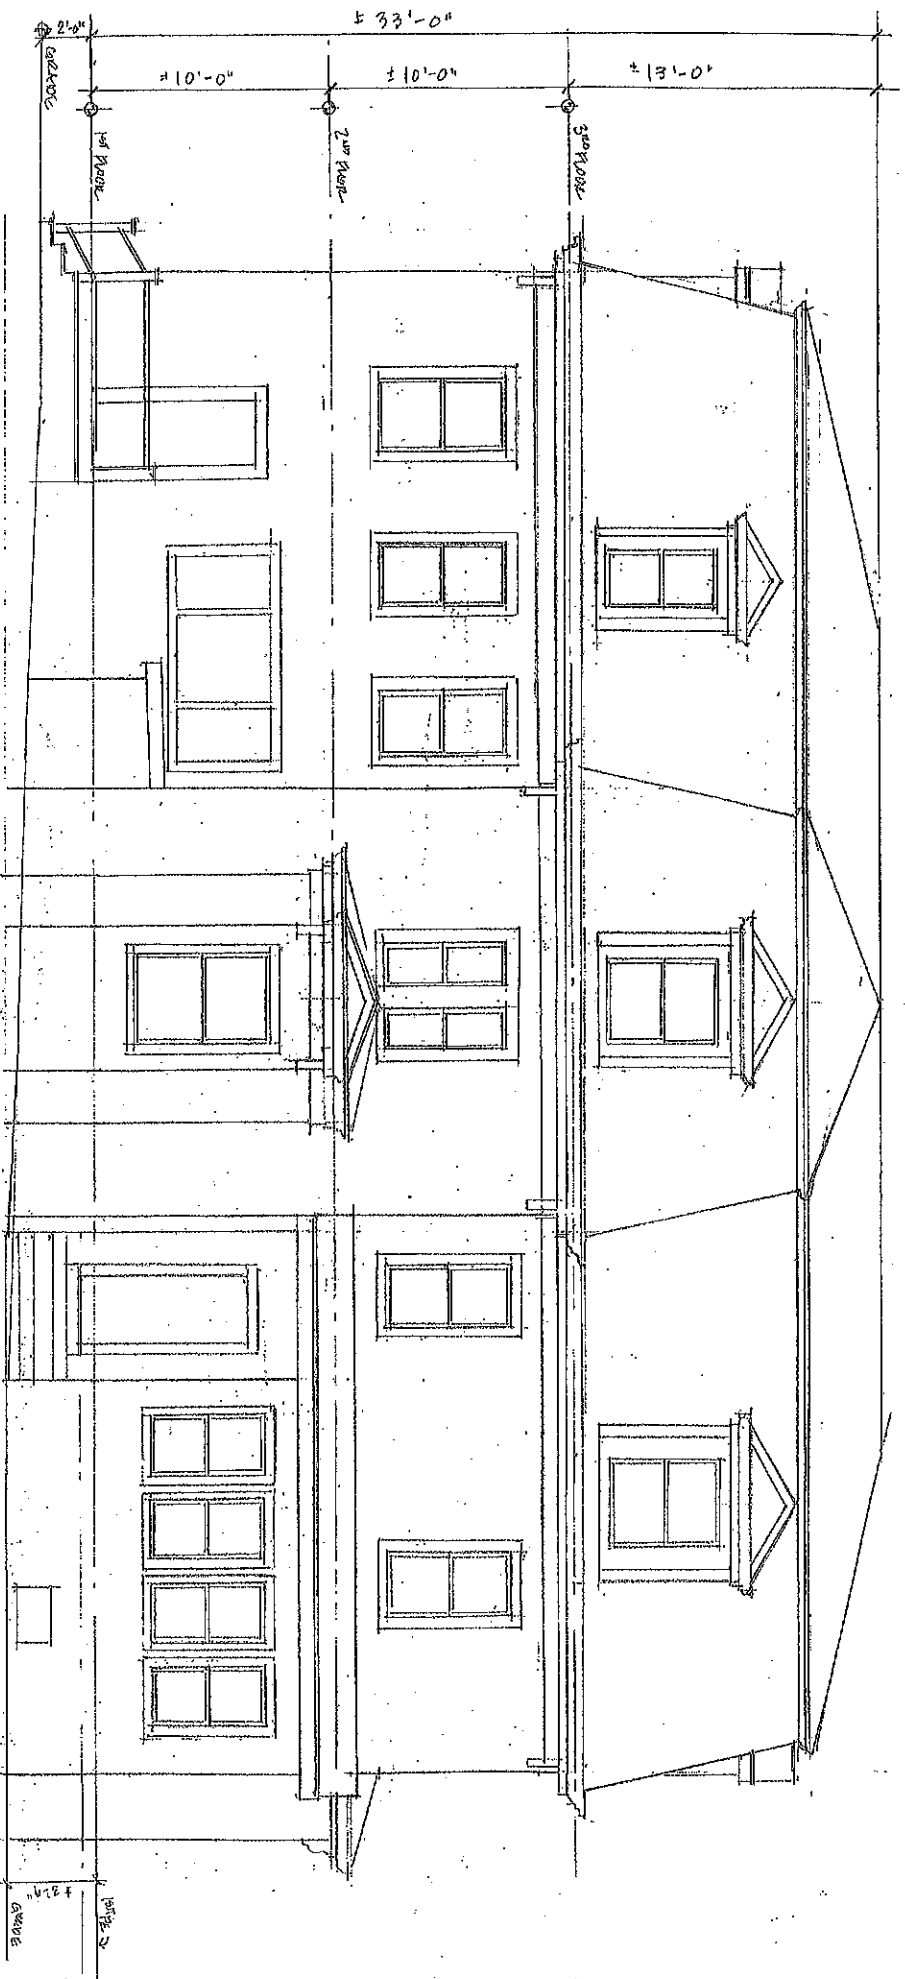

**Existing Left Side Elevation**

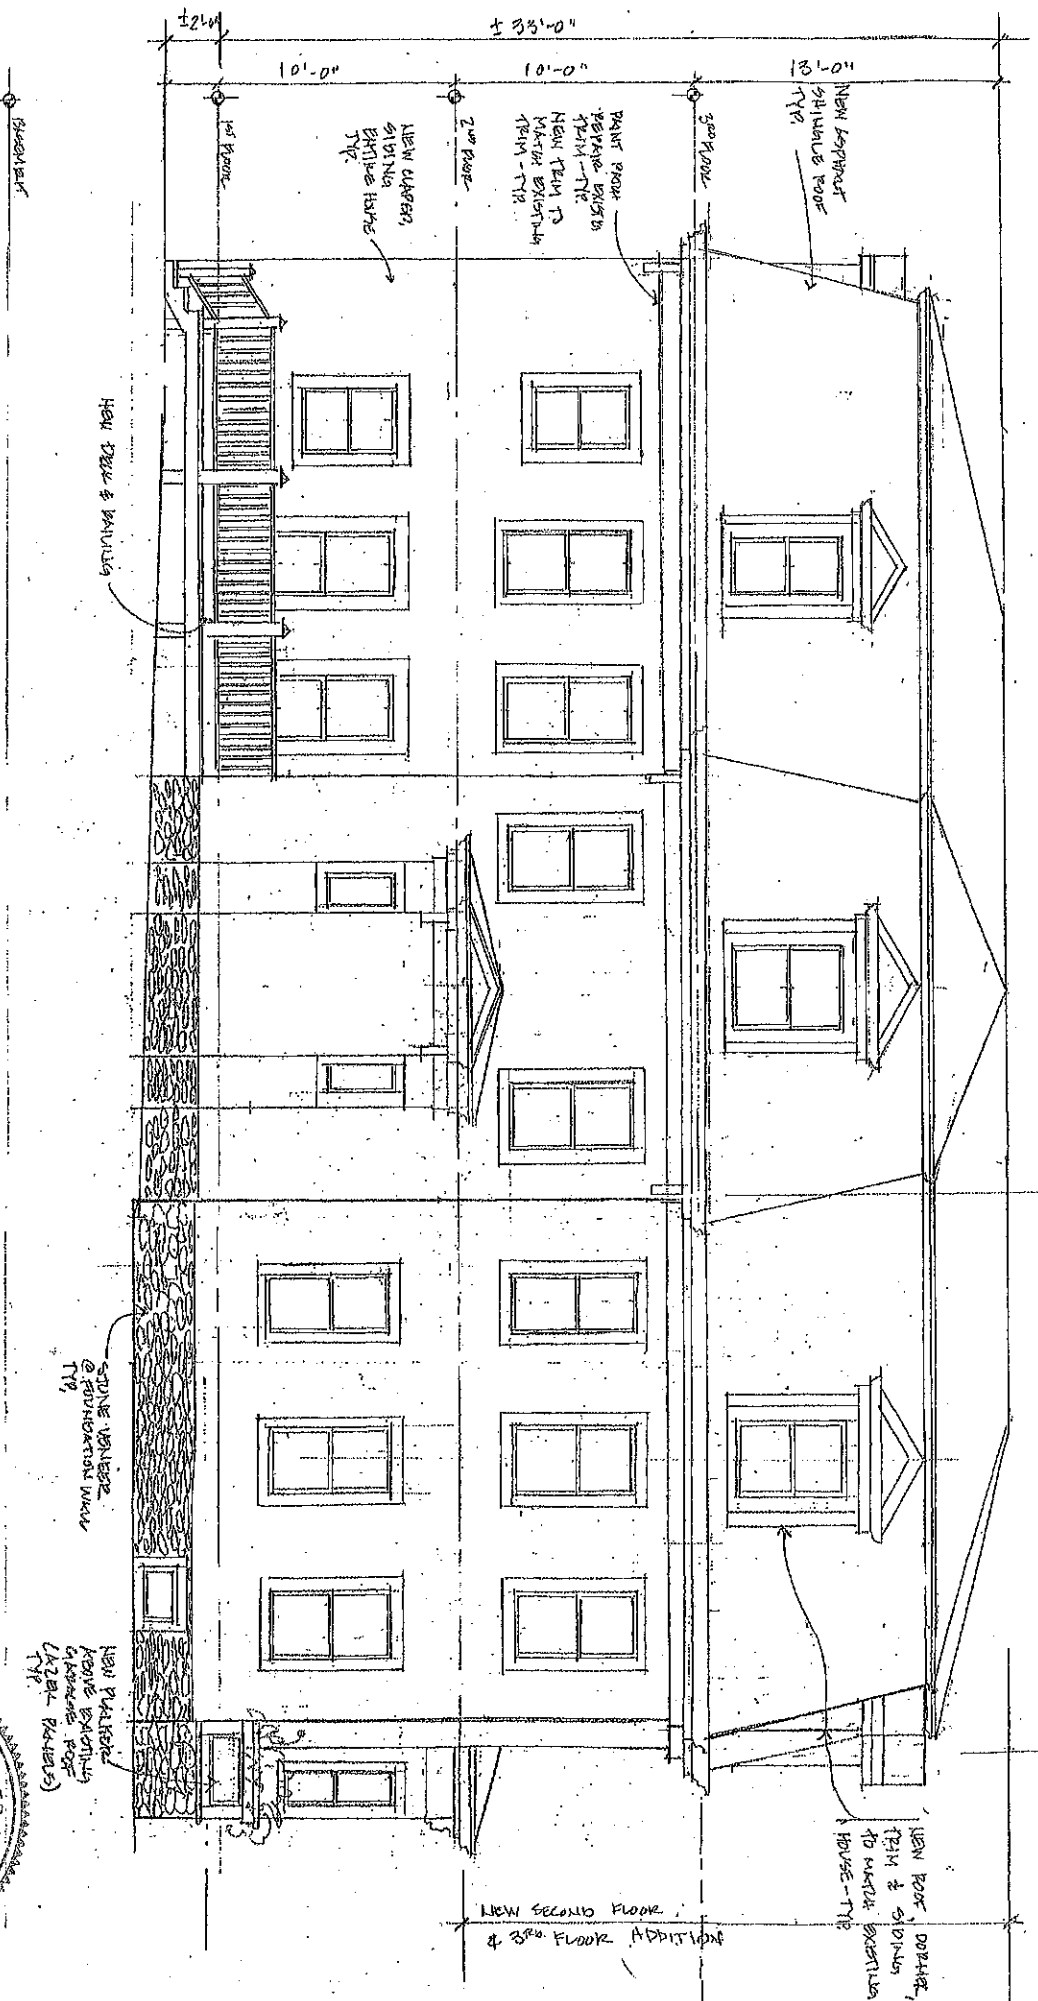


**Proposed Left Side Elevation**

Amy Nastasi  
 Architect  
 1341 Massachusetts Avenue  
 Lexington, MA 02420  
 339-223-2692  
 amynastasi@gmail.com


Project: 85a Munroe Street  
 Somerville, MA

Title: EXIST'G & PROP. WEST SIDE ELEVATION  
 Scale: 1/8" = 1'-0"  
 Date: 8/2/19

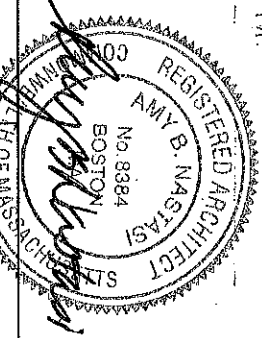


A.B




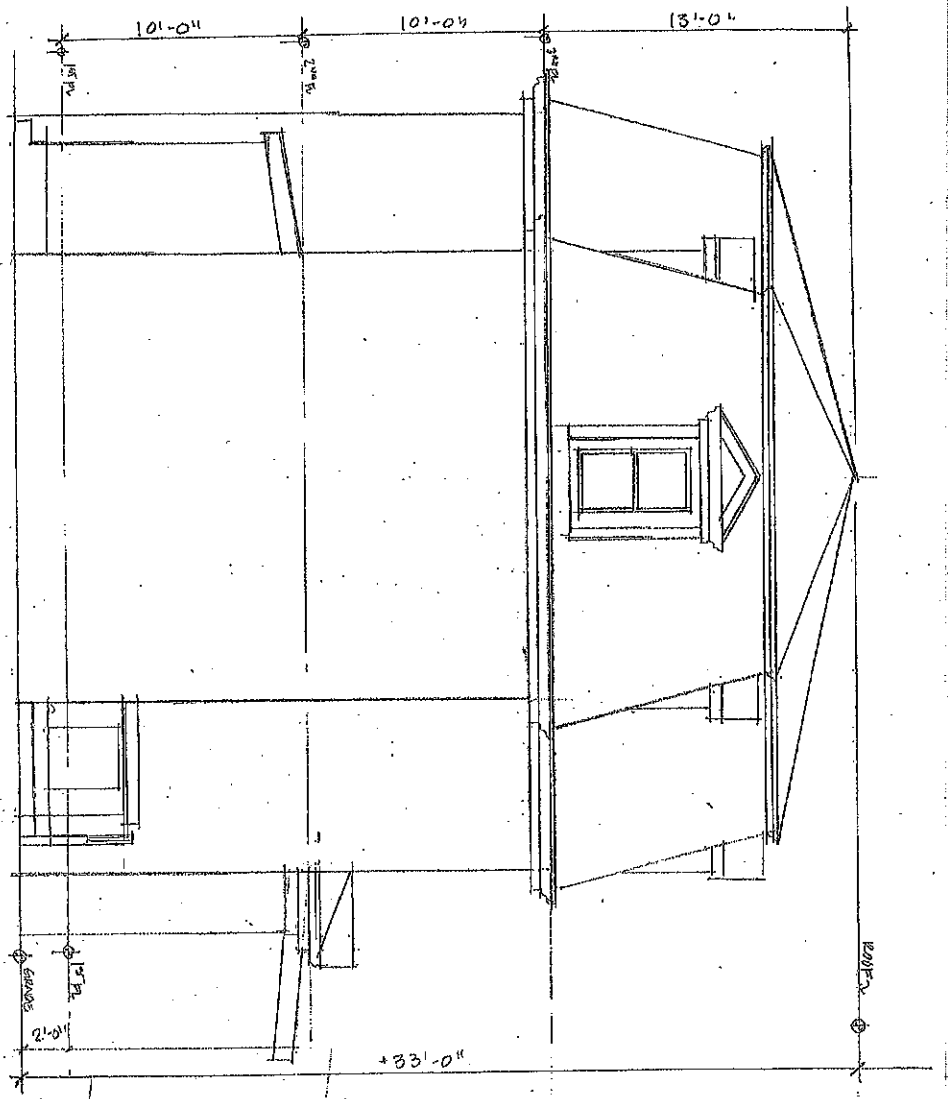

**Existing Rear Elevation**

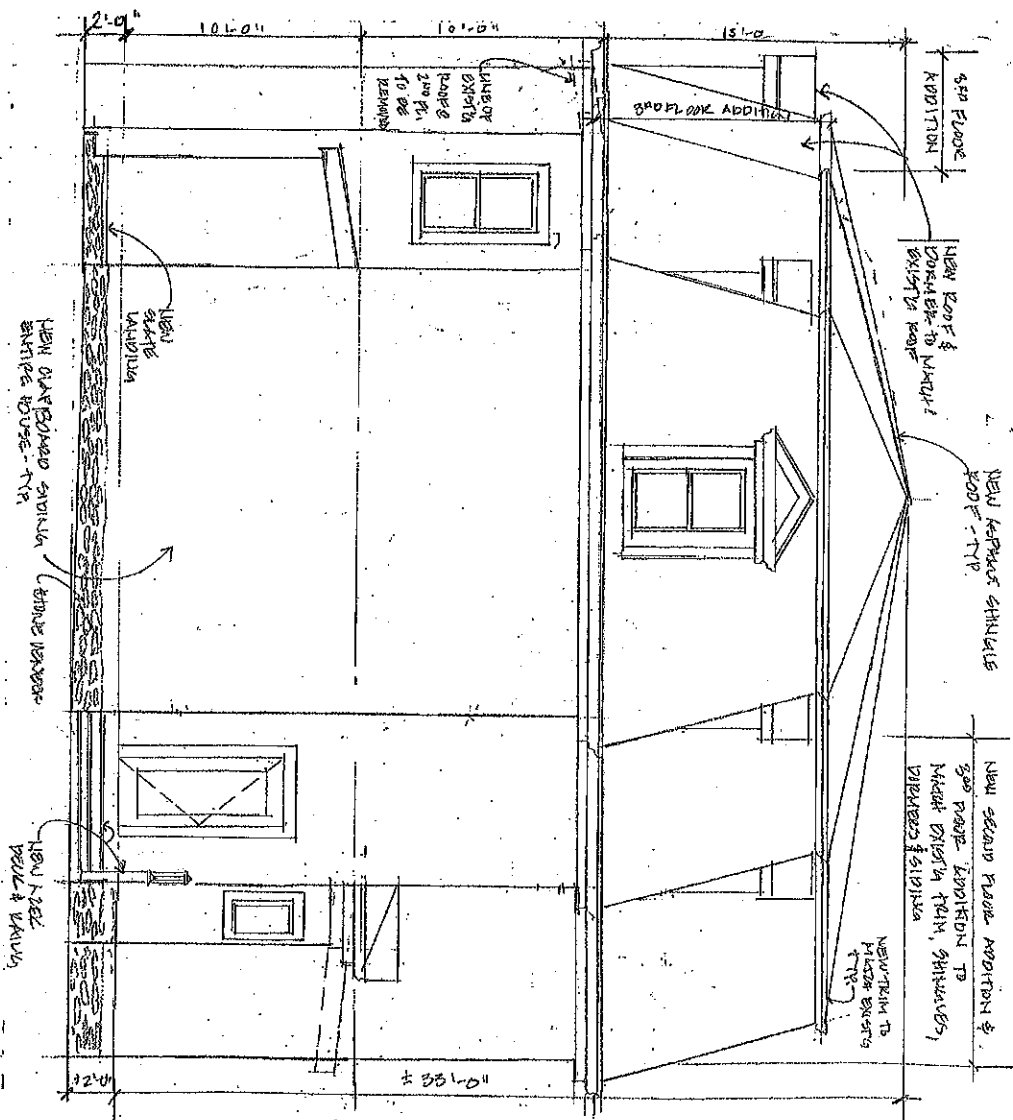

**Proposed Rear Elevation**

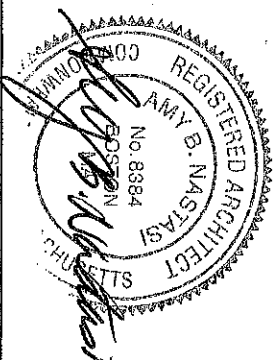


Amy Nastasi  
 Architect  
 1341 Massachusetts Avenue  
 Lexington, MA 02420  
 339-223-2692  
 amynastasi@gmail.com

Project: 85a Munroe Street  
 Somerville, MA


Title: EXISTING & PROP. REAR ELEV.  
 Scale: 1/8" = 1'-0"  
 Date: 8/2/19

Drawing No. A-7




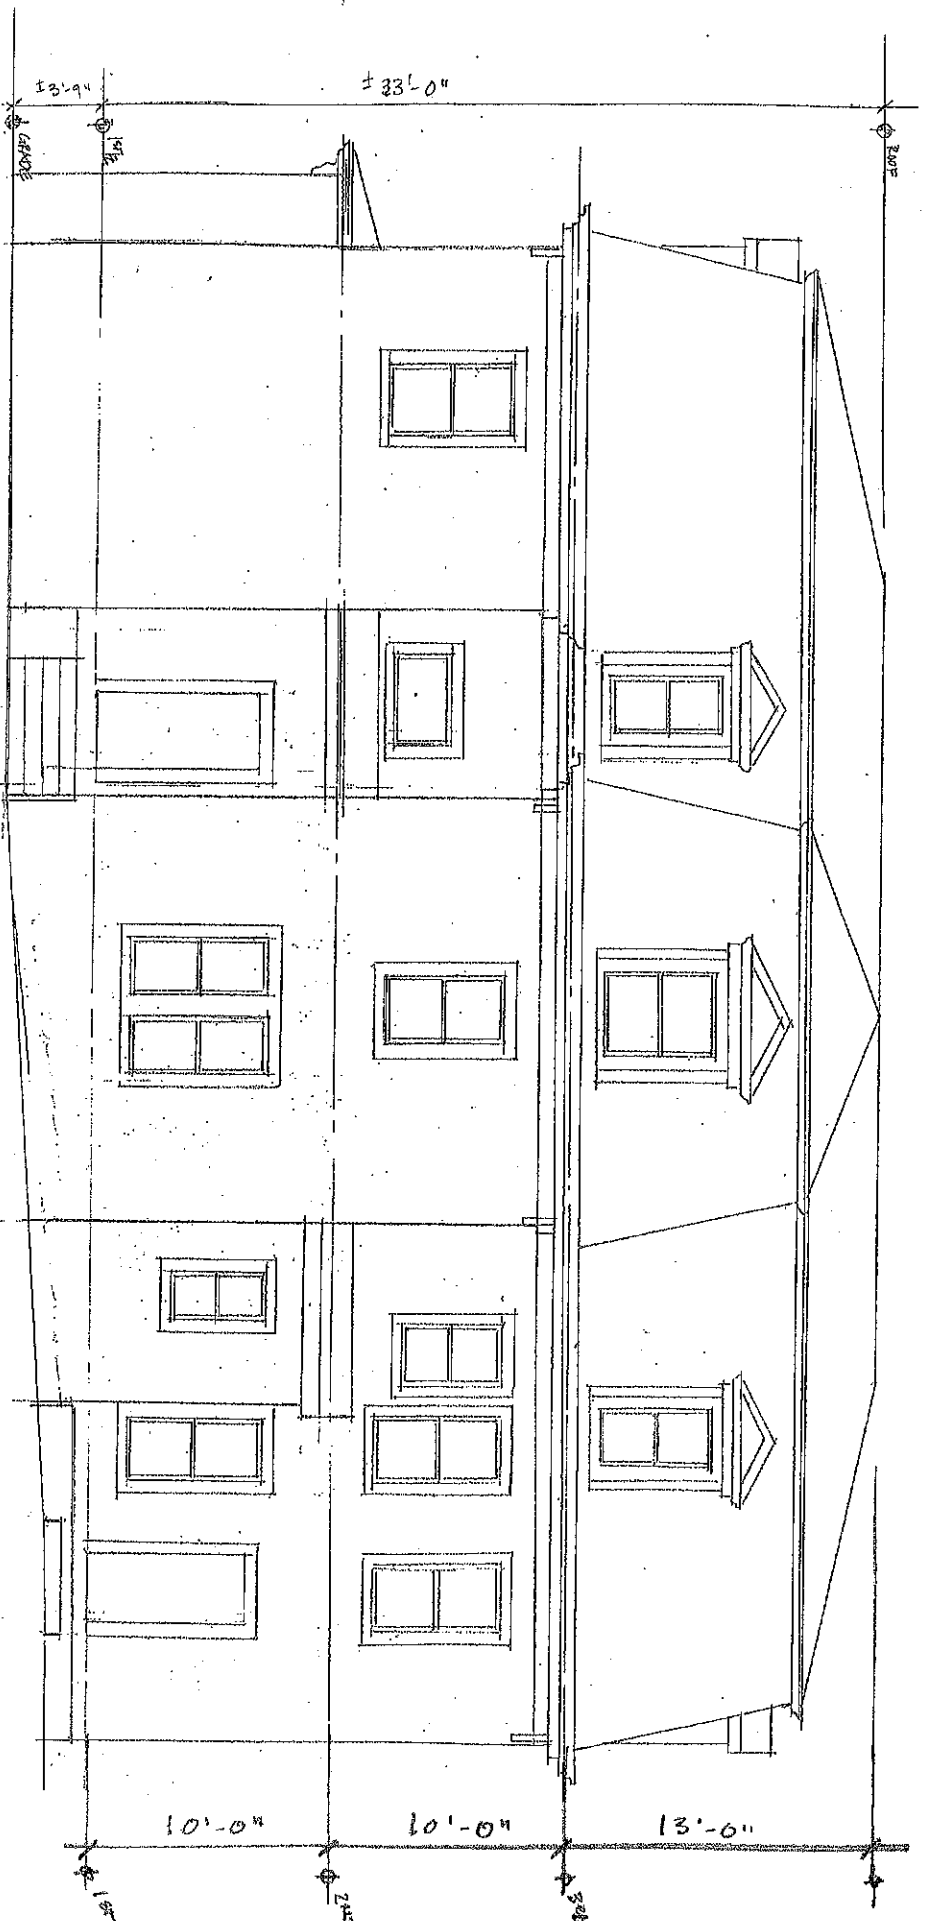

**Existing Right Side Elevation**

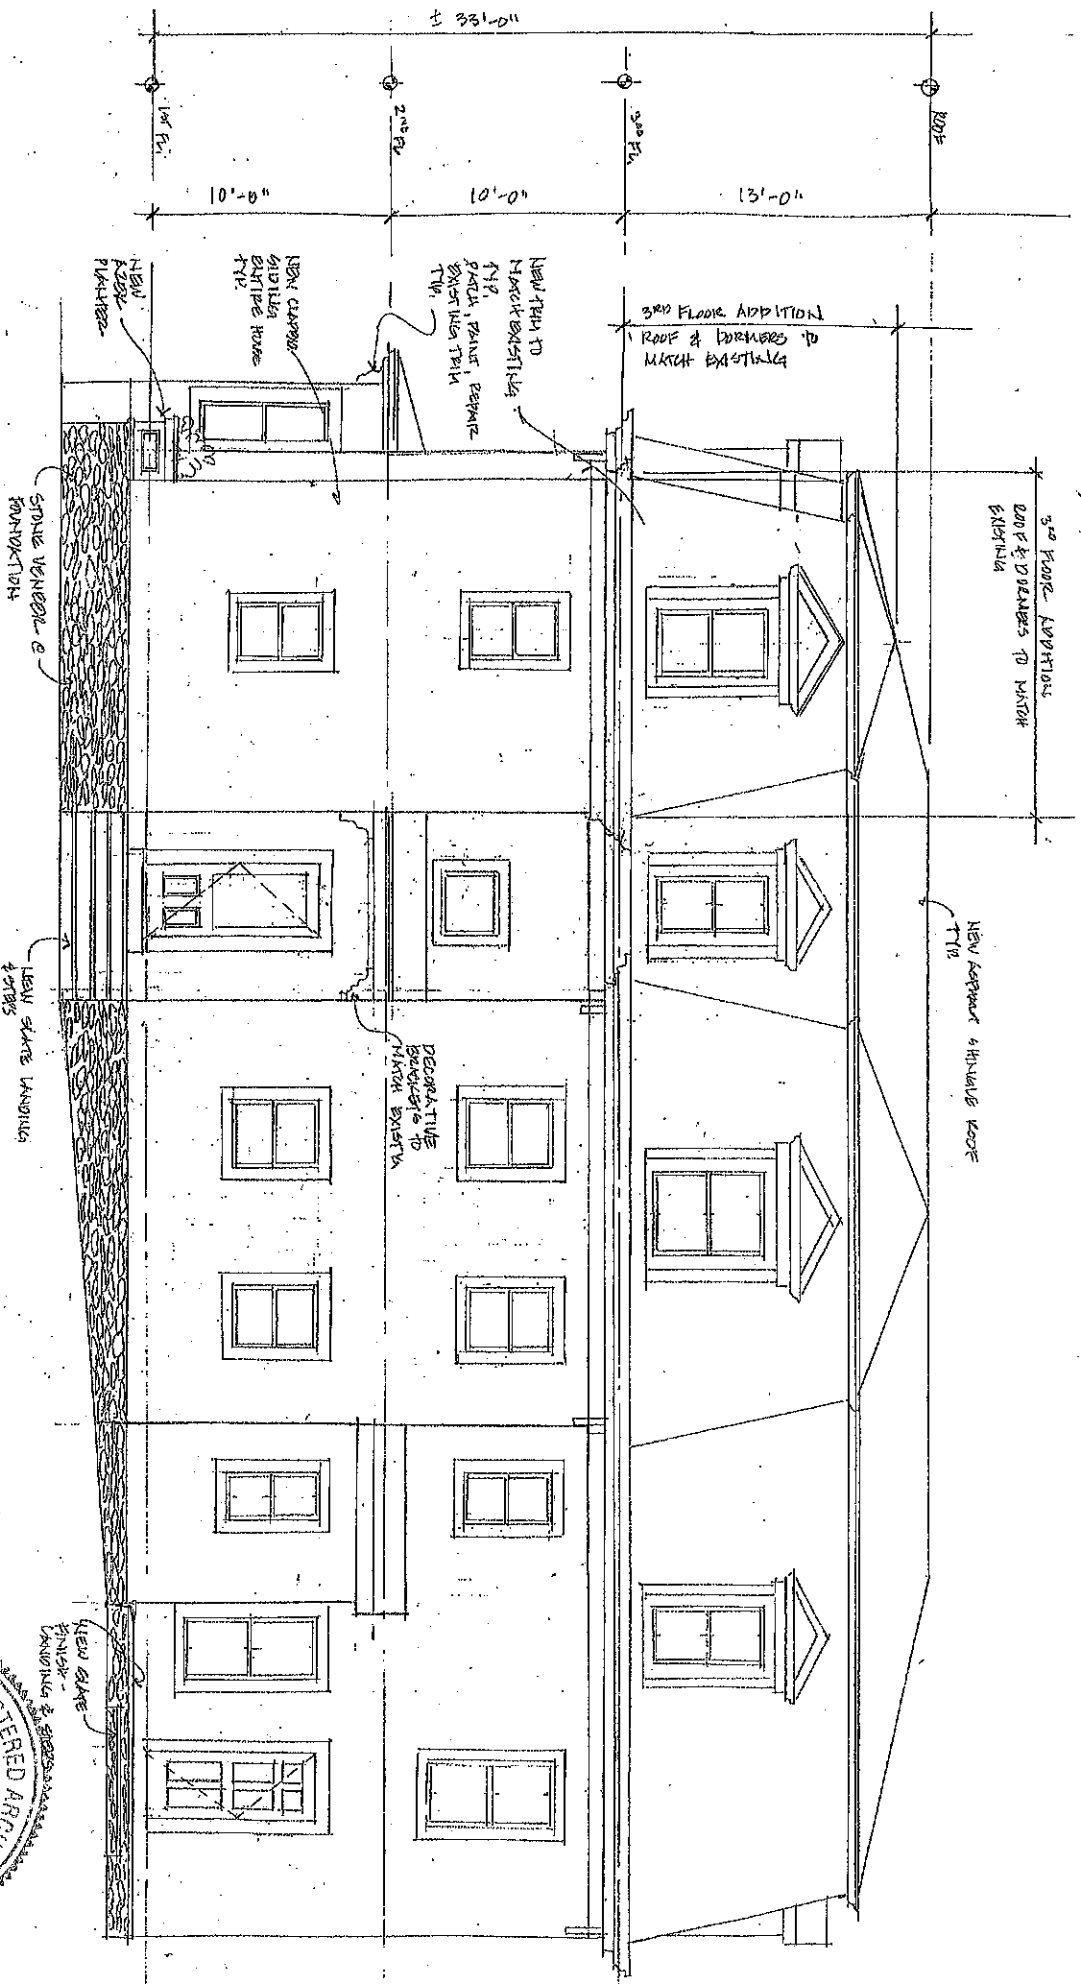

**Proposed Right Side Elevation**

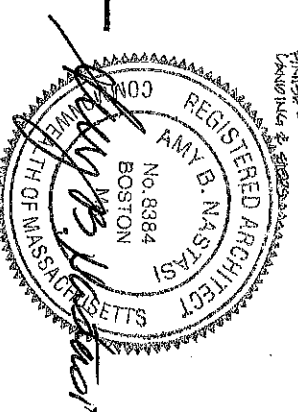

Amy Nastasi  
 Architect  
 1341 Massachusetts Avenue  
 Lexington, MA 02420  
 339-223-2692  
 amynastasi@gmail.com

Project: 85a Munroe Street  
 Somerville, MA

Title: EXIST'G & PROP. EXST SIDE ELEV  
 Drawing No. A.8  
 Scale: 1/8" = 1'-0"  
 Date: 8/2/19