


WILLOW AVENUE

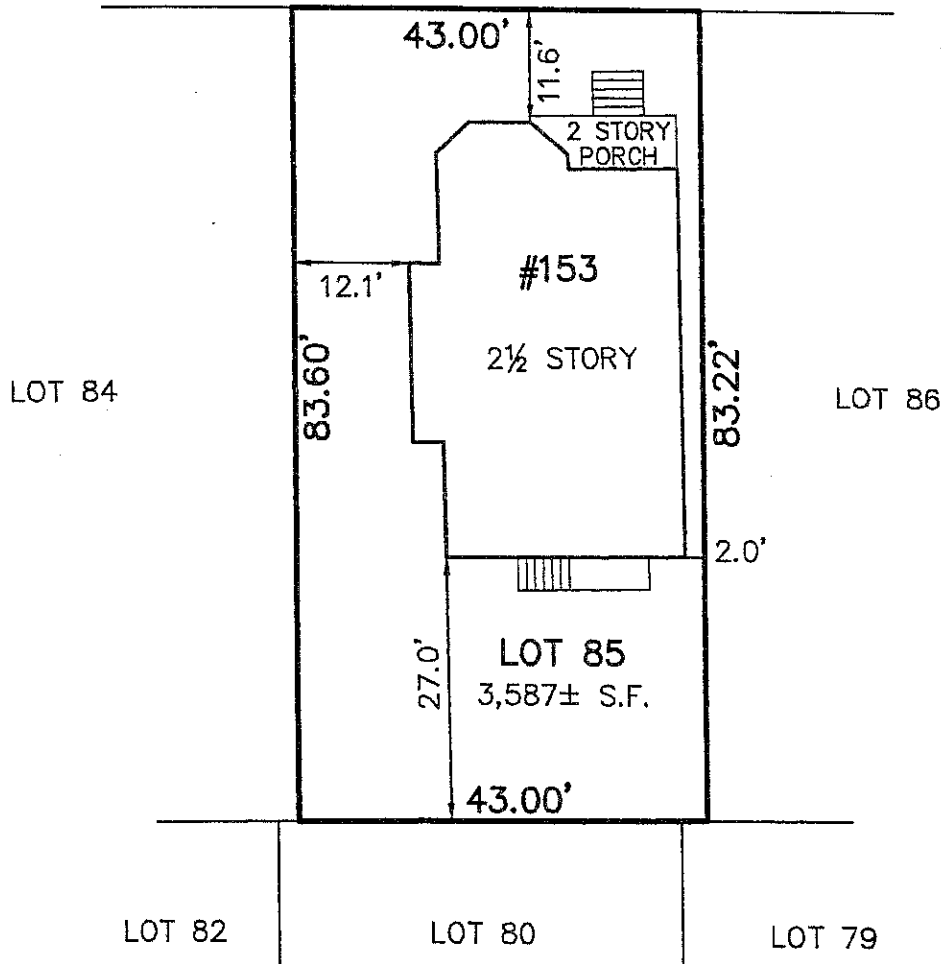


PREPARED FOR: STEVEN STACK

I HEREBY CERTIFY THAT THE BUILDING IS LOCATED AS SHOWN.

PROGRESS

PROPOSED PLOT PLAN
 #153 WILLOW AVENUE
 IN
SOMERVILLE, MA
 (MIDDLESEX COUNTY)


SCALE: 1" = 20' DATE: 8/14/2007

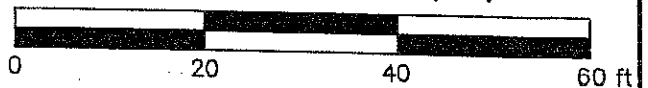

ROBER SURVEY
 1072A MASSACHUSETTS AVENUE
 ARLINGTON, MA 02476
 (781) 648-5533
 2767PP1.DWG

CLIFFORD E. ROBER, PLS DATE


THIS PLAN MAY HAVE BEEN ALTERED IF THE SIGNATURE IS NOT SIGNED IN BLUE.

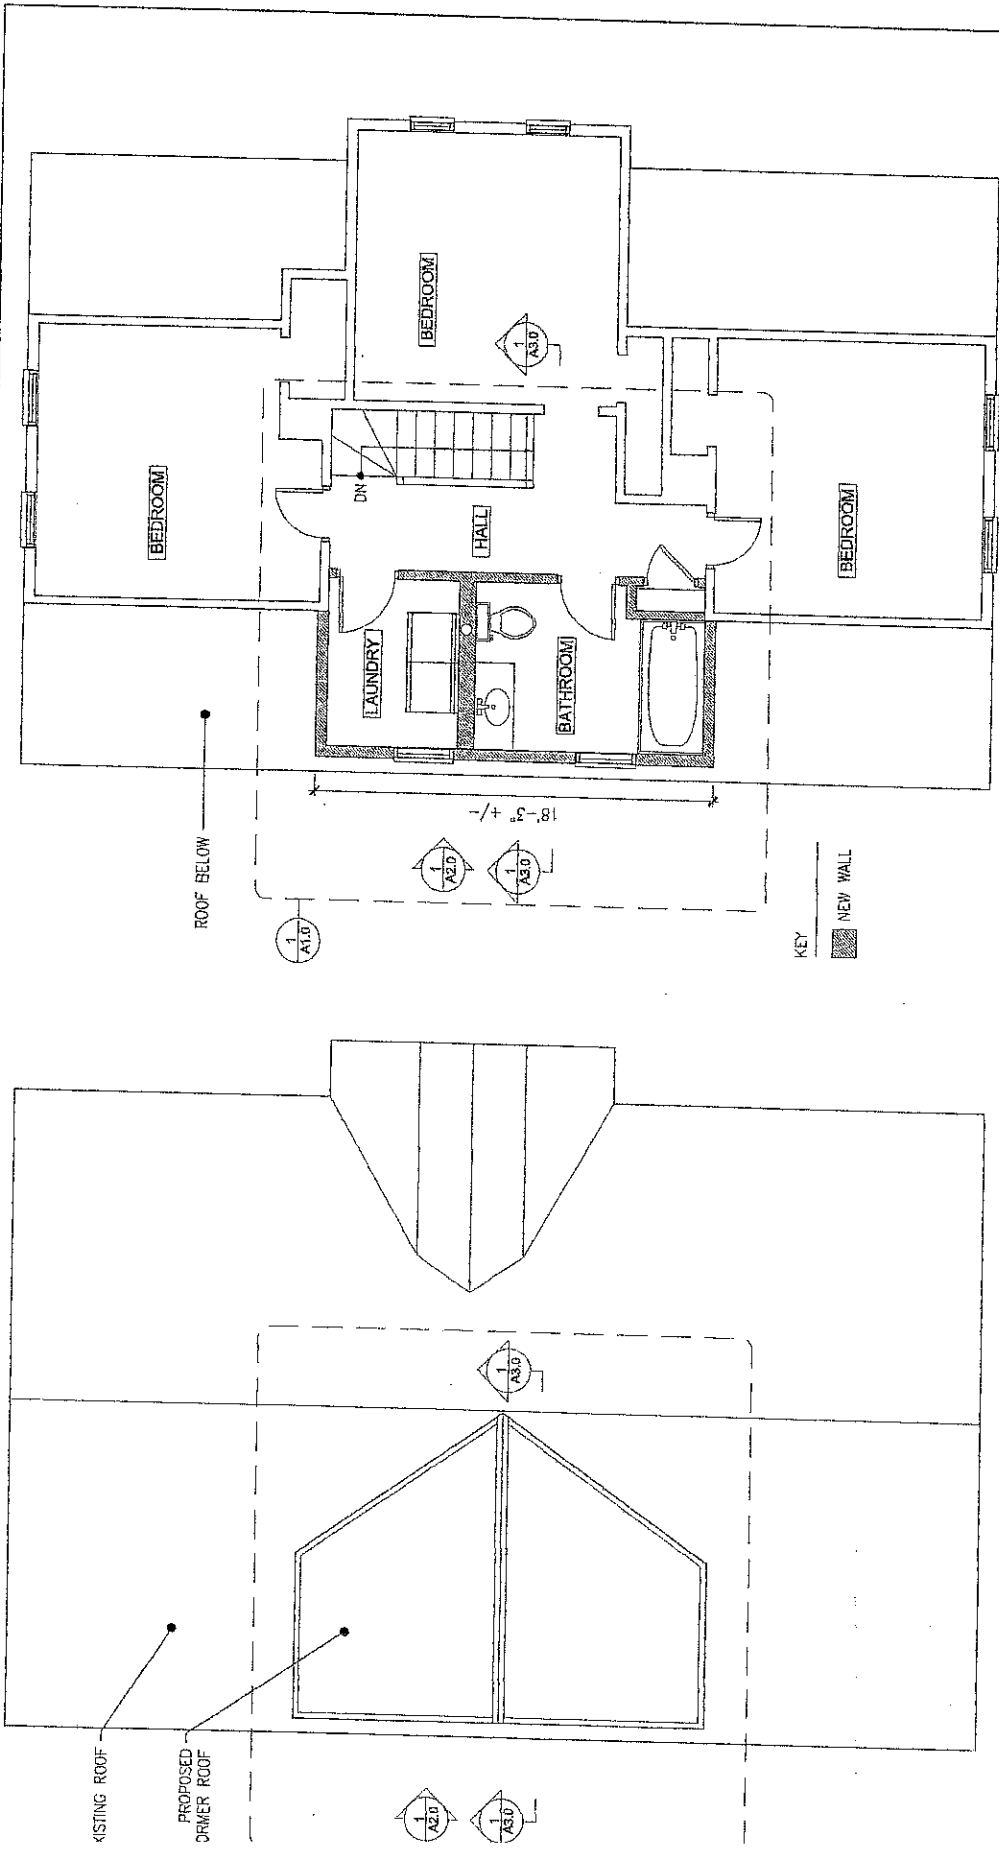

1 Proposed Dormer Plan Third Floor
 Scale: 3/16" = 1'-0"

2 Proposed Dormer Roof Plan
 Scale: 3/16" = 1'-0"


ARCHITECT Stephen Stark	DATE AS NOTED DATE: 06/24/09	DRAWING NO. A1.0
	PROJECT NEW DORMER - PROPOSED PLAN	DATE JUN 23 2009
ARCHITECT FIRM PIRIA Architects 201 Massachusetts Avenue, 8th Floor Cambridge, MA	TITLE DATE	DRAWN BY CHECKED BY

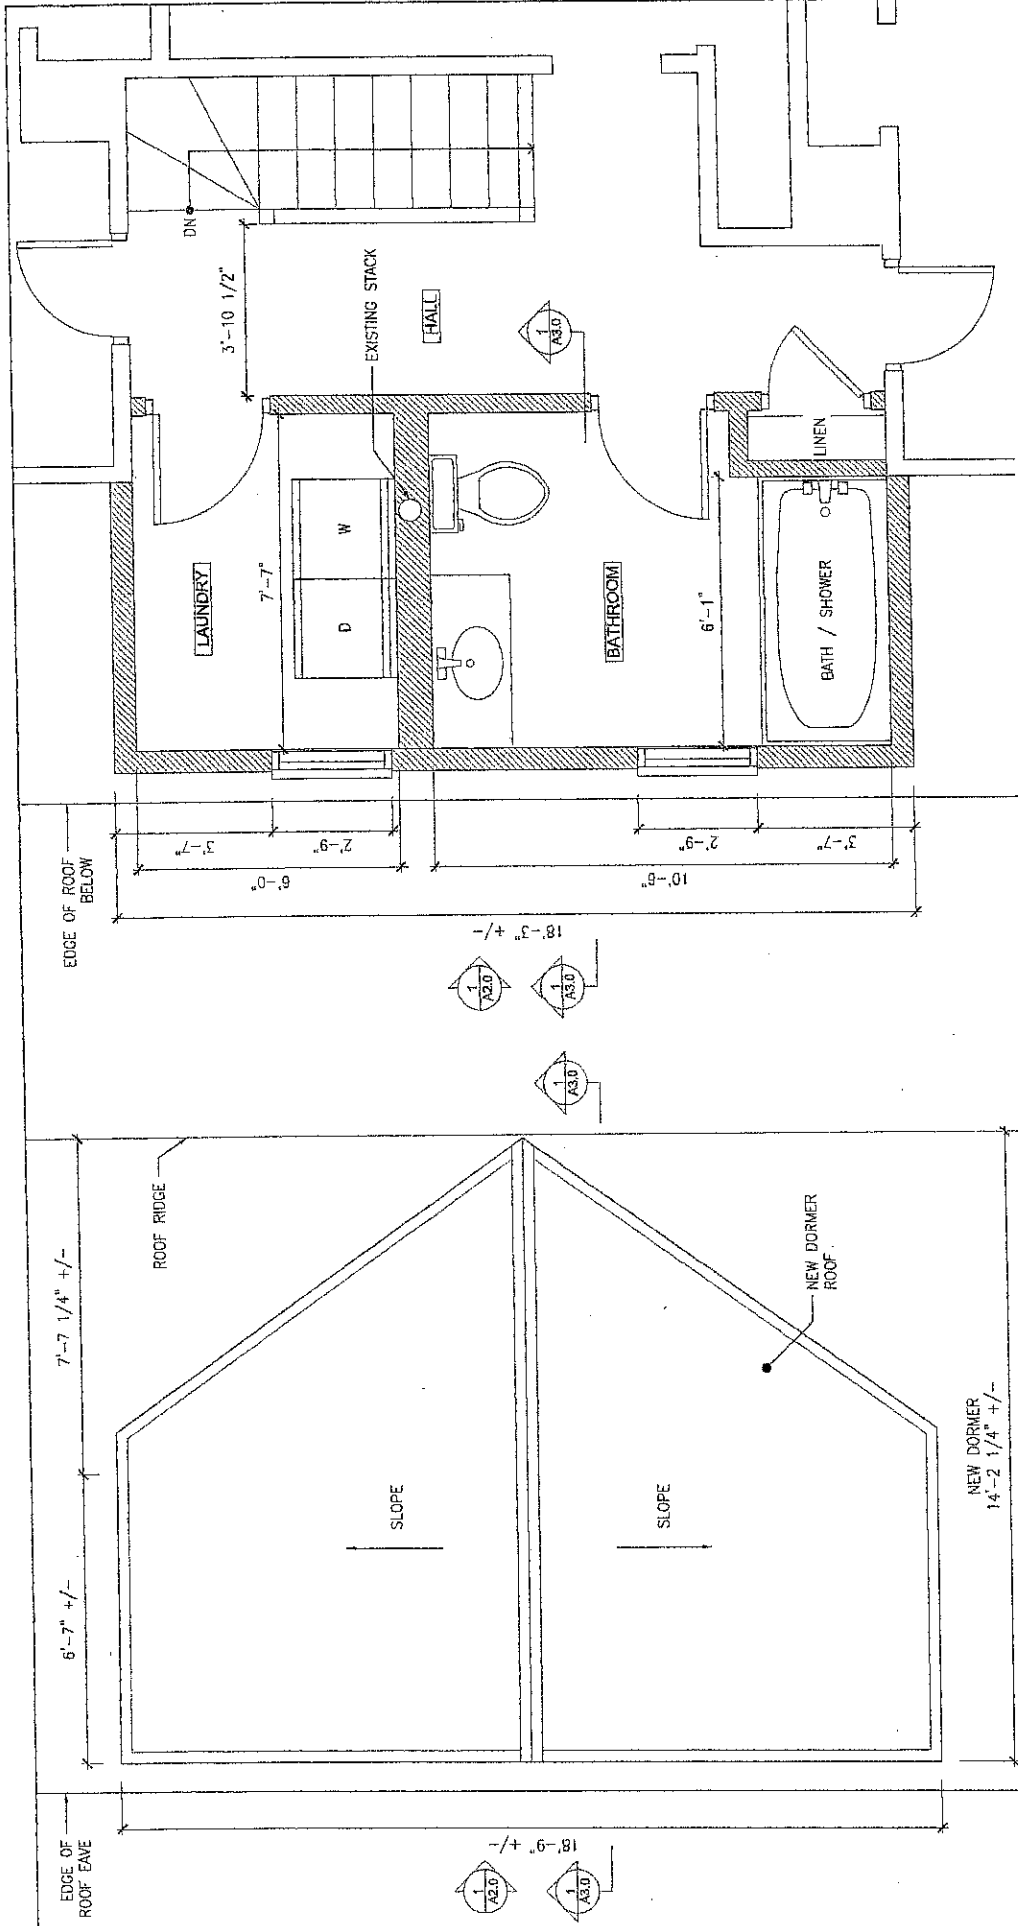

1 Proposed Dormer Plan Third Floor
Scale: 3/16" = 1'-0"

2 Proposed Dormer Roof Plan
Scale: 3/16" = 1'-0"


PROJECT 153 Willow Ave Cambridge, MA 02144	ARCHITECT Stephen Stark PIR/A Architects 770 Massachusetts Avenue, 4th Floor Cambridge, MA	DRAWN BY NEW DORMER - PROPOSED PLANS ENLARGED	DATE AS NOTED DATE JUNE 23 2008	SHEET NO. A1.1
		SCALE 3/16" = 1'-0"	TITLE NEW DORMER - PROPOSED PLANS ENLARGED	DRAWN BY NAME DATE

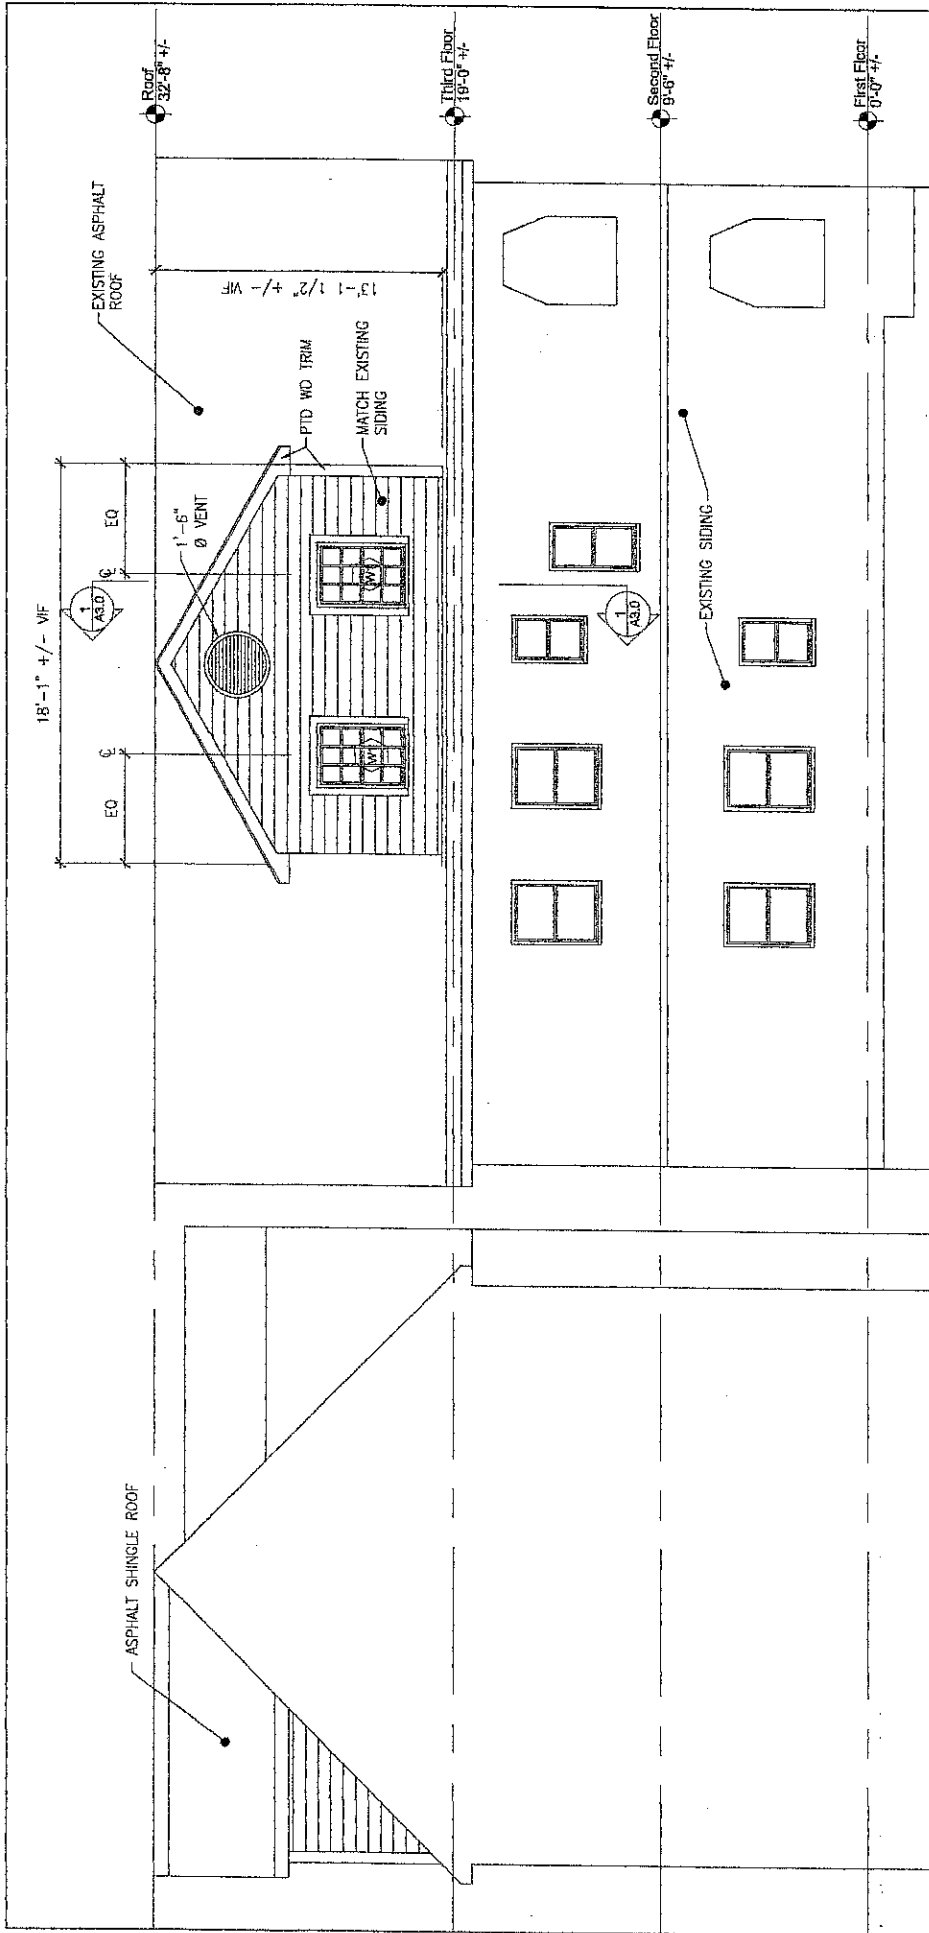

2 Proposed Dormer Side Elevation
Scale: $3/16'' = 1'-0''$

1 Proposed Dormer Front Elevation
Scale: $3/16'' = 1'-0''$

PROJECT 153 Willow Ave Somerville, MA 02144	PROPOSED BY Stephen Stork	DATE ADMITTED 1/18/2006	SCALE A2.0
	PREPARED BY PJR/A Architects 100 Massachusetts Avenue, 4th Floor Cambridge, MA	DATE JUNE 22, 2006	PROJECT NEW DORMER - EXTERIOR ELEVATION

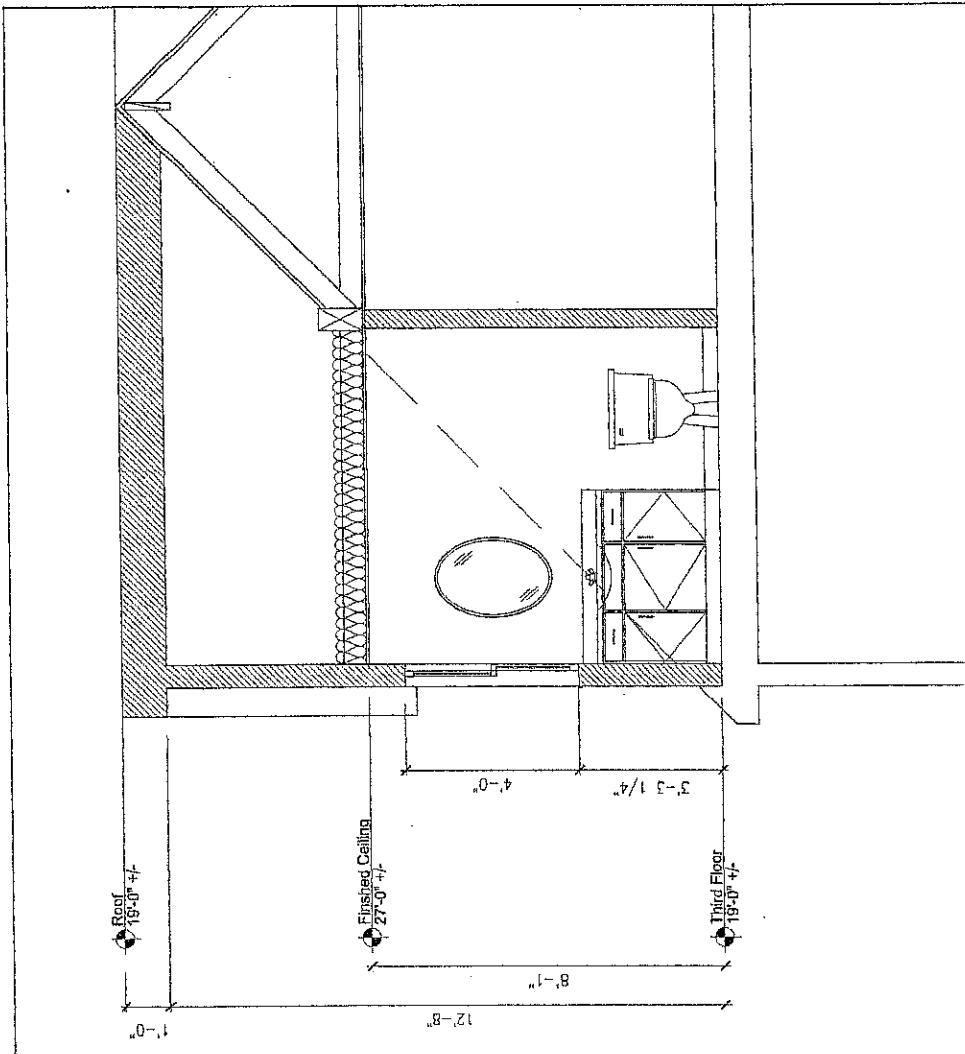

2 Proposed Dormer Section
 Scale: 3/8" = 1'-0"

PROJECT 153 Willow Ave Shoreline, WA 98148	DRAWING NO. STEP 1	DRAWN BY Stephen Stork	DATE 12/10/2014
CHECKED BY PJR/AS	PROJECT TITLE NEW DORMER - SECTION & INTERIOR ELEVATION	DATE 12/10/2014	PROJECT NO. 153 Willow Ave, Shoreline, WA 98148
DATE 12/10/2014	SCALE 3/8" = 1'-0"	DRAWING NO. A3.0	PROJECT NO. 153 Willow Ave, Shoreline, WA 98148
DATE 12/10/2014	SCALE 3/8" = 1'-0"	DRAWING NO. A3.0	PROJECT NO. 153 Willow Ave, Shoreline, WA 98148
DATE 12/10/2014	SCALE 3/8" = 1'-0"	DRAWING NO. A3.0	PROJECT NO. 153 Willow Ave, Shoreline, WA 98148