


LEGEND

-  EXISTING MONITORING WELL
-  CMW-6
-  EXISTING SOIL SAMPLE LOCATION
-  ECS-B2
-  PRIMARY SURFACE SOIL SAMPLE LOCATION FOR PCBs & METALS (0-0.5' AND 1-3')
-  ALTERNATE SURFACE SOIL SAMPLE LOCATION FOR PCBs & METALS (0-0.5' AND 1-3')

ALTERNATE SAMPLES WILL BE ANALYZED IF INITIAL ROUND OF PRIMARY SAMPLES INDICATES CONCENTRATIONS OF PCBs OR METALS ABOVE APPLICABLE MCP S-1 SOIL STANDARDS

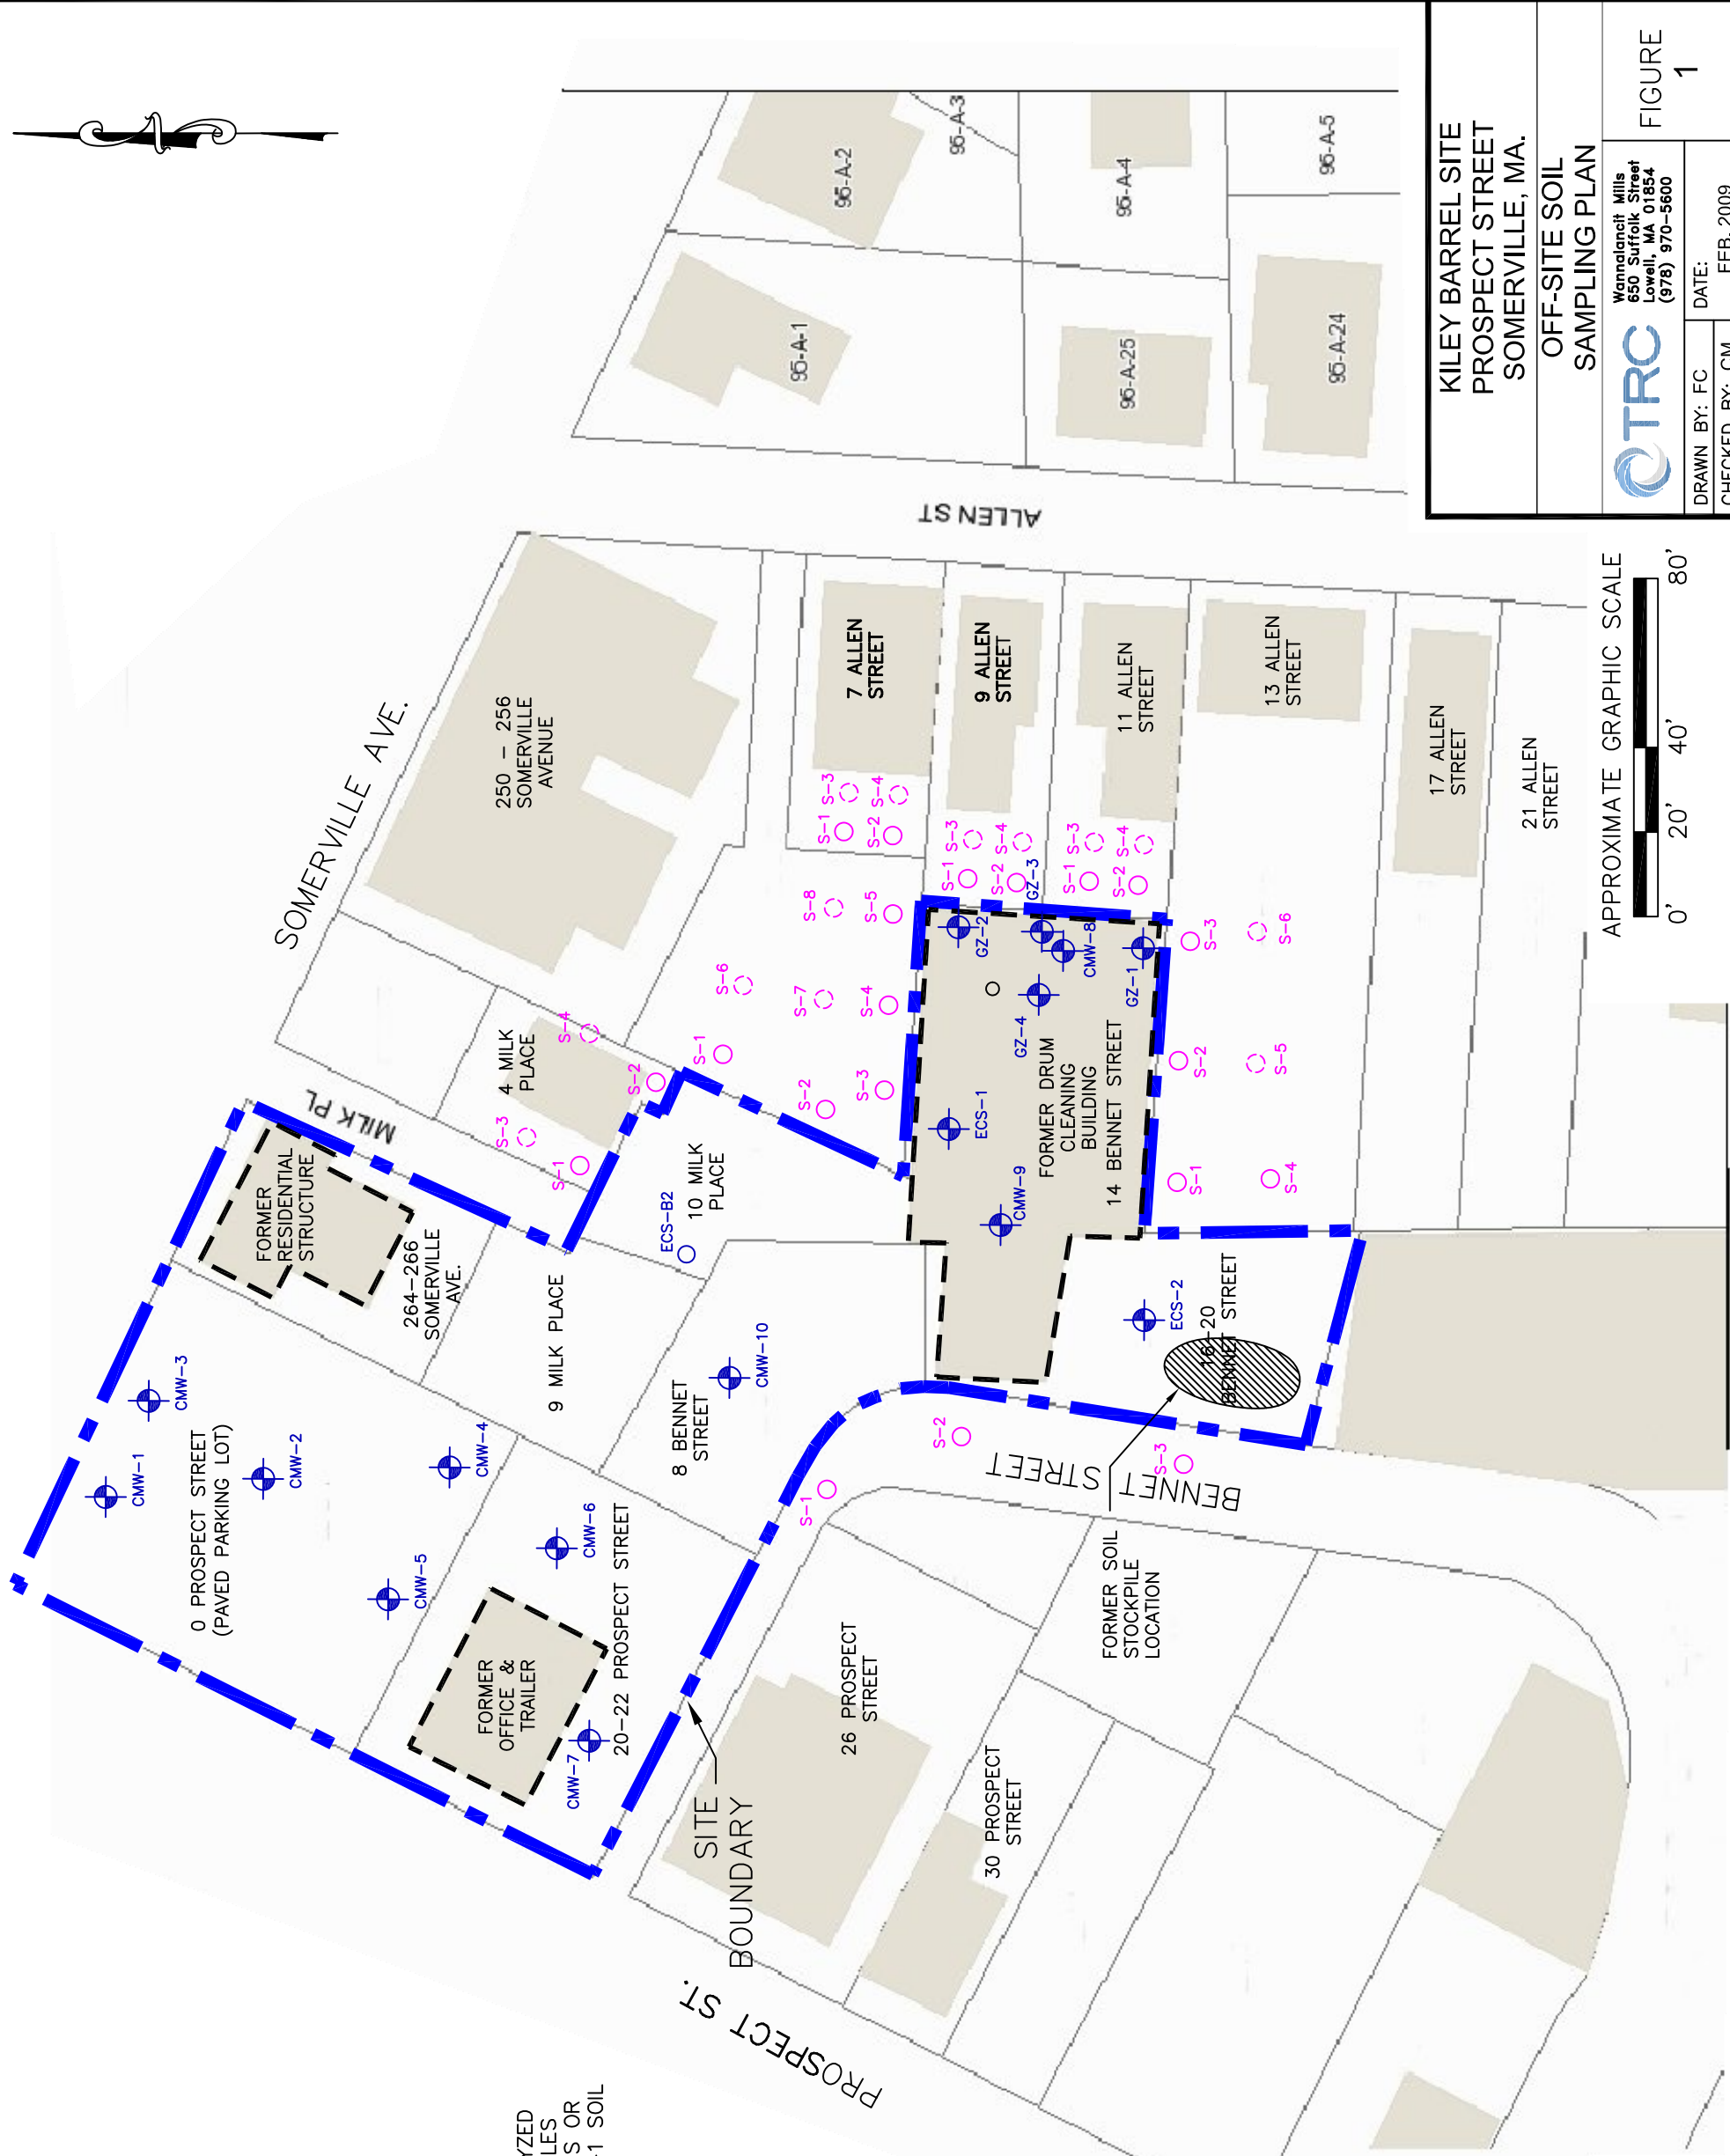

APPROXIMATE GRAPHIC SCALE



**KILEY BARREL SITE**  
**PROSPECT STREET**  
**SOMERVILLE, MA.**

**OFF-SITE SOIL**  
**SAMPLING PLAN**

**TRC**  
 Wrentham Mills  
 650 Suffolk Street  
 Lowell, MA 01854  
 (978) 970-5600

DRAWN BY: FC  
 CHECKED BY: CM

DATE: FEB. 2009

FIGURE  
**1**

