

Site Plans

Issued for: **Final Level PUD Approval- Final Submission**

Date Issued: September 15, 2011

Latest Issue: September 15, 2011

Sheet Index		
Number	Drawing Title	Latest Issue
C-1	Legend and General Notes	09/15/2011
C-2	Neighborhood Context Map 1	09/15/2011
C-3	Neighborhood Context Map 2	09/15/2011
C-4	Overall Site Plan 1	09/15/2011
C-5	Overall Site Plan 2	09/15/2011
C-6	Layout and Materials Plan	09/15/2011
C-7	Grading and Drainage Plan	09/15/2011
C-8	Utility Plan	09/15/2011
C-10	Turning Template Plan	09/15/2011
L-1	Landscaping Plan	09/15/2011
Bound Separately		
A-1	Architectural Plans	08/26/2011

Assembly Square Block 4

Assembly Square Drive
Somerville, Massachusetts



Site Location Map

Property Owners

Federal Realty
INVESTMENT TRUST



Owner/Applicant:
Street Retail, Inc.
1626 East Jefferson Street
Rockville, MD 20852
(P) 617-684-1500



30 Glenn Street
White Plains, NY 10603
(P) 914-949-10603



Exchange Place
53 State Street
Boston, MA 02109-2881
(P) 617-570-1000




Vanasse Hangen Brustlin, Inc.
Transportation
Land Development
Environmental Services

101 Walnut Street, P.O. Box 9151
Watertown, Massachusetts 02471
617.924.1770 • FAX 617.924.2286



Saved Friday, September 16, 2011 7:51:26 AM TIMOTHYKAYES Plotted Friday, September 16, 2011 7:53:10 AM Hayes, Timothy

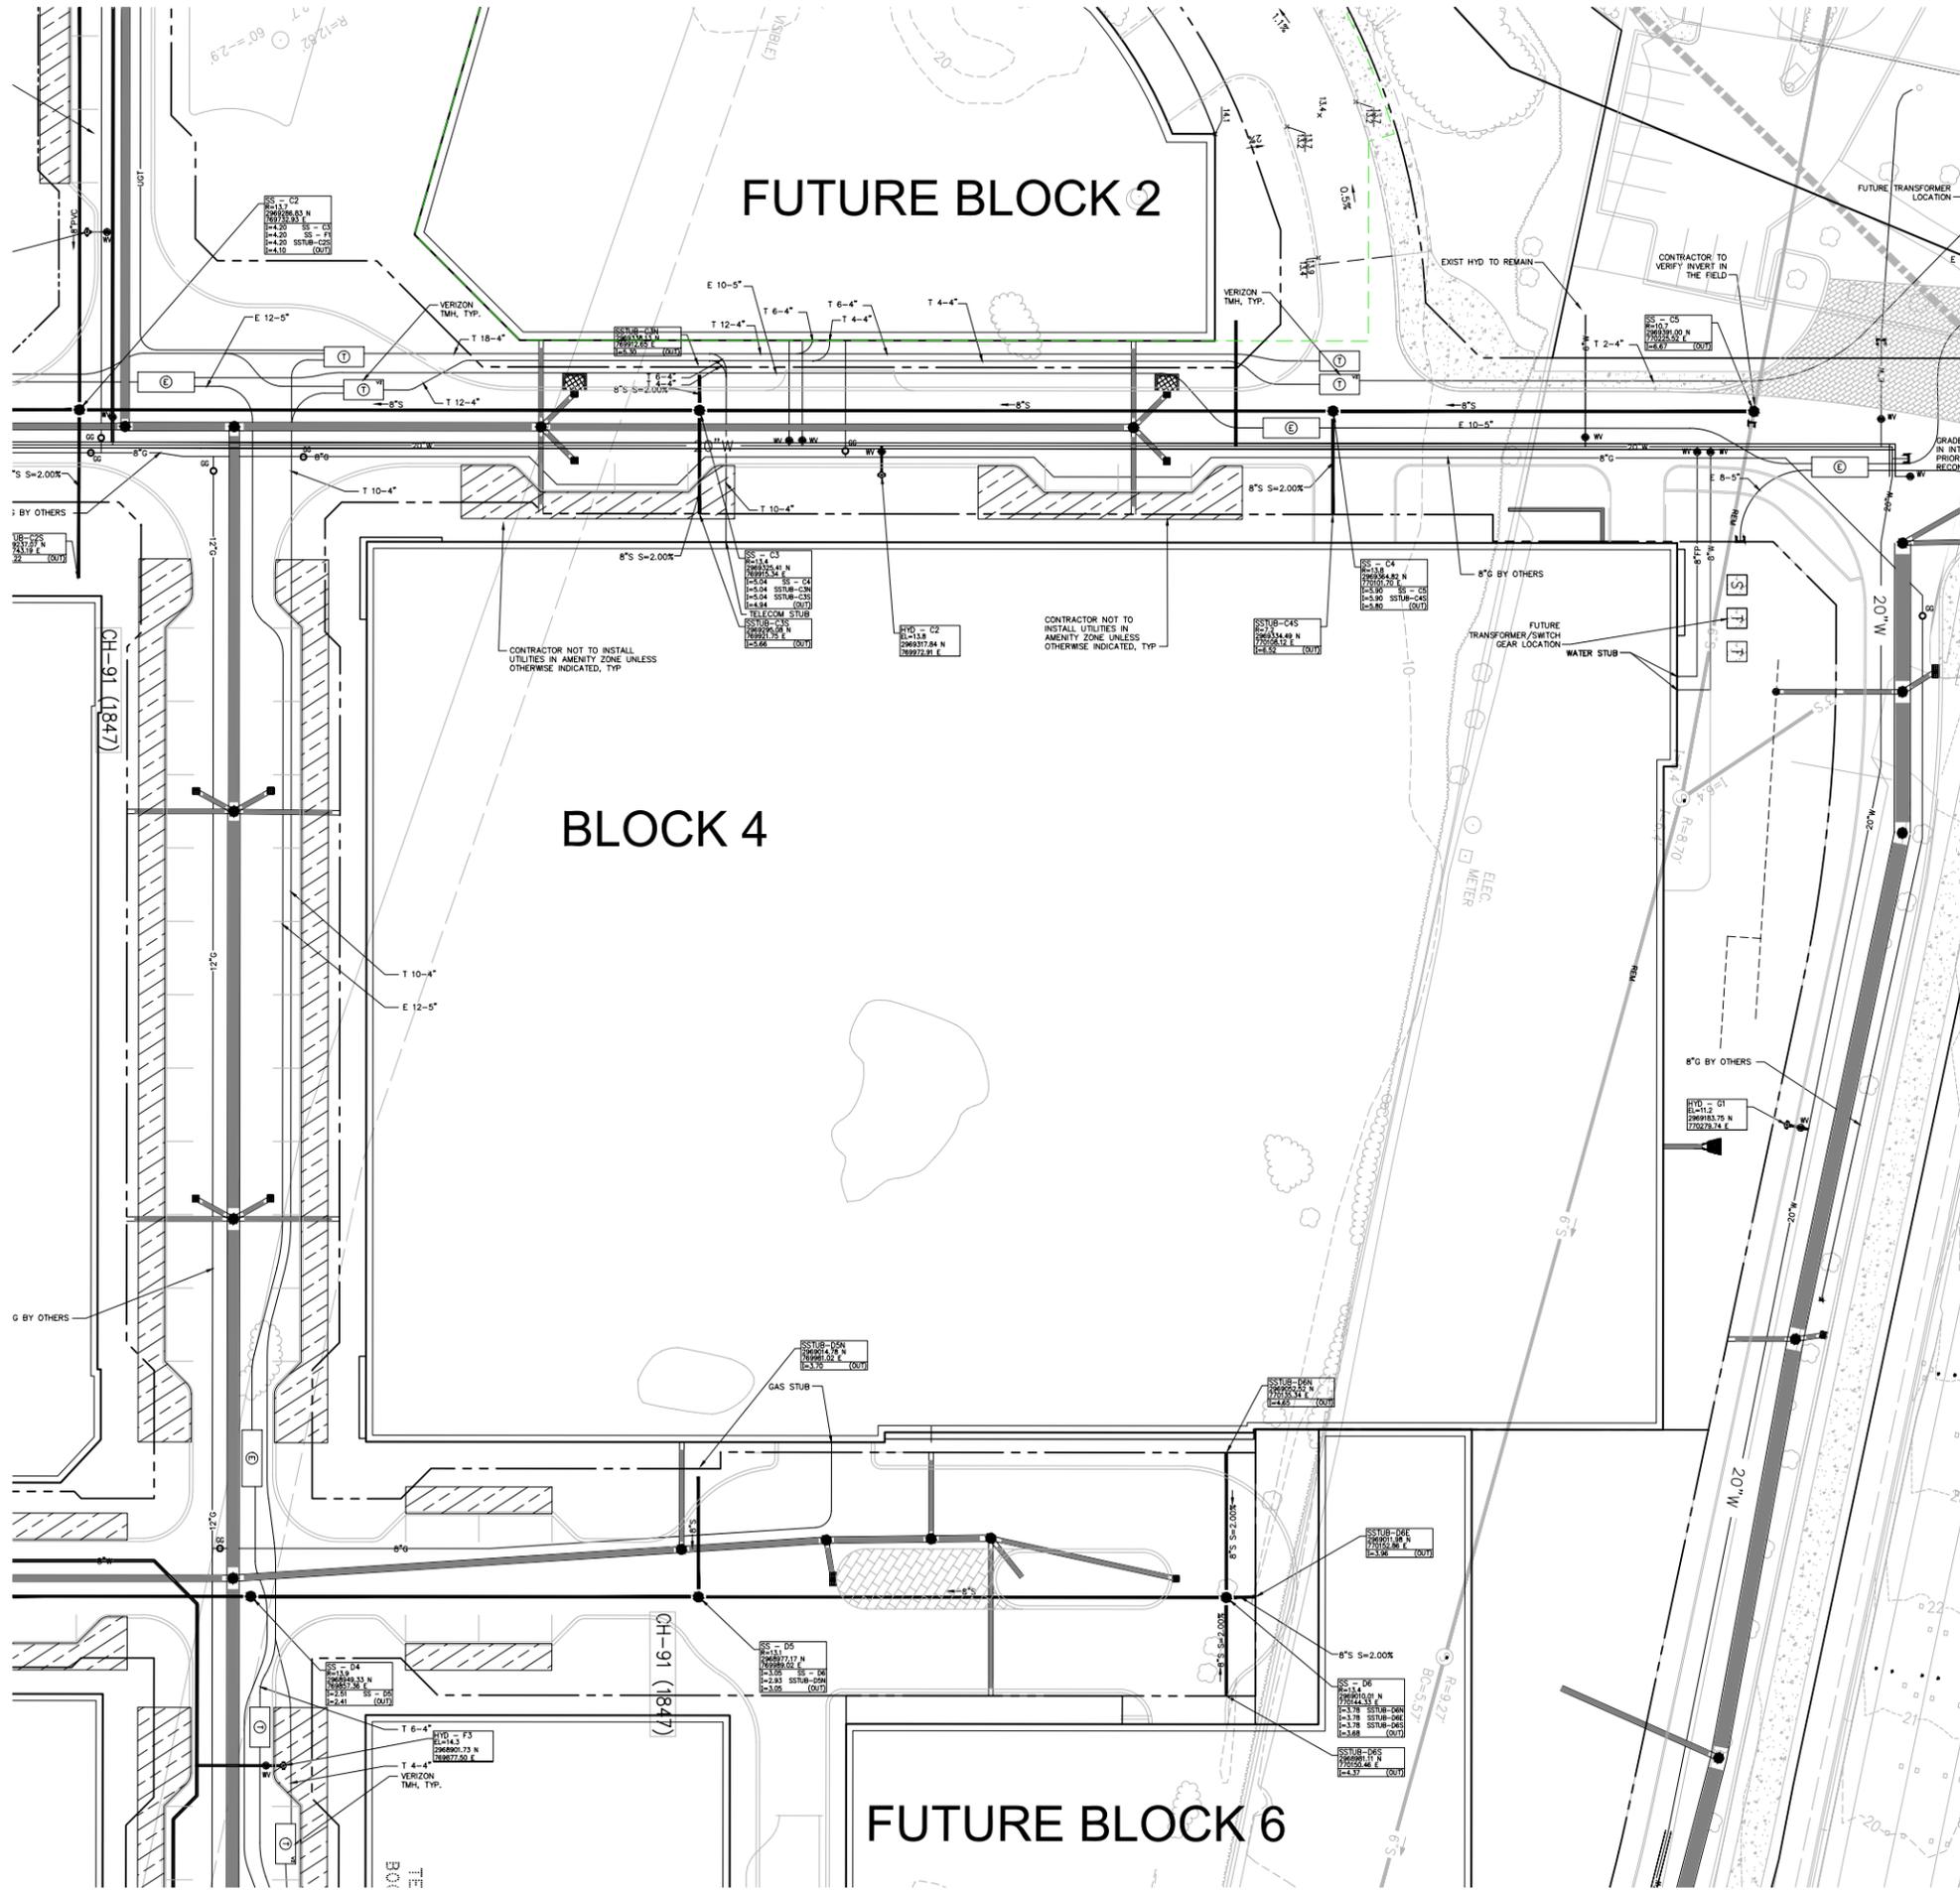

Vanasse Hangen Brustlin, Inc.
 Transportation
 Land Development
 Environmental Services
 101 Walnut Street, P.O. Box 9151
 Watertown, Massachusetts 02471
 617.924.1770 • FAX 617.924.2286

No.	Revision	Date	Appr.

Designed by _____
 Drawn by _____
 CAD checked by _____
 Scale 1"=20'
 Date September 15, 2011

Project Title
Assembly Square Block 4
 Assembly Square Drive
 Somerville, Massachusetts

Final Level PUD Approval -
 Final Submission
 Not Approved for Construction

Drawing Title
Utility Plan

Drawing Number
C-8
 Sheet of 9 10
 Project Number
 0818.05

