


1 FRONT ENTRANCE- BASEMENT LEVEL
 1/4" = 1'0"

STEIN LION
 ARCHITECTURE
 781.962.4192
 shiralion@gmail.com

PRELIMINARY NOT FOR CONSTRUCTION
 234 BROADWAY
 BOSTON, MA
 09-14-14

ENTRANCE
 PLANS
 W/ LIFT

N
A-1

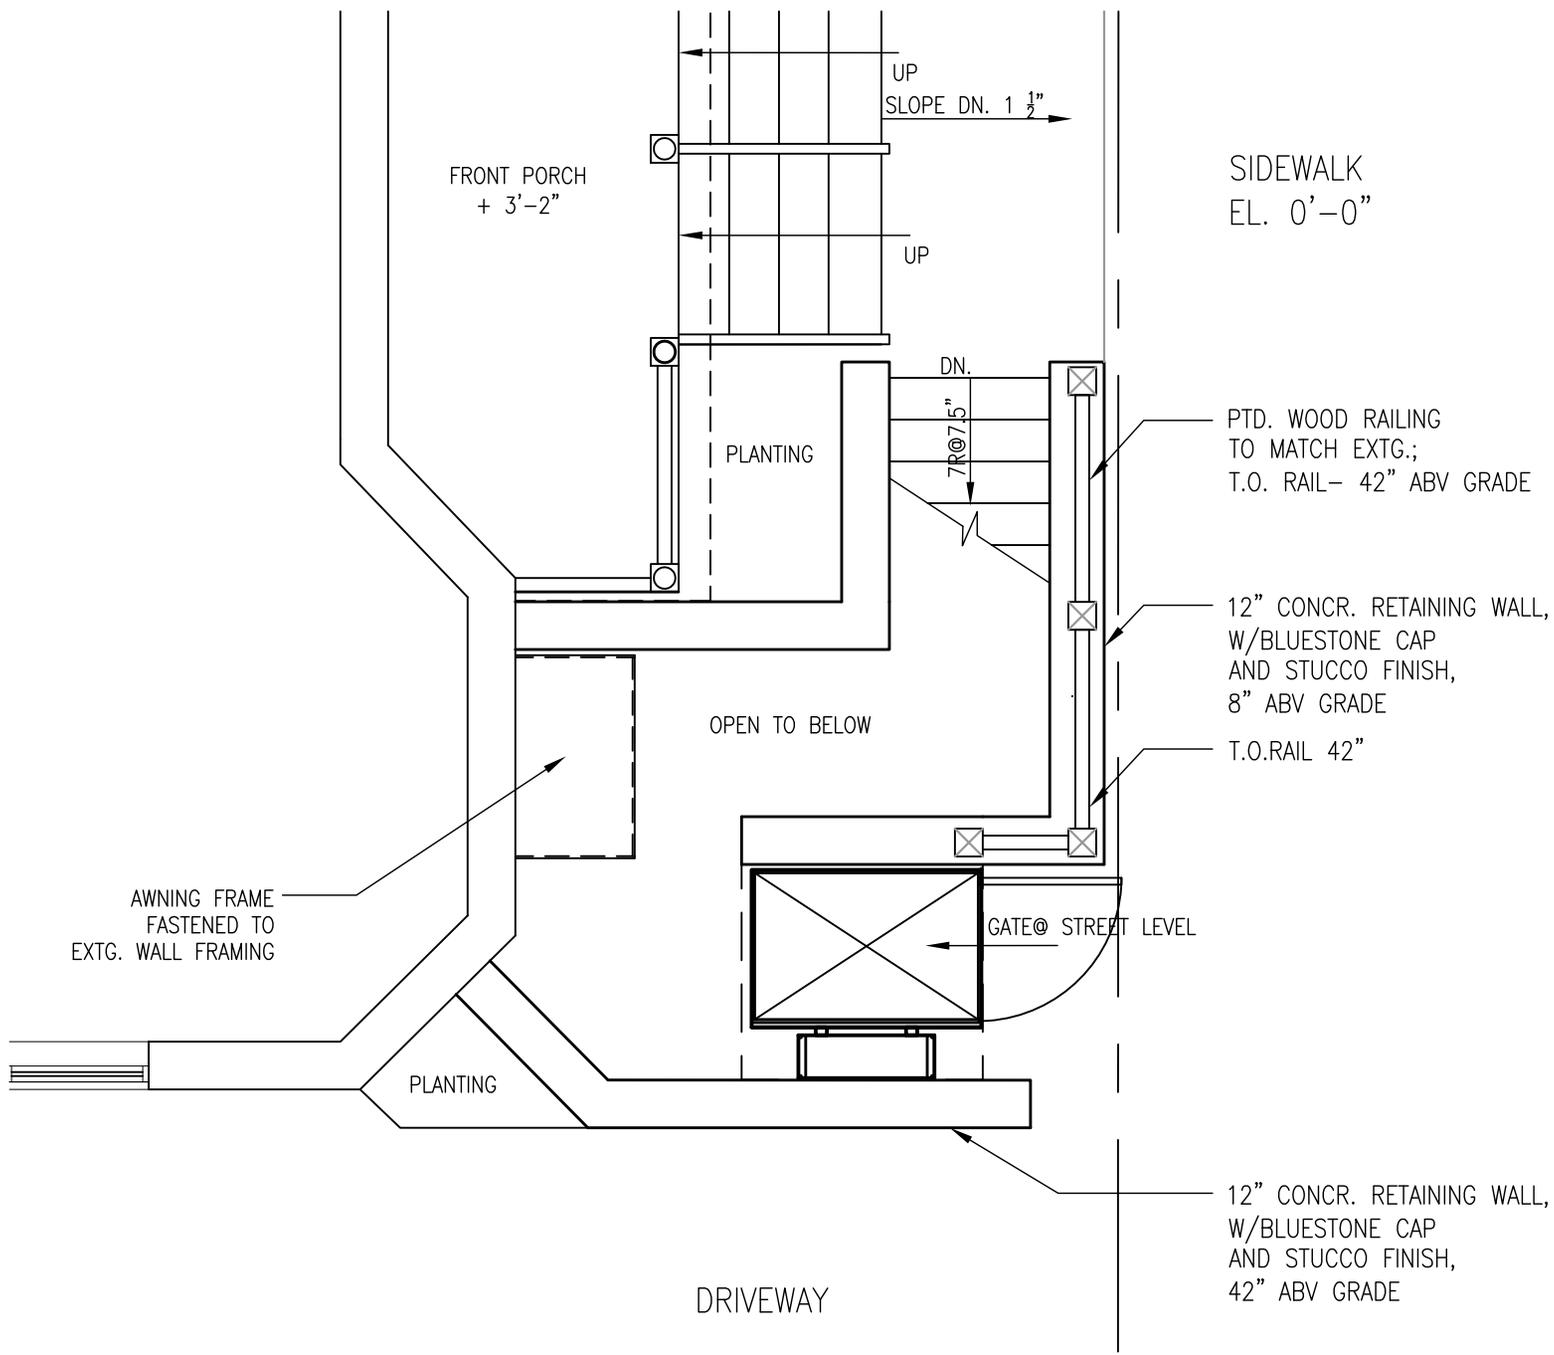

1 FRONT ENTRANCE- STREET LEVEL
1/4" = 1'0"


STEIN LION
ARCHITECTURE
781.962.4192
shiralion@gmail.com

PRELIMINARY NOT FOR CONSTRUCTION
234 BROADWAY
BURLINGAME, MA

09-14-14

ENTRANCE
PLANS
W/ LIFT

N
A-2

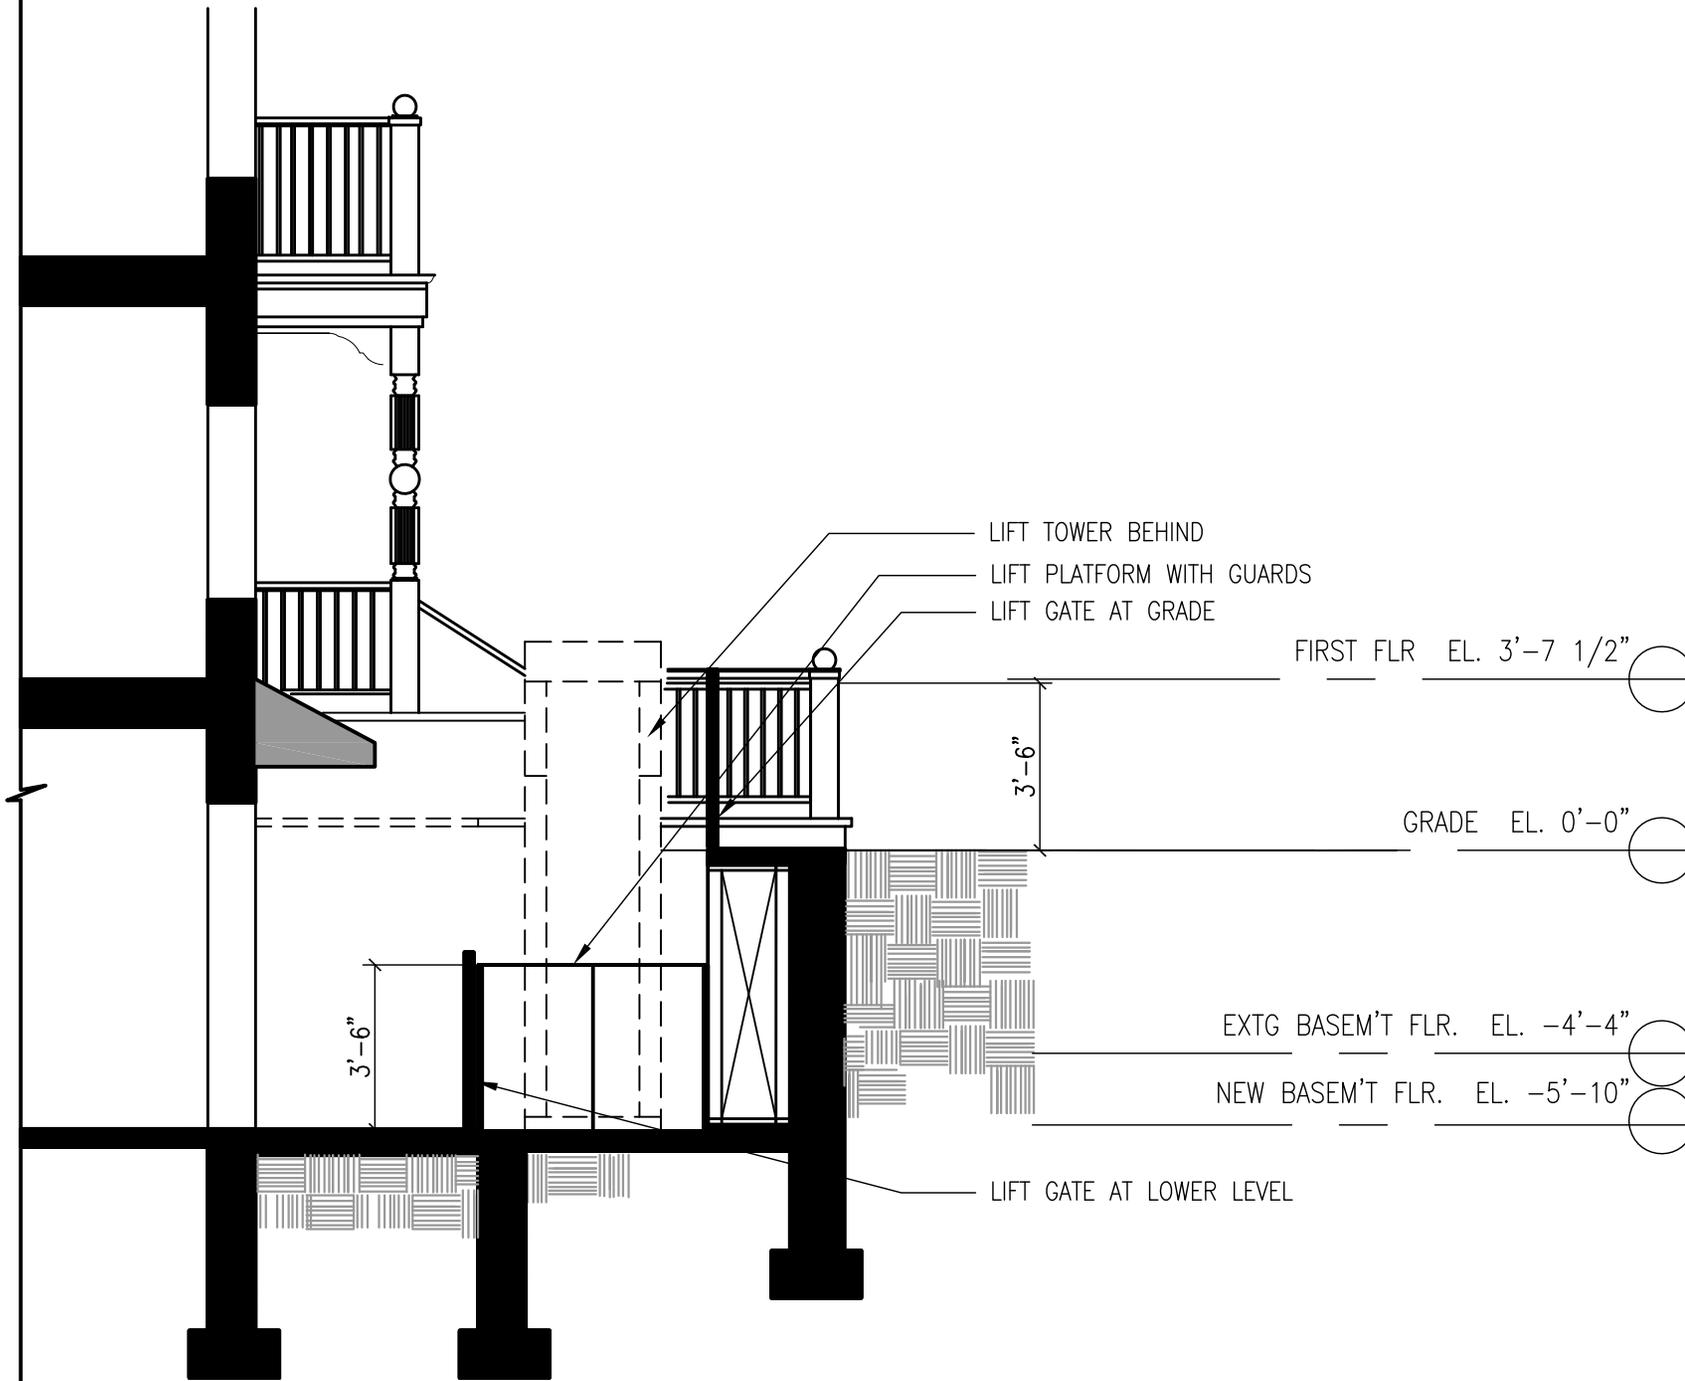

1 SECTION THROUGH LIFT
 1/4" = 1'0"

STEIN LION
 ARCHITECTURE
 781.962.4192
 shiralion@gmail.com

PRELIMINARY CONSTRUCTION
 234 BROADWAY
 BOSTON, MA
 09-14-14

SECTION
 AT LIFT



A-3