

ALBION (PUBLIC - 40.0' WIDE) STREET

NOTES
PARCEL ID: 42-B-27

REFERENCES
DEED: BOOK 63217; PAGE 195
PLAN: PLAN BOOK 228; PLAN 44
PLAN BOOK 255; PLAN 18
PLAN BOOK 189; PLAN 12
PLAN BOOK 45; PLAN 44

FIELD BOOK	PAGE	INSP. BY	DRAFT. BY	CHECKED BY
M20	50	M/P	DRM	GCC

I CERTIFY THAT THIS PLAN WAS MADE FROM AN INSTRUMENT SURVEY ON THE GROUND BETWEEN THE DATES OF FEBRUARY 7 AND FEBRUARY 8, 2014 AND ALL STRUCTURES ARE LOCATED AS SHOWN HEREON.


ACCORDING TO THE FEDERAL EMERGENCY MANAGEMENT AGENCY (F.E.M.A.) THE MAJOR IMPROVEMENTS ON THE PROPERTY SHOWN FALL IN AN AREA DESIGNATED AS ZONE "X".
MAP #: 25017C0438E
EFFECTIVE DATE: JUNE 4, 2010



CERTIFIED PLOT PLAN
LOCATED AT
11 ALBION STREET
SOMERVILLE, MA

SCALE: 1 INCH = 20 FEET DATE: FEBRUARY 13, 2014

PREPARED FOR: BRIAN O. LAVELLE & RISA M. LAVELLE
PO BOX 180
LEXINGTON, MA 02420



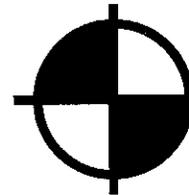


BOSTON
SURVEY, INC.

UNIT C-4 SHIPWAYS PLACE
CHARLESTOWN, MA. 02129
(617)242-1313
WWW.BOSTONSURVEYINC.COM

JOB # 14-00173

FILE # 14-00173-2/02/13/14

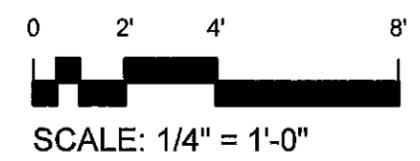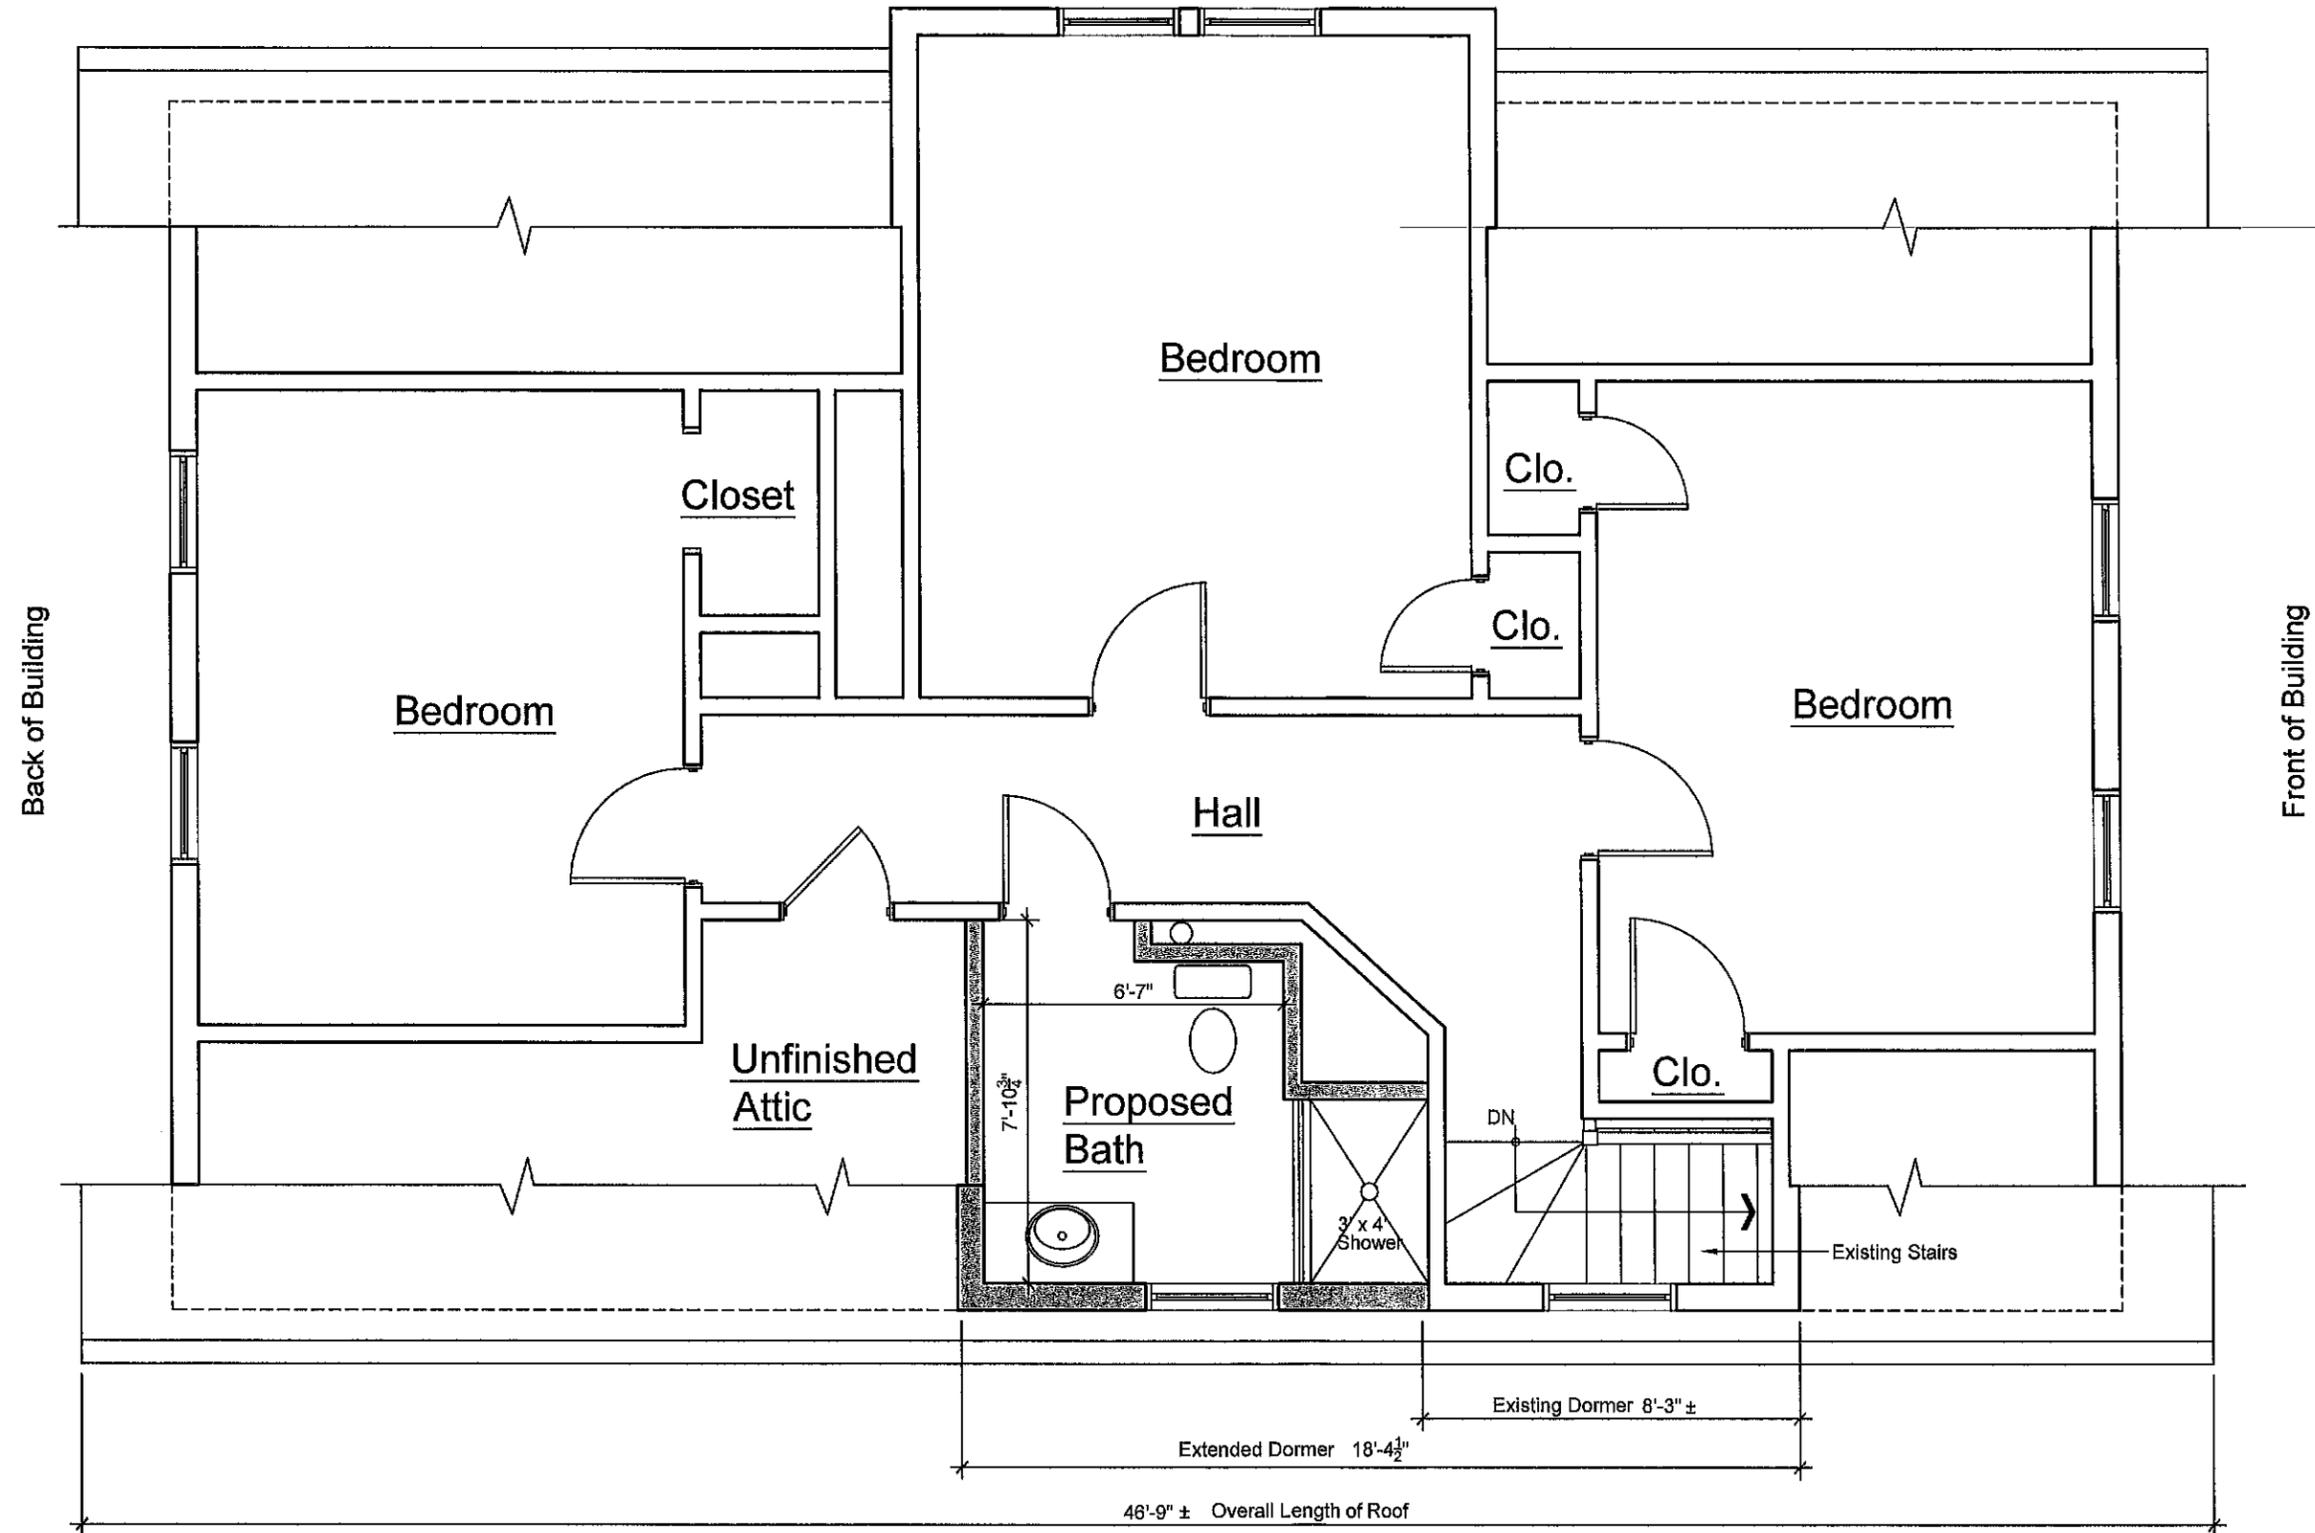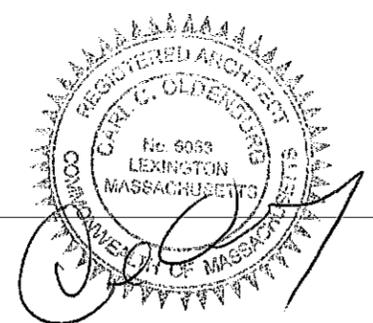

Third Floor Plan - with Proposed Bath in Extended Dormer
11 Albion Street, Somerville, MA

August 28, 2014
Carl C. Oldenburg AIA, Architect



Left Elevation with Proposed Extended Dormer
11 Albion Street, Somerville, MA

August 28, 2014
Carl C. Oldenburg AIA, Architect