


01
SK2
SIDE ELEVATION: PARTIAL

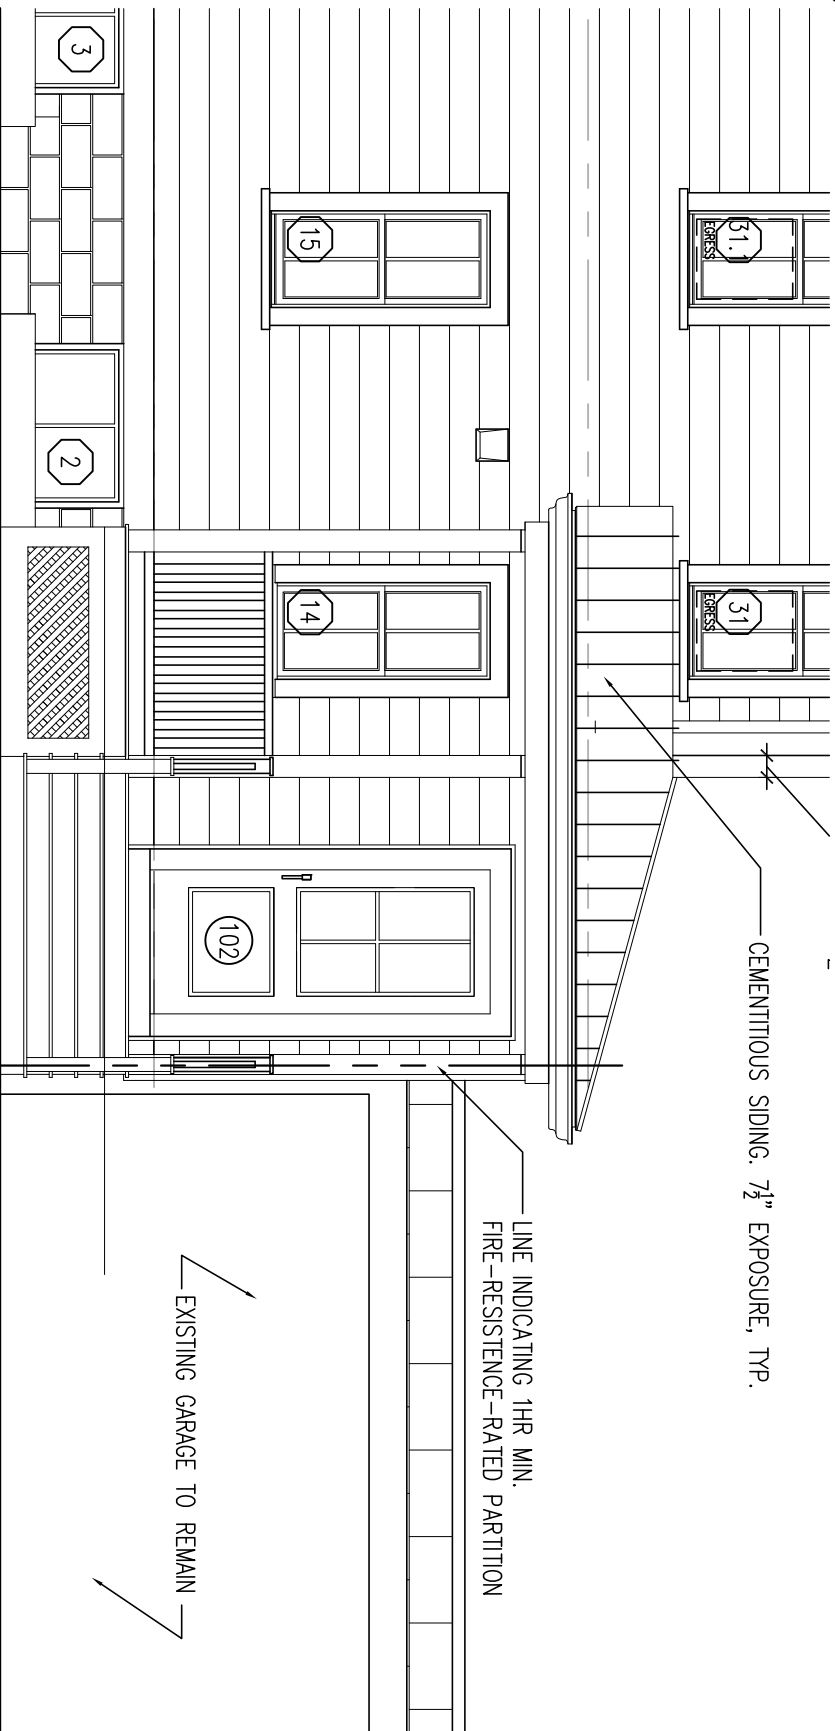

02
SK2
STREET ELEVATION: PARTIAL

Project: 56 UPLAND
 Drawing: ELEVATIONS AT UNIT 2 ENTRY
 Date: APRIL 26, 2019
 Scale: 1/4"=1'-0"

AndersonPorterDesign

875 Main Street, Cambridge, MA 02139 Tel: 617 423.0275

SK-2