


ROOF

SECOND FLOOR

FIRST FLOOR

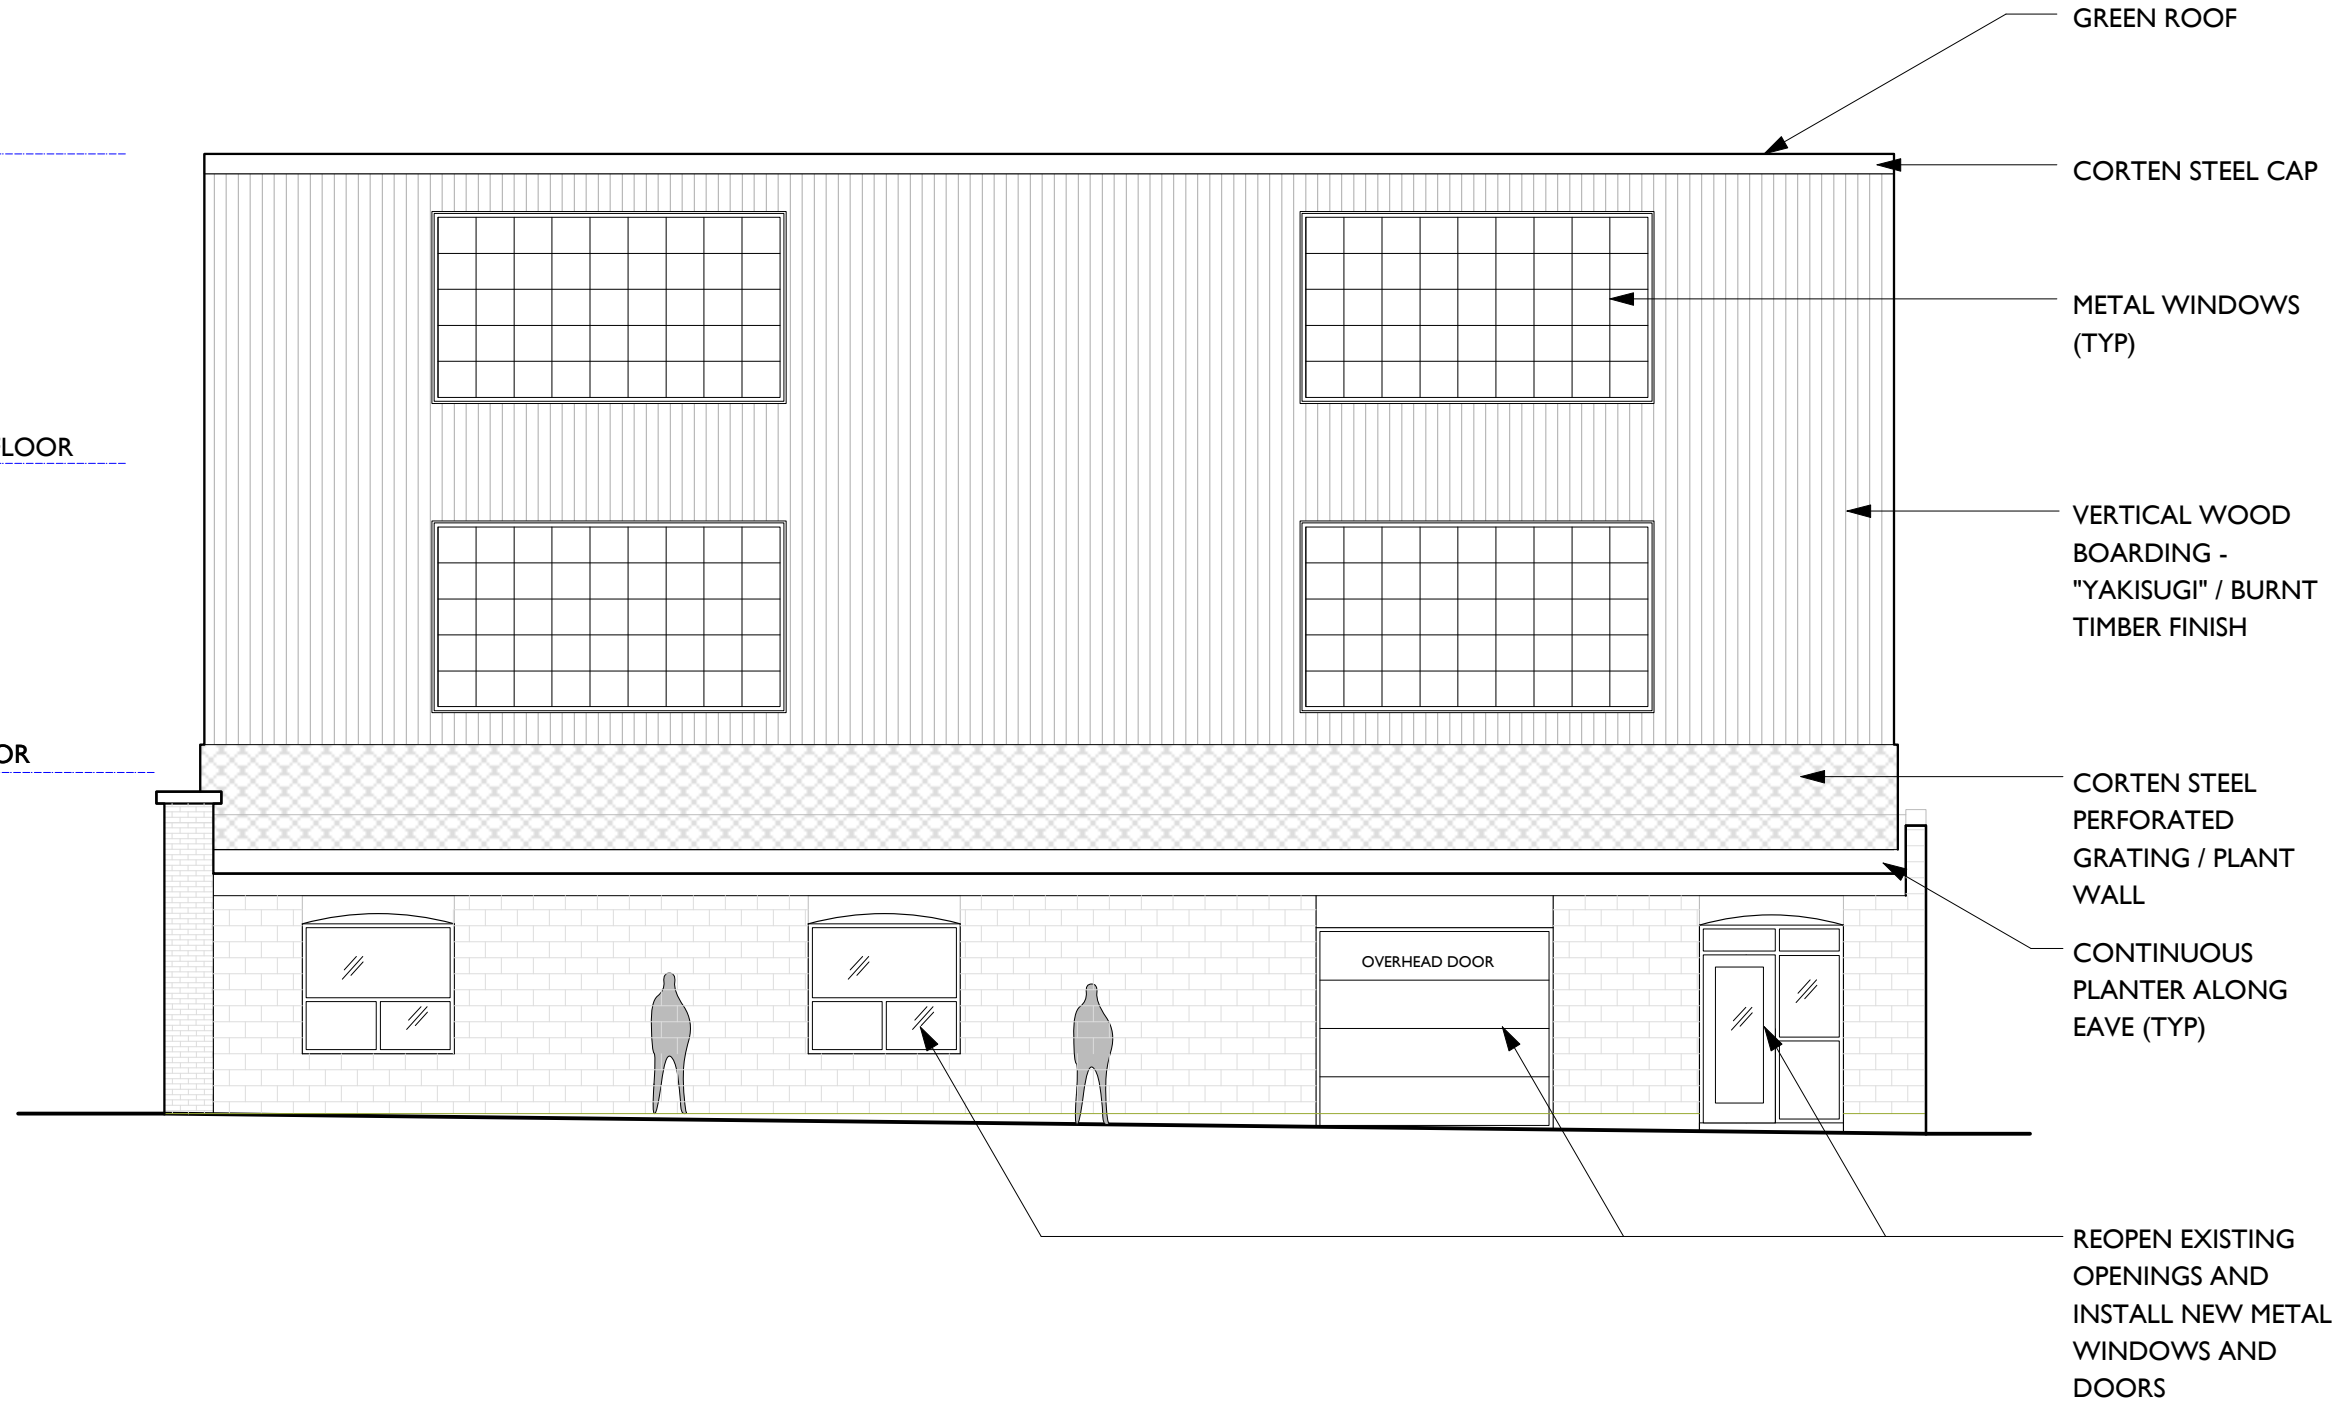

ERIC PARKES, ARCHITECT


54 VINAL AVENUE, SOMERVILLE, MA 02143
TEL. / FAX 617-776-3674 EPARKES@RCN.COM

RUSH STREET
ARTIST STUDIOS
23 RUSH STREET
SOMERVILLE, MA

DATE: 9/3/19
SCALE: 1/8" = 1'-0"
REV:

EAST
ELEVATION

DRAWING:
A2.1

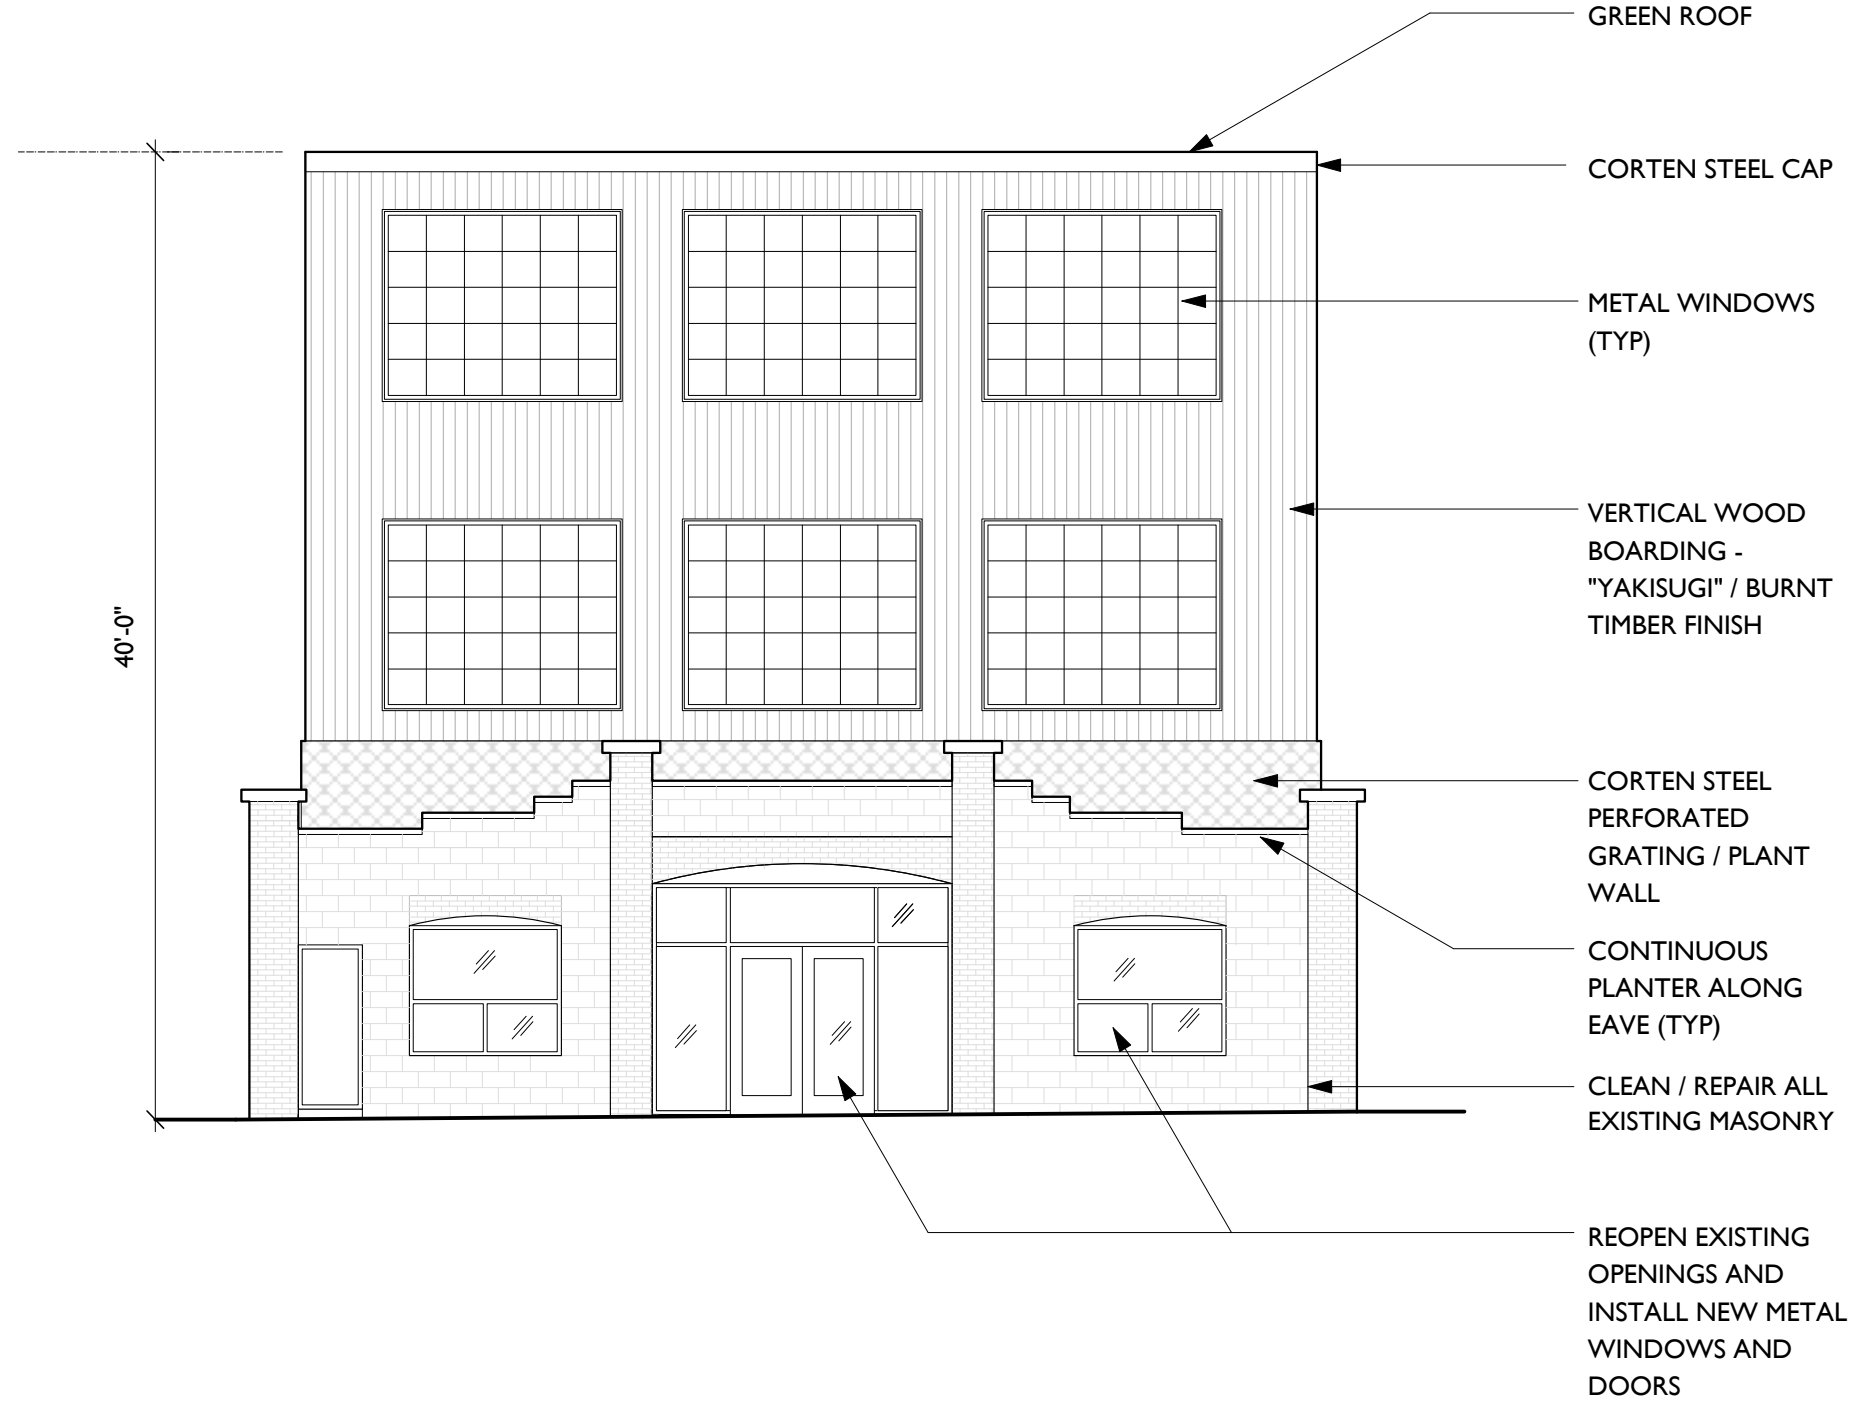


ERIC PARKES, ARCHITECT
 54 VINAL AVENUE, SOMERVILLE, MA 02143
 TEL. / FAX 617-776-3674 EPARKES@RCN.COM

RUSH STREET
 ARTIST STUDIOS
 23 RUSH STREET
 SOMERVILLE, MA

DATE: 9/3/19
 SCALE: 1/8" = 1'-0"
 REV:

SOUTH
 ELEVATION

DRAWING:
A2.2

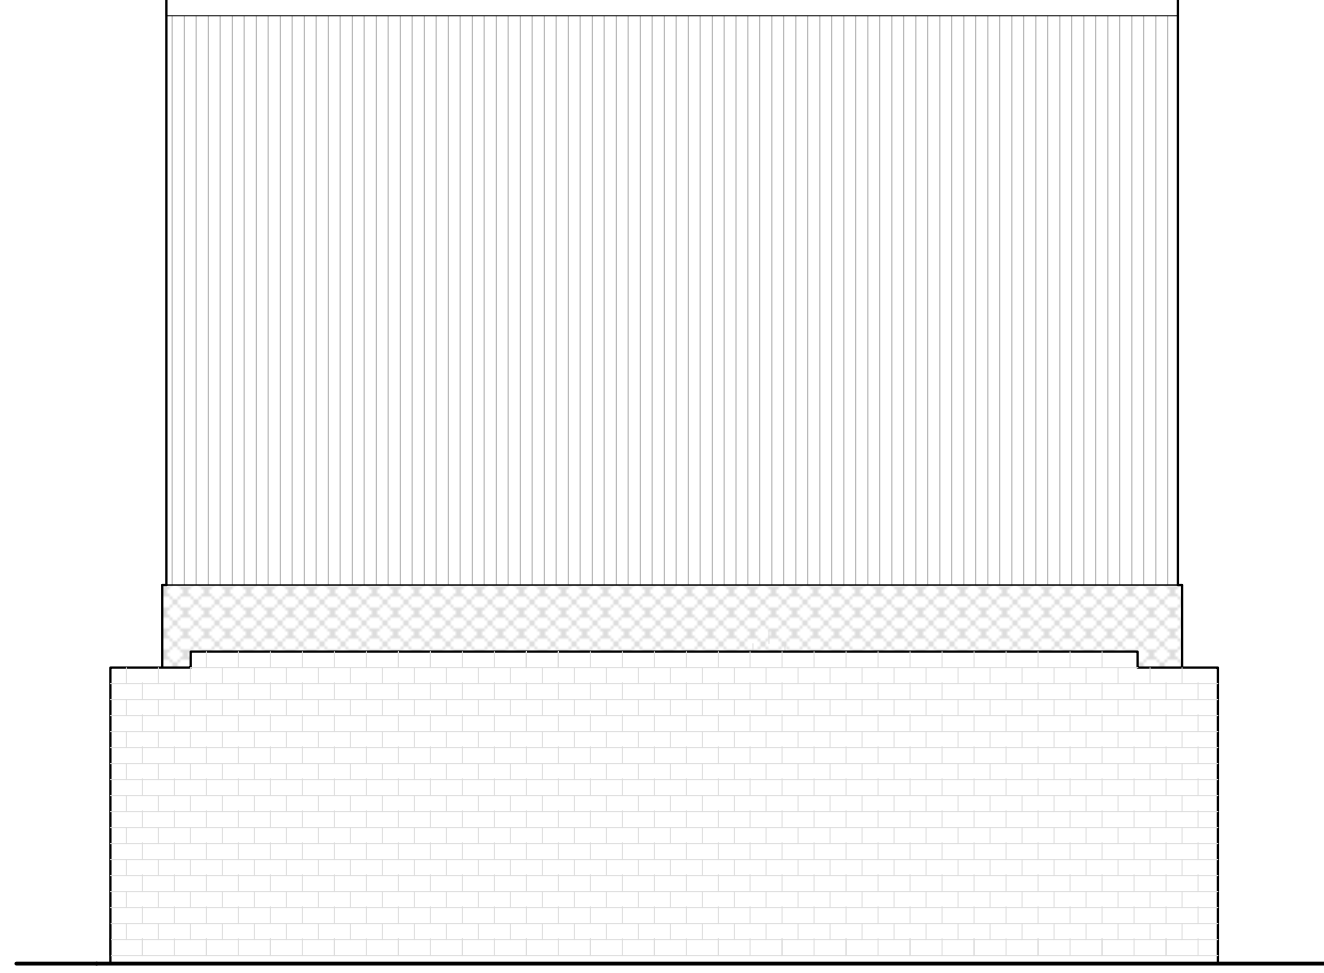

DRAWING:


A2.3

NORTH
ELEVATION

DATE:
9/3/19
SCALE:
1/8" = 1'-0"
REV:

RUSH STREET
ARTIST STUDIOS
23 RUSH STREET
SOMERVILLE, MA

ERIC PARKES, ARCHITECT
54 VINAL AVENUE, SOMERVILLE, MA 02143
TEL. / FAX 617-776-3674 EPARKES@RCN.COM

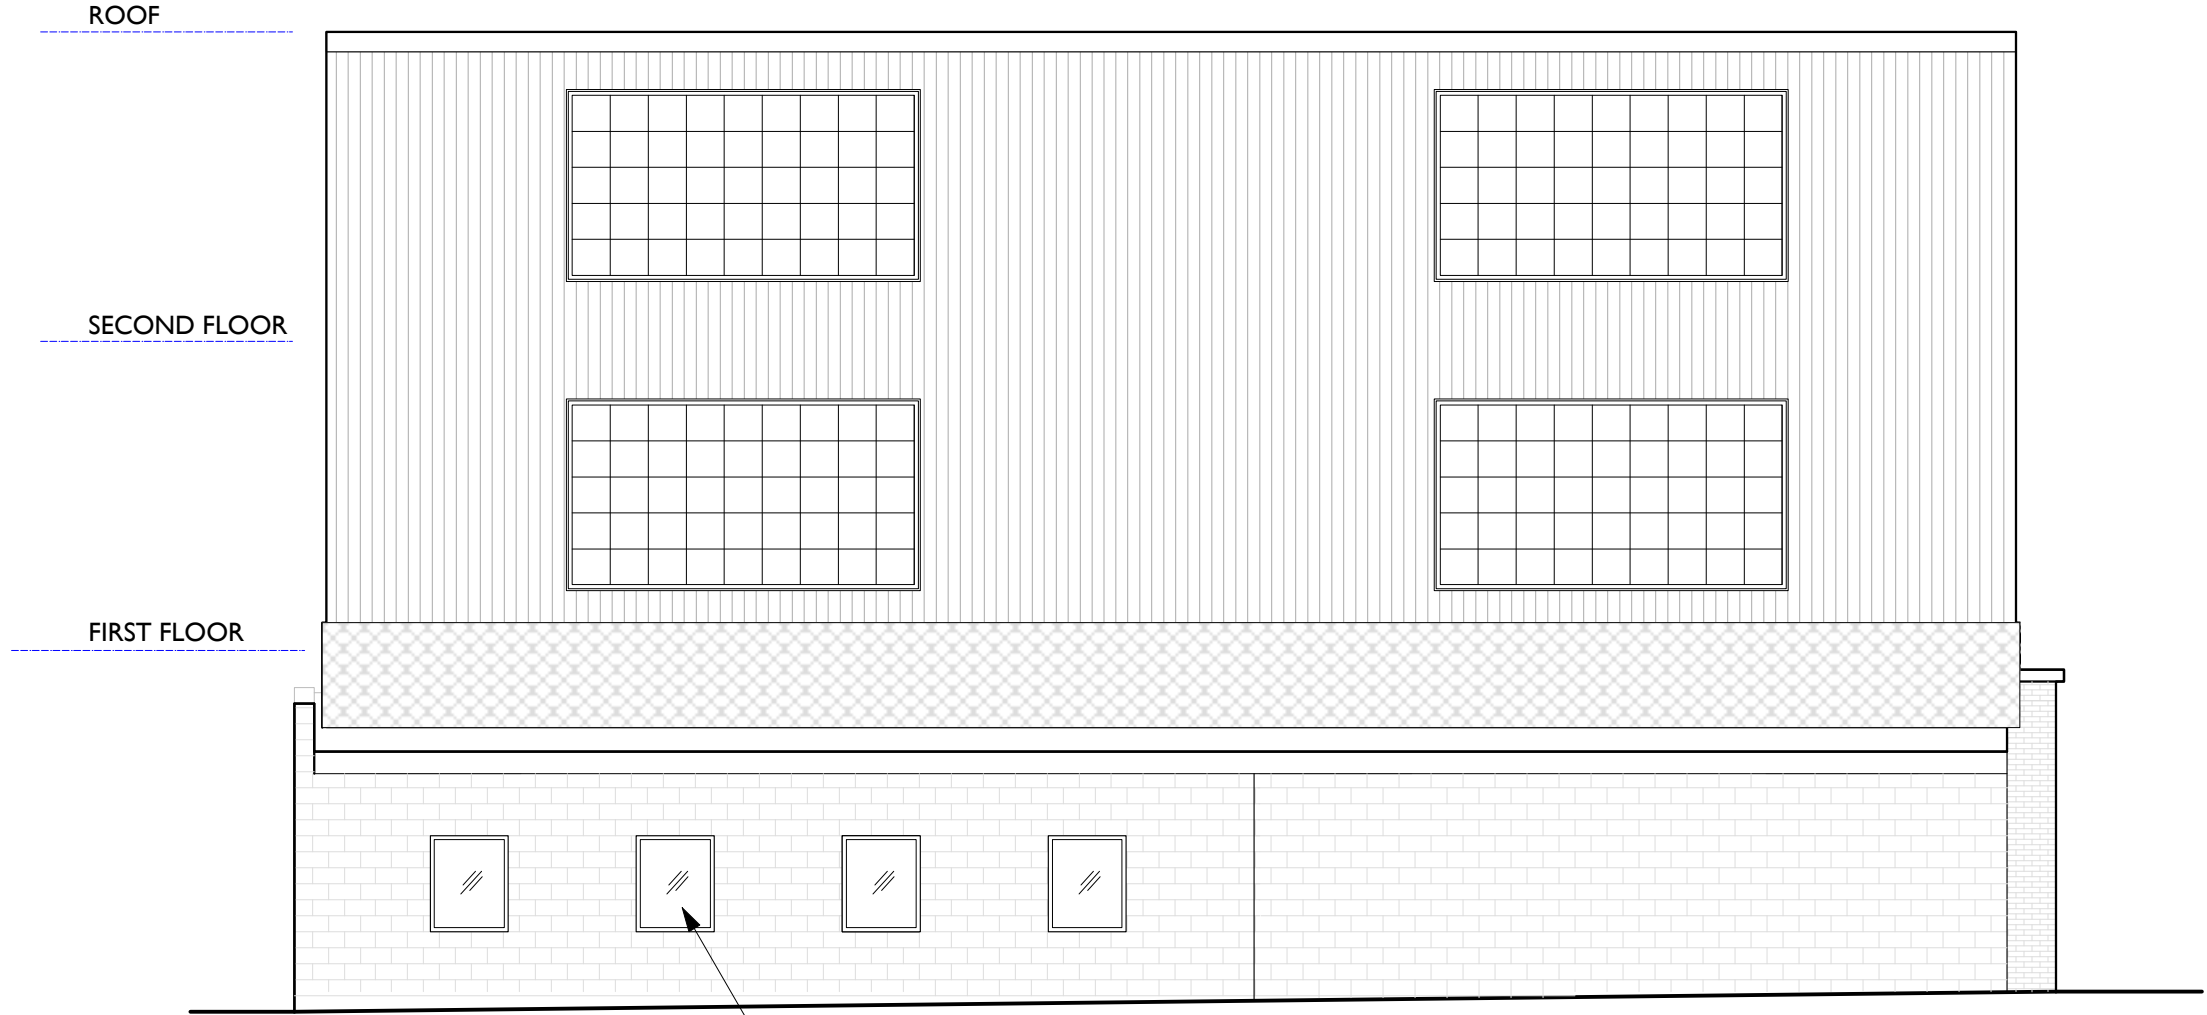

REOPEN EXISTING
OPENINGS AND
INSTALL NEW METAL
WINDOWS AND
DOORS

DRAWING:

A2.4

WEST
ELEVATION

DATE: 9/3/19
SCALE: 1/8" = 1'-0"
REV:

RUSH STREET
ARTIST STUDIOS
23 RUSH STREET
SOMERVILLE, MA

ERIC PARKES, ARCHITECT
54 VINAL AVENUE, SOMERVILLE, MA 02143
TEL. / FAX 617-776-3674 EPARKES@RCN.COM