



| | | | | | | | |
|---|--|--------------|--|------------------------------------|--|--------------------|--|
| Date: MAY 13, 2019 | | Project#: TP | | Scale: 1/4" = 1 FOOT | | Drawing no. EX-101 | |
| Drawing Title: EXISTING PLAN: 1ST FLOOR | | | | Project Name: TACO PARTY | | | |

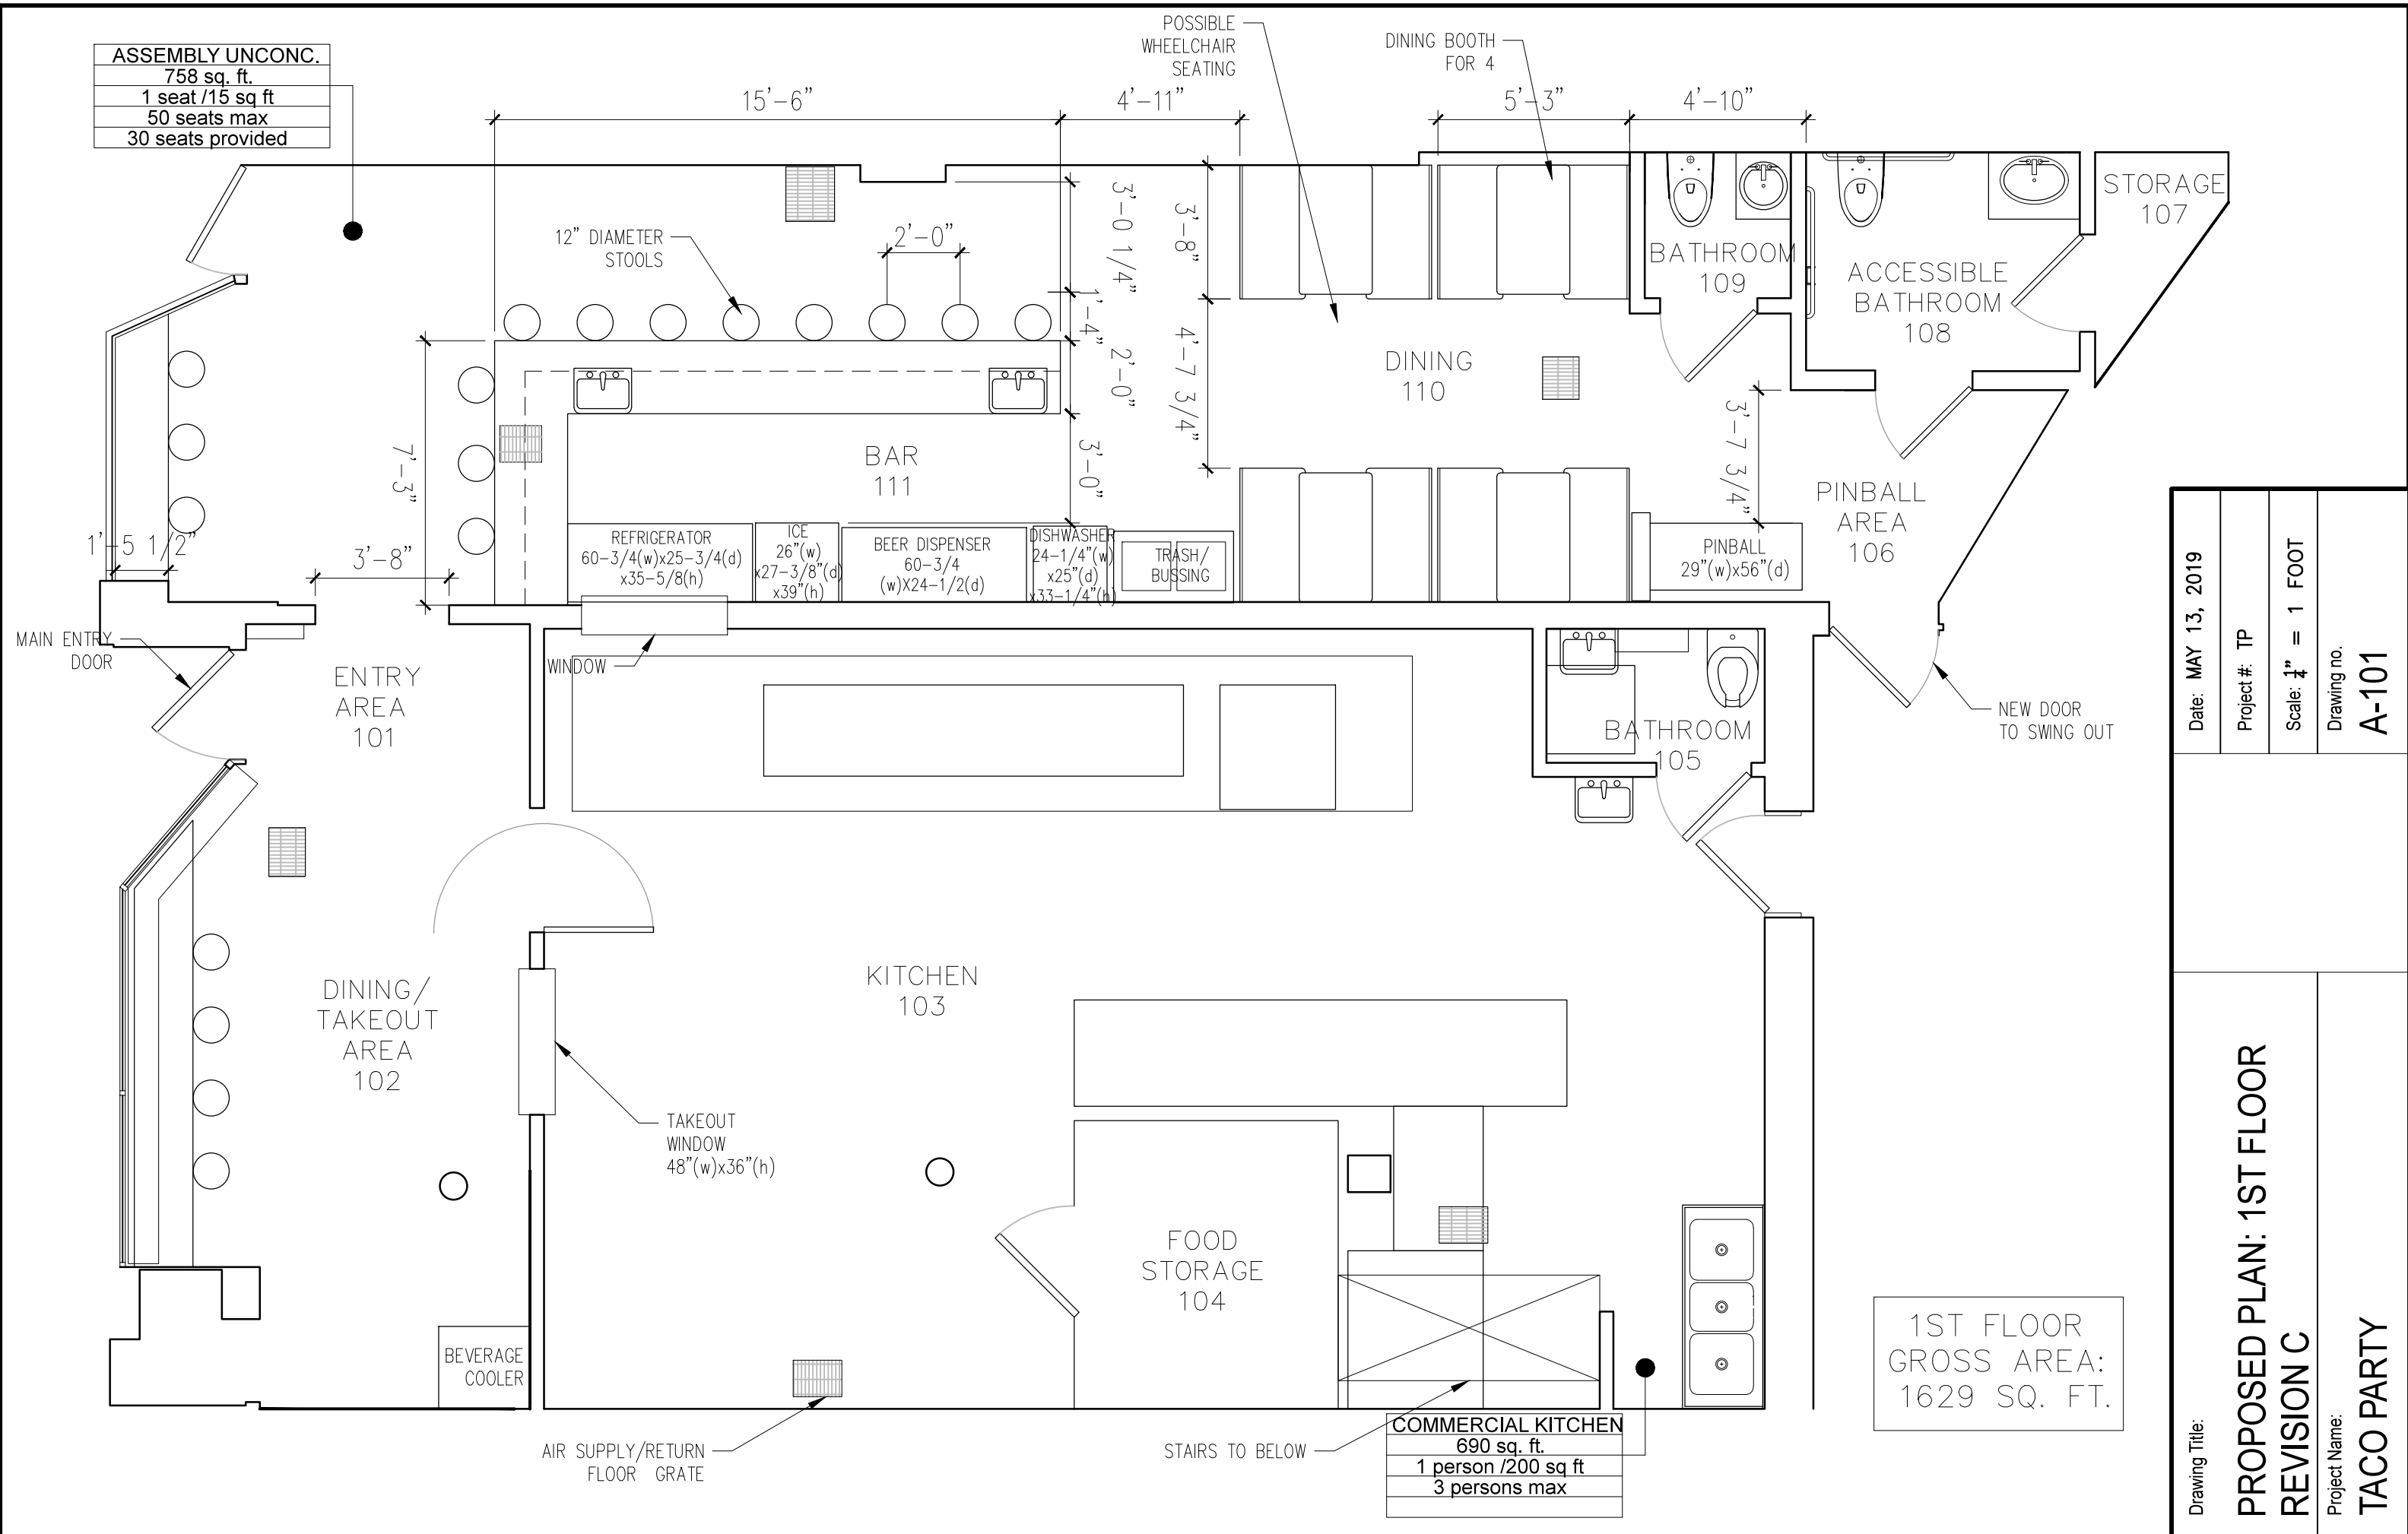

| | | | |
|--|----------------------|--|--|
| Drawing Title: | Date: MAY 13, 2019 | | |
| | Project#: TP | | |
| PROPOSED PLAN: 1ST FLOOR REVISION C | Scale: 1/4" = 1 FOOT | | |
| | Drawing no. A-101 | | |
| Project Name: TACO PARTY | | | |

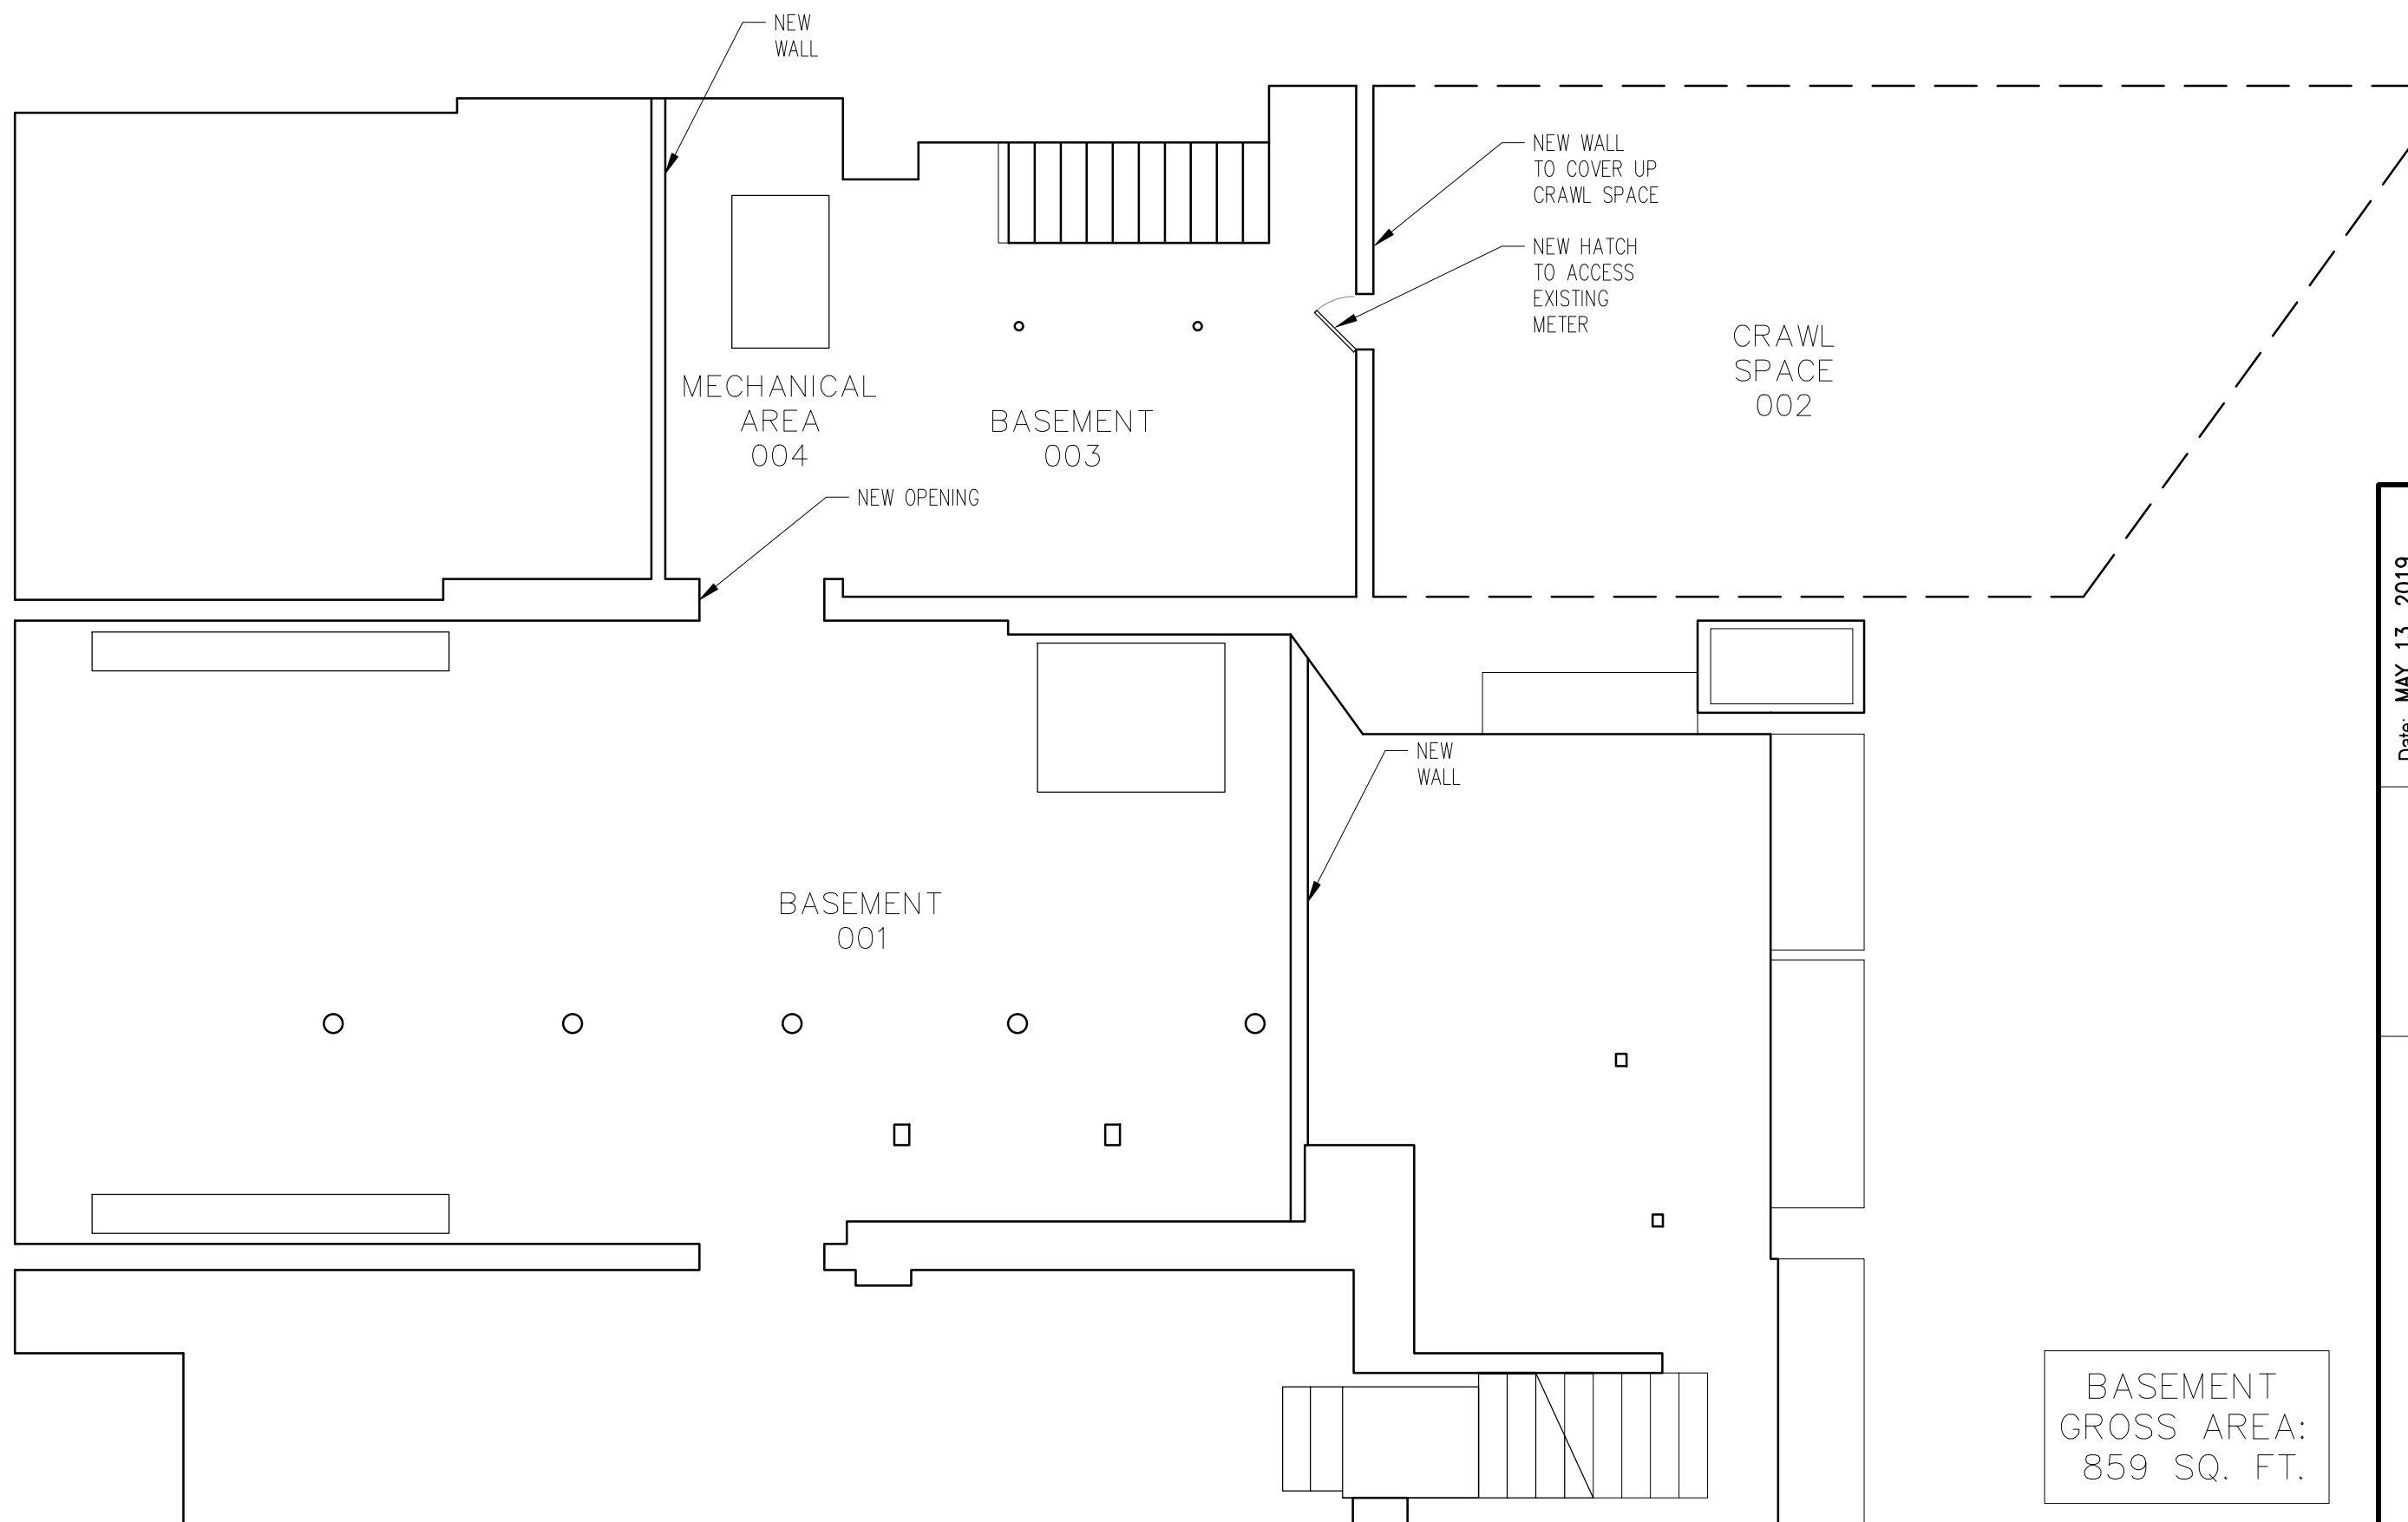

BASEMENT
GROSS AREA:
859 SQ. FT.

| | | | |
|----------------|-------------------------|--|-------------|
| Drawing Title: | Date: MAY 13, 2019 | | |
| | Project#: TP | | |
| Project Name: | Scale: 1/4" = 1 FOOT | | Drawing no. |
| | PROPOSED PLAN: BASEMENT | | A-100 |
| TACO PARTY | | | |