


PROPOSED FRONT FACADE (PARALLEL)

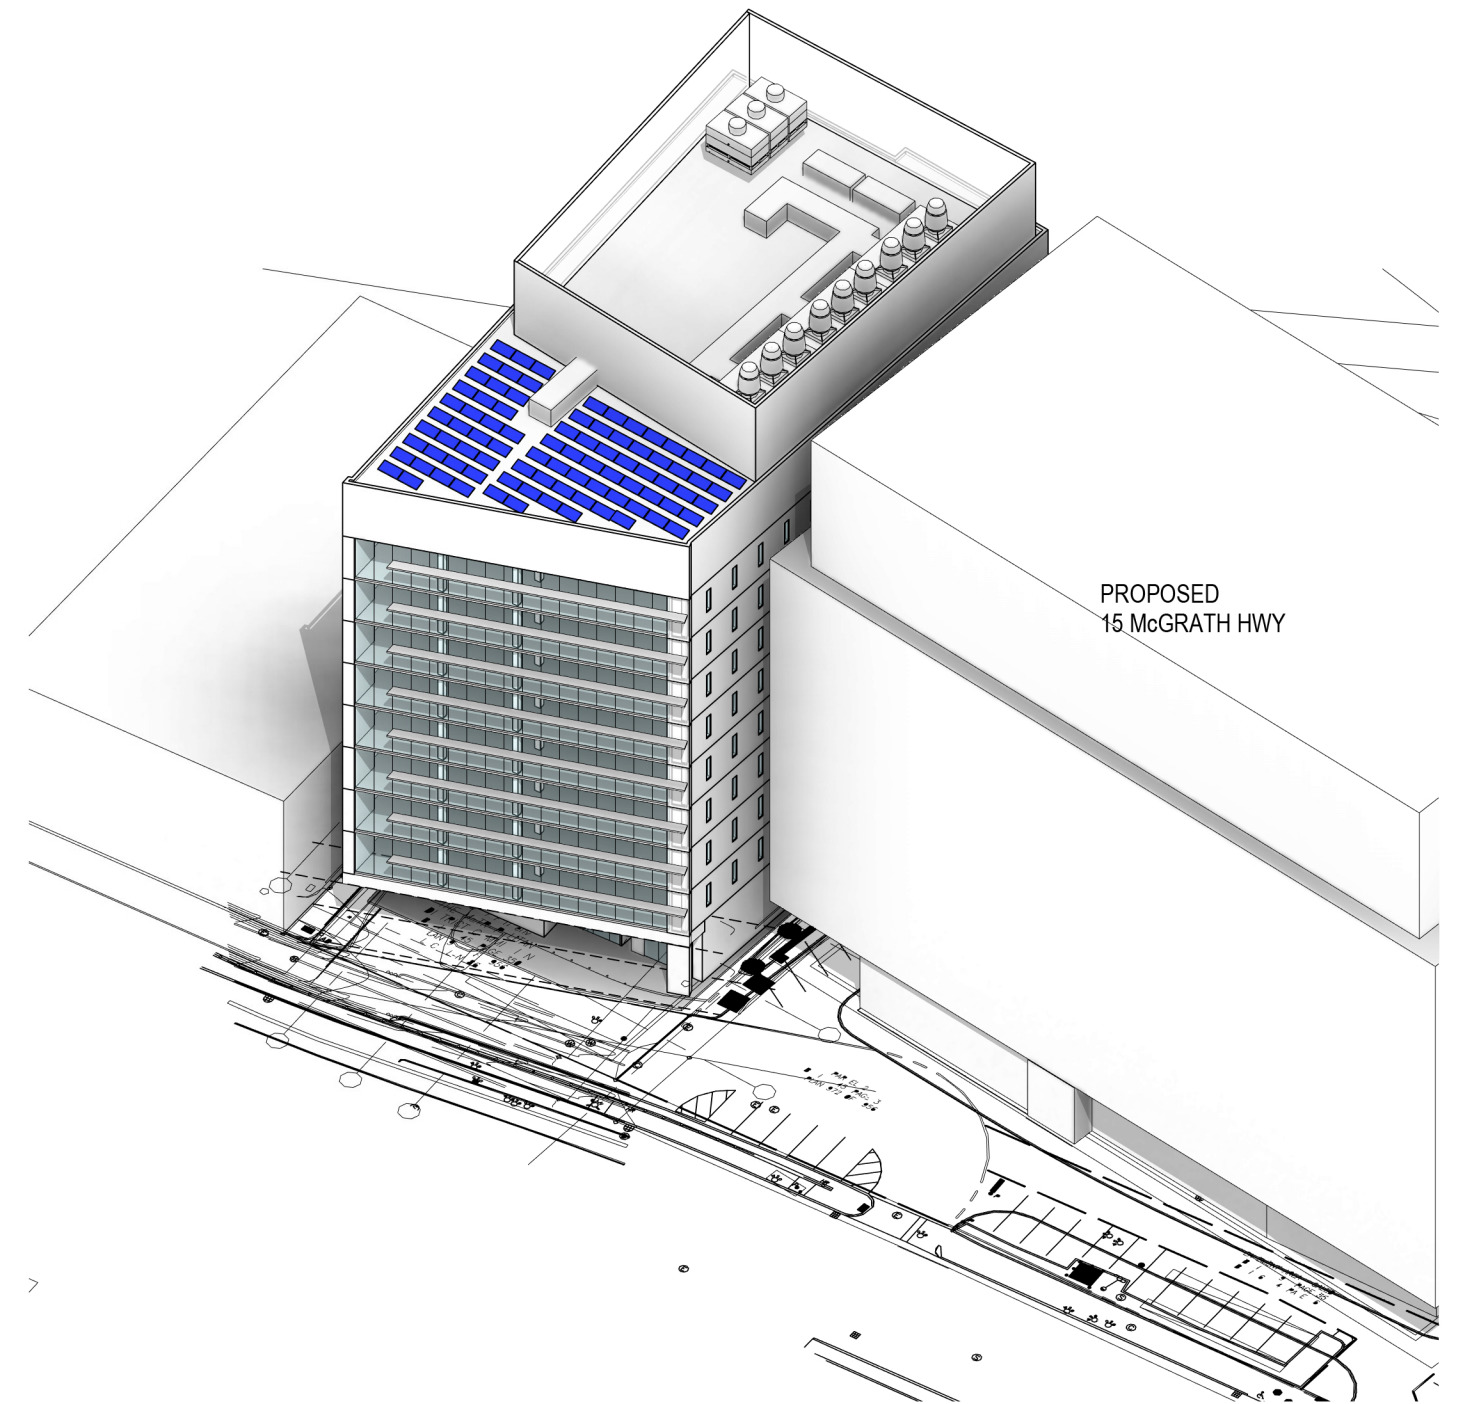

ZONING COMPLIANT FRONT FACADE (DIAGONAL)