







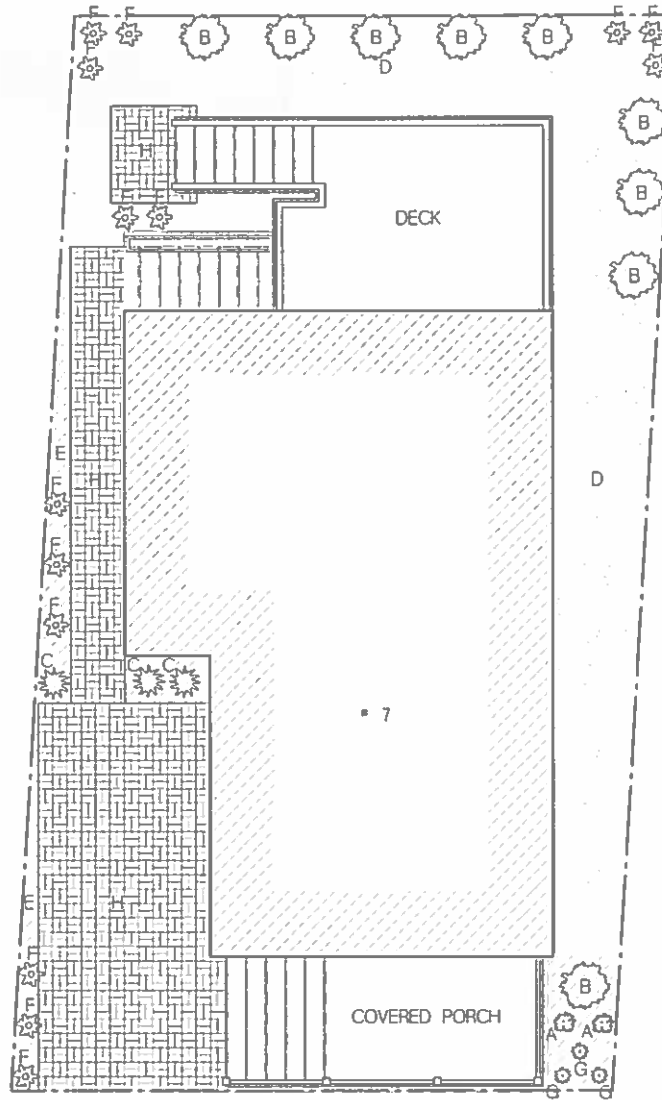


PLANTING SCHEDULE		
TYPE	QTY	SPECIES
A	5	 AMERICAN YEWE (<i>Taxus Canadensis</i>)
B	9	 EMERALD GREEN ARBORVITAE (<i>Thuja occidentalis 'Smaragd'</i>)
C	3	 DWARF HINOKI CYPRESS (<i>Chamaecyparis obtusa 'Nana Gracilis'</i>)
D	1	 LOAM AND SEED
E	10	 ORGANIC HARDWOOD BARK MULCH
F	14	 HISBISCUS (<i>Hibiscus spp.</i>)
G	3	 BLUE SEDUM (<i>Sedum kamischaticum</i>)
H		 STONE PAVERS



Client Name: **New Residence**
for
7 Montgomery Avenue, Somerville, MA

Sheet Title:
LANDSCAPE PLAN

Sheet:
L1
Of 12

© The owner of the project is responsible for obtaining all necessary permits and approvals. The designer is not responsible for any delays or costs incurred by the owner due to any changes or omissions made by the owner.

SCALE: 1/4" = 1'-0"