


Outdoor Walk-In
(w) 8' x (l) 6' x (h) 8'

Existing Fire Lane

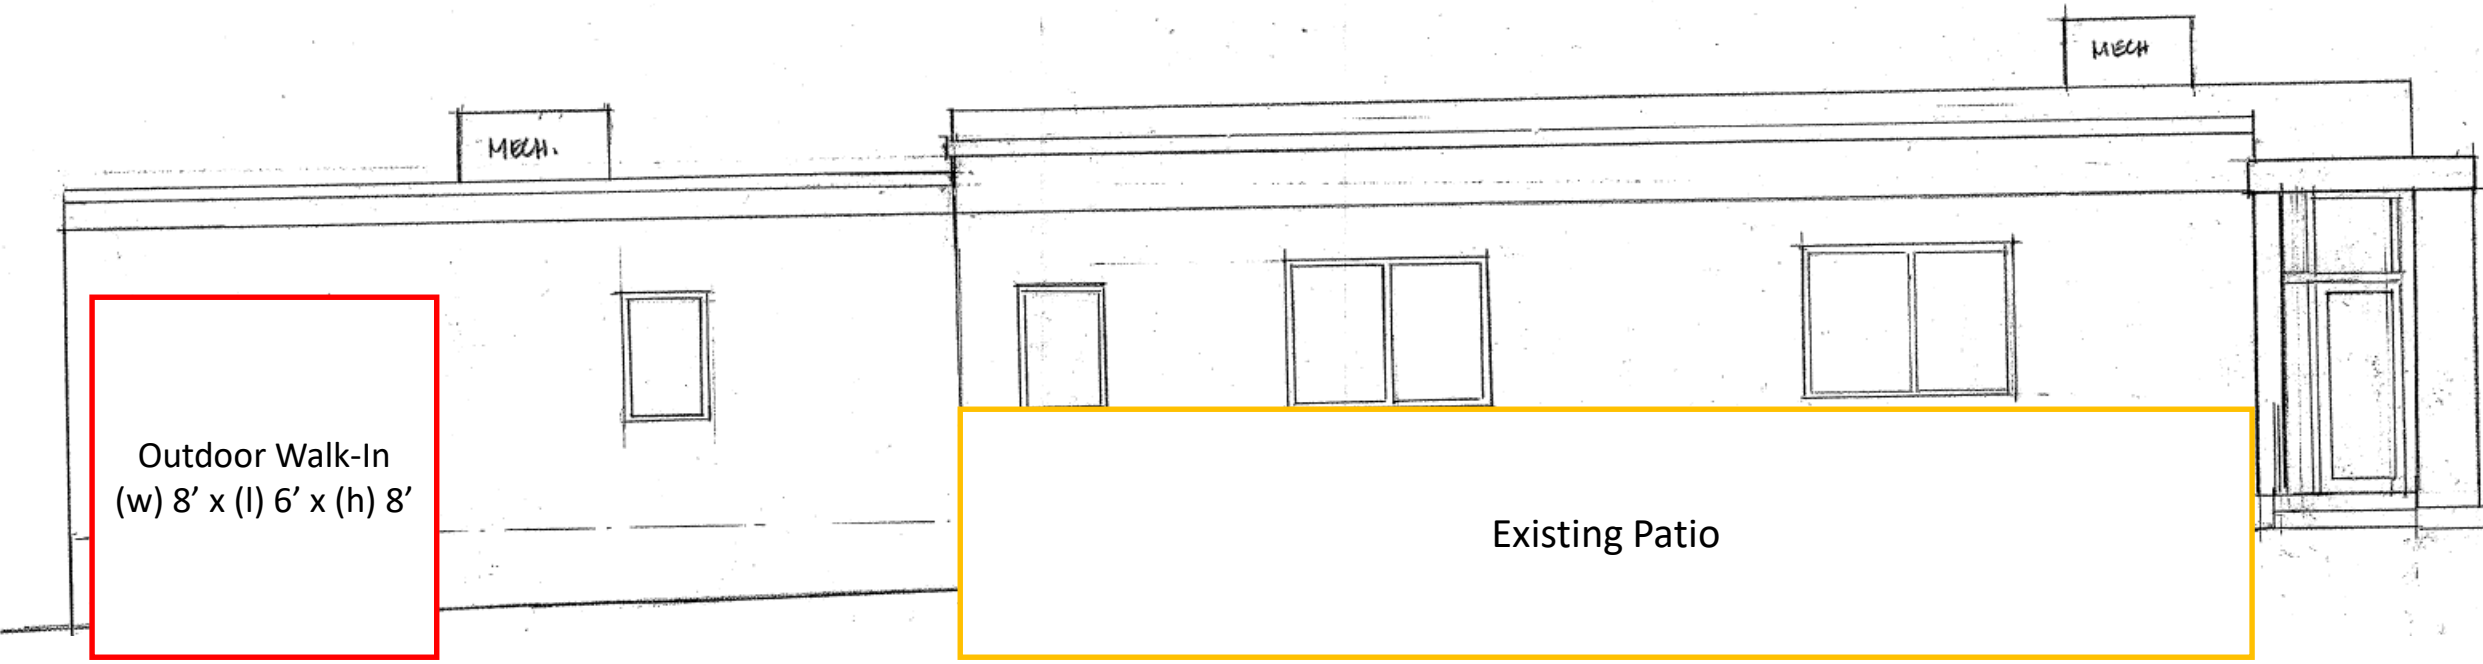

Outdoor Walk-In
(w) 8' x (l) 6' x (h) 8'

Existing Patio