






EXISTING SOUTH ELEVATION  
 $1/4" = 1'-0"$

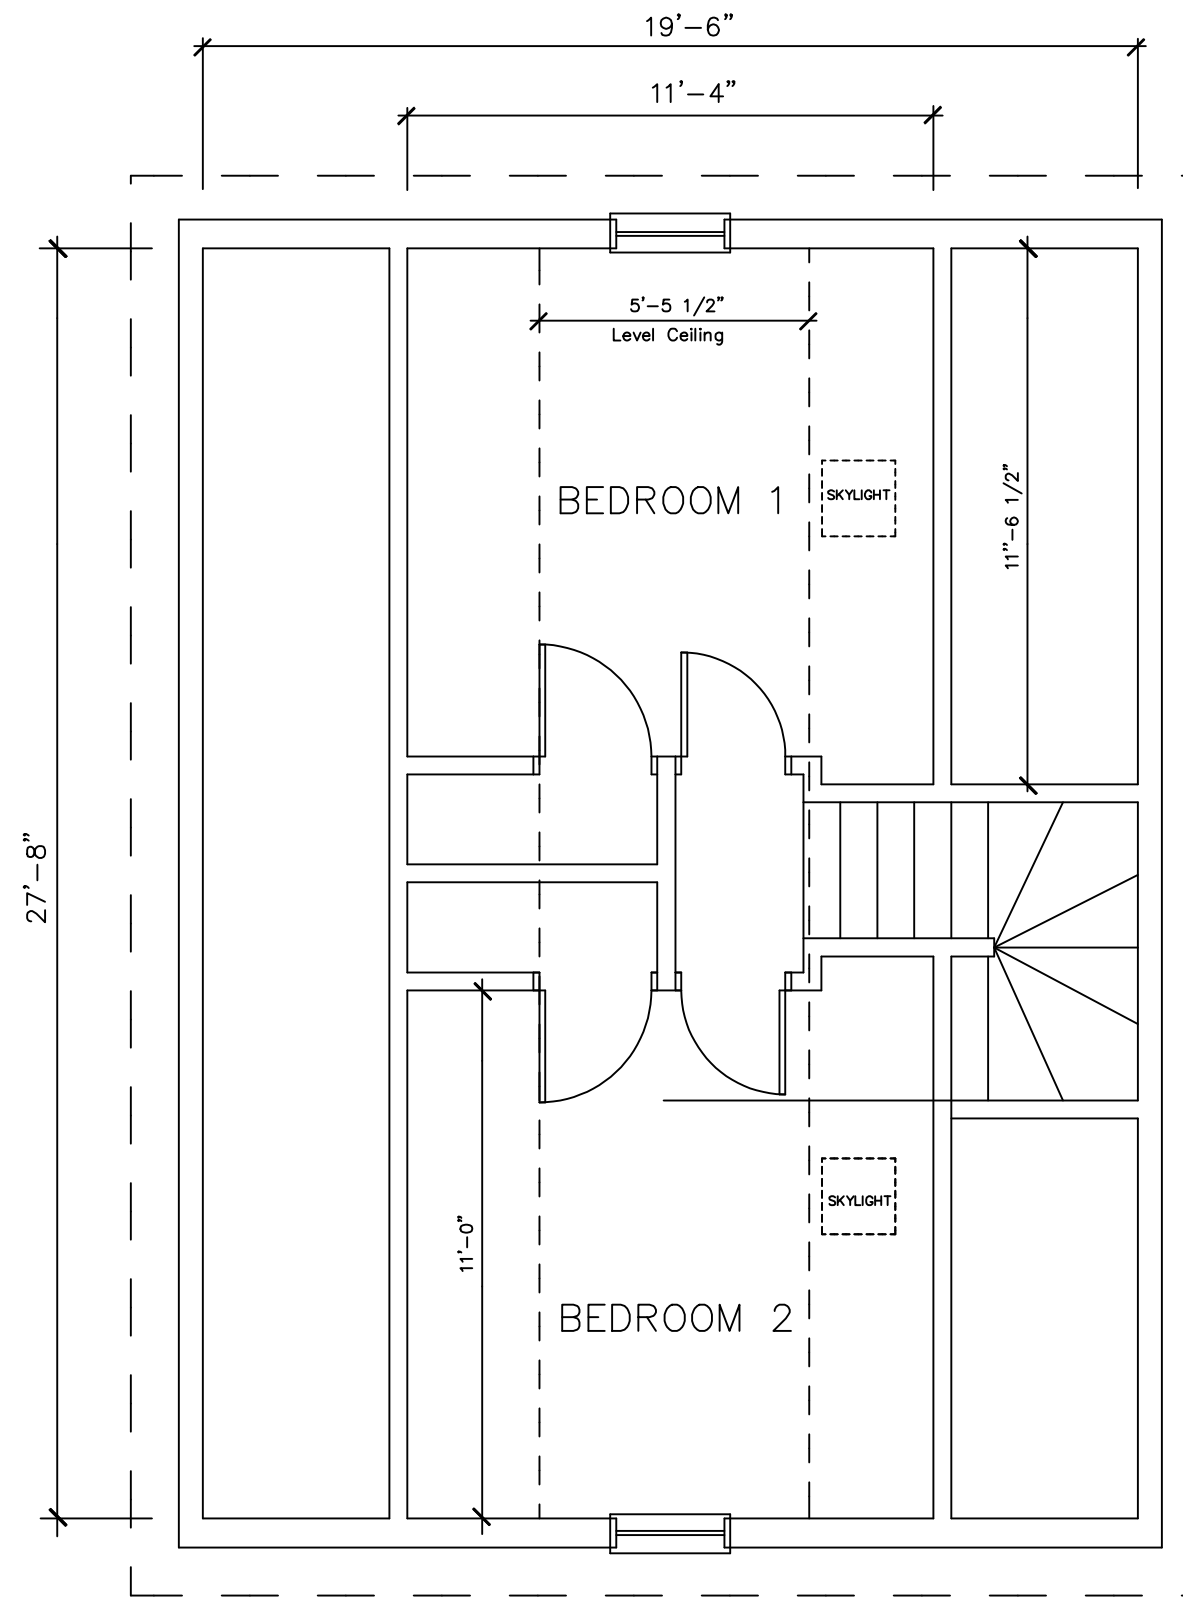

EXISTING Third Floor Plan  
 $1/4" = 1'-0"$

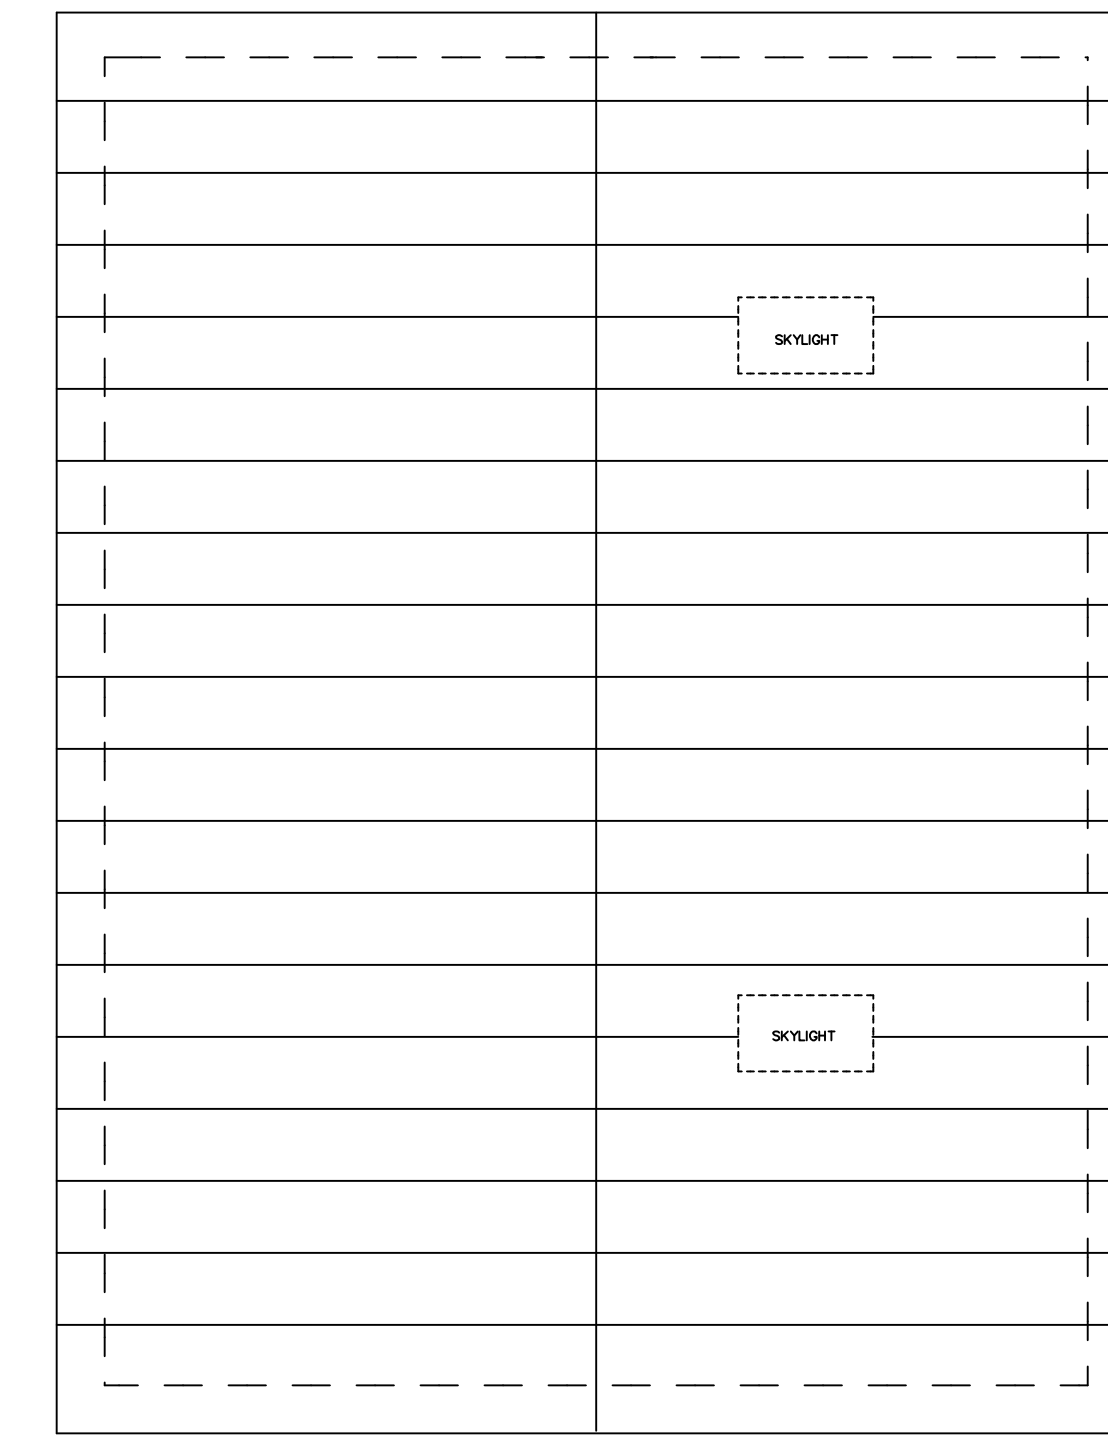


EXISTING Roof Plan  
 $1/4" = 1'-0"$

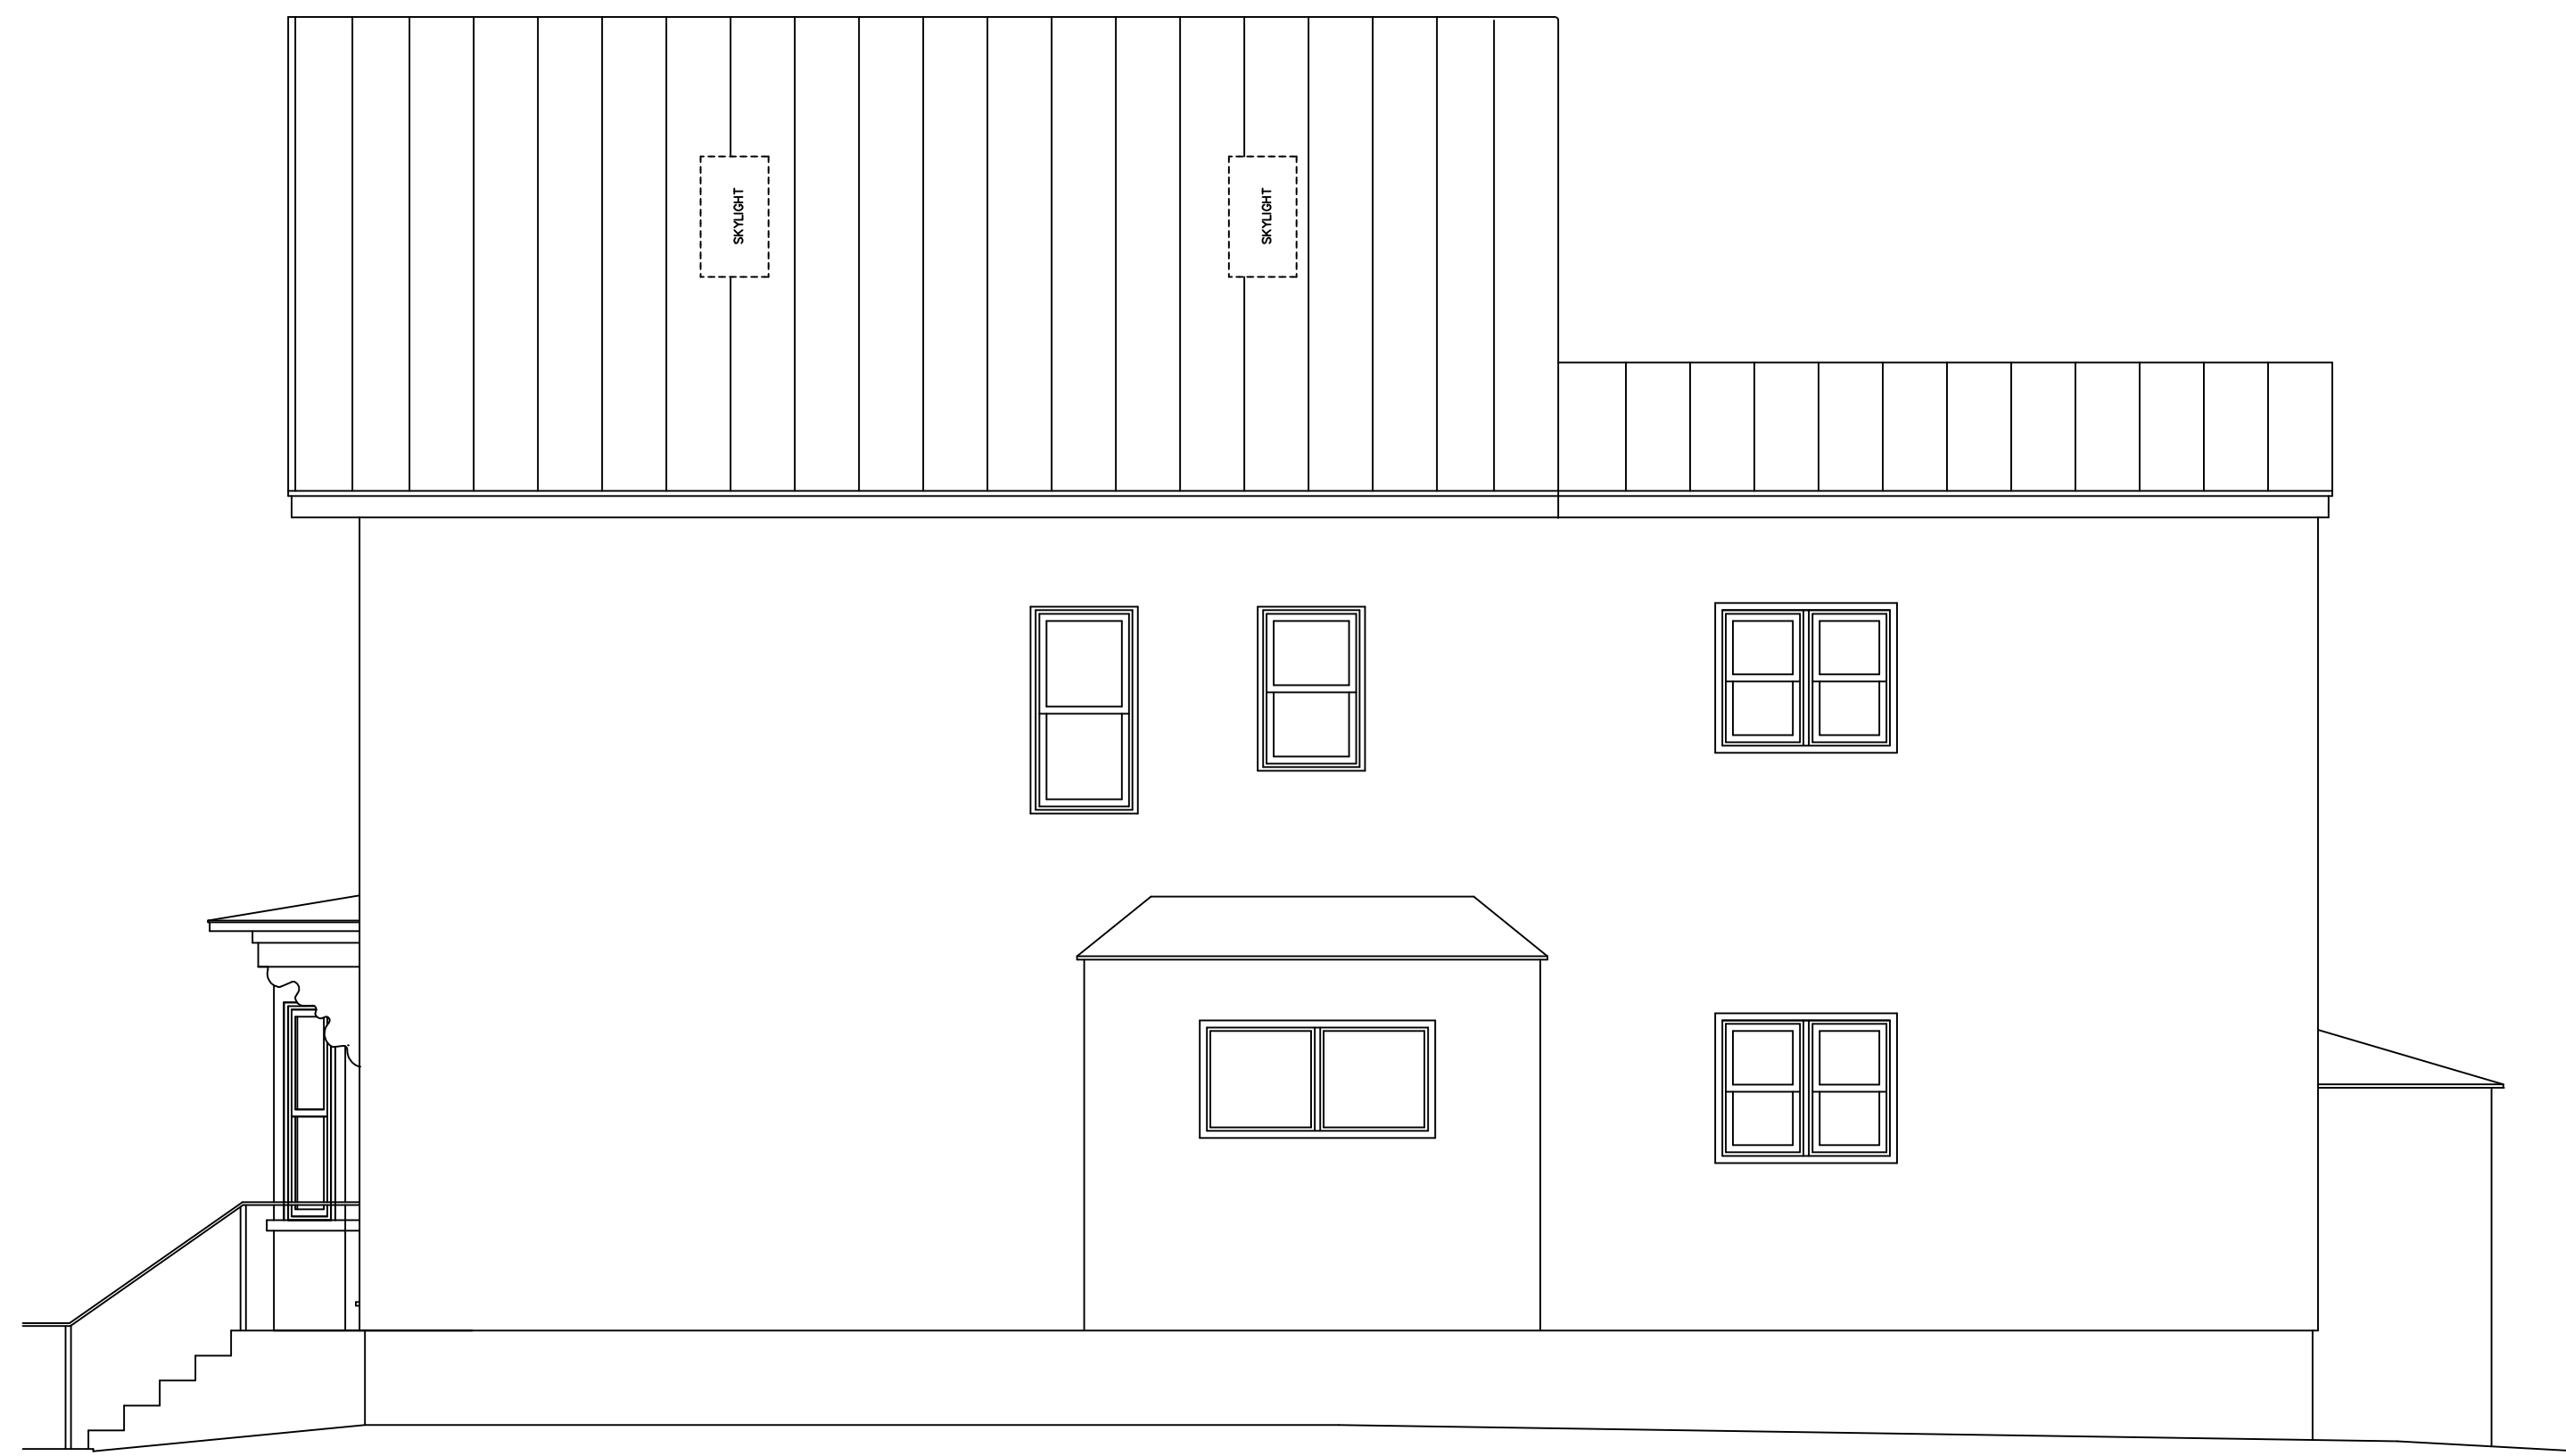


EXISTING NORTH ELEVATION  
 $1/4" = 1'-0"$




EXISTING SOUTH ELEVATION  
 $1/4" = 1'-0"$

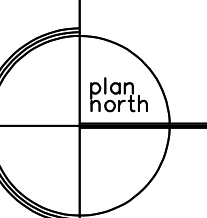




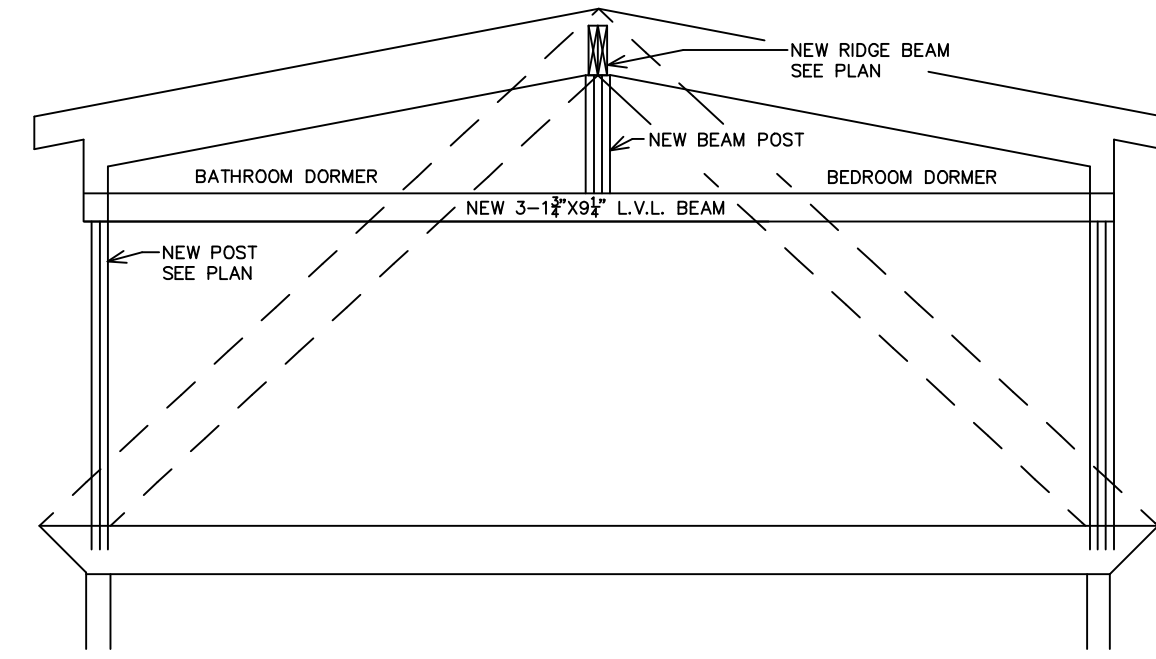


SECTION B-B  
1/4"=1'-0"

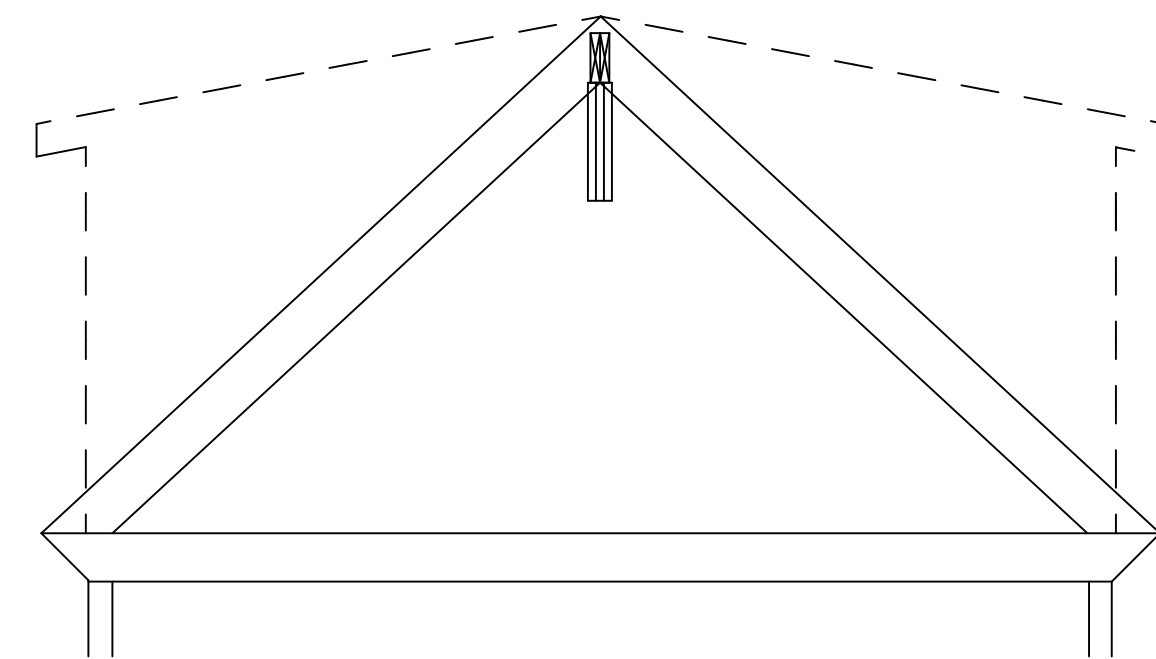


SECTION A-A  
1/4"=1'-0"

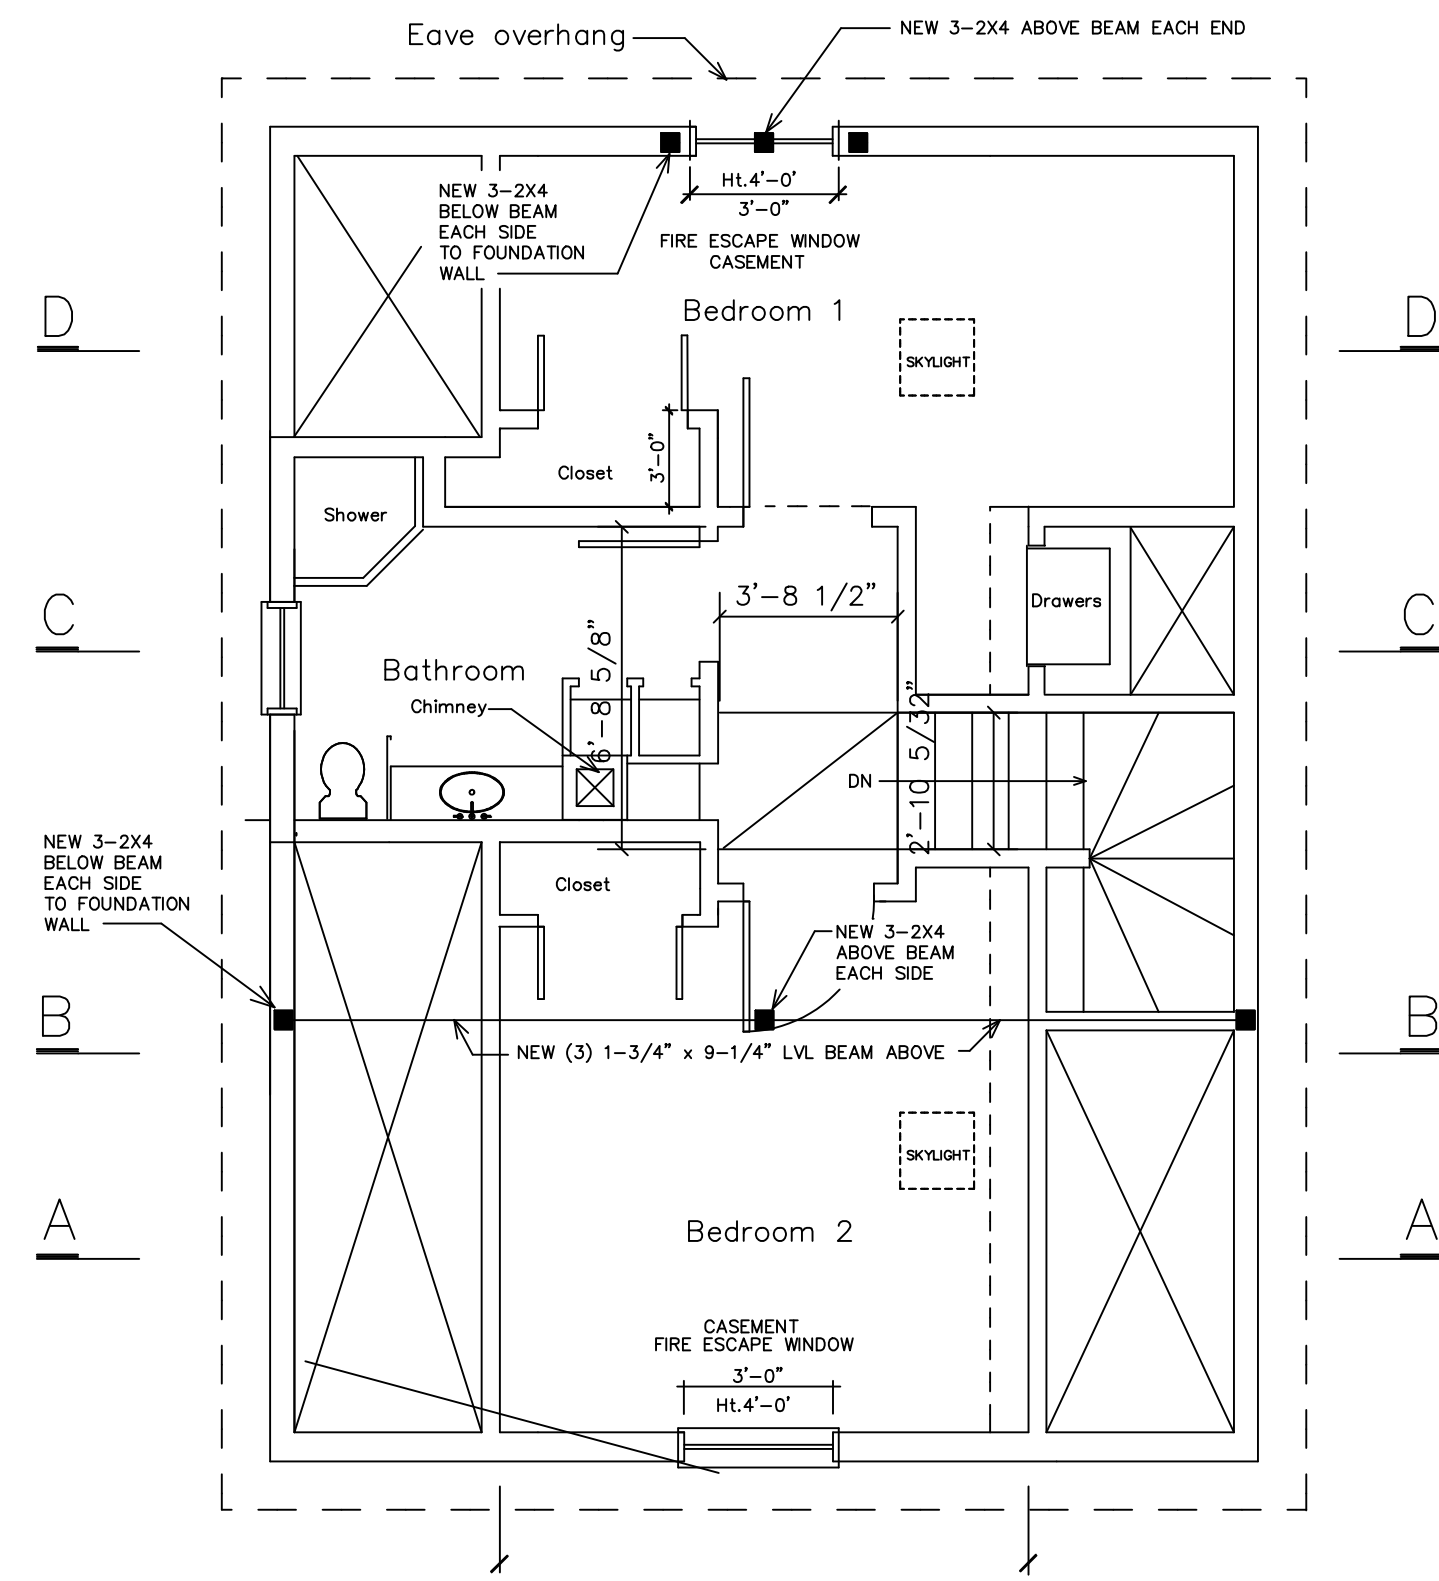

STRUCTURAL Third Floor Plan  
1/4"=1'-0"

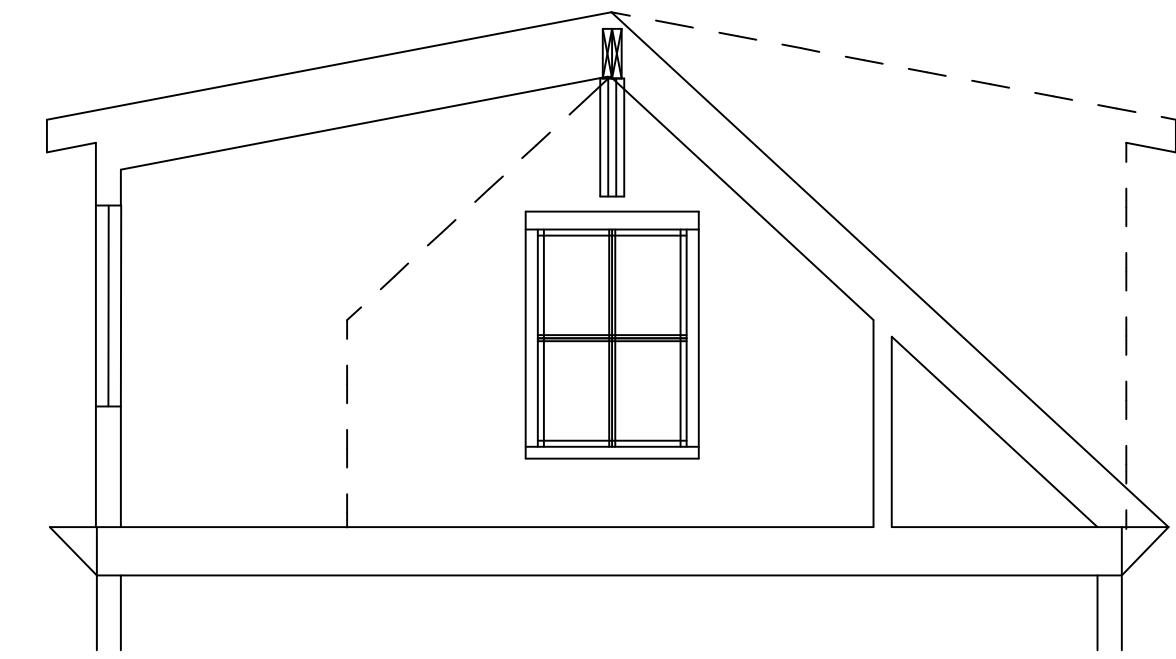

SECTION C-C  
1/4"=1'-0"

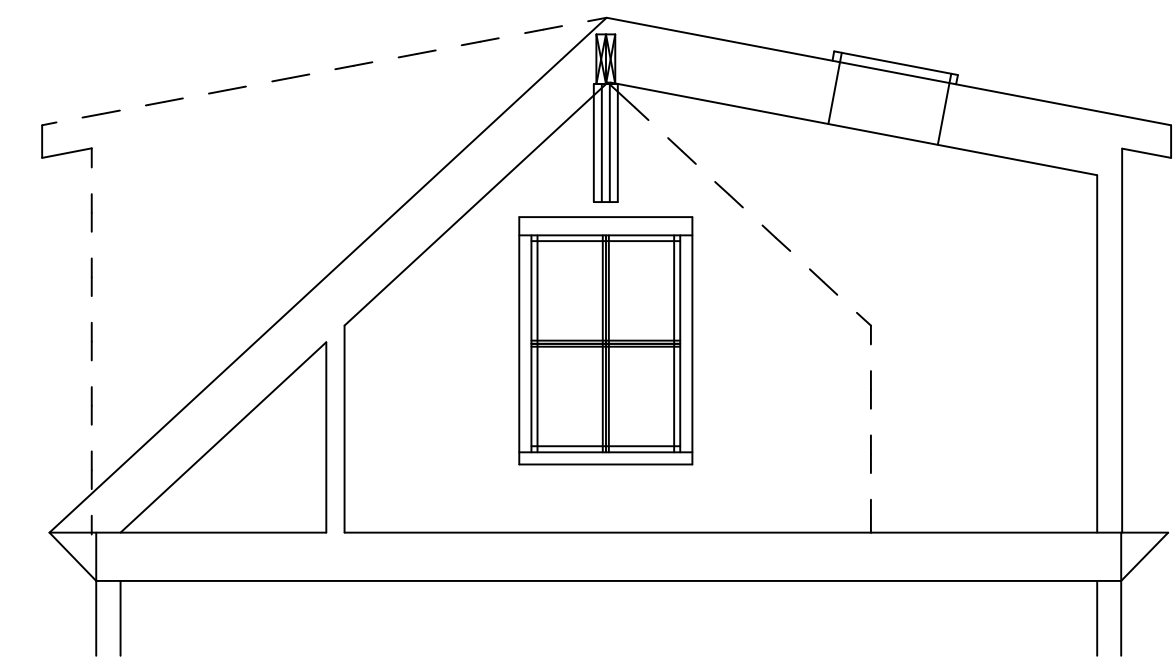

SECTION D-D  
1/4"=1'-0"

