



EXISTING FIRST FLOOR

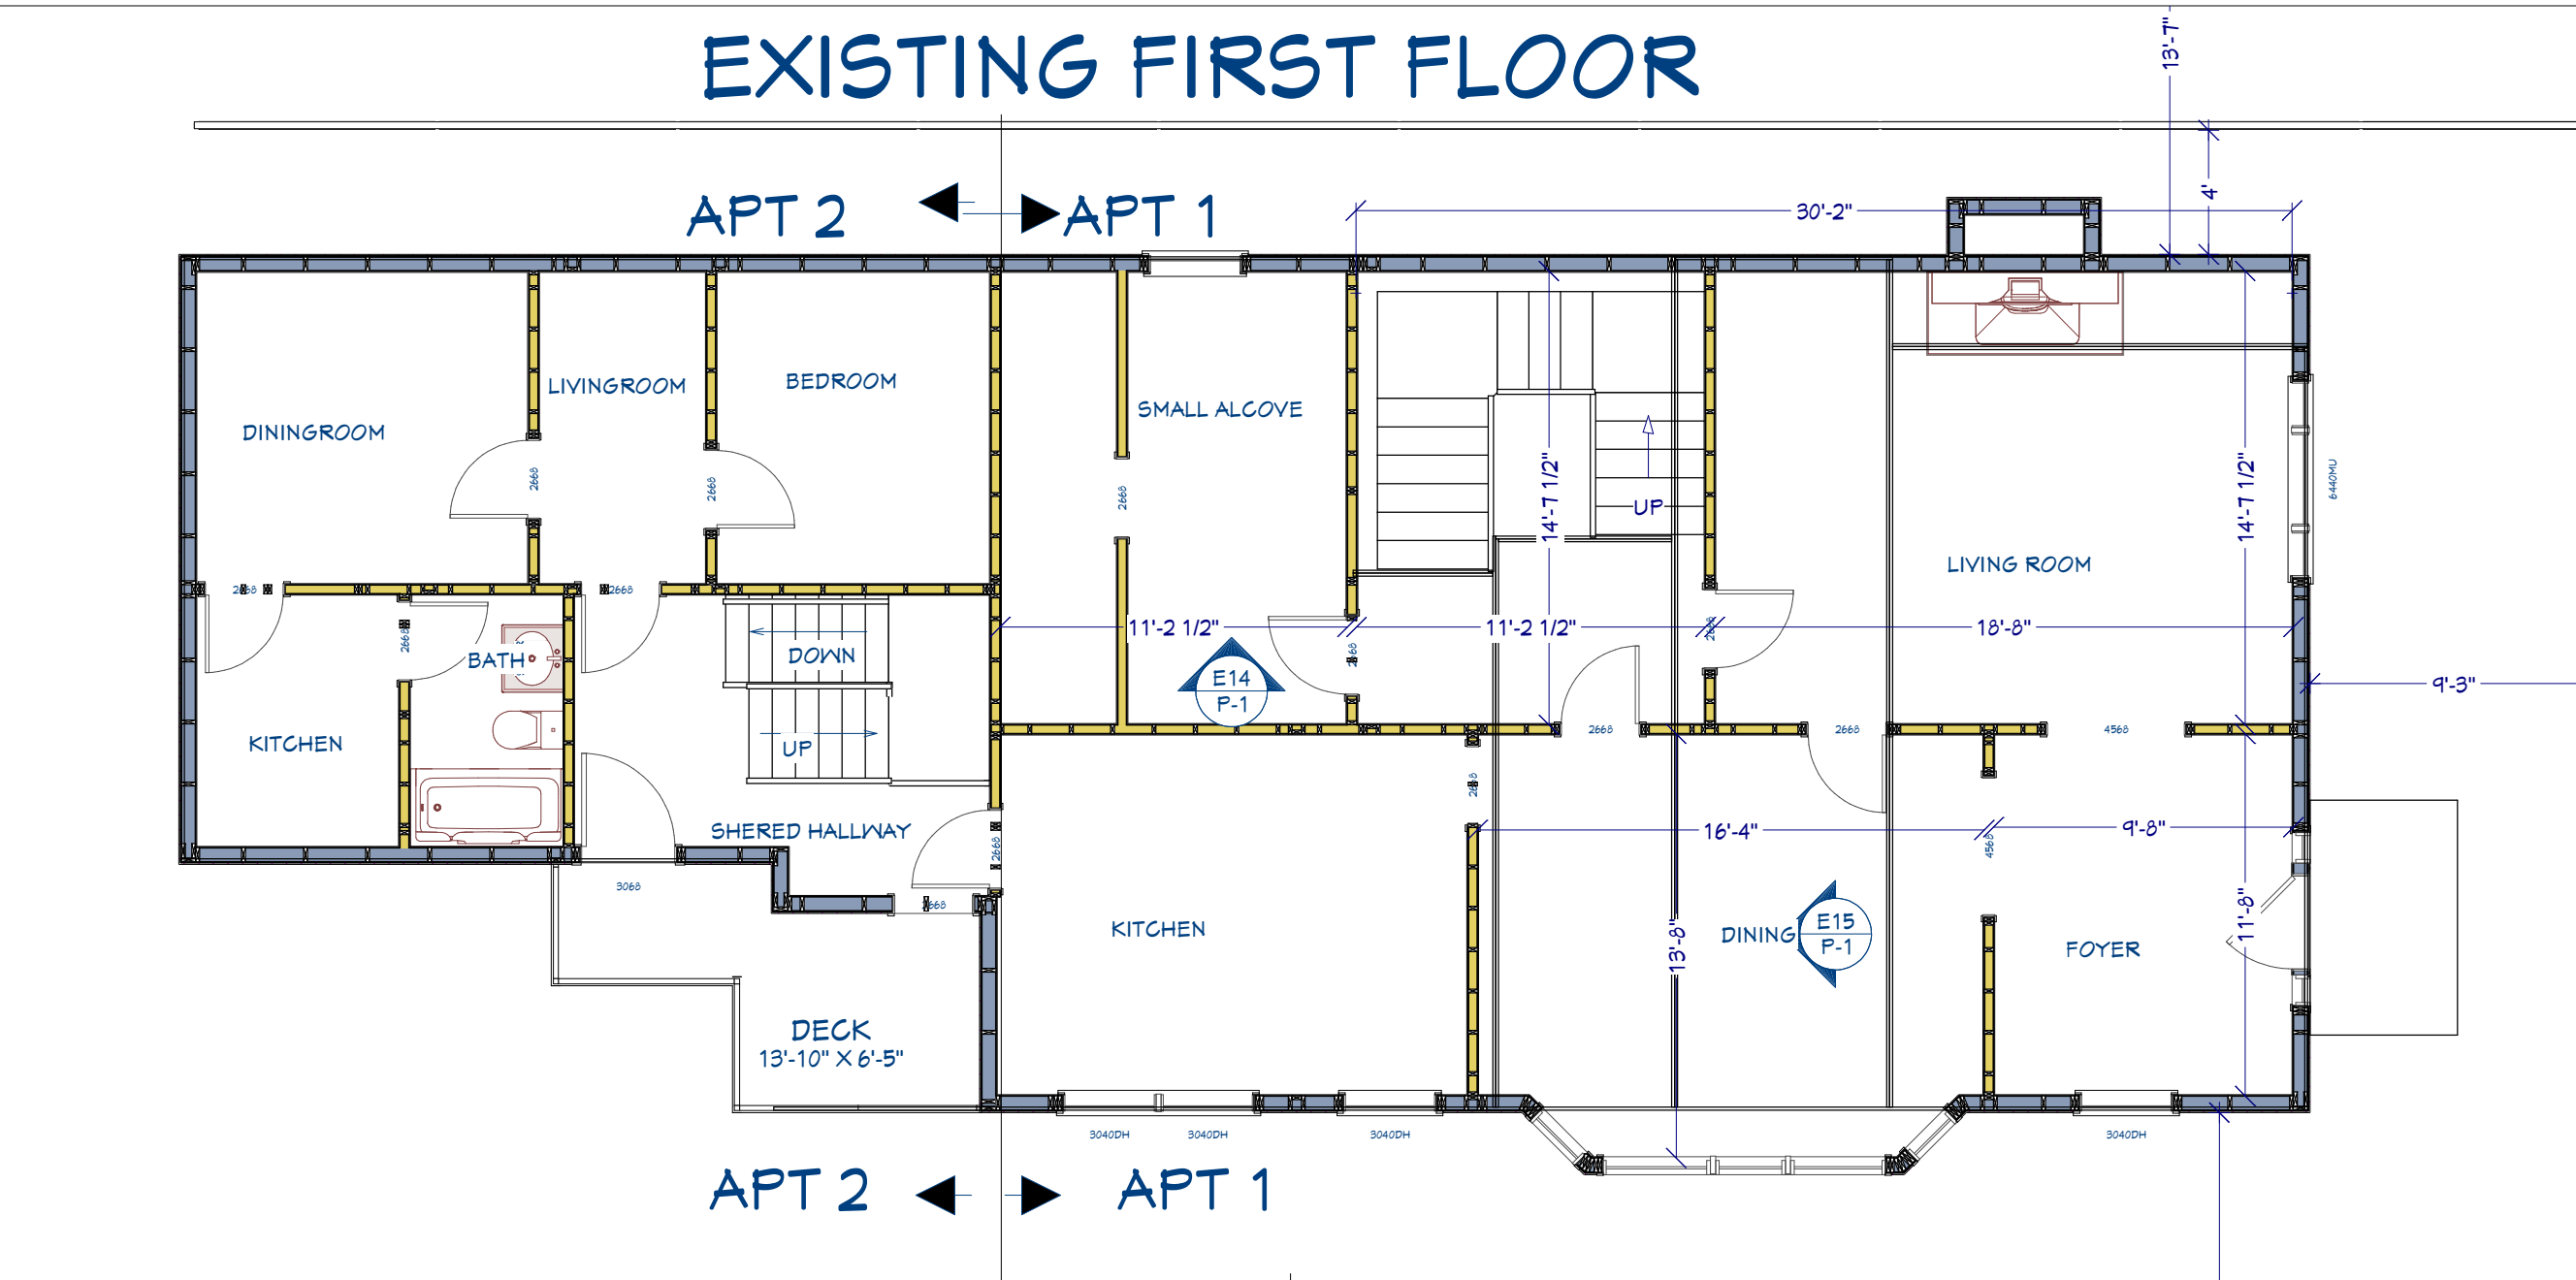

APT 2 APT 1

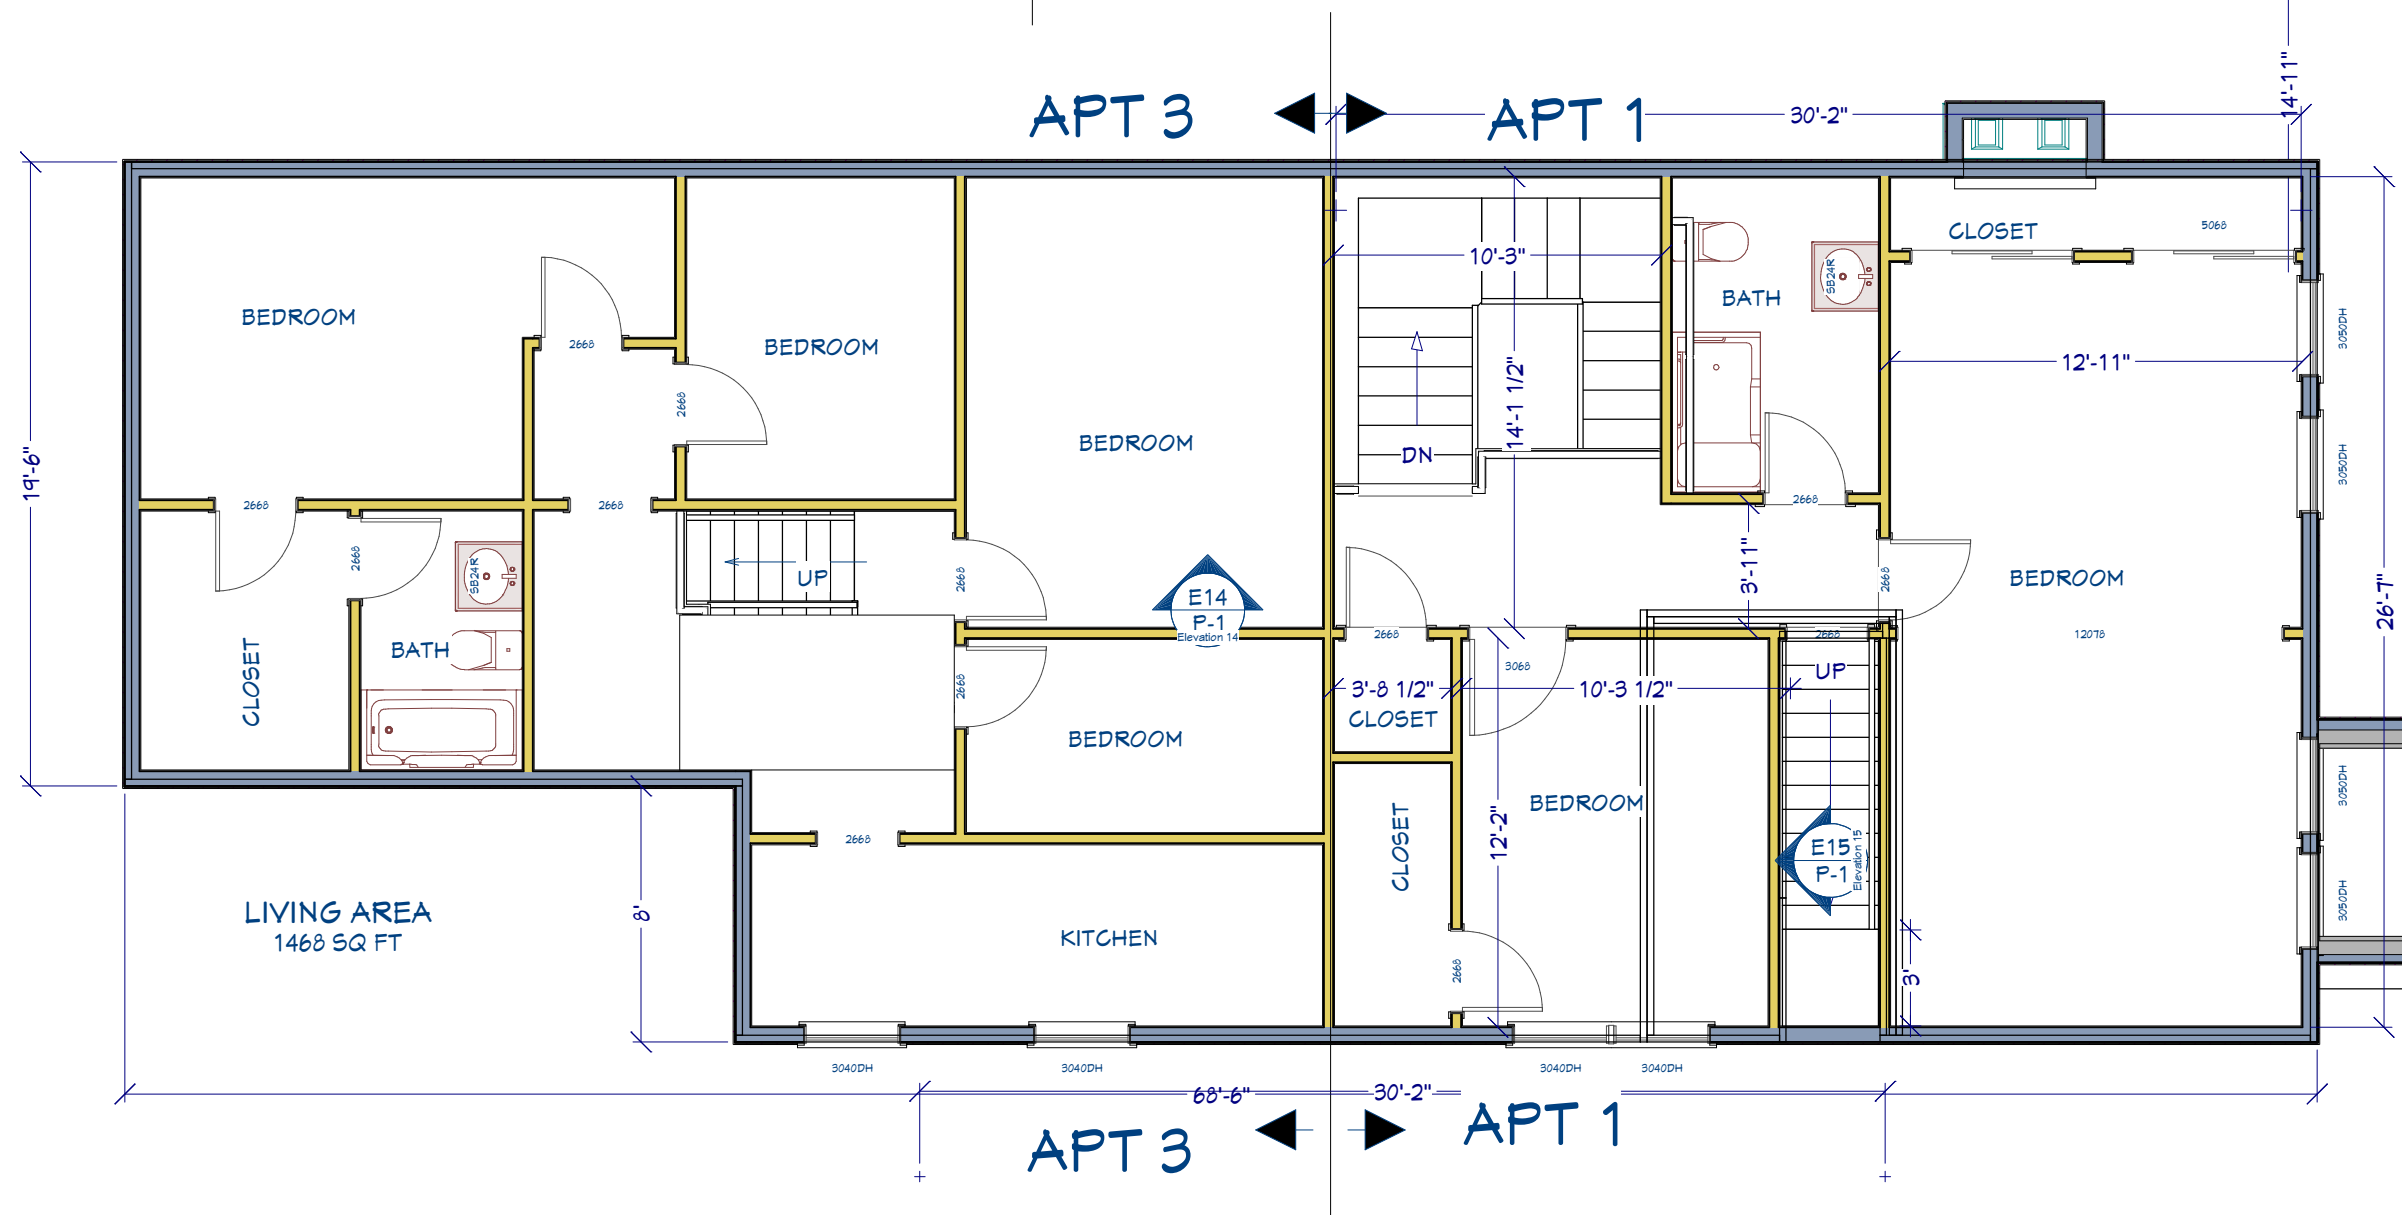

EXISTING SECOND FLOOR

SCALE 1/4"=1'

TOP DRAWINGS



CONTRACTOR: LEONADO SILVA
 INNOVATION FACILITY SERVICES
 innovationfacilityservices@gmail.com
 508-713-8607

OWNER: SHARON ROTONDO
 21 WALNUT ST.
 SOMERVILLE, MA

DESIGNER: GIL MAR COSTA
 housestecht@gmail.com
 774-300-1928

DATE:

8/15/17


SCALE:

1/4"=1'

SHEET:

P-3



PROPOSAL NEW FLOOR ABOVE SECOND FLOOR

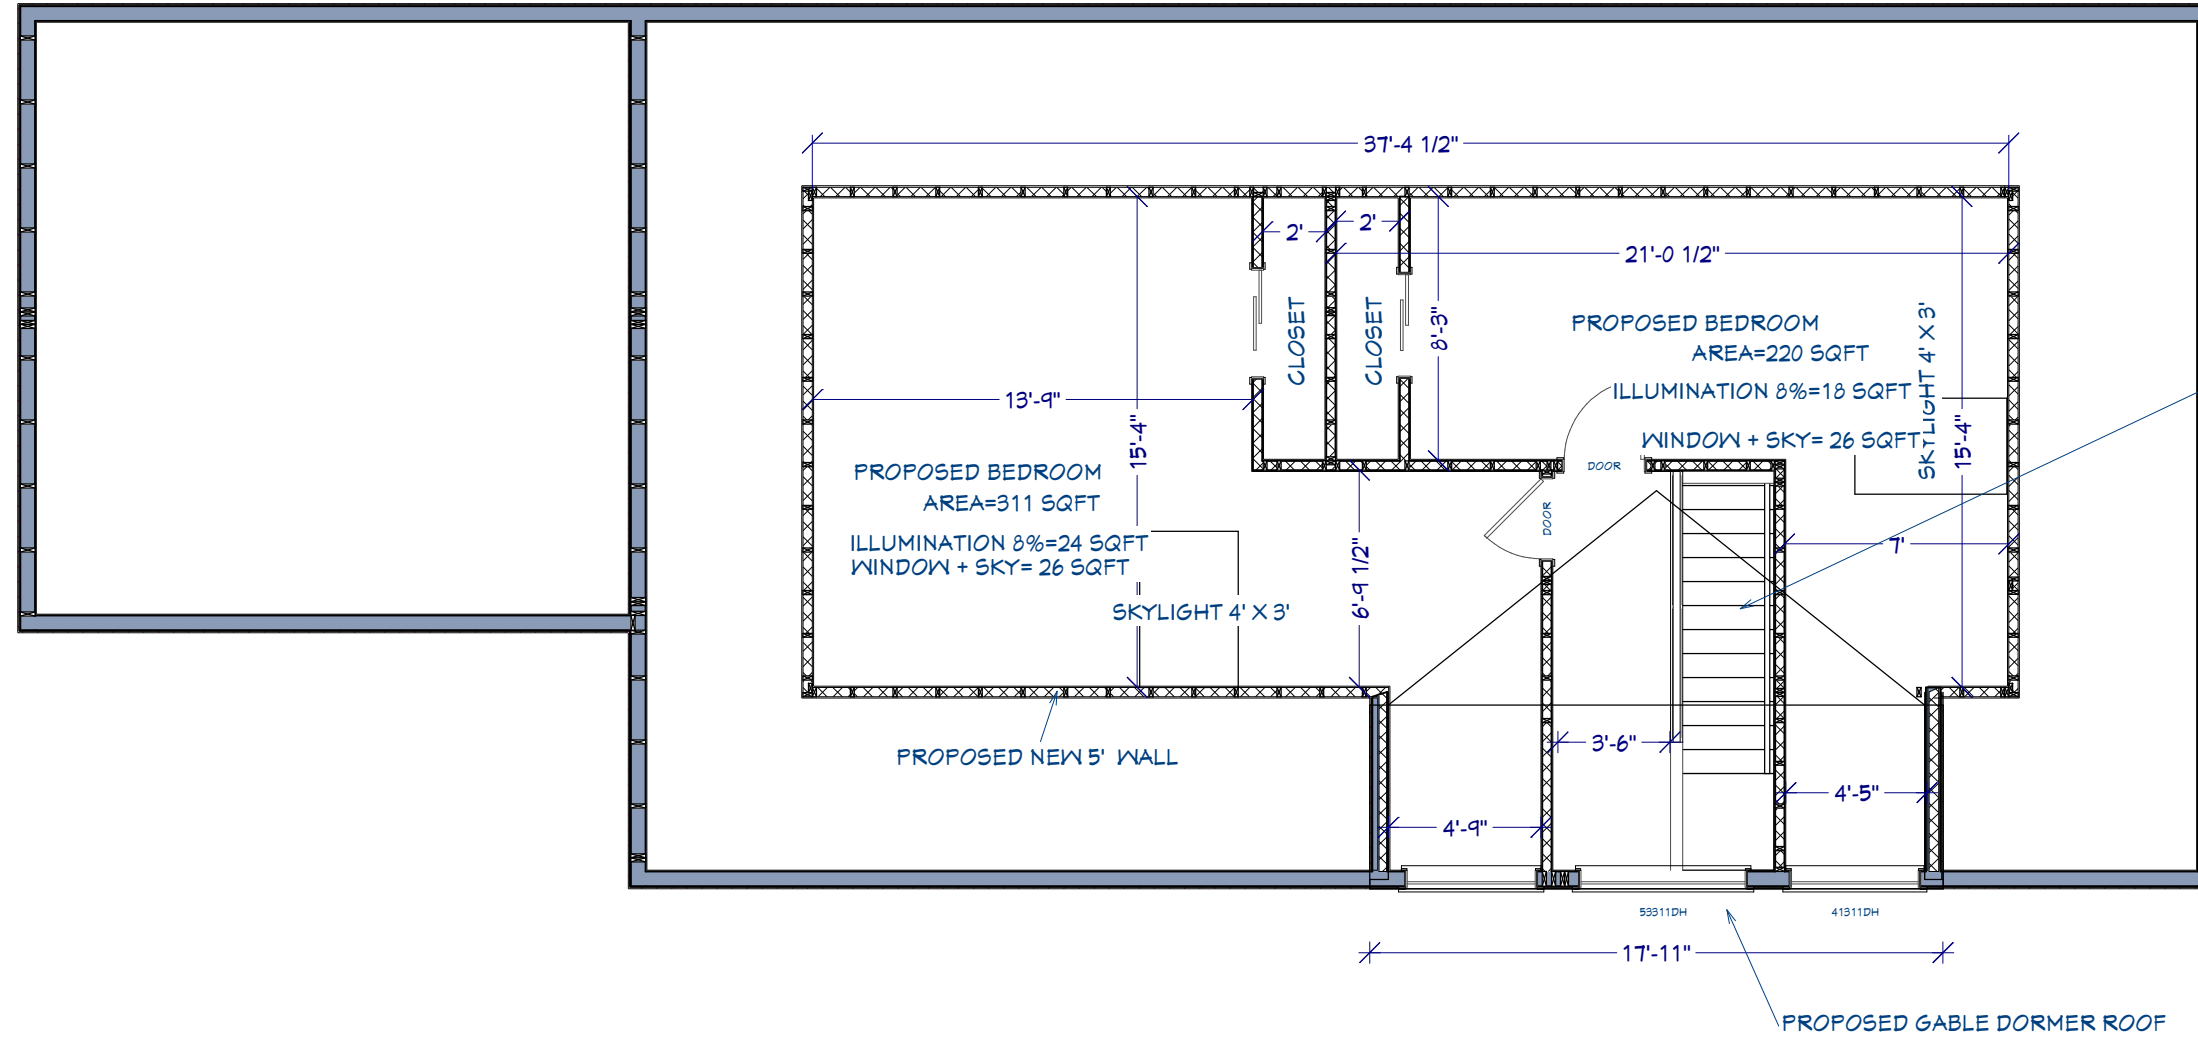


NEW SKYLIGHT

PROPOSED NEW STAIR

3 D VIEW

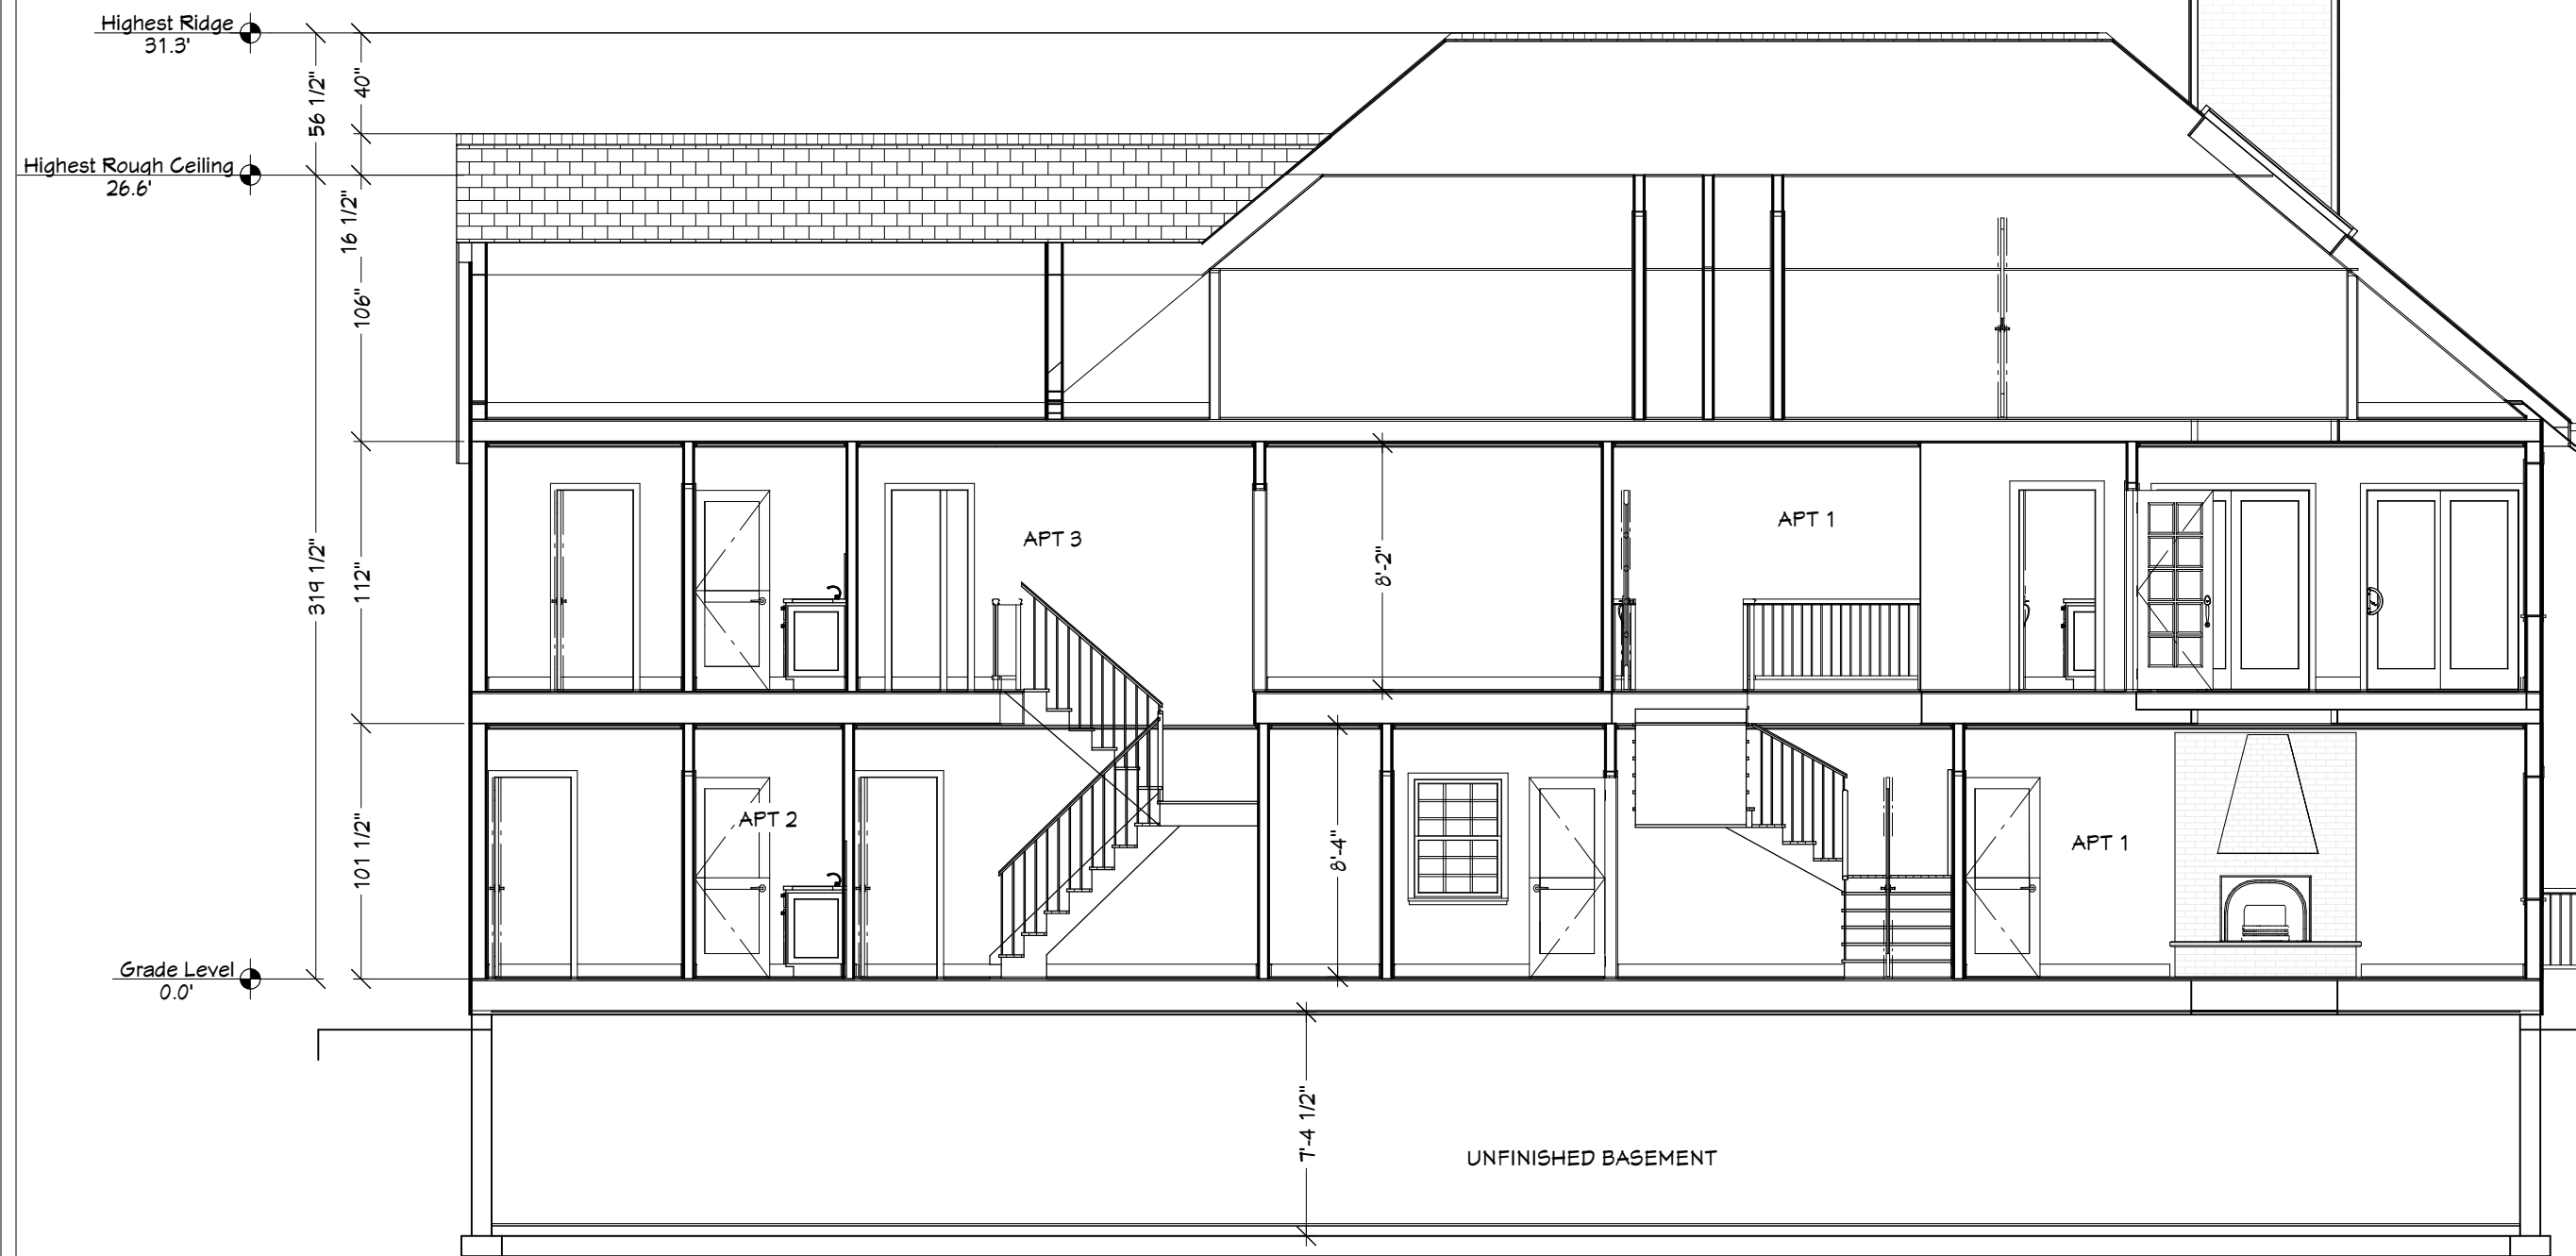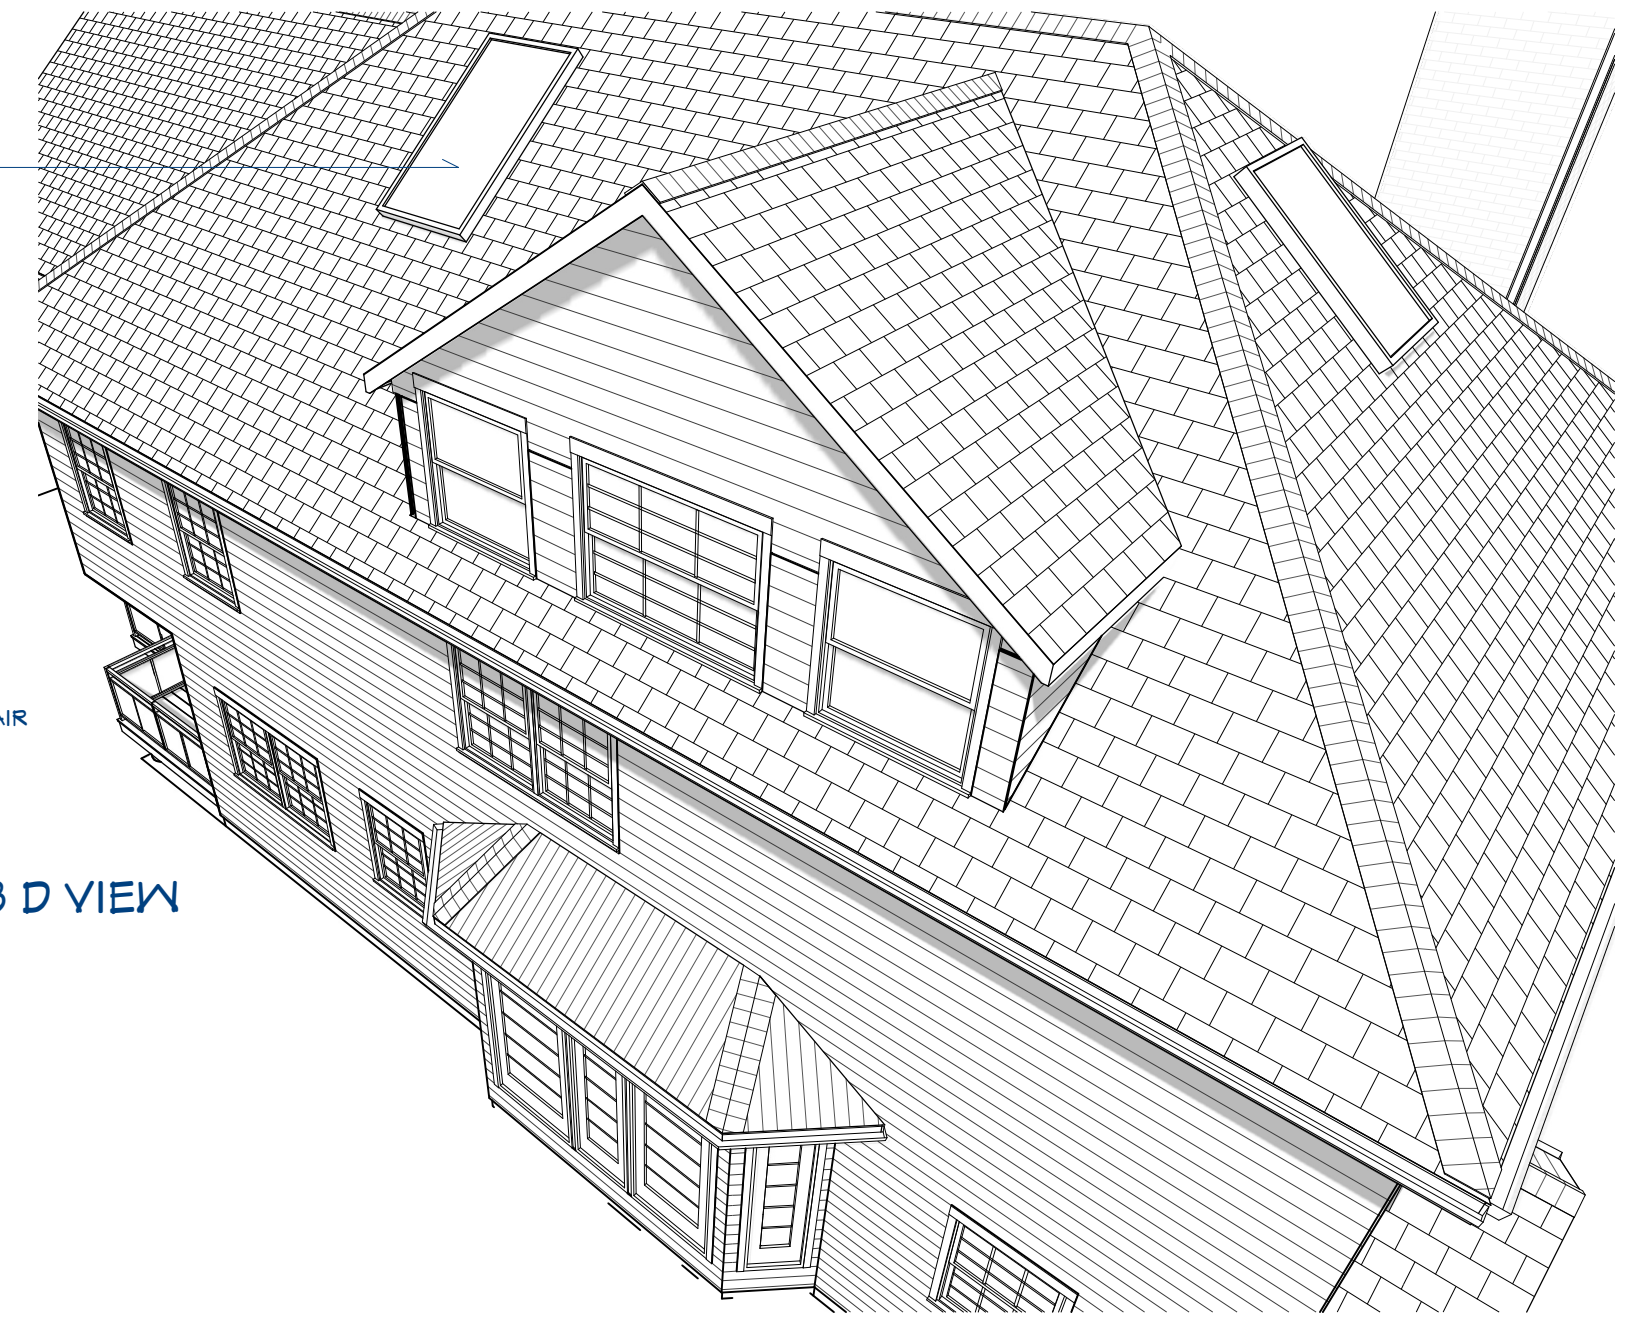

Elevation 14

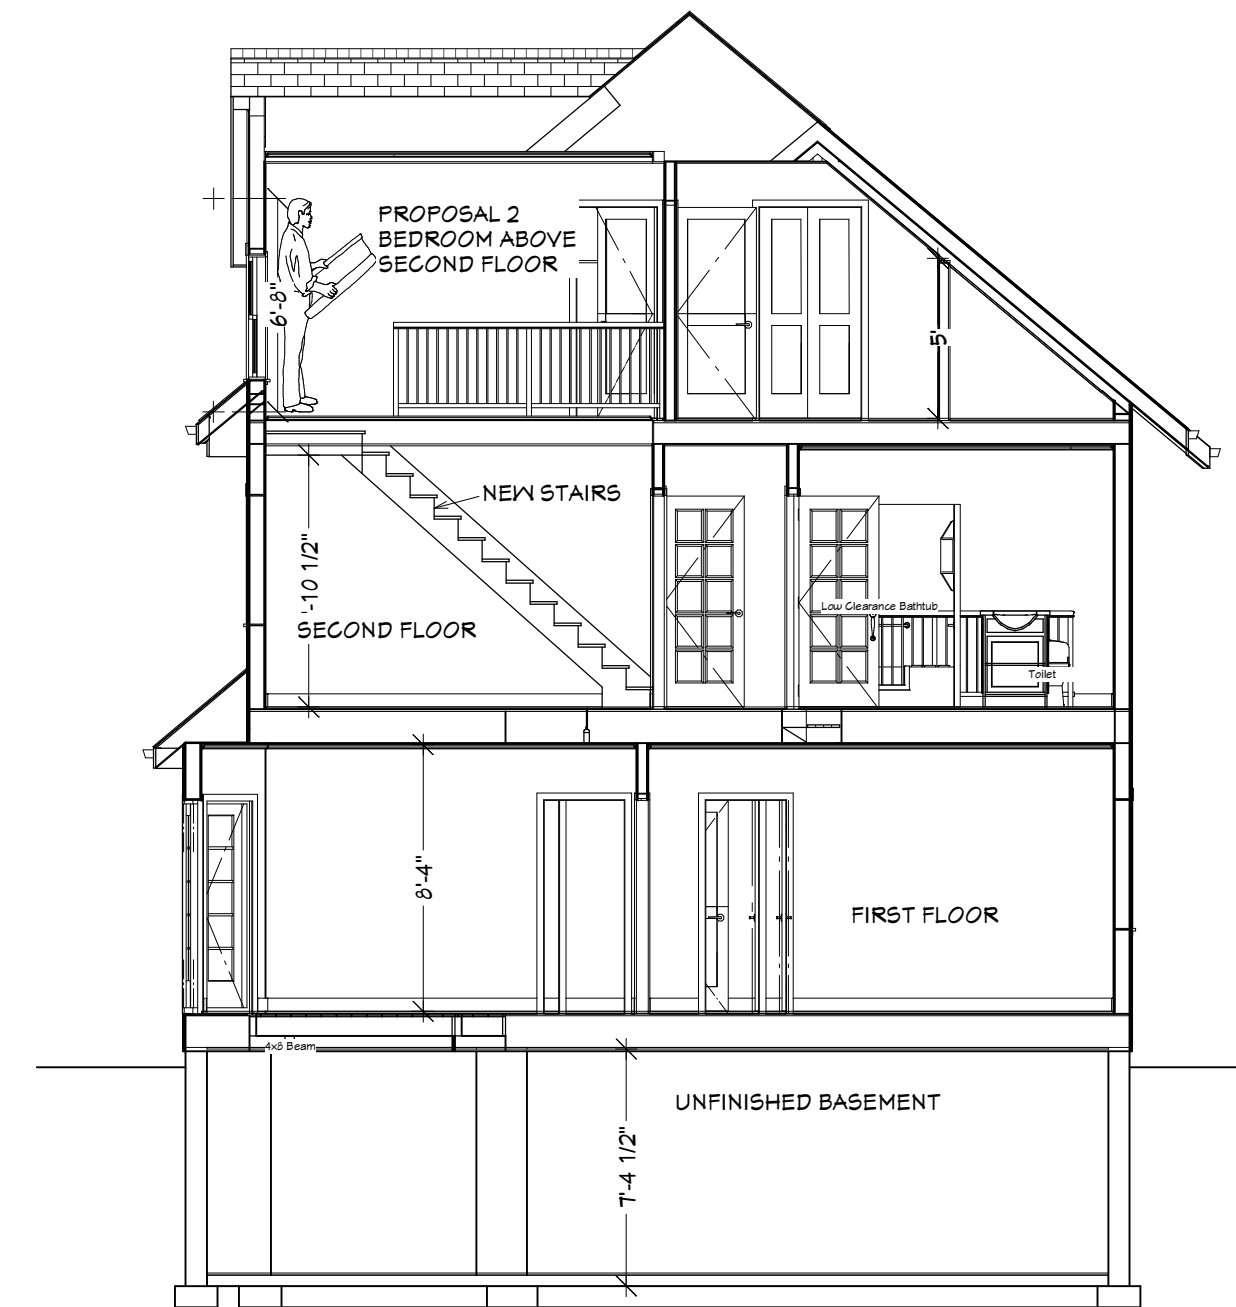

Elevation 15

TOP DRAWINGS



CONTRACTOR: LEONADO SILVA
 INNOVATION FACILITY SERVICES
 innovationfacilityservices@gmail.com
 508-713-8607

OWNER: SHARON ROTONDO
 21 WALNUT ST.
 SOMERVILLE, MA

DESIGNER: GIL MAR COSTA
 housestecht@gmail.com
 774-300-1928

DATE:
 8/15/17
 SCALE:
 1/4" = 1'
 SHEET:
 P-1



CONTRACTOR: LEONADO SILVA
 INNOVATION FACILITY SERVICES
 innovationfacilityservices@gmail.com
 508-713-8607

OWNER: SHARON ROTONDO
 21 WALNUT ST.
 SOMERVILLE, MA

DESIGNER: GIL MAR COSTA
 housestecht@gmail.com
 774-300-1928

DATE:

8/15/17

SCALE:


1/4" = 1'

SHEET:

P-2



LEFT SIDE VIEW

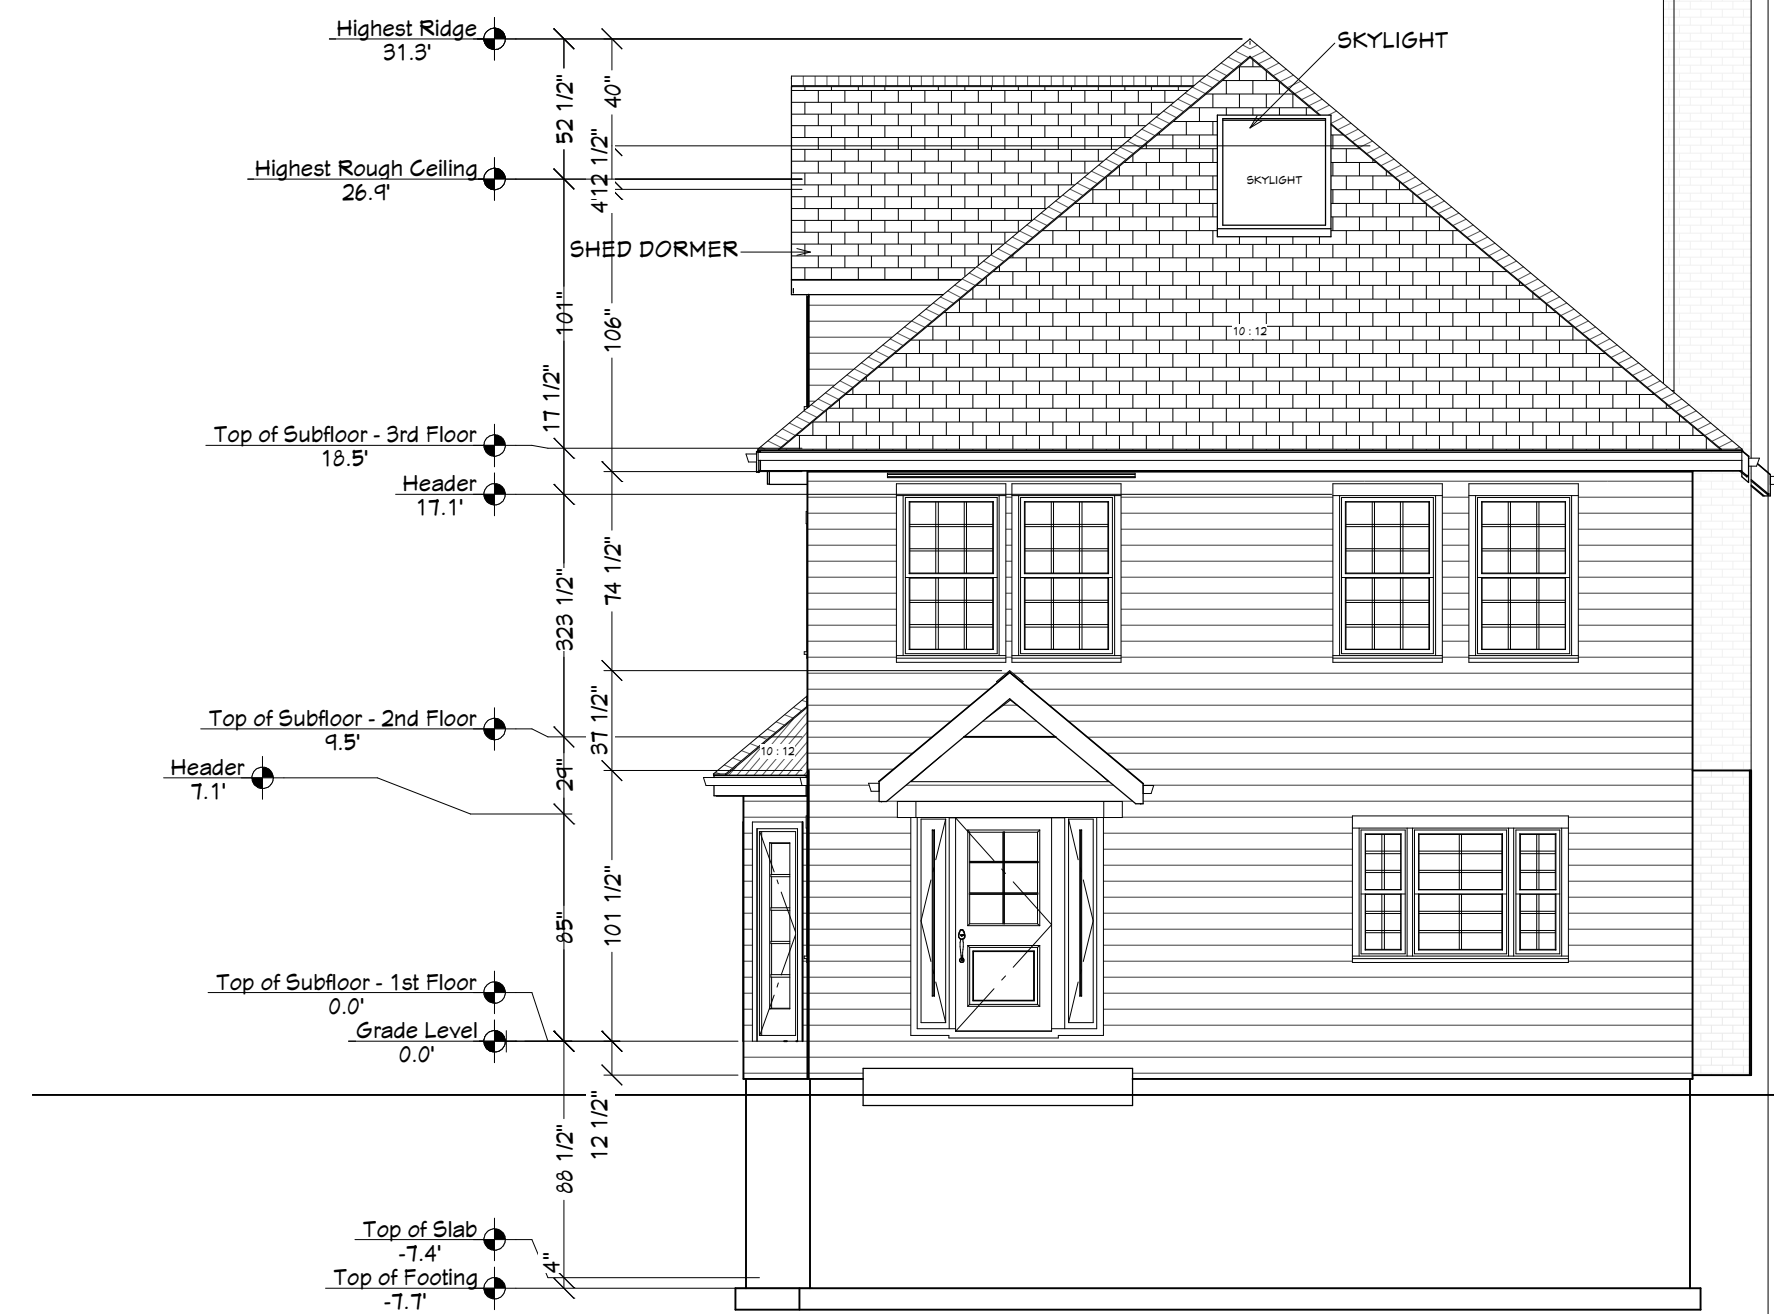

FRONT VIEW