




**2** 2ND FLOOR DECK  
1/4" = 1'-0"

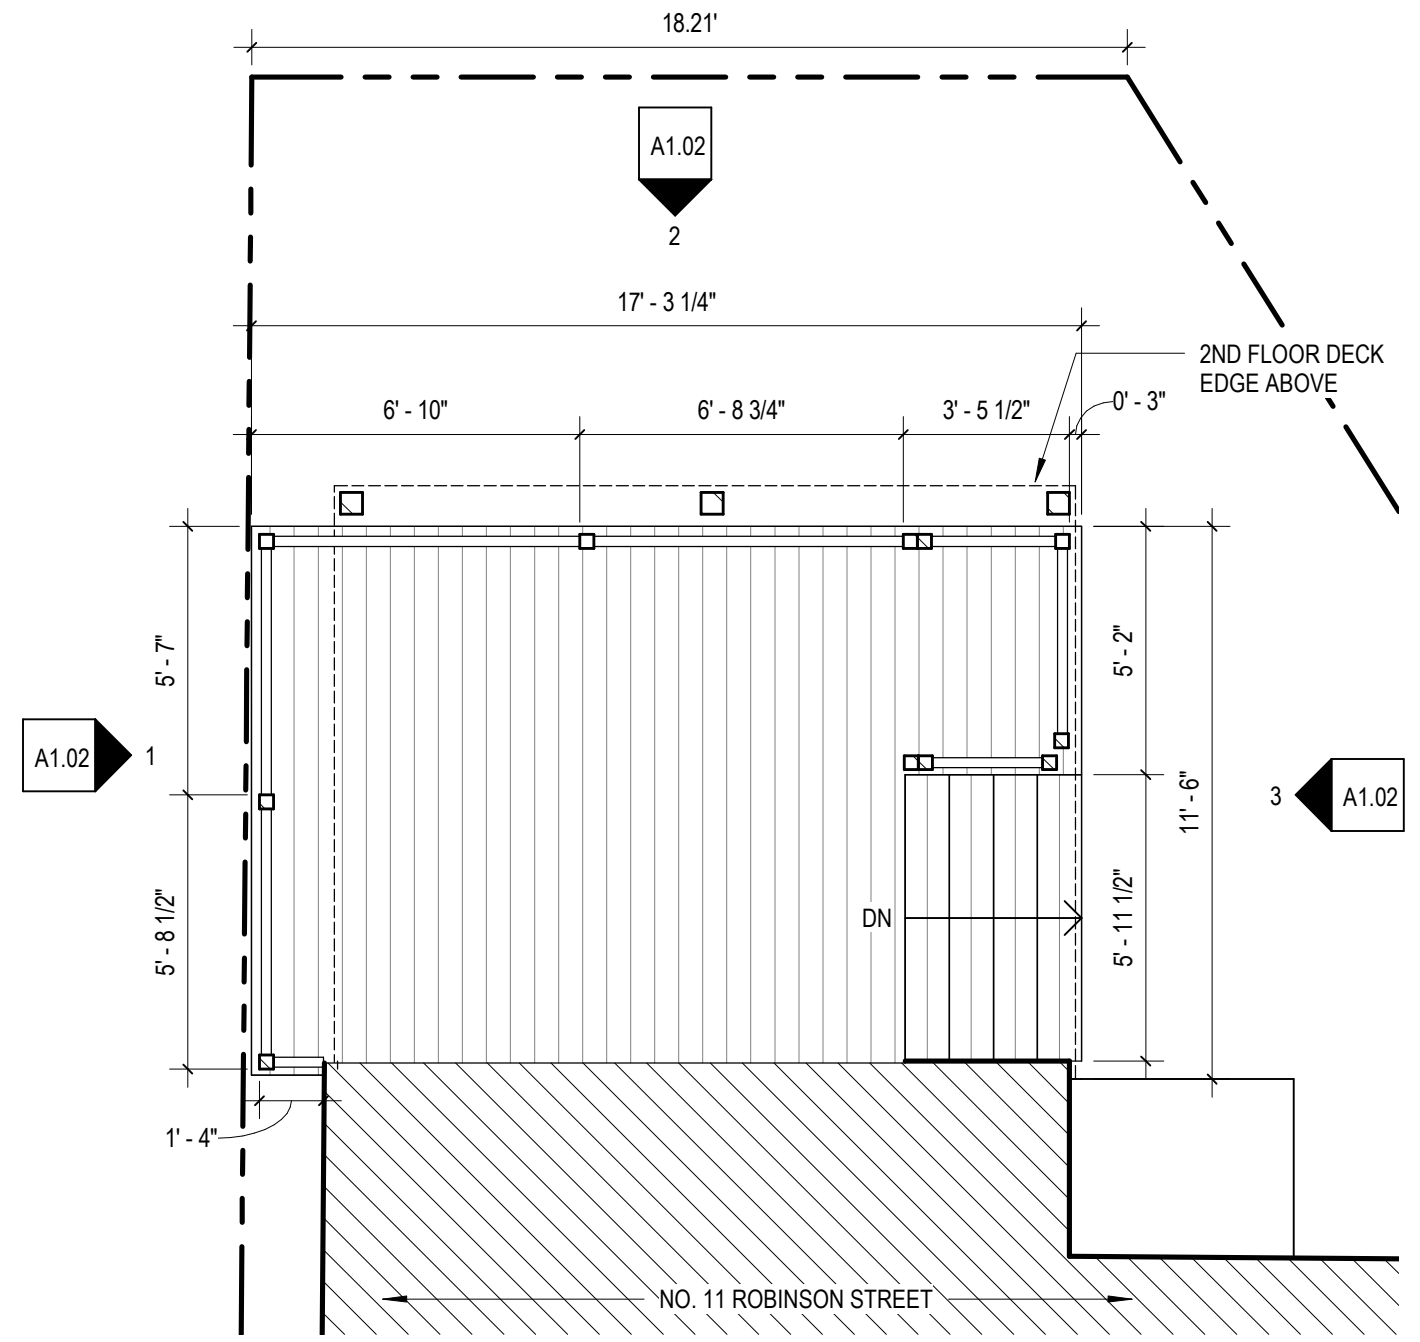


**1** 1ST FLOOR DECK  
1/4" = 1'-0"

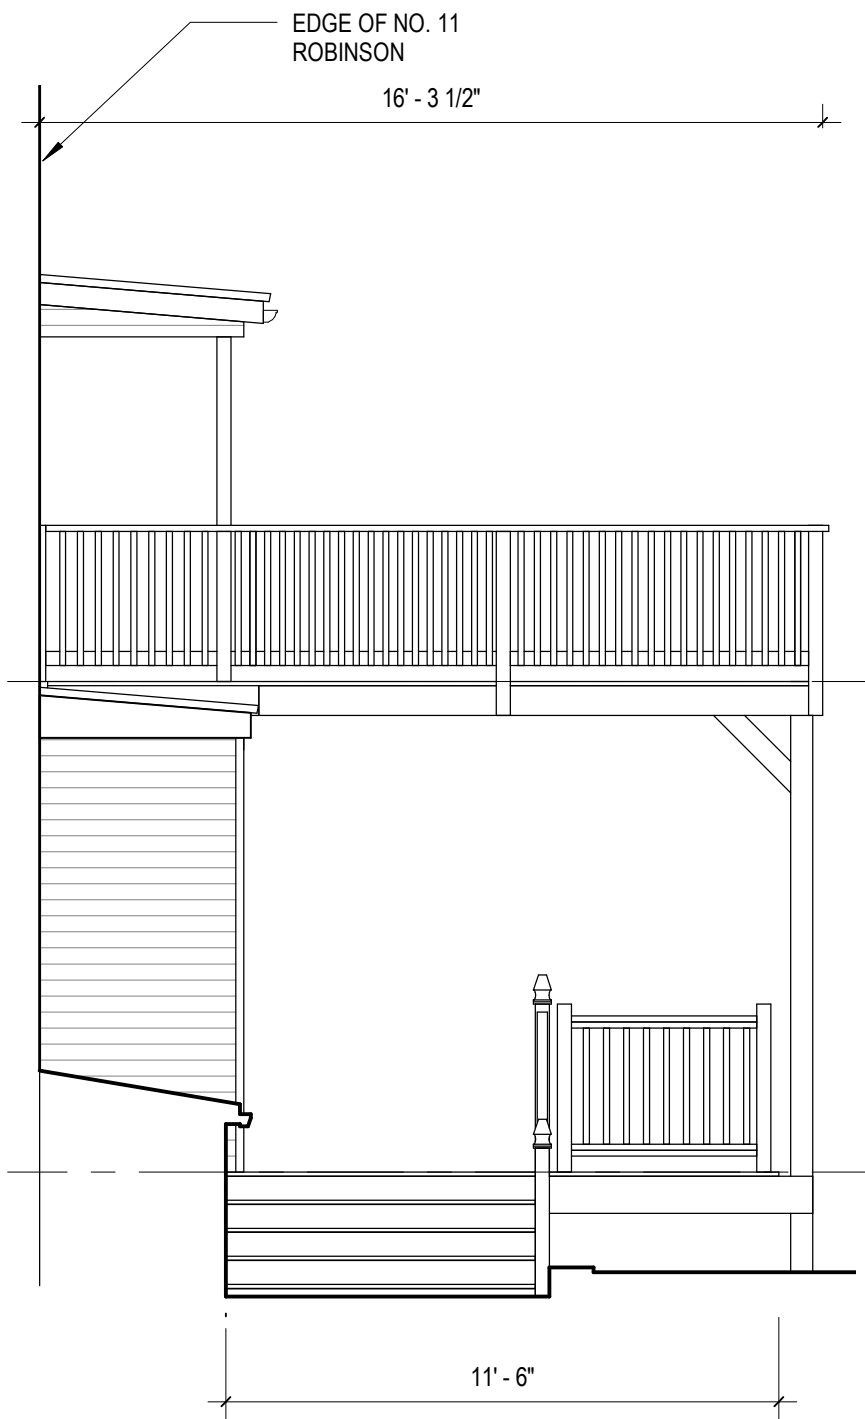

**3** SOUTHEAST ELEVATION  
1/4" = 1'-0"

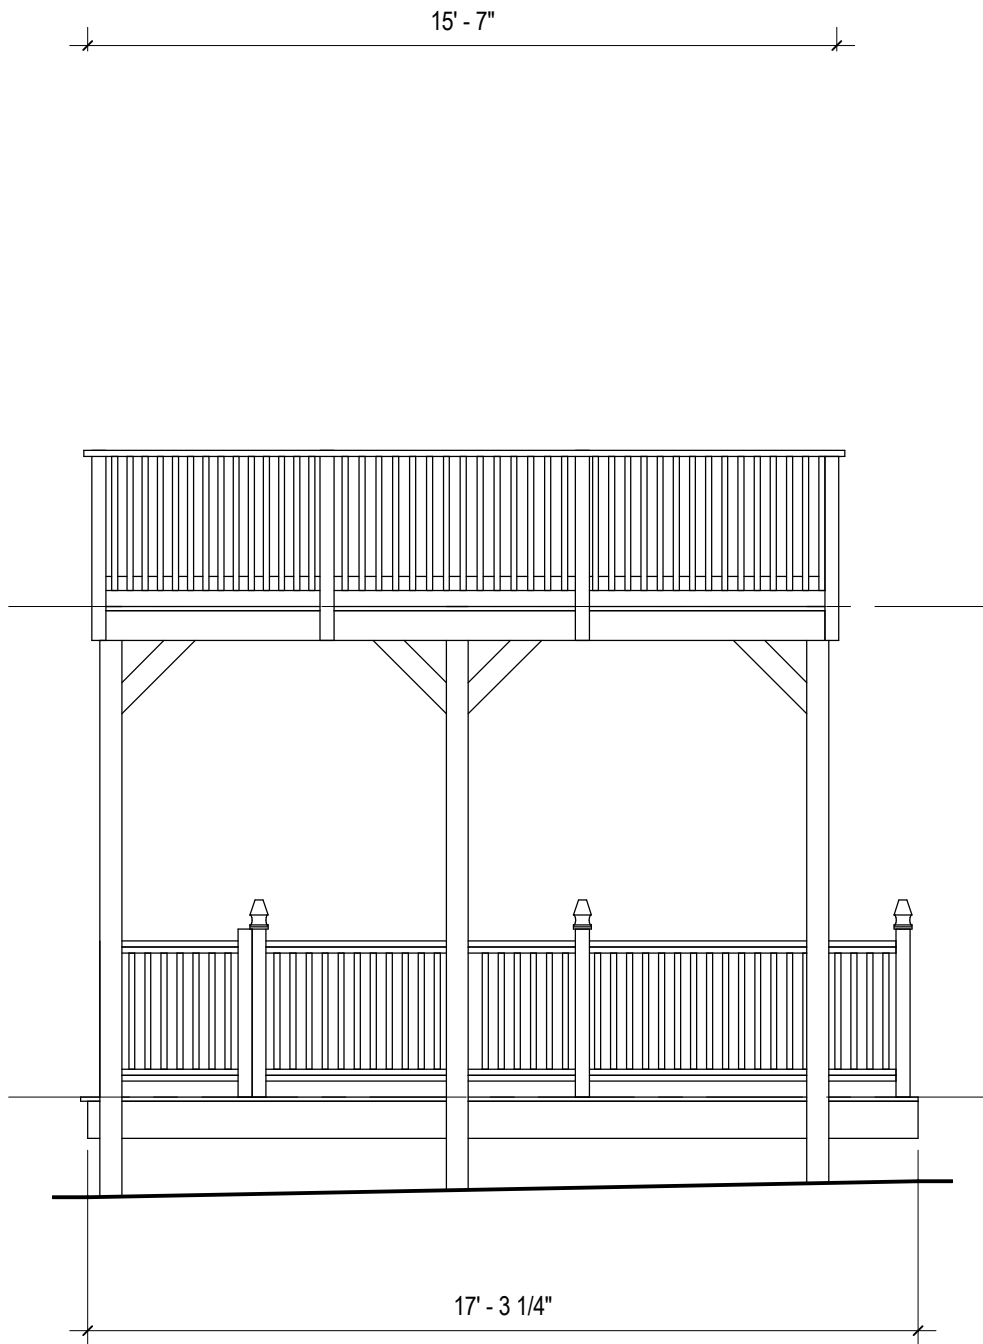

**2** NORTHEAST ELEVATION  
1/4" = 1'-0"

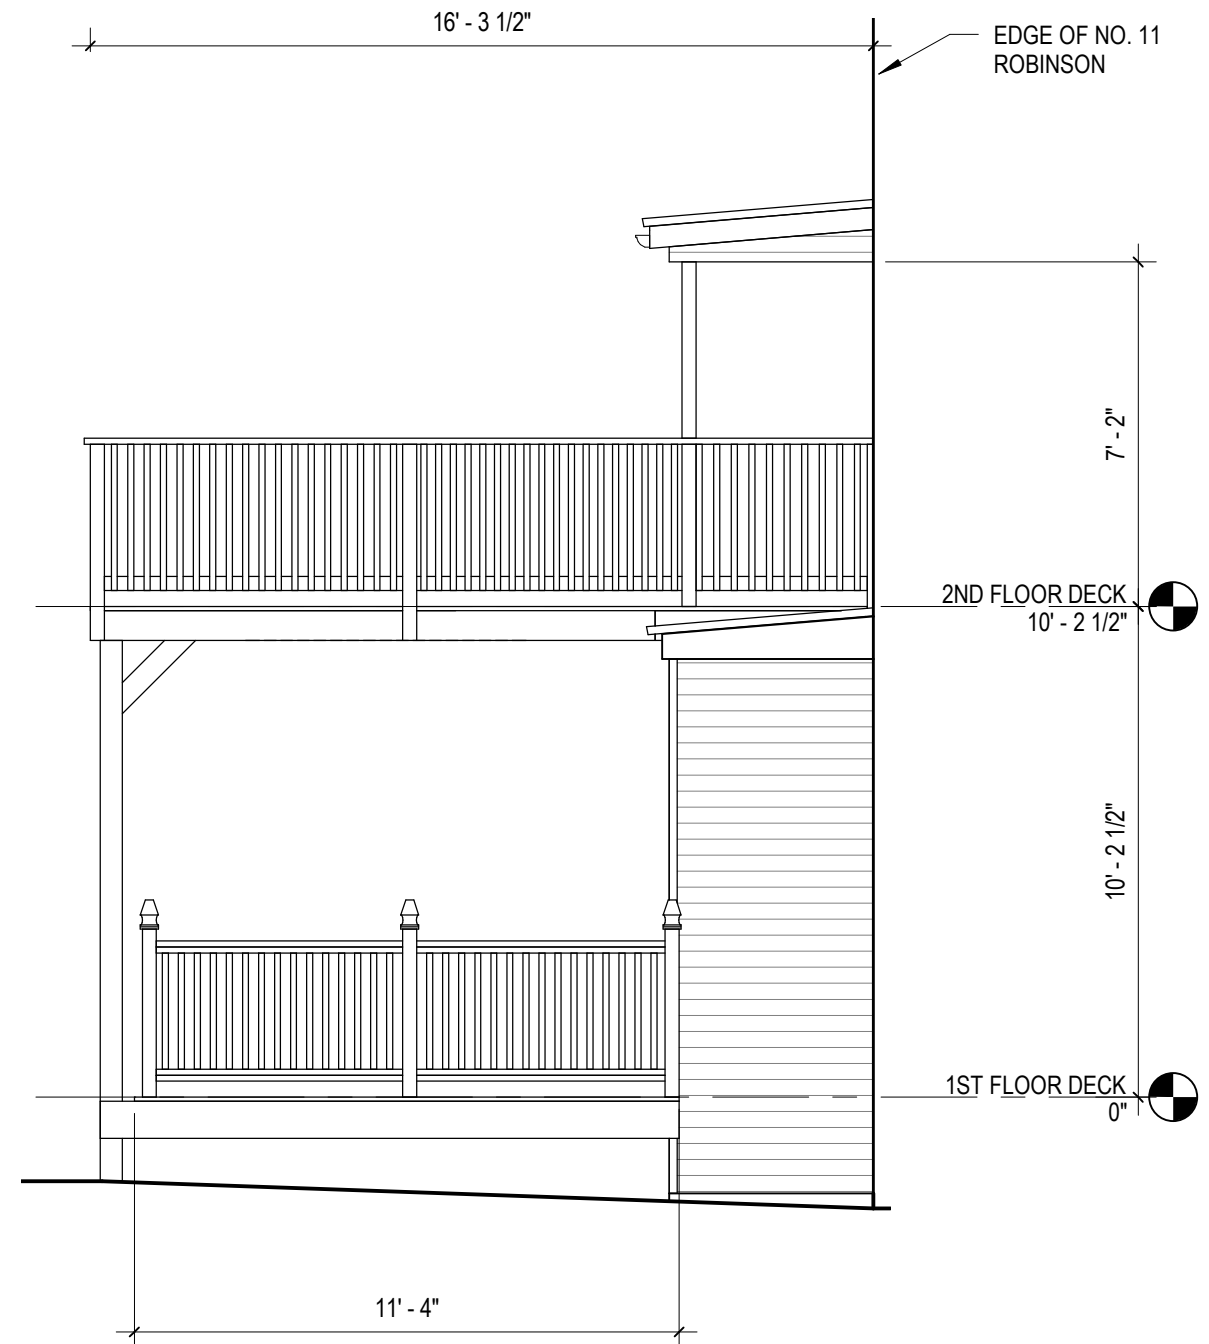

**1** NORTHWEST ELEVATION  
1/4" = 1'-0"