


3 PROPOSED SIDE ELEVATION
SCALE 1/4" = 1'-0"

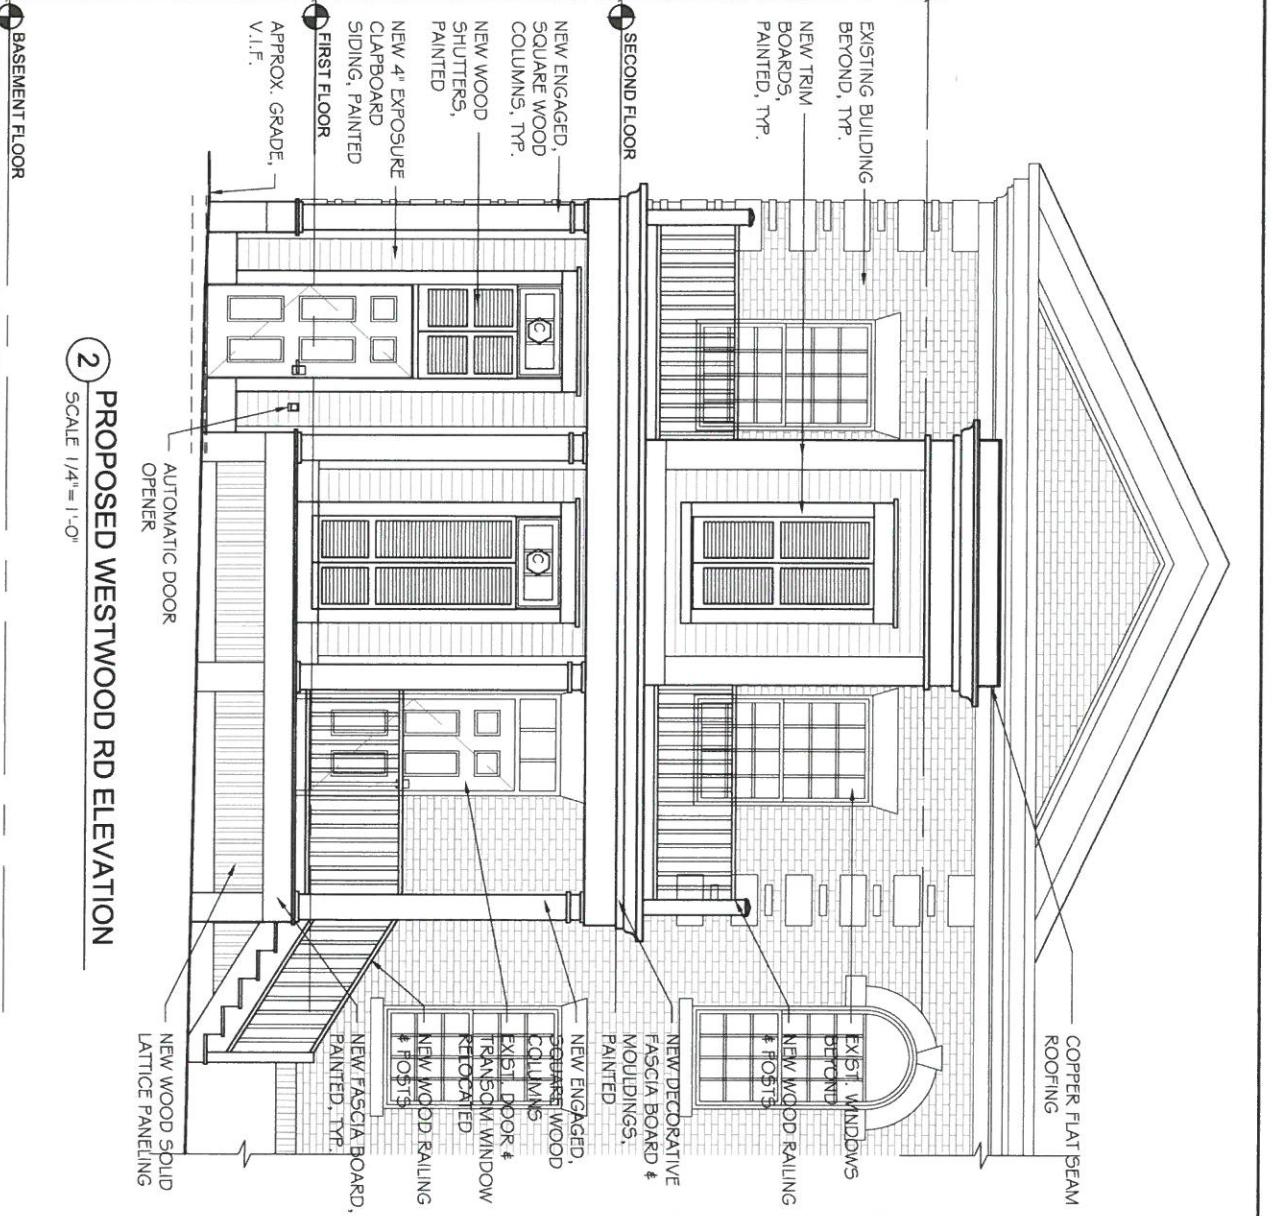

2 PROPOSED WESTWOOD RD ELEVATION
SCALE 1/4" = 1'-0"

PETER QUINN ARCHITECTS
ARCHITECTURE
COMMUNITY DESIGN
PETER QUINN ARCHITECTS LLC
205 BAL STREET, SUITE 201
SOMERVILLE, MA 01906
TEL: 617-336-3888

SOMERVILLE MUSEUM
PROJECT
CONTRACT NO. 1
1 WESTWOOD ROAD
SOMERVILLE, MA 01913

PREPARED FOR:
SOMERVILLE MUSEUM
1 WESTWOOD ROAD
SOMERVILLE, MA 01913

DRAWING TITLE:
PARTIAL PROPOSED ELEVATIONS

REVISION	DATE

SCALE AS NOTED

DRAWING SET: 12 JAN 2015
DRAWING BY: KVS/KAN
REVIEWED BY: JQ
SHEET: A2.2