


MUST HAVE 2 LAYERS DRYWALL ALL THE WAY TO UNDERSIDE OF DECK AND THRU TO BASEMENT ALL PENETRATIONS MUST BE FIREPROOFED TO CREATE HR FIRE RESISTANCE

Handicap requirements
 - Grab Bars
 - 5' turning radius
 - clearance 48" in front of sink

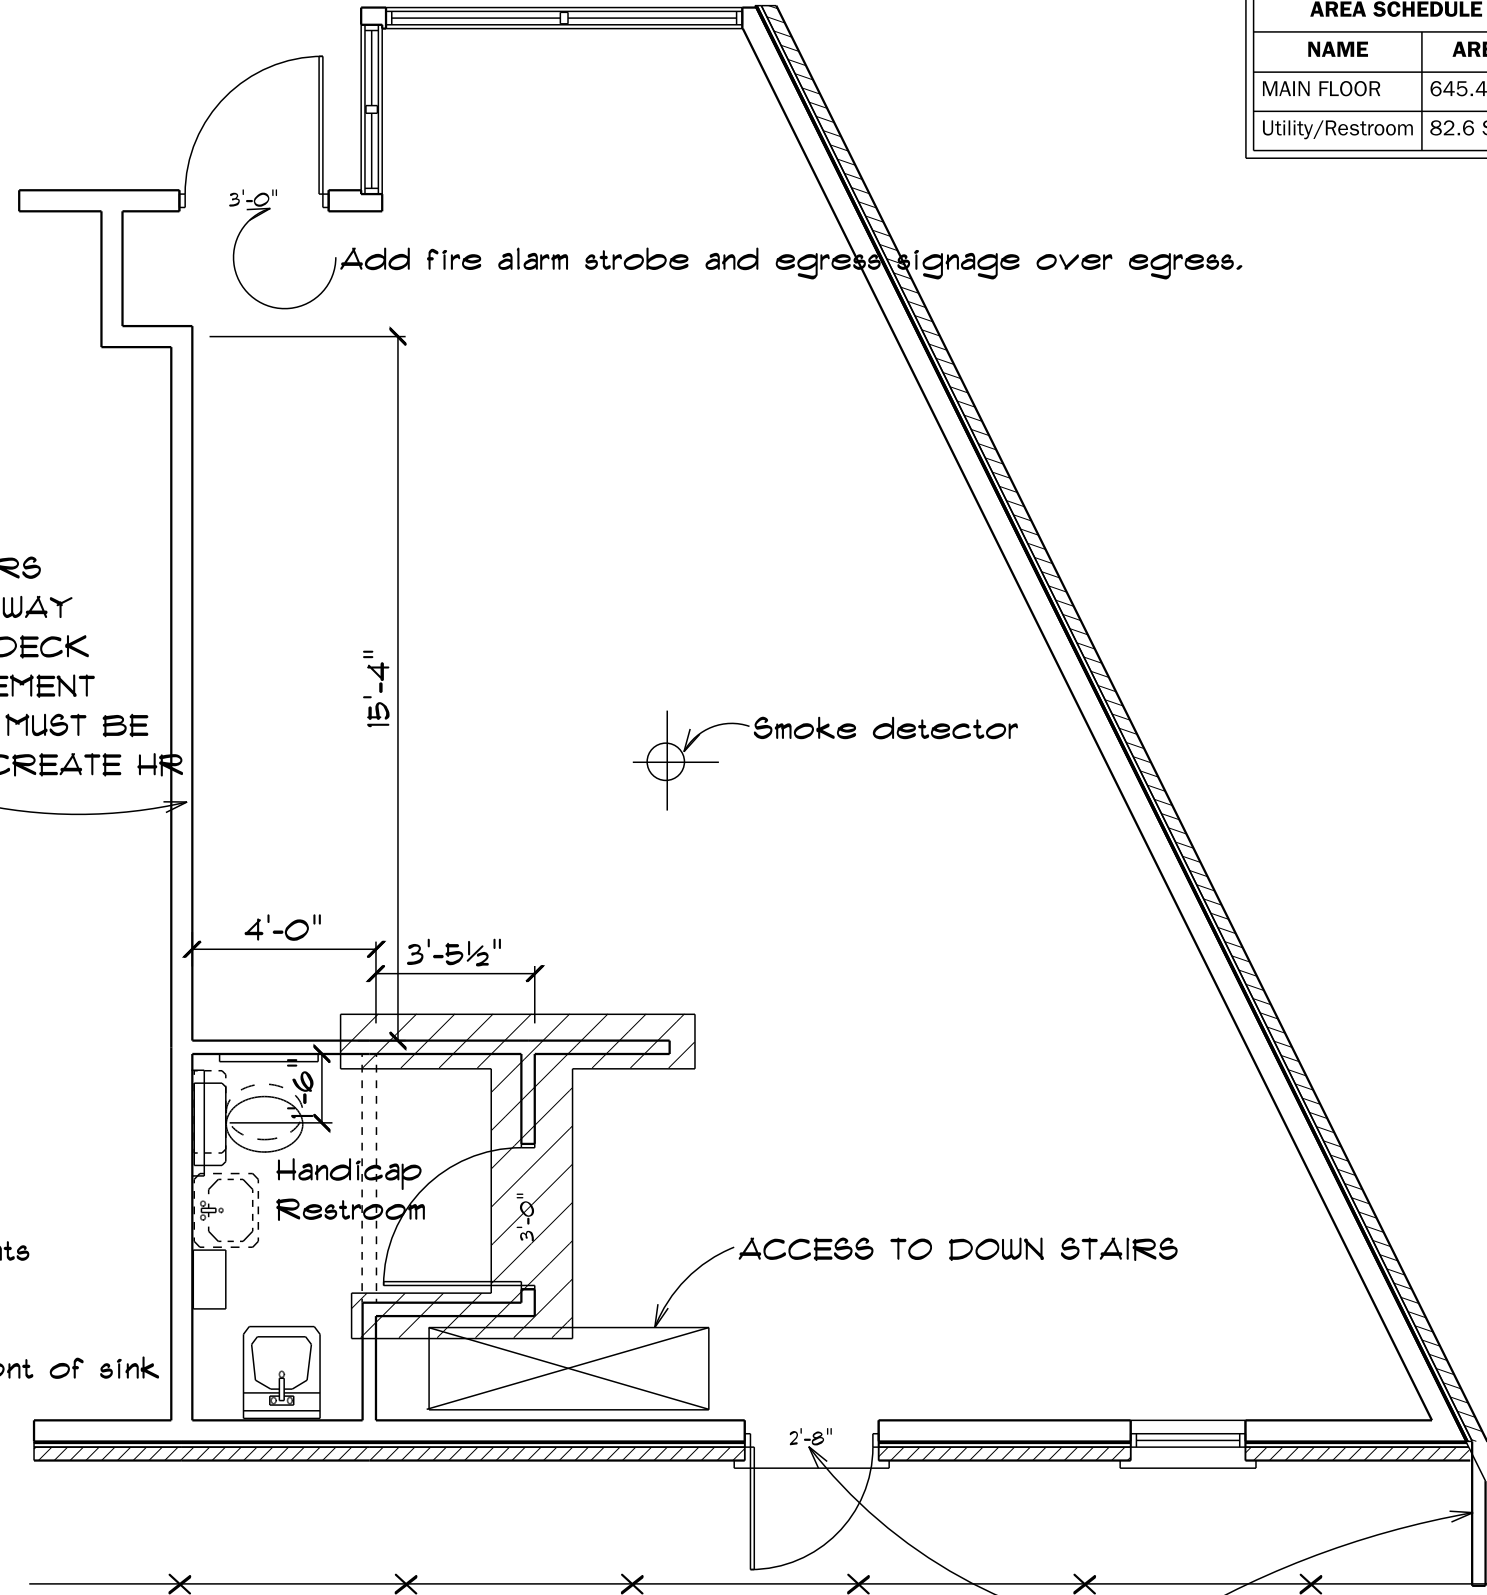

AREA SCHEDULE	
NAME	AREA
MAIN FLOOR	645.44 SF
Utility/Restroom	82.6 SF




Signage requirements:

Permanent nonilluminated signs mounted on awnings on the ground floor of a building provided:
 (a) The total area of the sign does not exceed 2 square feet and the height of individual symbols or letters does not exceed 6";

64A Summer St. Somerville, MA 02145.
Centro Christiano Genesaret

PHONE: 617-756-6534

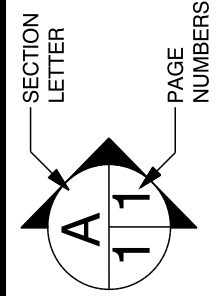

SCALE: VARIES
DRAWN BY: DSFB
DATE: 3/6/2016

FEIN DESIGNS

12 Prestwick Dr
 Hopkinton
 MA
 01748
 PHONE: 508-497-9192
 deb@fein-designs.com