


1 PLAN DETAIL  
1/8" = 1'-0"

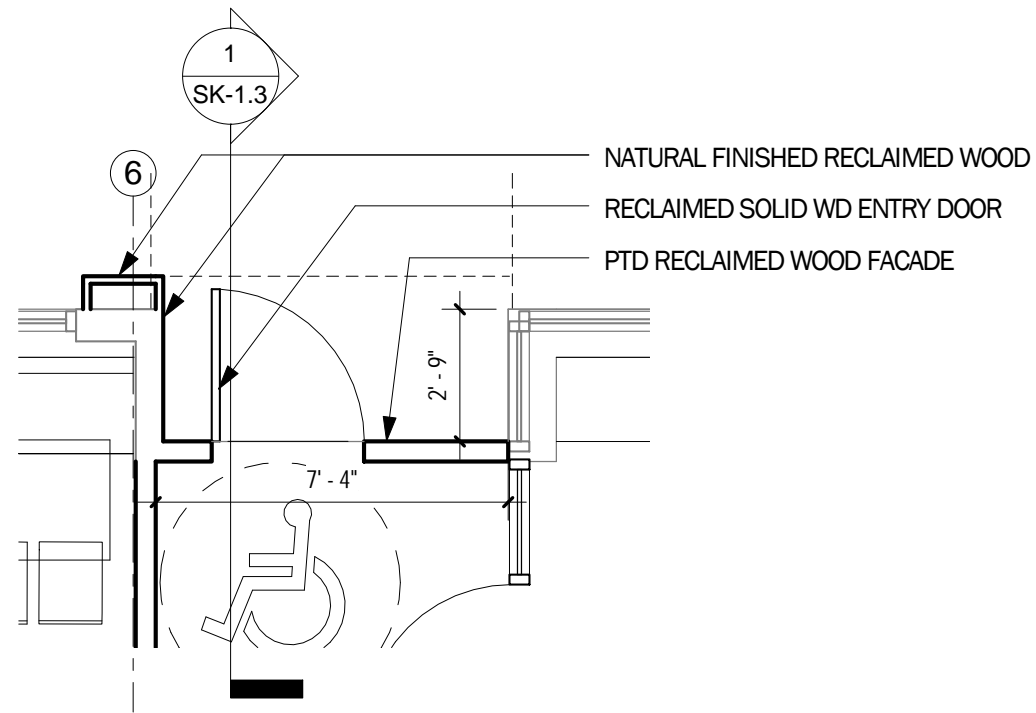

2 PLAN DETAIL - MAIN ENTRY  
1/4" = 1'-0"

BROADWAY

GLEN ST

A

B

2 SK-1.1

30"  
42"

title:  
**EXTERIOR MODIFICATIONS**

**SK-1.0**

project:  
**LA BRASA RESTAURANT**

referenced drawings:

scale:  
**As indicated**

project #:  
**1127**


date:  
**3/02/2012**

**Carroll Design Studio** **RODE Architects Inc**  
 carrolldesignstudio.com 857.205.3177  
 535 Albany Street #405  
 Boston, MA 02118  
 617.422.0090  
 rodearchitects.com

← BROADWAY →

outdoor seating

182 TOTAL SEATS

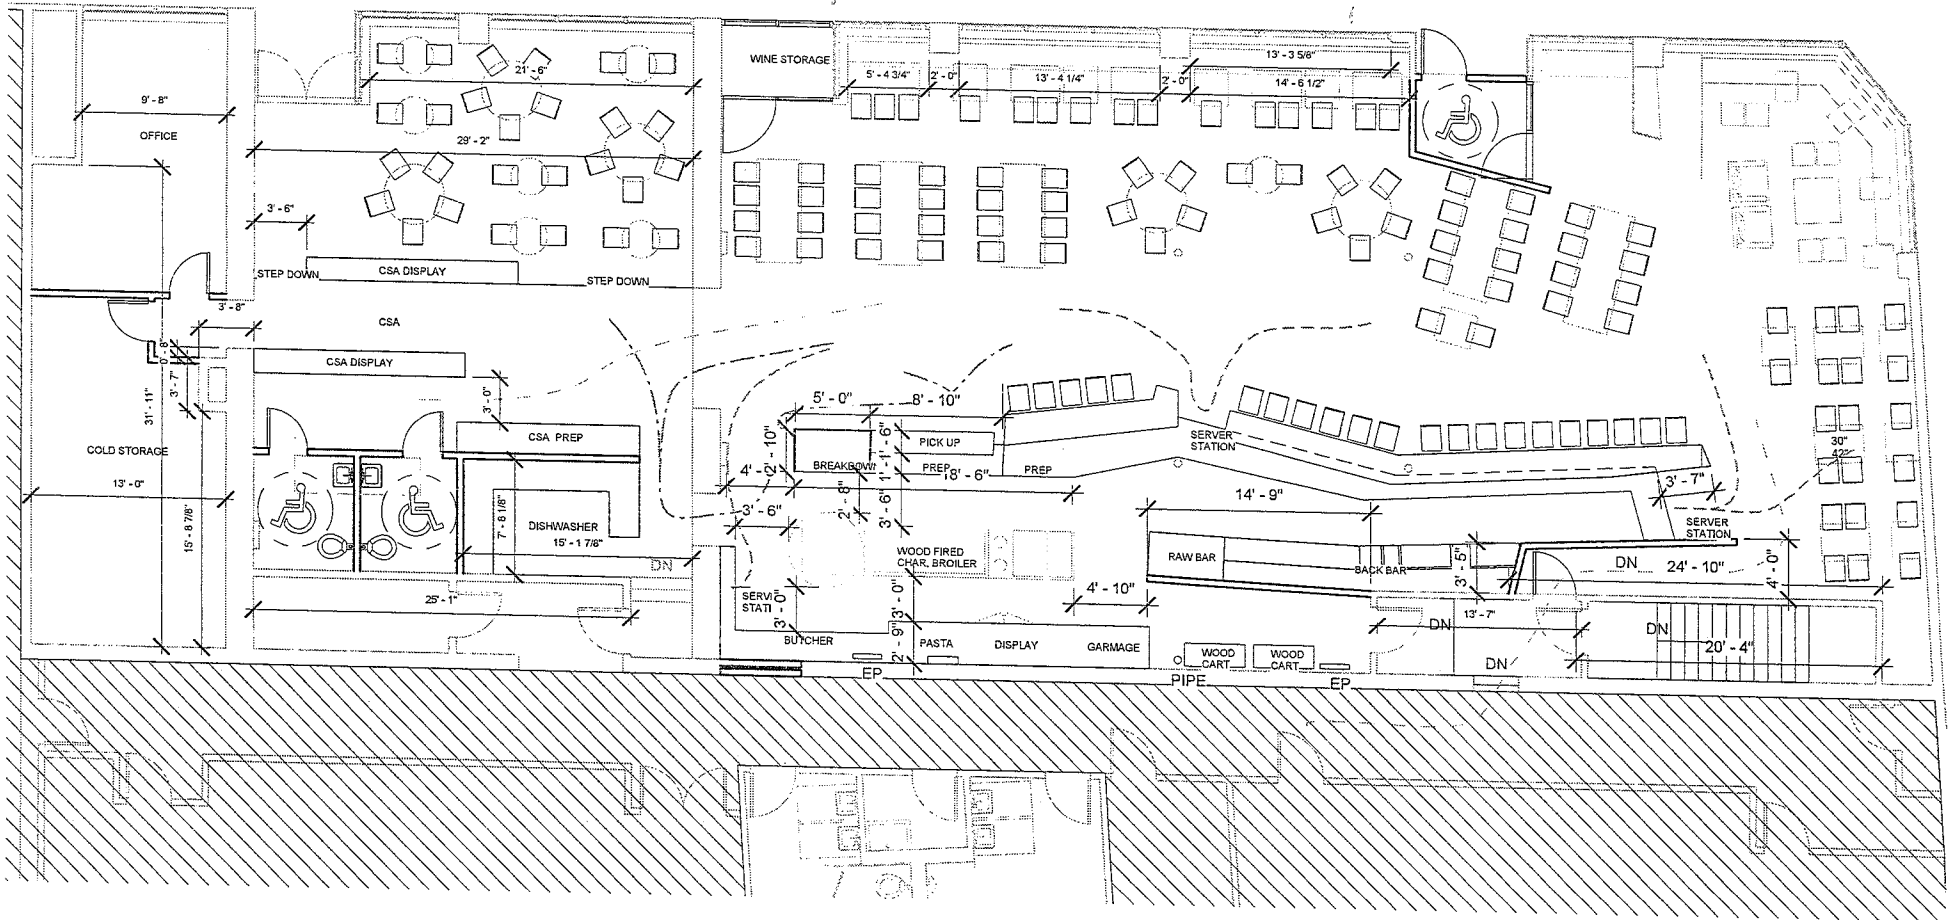


**LA BRASA**  
130 Broadway  
Somerville, MA


**Carroll Design**  
194 Prospect Street  
Cambridge, MA 02139  
T: 857.205.3177

**RODE Architects**  
535 Albany Street | 405  
Boston, MA 02118  
T: 617.422.0090

1/8" = 1'

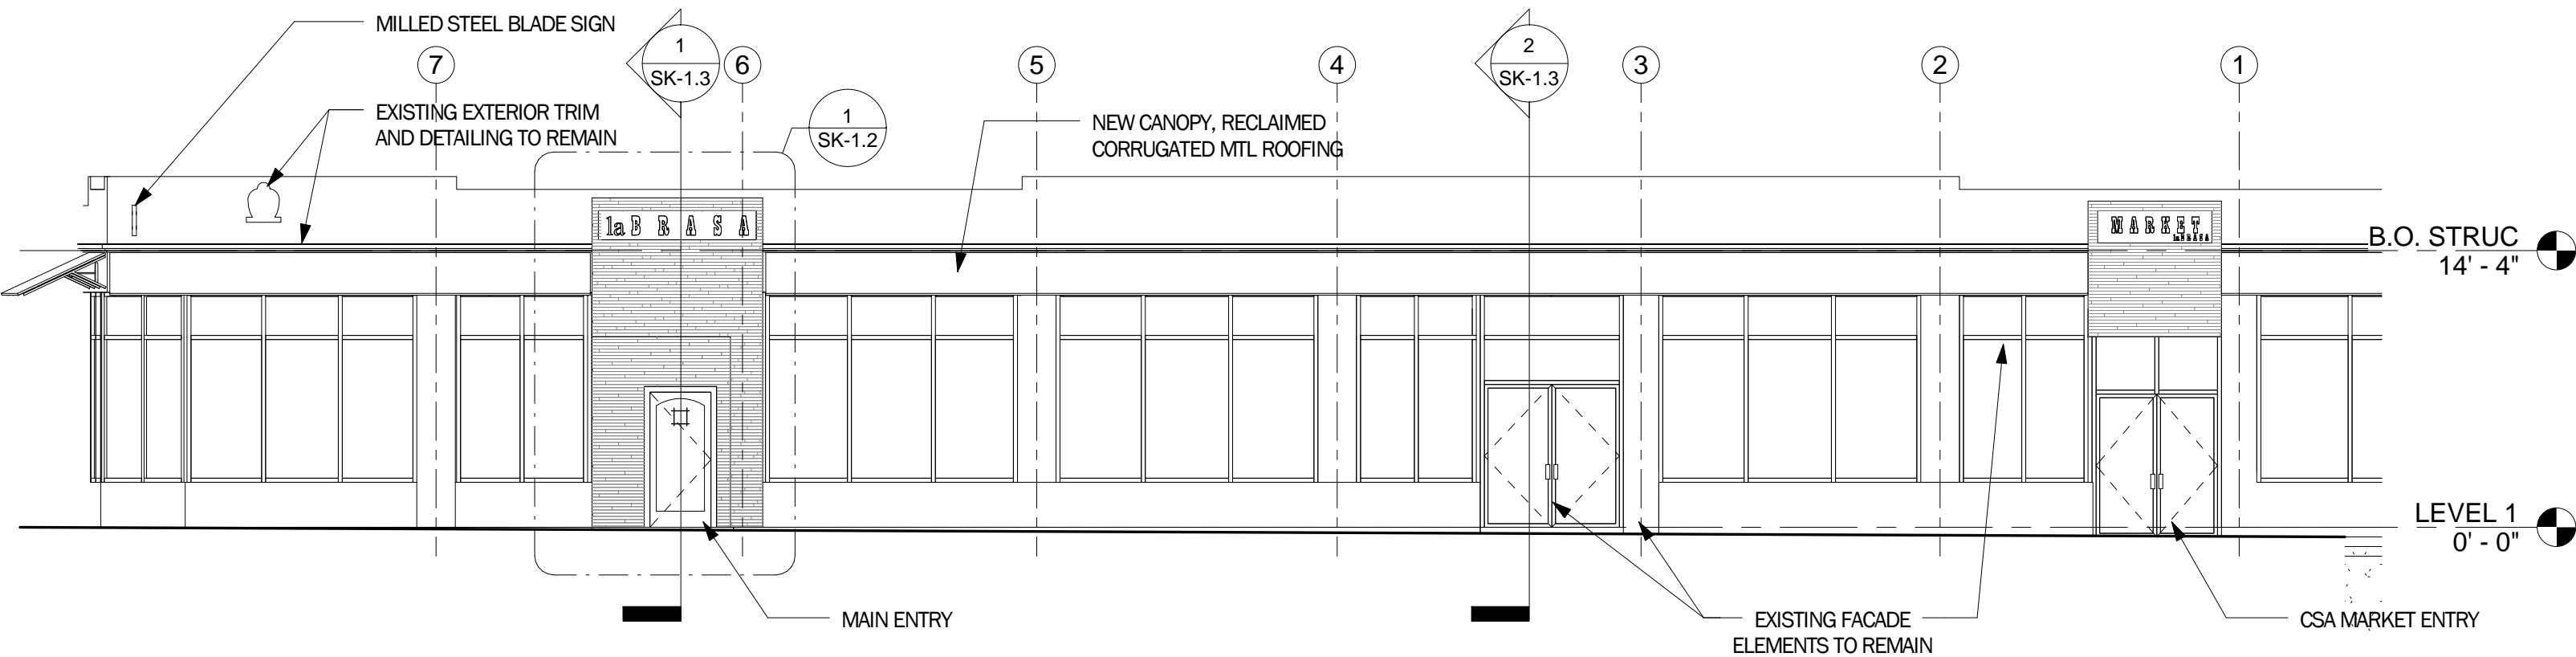


1 BROADWAY ELEVATION  
1/8" = 1'-0"

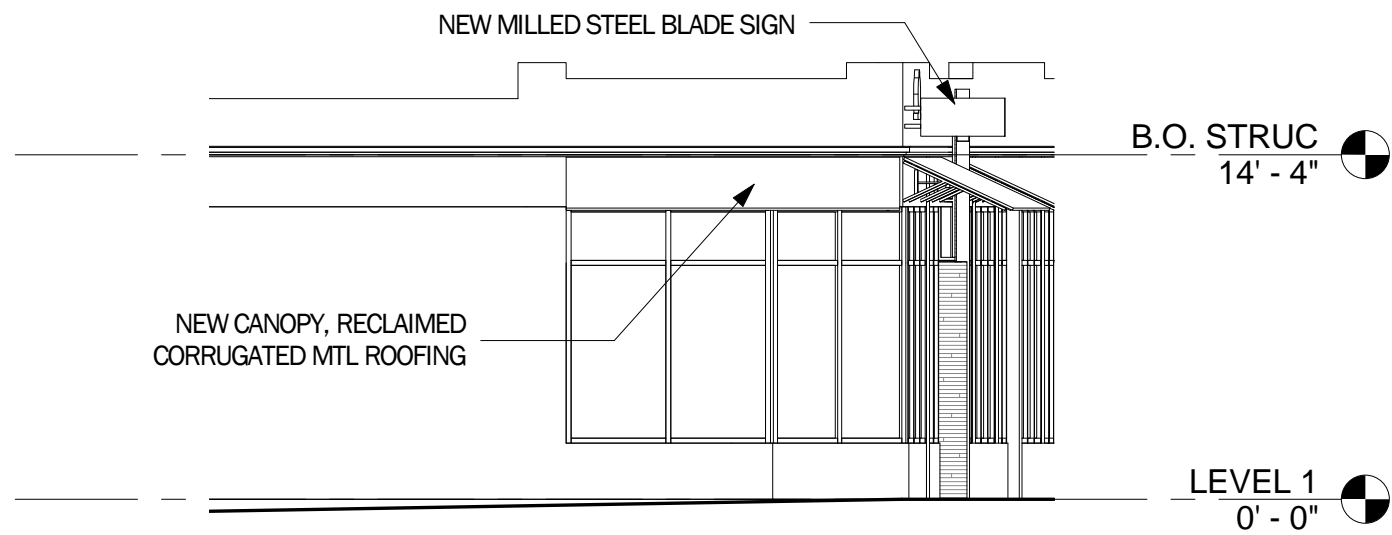


2 GLEN ST ELEVATION  
1/8" = 1'-0"


<p>title: <b>EXTERIOR MODIFICATIONS &amp; SIGNAGE</b></p> <p><b>SK-1.1</b></p>	<p>project: <b>LA BRASA RESTAURANT</b></p> <p>referenced drawings: _____</p> <p>scale: <b>1/8" = 1'-0"</b></p>	<p>project #: <b>1127</b></p> <p>date: <b>3/02/2012</b></p>	<p><b>Carroll Design Studio</b> <b>RODE Architects Inc</b></p> <p>carrolldesignstudio.com 857.205.3177</p> <p>535 Albany Street #405 Boston, MA 02118 617.422.0090 rodearchitects.com</p>
------------------------------------------------------------------------------------	---	---------------------------------------------------------------------	---

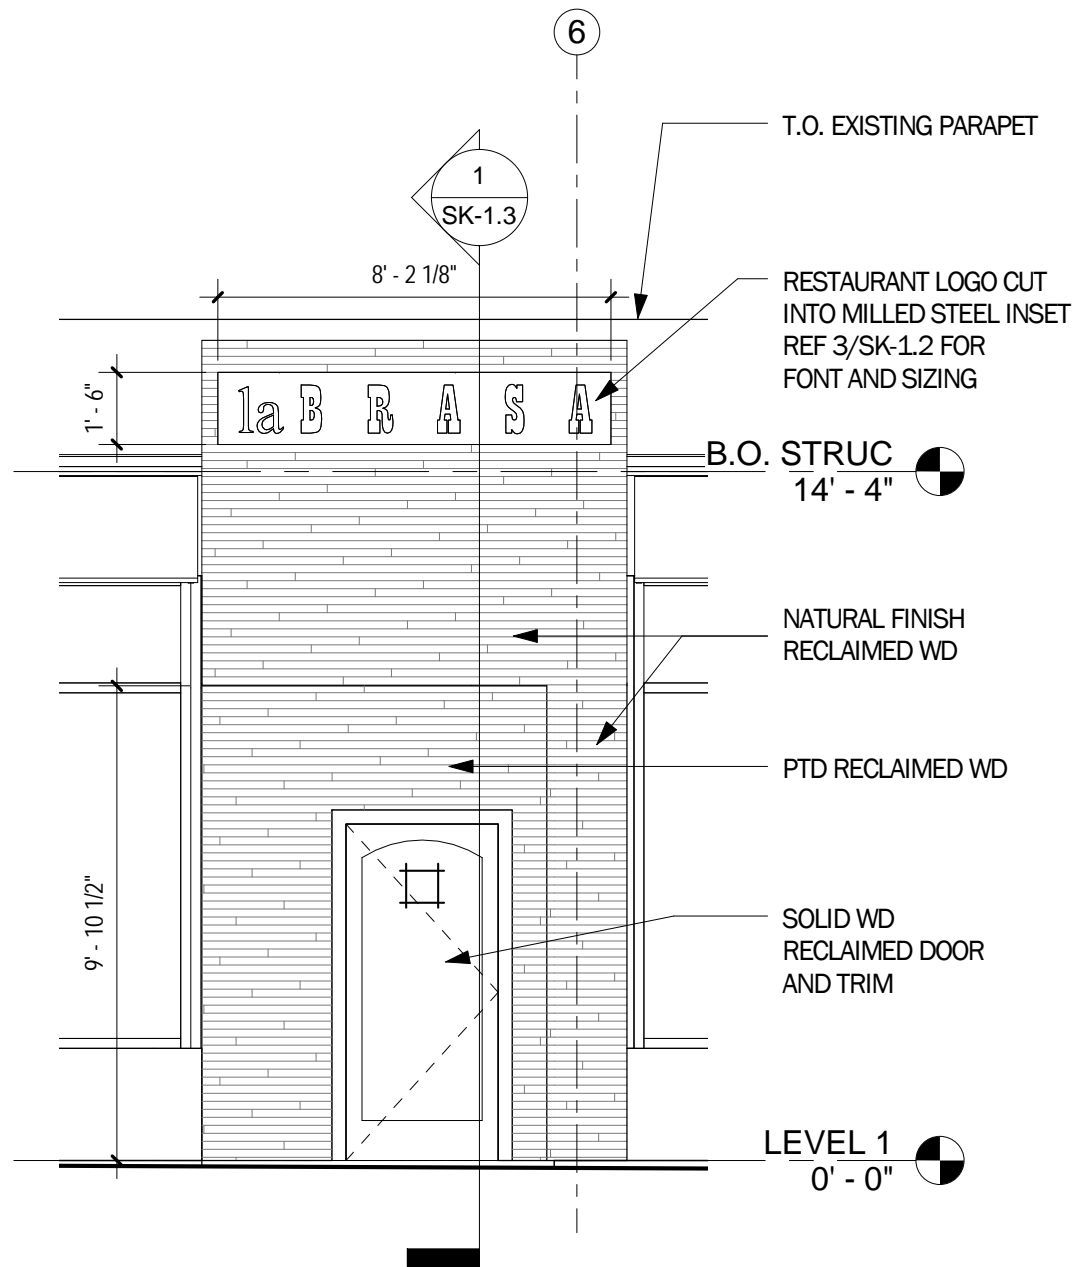

① ELEVATION DETAIL - MAIN ENTRY  
1/4" = 1'-0"

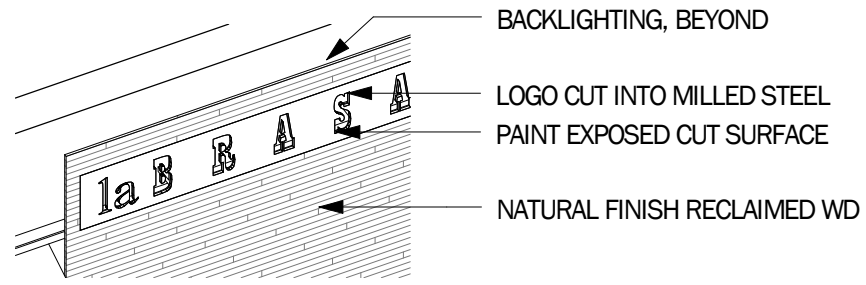

② SIGN AXON

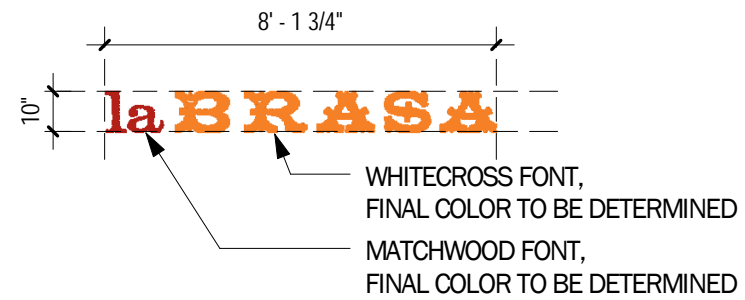

③ SIGN FONT DETAIL  
1/4" = 1'-0"



PTD RECLAIMED WD

RECLAIMED SOLID WD DOOR AND TRIM

④ ENTRY DOOR CONCEPT  
1/4" = 1'-0"



RECLAIMED CORRUGATED METAL ROOFING FOR CANOPY



NATURAL FINISH RECLAIMED WOOD  
(HALF-WEATHERED RECLAIMED PINE)

title:  
**EXTERIOR MODIFICATIONS & SIGNAGE**

**SK-1.2**

project:  
**LA BRASA RESTAURANT**


referenced drawings:

scale:  
**1/4" = 1'-0"**


project #:  
**1127**

date:  
**3/02/2012**

**Carroll Design Studio** **RODE Architects Inc**  
 carrolldesignstudio.com 535 Albany Street #405  
 857.205.3177 Boston, MA 02118  
 617.422.0090  
 rodearchitects.com

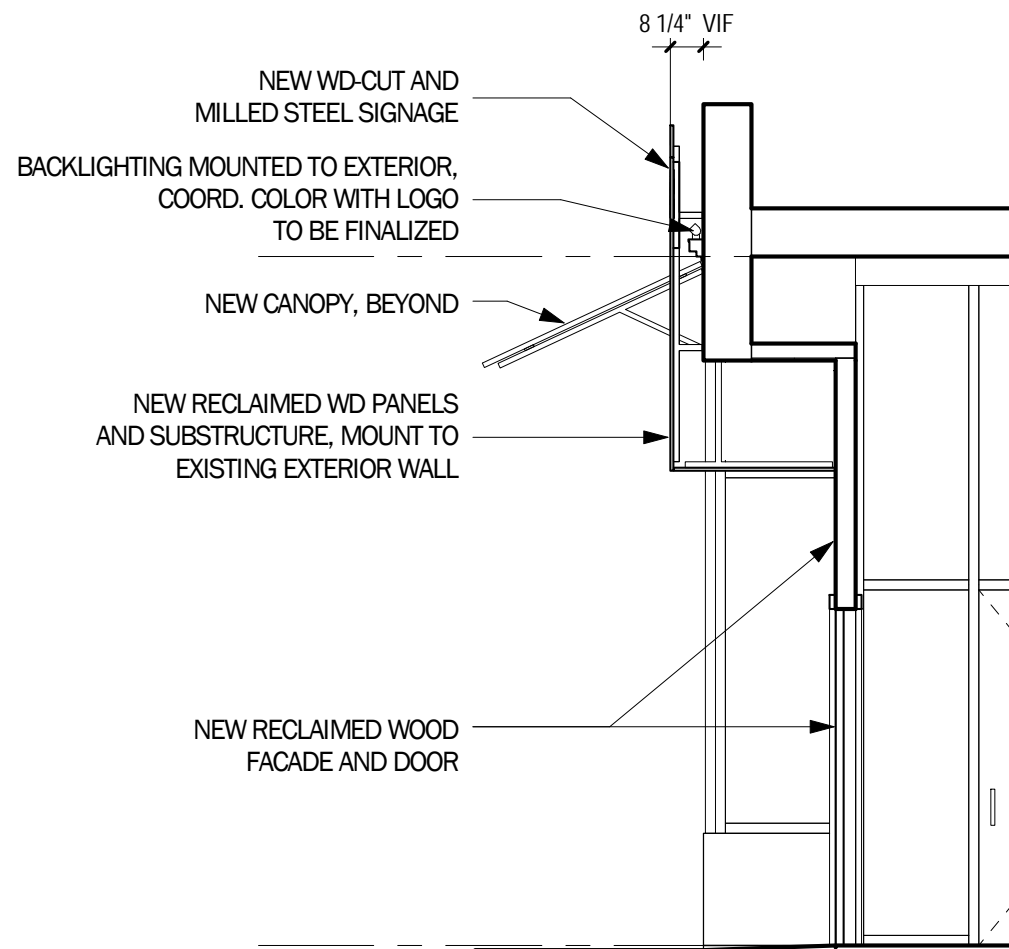

1 WALL SECTION - MAIN ENTRY  
1/4" = 1'-0"

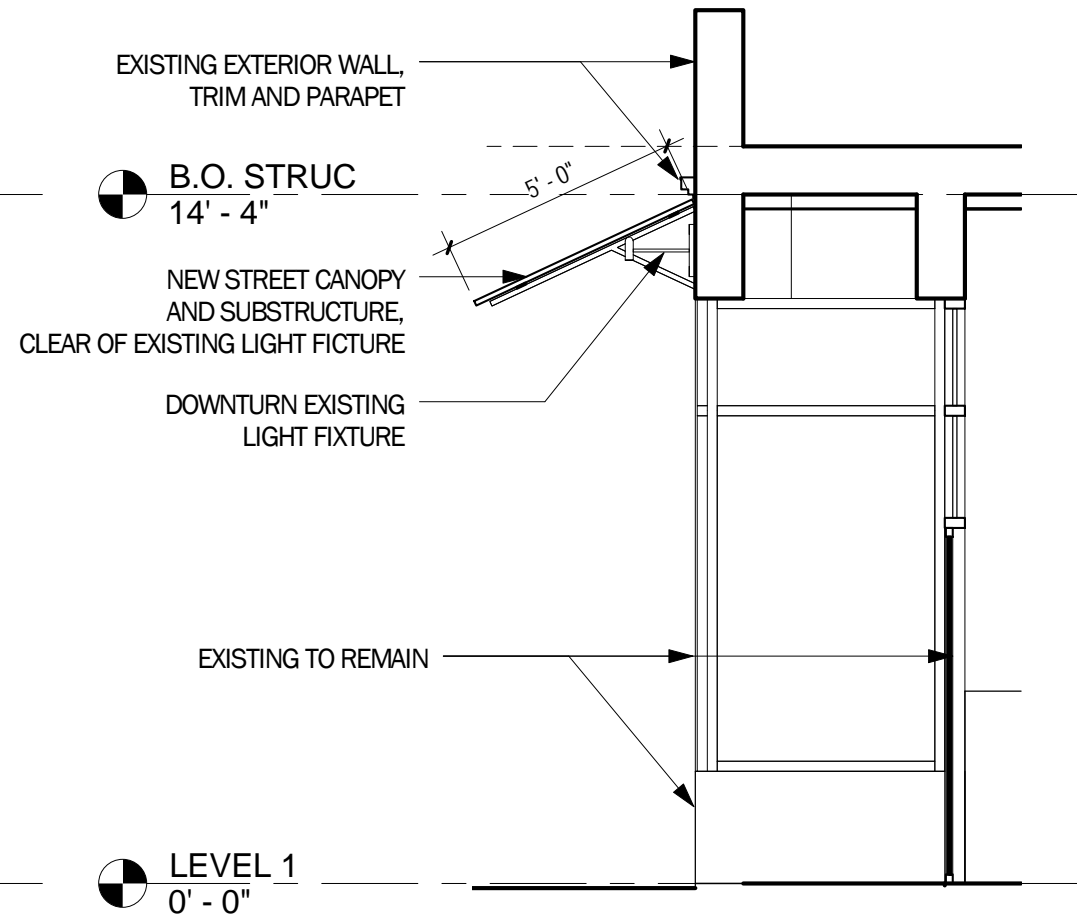

2 WALL SECTION - EXISTING ENTRY  
1/4" = 1'-0"

title: <b>WALL SECTIONS</b>
<b>SK-1.3</b>

project: <b>LA BRASA RESTAURANT</b>	scale: <b>1/4" = 1'-0"</b>
referenced drawings:	

project #: <b>1127</b>	date: <b>3/02/2012</b>
---------------------------	---------------------------

<b>Carroll Design Studio</b> carrolldesignstudio.com 857.205.3177	<b>RODE Architects Inc</b> 535 Albany Street #405 Boston, MA 02118 617.422.0090 rodearchitects.com
-------------------------------------------------------------------------	---





EXISTING EXTERIOR CONDITIONS



PROPOSED EXTERIOR CHANGES

title: \_\_\_\_\_  
**EXTERIOR IMAGERY**  
  
**SK-1.4**

project: \_\_\_\_\_  
**LA BRASA RESTAURANT**  
  
referenced drawings: \_\_\_\_\_ scale: \_\_\_\_\_

project #: \_\_\_\_\_  
**1127**  
  
date: \_\_\_\_\_  
**3/02/2012**

**Carroll Design Studio** **RODE Architects Inc**  
carrolldesignstudio.com 535 Albany Street #405  
857.205.3177 Boston, MA 02118  
617.422.0090  
rodearchitects.com