

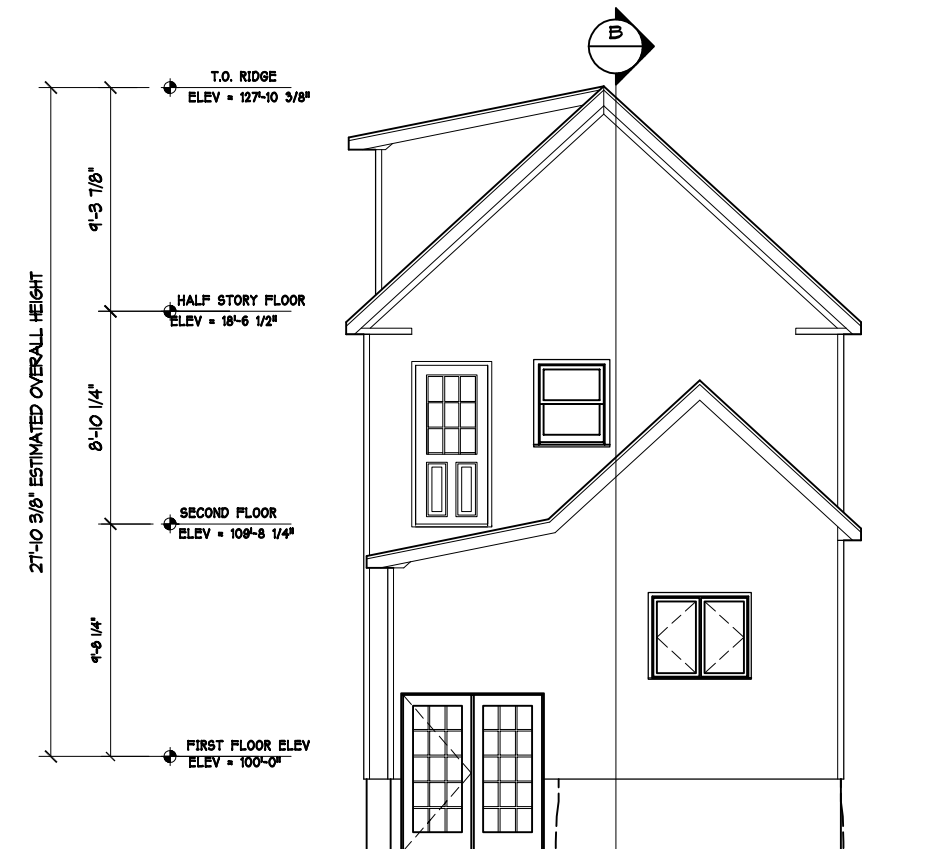



RIGHT ELEVATION - EXISTING
1/8"=1'-0"

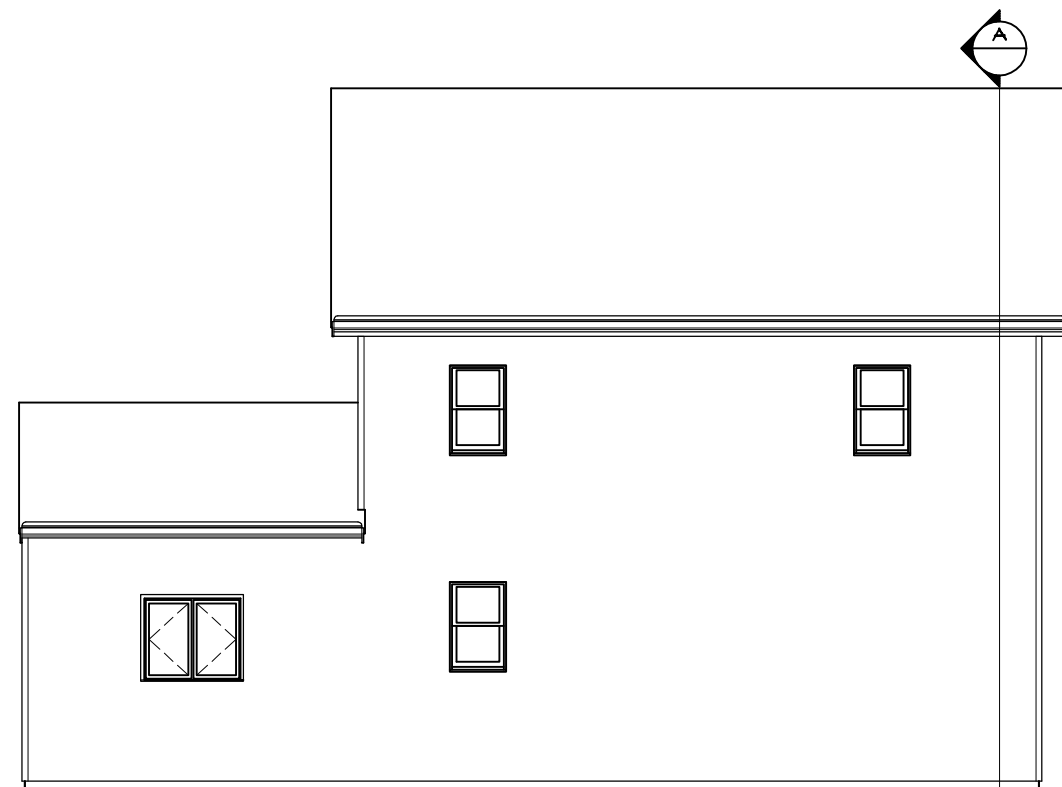

REAR ELEVATION - EXISTING
1/8"=1'-0"

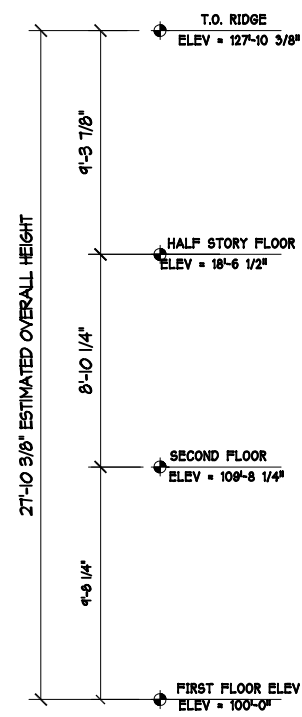

LEFT ELEVATION - EXISTING
1/8"=1'-0"

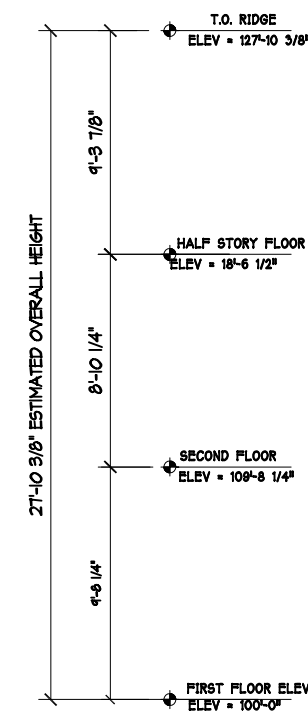




FRONT ELEVATION - EXISTING
1/8"=1'-0"

TEIXEIRA RESIDENCE
25 AUBURN AVE
SOMERVILLE, MA

Tuesday, April 8, 2014

BY: RCDC ARCHITECTS MEDFIELD, MA 781 344 15810

EX1

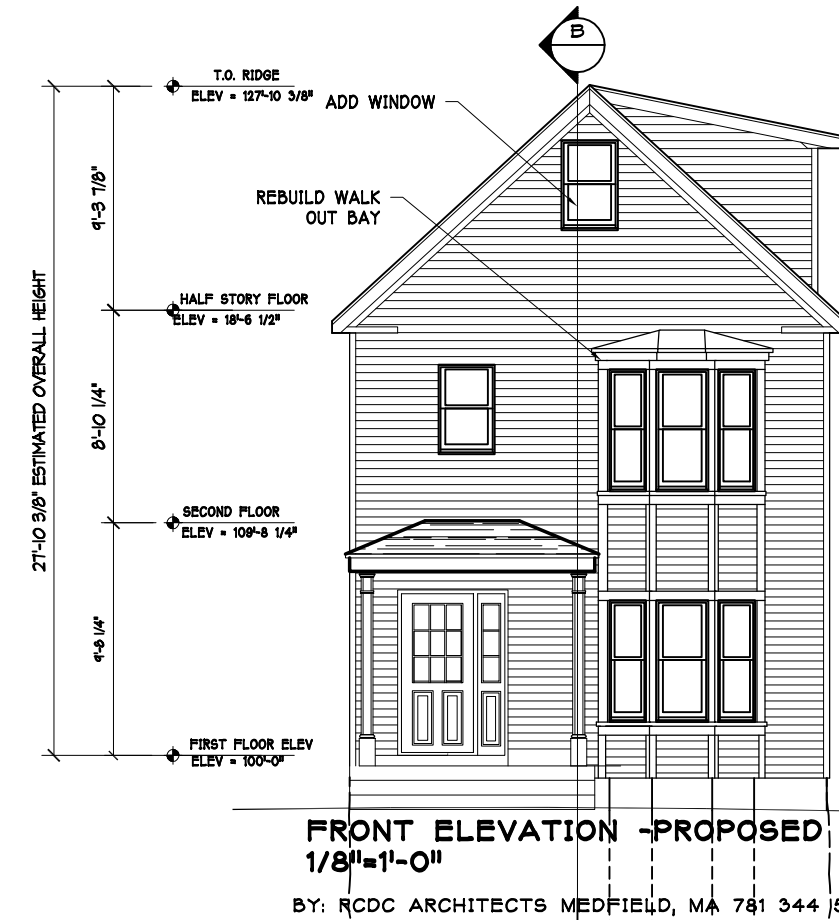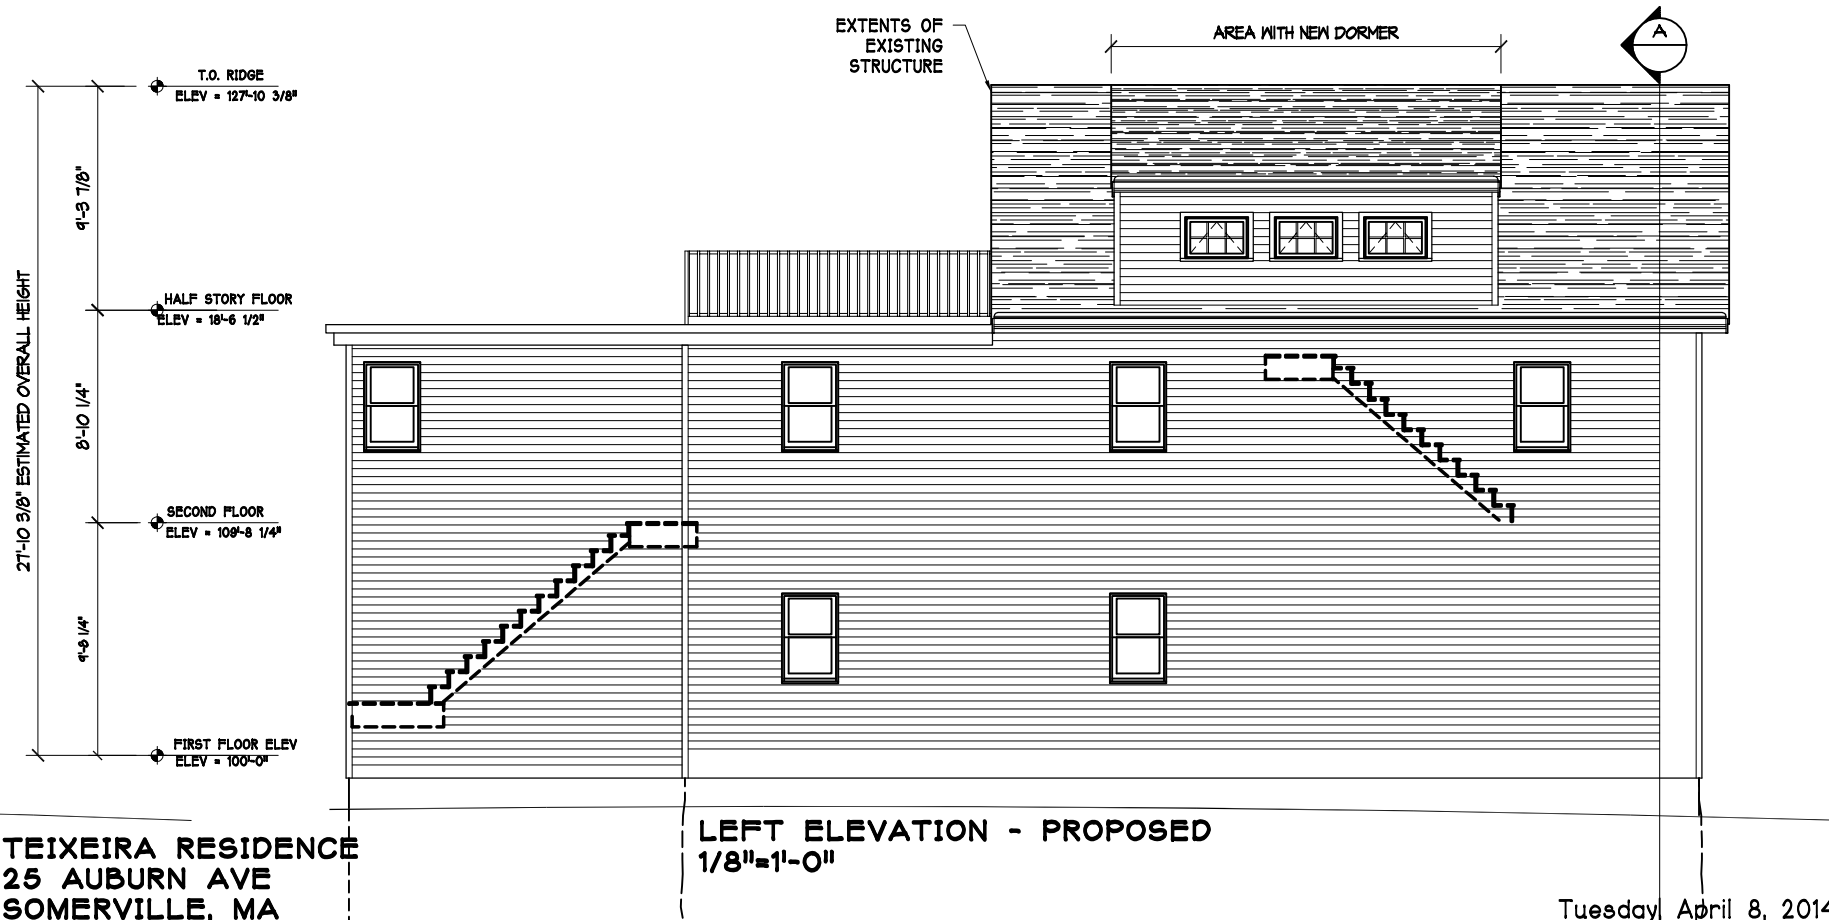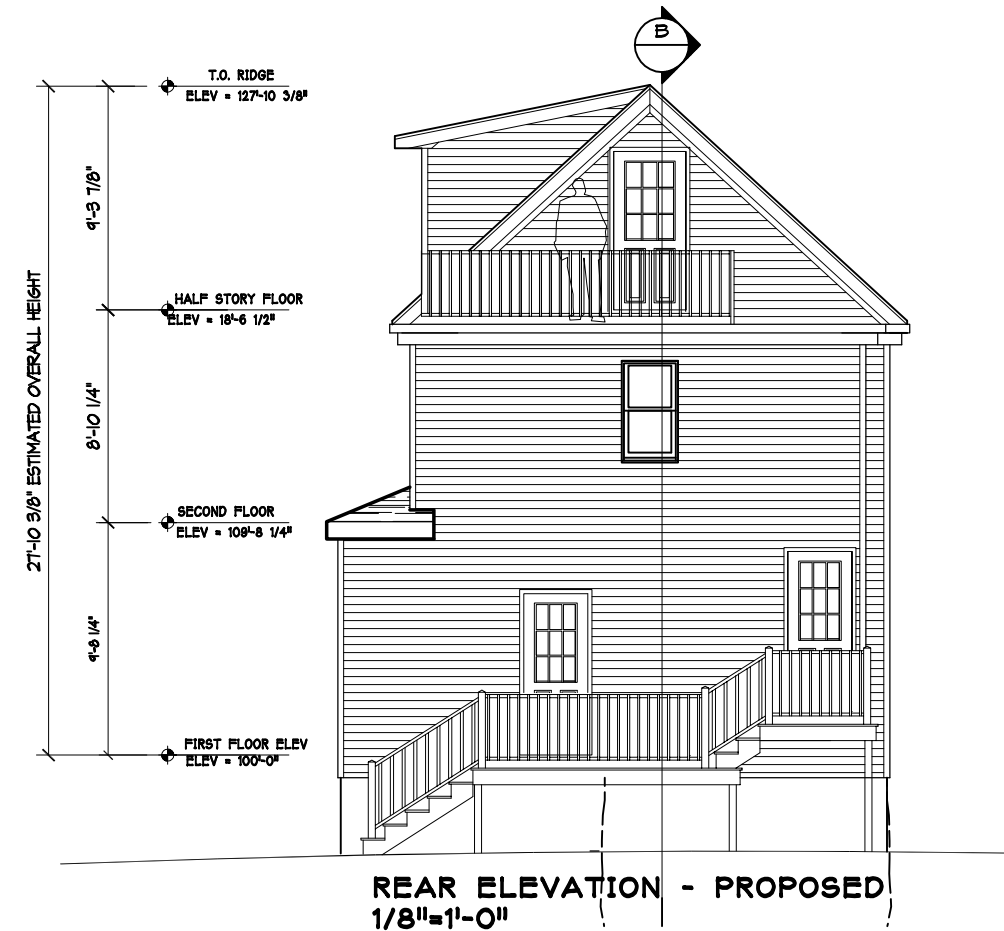


TEIXEIRA RESIDENCE
25 AUBURN AVE
SOMERVILLE, MA

Tuesday April 8, 2014

BY: RCDC ARCHITECTS MEDFIELD, MA 781 344 15810

SK1

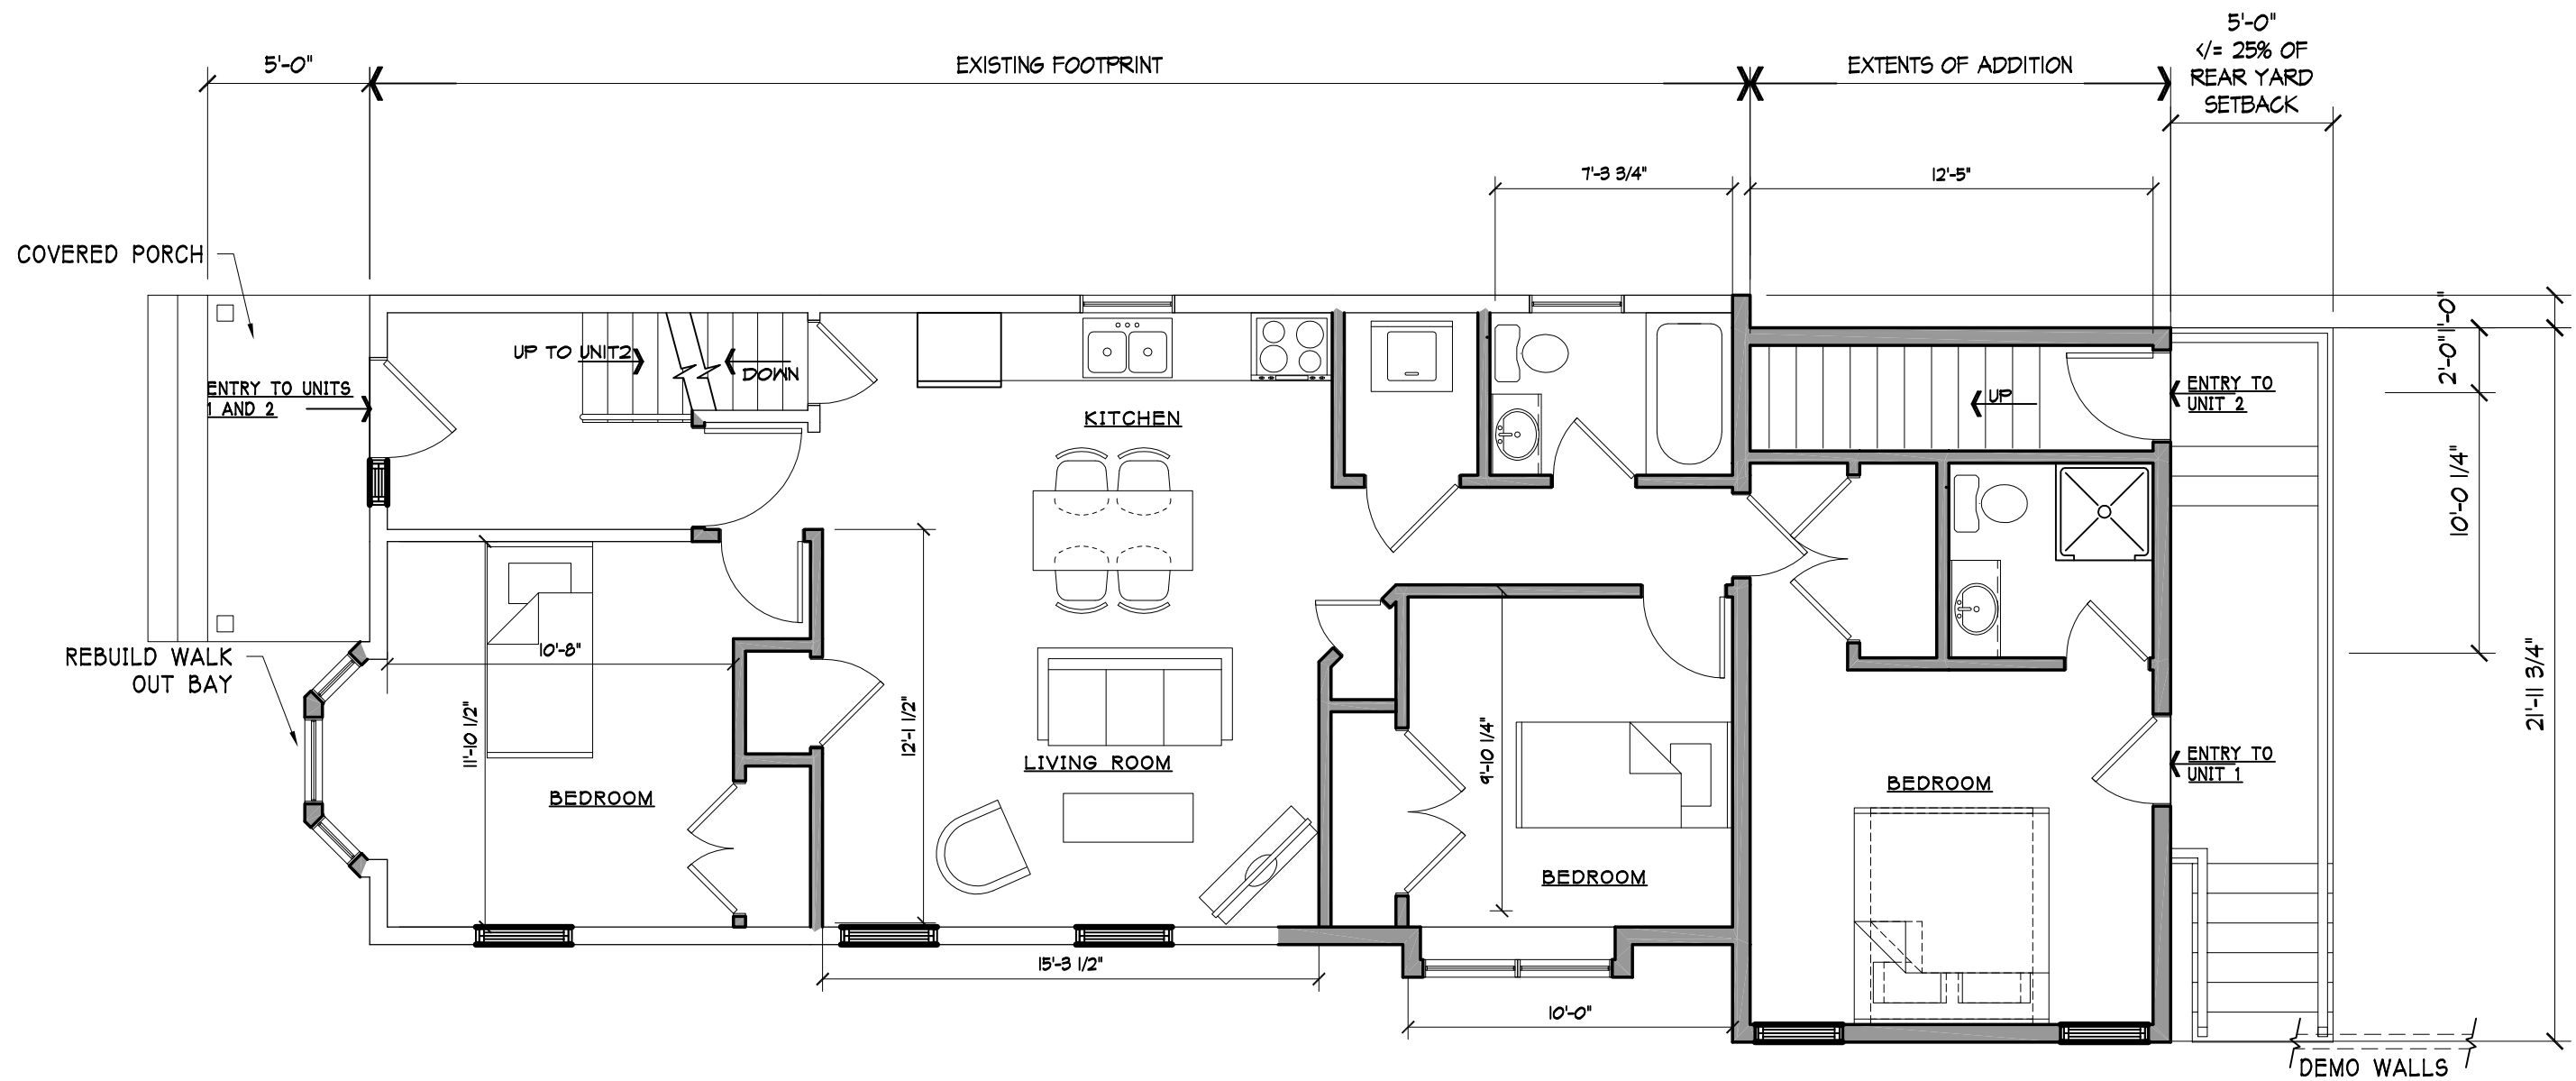


FIRST FLOOR - PROPOSED (1,098S.F NET +/-)
 3/16=1'-0"

TEIXEIRA RESIDENCE
 25 AUBURN AVE
 SOMERVILLE, MA

Tuesday, April 8, 2014

BY: RDC ARCHITECTS MEDFIELD, MA 781 344 5810

SK2

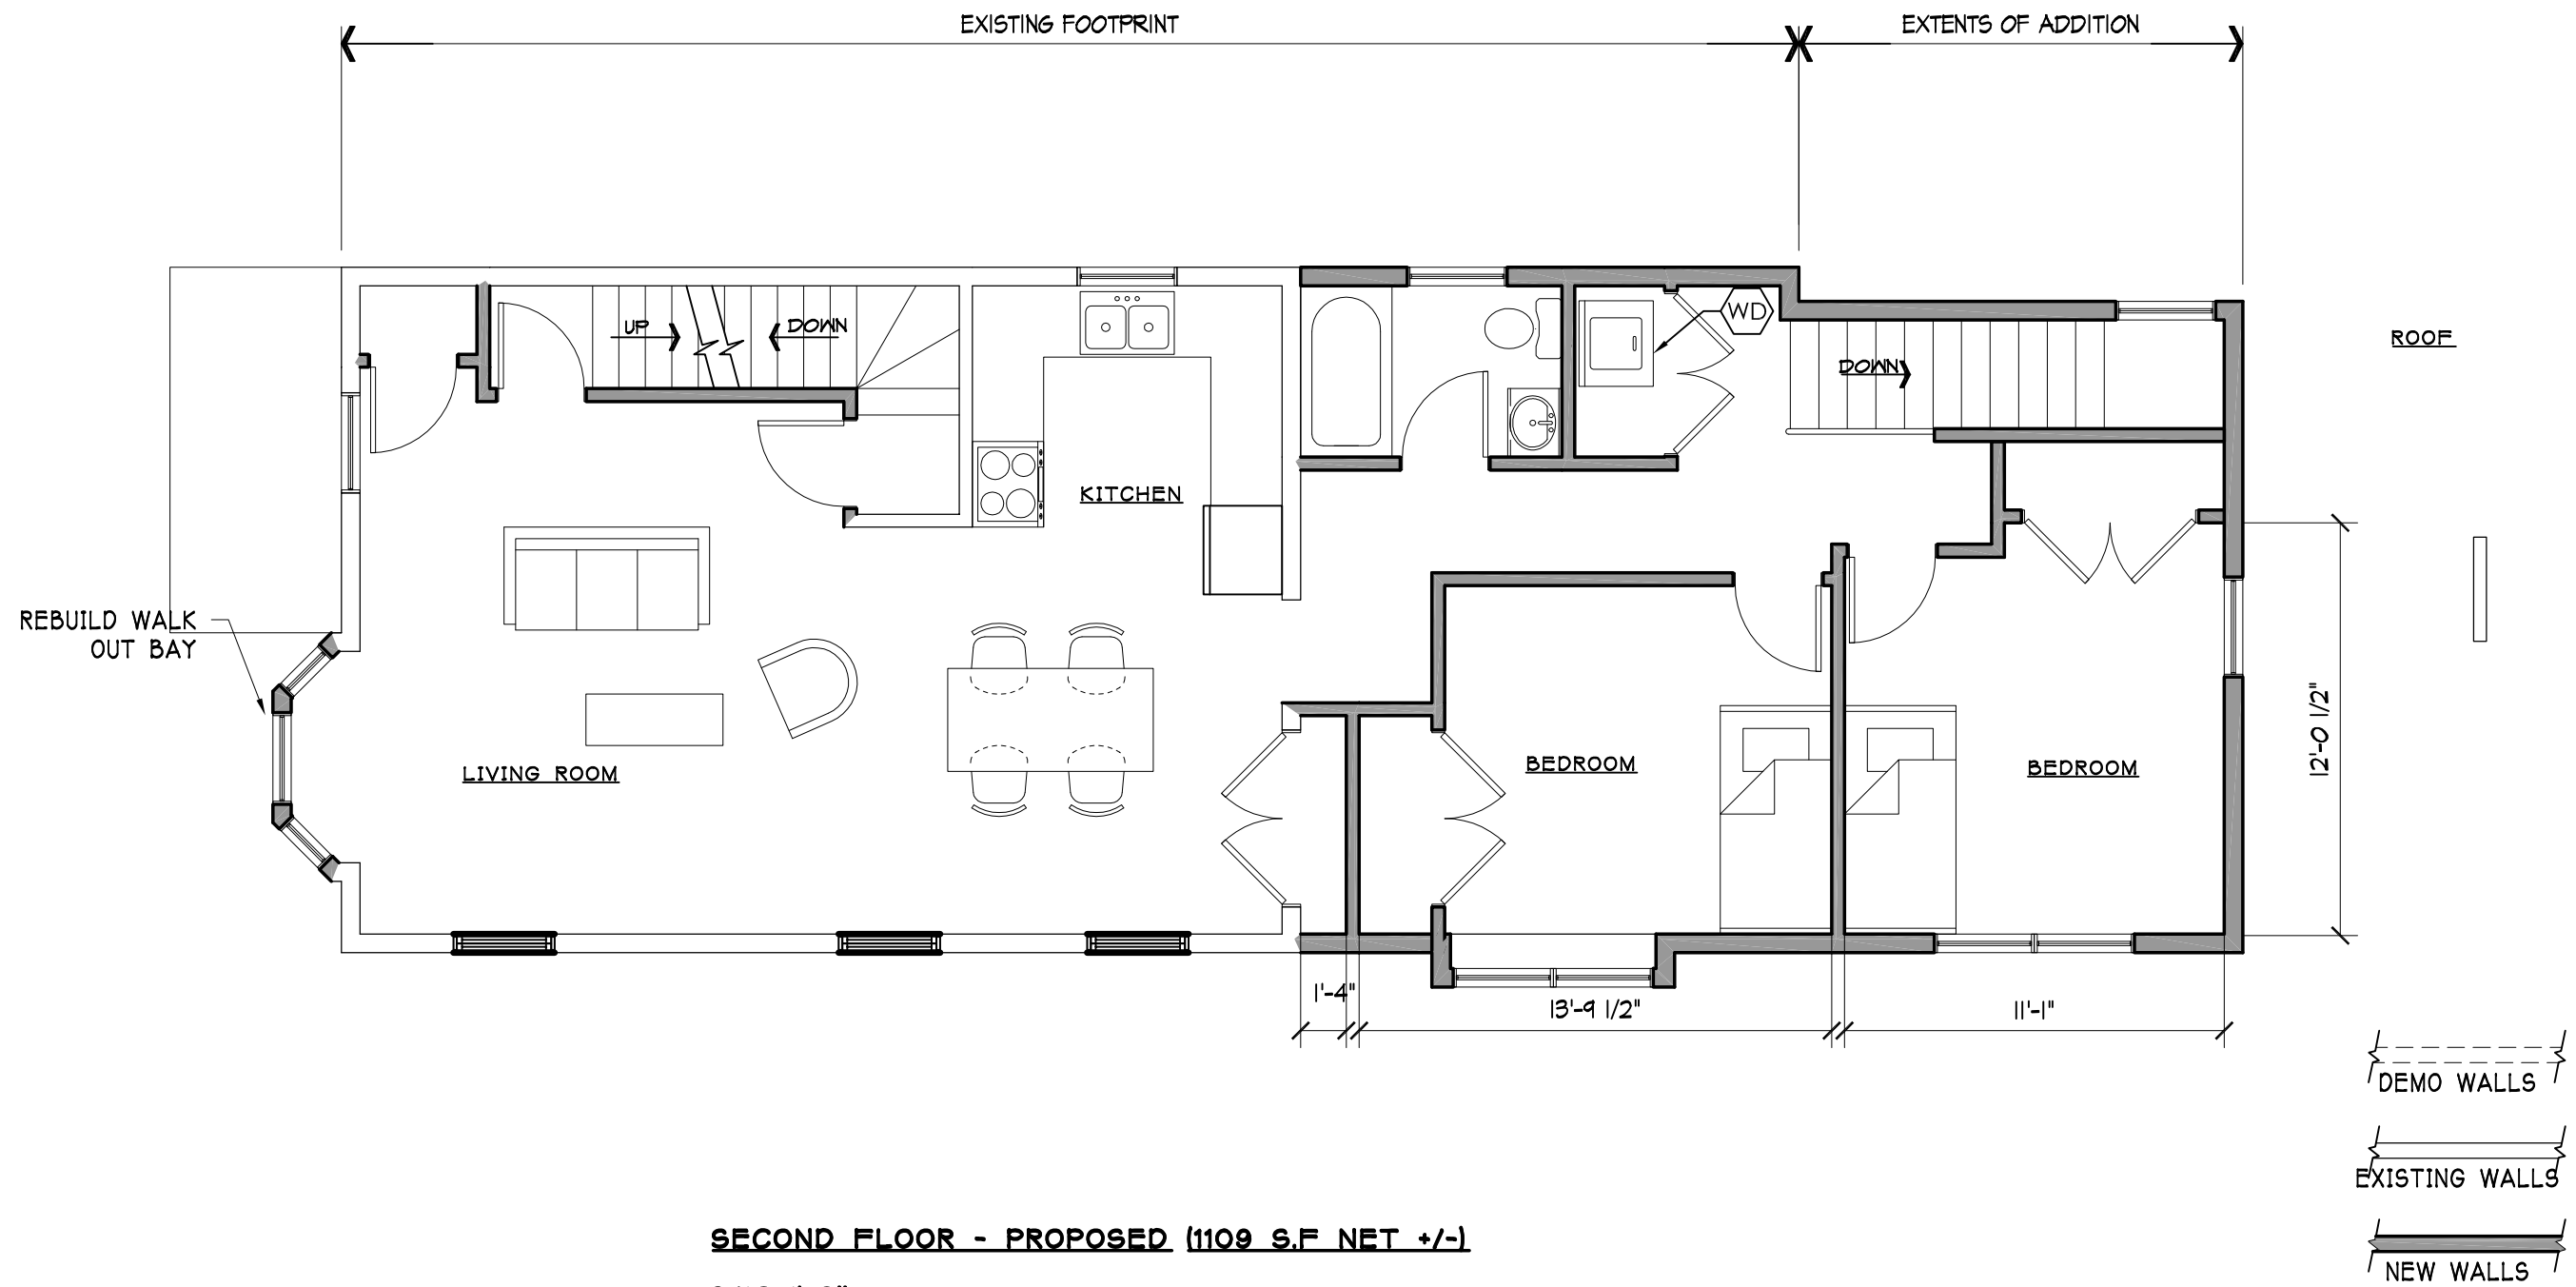

SECOND FLOOR - PROPOSED (1109 S.F. NET +/-)


3/16=1'-0"

TEIXEIRA RESIDENCE
25 AUBURN AVE
SOMERVILLE, MA

Tuesday, April 8, 2014

BY: RCDC ARCHITECTS MEDFIELD, MA 781 344 5810

SK3

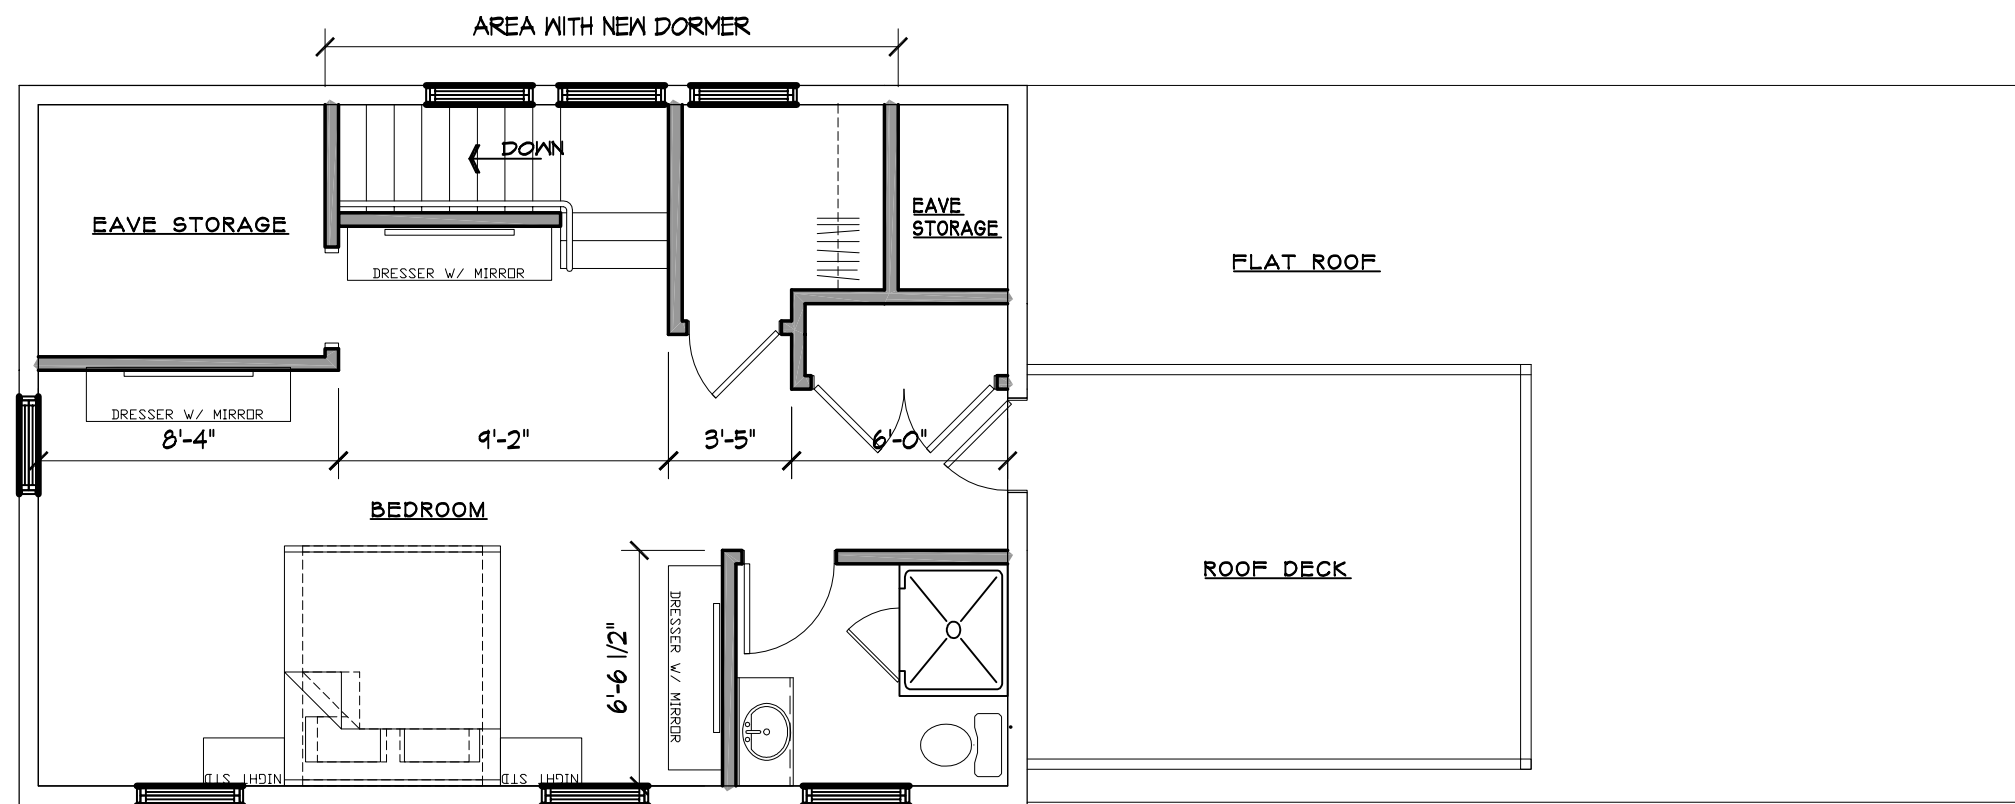

1/2 STORY - PROPOSED (382 S.F. NET +/-)

3/16=1'-0"

DEMO WALLS

—
EXISTING WALLS


—
NEW WALLS

**TEIXEIRA RESIDENCE
25 AUBURN AVE
SOMERVILLE, MA**

Tuesday, April 8, 2014

BY: RCDC ARCHITECTS MEDFIELD, MA 781 344 5810

SK4

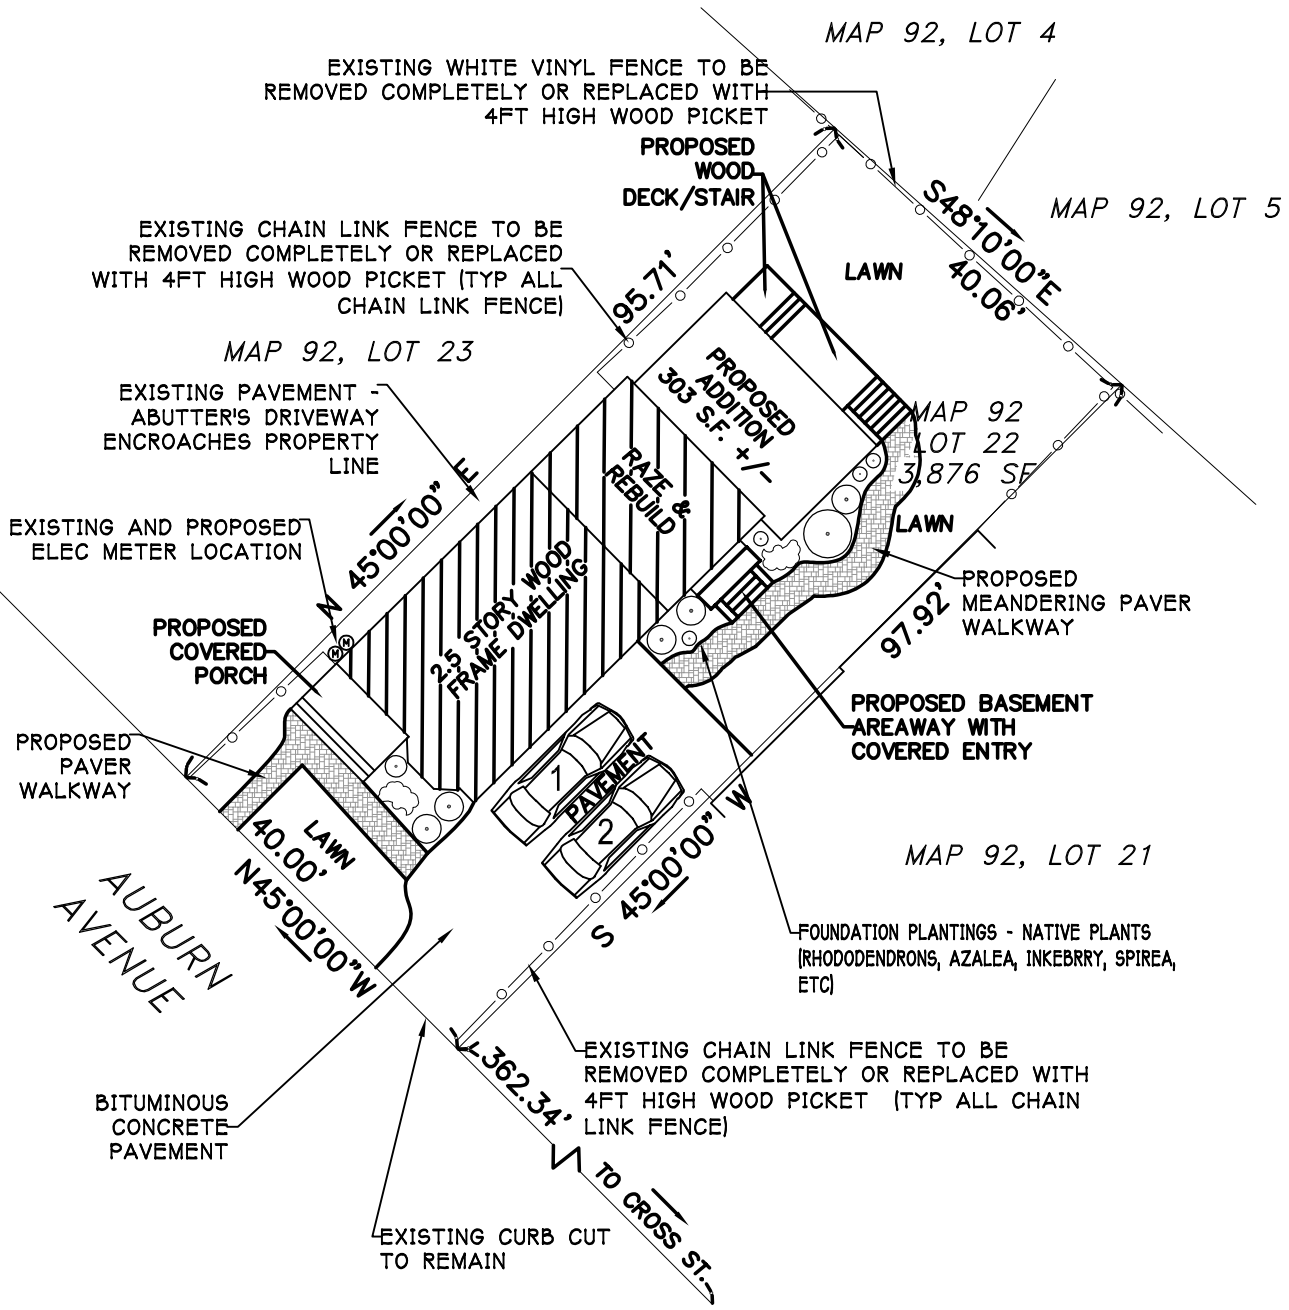

PROPOSED LANDSCAPE PLAN

1"=20'-0" Tuesday, April 8, 2014

**TEIXEIRA RESIDENCE
25 AUBURN AVE
SOMERVILLE, MA**

SK5