
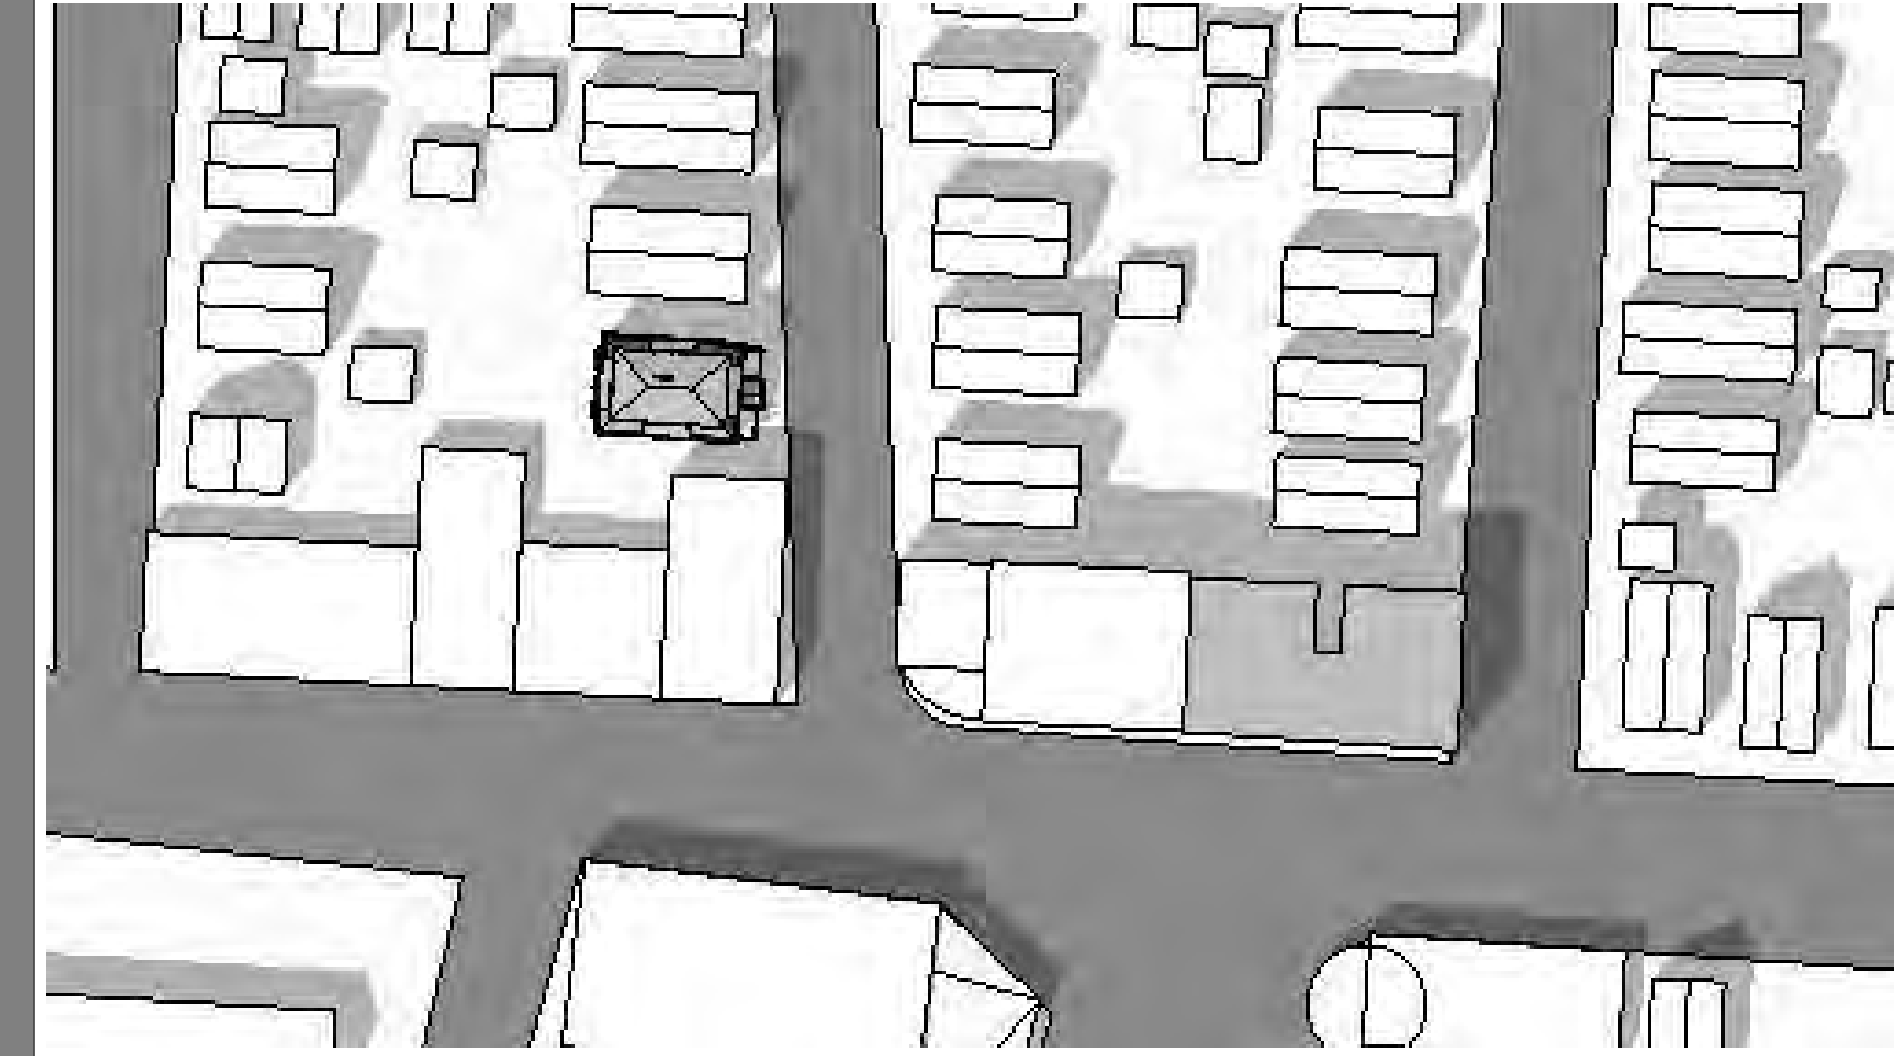
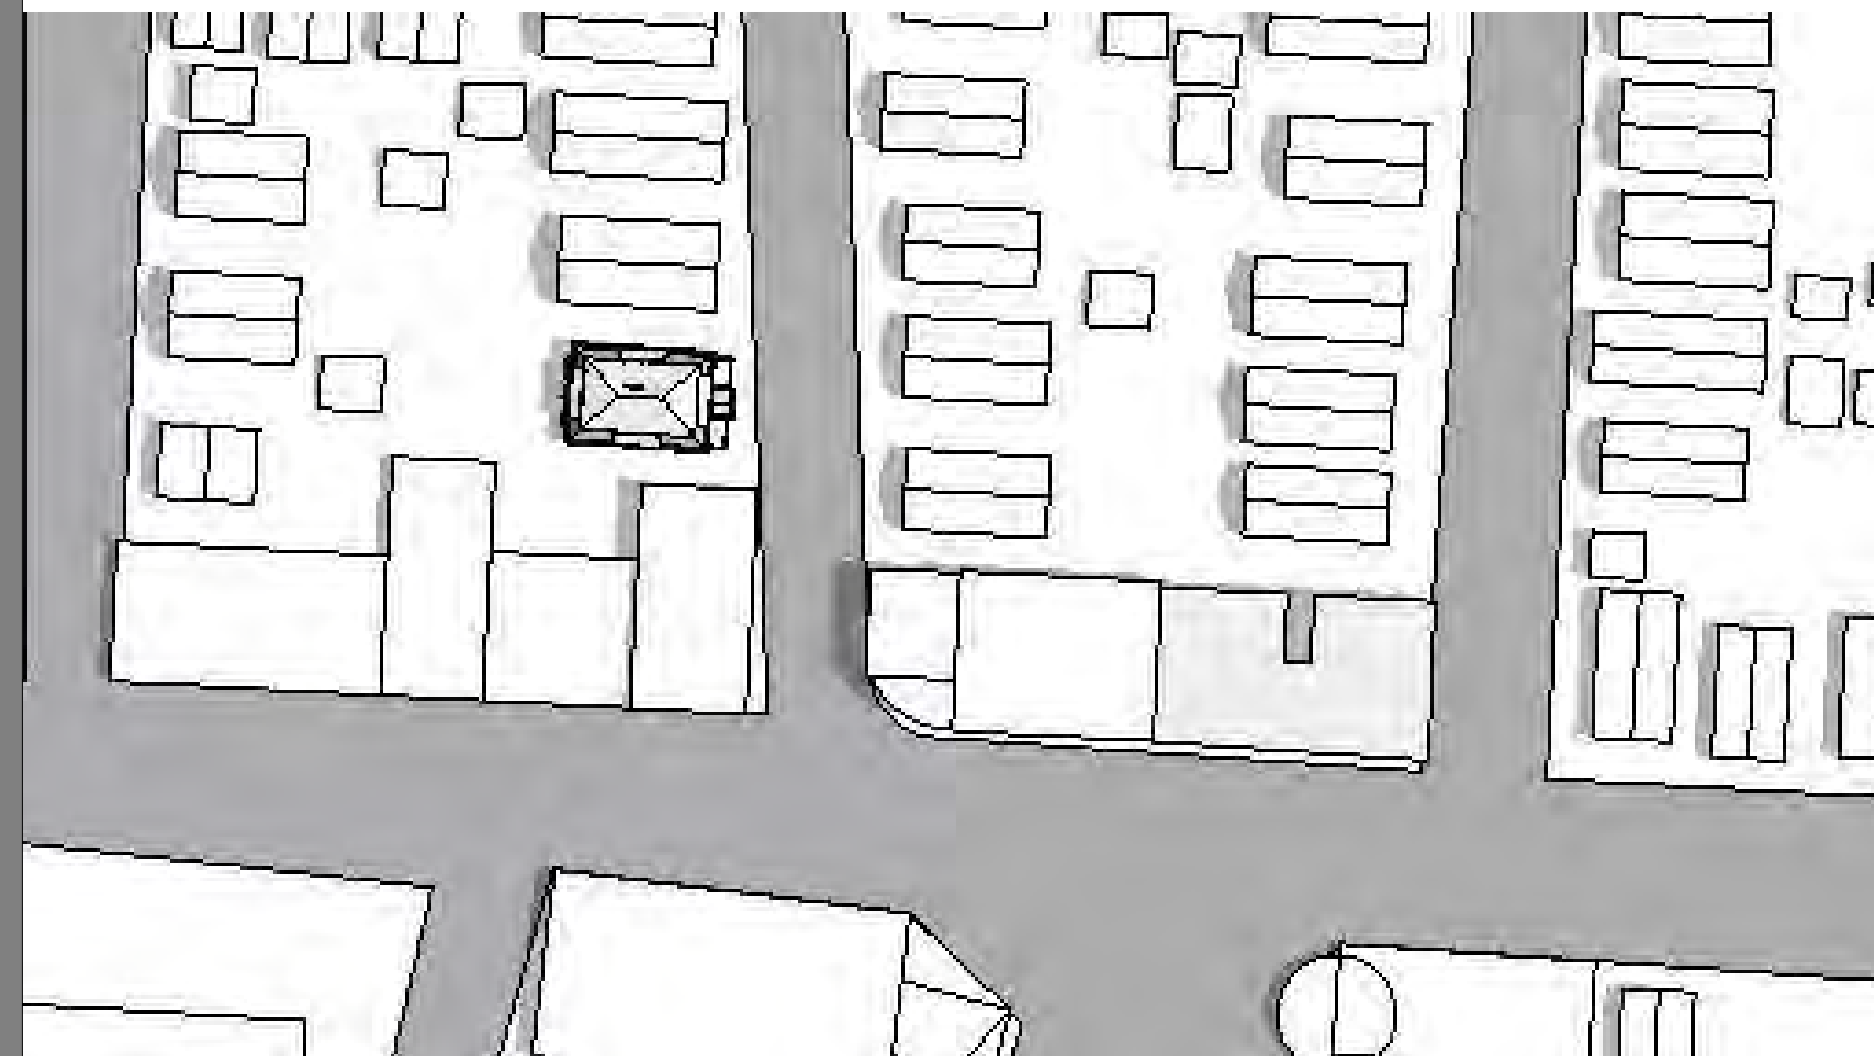


MORNING (9-10 AM)


NOON (12 AM-1 PM)

AFTERNOON (3-4 PM)

SUMMER SOLSTICE

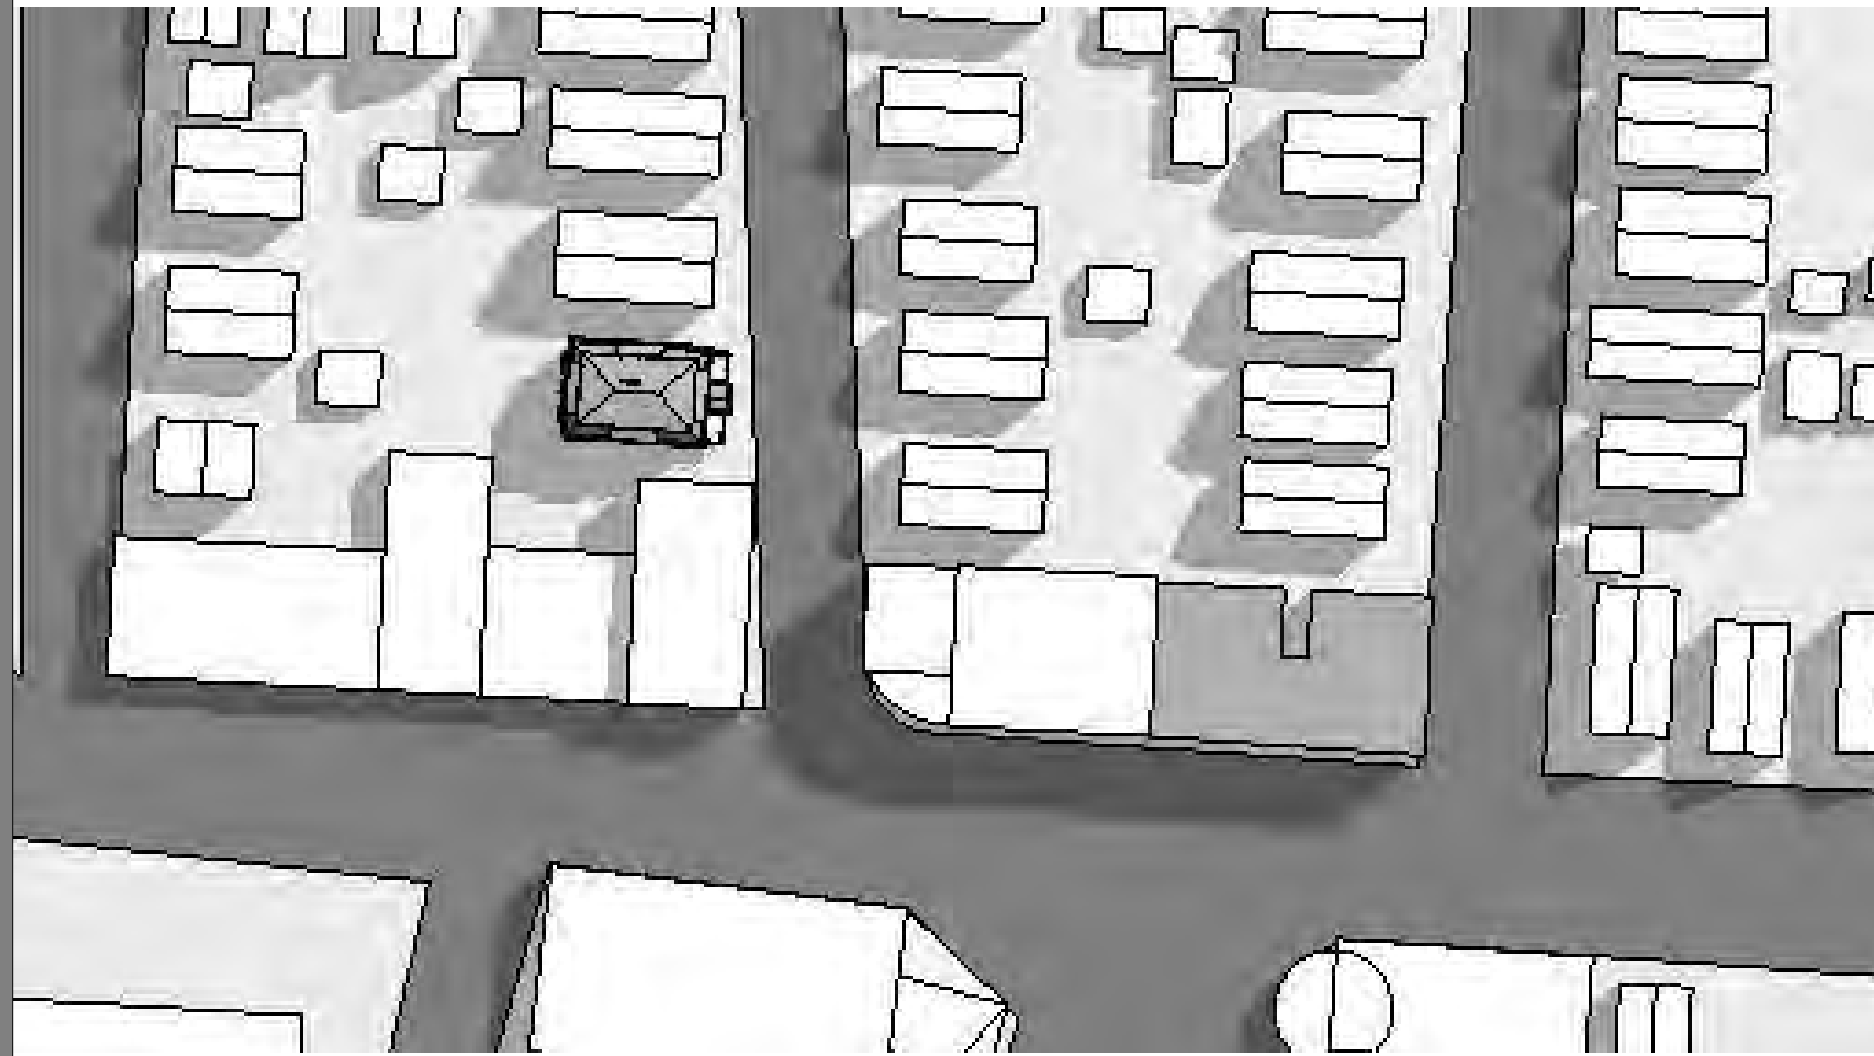

FALL / SPRING EQUINOX

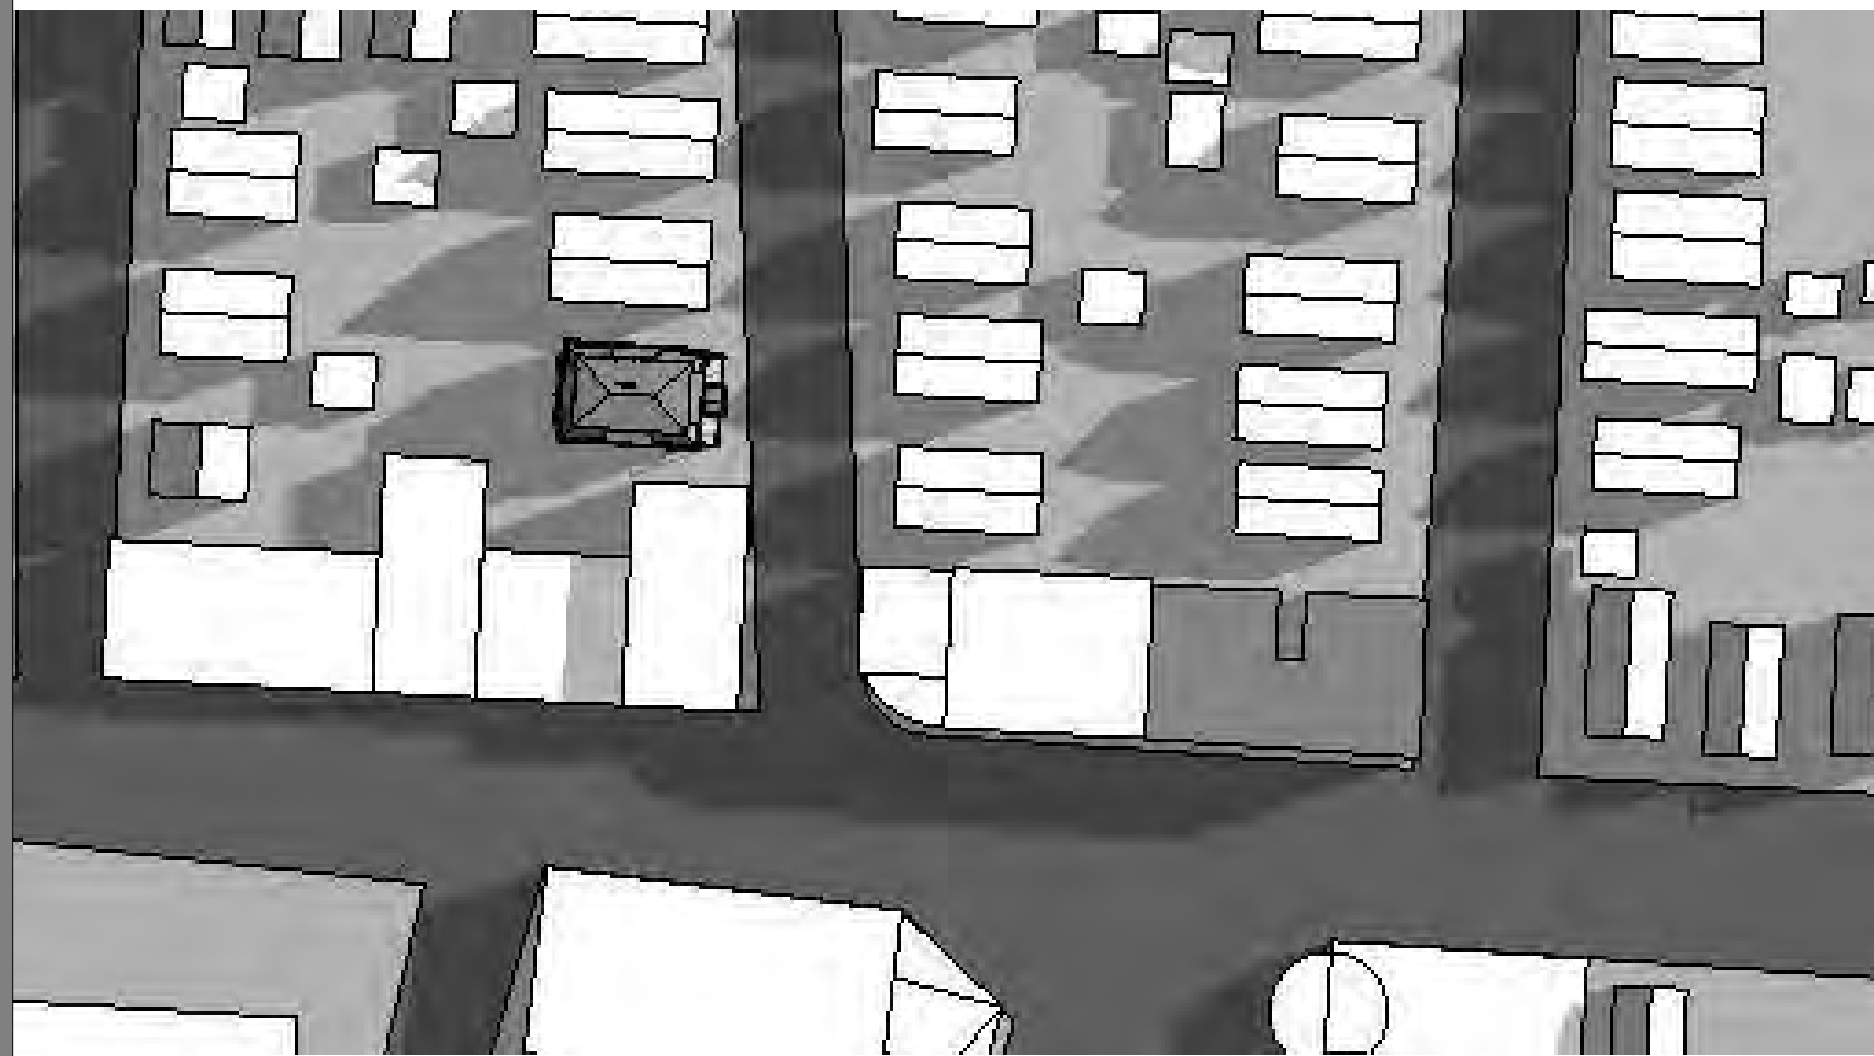

WINTER SOLSTICE



PROJECT NAME

Broadway & Curtis St.

PROJECT ADDRESS

Broadway & Curtis St.
Residences

CLIENT

Shree Ganesh Reality Trust

ARCHITECT

KHALSA DESIGN INC.



17 IVALOO STREET SUITE 400
SOMERVILLE, MA 02143
TELEPHONE: 617-591-8682 FAX: 617-591-2086

CONSULTANTS:

REGISTRATION

Project number 12031
Date 05-21-2013
Drawn by WC
Checked by JSK
Scale 1/2" = 1'-0"

REVISIONS

No.	Description	Date

SHADOW STUDY

SHD

Broadway & Curtis St.