



RECEIVED  
S.P.C.D. AND  
PLANNING DEPT


2011 OCT -7 PM 12:11

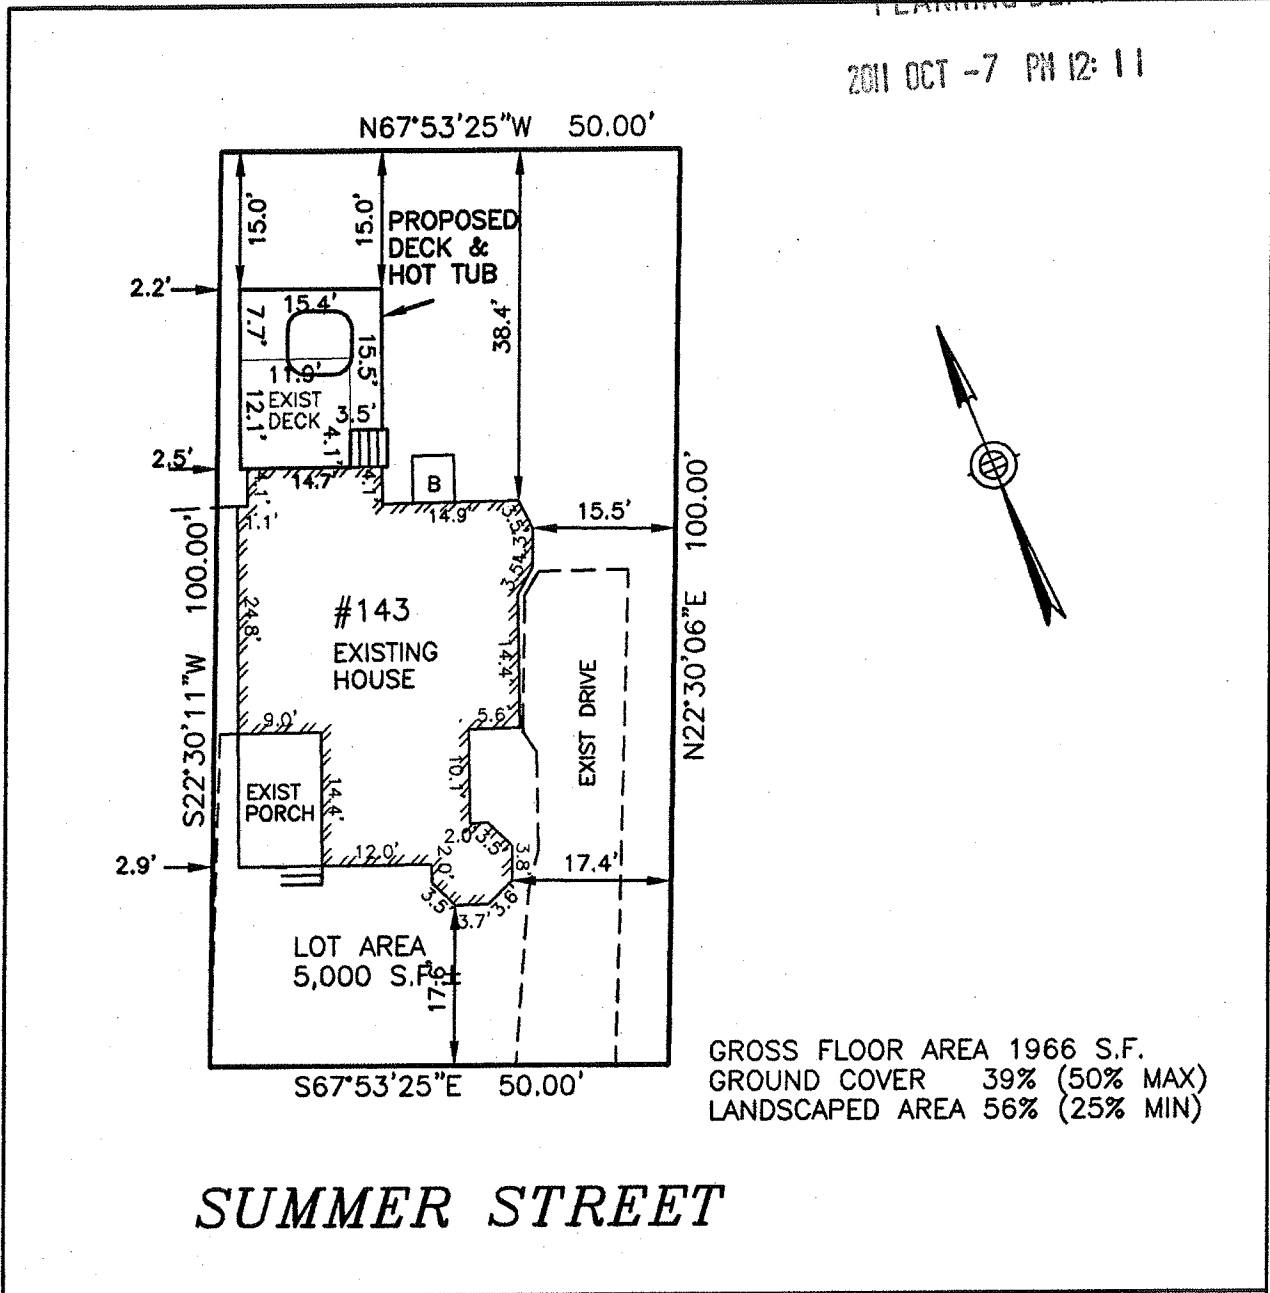


ESTABLISHED 1916  
**EMB**  
EVERETT M. BROOKS CO.  
SURVEYORS & ENGINEERS  
49 LEXINGTON STREET  
WEST NEWTON, MA 02465  
(617) 527-8750  
(617) 332-1578 FAX  
info@everettbrooks.com

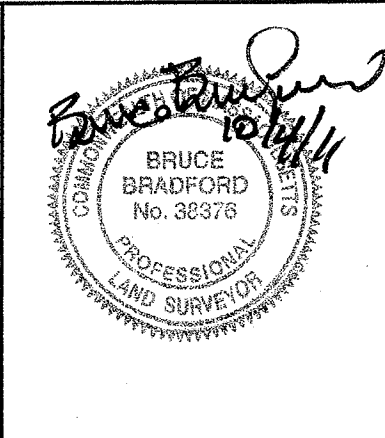




PLAN OF LAND IN  
SOMERVILLE, MA  
143 SUMMER STREET  
PROPOSED DECK & POOL  
SCALE: 1 IN. = 20 FT.  
DATE: OCTOBER 4, 2011  
DRAWN: LP/ES  
CHECK: BB  
PROJECT NO. 23643

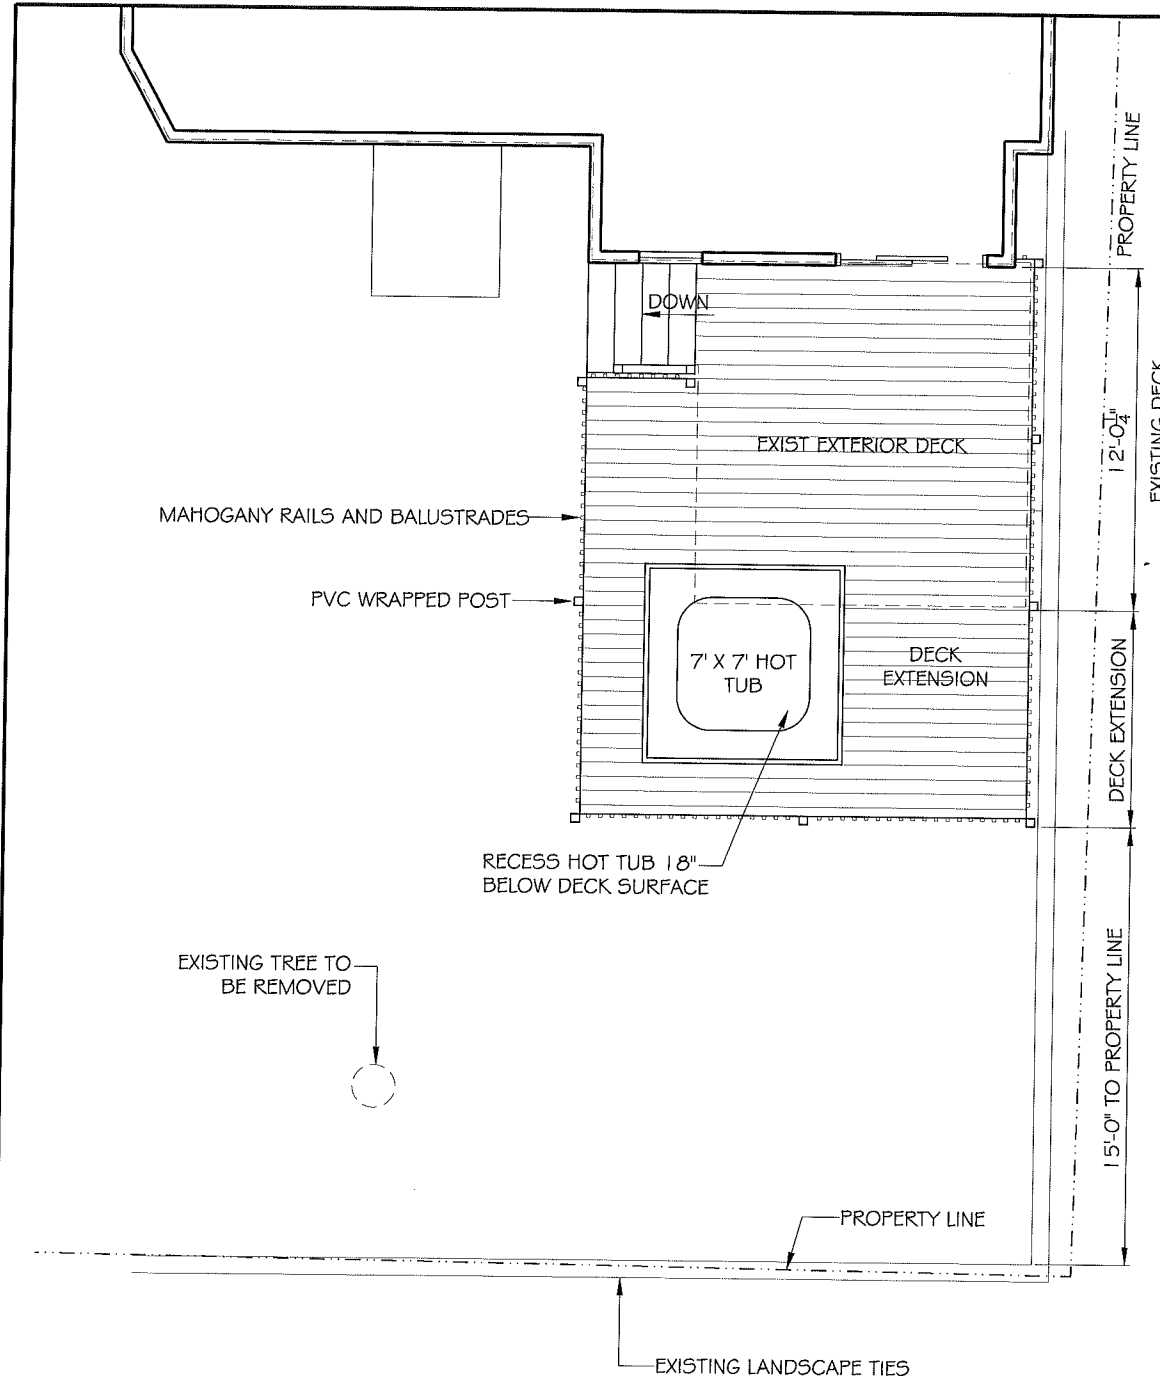

PROPOSED DECK PLAN

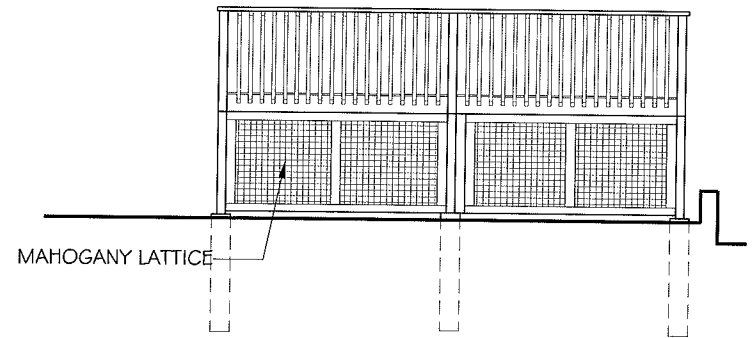

PROPOSED REAR DECK ELEVATION

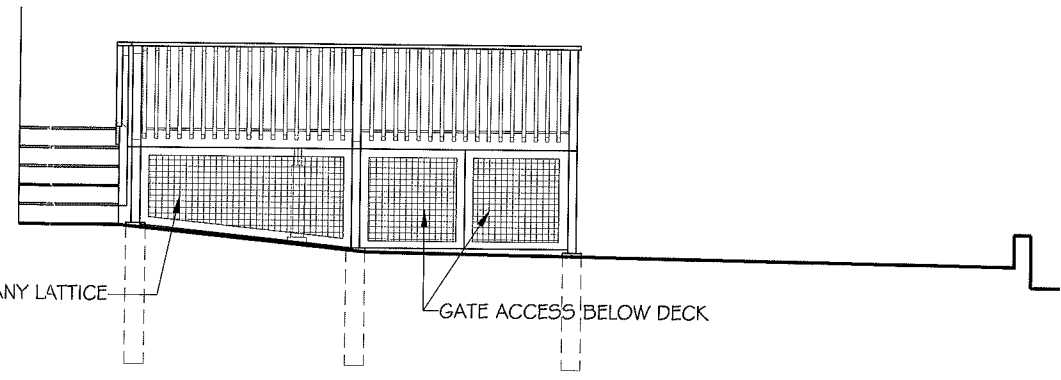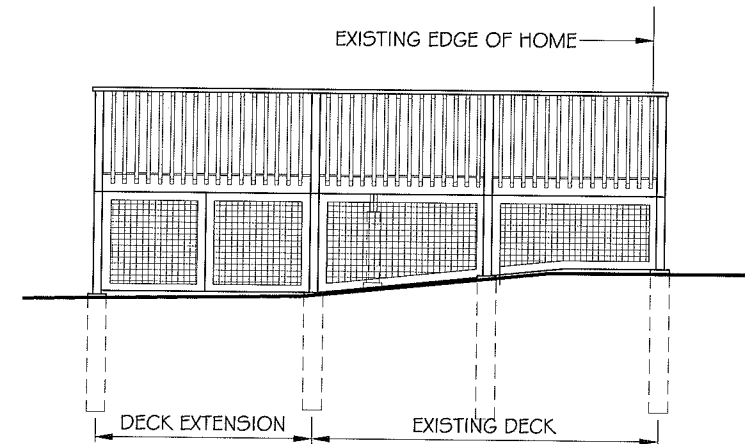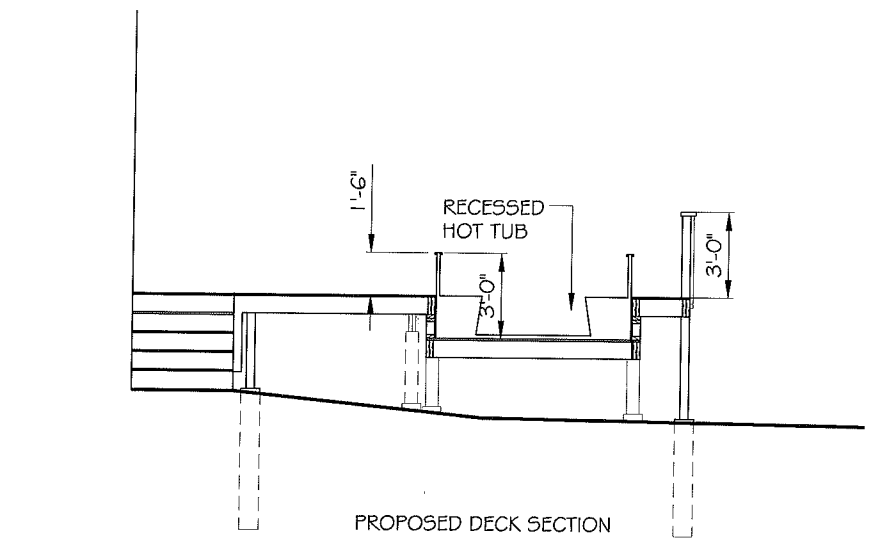

**MORSE CONSTRUCTION INC.**  
 57 Central St, Somerville, MA 02143  
 (ph) 617-666-4460 (fax) 617-623-2999

**CORNERSTONE ARCHITECTS INC.**  
 8 Calista Terrace, Westford, MA 01886  
 (ph) 978-399-0240 (fax) 978-399-0260

PROPOSED DECK PLAN & ELEV

143 SUMMER ST  
 SOMERVILLE, MA.

Scale 1/4" = 1'-0"  
 Job No. 1038 Date 10-06-11

Drawing No.  
**SK-1**

2011 OCT -7 PM 12: 12

RECEIVED  
 S.P.C.D. AND  
 PLANNING DEPT.