


RECEIVED  
S.P.C.D. AND  
PLANNING DEPT.

2011 OCT 21 PM 4:49

68 WALLACE ST  
SOMERVILLE

EXISTING

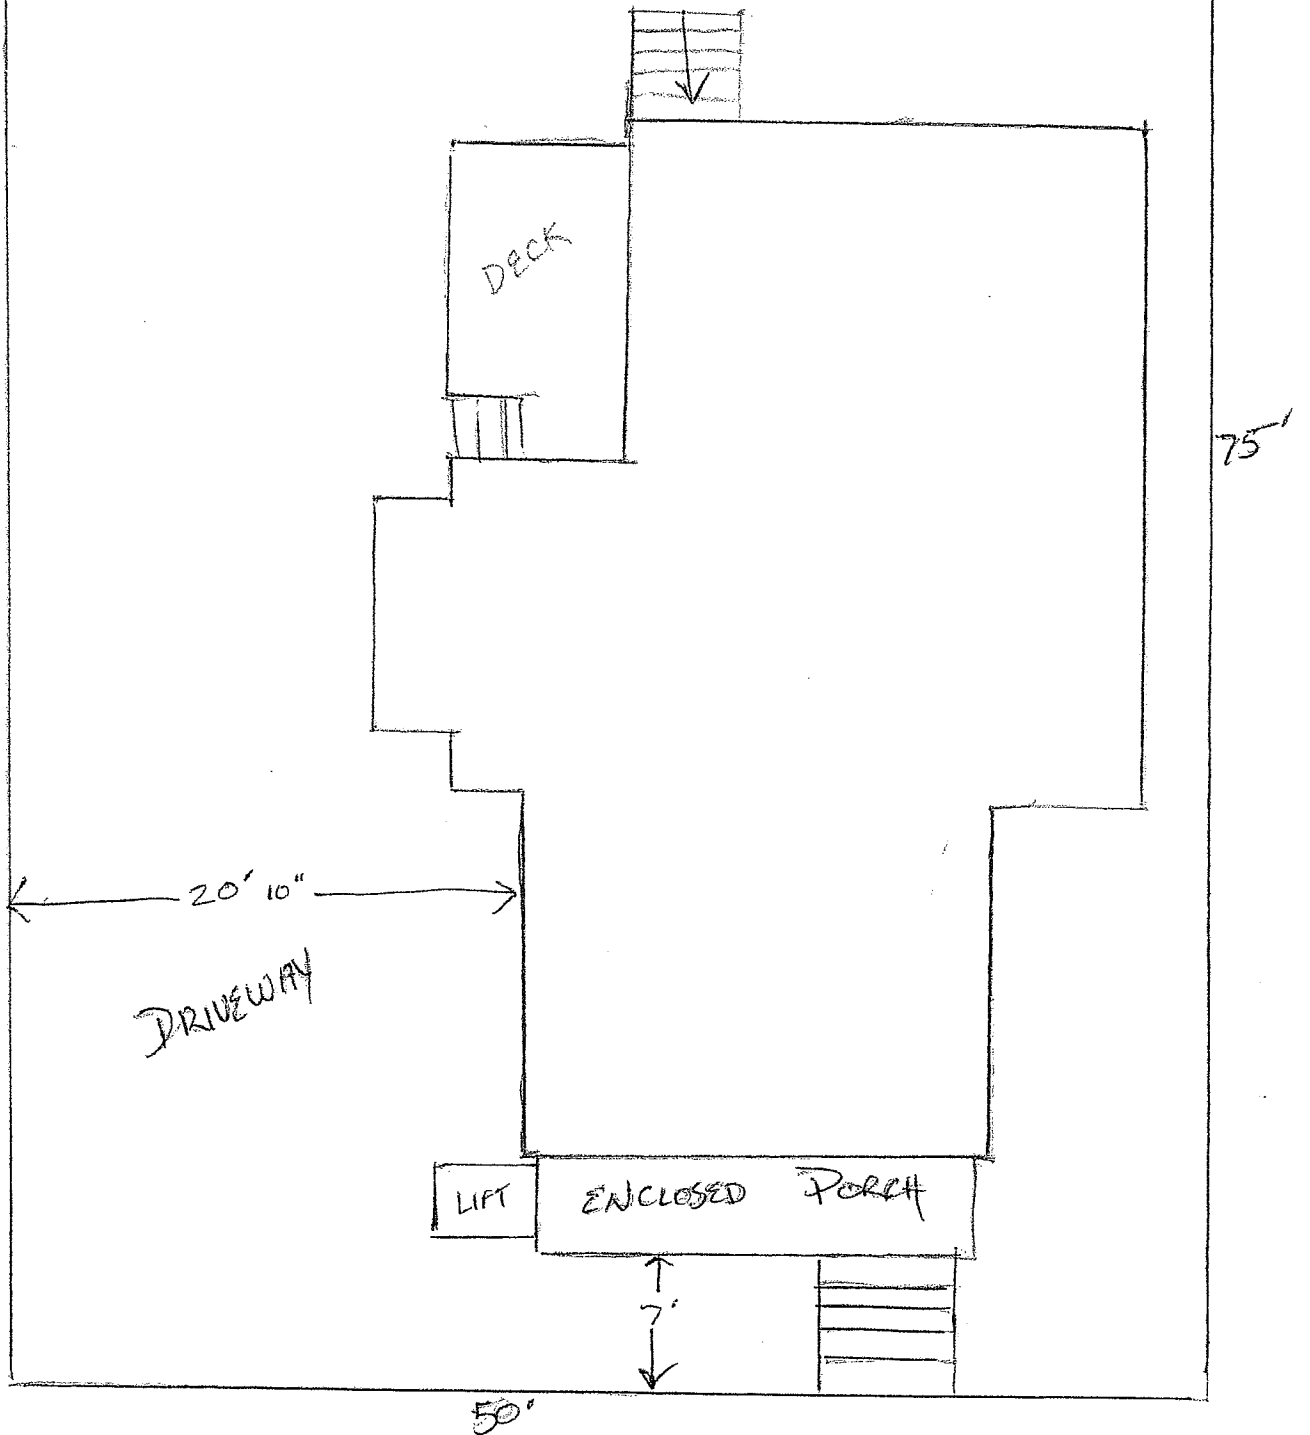

SCALE  
1" = 3'


RECEIVED  
S.P.C.D. AND  
PLANNING DEPT.

2011 OCT 27 AM 11:28

68 WALLACE ST  
SOMERVILLE

1" = 8'


PROPOSED

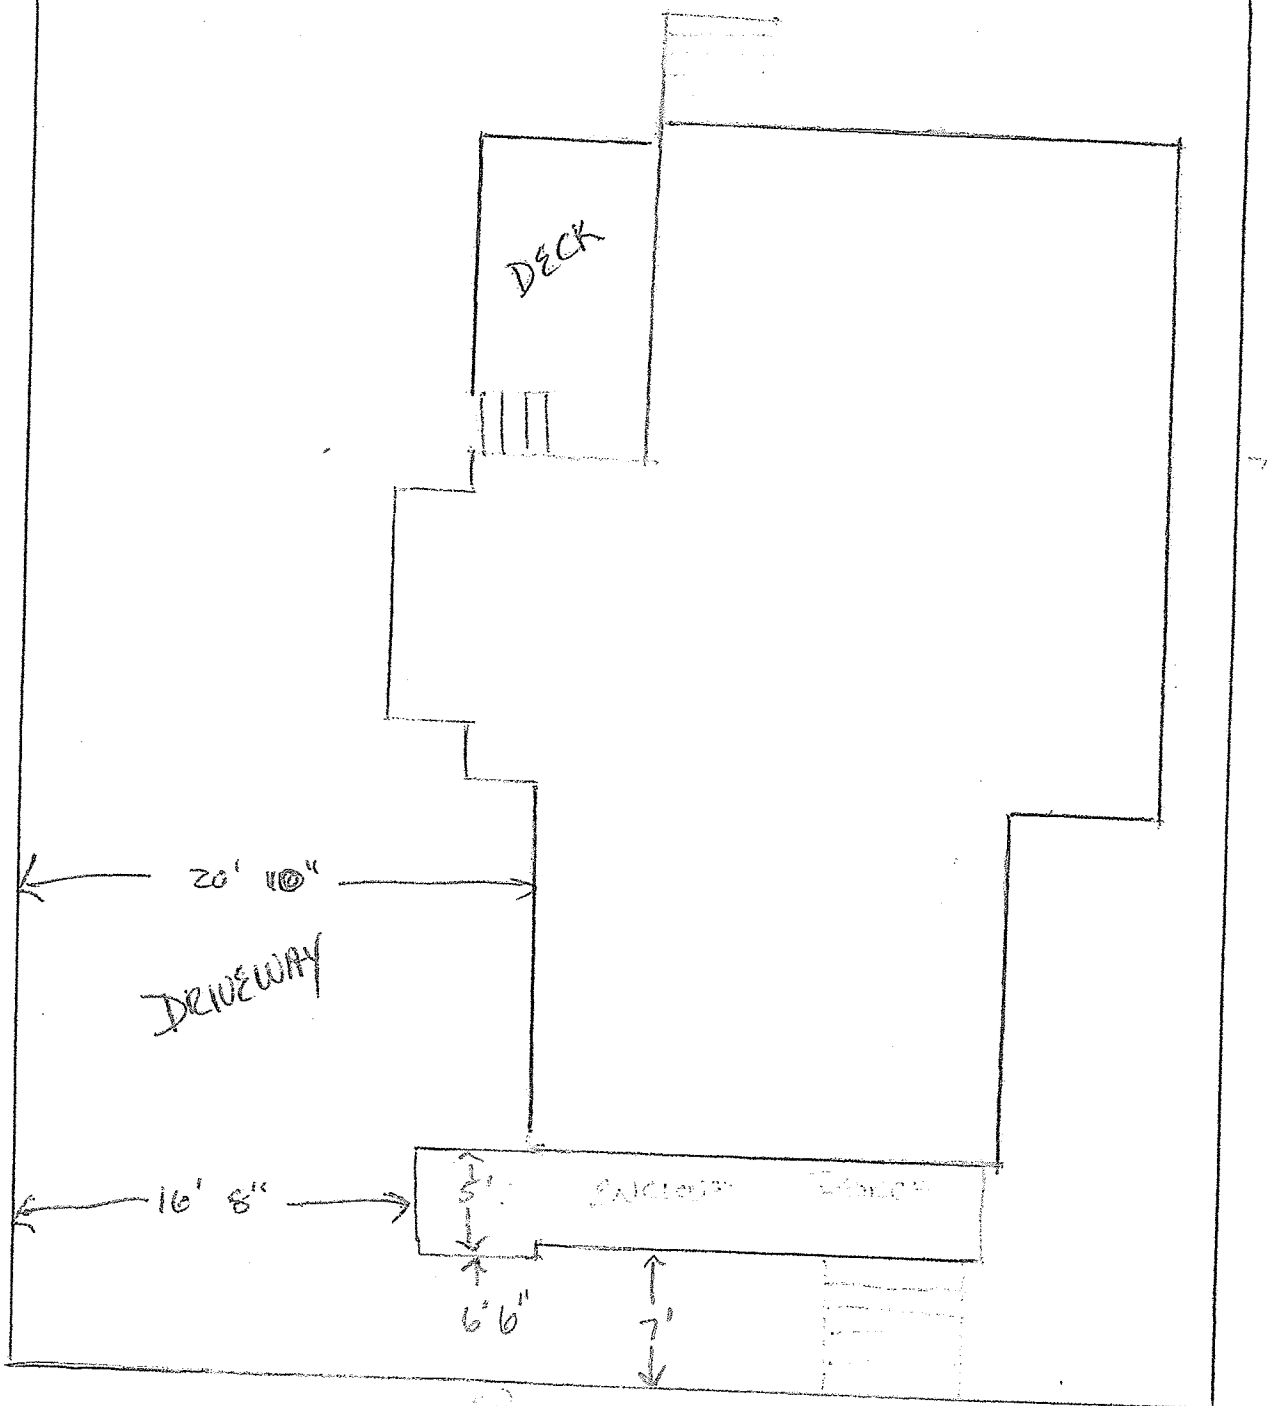

SCALE  
1" = 8'

RECEIVED  
S.P.C.D. AND  
PLANNING DEPT.

2011 OCT 27 AM 11:28

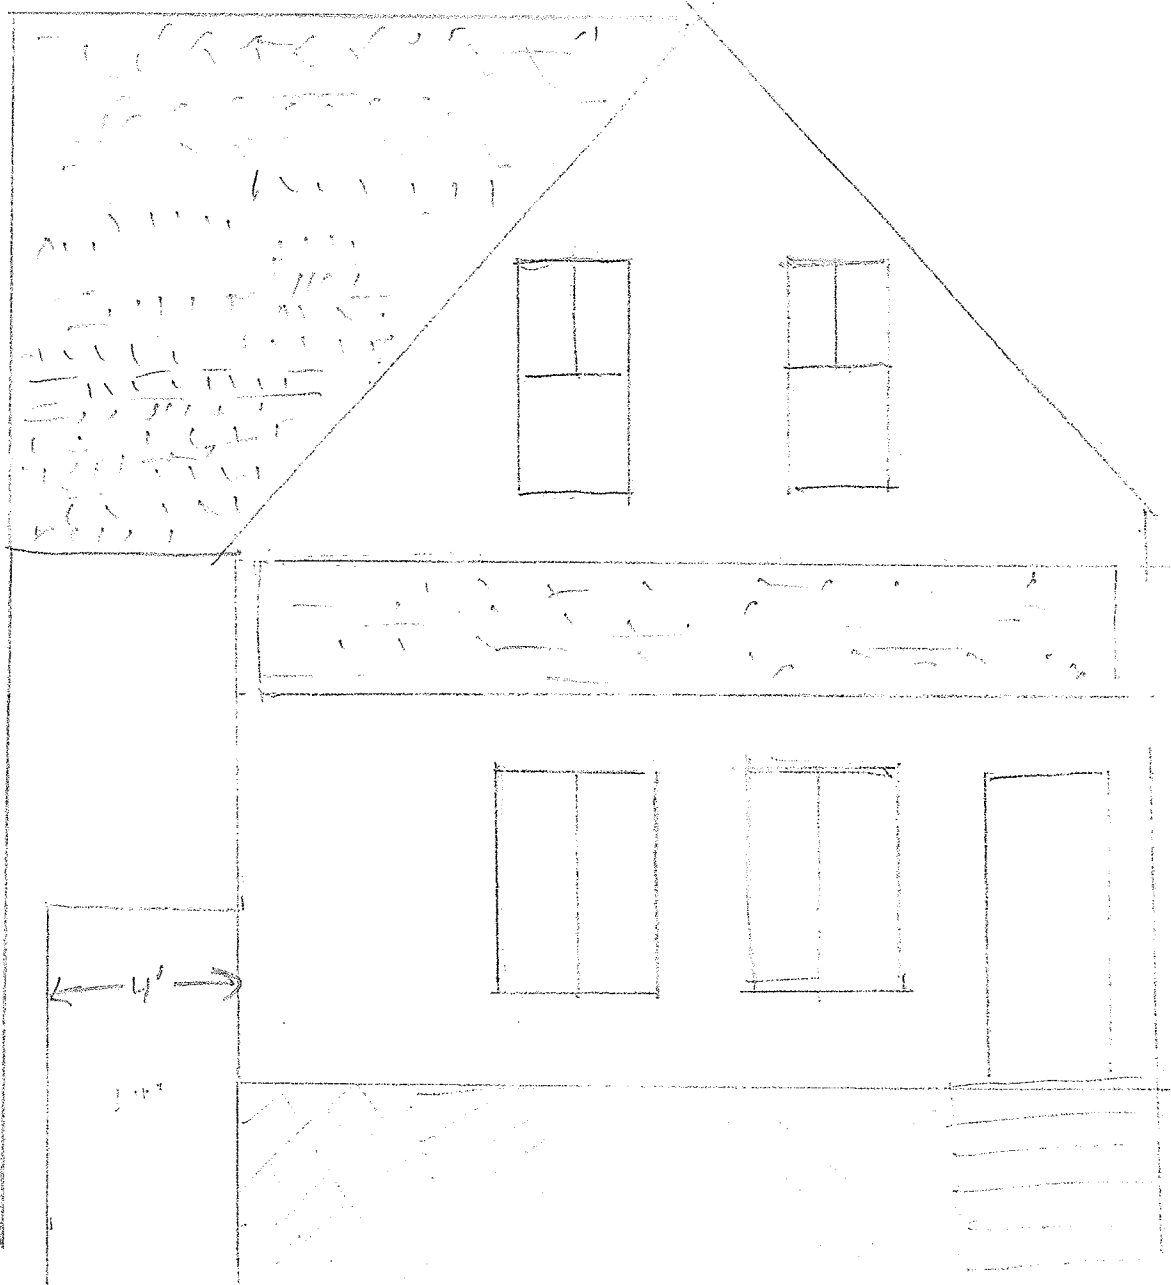

68 WALLACE

EXISTING

SCALE 1" = 4'

RECEIVED  
S.P.C.D. AND  
PLANNING DEPT.


2011 OCT 27 AM 11:28



PROPOSED

688 WALLACE

1" = 4'

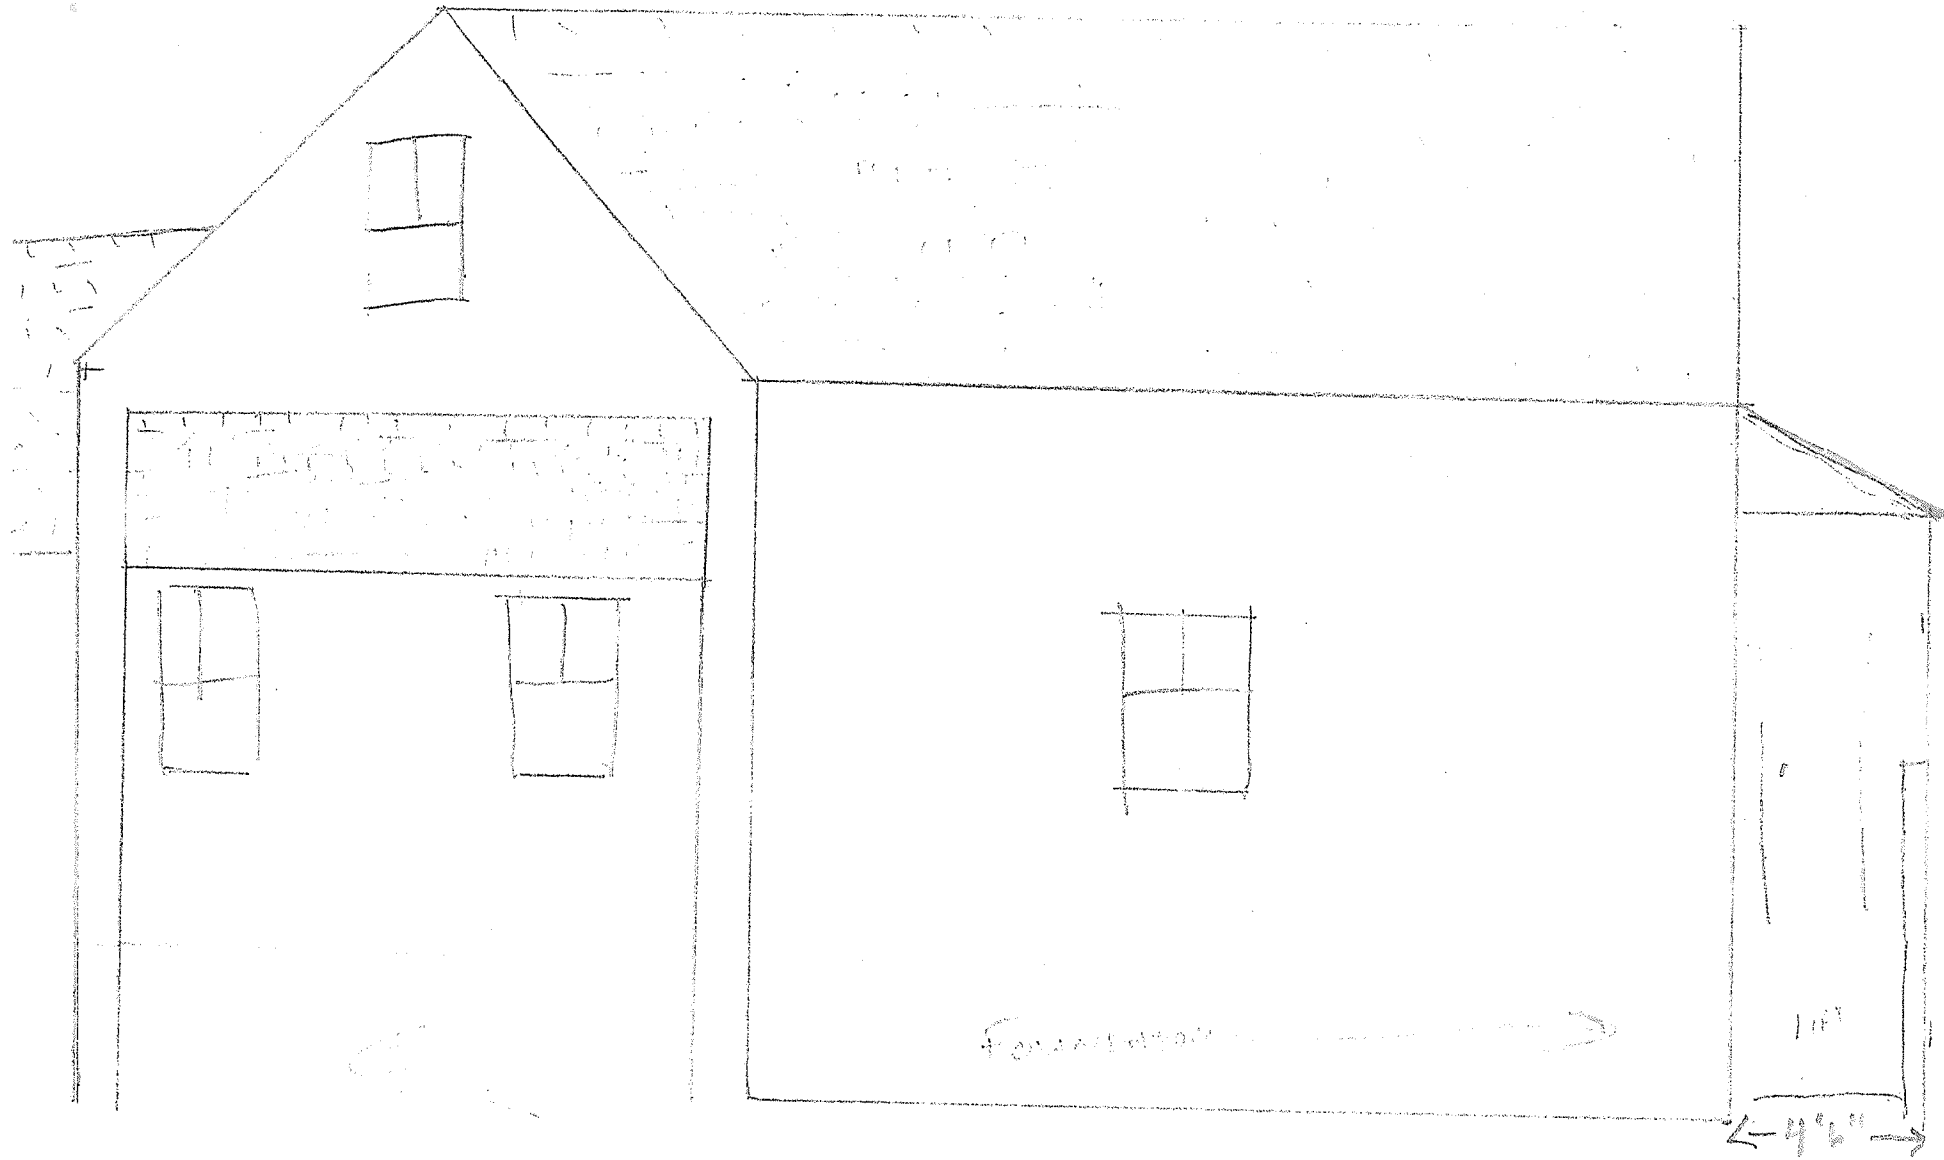


EXISTING

2011 OCT 27 AM 11:28

RECEIVED  
S.P.C.D. AND  
PLANNING DEPT.

68 WALLACE

1" = 4'

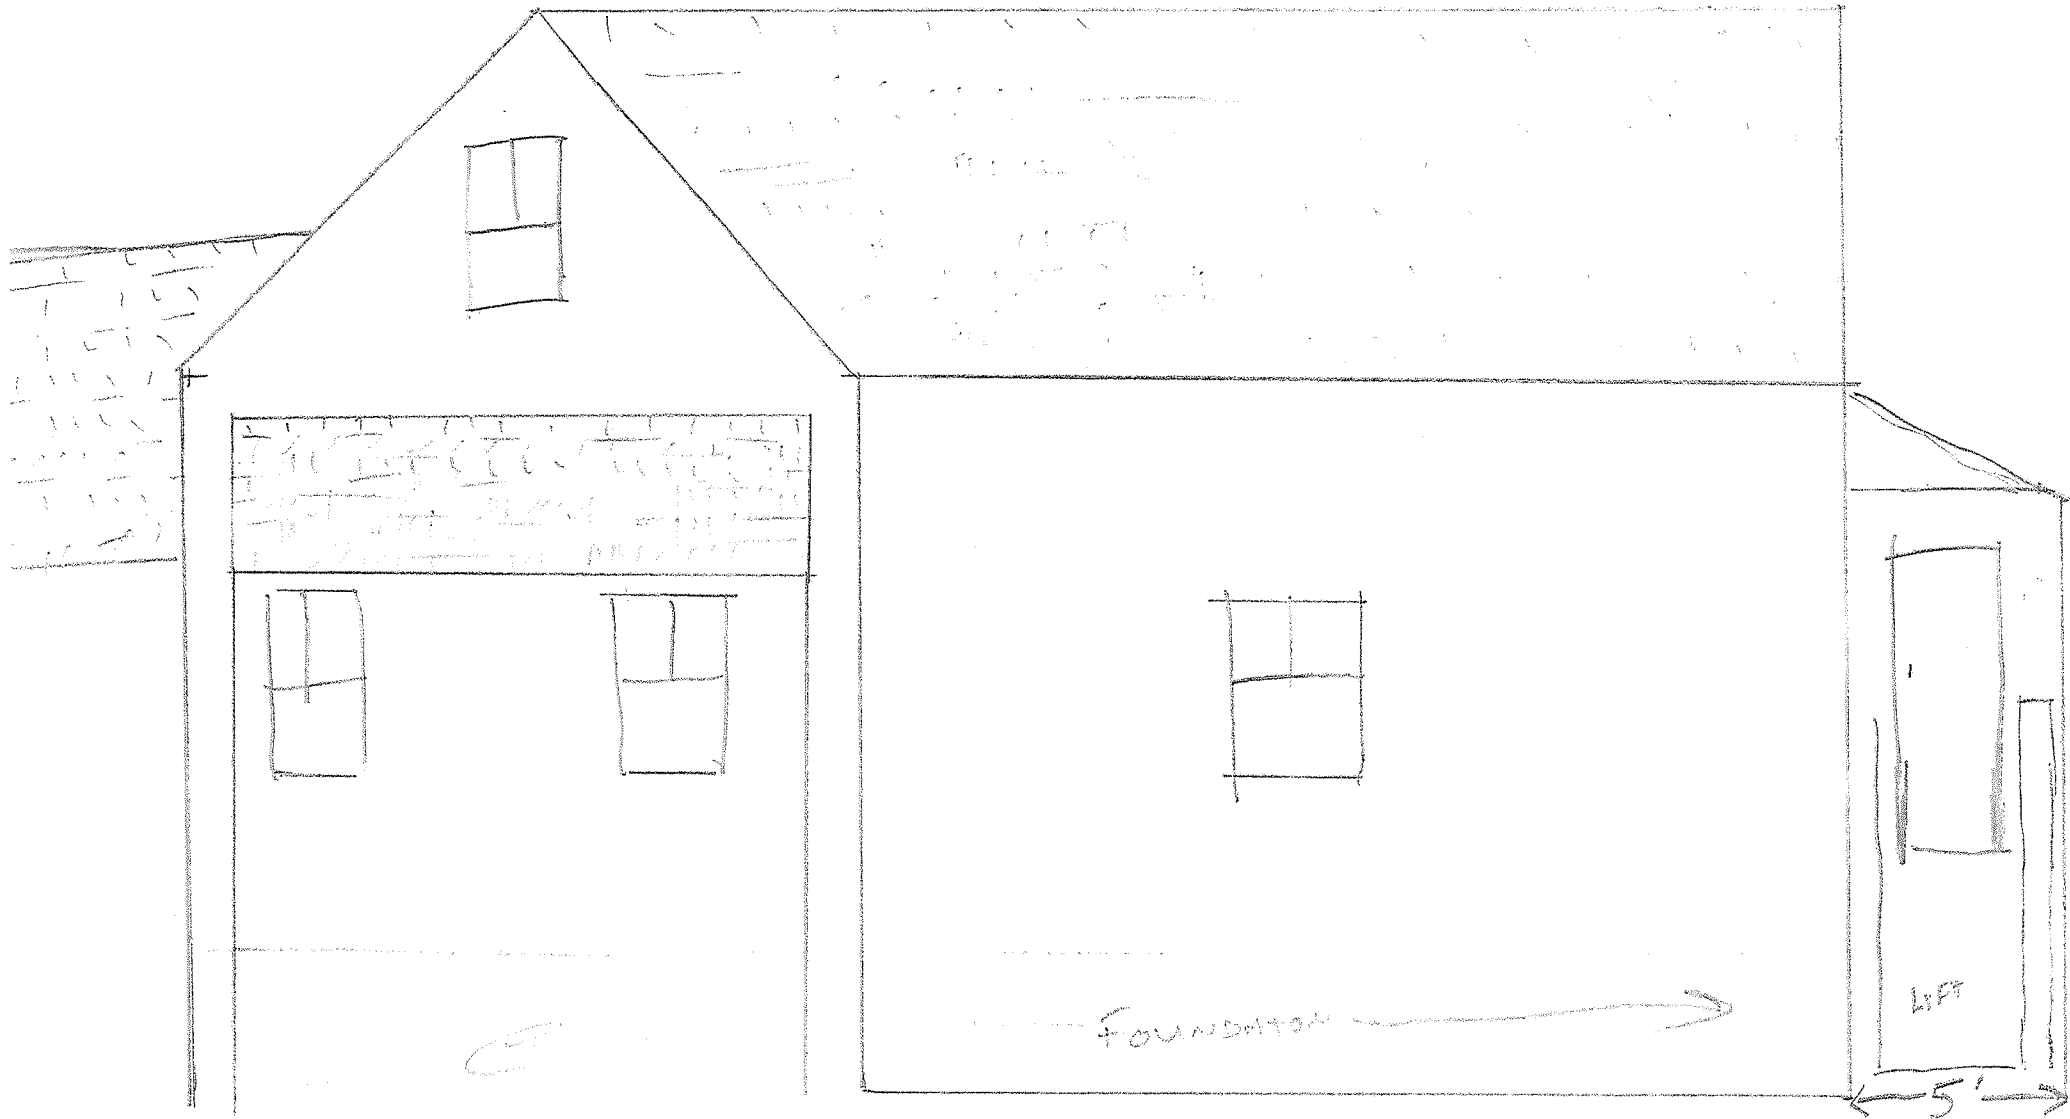

2011 OCT 27 AM 11: 28

RECEIVED  
S.P.C.D. AND  
PLANNING DEPT.

PROPOSED

68 WALLACE

1" = 4'