


POWDER HOUSE

1060 BROADWAY
SOMERVILLE, MA 02144

SEBASTIAN MARISCAL STUDIO
202 RIVER STREET
CAMBRIDGE, MA 02139
T: 617.395.1210

NOTE:

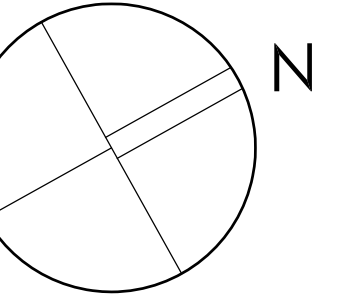

DRAFT 05.19.16

Park design in process

STAMP:


REVISION

REV	DATE	DESCRIPTION

GARDEN LEVEL FLOOR PLAN

PROJECT NUMBER:
POWDER HOUSE
DRAWING DATE:
05.19.16
SCALE:
1/8" = 1'-0"

SHEET:
A1.00

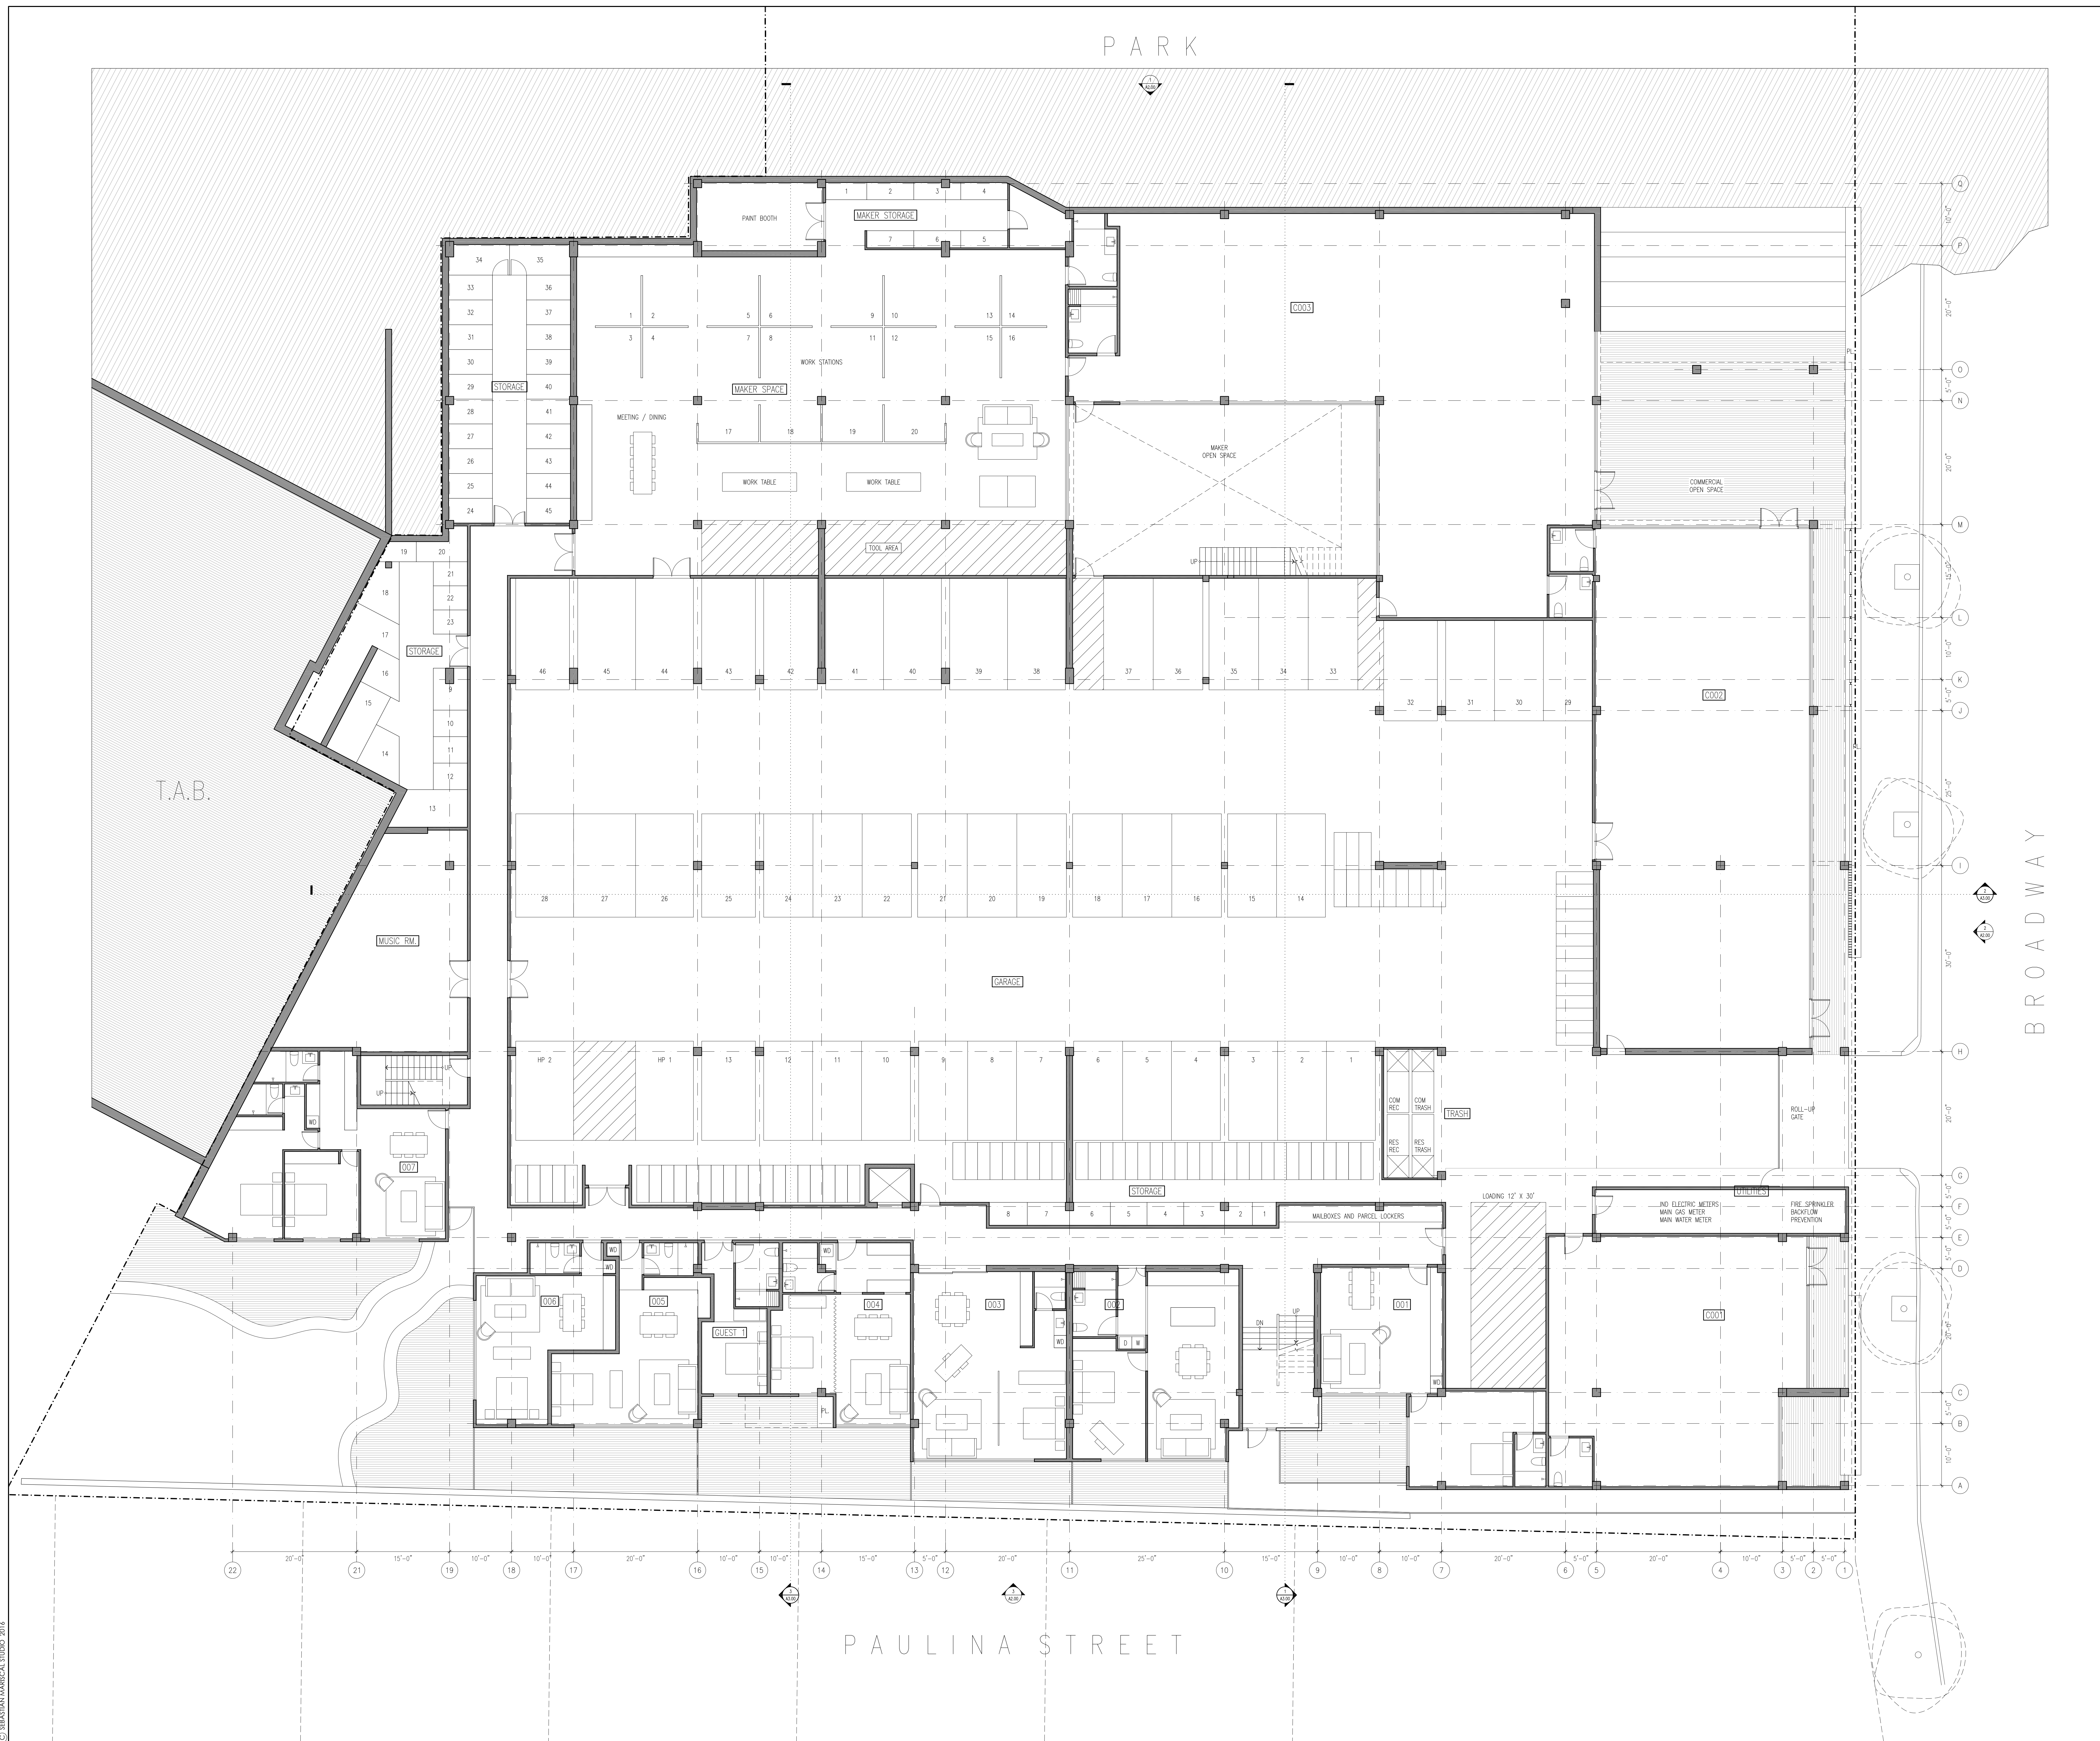

PARK

POWDER HOUSE

1060 BROADWAY
SOMERVILLE, MA 02144

SEBASTIAN MARISCAL STUDIO
202 RIVER STREET
CAMBRIDGE, MA 02139
T: 617.395.1210

NOTE:

DRAFT 05.19.16


Park design in process

NOTE:

DRAFT 05.19.16

Park design in process

NOTE:

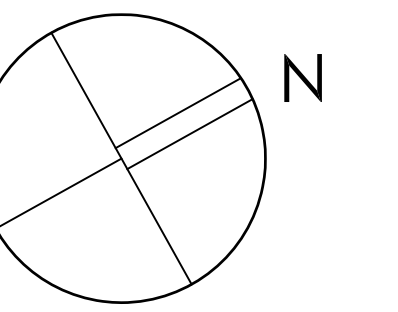

DRAFT 05.19.16

Park design in process

STAMP:

REVISION

REV DATE DESCRIPTION

- - -

- - -

GROUND LEVEL FLOOR PLAN

PROJECT NUMBER: POWDER HOUSE SHEET:

DRAWING DATE: A1.10

SCALE: 1/8" = 1'-0"




PARK


POWDER HOUSE

1060 BROADWAY
SOMERVILLE, MA 02144

SEBASTIAN MARISCAL STUDIO
202 RIVER STREET
CAMBRIDGE, MA 02139
T: 617.395.1210

 

NOTE:

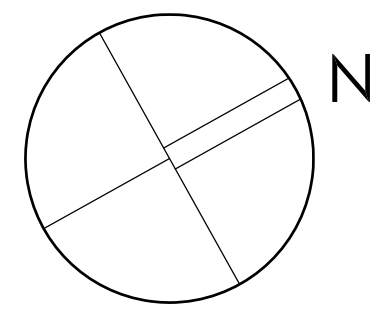

DRAFT 05.19.16

Park design in process

STAMP:

REVISION

REV	DATE	DESCRIPTION

SECOND LEVEL FLOOR PLAN

PROJECT NUMBER: POWDER HOUSE SHEET: A1.20
DRAWING DATE: SCALE: 1/8" = 1'-0"



© SEBASTIAN MARISCAL STUDIO 2014