

Crimson Pointe Flowering Plum  
alternates:  
Columnar Oak 'Kindred Spirit'  
Columnar Hornbeam 'Franz Fontaine'

Bloomstruck Hydrangea

Mixed perennial border

Permeable pavers


Groundcover options:  
European ginger,  
Ajuga, or Tiarella

Bluestone or manufactured  
pavers

Astilbe 'Visions'

Hydrangea 'Tiny Tuff Stuff'

Columnar Yew:  
Sentinalis, Viridis, or  
Citation

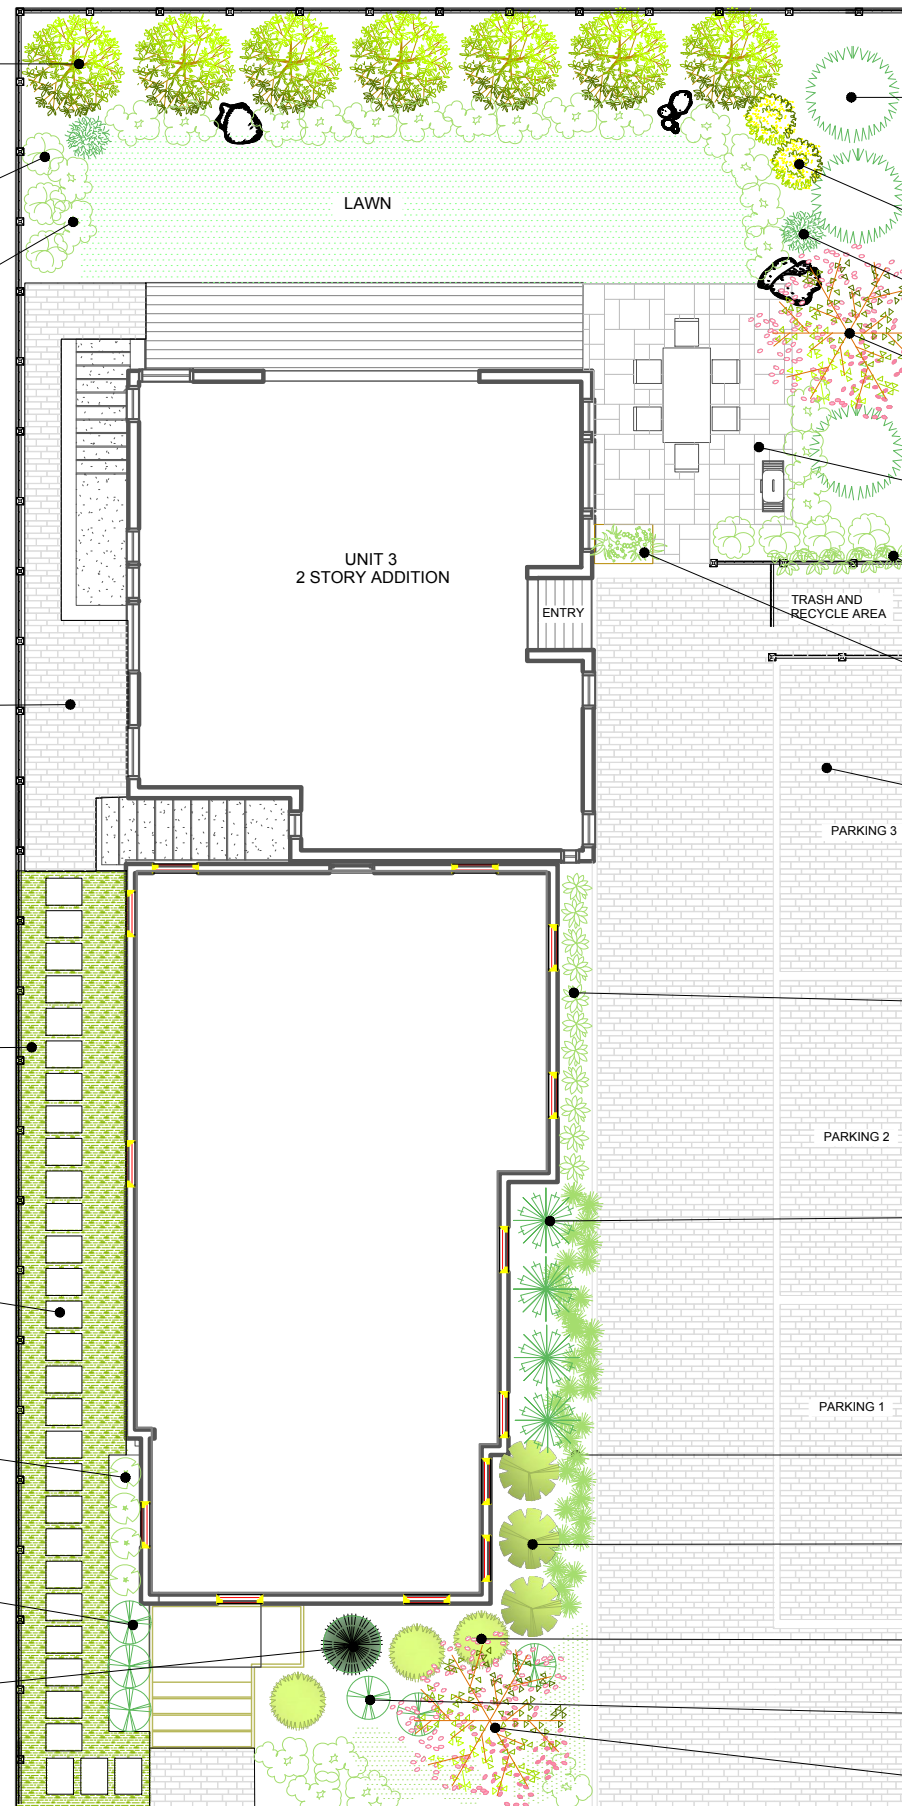

Colorado Spruce 'Iseli Fastigiata'  
alternate:  
Norway Spruce 'Cupressina'

Butterfly Bush 'Nanho Blue'

Ornamental Grass

Kousa Dogwood 'Schmred'

Bluestone patio  
pattern to be determined

Dropmore Honeysuckle vine  
along fence

Coreten Steel planter  
with ornamental grass

Permeable pavers for  
driveway and parking

Lavender

Scallywag Holly

Snow in Summer

Mt. Laurel 'Sarah'

Leucothoe 'Girard's Rainbow'

Yaku Rhododendron 'Ken Janek'

Japanese Stewartia

PROJECT:

14 Farragut Street  
Somerville, MA

NOTES:

Brick wall at front to be removed

Patio for unit 3 to be natural bluestone. Pattern options will be provided prior to installation.

Permeable pavers available from multiple manufacturers. Specifications and paving patterns can be finalized prior to installation.

Fence at recycling/trash area to be extended towards building to create a narrower entrance to the patio and add privacy.

SCALE:  $\frac{3}{32}'' = 1'-0''$

DATE: 07.17.19

